

GRADUATION PROJECT, 2026

LAKE KOZARMISLENY, PÉCS


TALA HUSSEIN, FTE1W0

Final Presentation


CIVIC CENTER



GROUND FLOOR PLAN, M.1:50

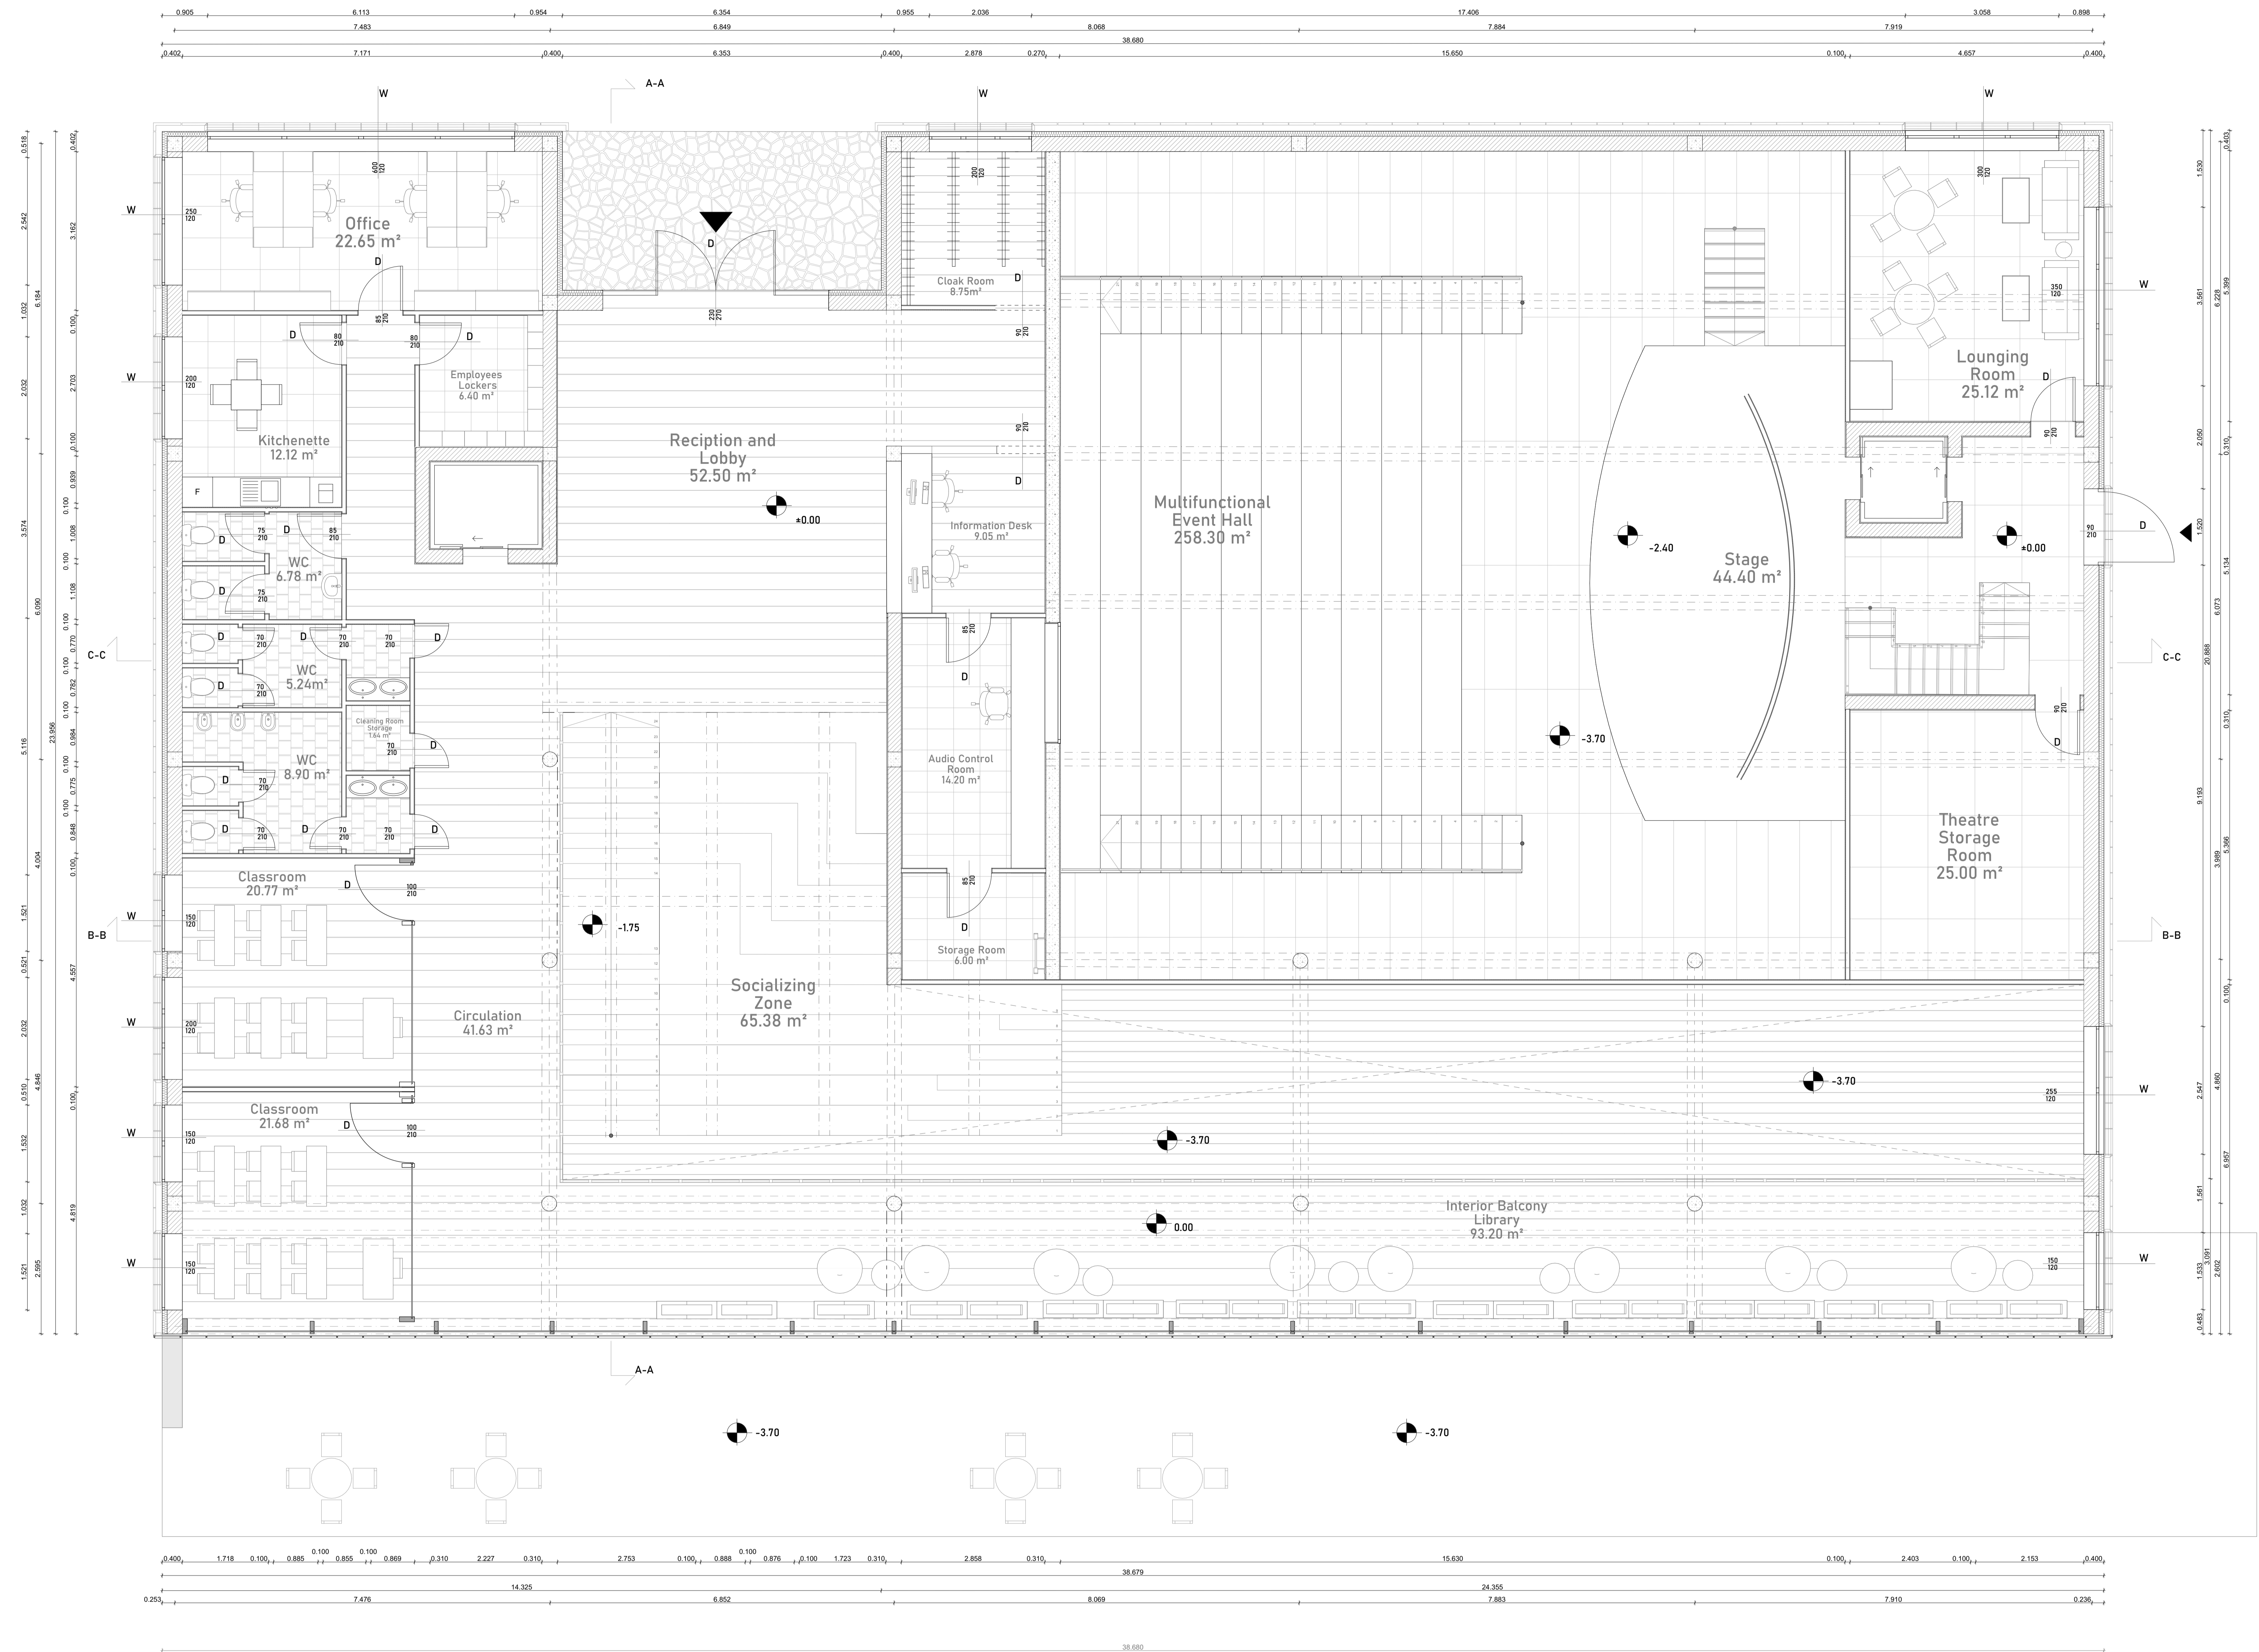

SOUTHERN ELEVATION, M.1:50

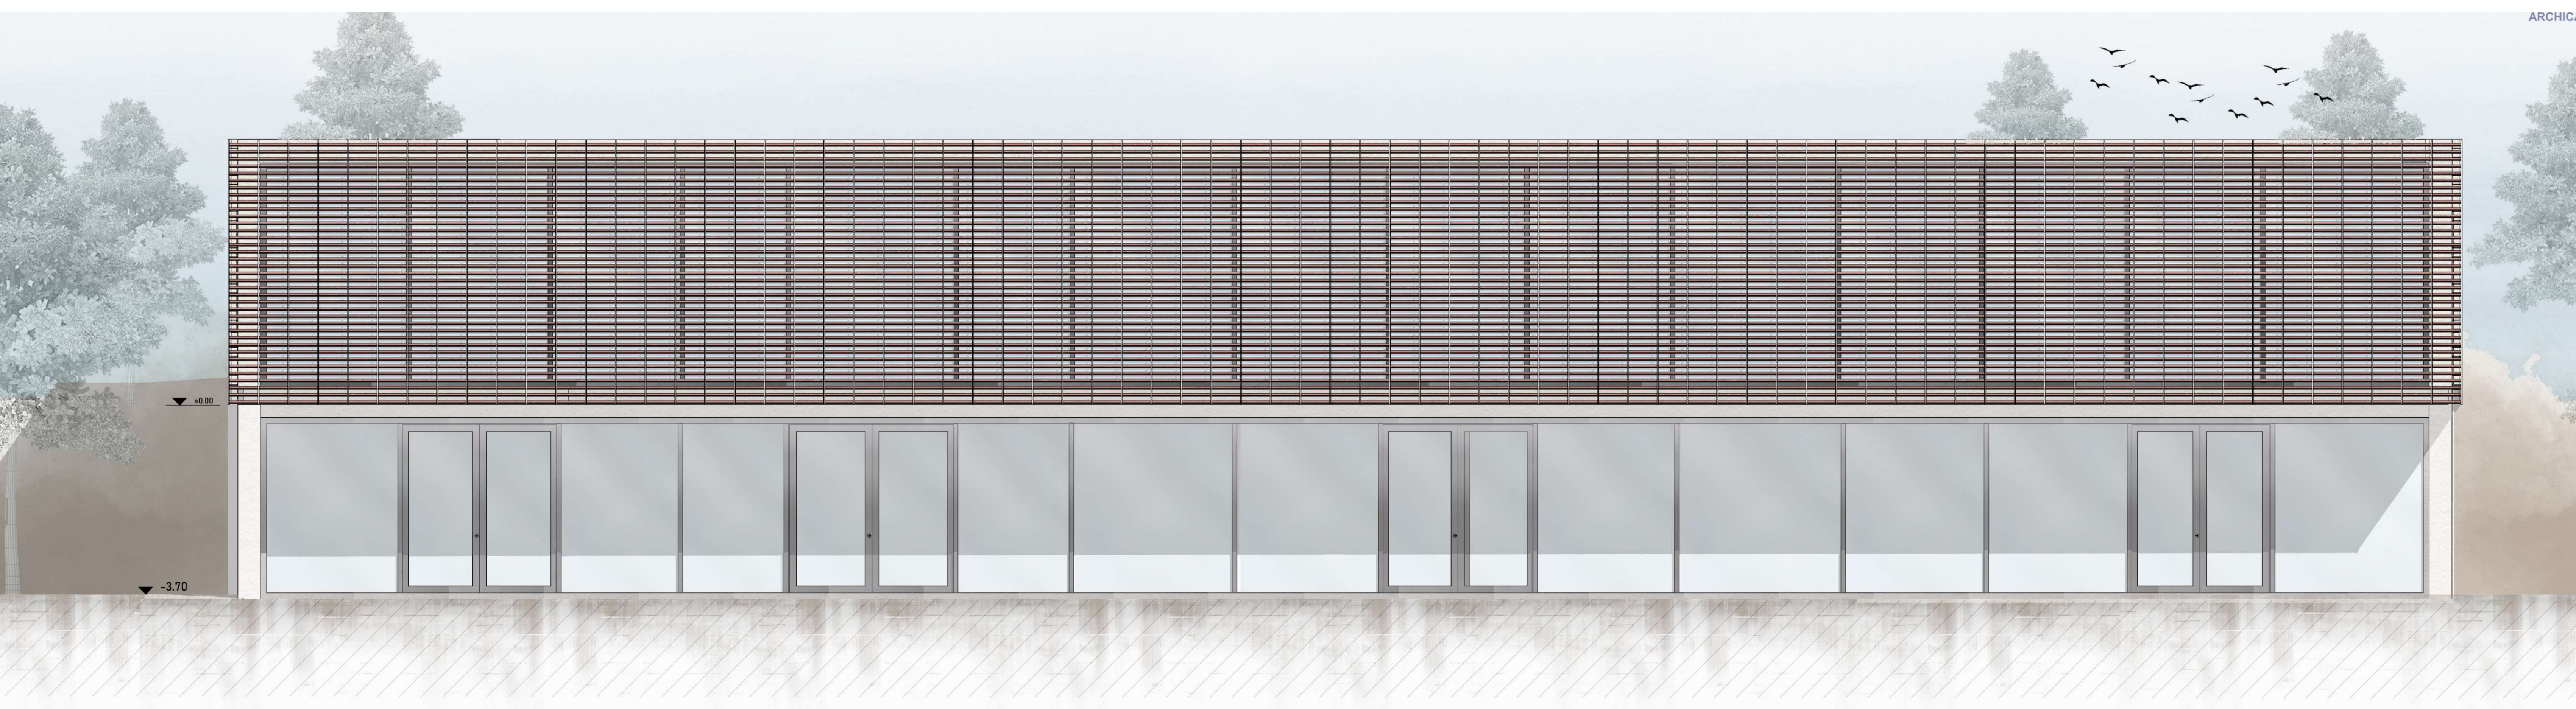

GRADUATION PROJECT, 2026

LAKE KOZARMISLENY, PÉCS


TALA HUSSEIN, FTE1W0

Final Presentation


CIVIC CENTER



UNDERGROUND FLOOR PLAN, M.1:50

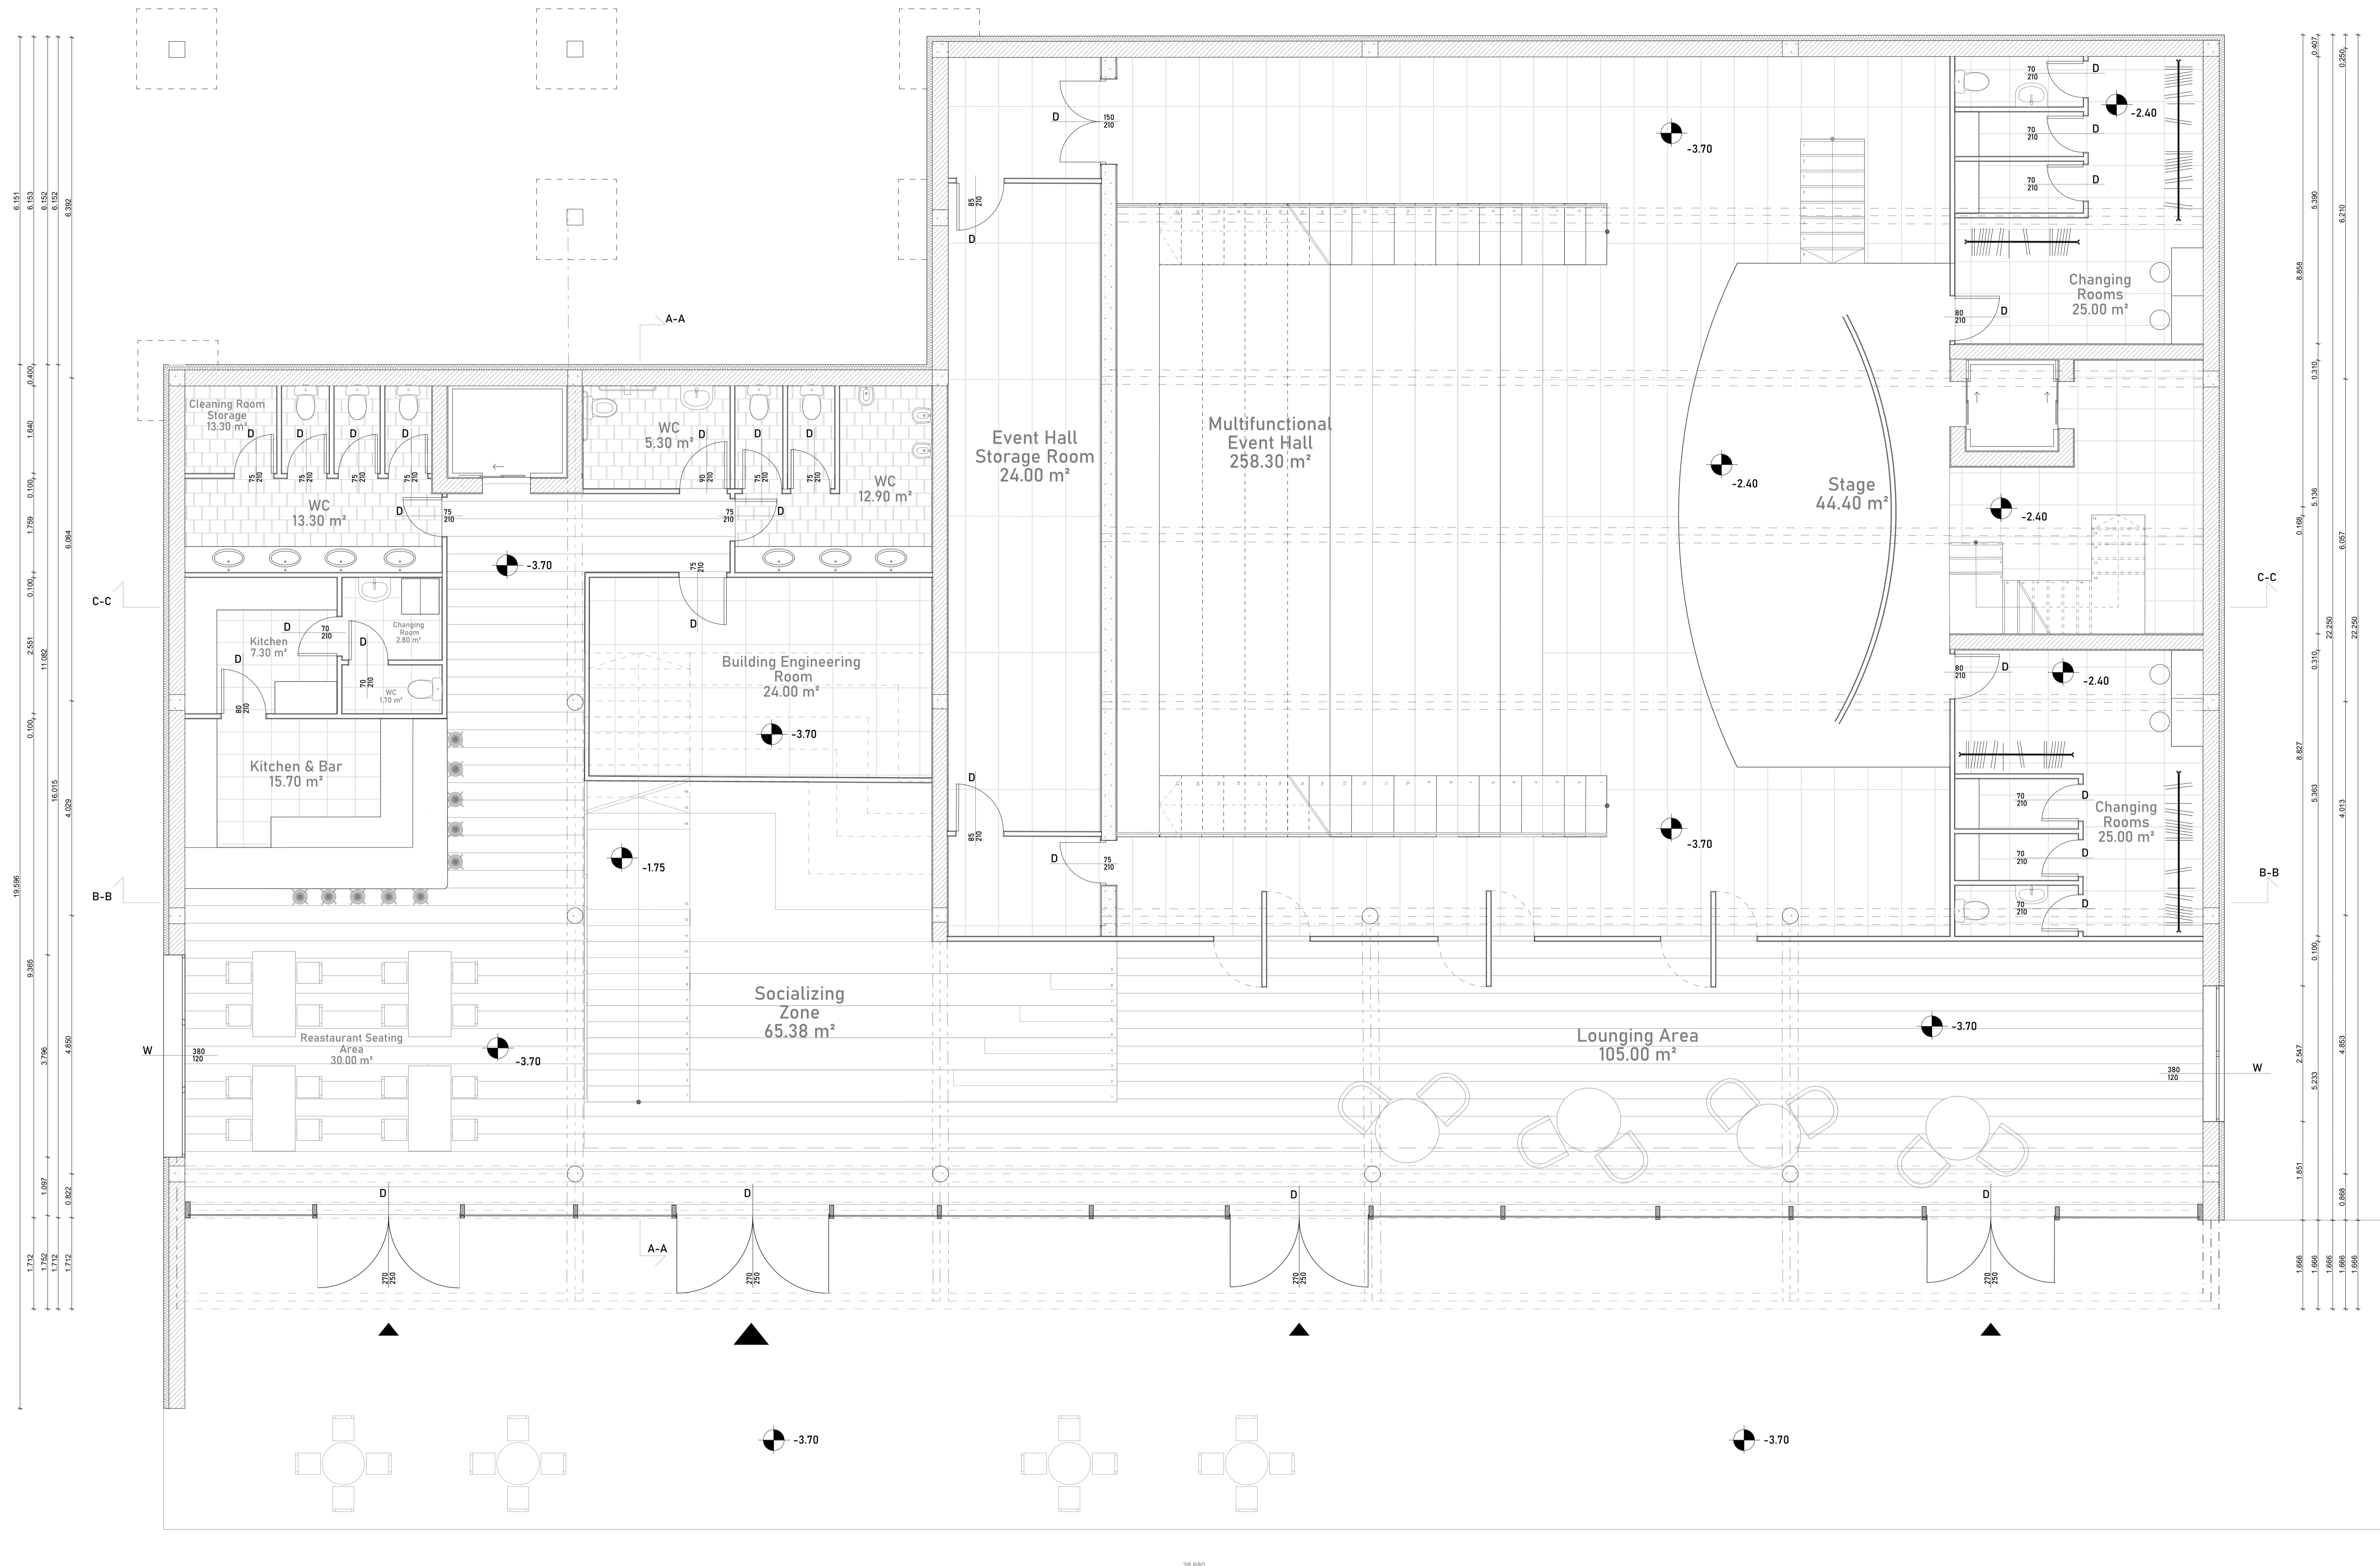

NORTHERN ELEVATION, M.1:50

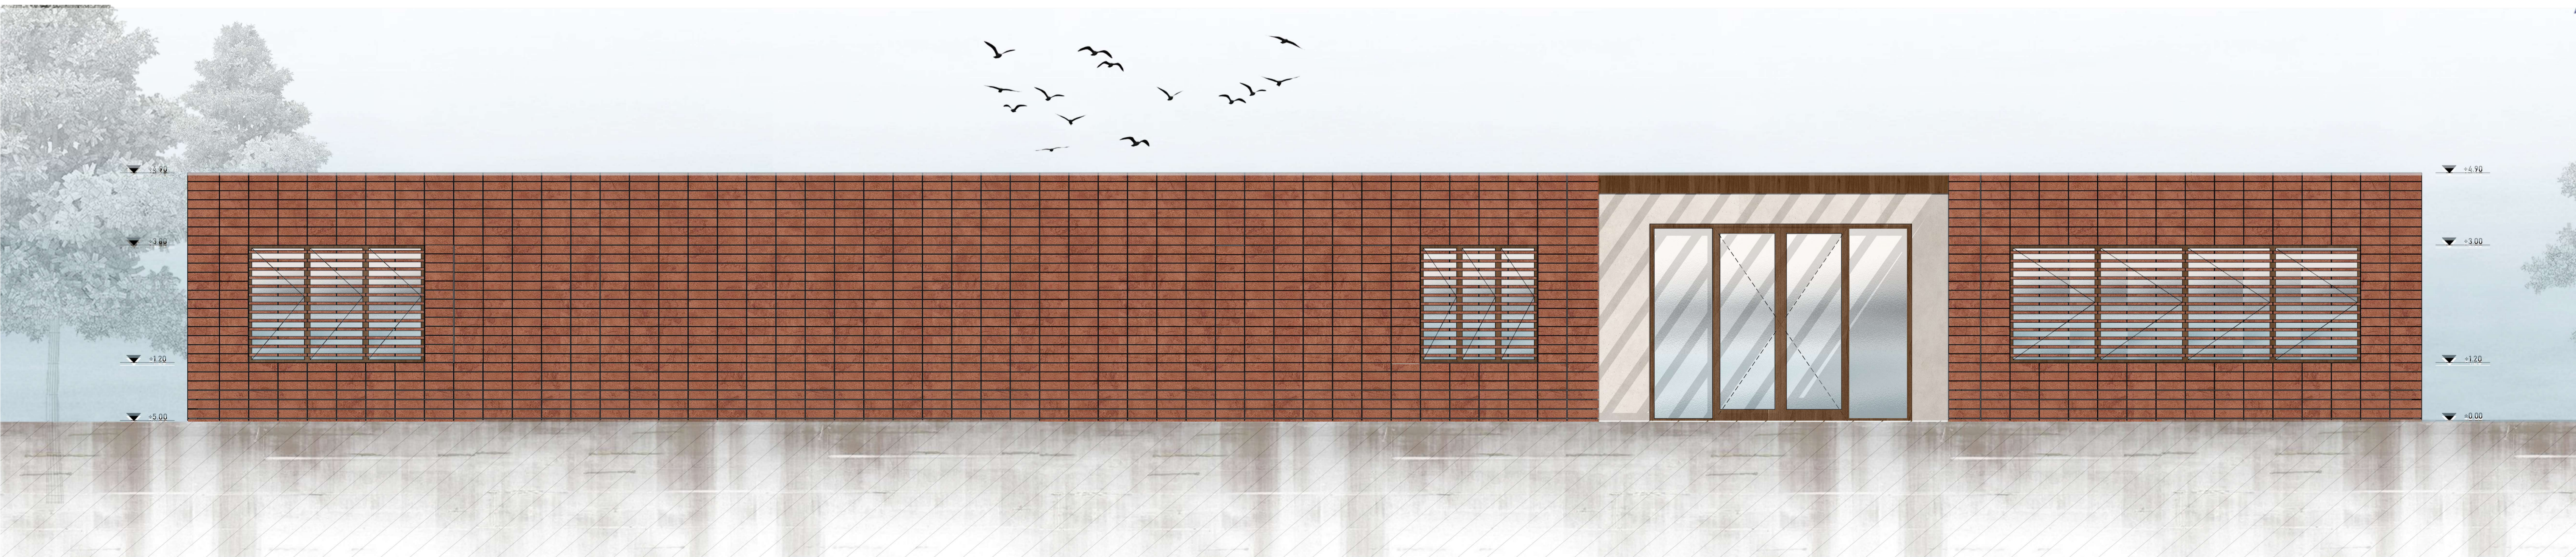

GRADUATION PROJECT, 2026


LAKE KOZARMISLENY, PÉCS

TALA HUSSEIN, FTE1W0


Final Presentation
CIVIC CENTER




SECTION A-A , M.1:50

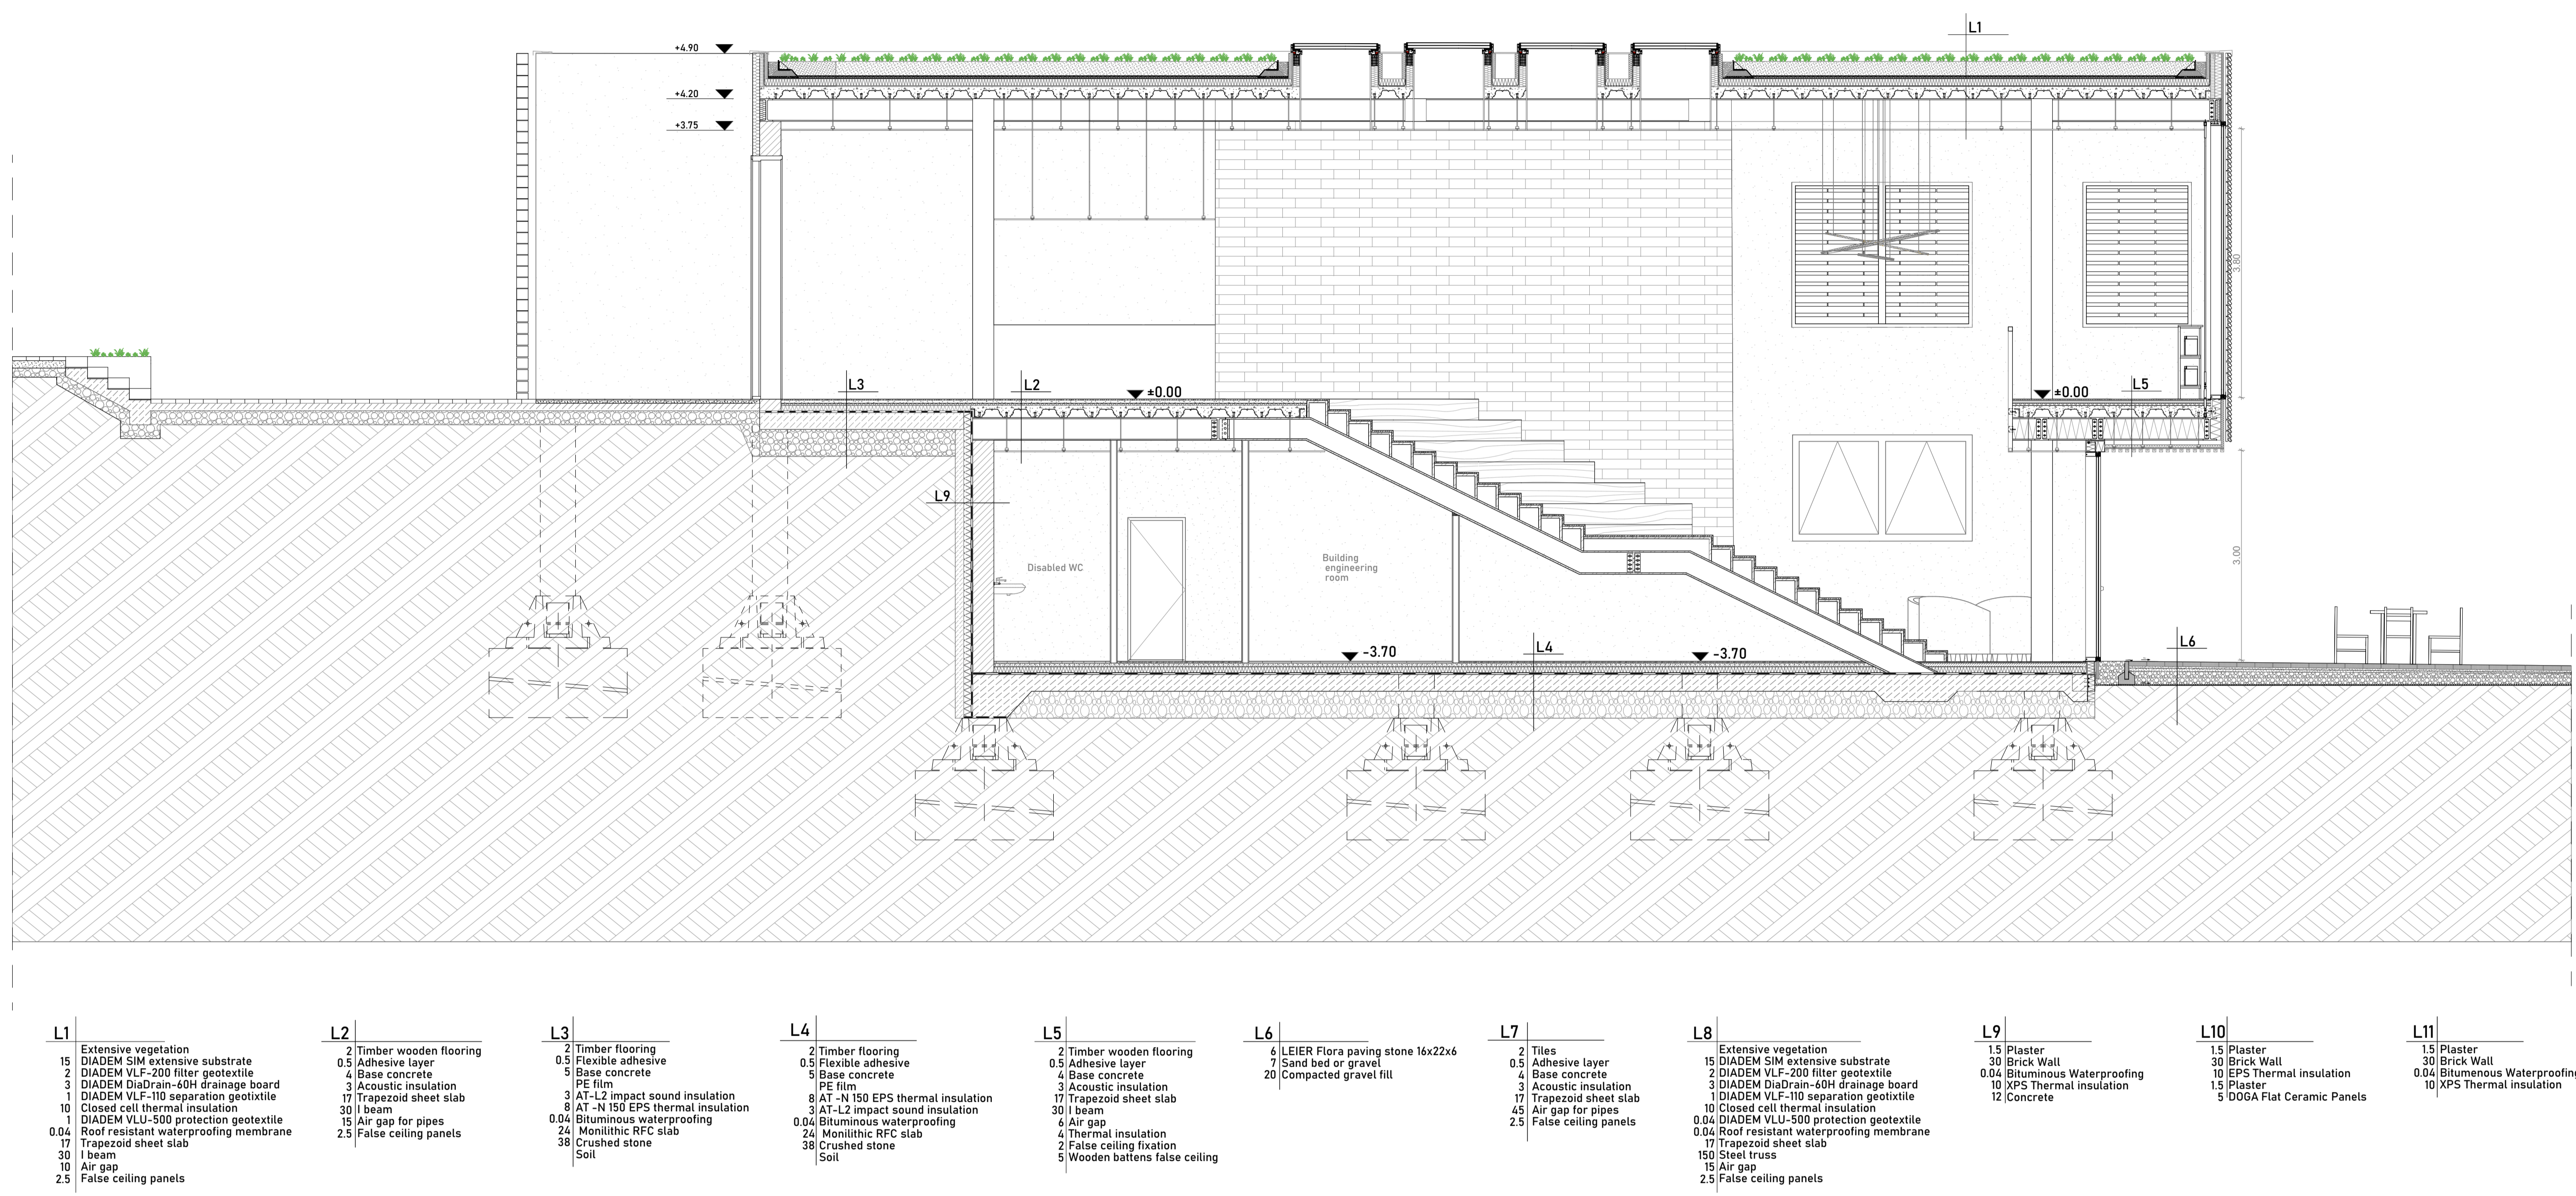

SECTION C-C , M.1:50

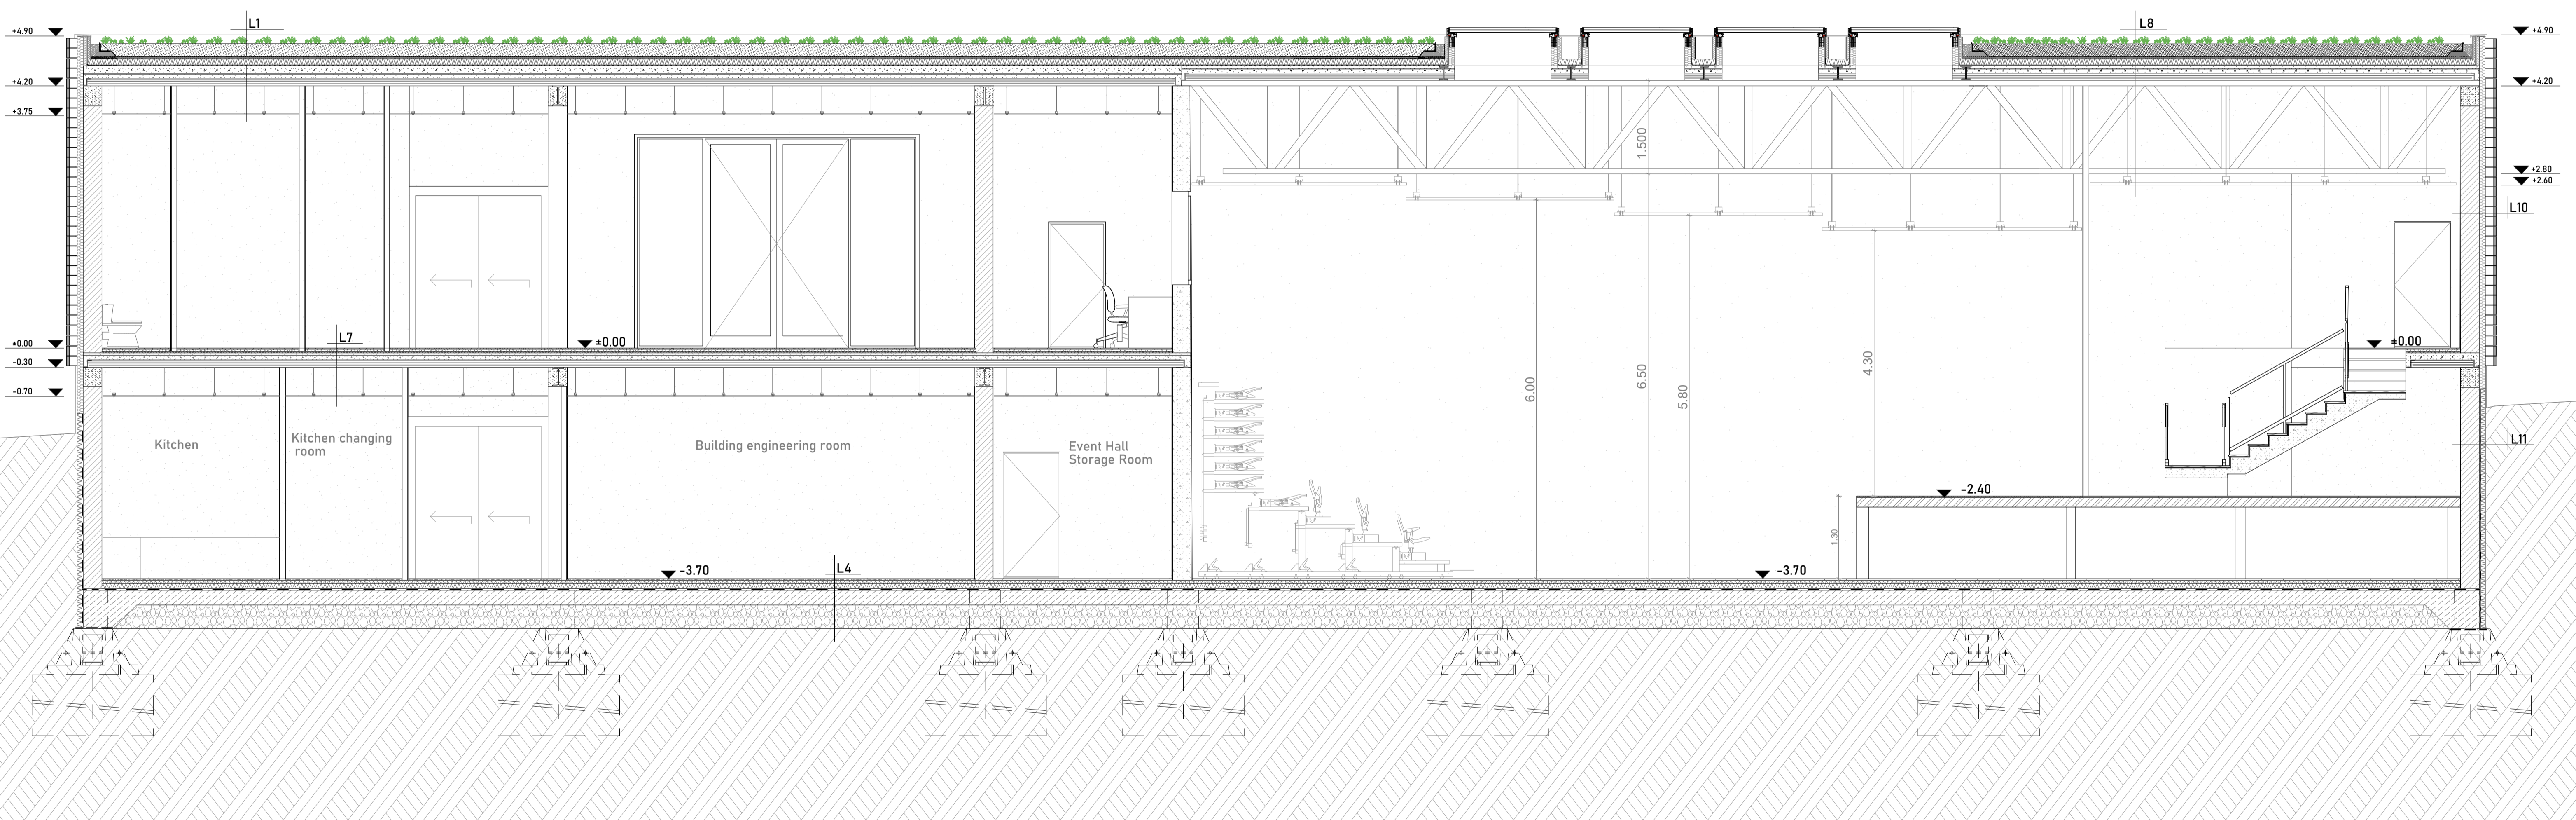

SECTION B-B , M.1:50

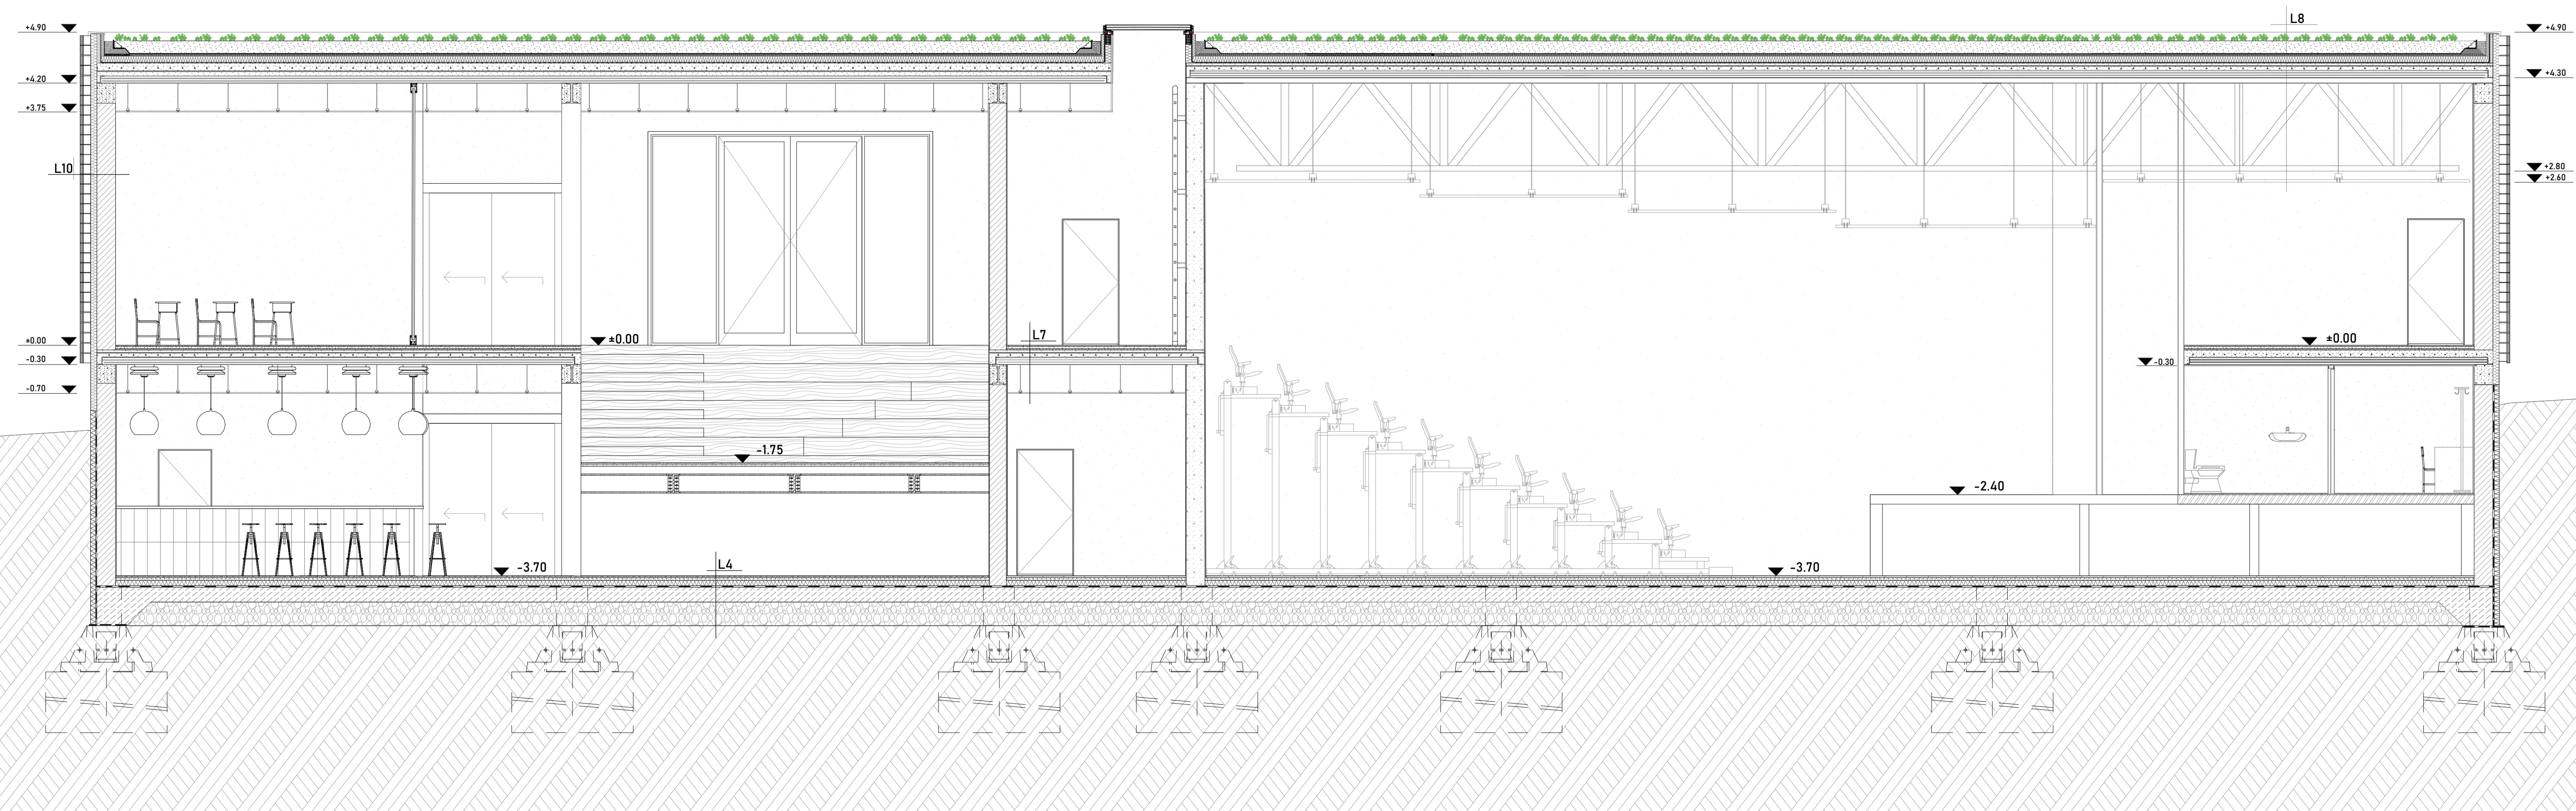

GRADUATION PROJECT, 2026

LAKE KOZARMISLENY, PÉCS


TALA HUSSEIN, FTE1W0

Final Presentation

CIVIC CENTER



WALL DETAIL, M.1:10

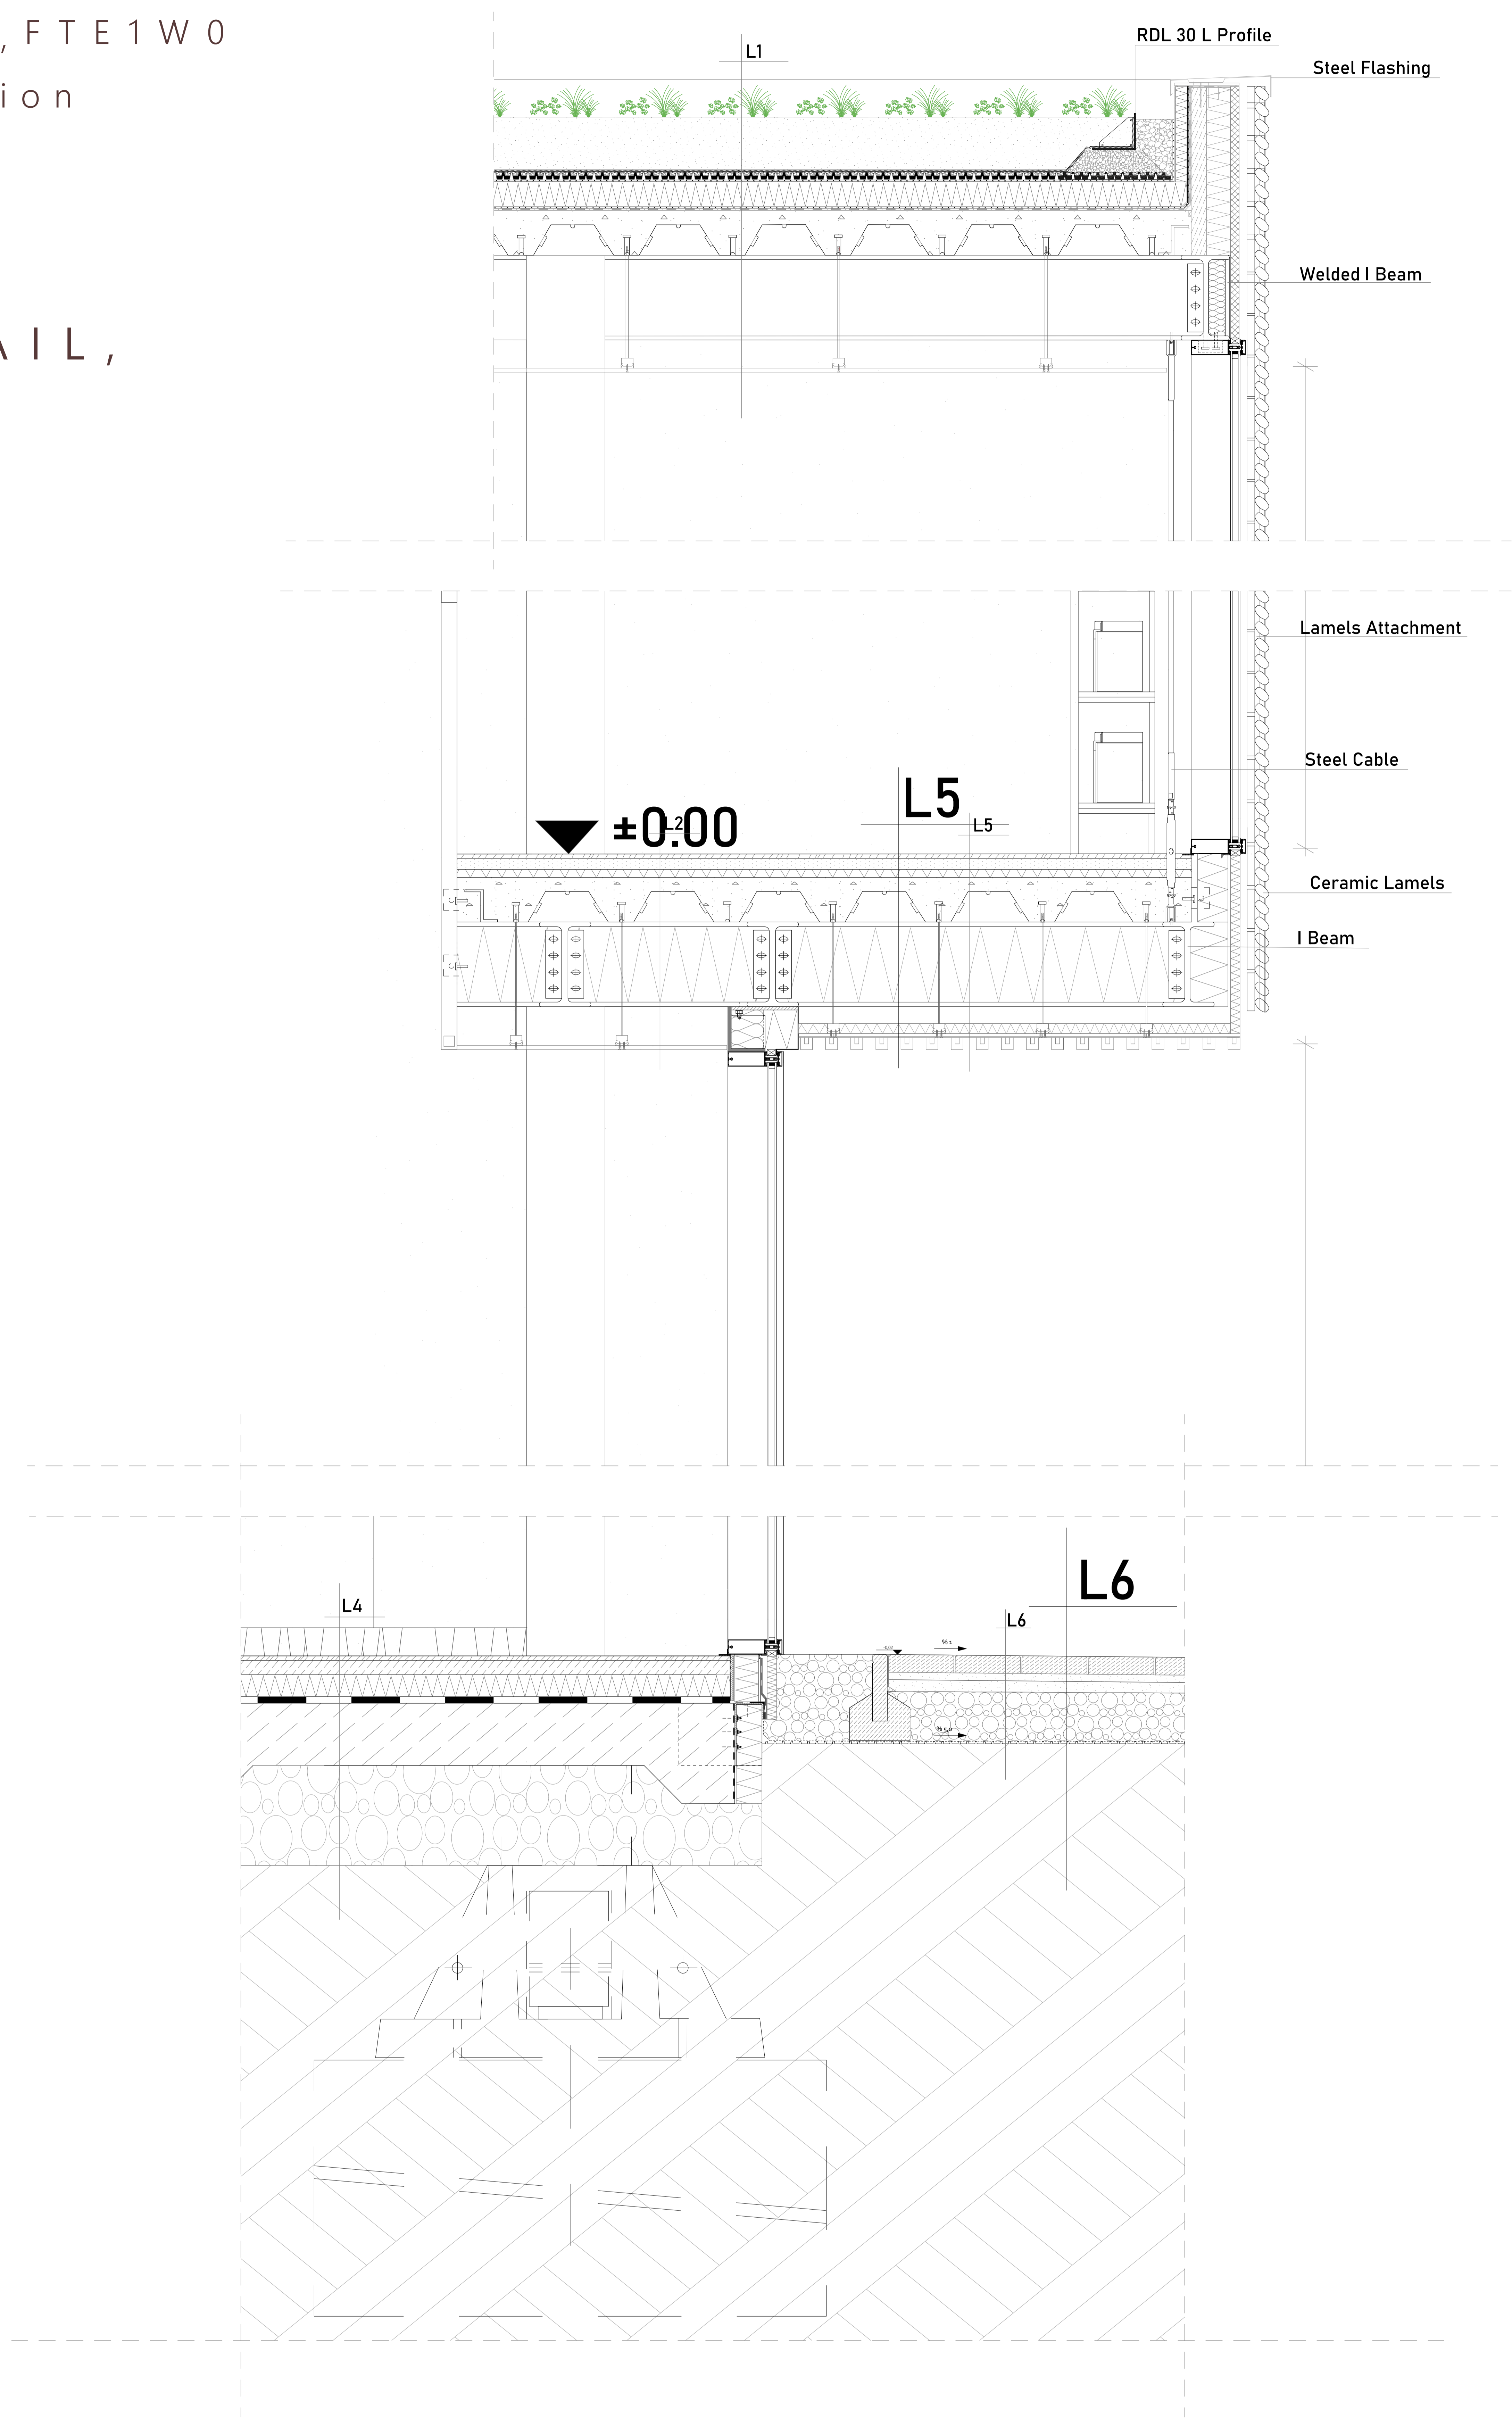

EASTERN ELEVATION, M.1:50



GRADUATION PROJECT, 2026




LAKE KOZARMISLENY, PÉCS

TALA HUSSEIN, FTE1W0

Final Presentation

CIVIC CENTER

SITE PLAN, M.1:200

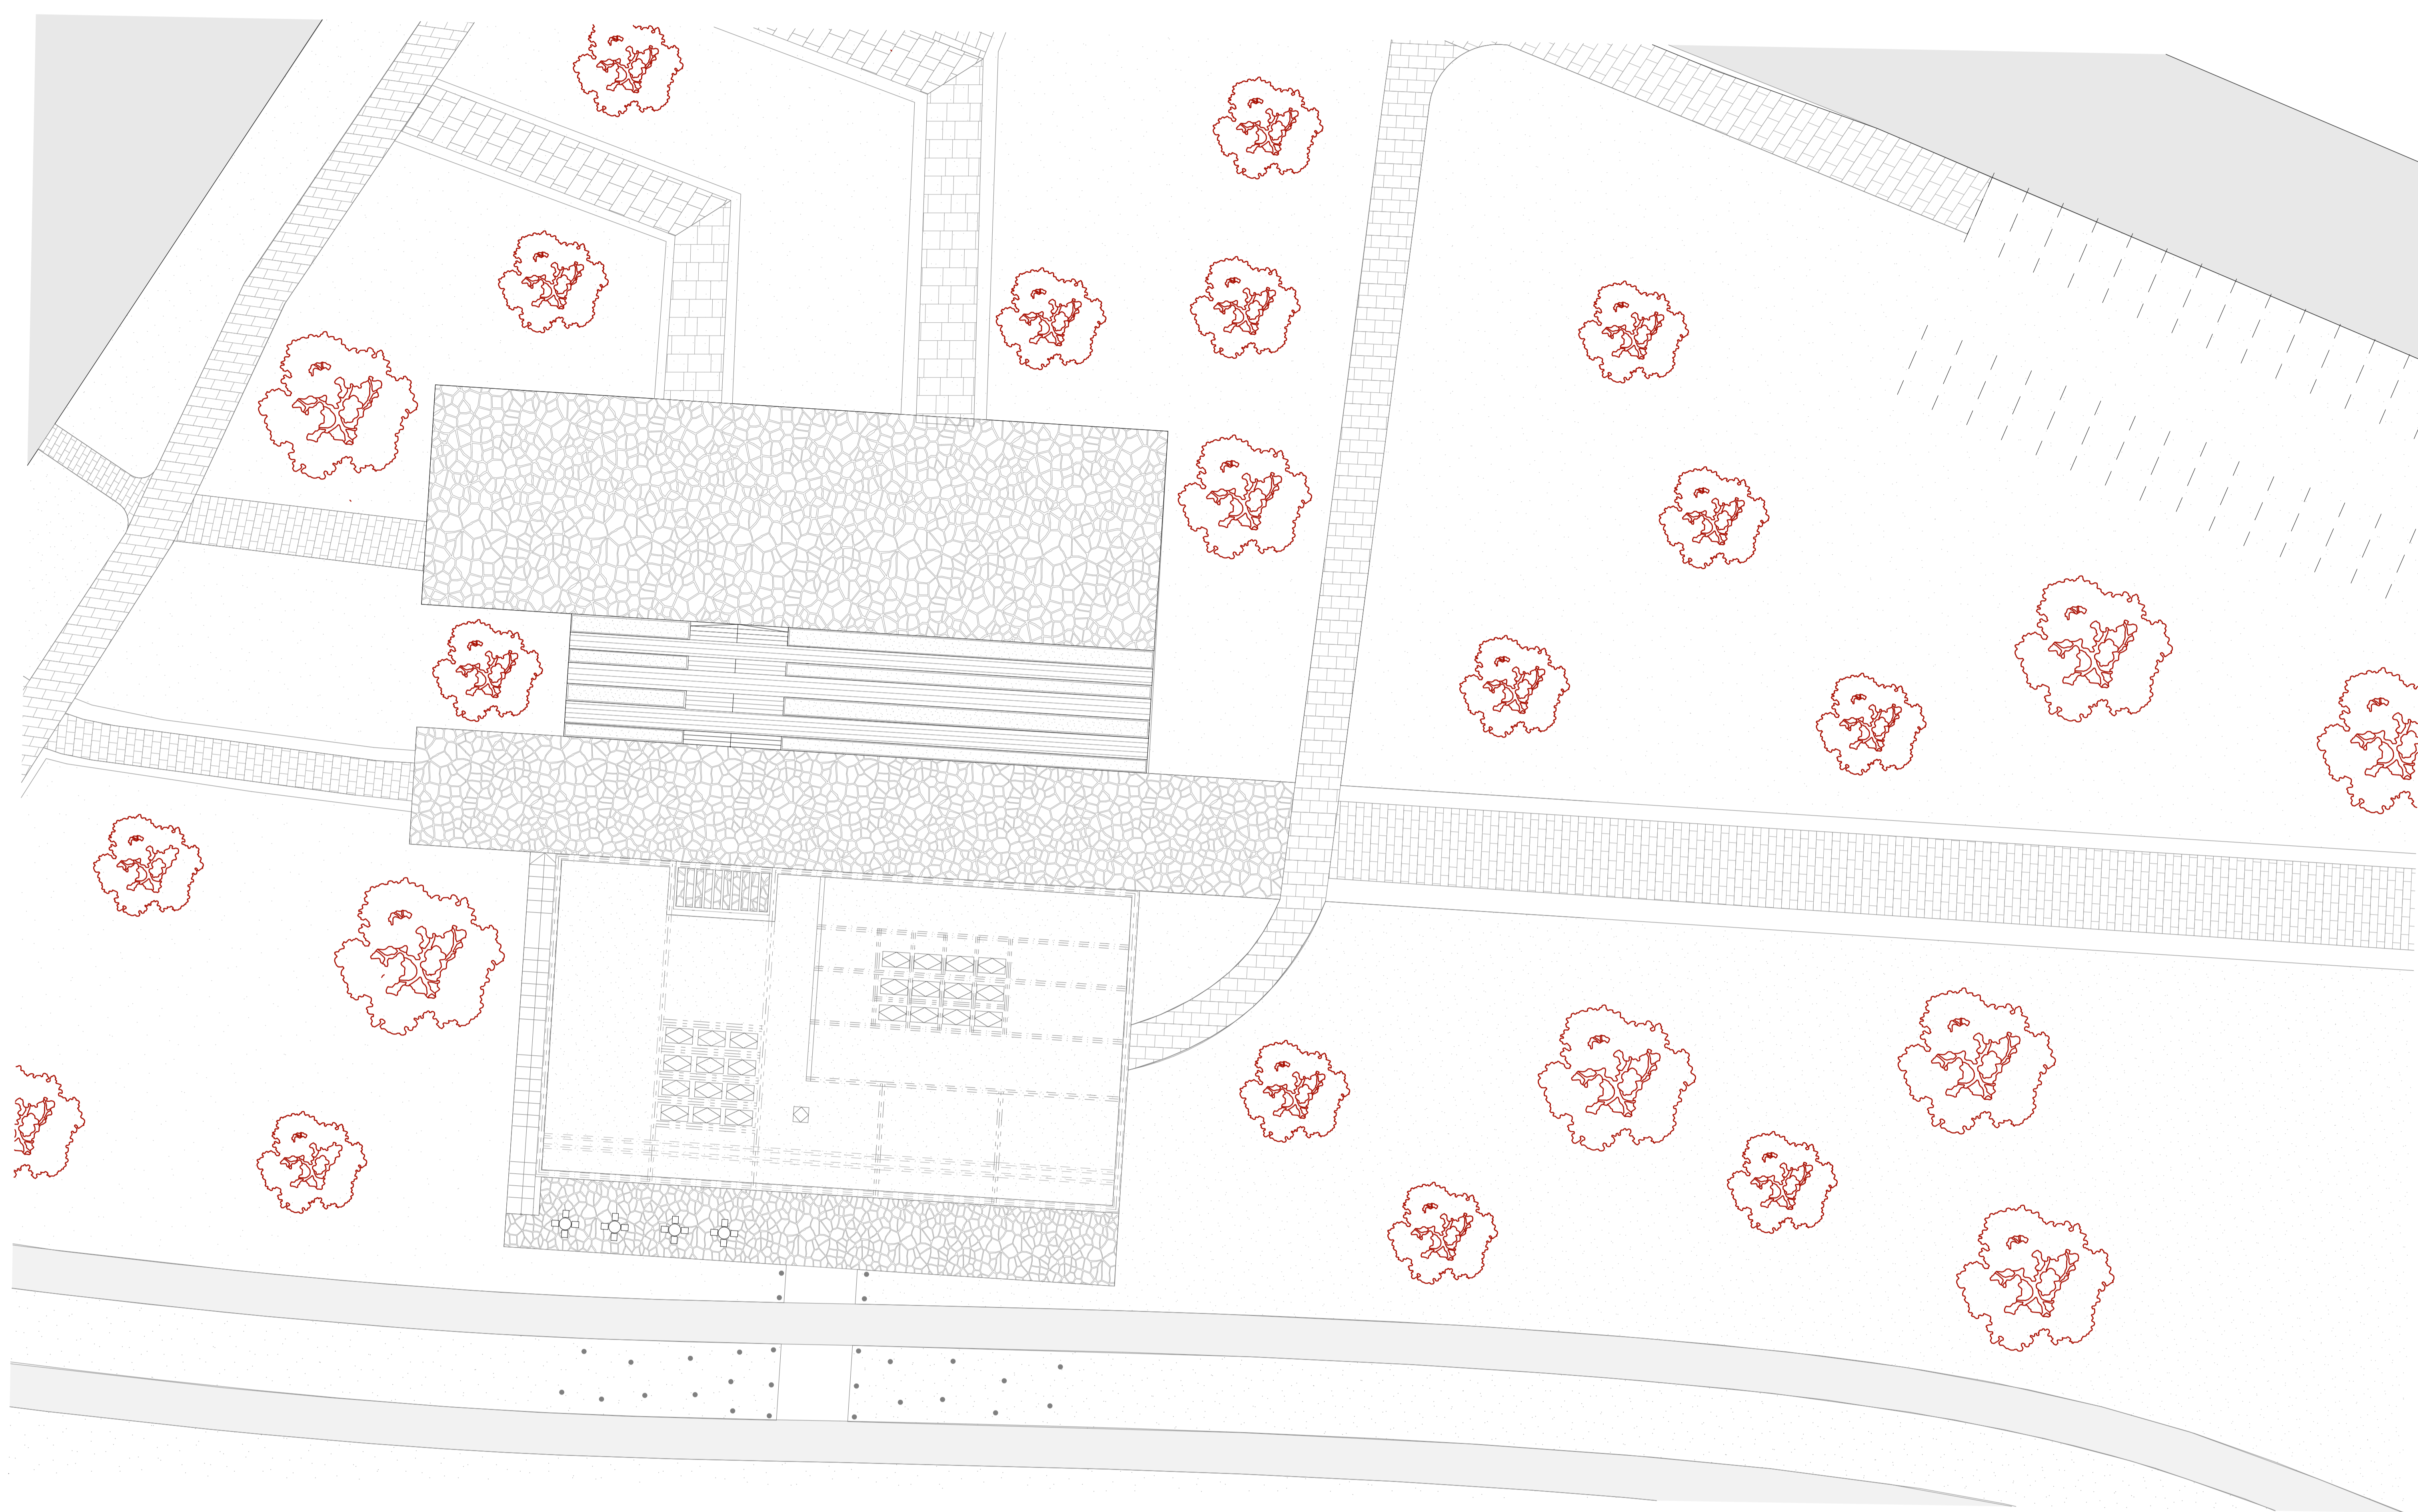

WESTERN ELEVATION, M.1:50

