



# research and educational center design


dedicated to the protection of the natural landscape in Hel

 


spatial arrangement of the exhibition pavilion diagram

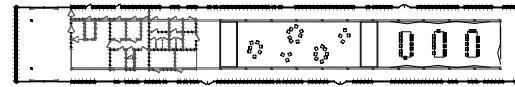


free layout - workshops

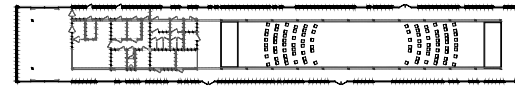

central layout - conference


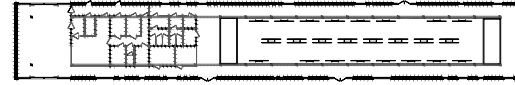


linear layout - exhibition

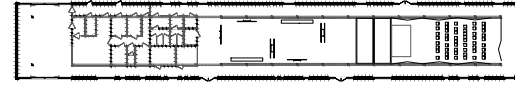

combined layout - multifunctionality



map of viewing towers

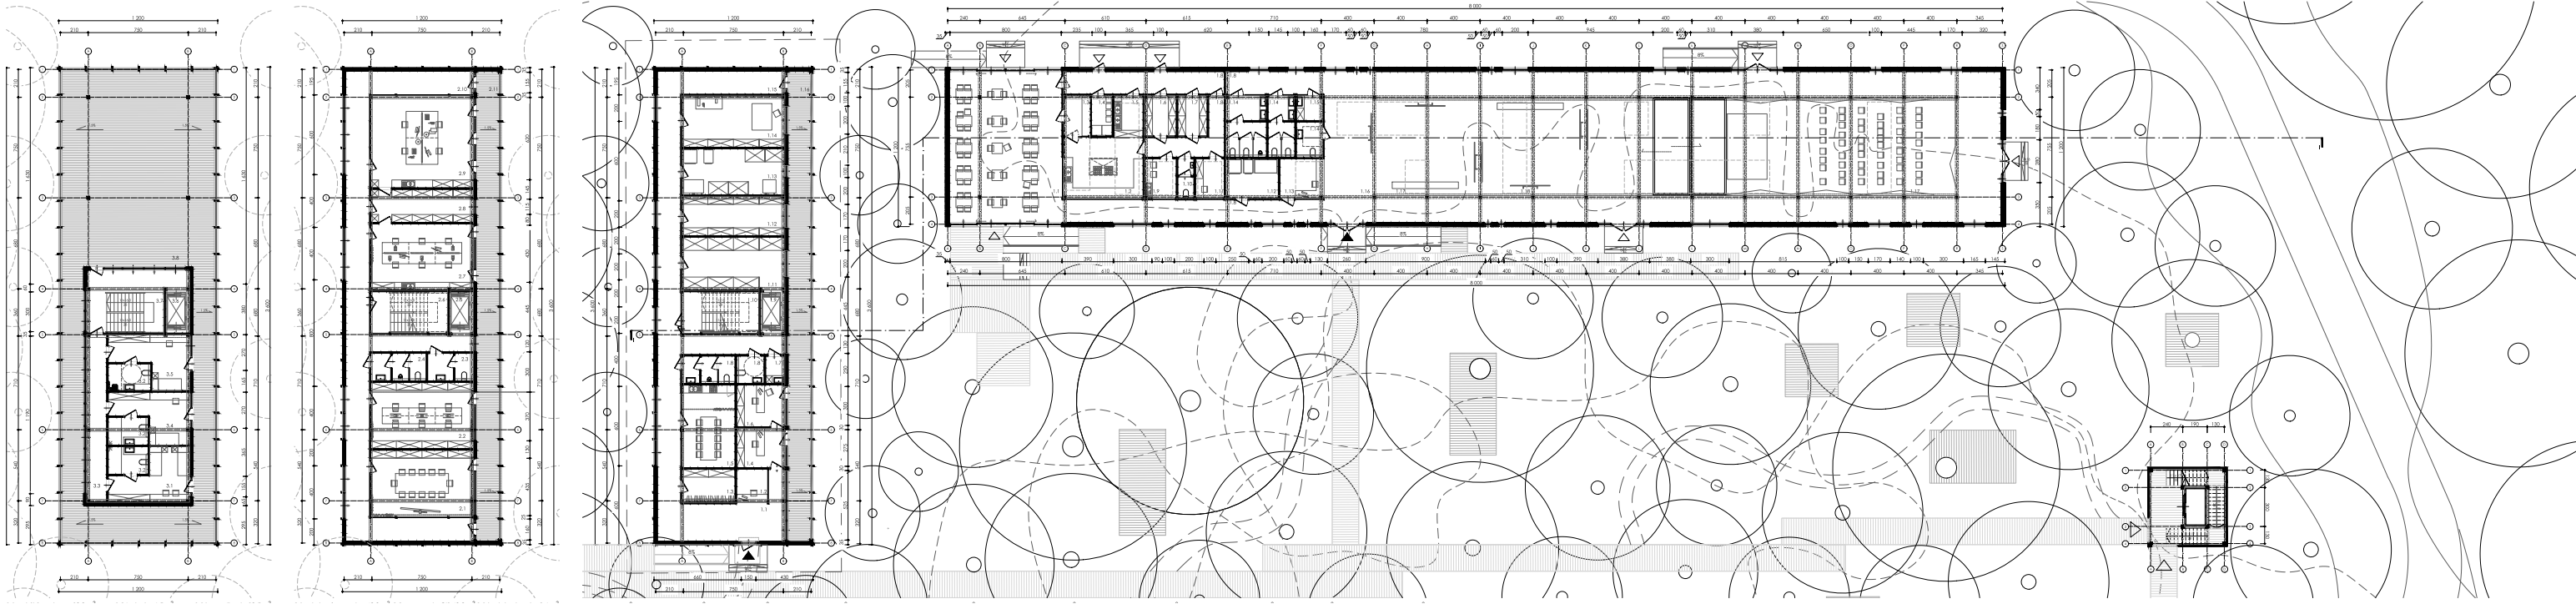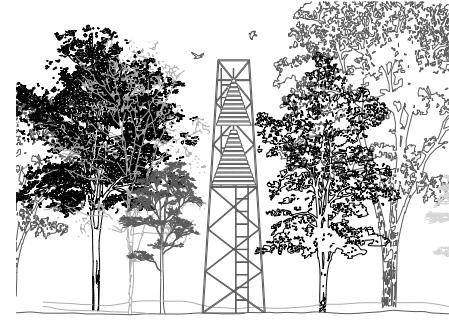

+2. floor

+1. floor

ground floor

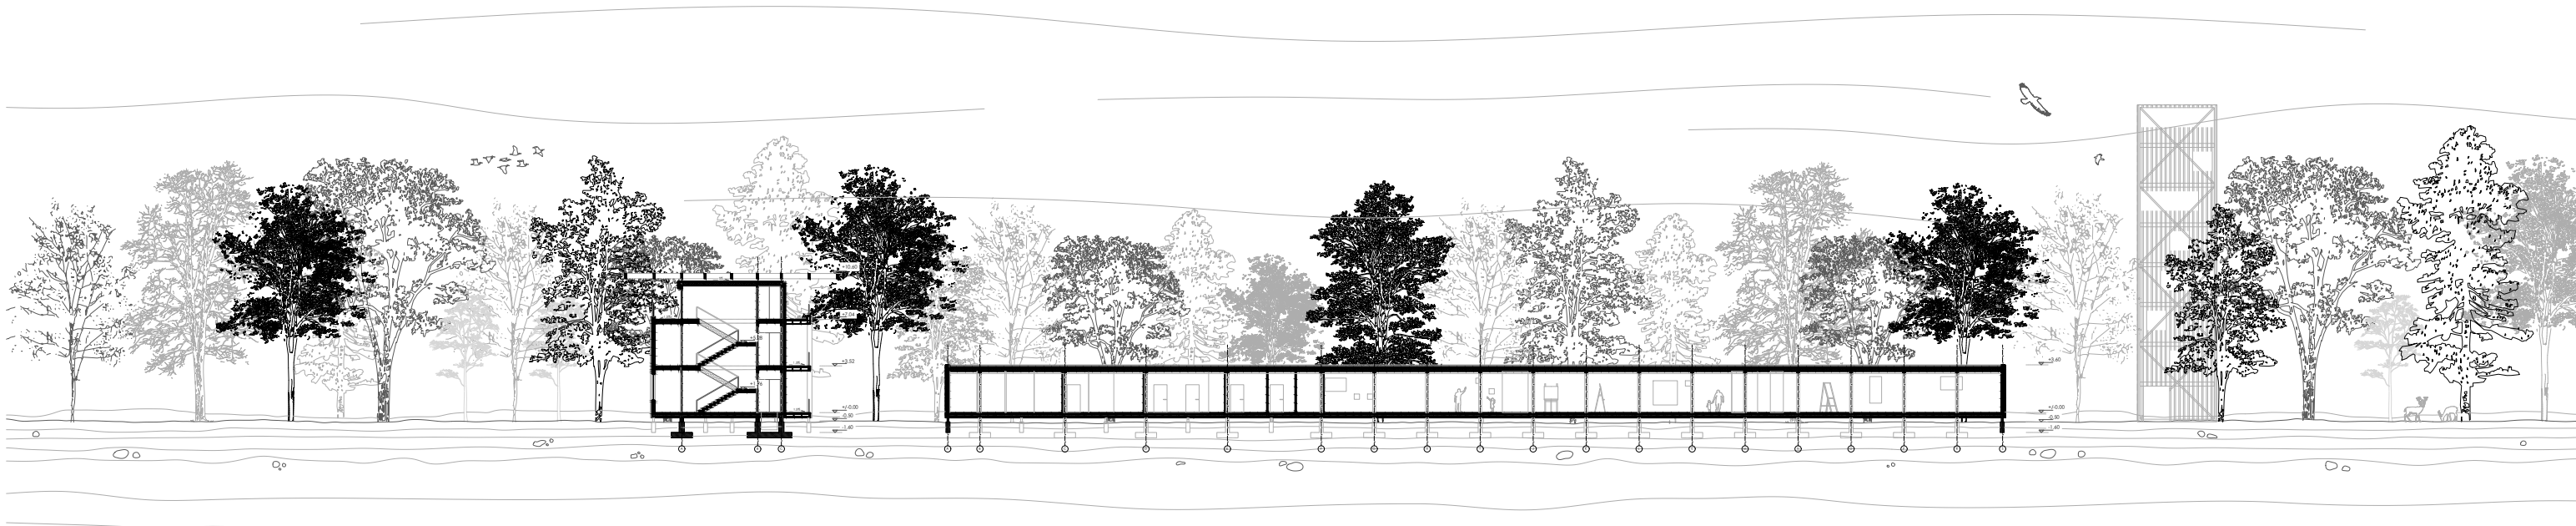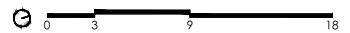

section

