



LEDGEND

- EXISTING ROAD
- PAVEMENT
- EXISTING BUILDING

SITE PLAN

SAKTHI PRIYA NS | 230101601063

N
 ↑
 119.7 HECTARE
 295.8 ACRE
 1196768.7 SQ.M
 ALL DIMENSIONS ARE IN METER
SCALE : 1:2000




SITE PLAN


SAKTHI PRIYA NS | 230101601063

ADMIN BLOCK


FLOOR PLAN

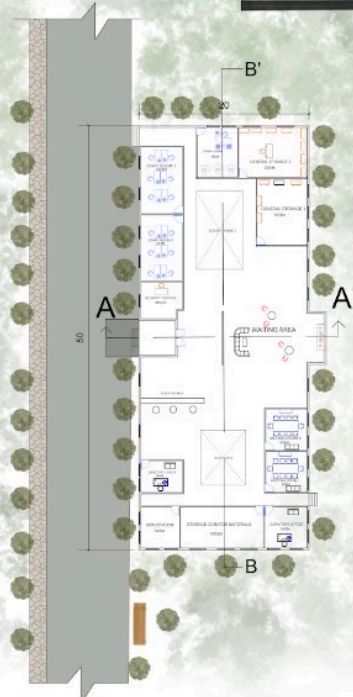

SECTION AA'

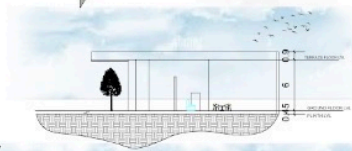

SECTION BB'

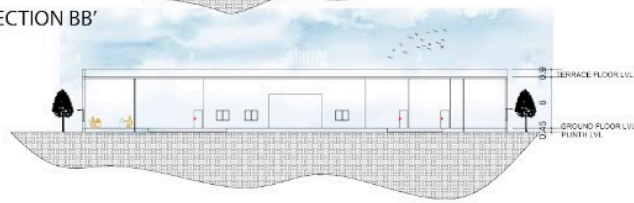

RENDERED VIEWS

ARSENAL MEMORY PARK -
INTERPRETATION CENTER

SCALE: 1:200
ALL DIMENSION ARE IN M

NAME :SAKTHI PRIYA NS

RRN: 230101601063

SEMESTER 6 B SECTION

DESIGN STUDIO 6


CRESECENT SCHOOL OF ARCHITECTURE

COMERCIAL PERMIESES AND SERVICES




FLOOR PLAN



SECTION AA'

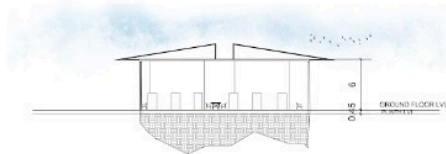

SECTION BB'

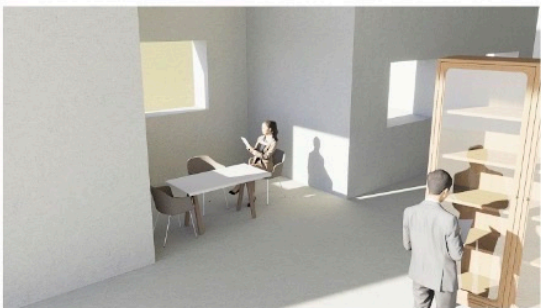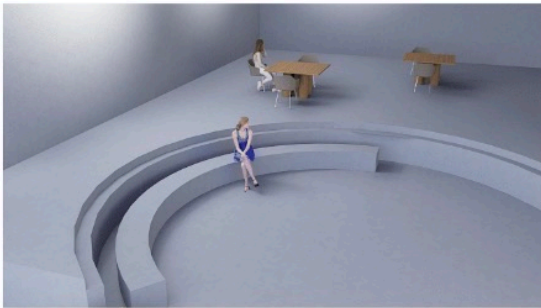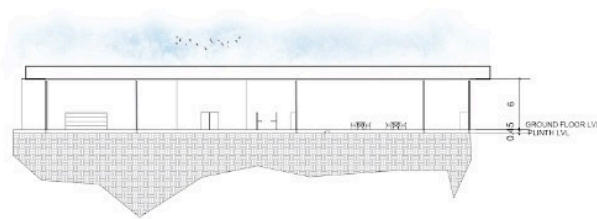

RENDERED VIEWS

SCALE: 1:200

ALL DIMENSION ARE IN M

ARSENAL MEMORY PARK -
INTERPRETATION CENTER

NAME :SAKTHI PRIYA NS

RRN: 230101601063

SEMESTER 6 B SECTION

DESIGN STUDIO 6


CRESECENT SCHOOL OF ARCHITECTURE

MEMORIAL ART GALLERY





FLOOR PLAN

SECTION AA'

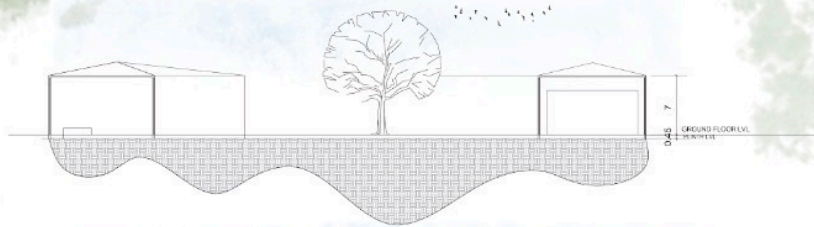

SECTION BB'

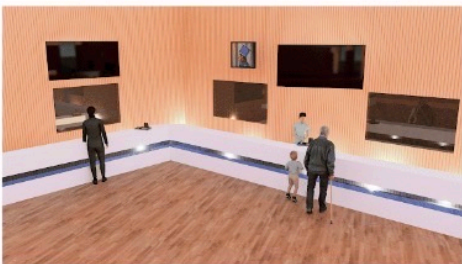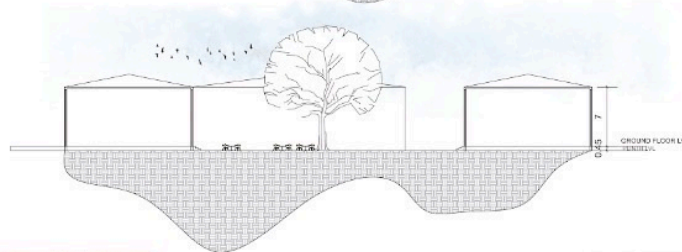

RENDERED VIEWS

ARSENAL MEMORY PARK -
 INTERPRETATION CENTER
 SCALE: 1:200
 ALL DIMENSION ARE IN M

NAME :SAKTHI PRIYA NS


RRN: 230101601063

SEMESTER 6 B SECTION


DESIGN STUDIO 6

CRESECENT SCHOOL OF ARCHITECTURE


HISTORICAL EXHIBITION

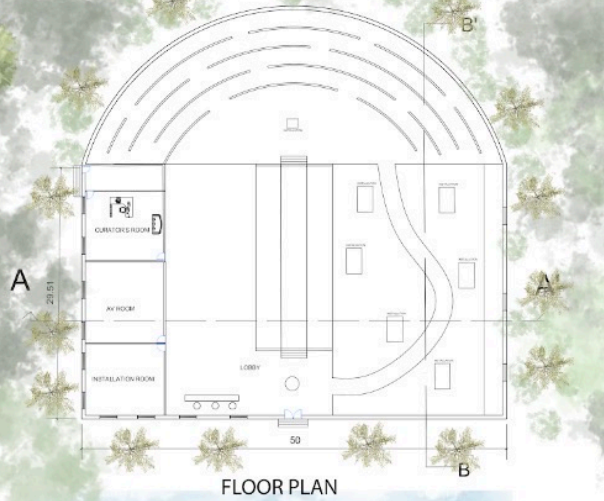





FLOOR PLAN

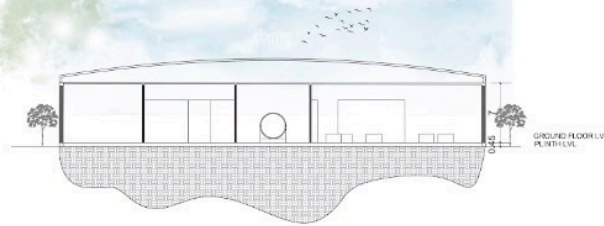

SECTION AA'

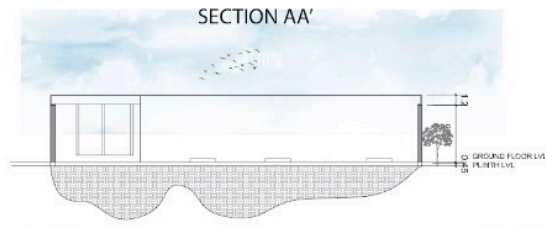

SECTION BB'

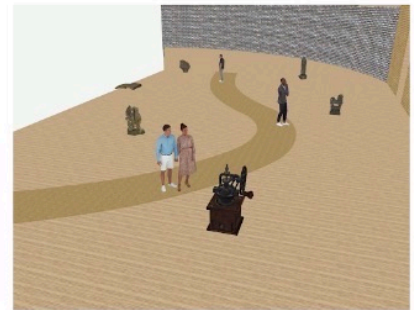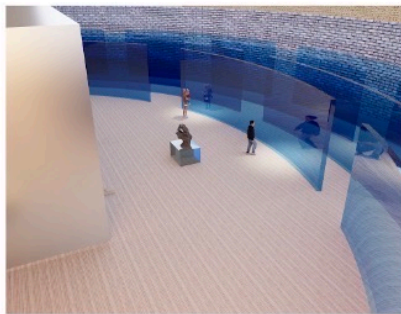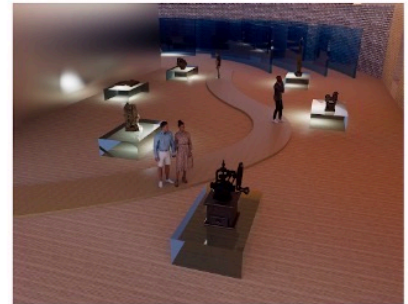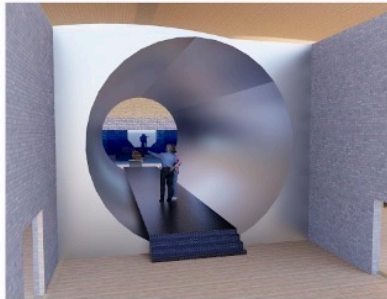

RENDERED VIEWS

ARSENAL MEMORY PARK -
INTERPRETATION CENTER
SCALE: 1:200
ALL DIMENSION ARE IN M

NAME :SAKTHI PRIYA NS

RRN: 230101601063

SEMESTER 6 B SECTION


DESIGN STUDIO 6

CRESECENT SCHOOL OF ARCHITECTURE


AUDIO VISUAL IMMERSIVE SHOWROOM






FLOOR PLAN

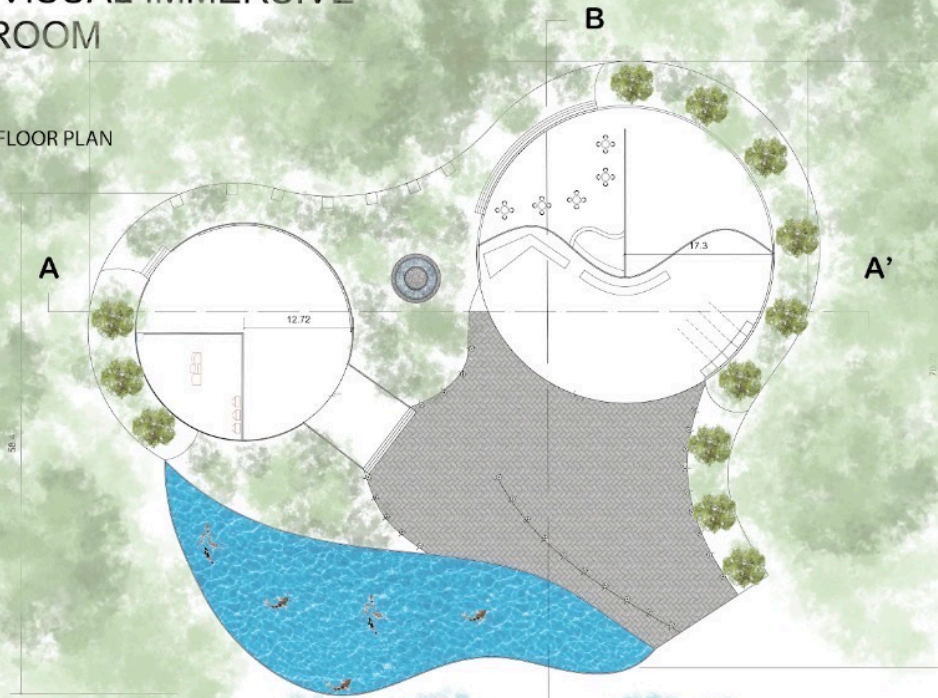

SECTION AA'

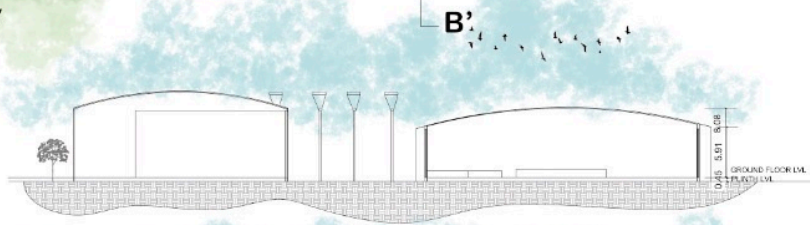

SECTION BB'

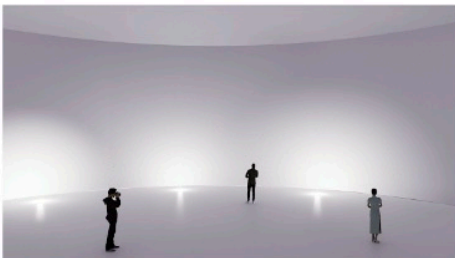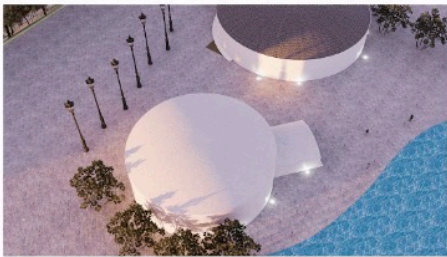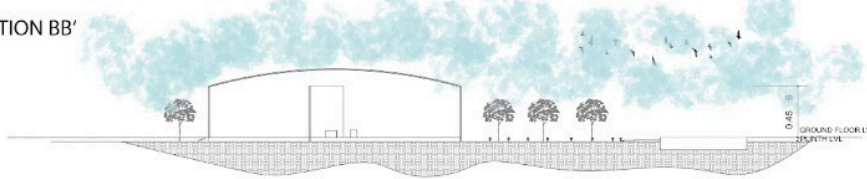

RENDERED VIEWS

ARSENAL MEMORY PARK -
 INTERPRETATION CENTER
 SCALE: 1:200
 ALL DIMENSION ARE IN M

NAME :SAKTHI PRIYA NS

RRN: 230101601063


SEMESTER 6 B SECTION

DESIGN STUDIO 6


CRESECENT SCHOOL OF ARCHITECTURE

CONFERENCE ROOM
COMPLEX


FLOOR PLAN

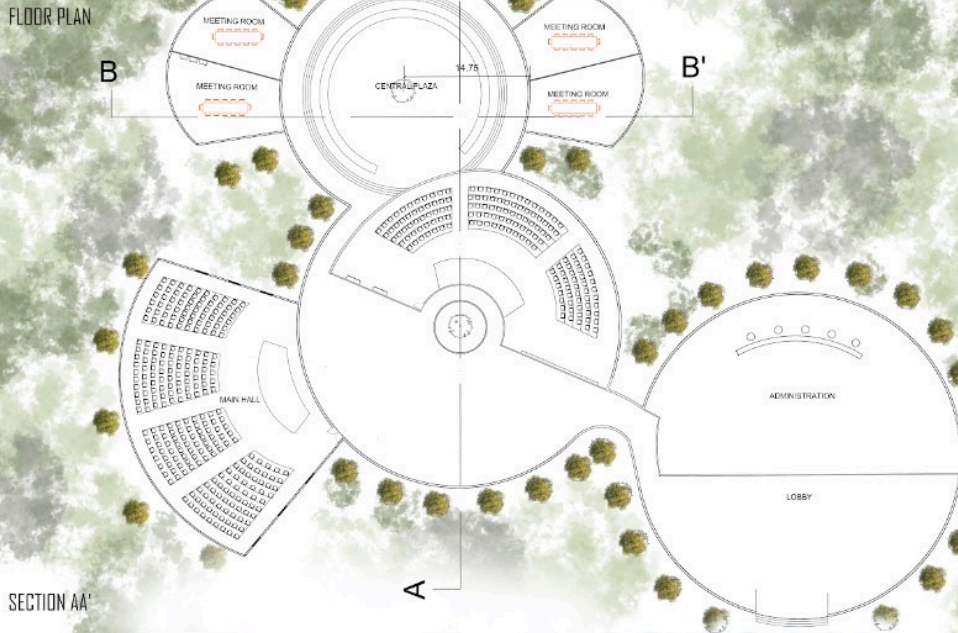

SECTION AA'

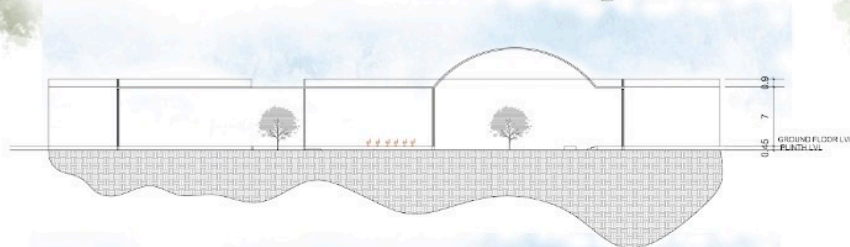

SECTION BB'

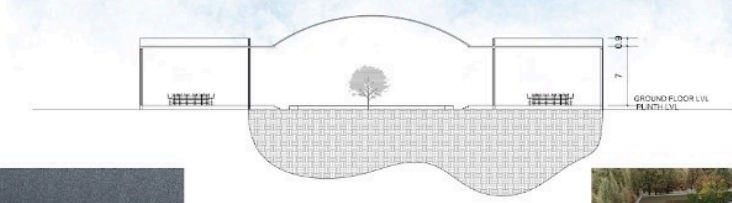

RENDERED VIEWS

ARSENAL MEMORY PARK -
INTERPRETATION CENTER
SCALE: 1:200
ALL DIMENSION ARE IN M

NAME :SAKTHI PRIYA NS

RRN: 230101601063

SEMESTER 6 B SECTION


DESIGN STUDIO 6

CRESECENT SCHOOL OF ARCHITECTURE


MEMORY PLAZA




FLOOR PLAN

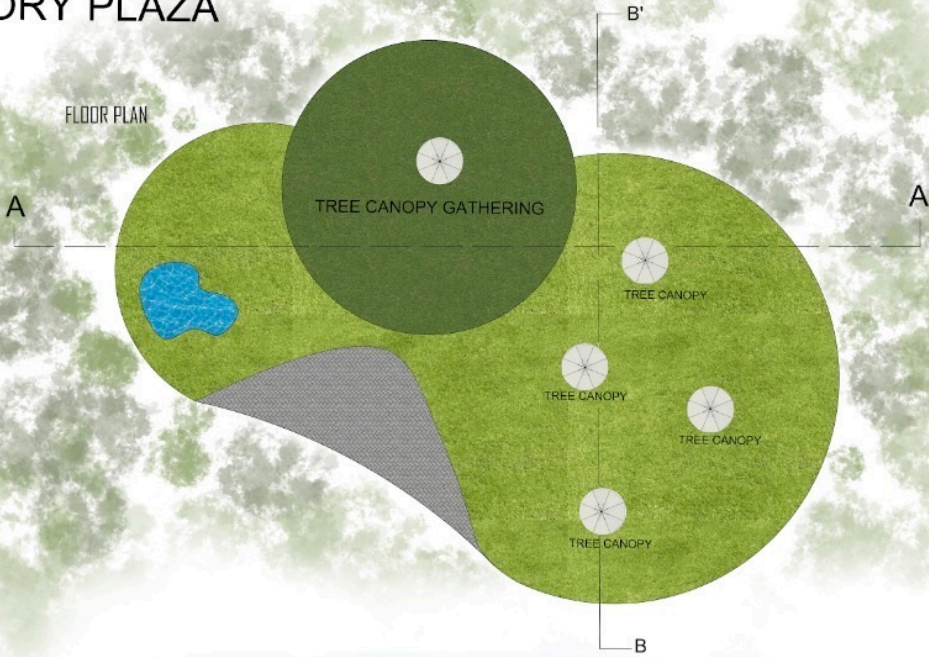

SECTION AA'

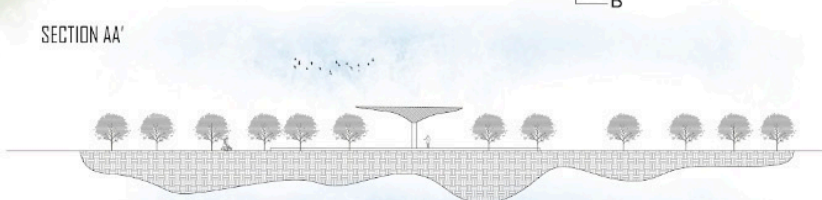

SECTION BB'

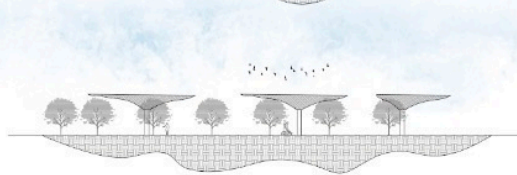

RENDERED VIEWS

ARSENAL MEMORY PARK -
 INTERPRETATION CENTER
 SCALE: 1:200
 ALL DIMENSION ARE IN M

NAME : SAKTHI PRIYA NS

RRN: 230101601063


SEMESTER 6 B SECTION

DESIGN STUDIO 6


CRESECENT SCHOOL OF ARCHITECTURE

SHADED HOUSE





FLOOR PLAN

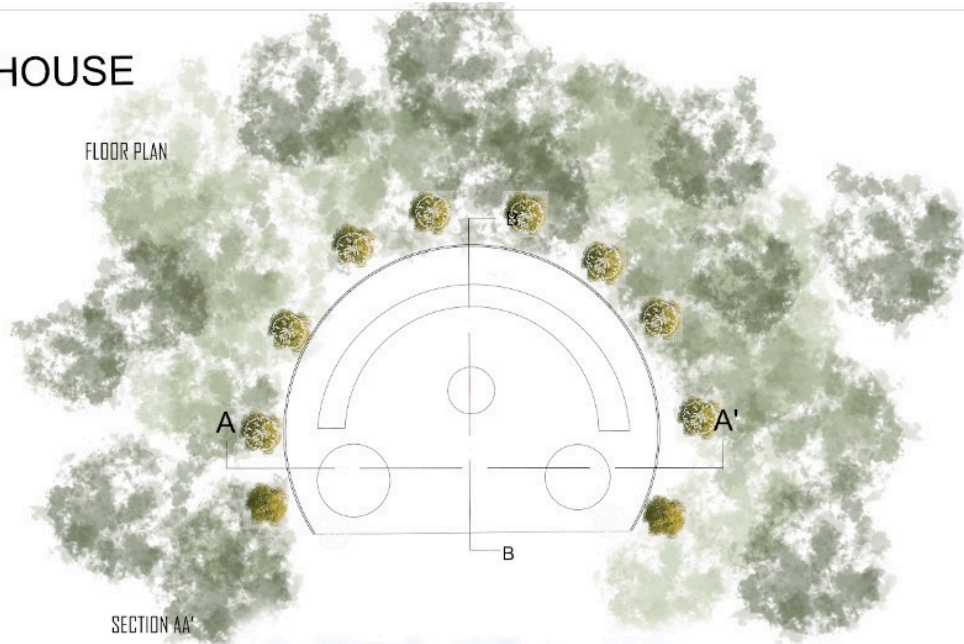

SECTION AA'

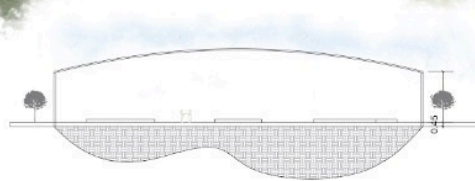

SECTION BB'

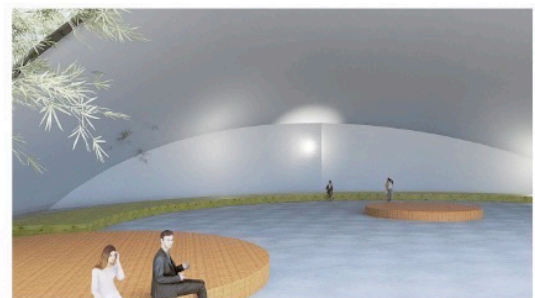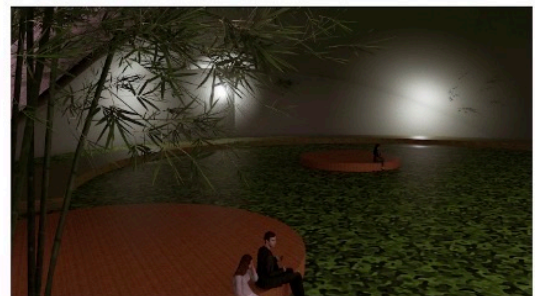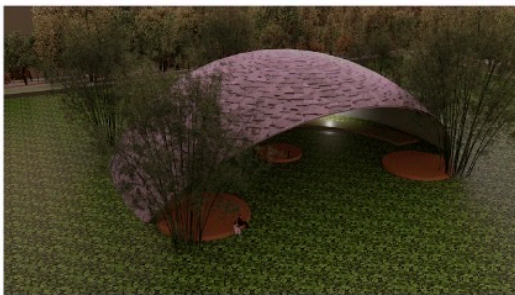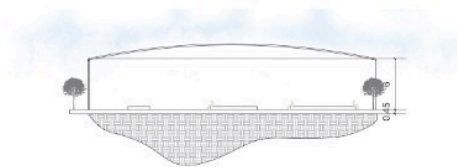

RENDERED VIEWS

ARSENAL MEMORY PARK -
 INTERPRETATION CENTER
 SCALE: 1:200
 ALL DIMENSION ARE IN M

NAME :SAKTHI PRIYA NS


RRN: 230101601063

SEMESTER 6 B SECTION

DESIGN STUDIO 6

CRESCENT SCHOOL OF ARCHITECTURE

CONCERT HALL

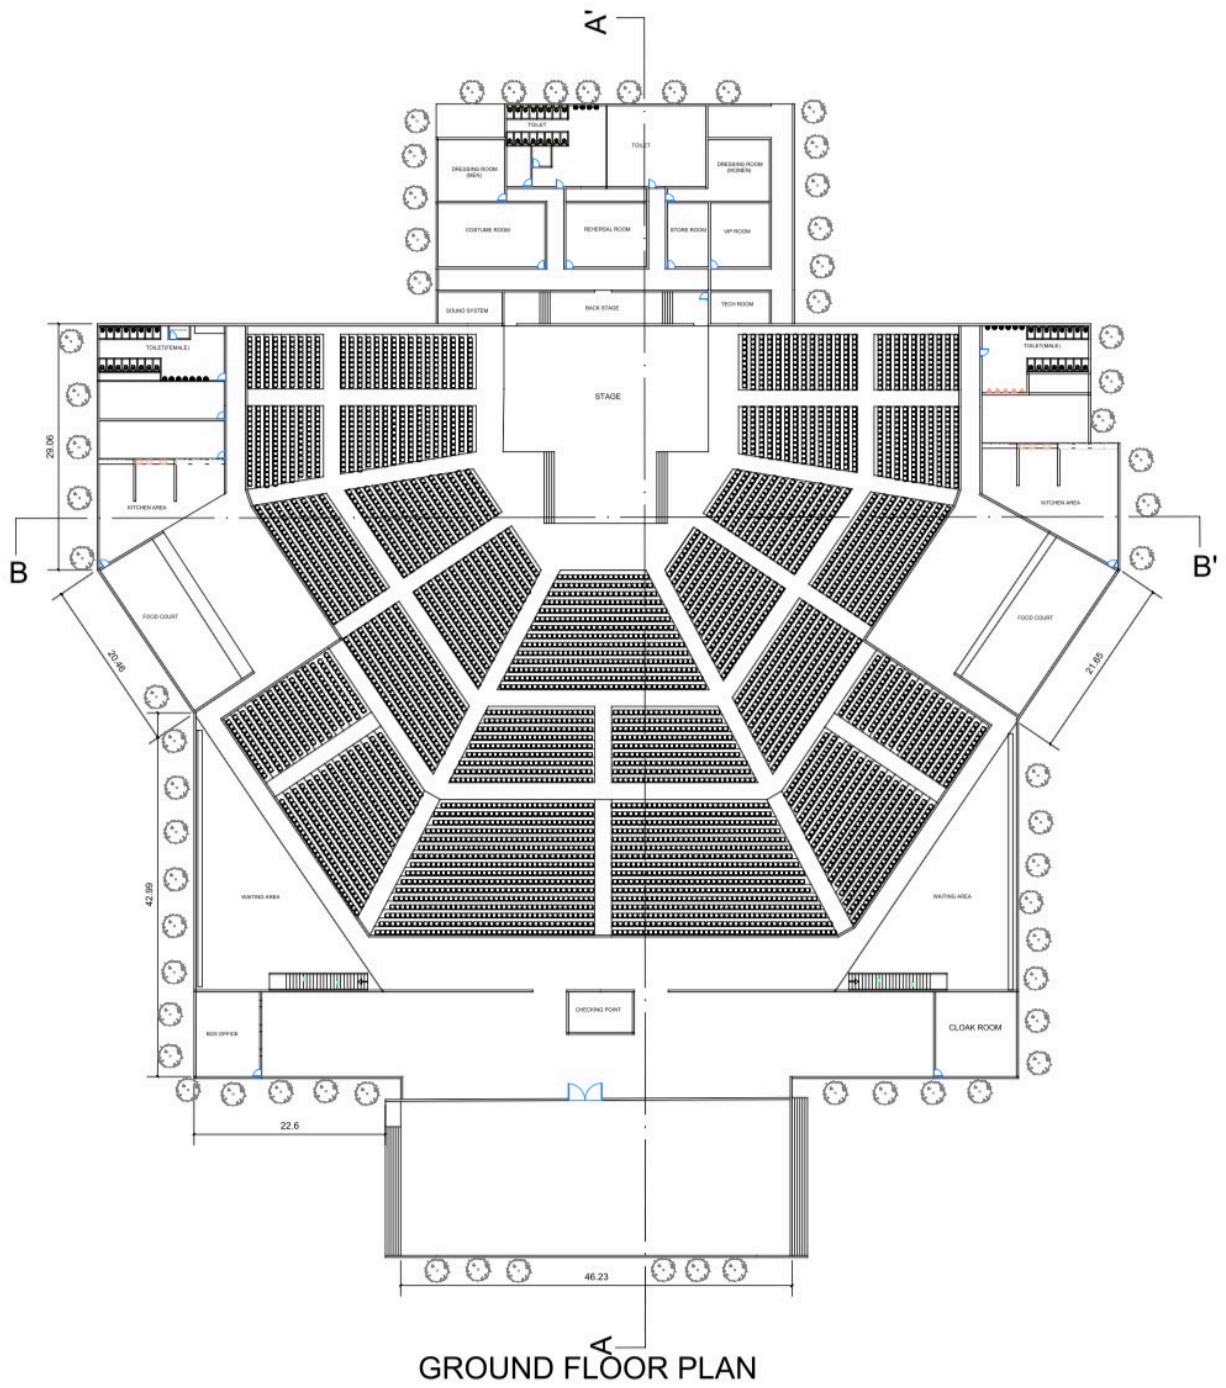


GROUND FLOOR PLAN

SCALE: 1:200
 ALL DIMENSION ARE IN M

ARSENAL MEMORY PARK -
 INTERPRETATION CENTER

NAME :SAKTHI PRIYA NS
RRN: 230101601063
SEMESTER 6 B SECTION
DESIGN STUDIO 6
CRESECENT SCHOOL OF ARCHITECTURE

CONCERT HALL

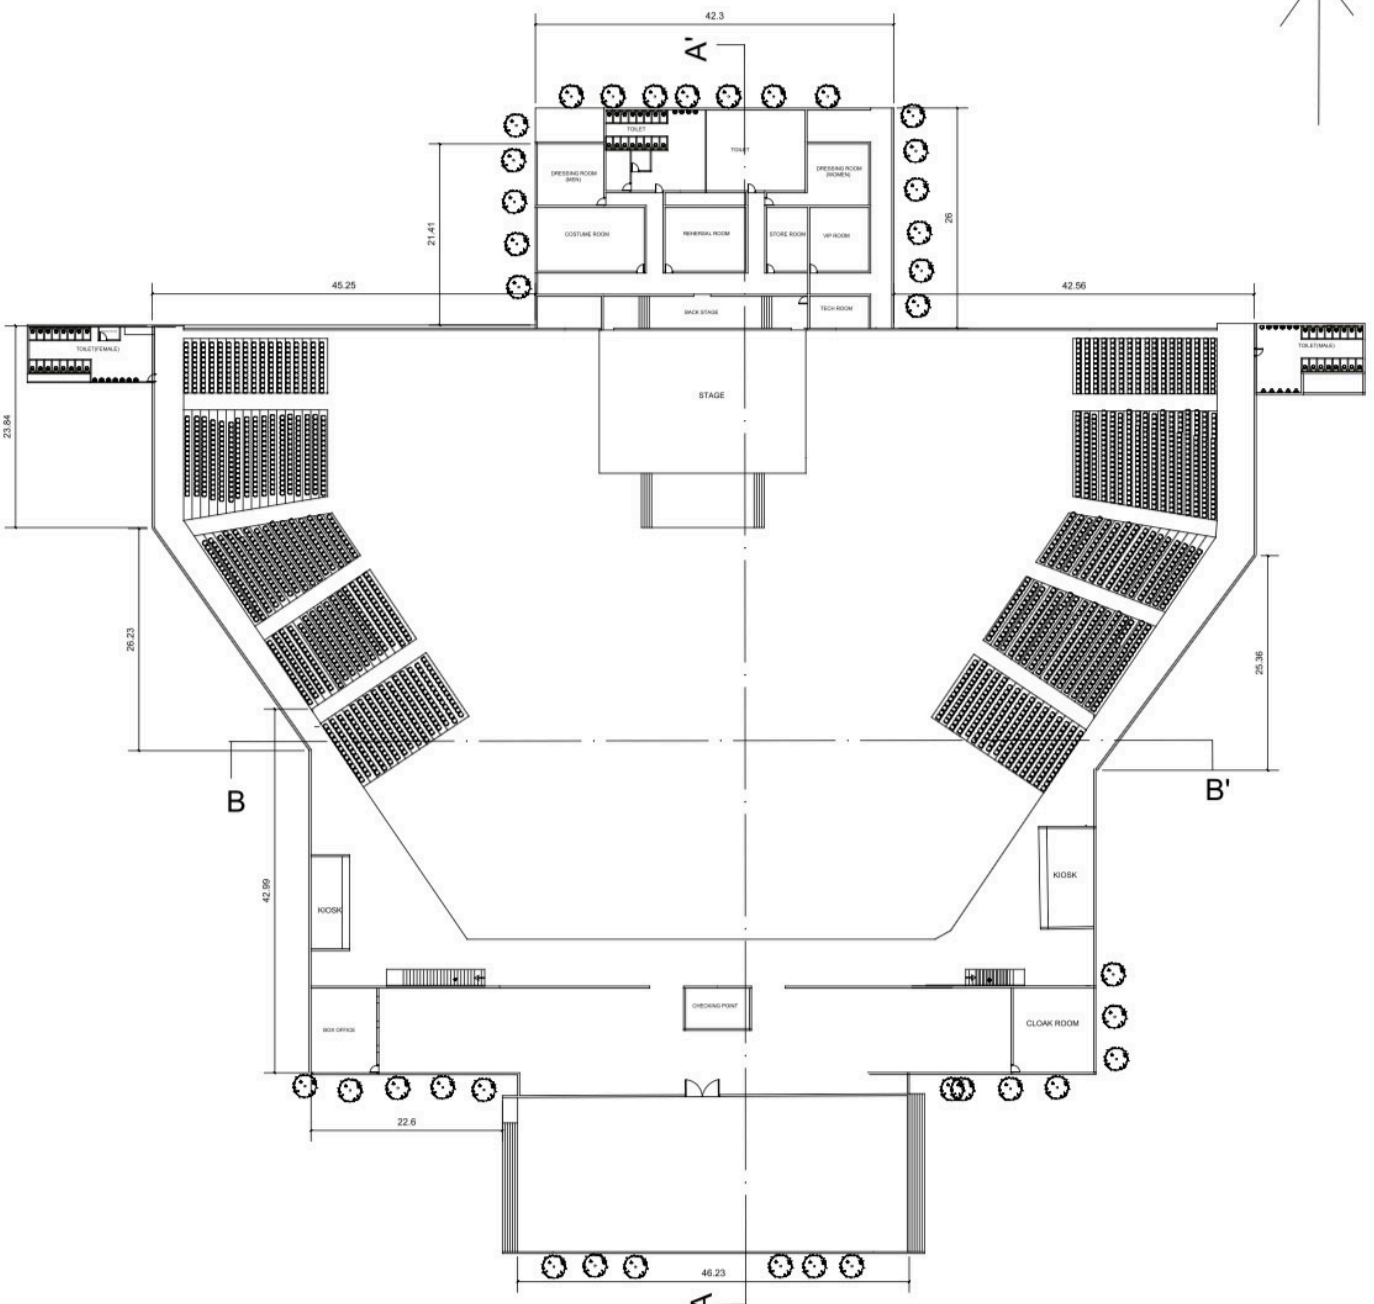


UPPER GALLERY FLOOR PLAN

SCALE: 1:200
ALL DIMENSION ARE IN M


ARSENAL MEMORY PARK -
INTERPRETATION CENTER

NAME :SAKTHI PRIYA NS
RRN: 230101601063
SEMESTER 6 B SECTION
DESIGN STUDIO 6
CRESECENT SCHOOL OF ARCHITECTURE



CONCERT HALL

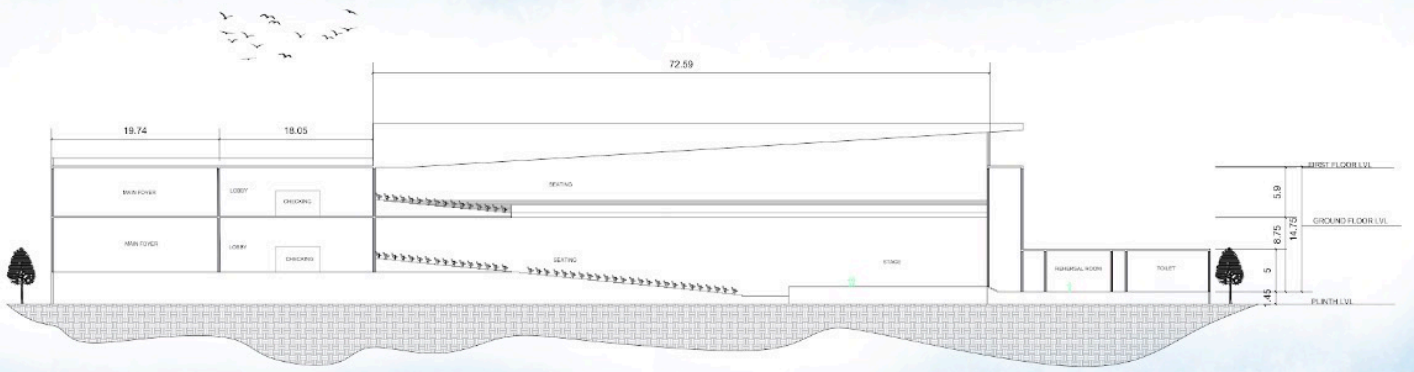

SECTION AA'

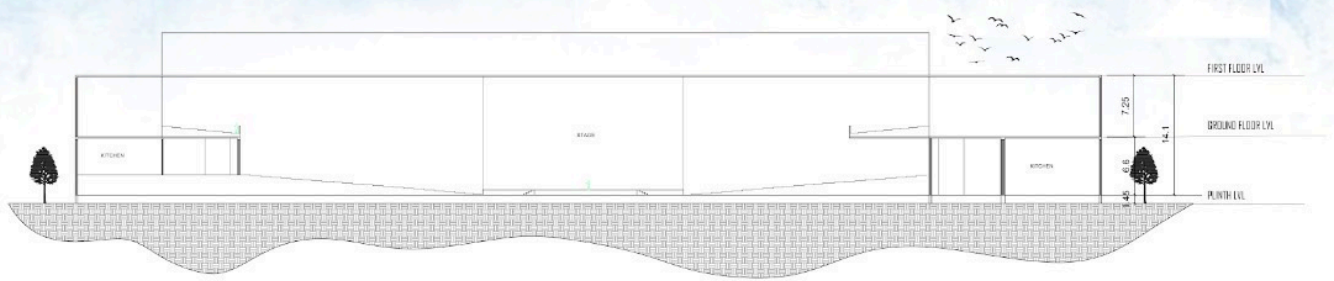

SECTION BB'

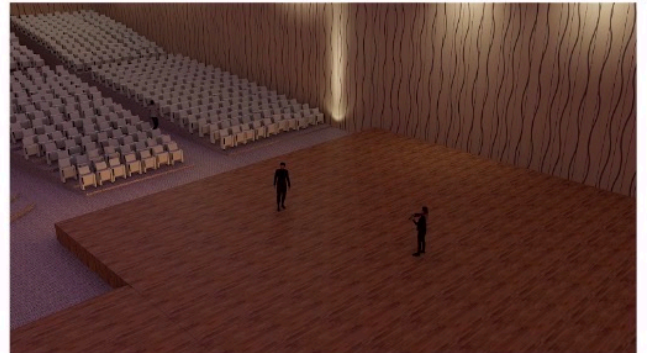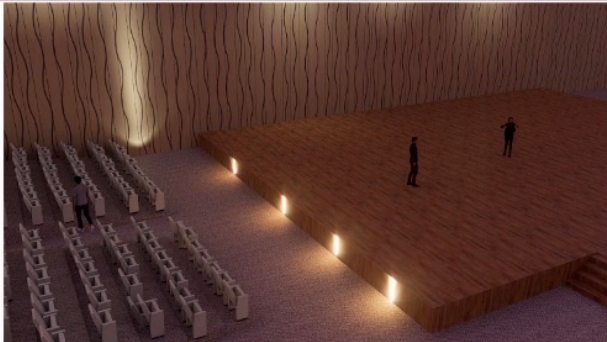

SCALE: 1:200

ALL DIMENSION ARE IN M

RENDERED VIEWS

ARSENAL MEMORY PARK -
INTERPRETATION CENTER

NAME :SAKTHI PRIYA NS

RRN: 230101601063

SEMESTER 6 B SECTION


DESIGN STUDIO 6

CRESCENT SCHOOL OF ARCHITECTURE


CLASSROOM COMPLEX






FLOOR PLAN

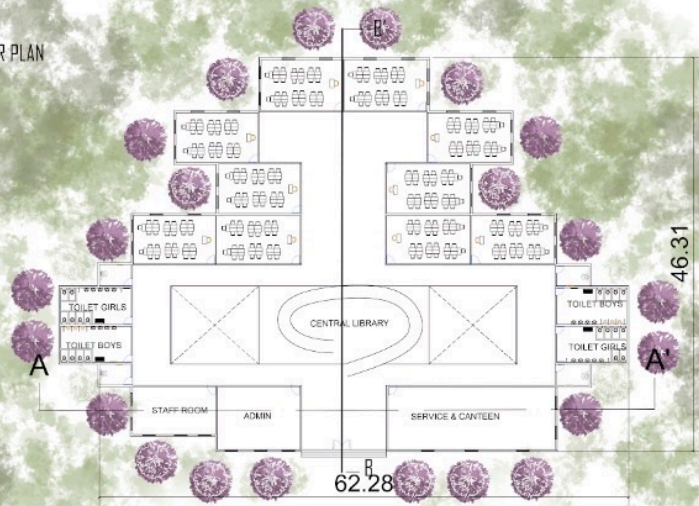

SECTION AA'

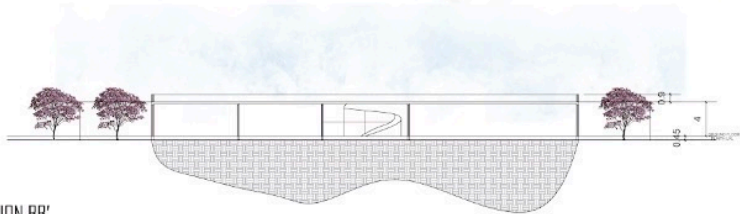

SECTION BB'

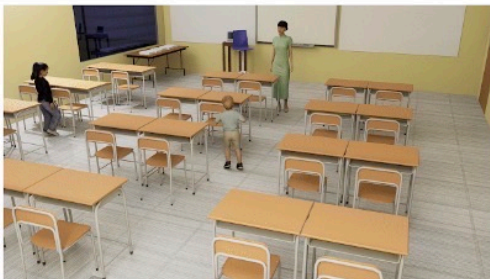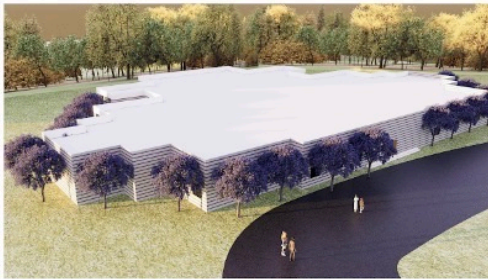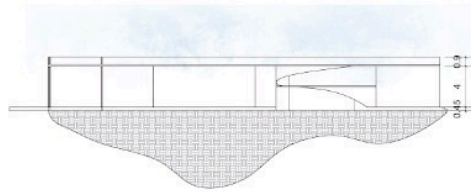

RENDERED VIEWS

ARSENAL MEMORY PARK -
 INTERPRETATION CENTER
 SCALE: 1:200
 ALL DIMENSION ARE IN M


NAME :SAKTHI PRIYA NS

RRN: 230101601063

SEMESTER 6 B SECTION

DESIGN STUDIO 6

CRESCENT SCHOOL OF ARCHITECTURE

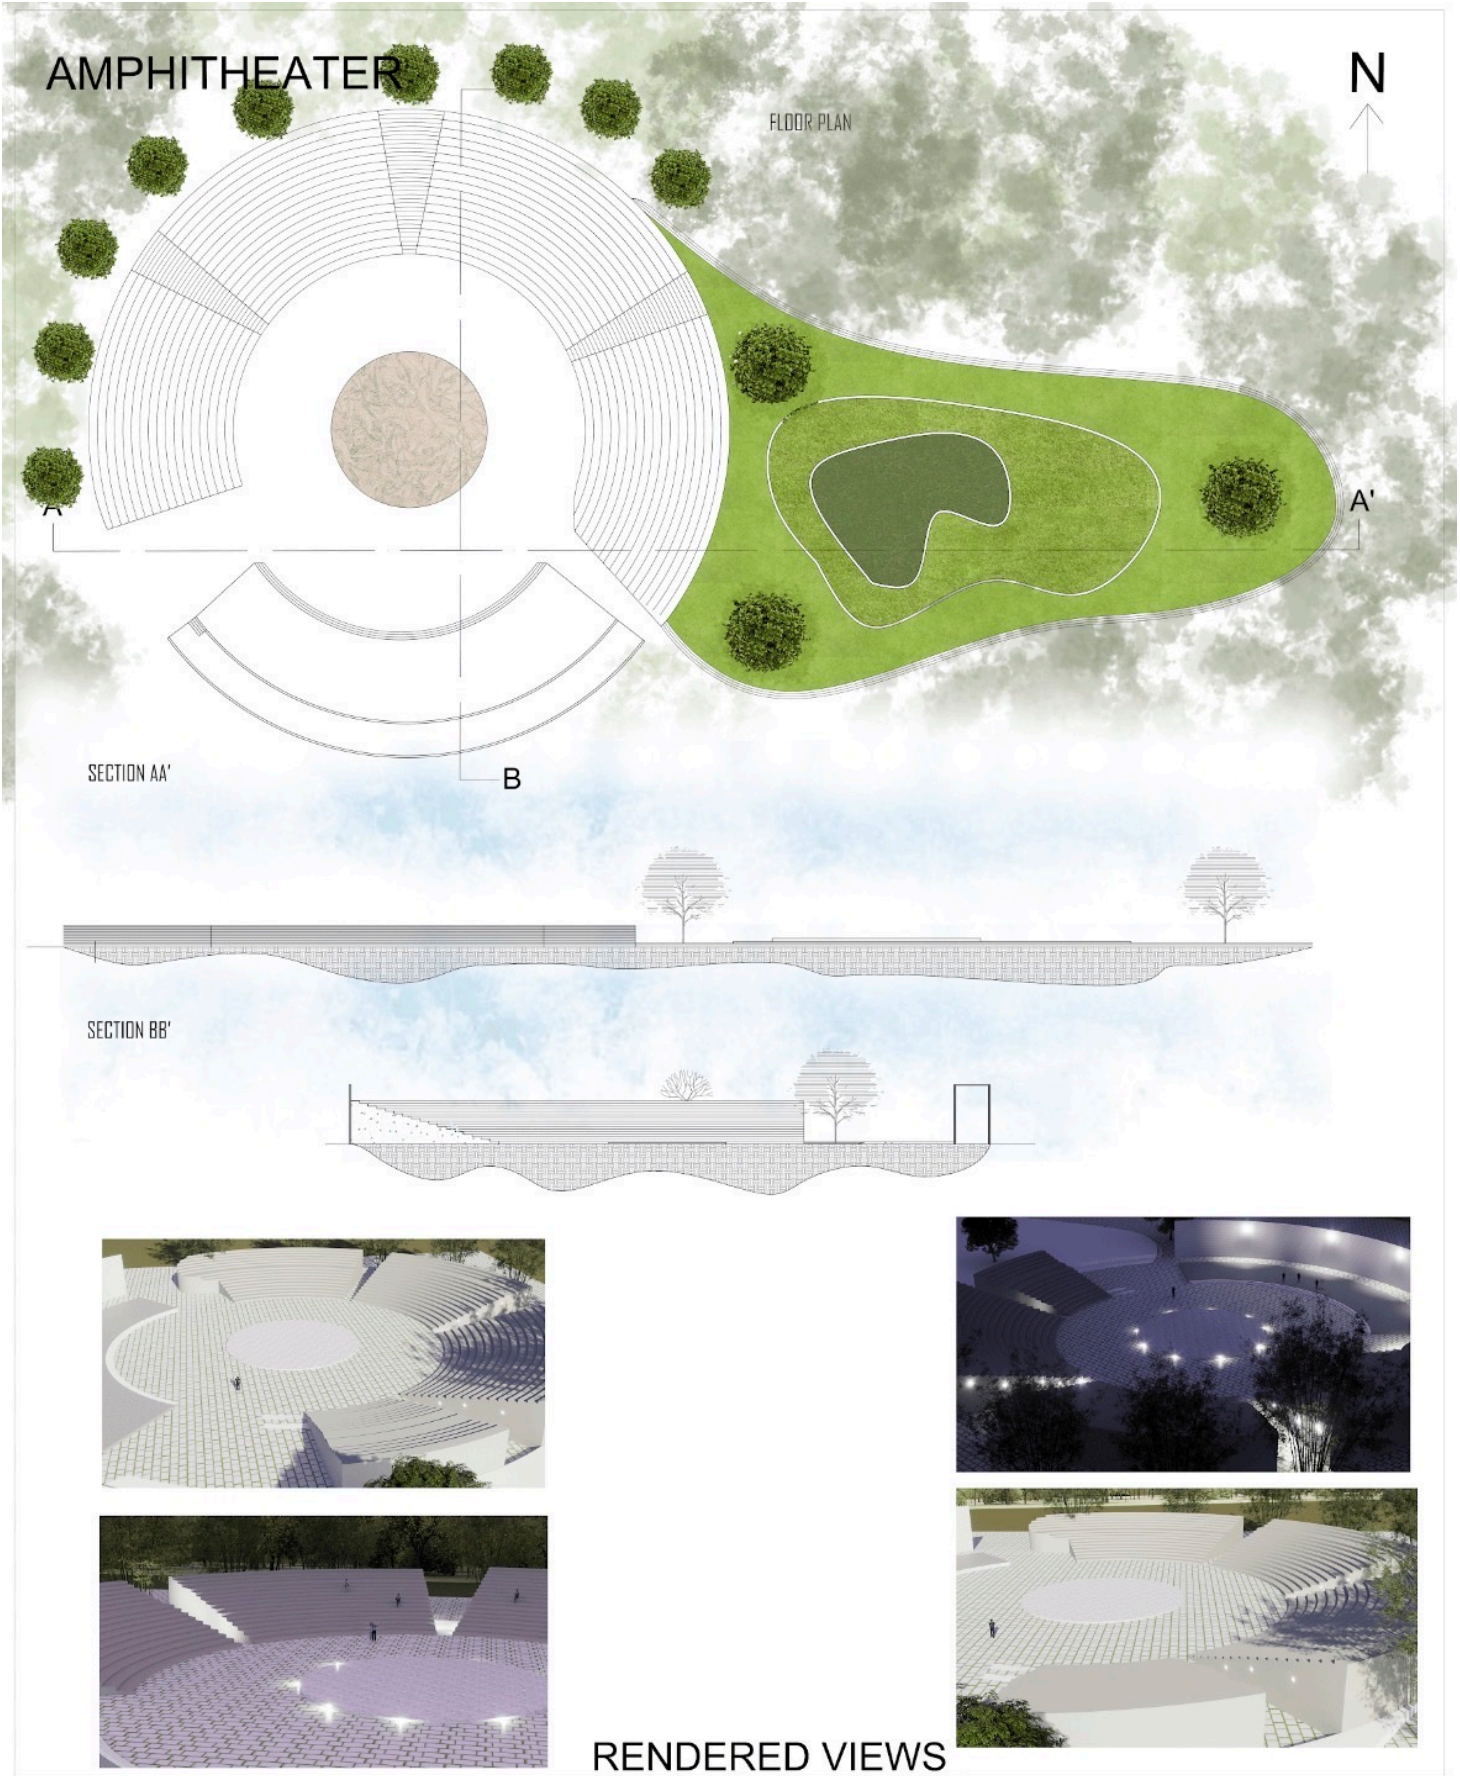

**ARSENAL MEMORY PARK -
 INTERPRETATION CENTER**
 SCALE: 1:200
 ALL DIMENSION ARE IN M

NAME :SAKTHI PRIYA NS
RRN: 230101601063
SEMESTER 6 B SECTION
DESIGN STUDIO 6
CRESECENT SCHOOL OF ARCHITECTURE