

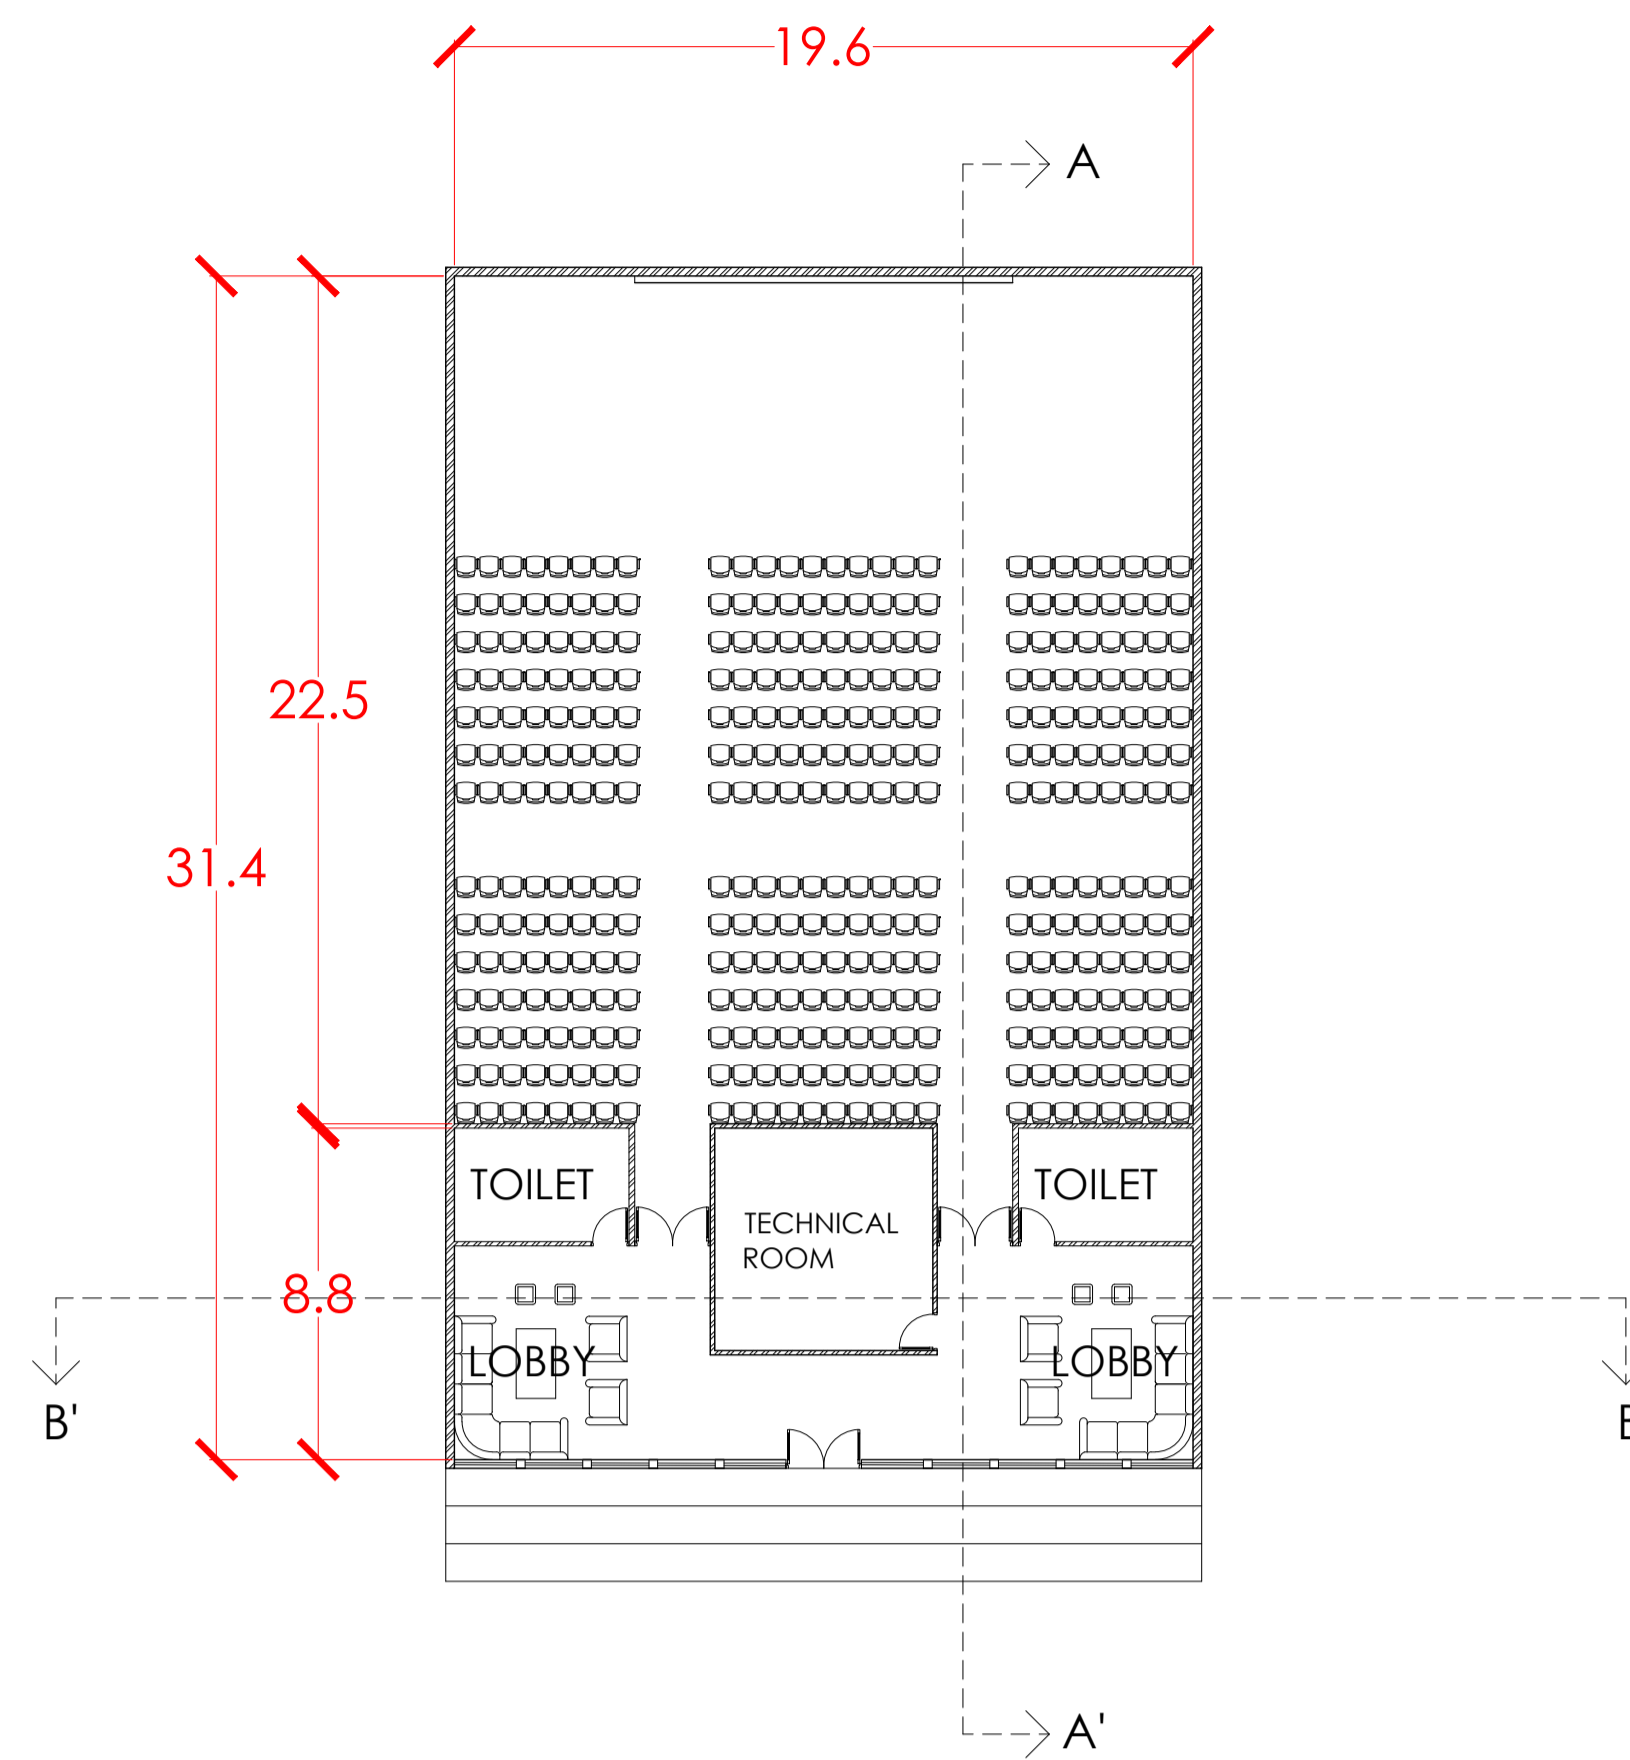


KEY PLAN

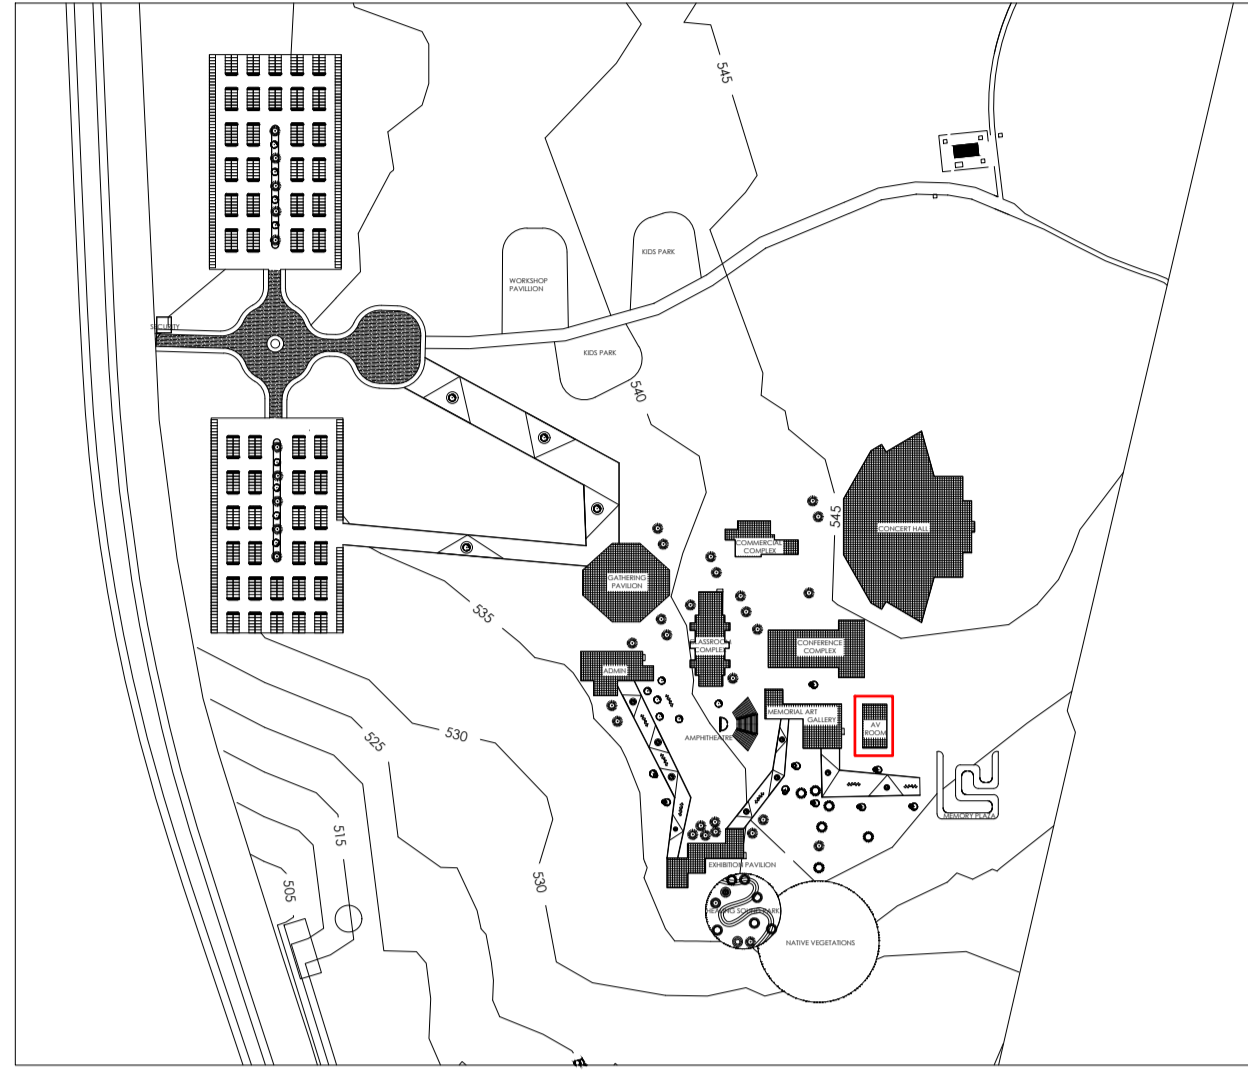


AREA STATEMENT

| DESCRIPTION    | AREA           |
|----------------|----------------|
| MAIN HALL      | 453 SQM        |
| TECHNICAL ROOM | 1129 SQM       |
| LOBBY          | 34 SQM         |
| TOILETS        | 28 SQM         |
| <b>TOTAL</b>   | <b>1644SQM</b> |

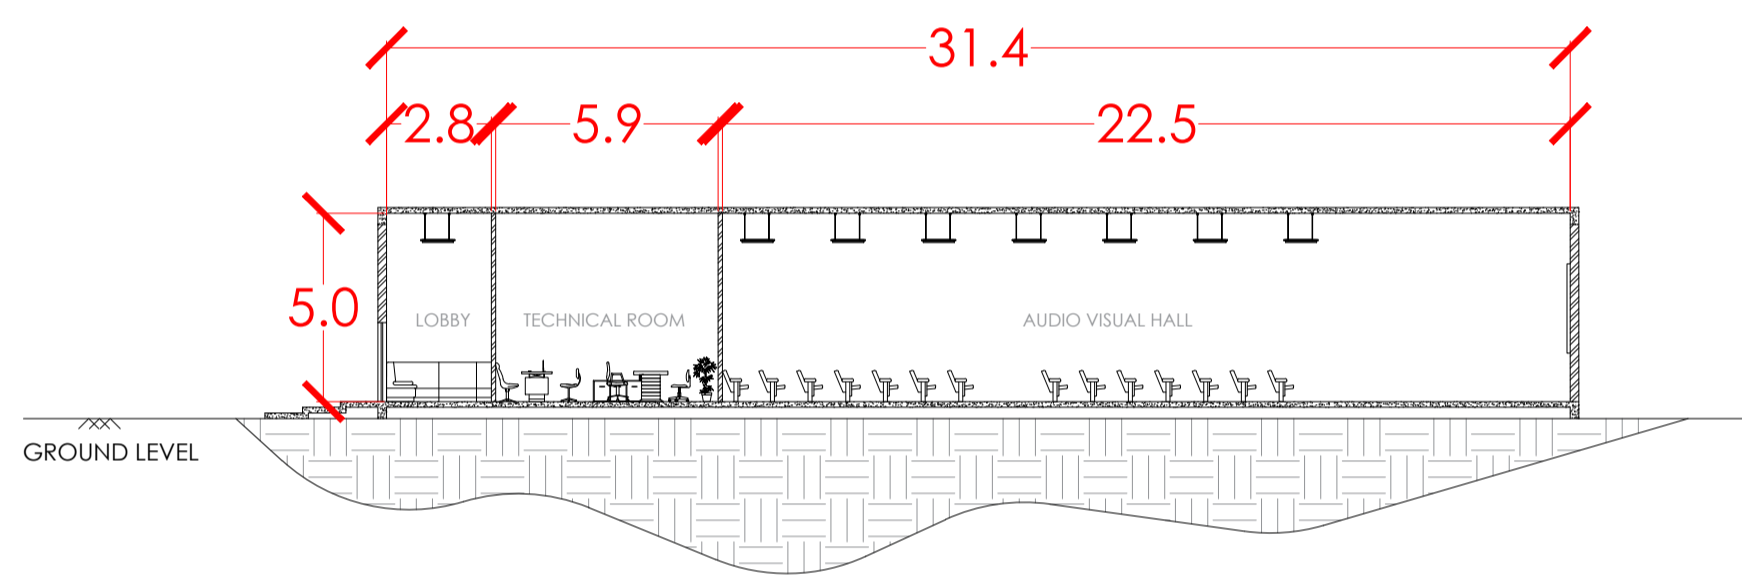


SECTION AA'

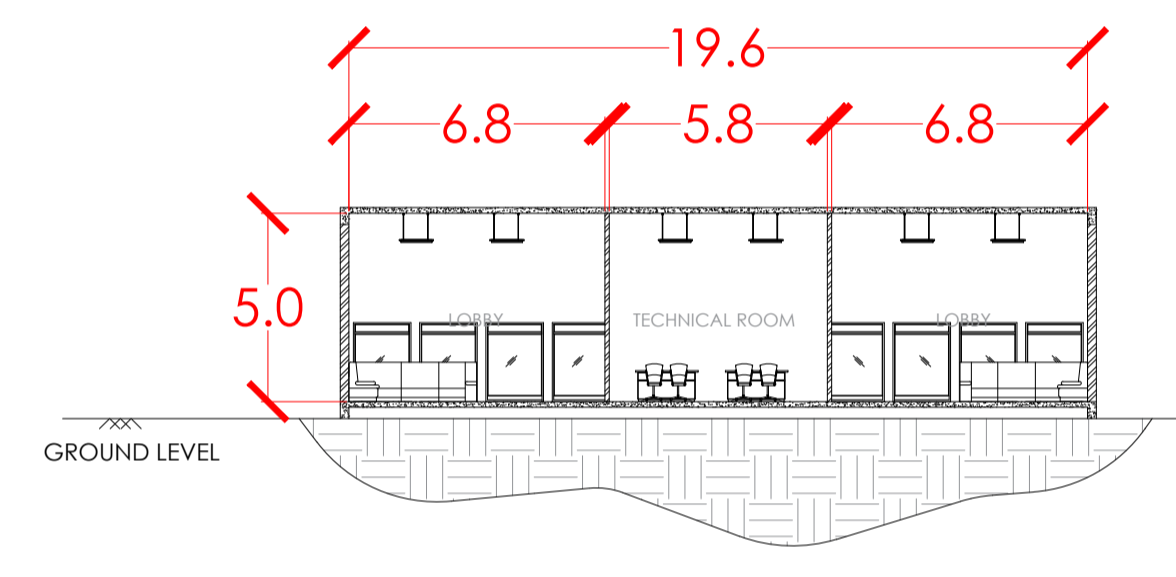

SECTION BB'



AV ROOM

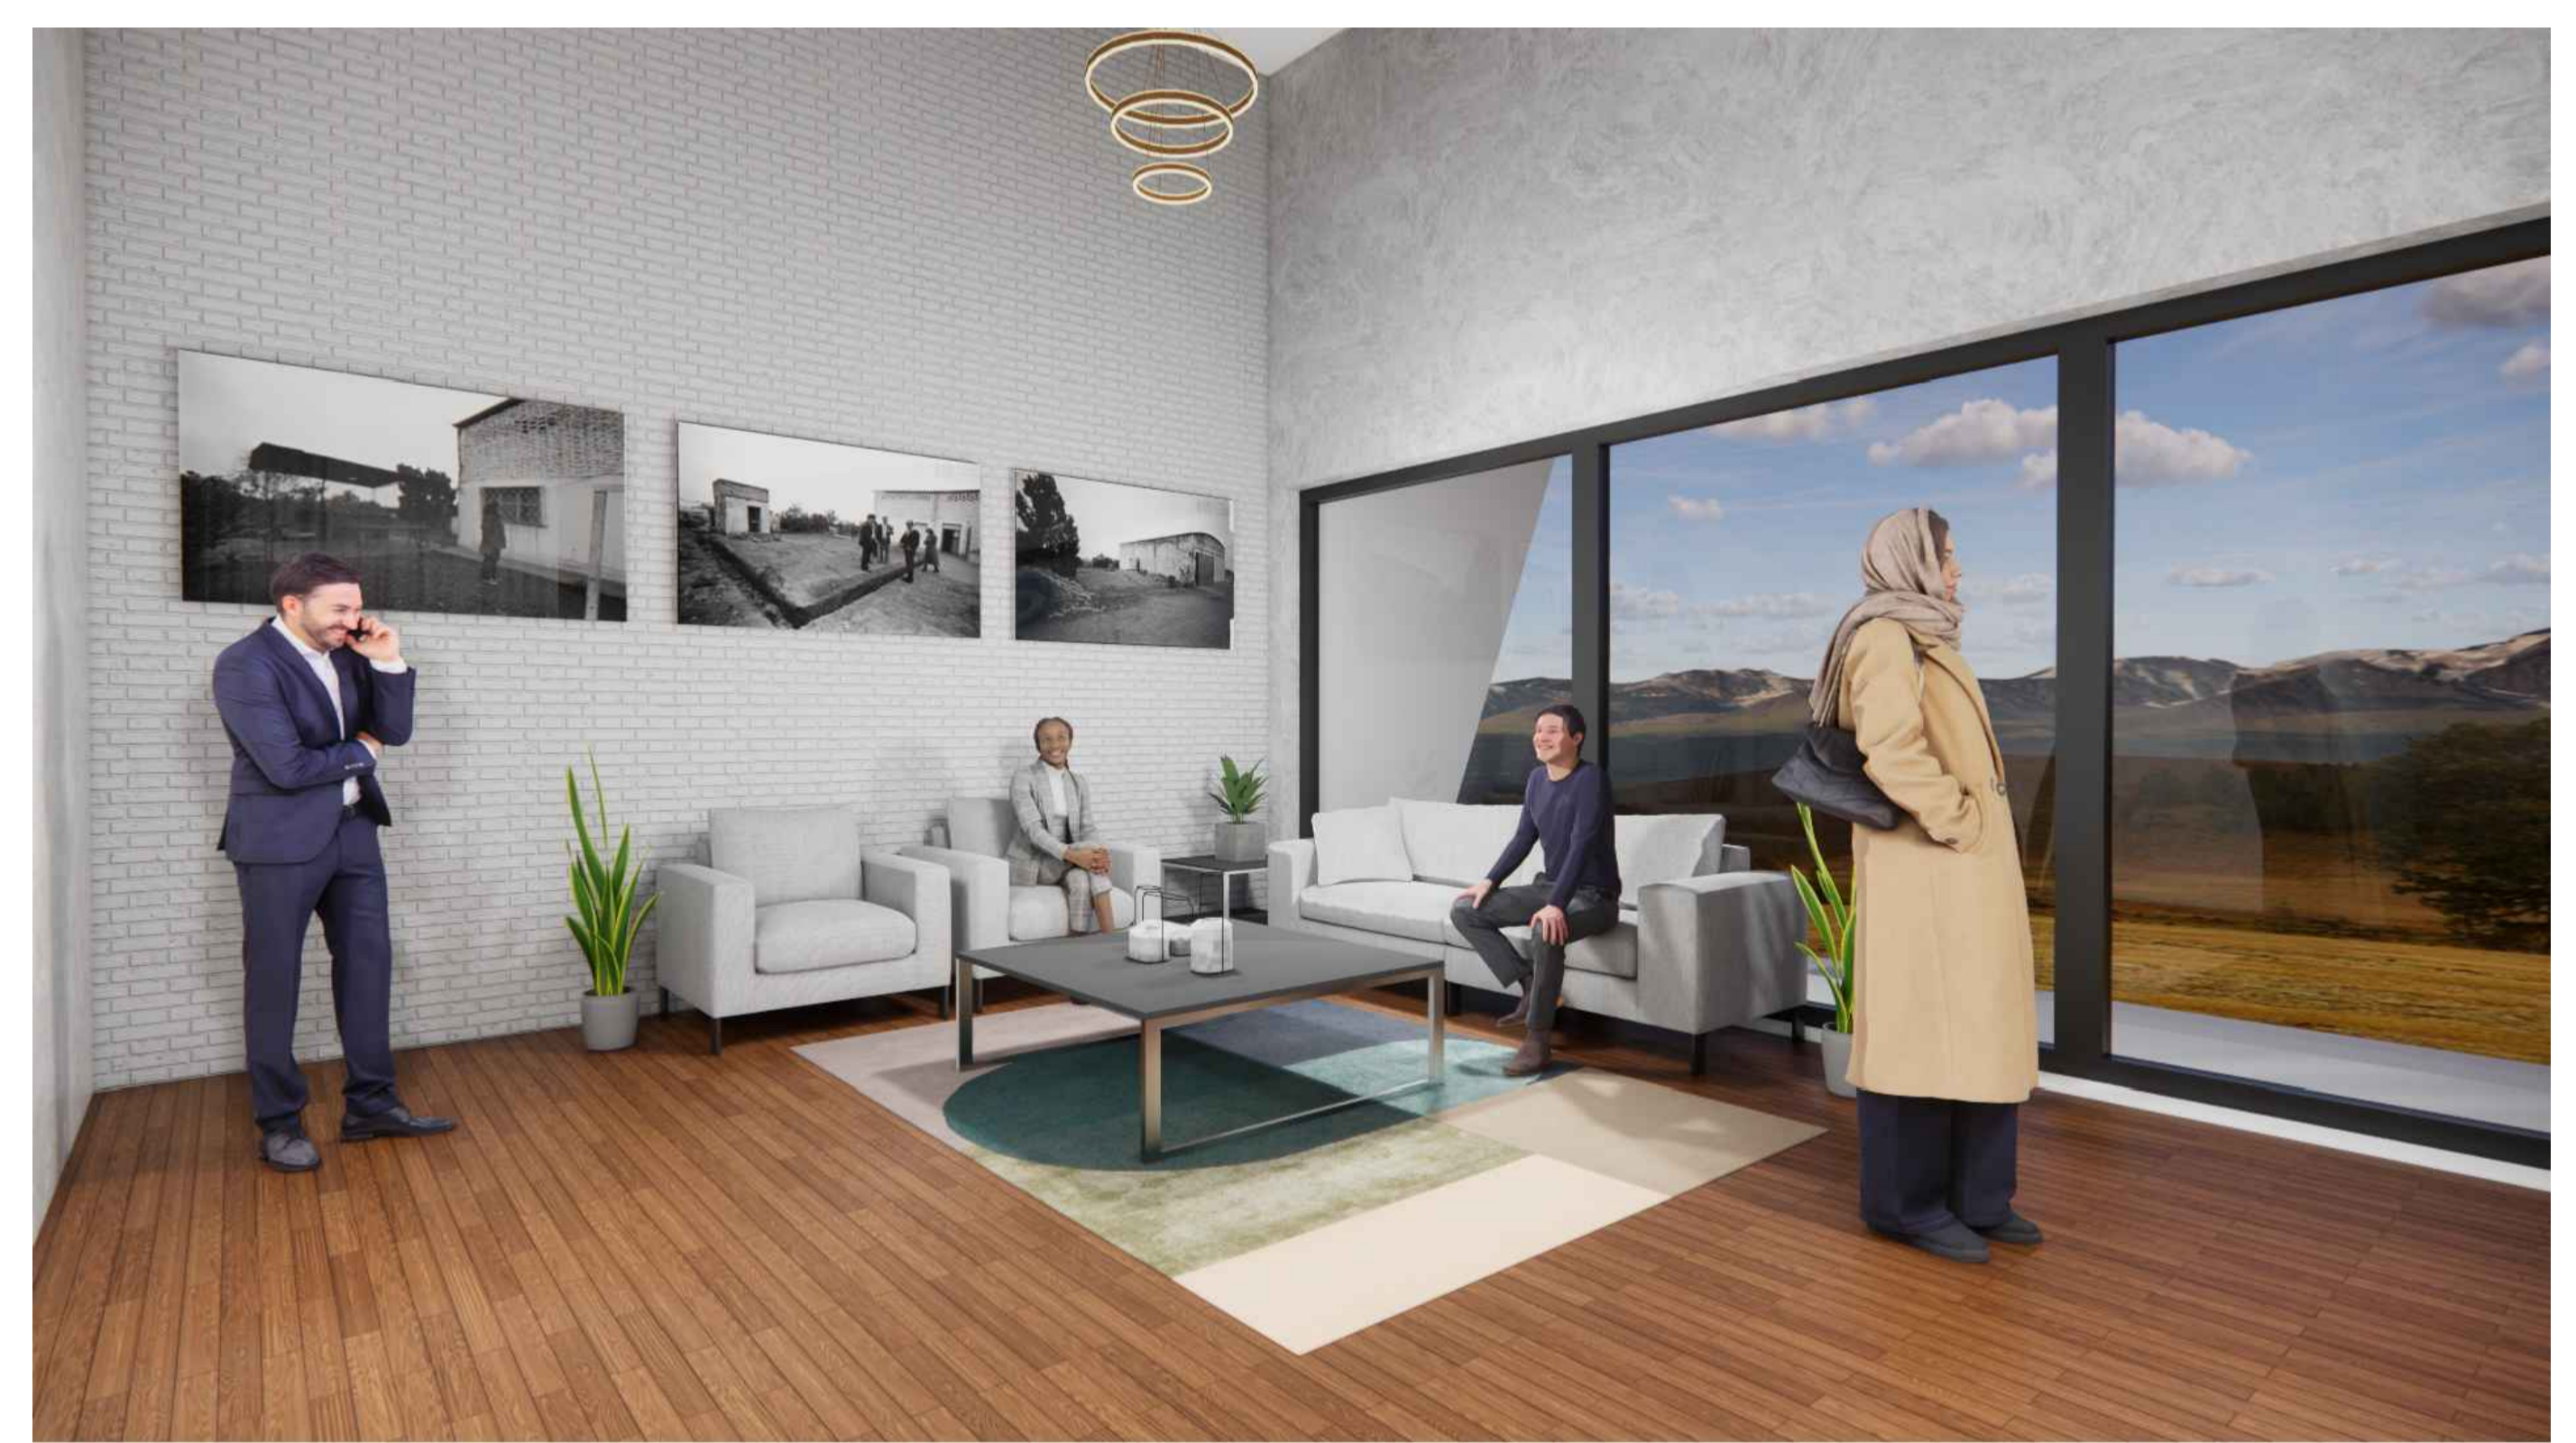

LOBBY



AV ROOM



AV ROOM

