



# WEEKEND COTTAGE (SITE PLAN)

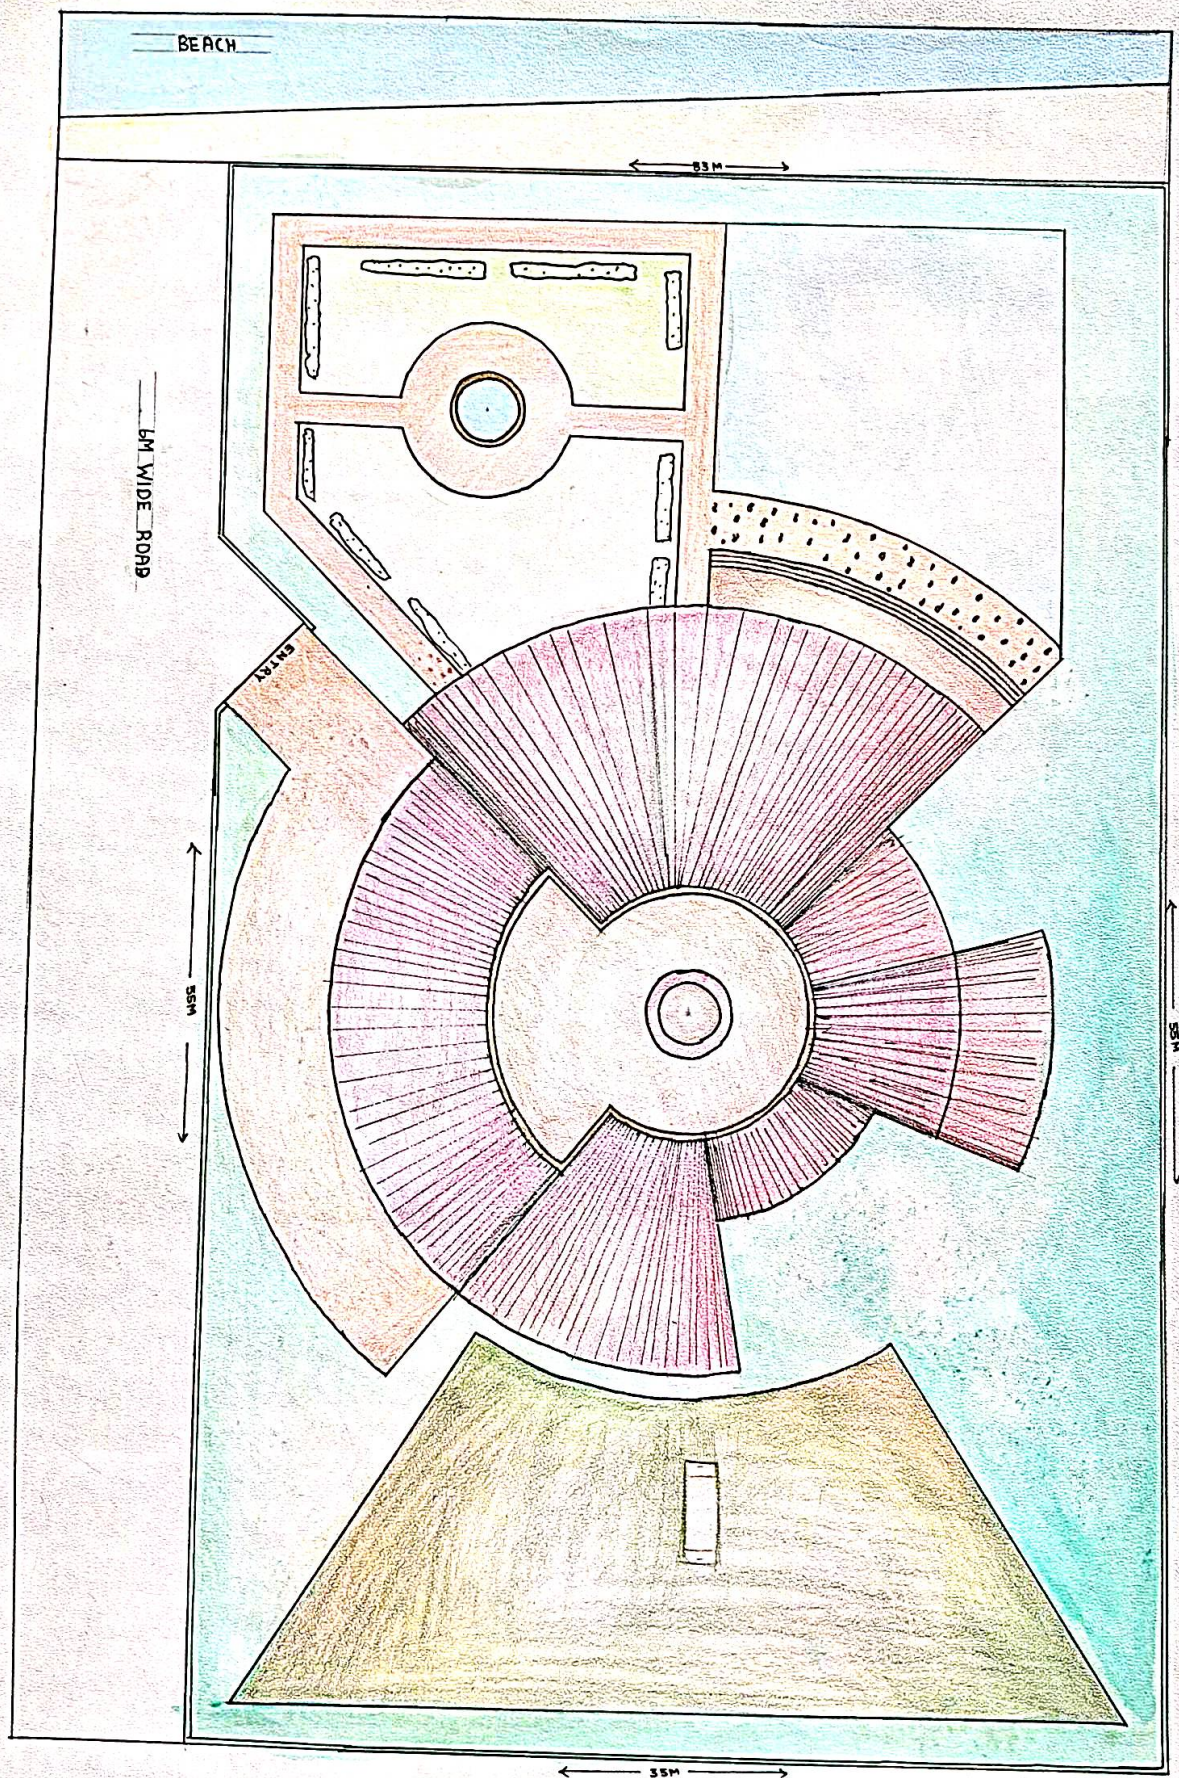


NAME : SHRYAM . G  
PRN . NO : 2501 0160 1053

# WEEKEND COTTAGE (FLOOR PLAN)

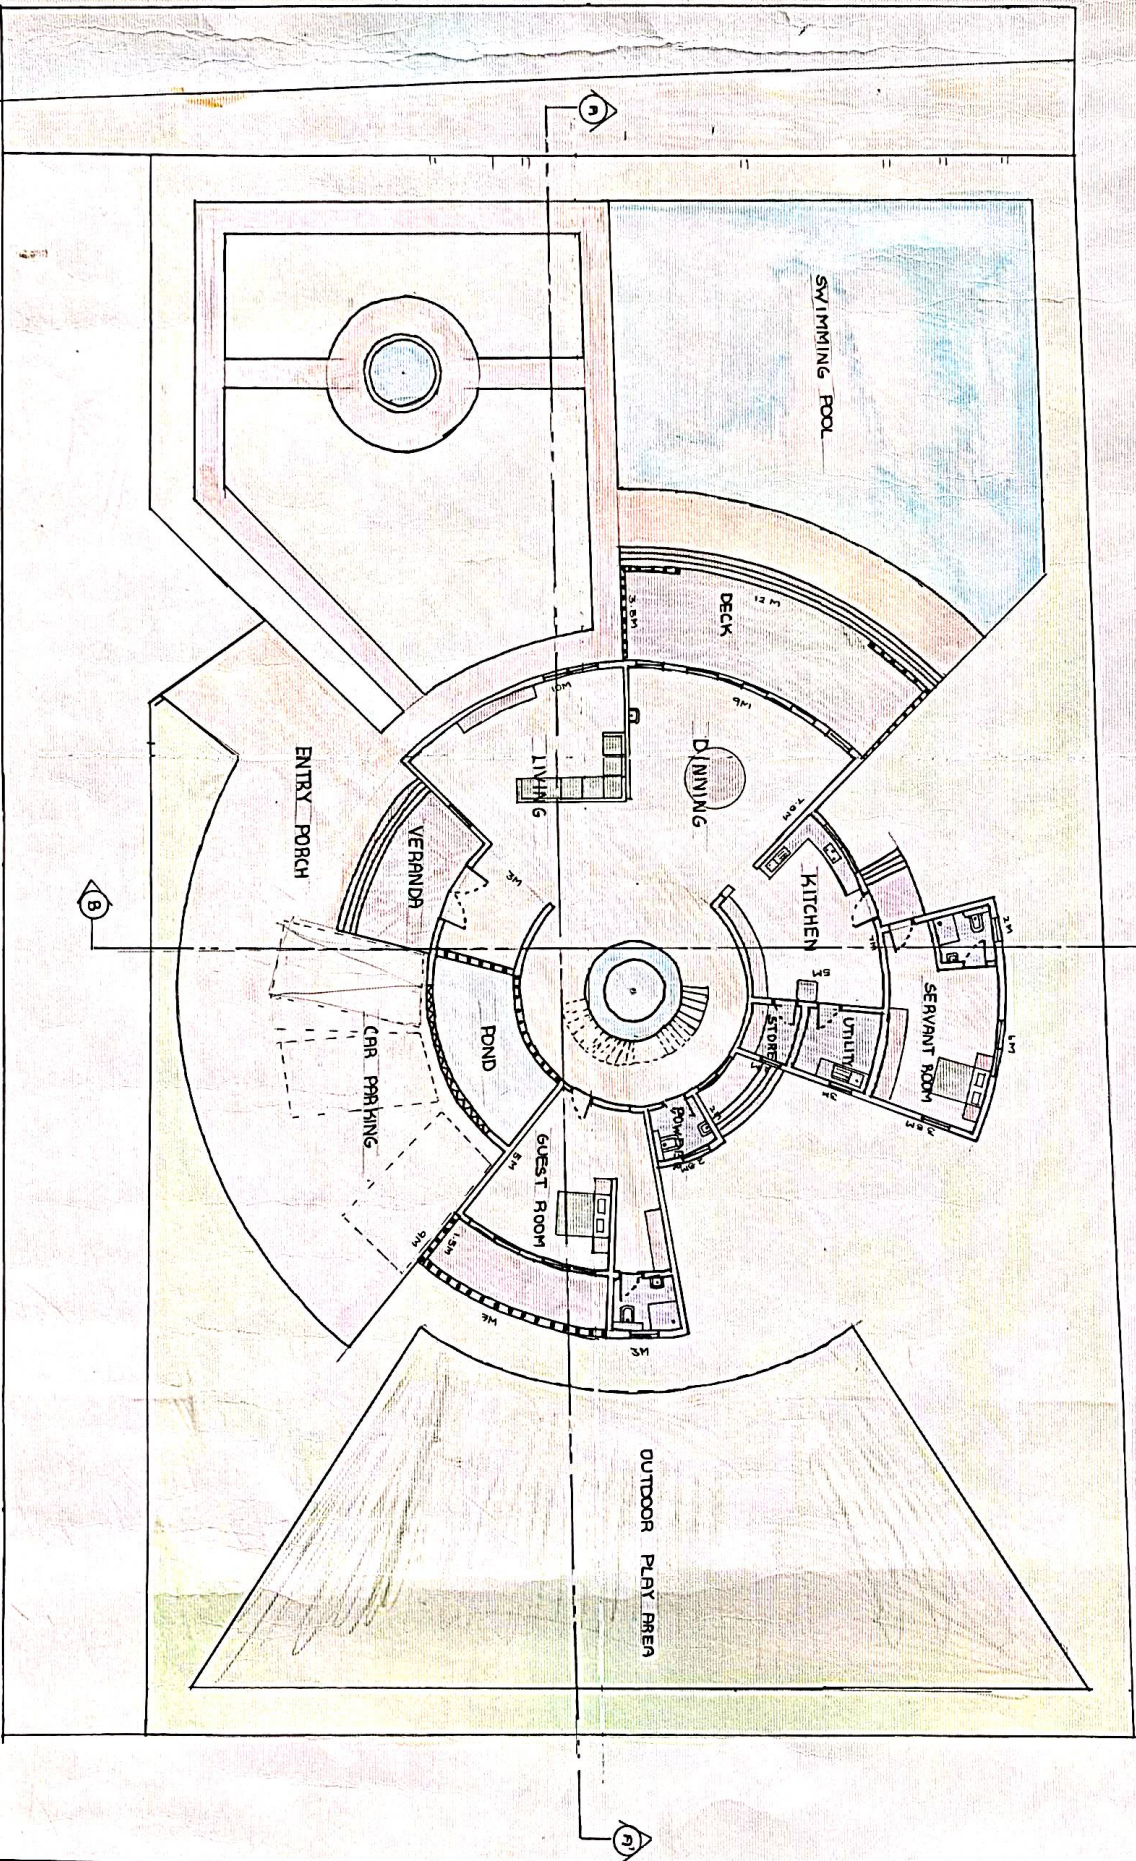



NAME : SHRYAM G  
BRN : 25016767053

# WEEKEND COTTAGE (1<sup>ST</sup> FLOOR PLAN)

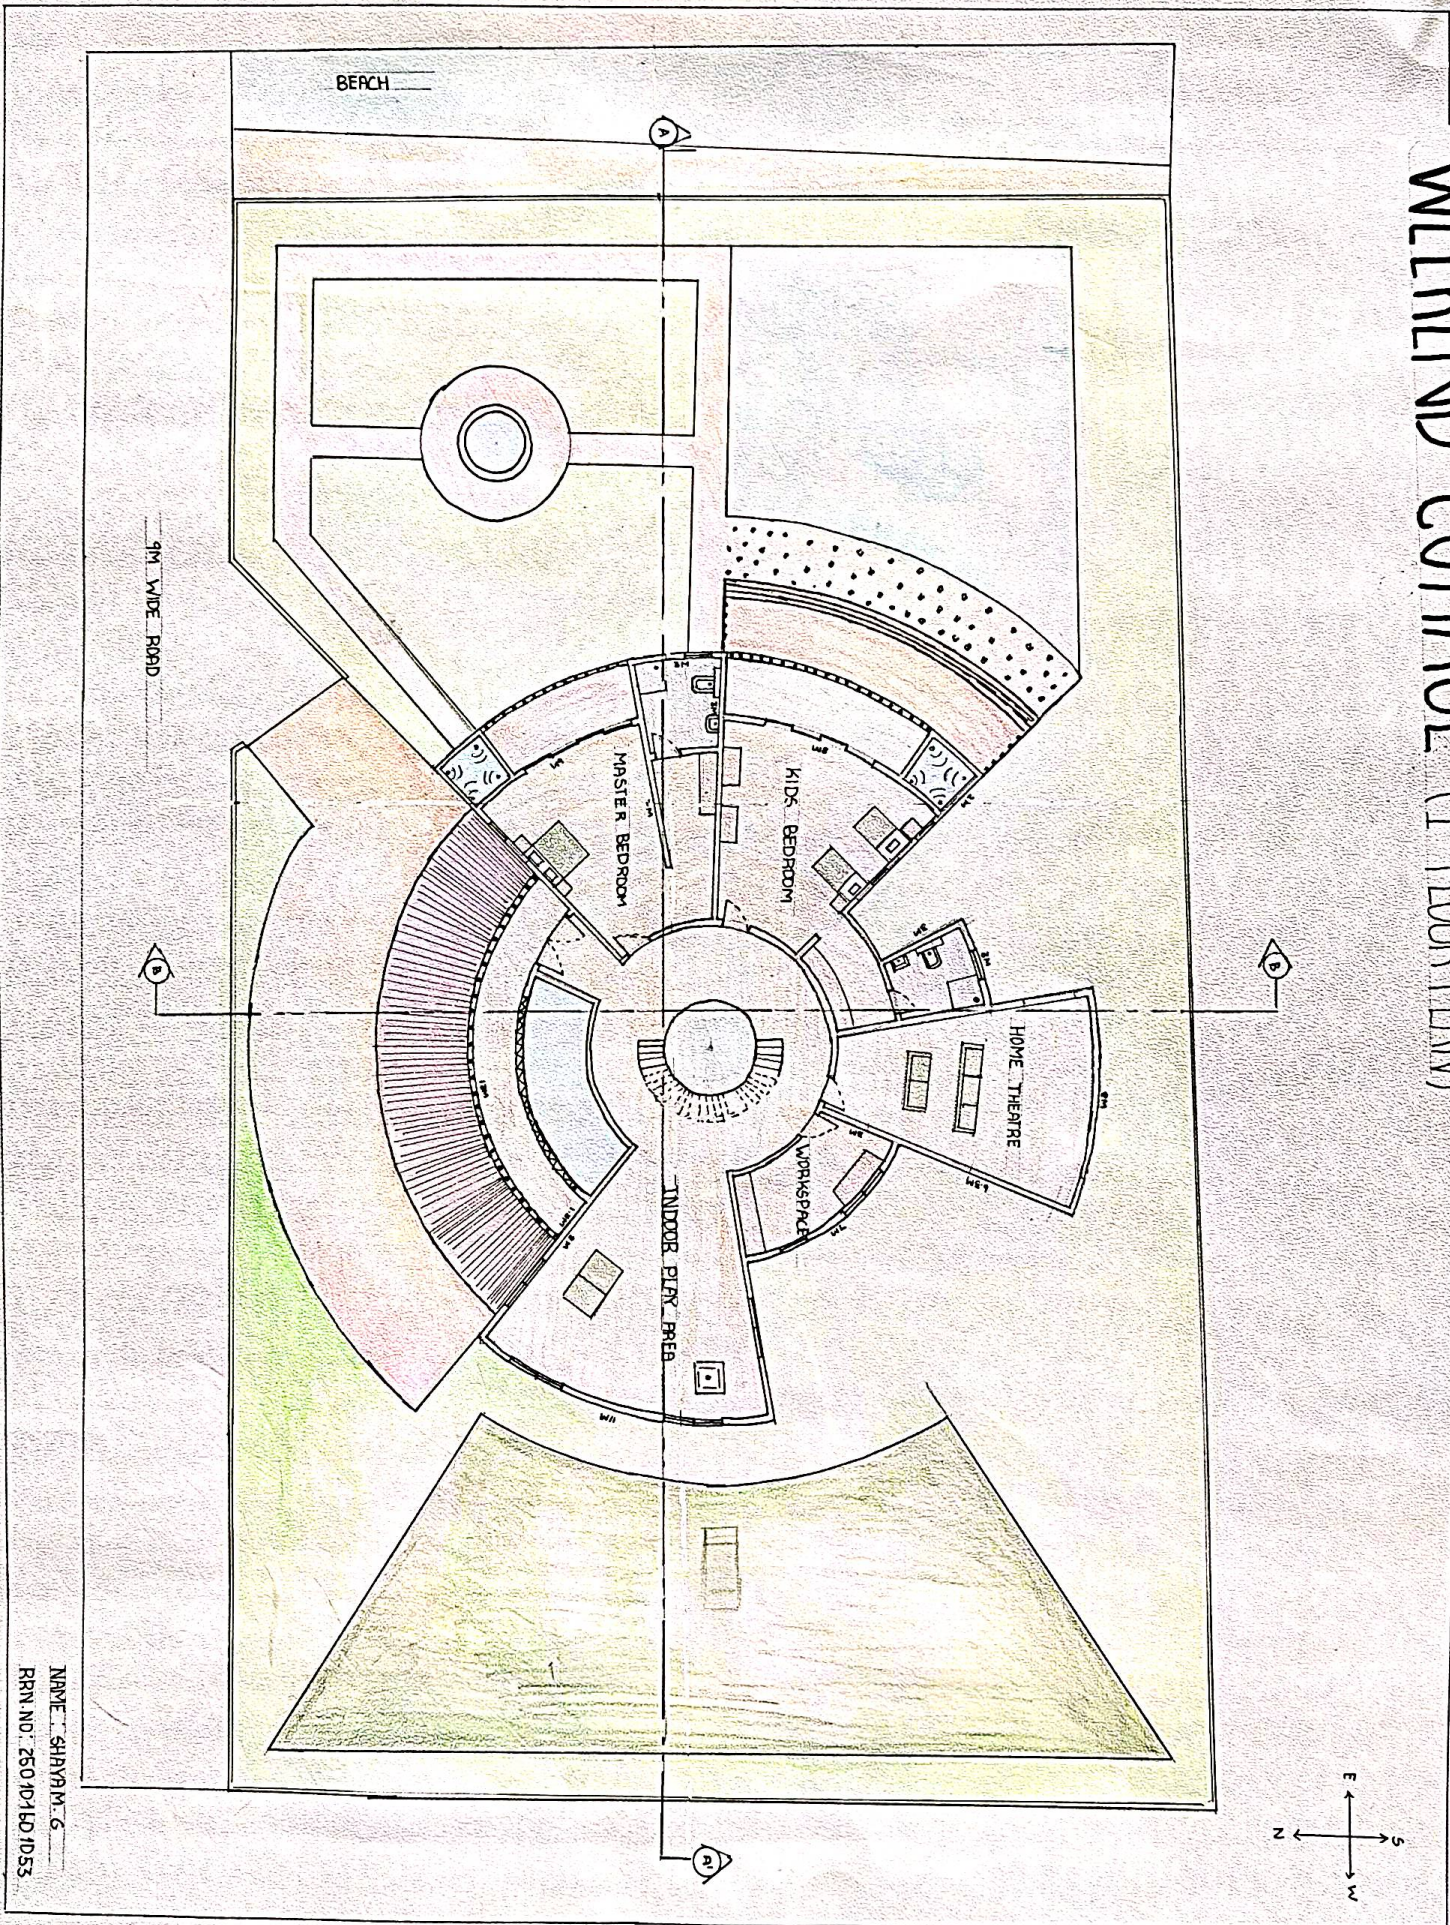


NAME: SHRYAM G  
RPN NO: 250101401053

# WEEKEND COTTAGE (SECTION)

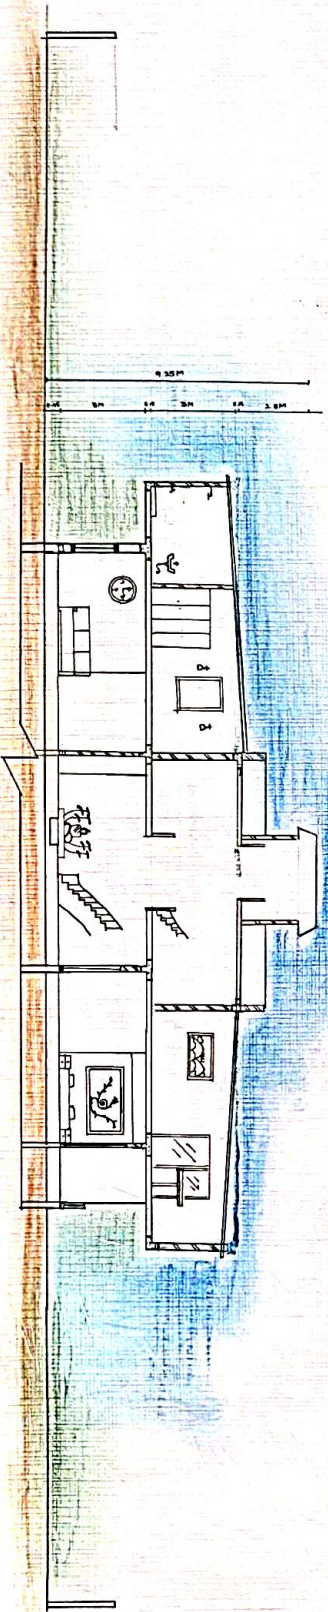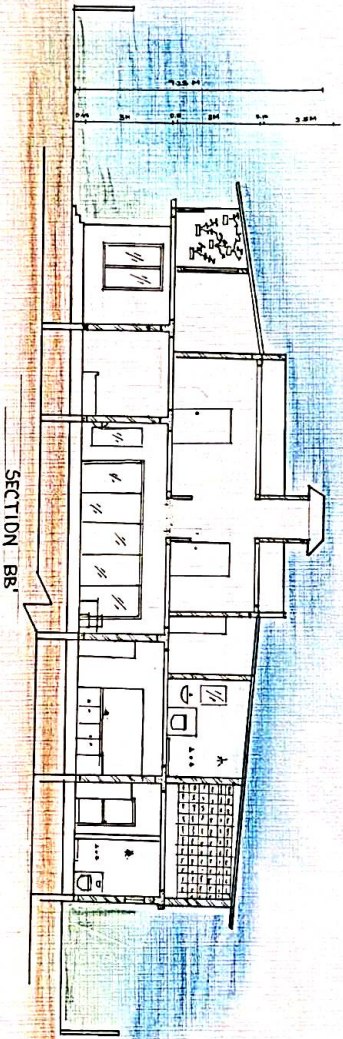

NAME : SHARYAM\_G  
R.N. : 25010716071053

# WEEKEND COTTAGE (ELEVATION)

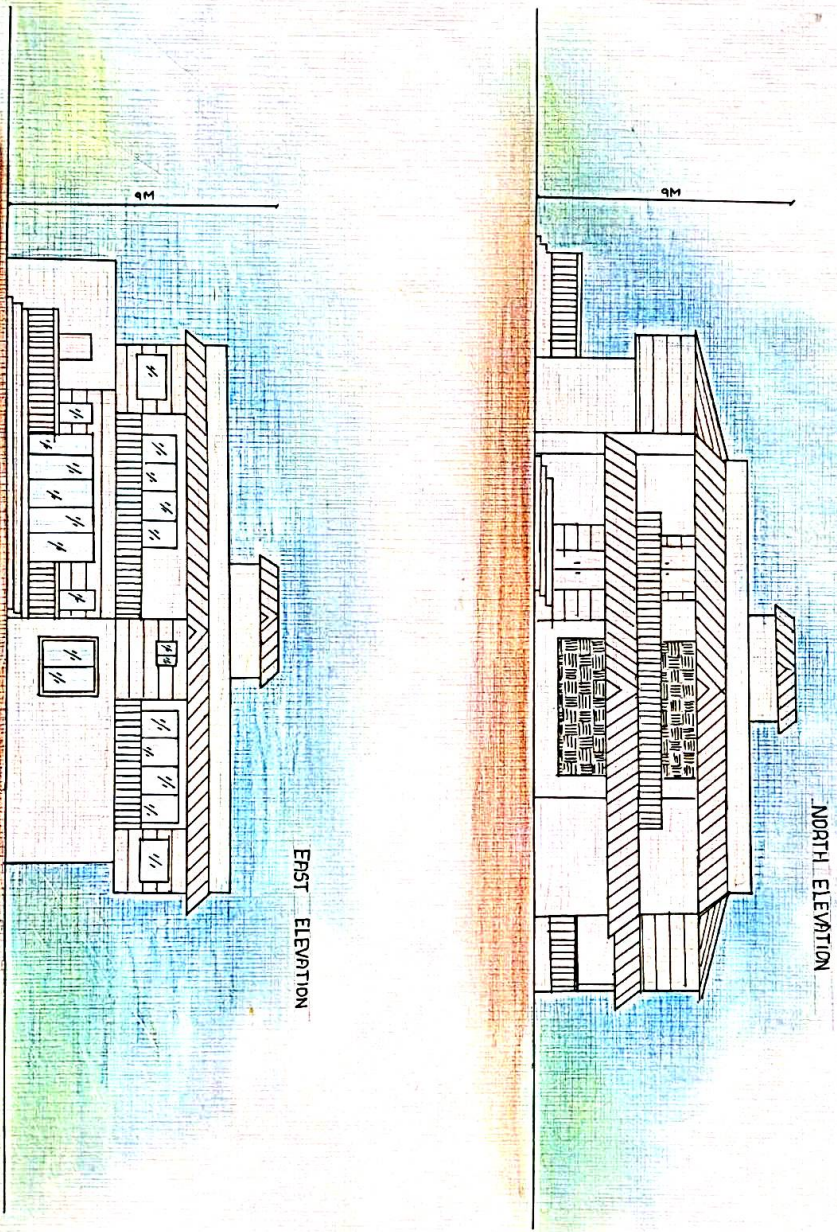

NORTH ELEVATION

EAST ELEVATION

NAME : SHYAM G

ERN : 250101601053



Handwritten signature or initials.

# WEEKEND COTTAGE



(CONCEPT)

## RADIATING CIRCLES:

THIS DESIGN IS INSPIRED BY CONCENTRIC CIRCULAR GEOMETRY WHERE SPACES EXPAND FROM A CENTRAL CORE, SYMBOLIZING UNITY, MOVEMENT, AND HARMONY. THE RADIATING LAYOUT CREATES VISUAL FOCUS, ORGANIZED CIRCULATION, AND A BALANCED SPATIAL HIERARCHY.

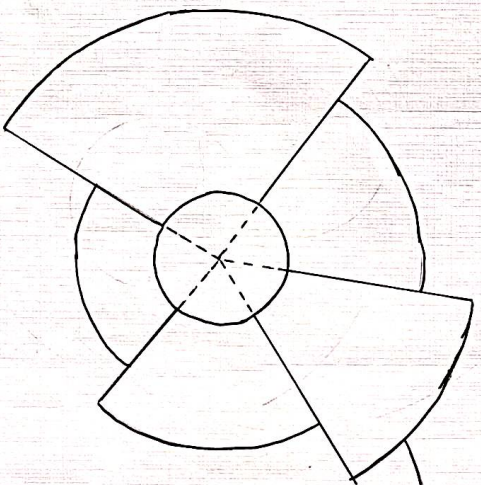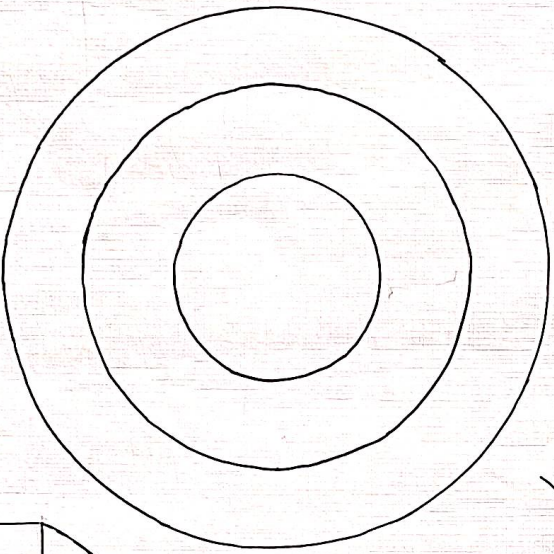

## FORM DEVELOPMENT

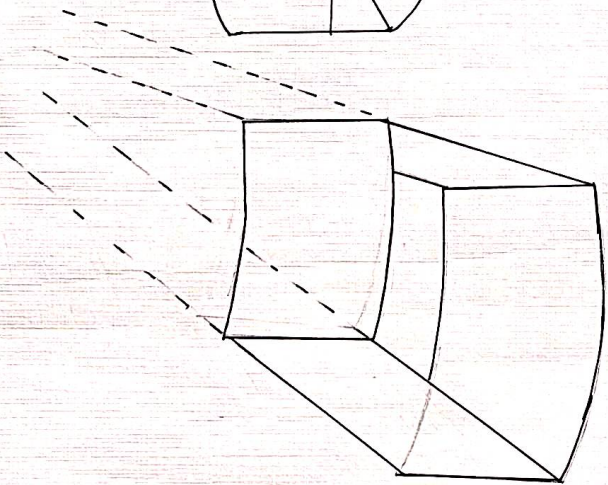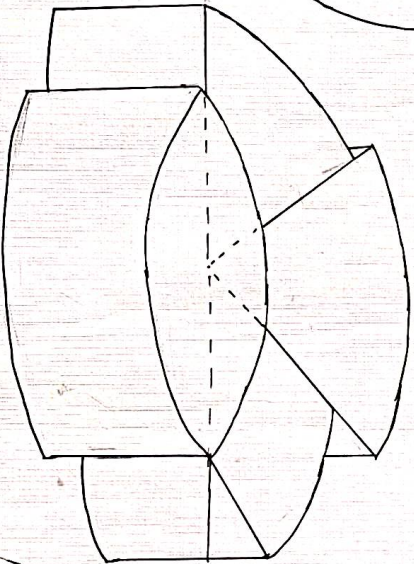


## USER ANALYSIS:

FATHER: BUSINESS MAN - MOVIES  
MOTHER: HOUSE WIFE - MEDITATION  
BROTHER: STUDENT - AQUARIUM  
SISTER: STUDENT - GARDENING

NAME: SHRYAM G

RRN: 25010A607053

# WEEKEND COTTAGE (VIEWS)

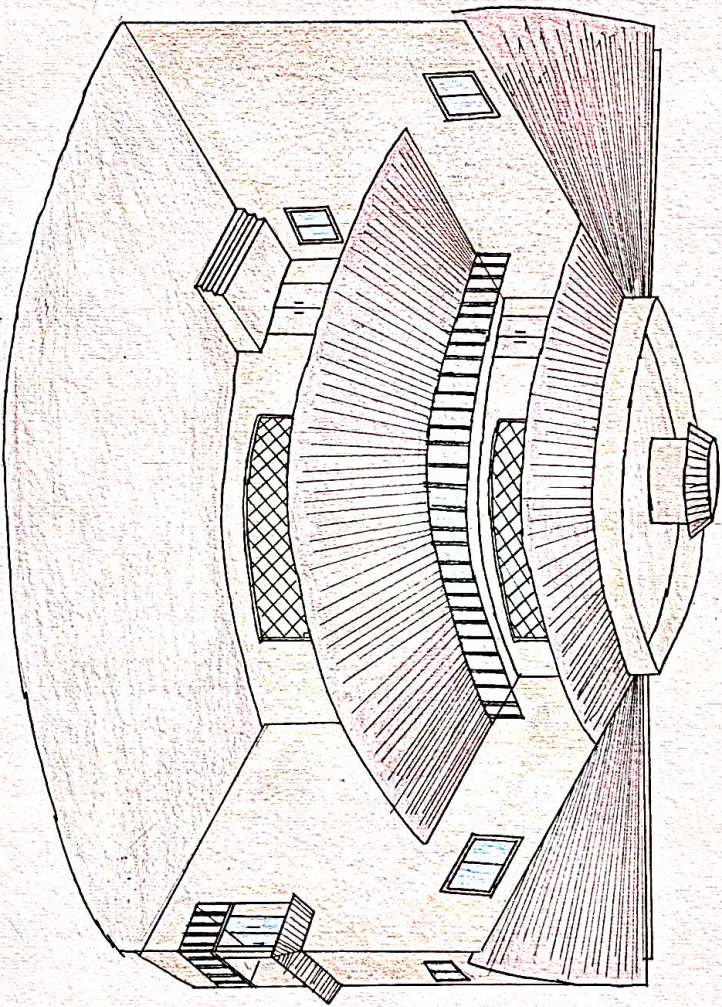

NAME : SHAYM, G  
RPN. NO : 25010601053