



Detail B
0 1 2 5CM

Table Top Connection Joint

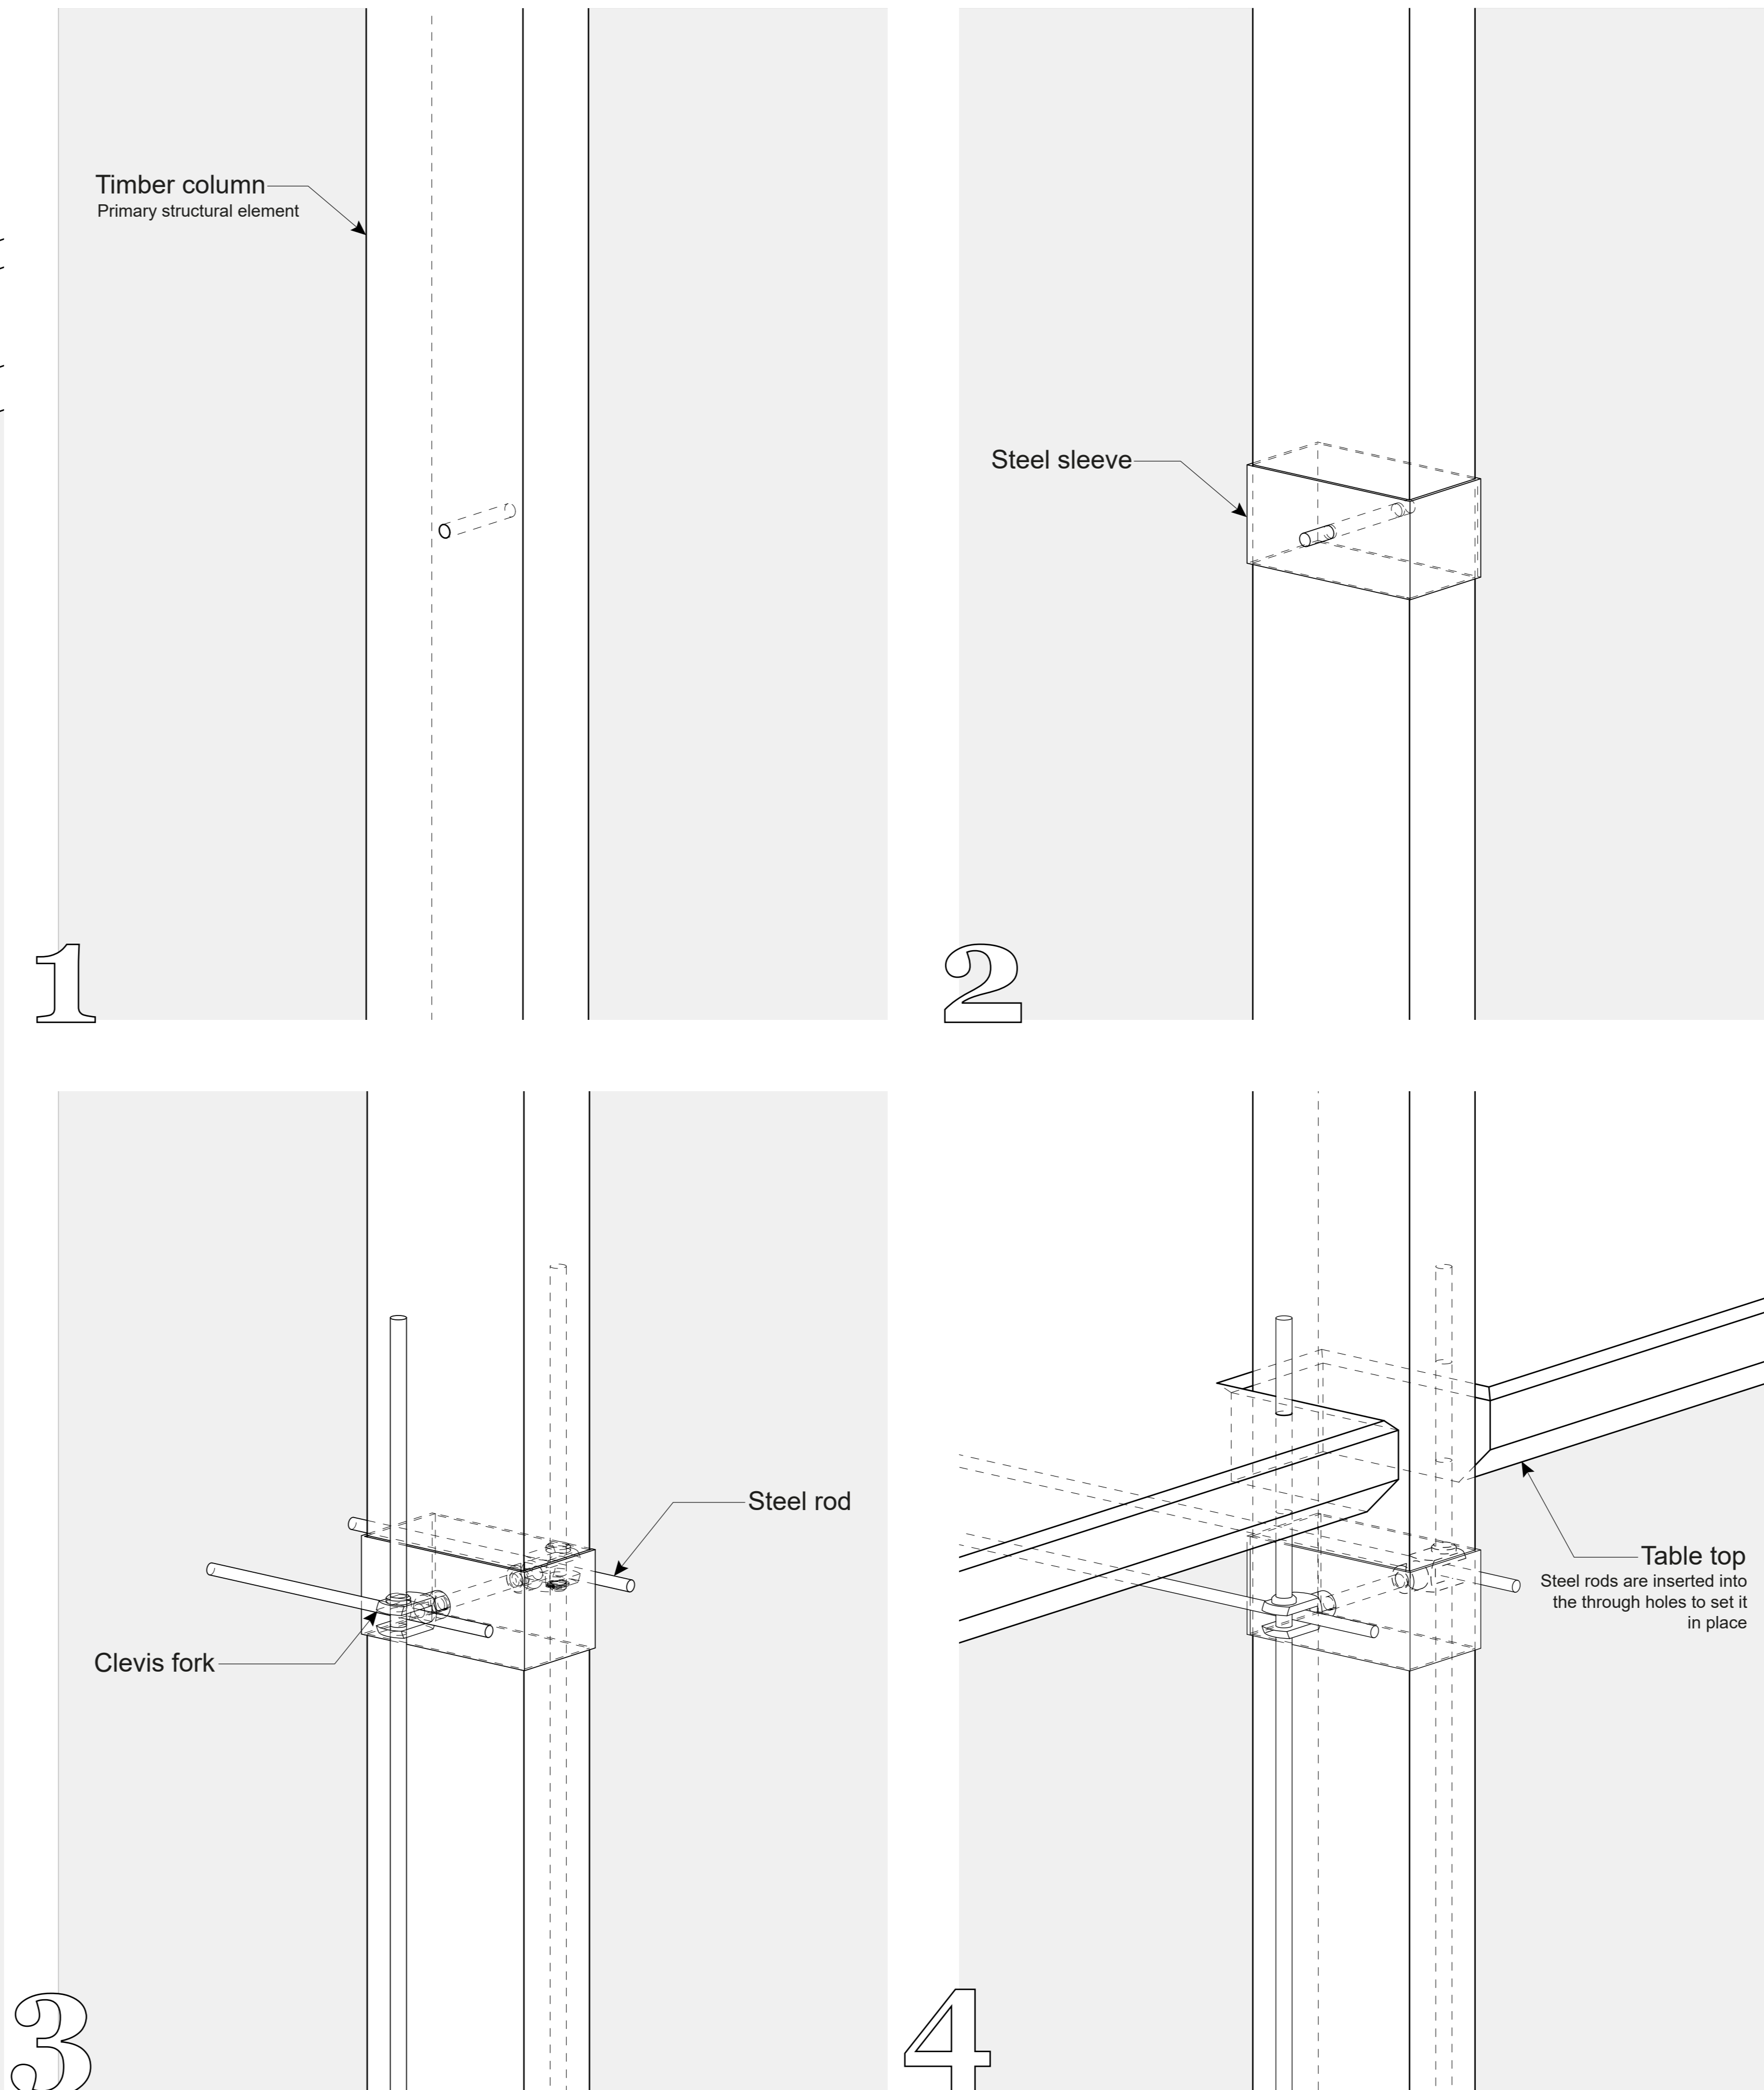

Assembly Diagram
0 1 2 5 10CM

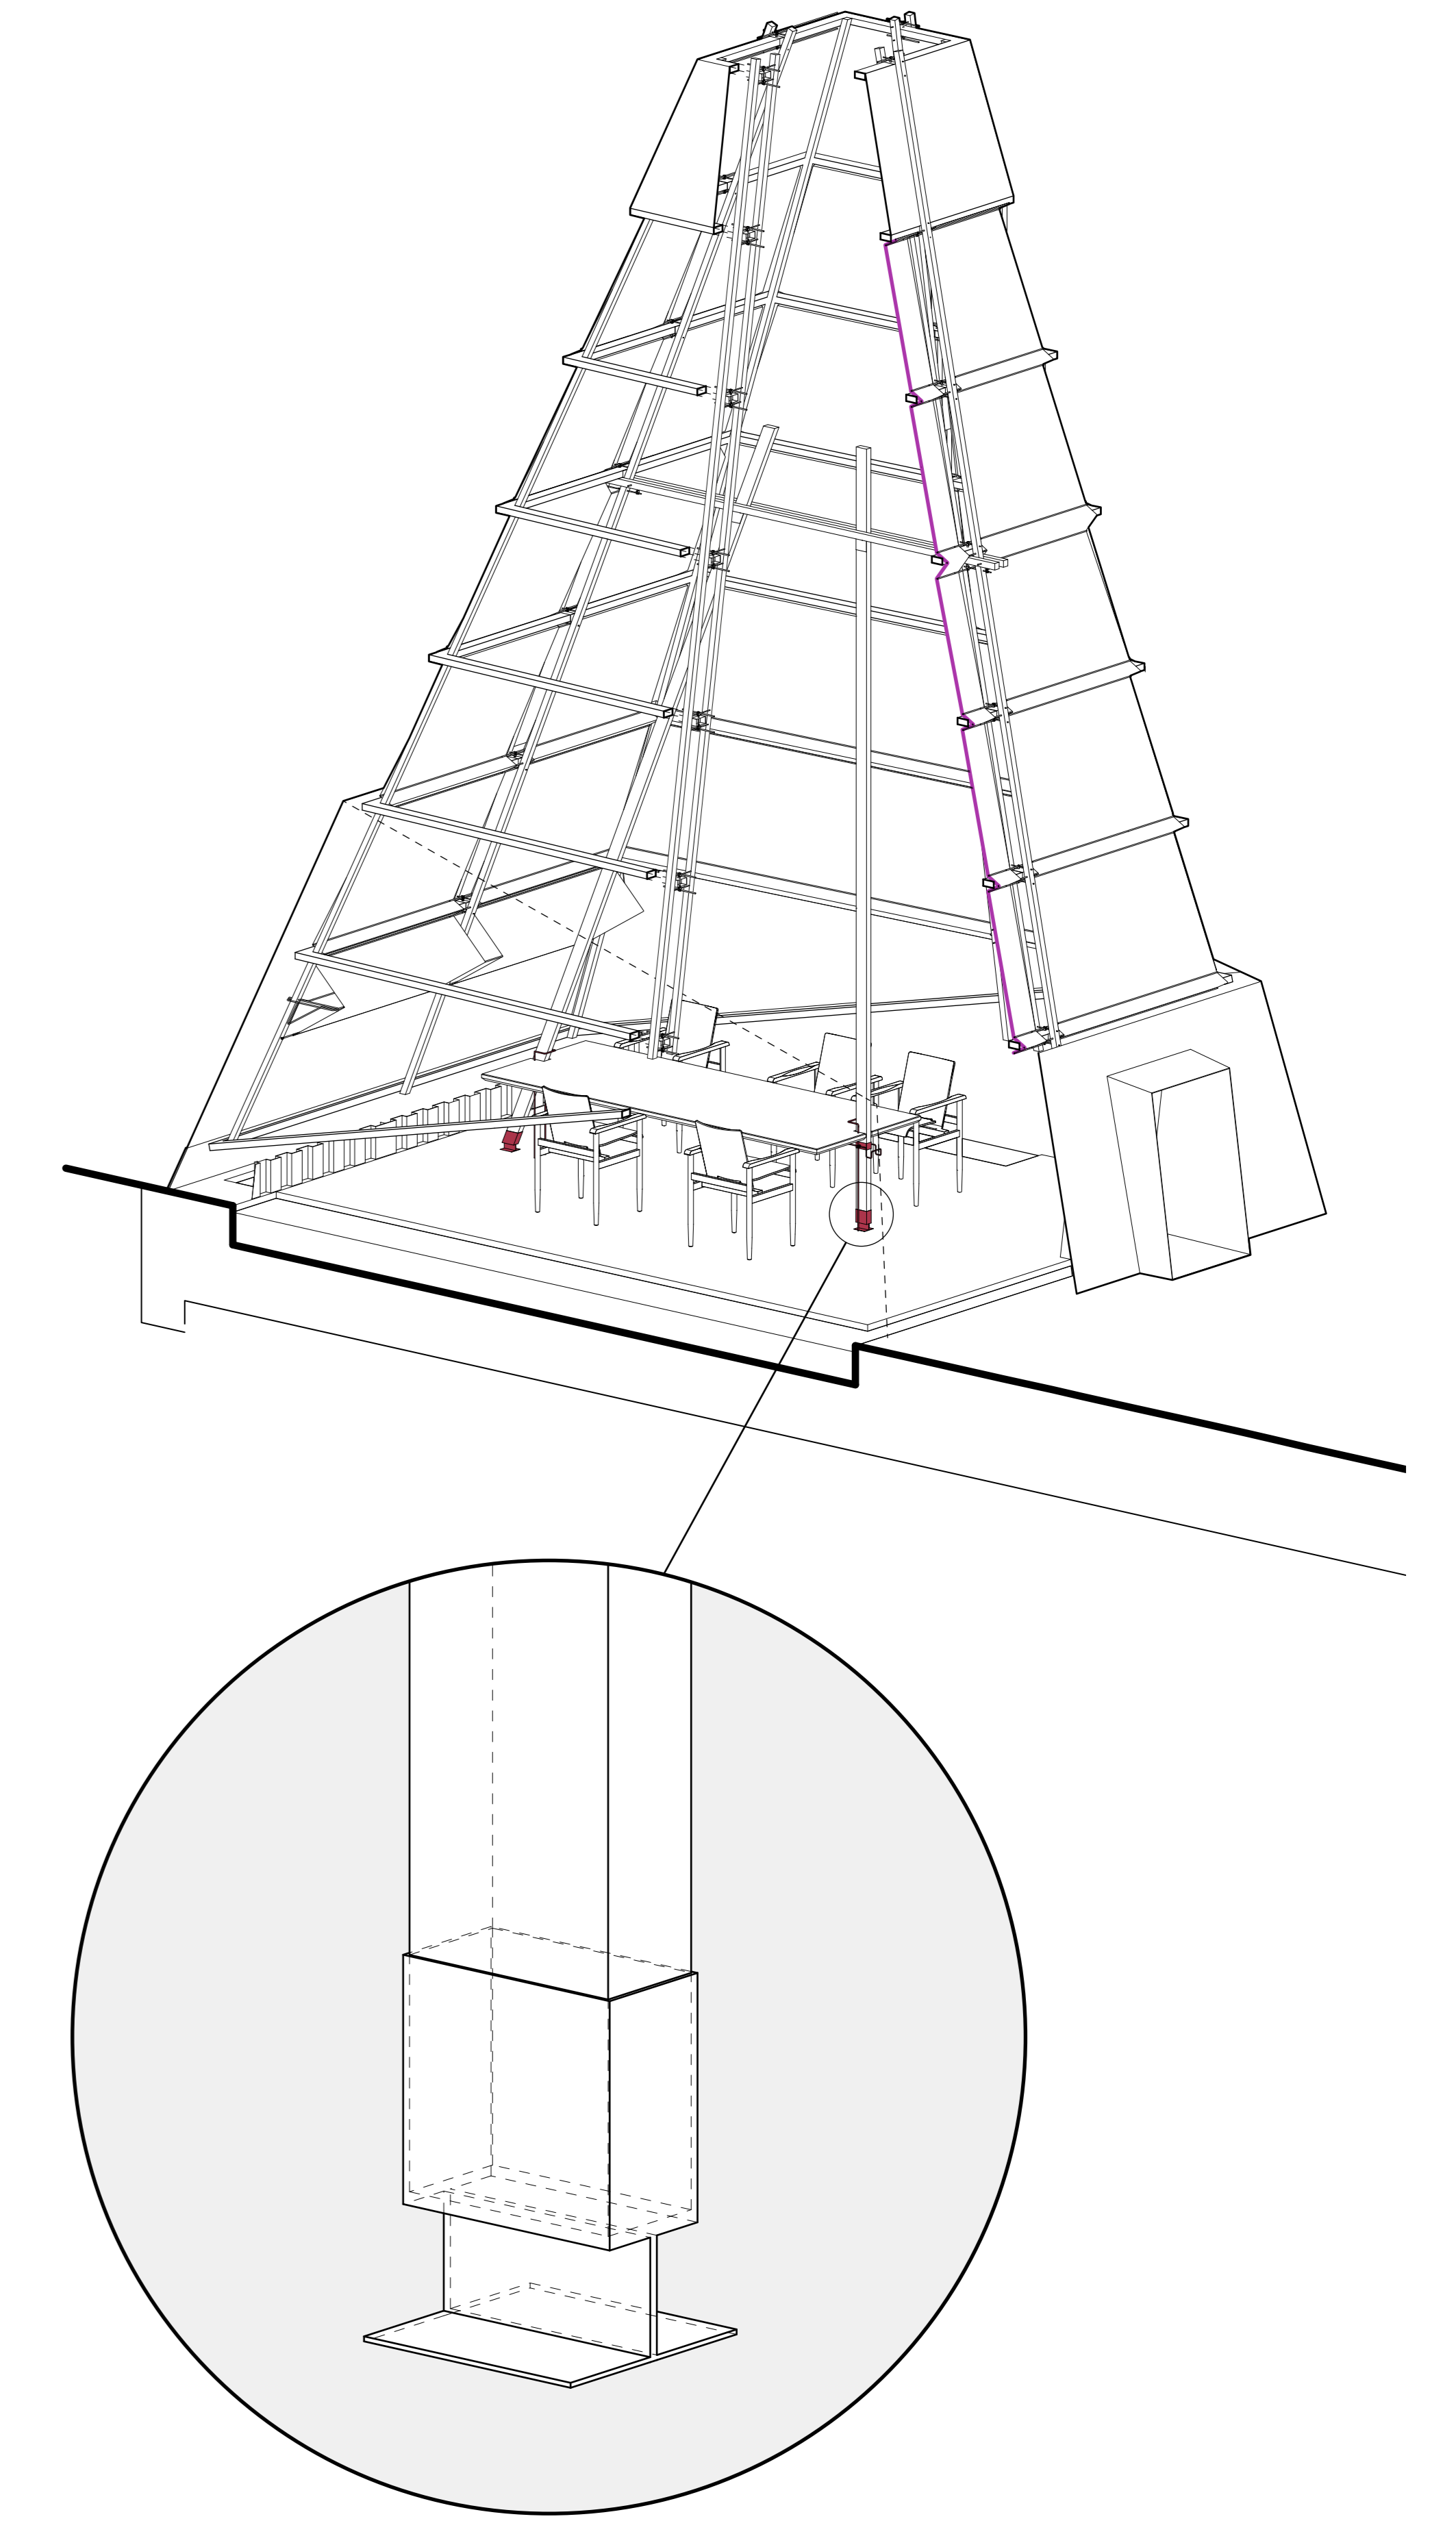

Column Base Detail
0 1 2 5 10CM

Acts as a mediator between timber columns and concrete flooring