

THE SAVOY HOTEL

PERSPECTIVA 1





PERSPECTIVA 2



PLAN AMPLASARE

PLAN TAVAN

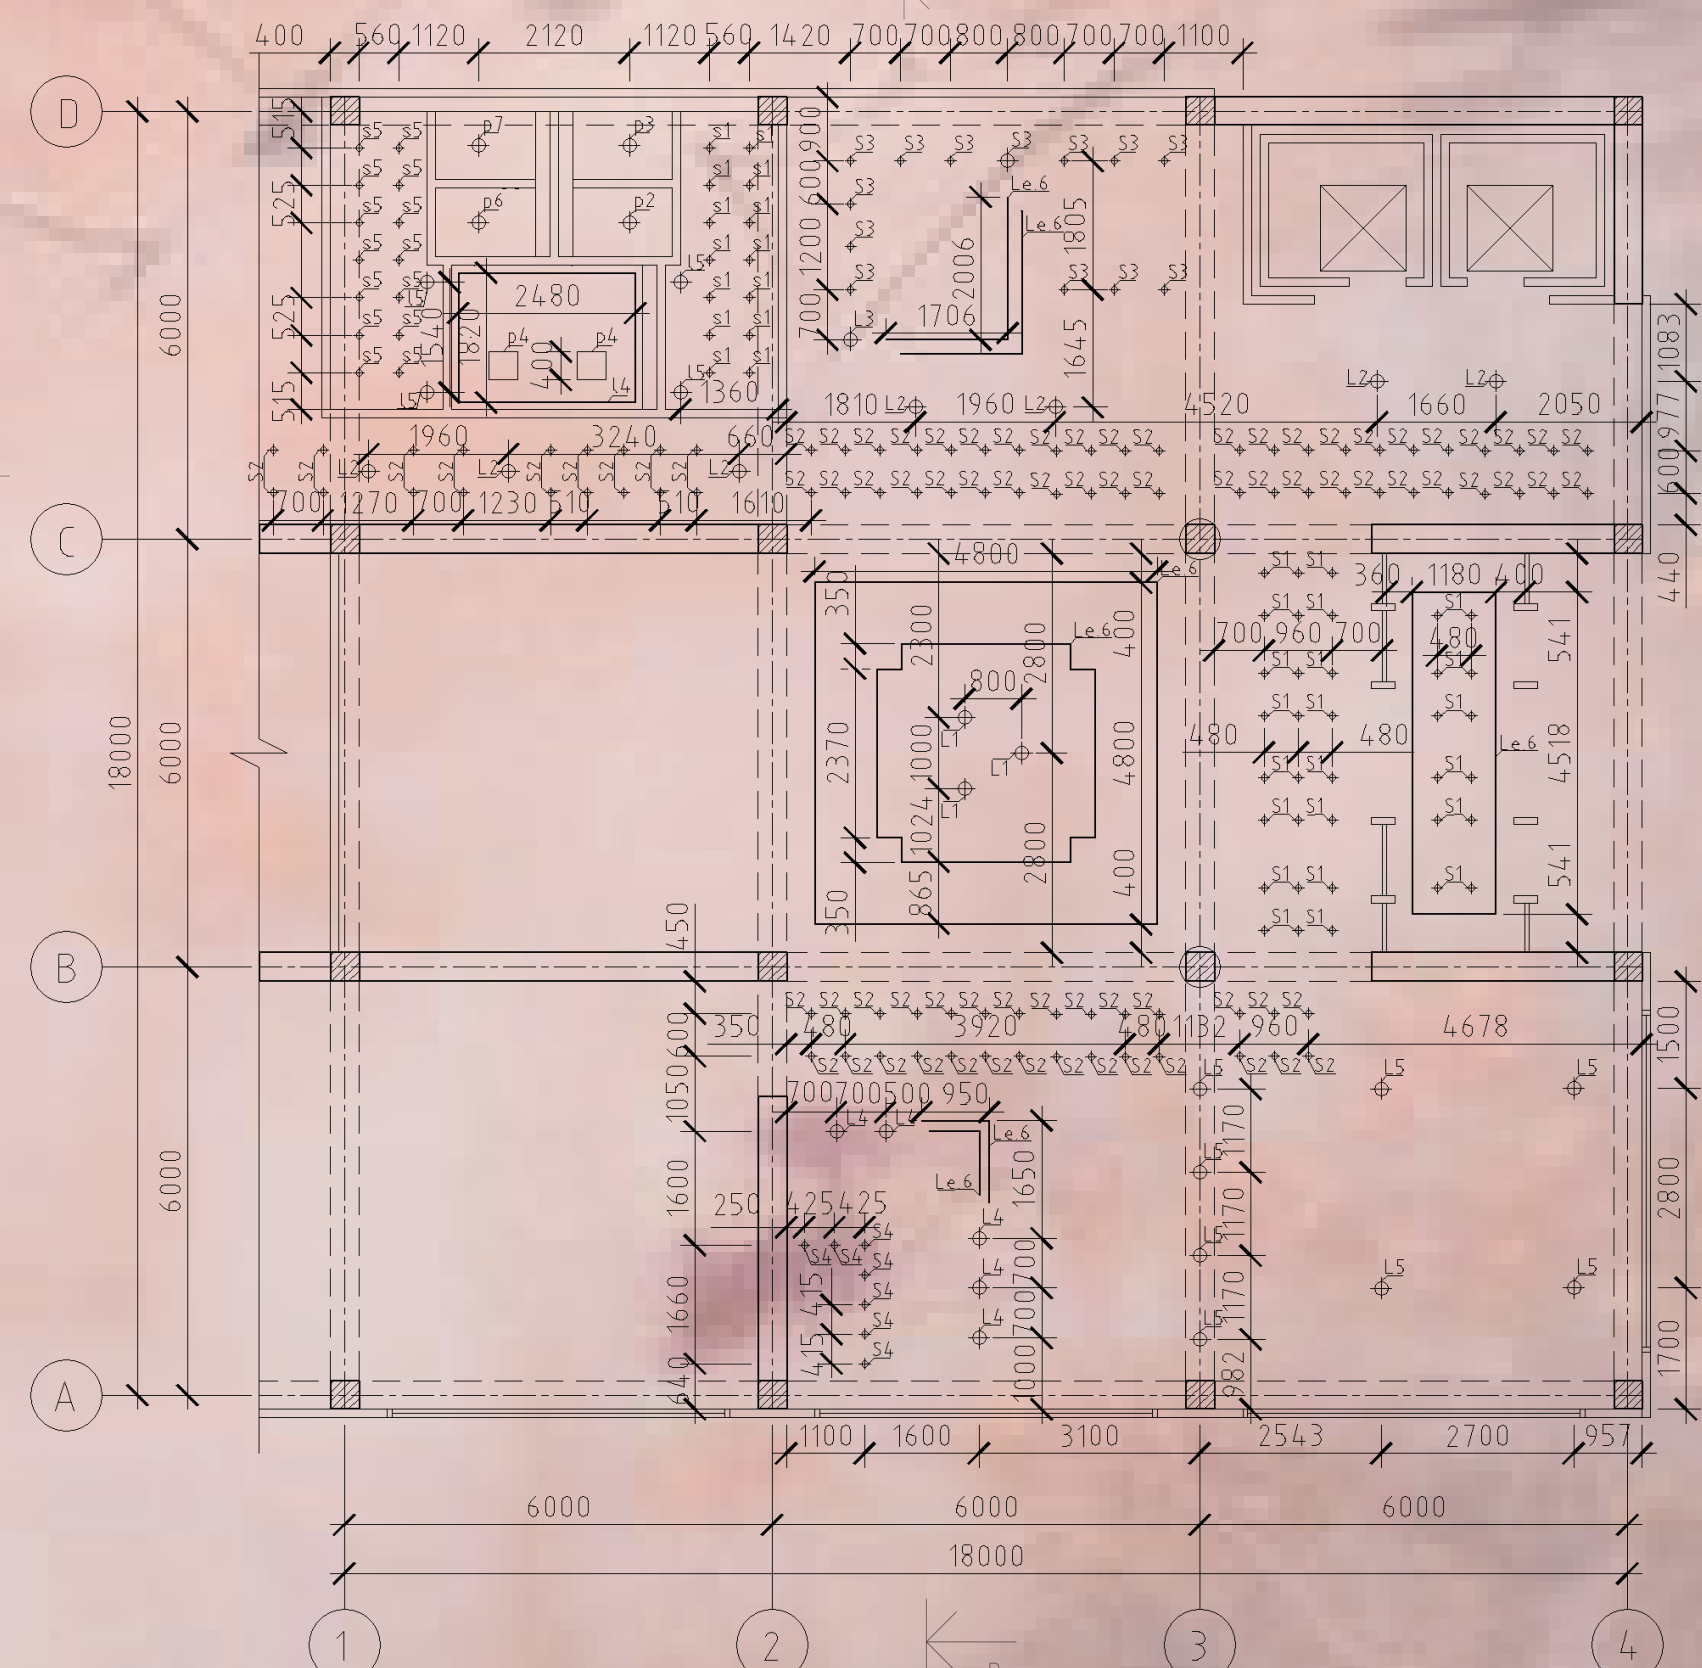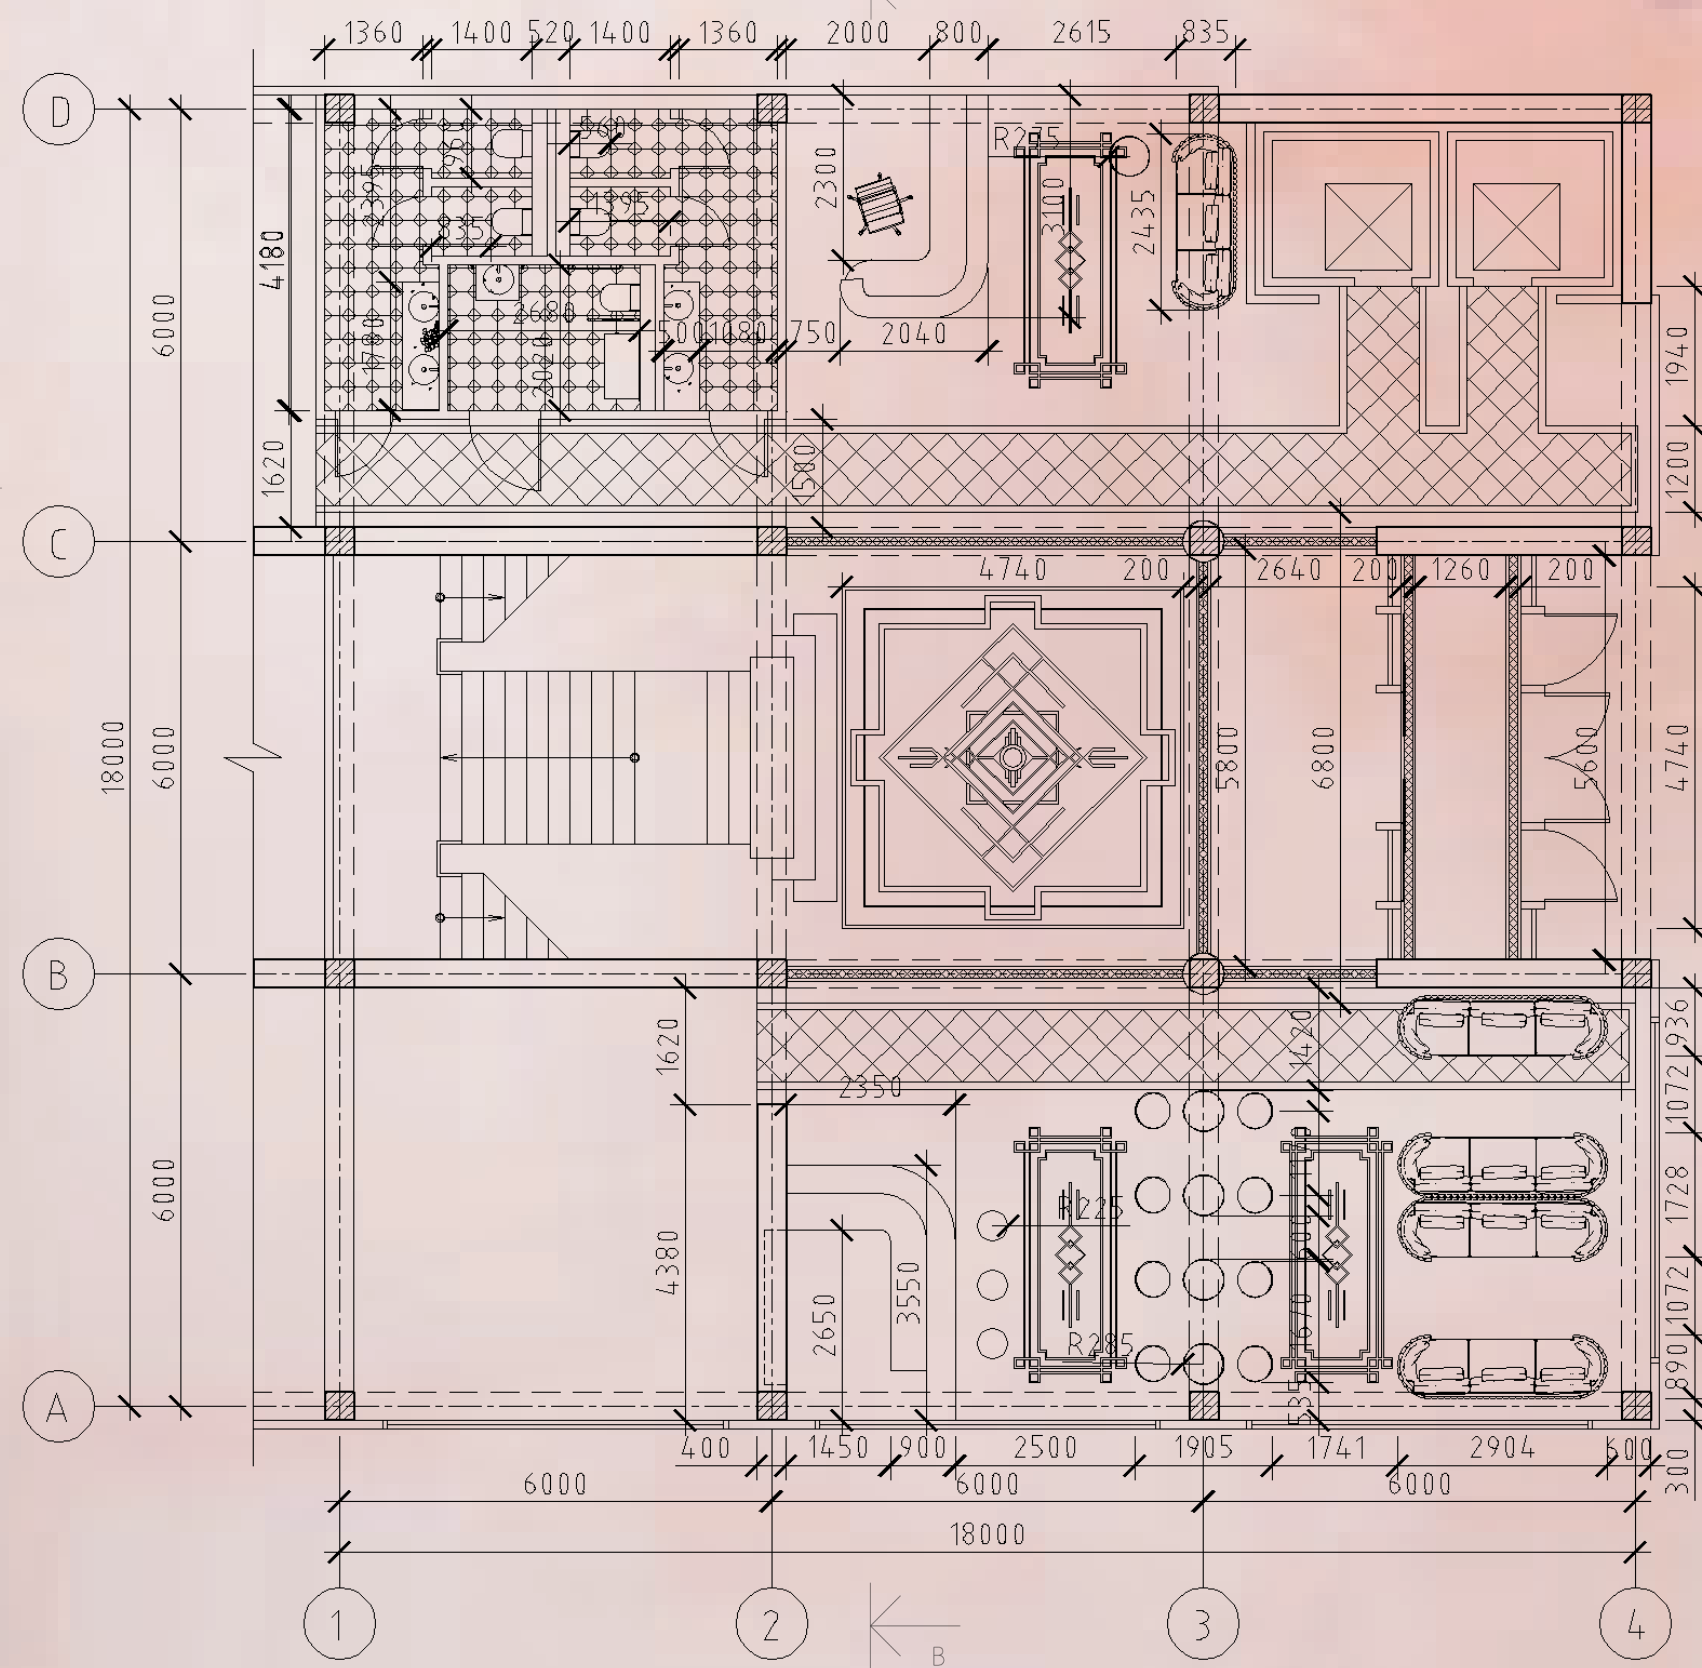

PERSPECTIVA 3



SECTIUNEA A-A




SECTIUNEA B-B



PERSPECTIVA 4



PALETA DE CULORI

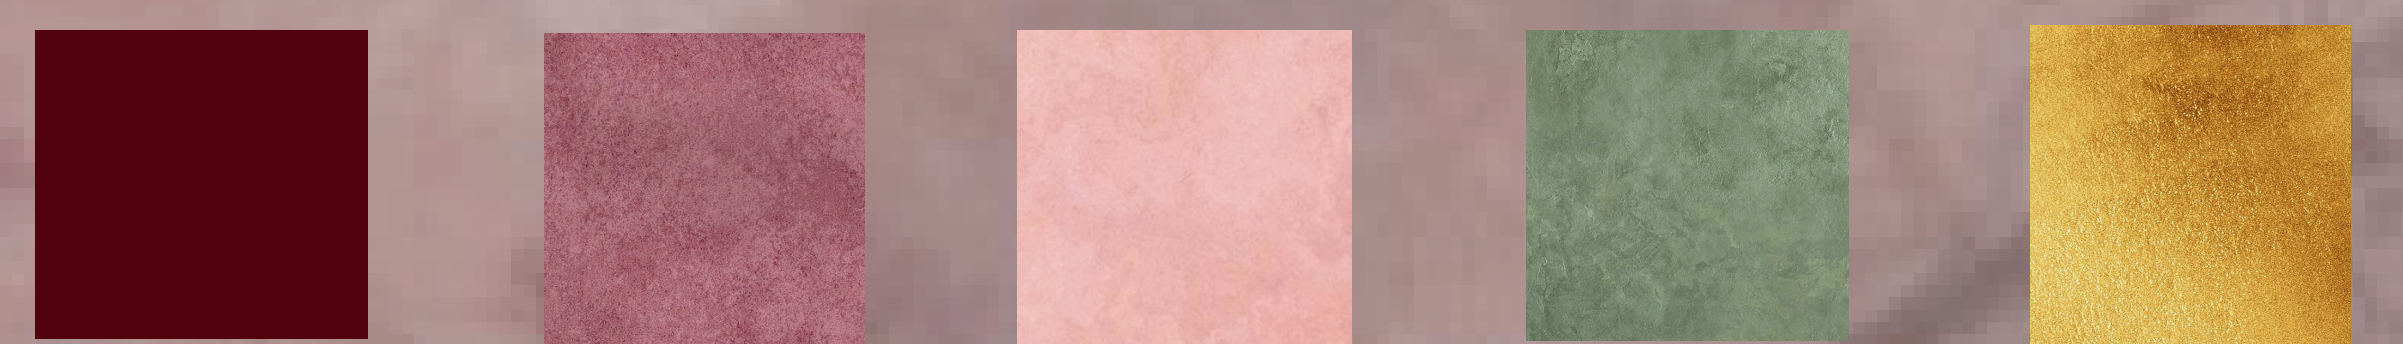

PERSPECTIVA 6



PERSPECTIVA 5

