


FLOOR PLAN VIEW OF THE GROUND FLOOR



FLOOR PLAN VIEW,GROUND FLOOR+1



FLOOR PLAN VIEW, 2 FLOORS

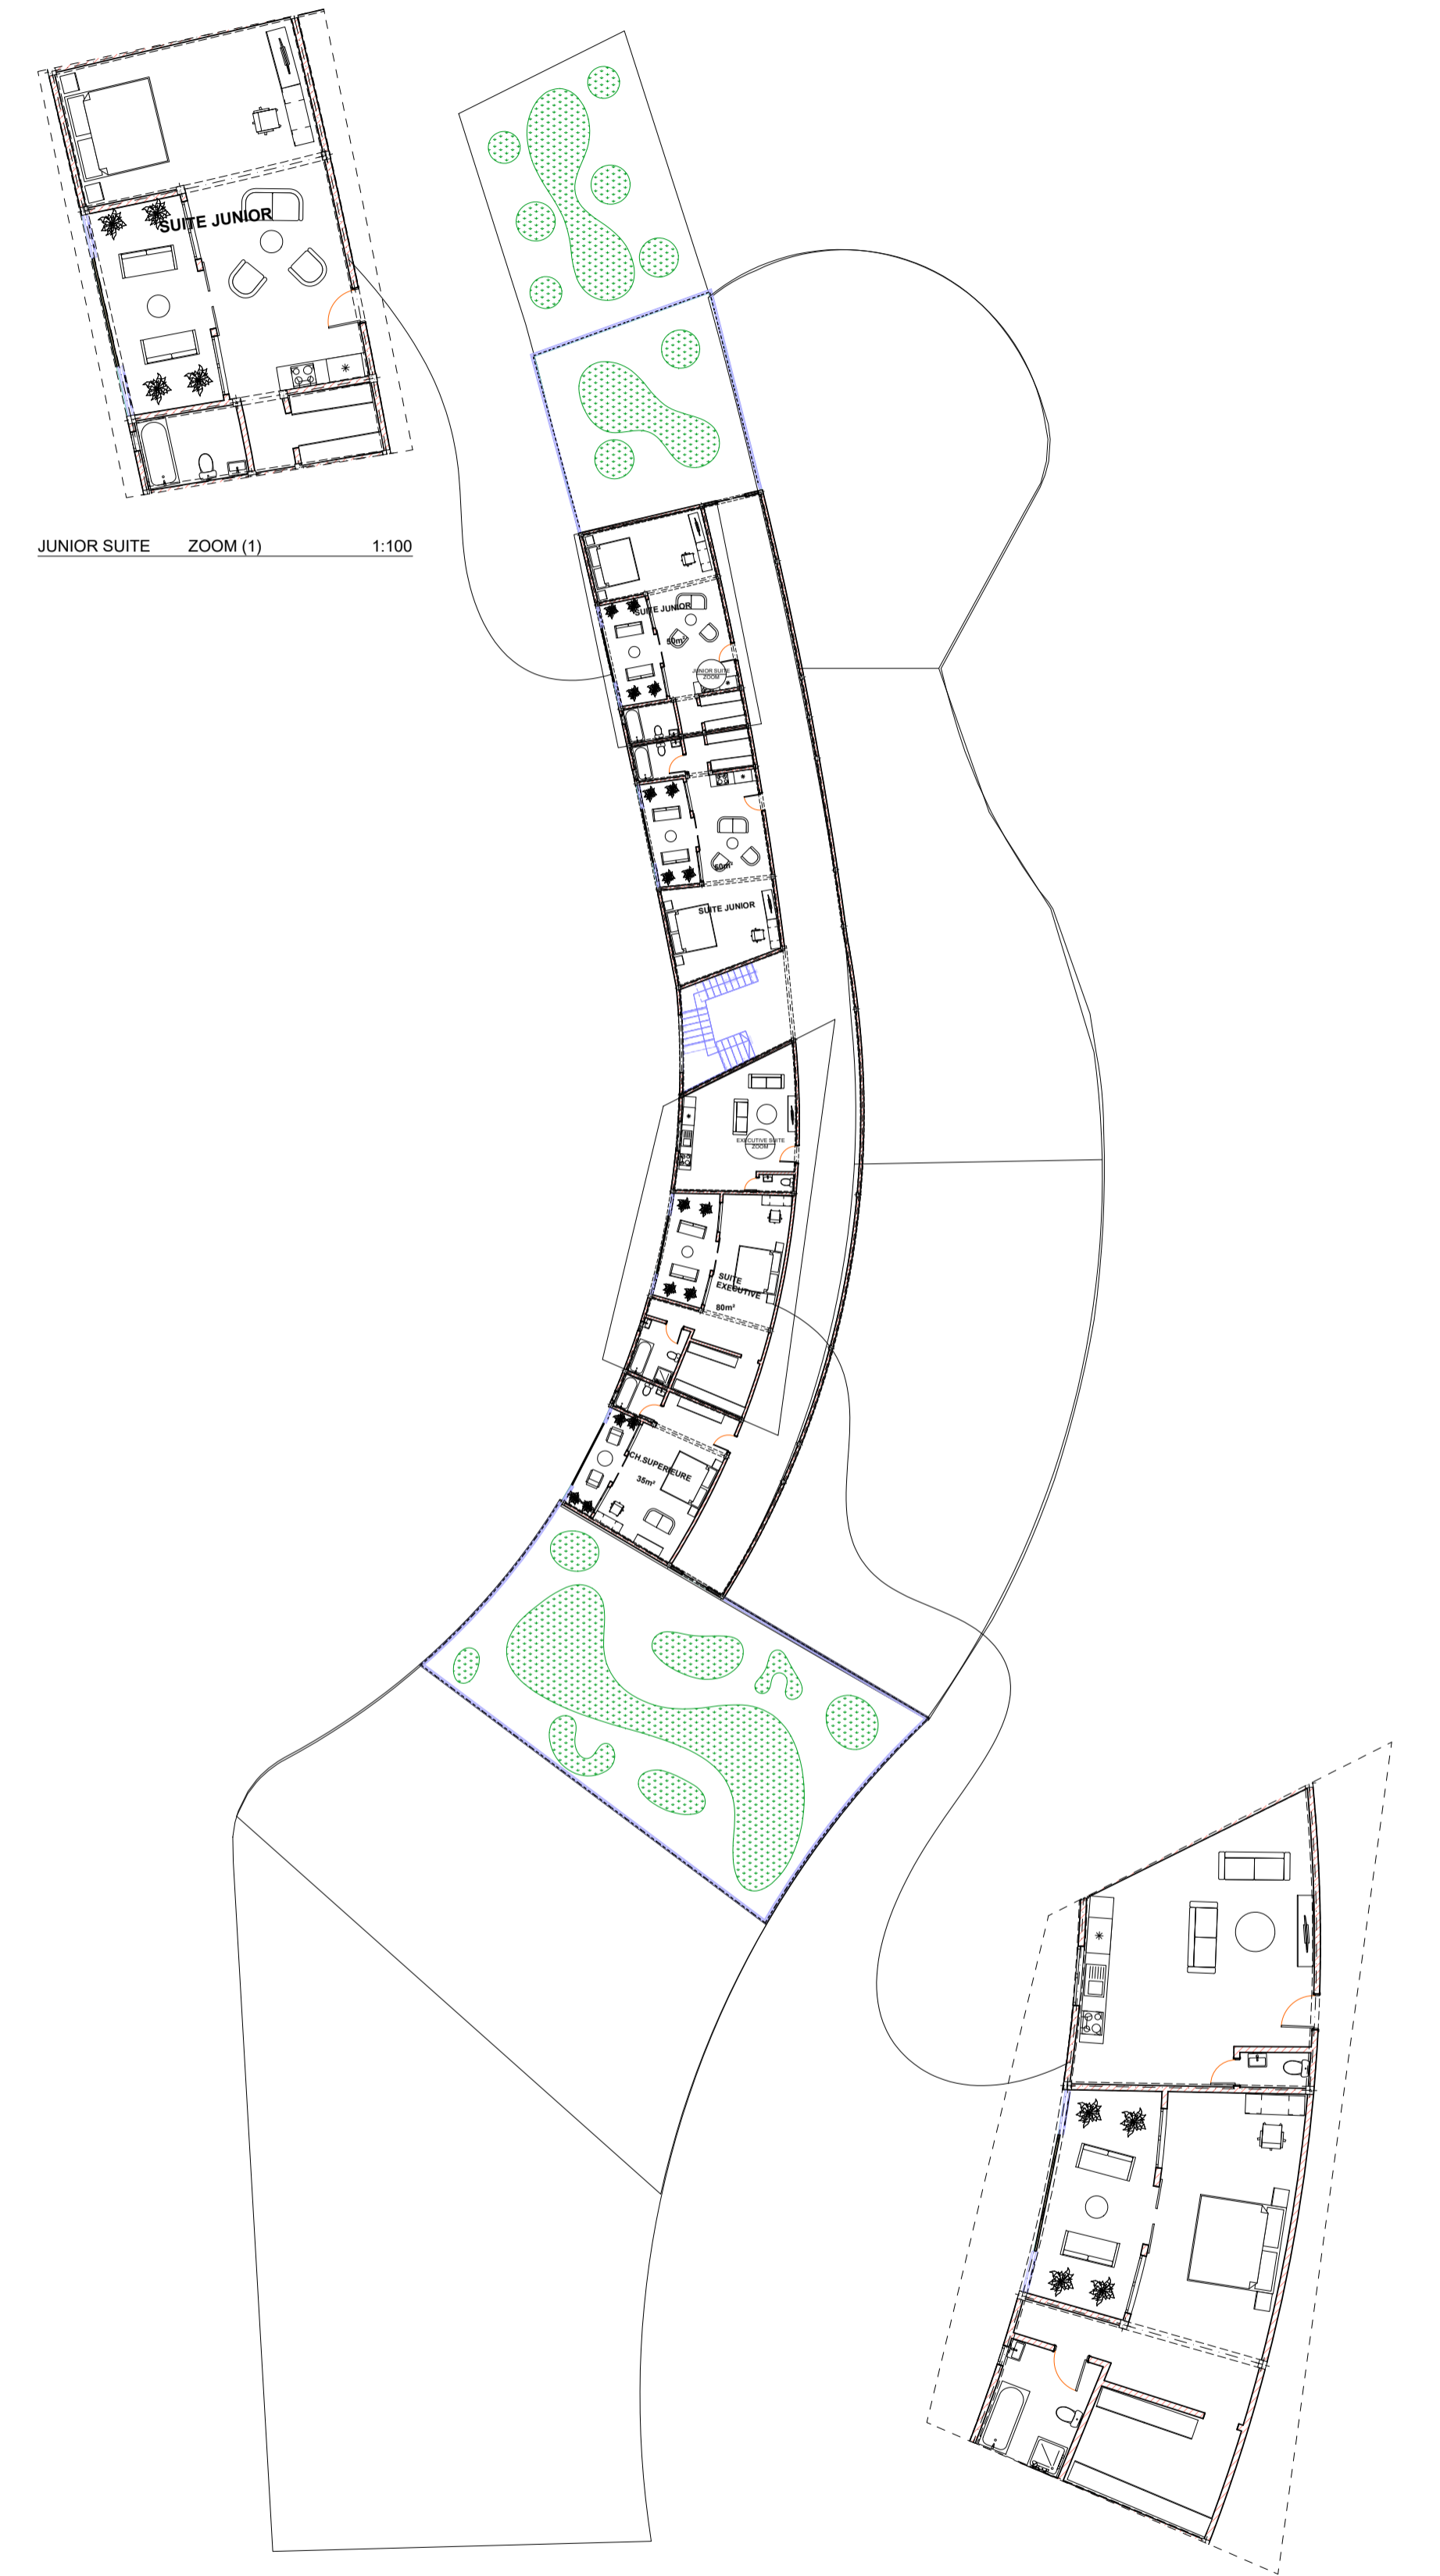

FLOOR PLAN VIEW, 3RD FLOOR

EXECUTIVE SUITE ZOOM (1) 1:100