




EAST ELEVATION



WEST ELEVATION

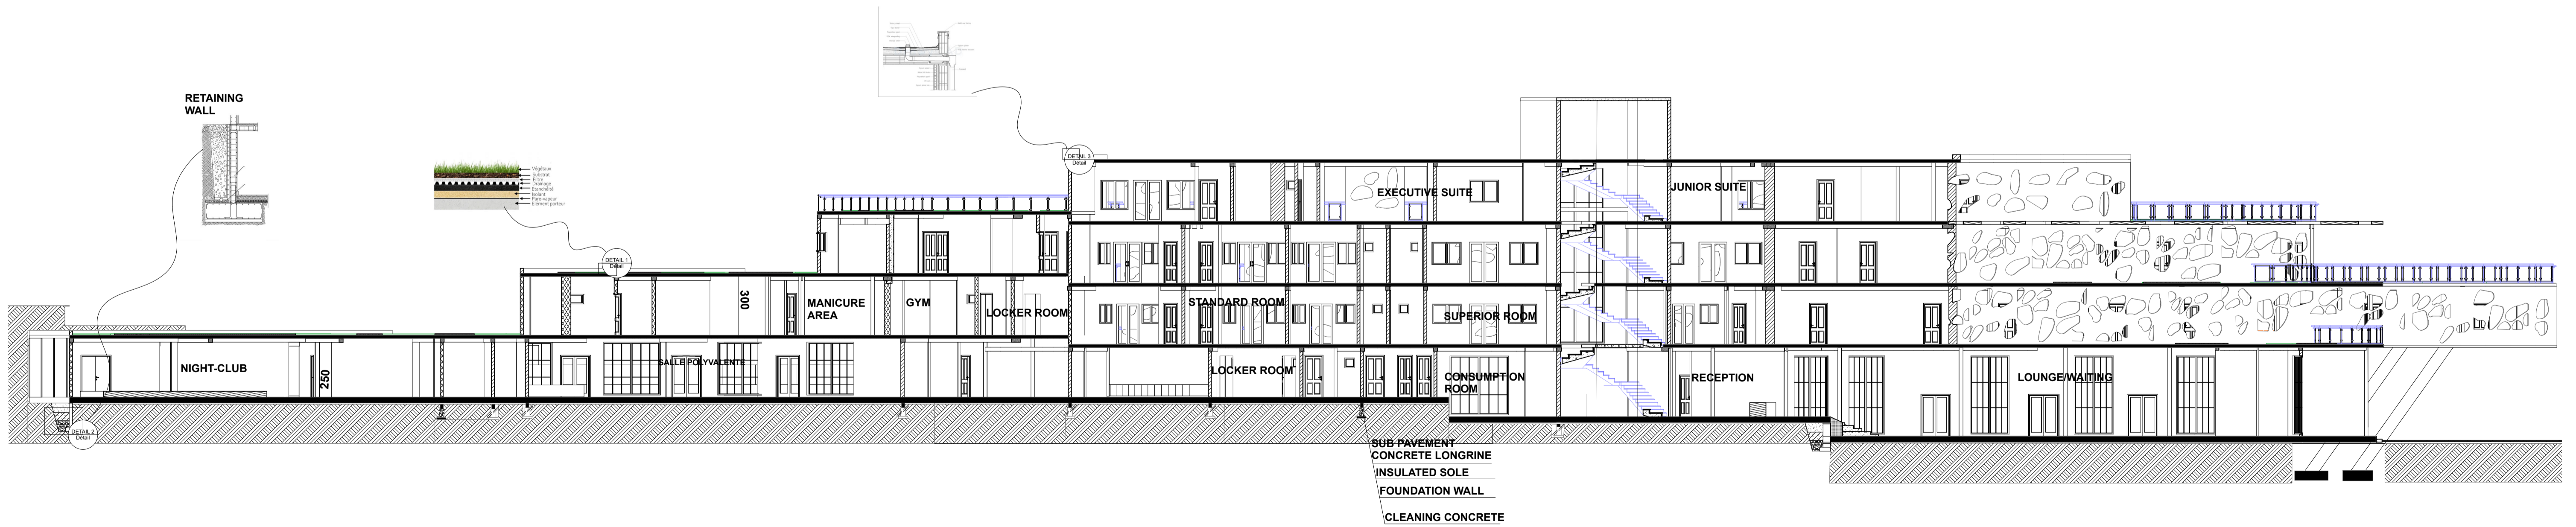

SECTION AA'