


RIGH ELEVATION  
SCALE 1:150

Broken small bamboo strips Ø20-30 mm.  
Woven lattice panel  
Join system: fish-mouth joint for vertical posts.  
Lap joint with rattan lashings for rails.

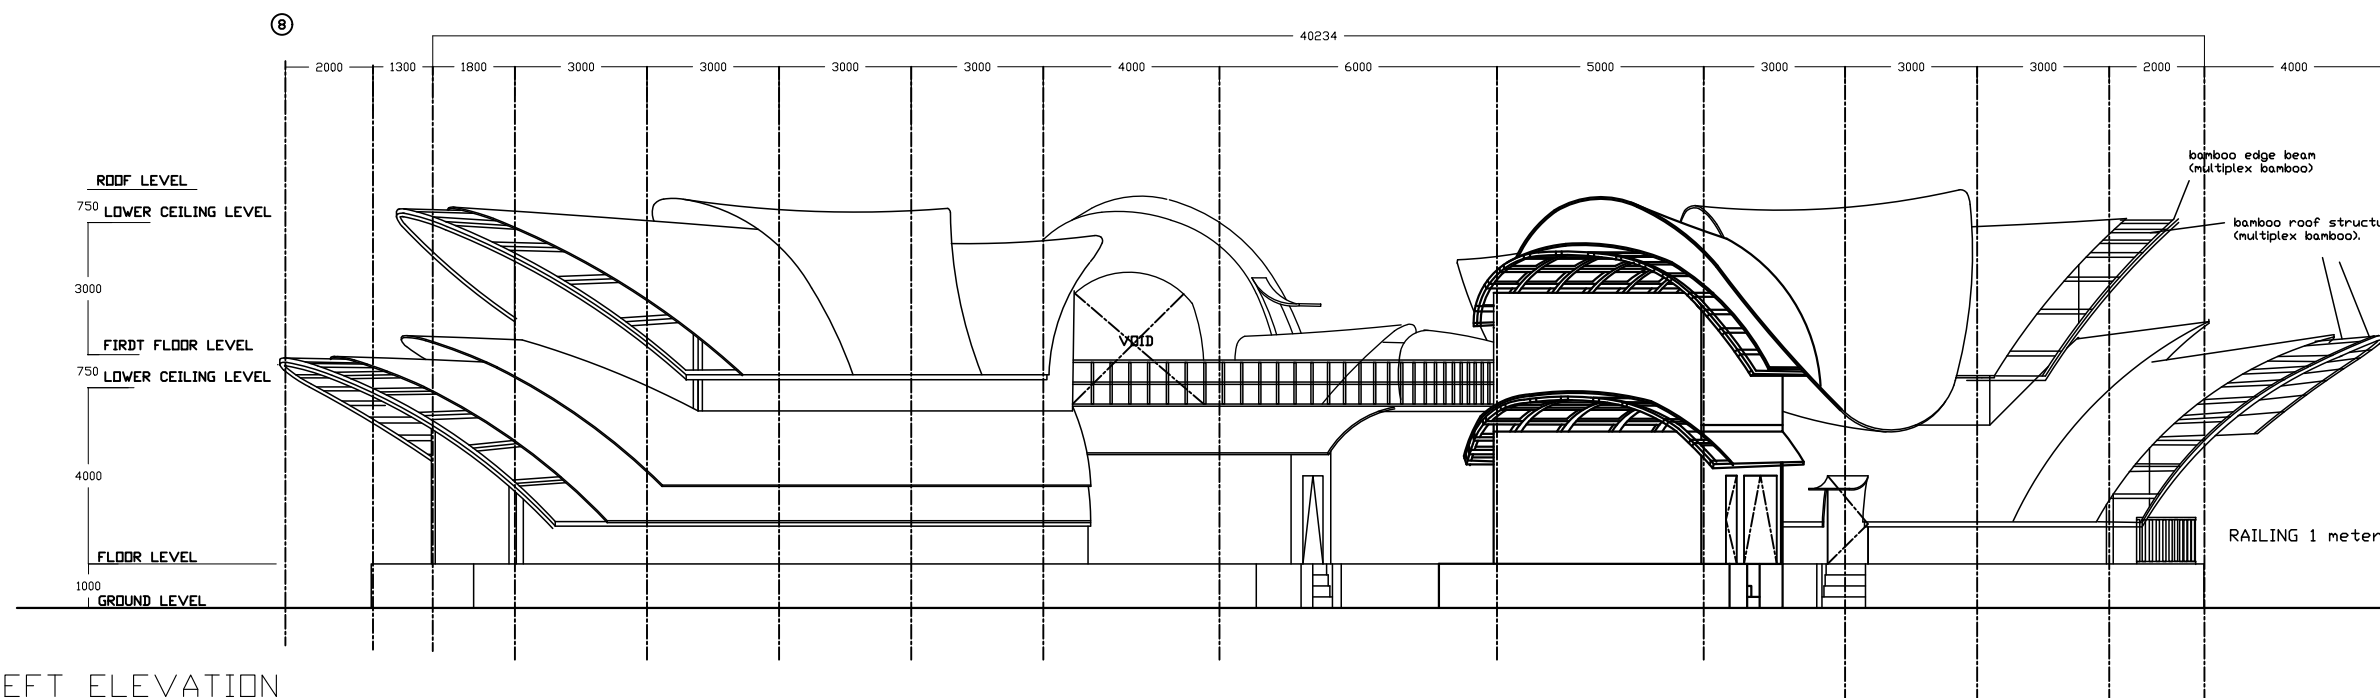

LEFT ELEVATION  
SCALE 1:150