


**BAMBOO LIVELIHOOD TRAINING COMPLEX (BLTC)**

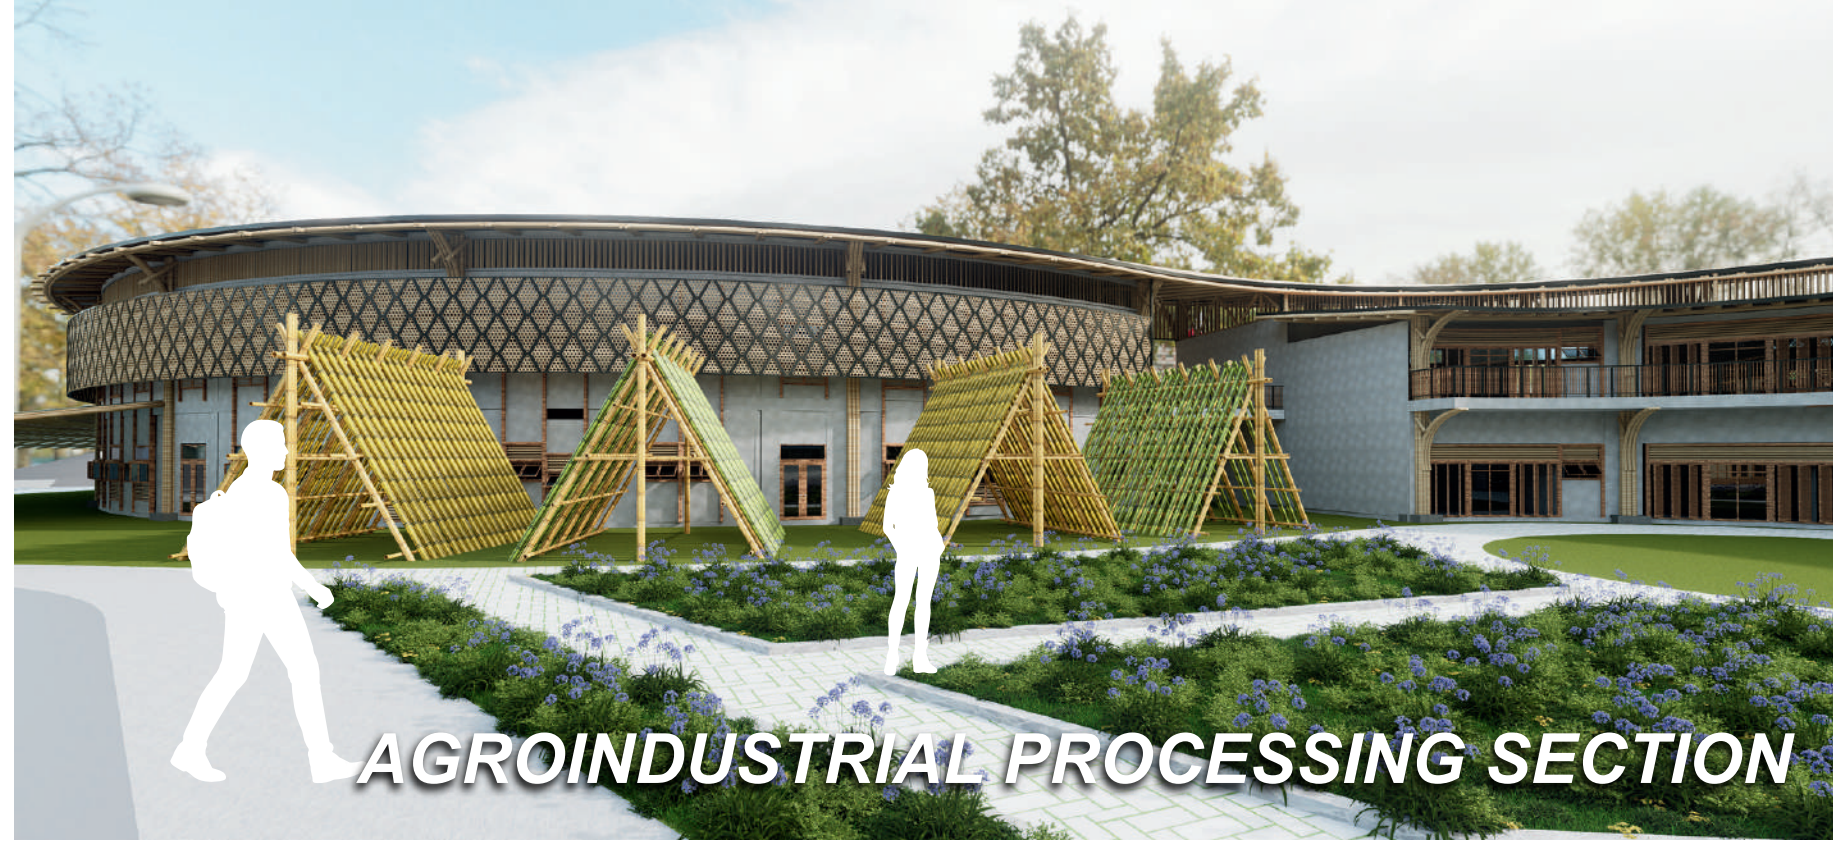

AGROINDUSTRIAL PROCESSING SECTION



STRUCTURAL AND CONSTRUCTION SECTION



RECEPTION DESK



DIRECTOR'S OFFICE



LECTURE R.M.



FACULTY R.M.



BAMBOO TREATMENT AREA



BAMBOO STORAGE RACK AREA



INTERIOR FURNITURE STATION



ENGINEERED BAMBOO STATION



WASTE BAMBOO MATERIAL TREATMENT SECTION




BAMBOO TEXTILE SECTION



BAMBOO SOAP SECTION




CHARCOAL STATION

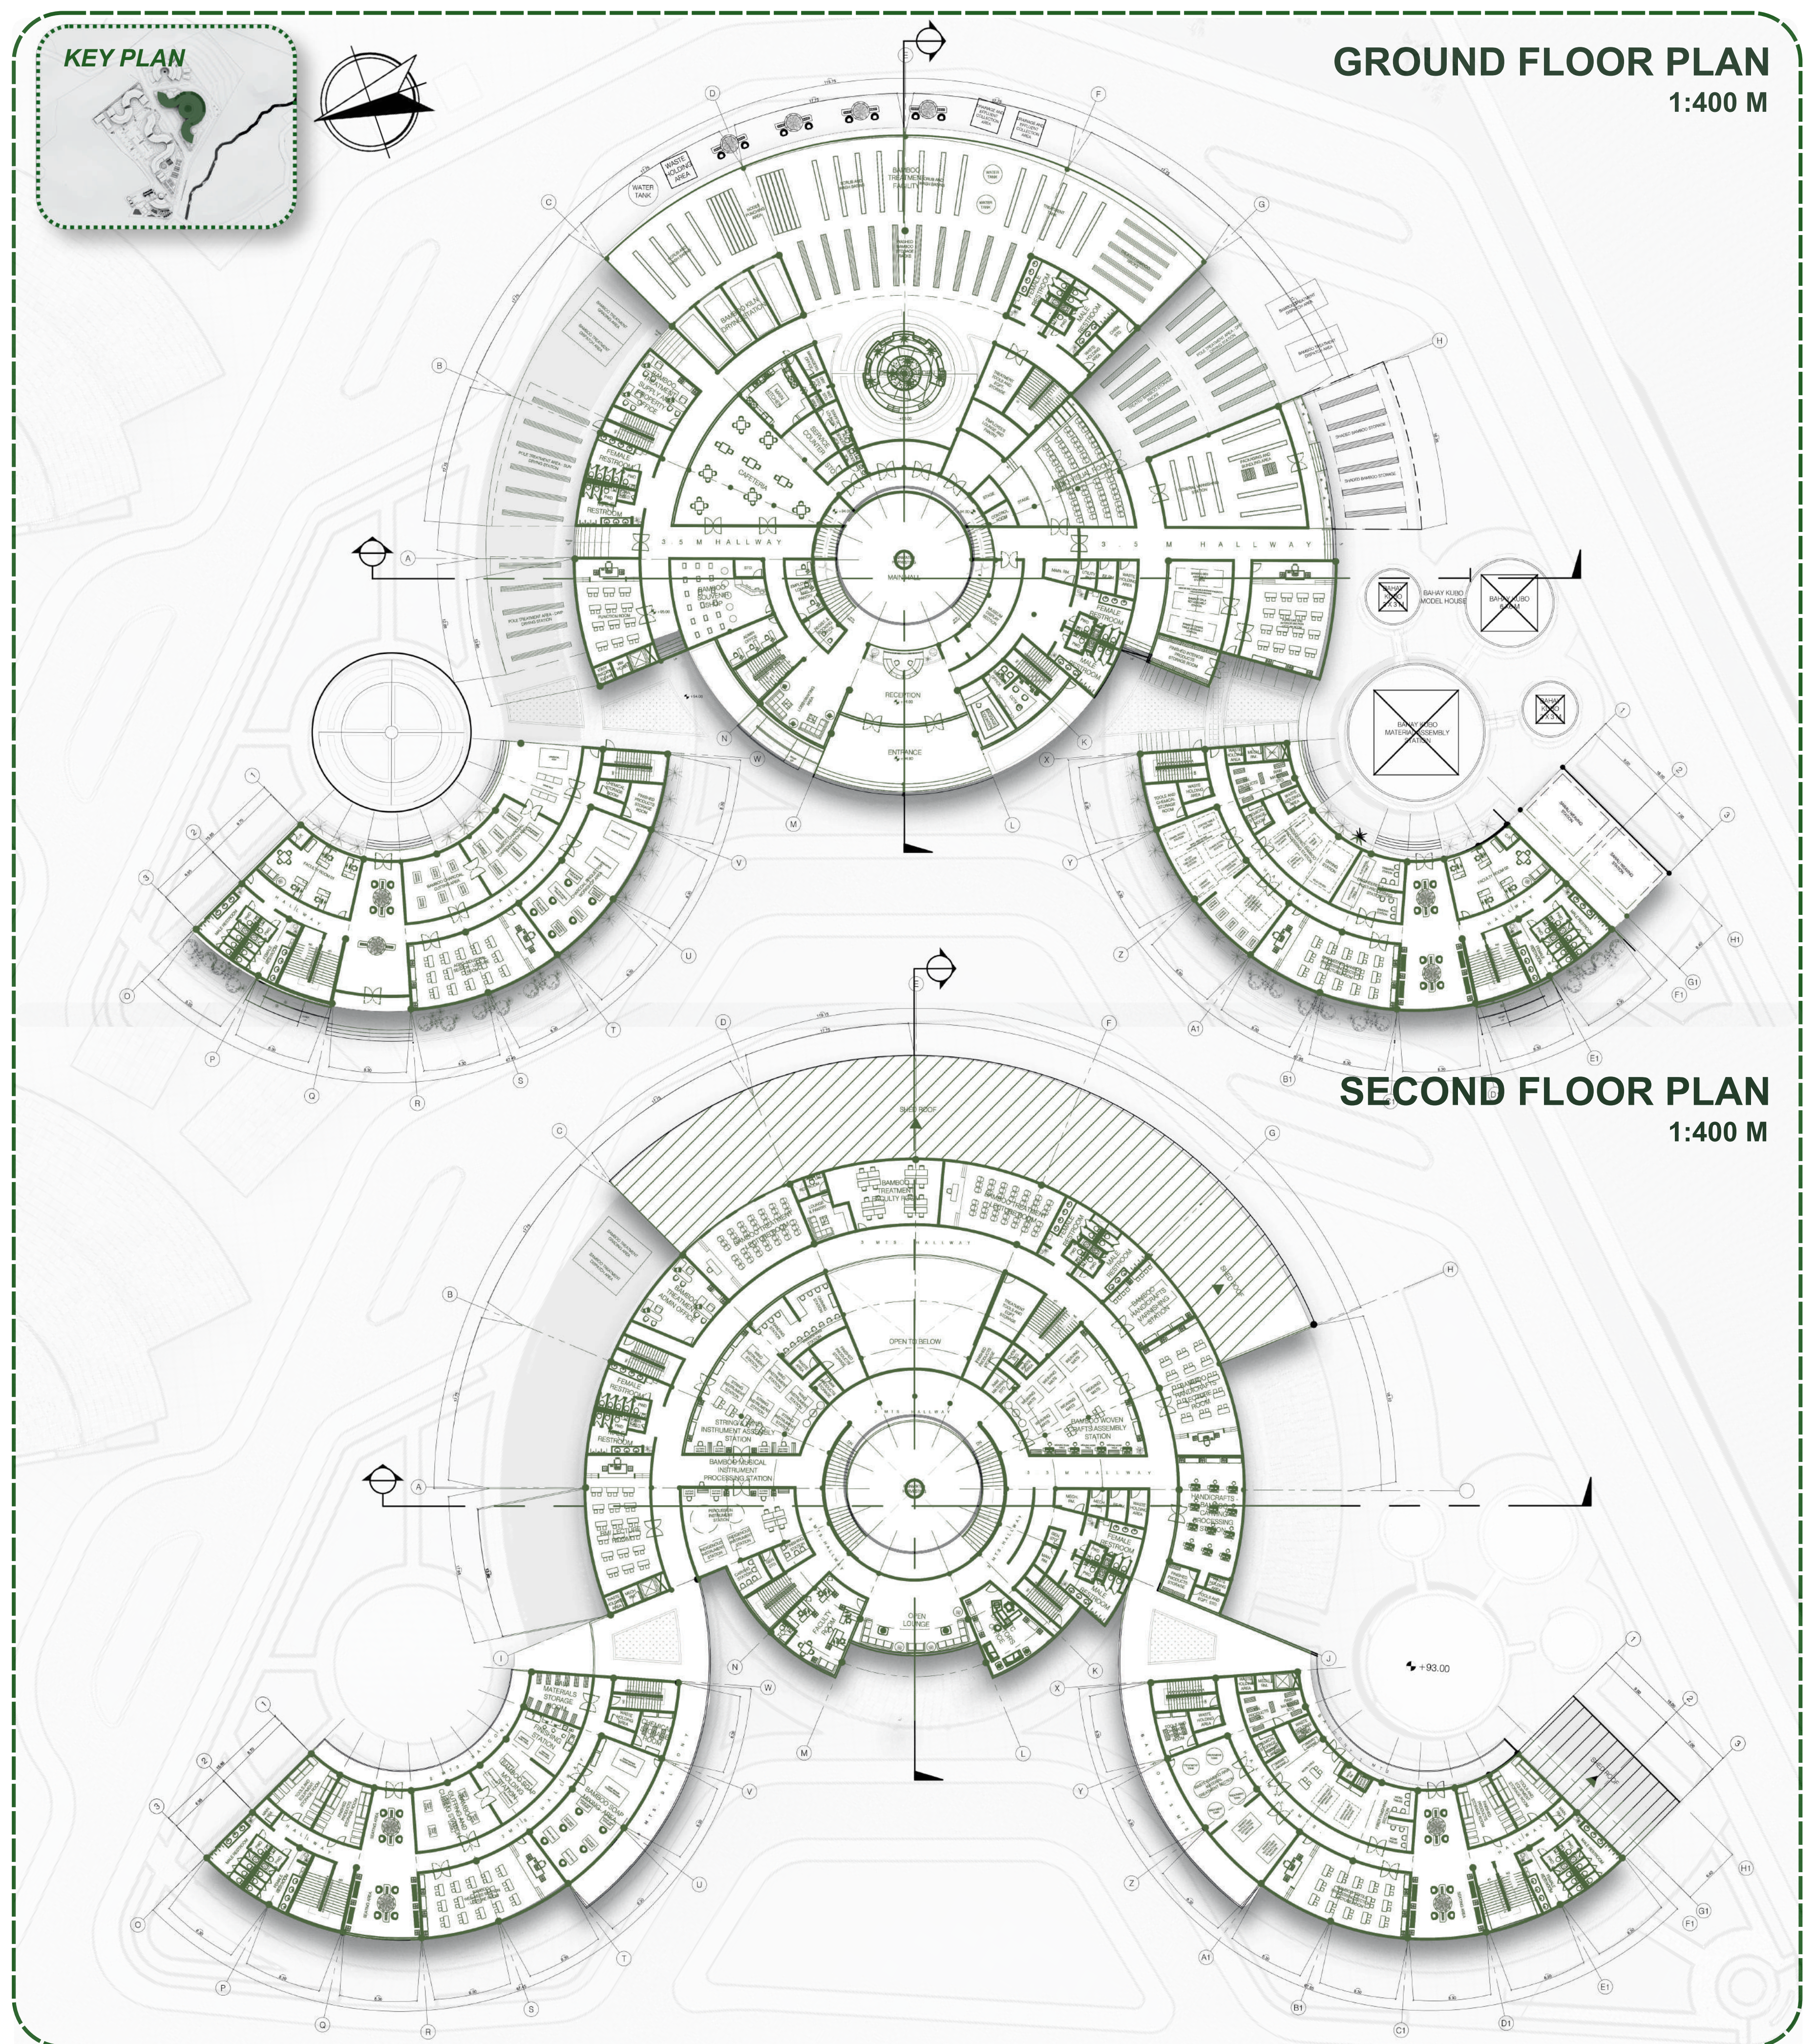

CROSS SECTION  
1:400 M




LONGITUDINAL SECTION  
1:400 M

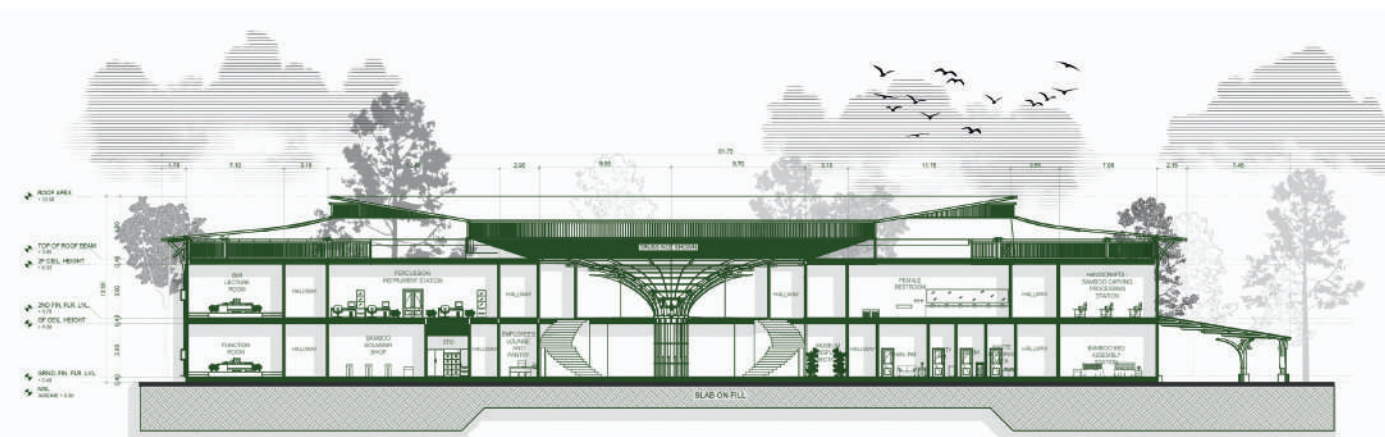

LEFT SIDE ELEVATION  
1:400 M



FRONT ELEVATION 1:400 M

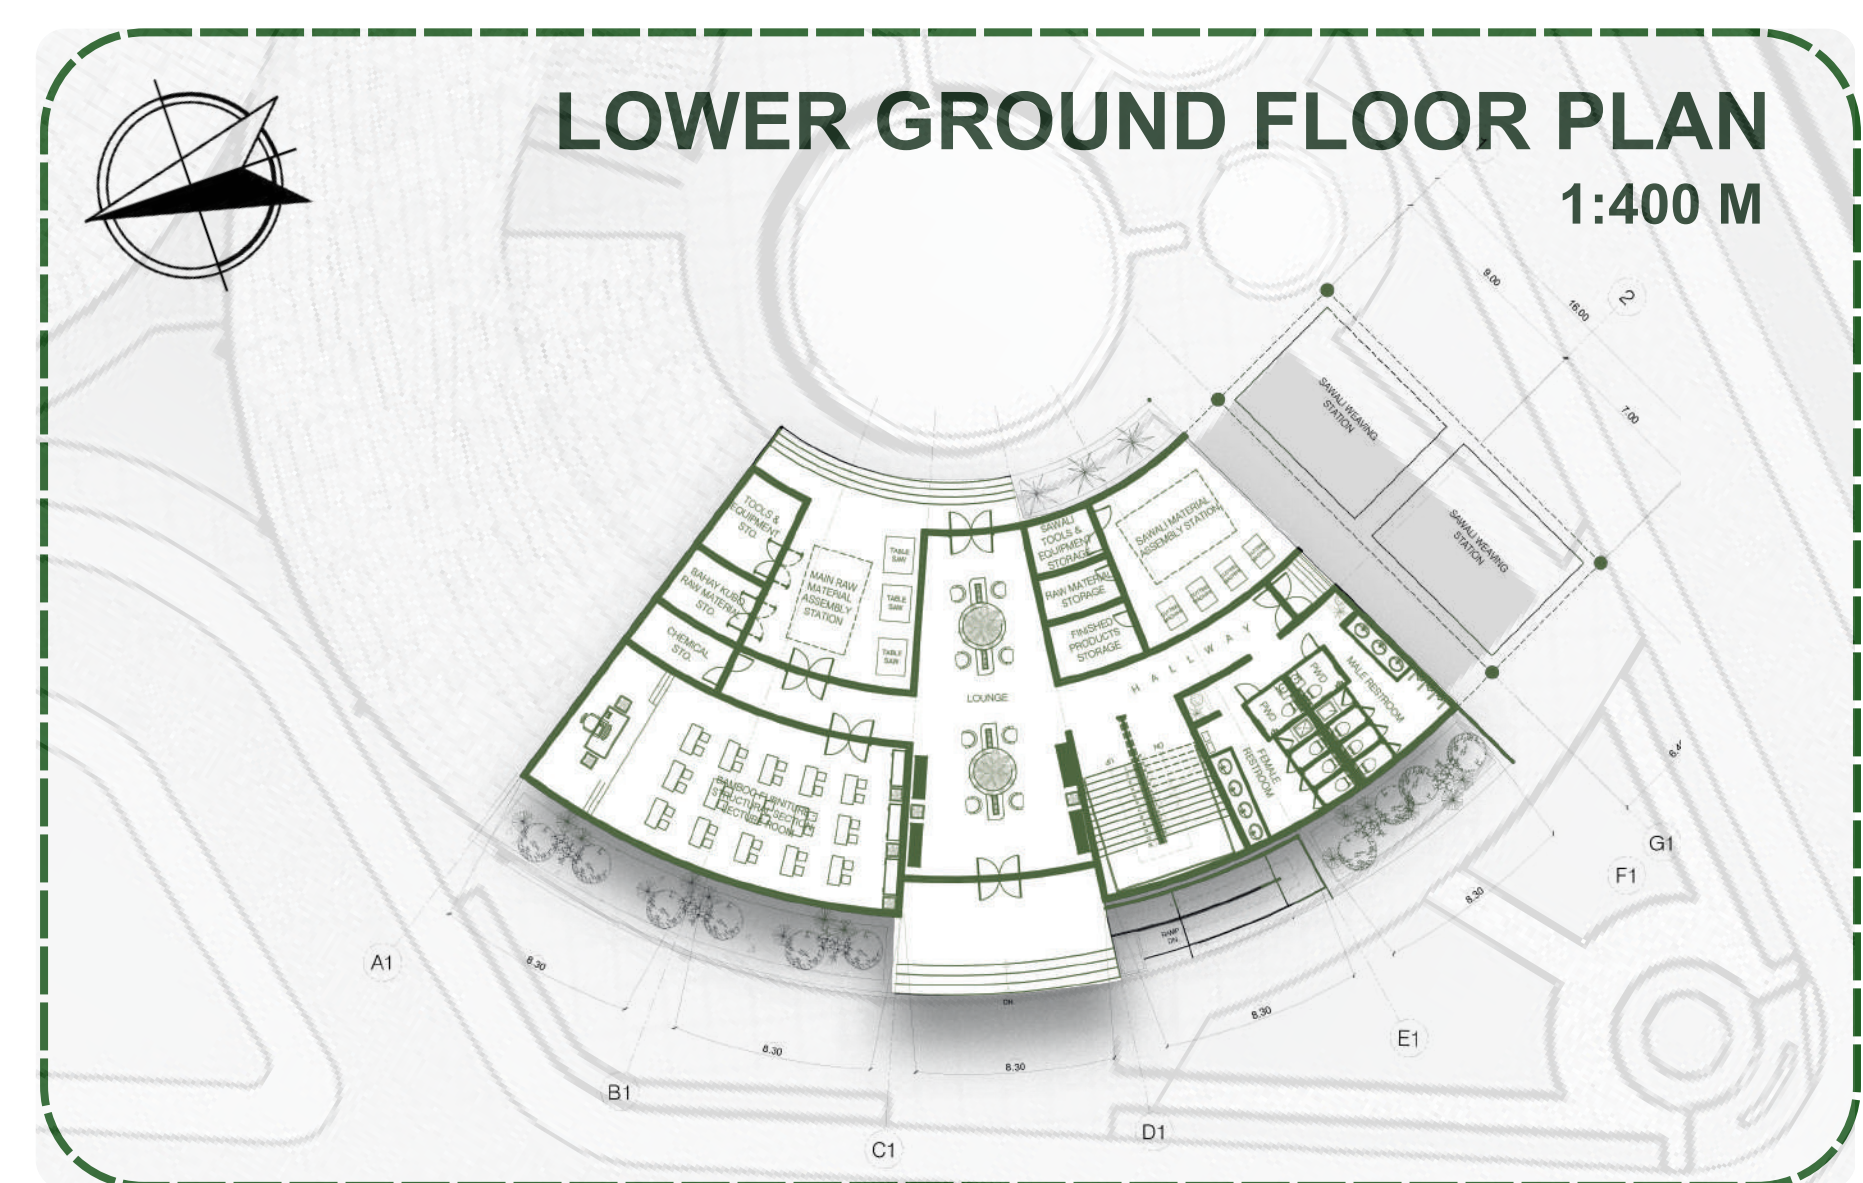

LOWER GROUND FLOOR PLAN  
1:400 M