



**AERIAL PERSPECTIVE**



**FARM-TO-TABLE RESTAURANT GROUND FLOOR PLAN 1:300 M**

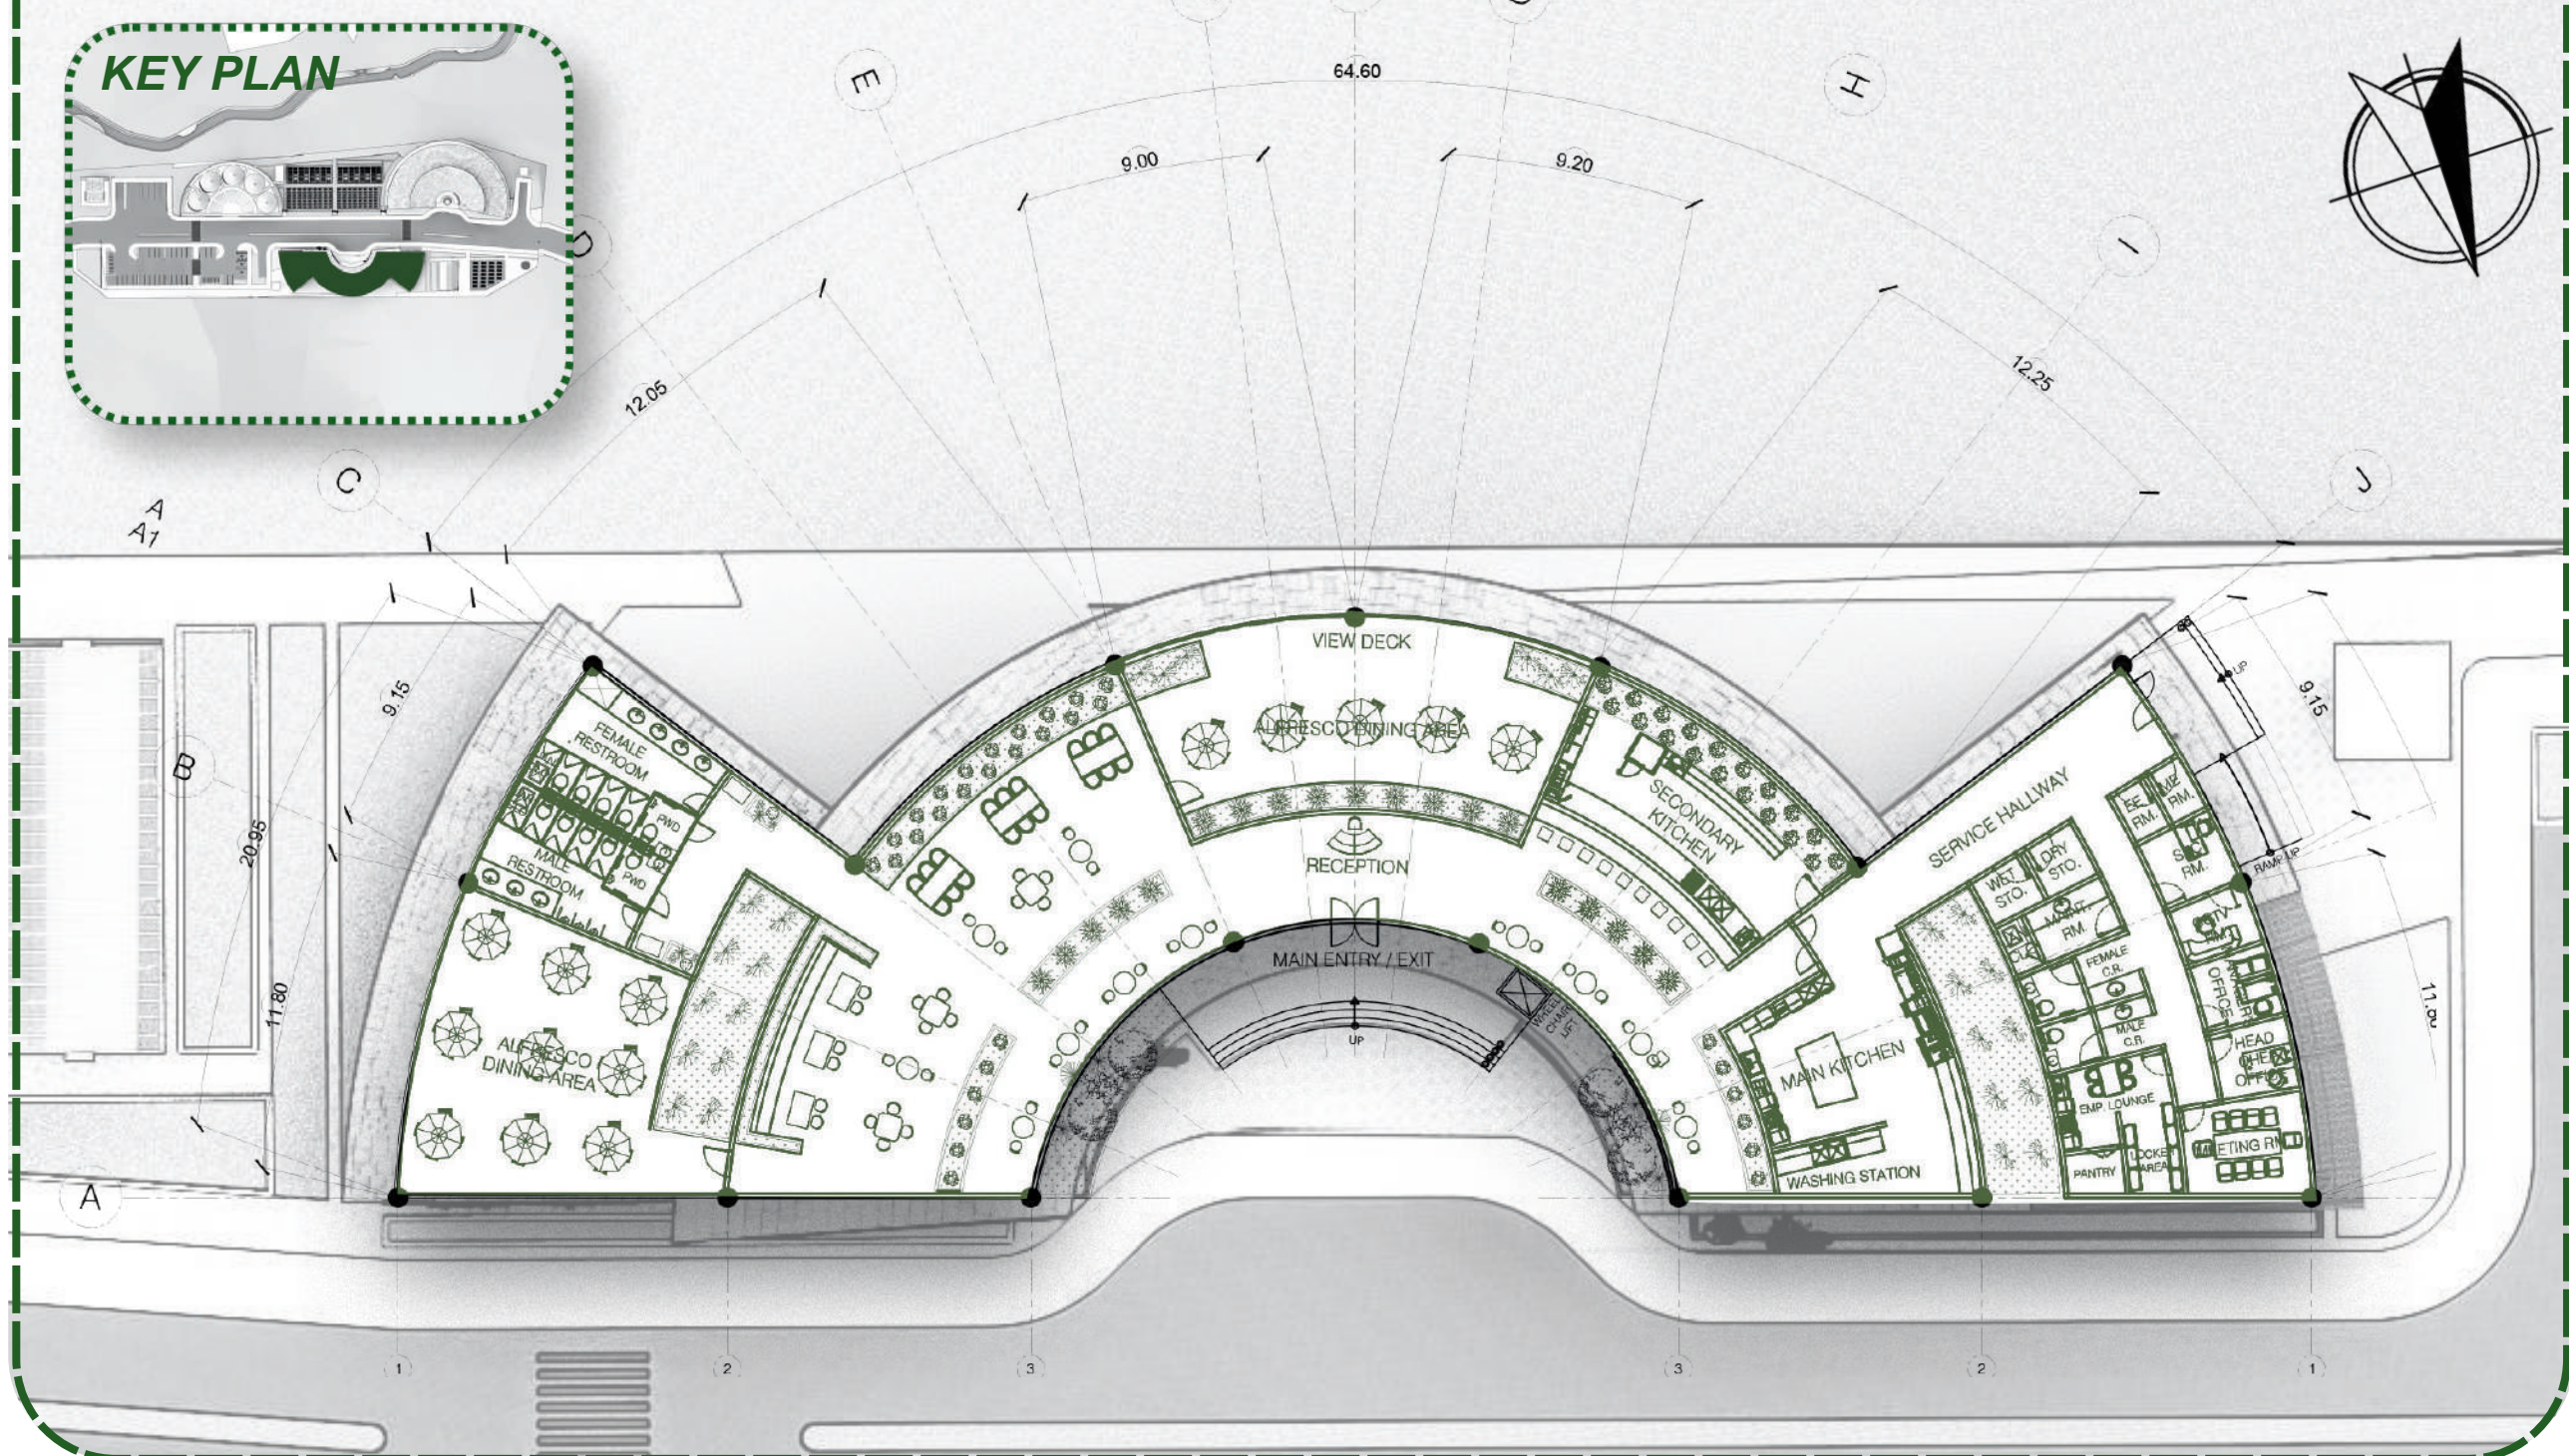

**SITE SECTION | NTS**

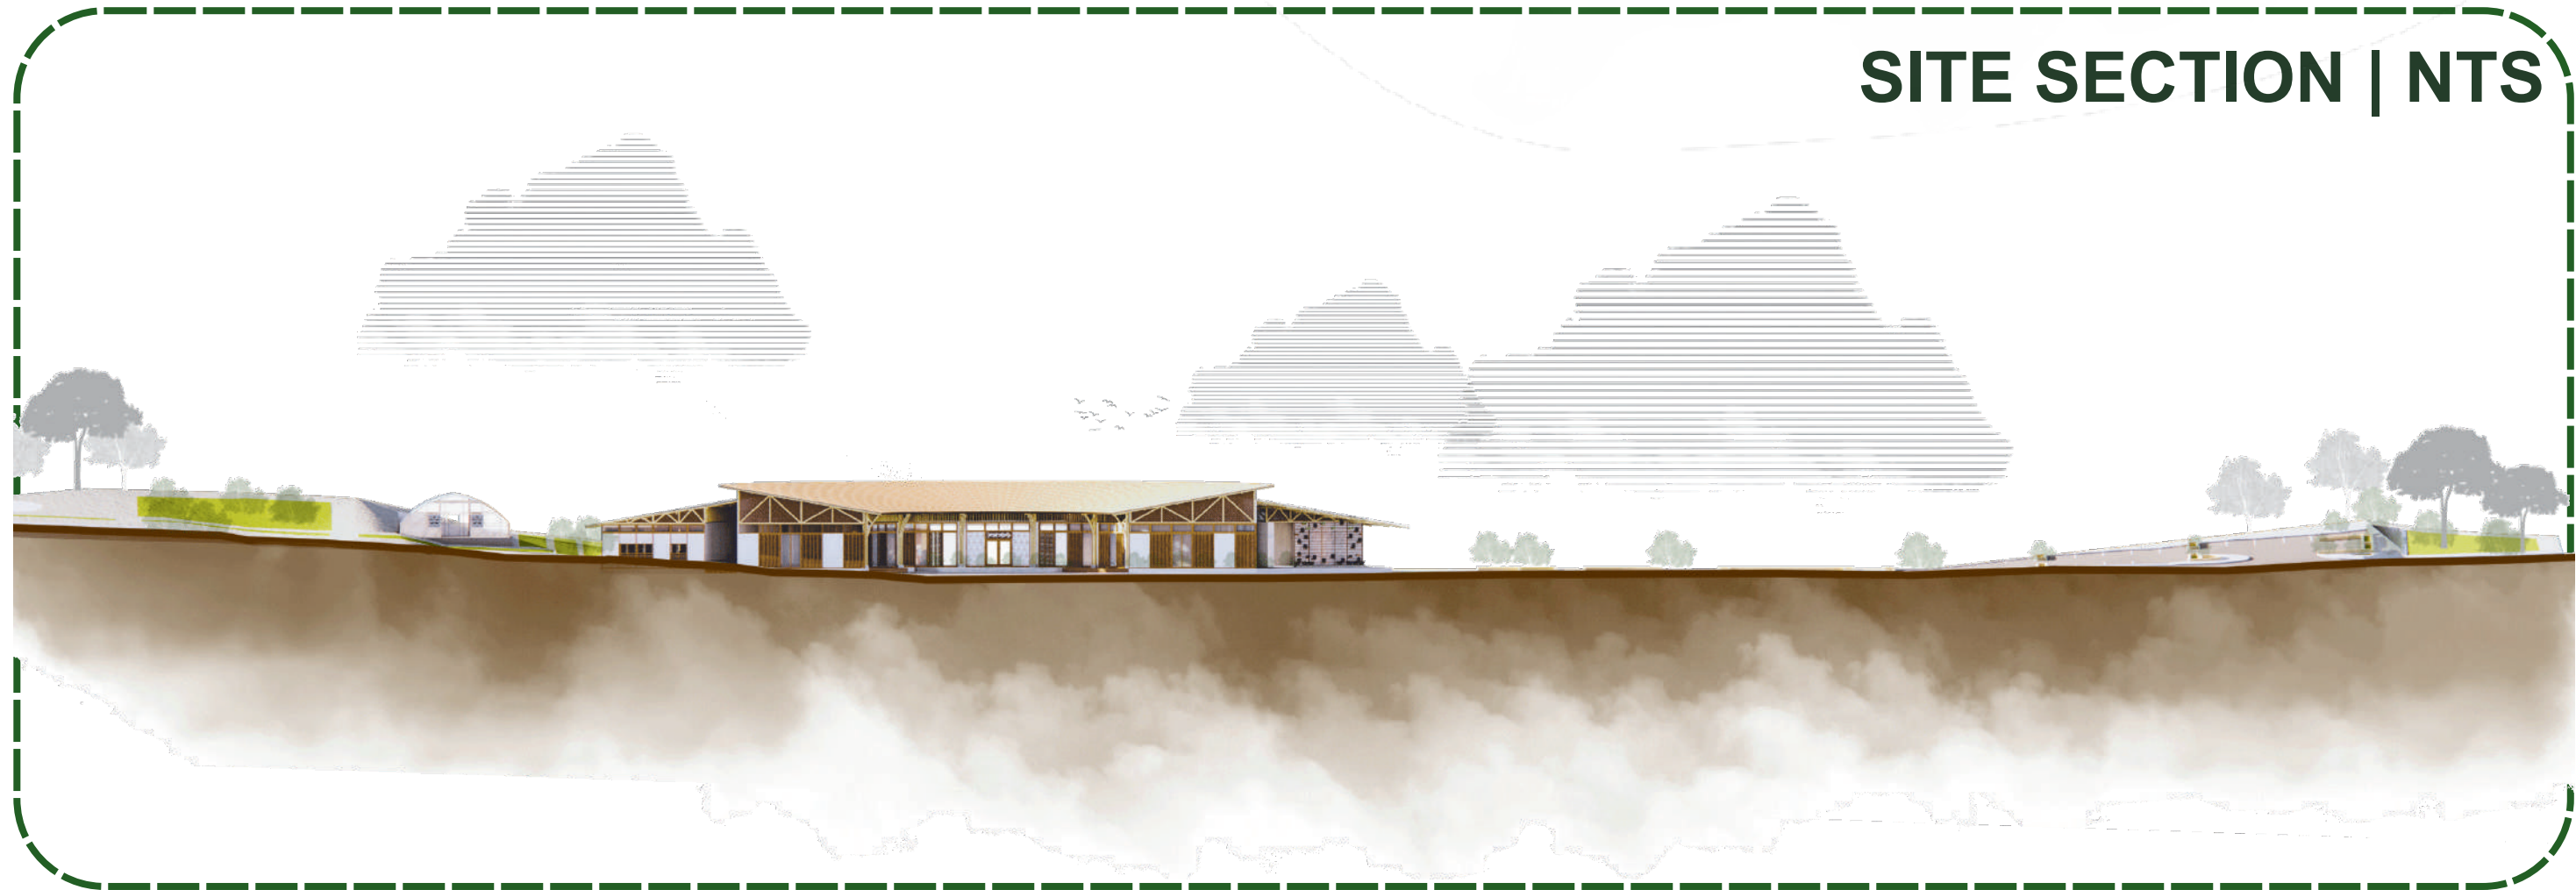

**FARM-TO-TABLE INTERIOR AND EXTERIOR PERSPECTIVES**




**BARLO VEGETABLES INVENTORY**

Barlo maintains a rich inventory of vegetables, including leafy greens, legume vine, and fruit-bearing varieties, cultivated through an organic and innovative methods. This diversity ensures a steady food supply while supporting local livelihoods.




**FRONT ELEVATION**

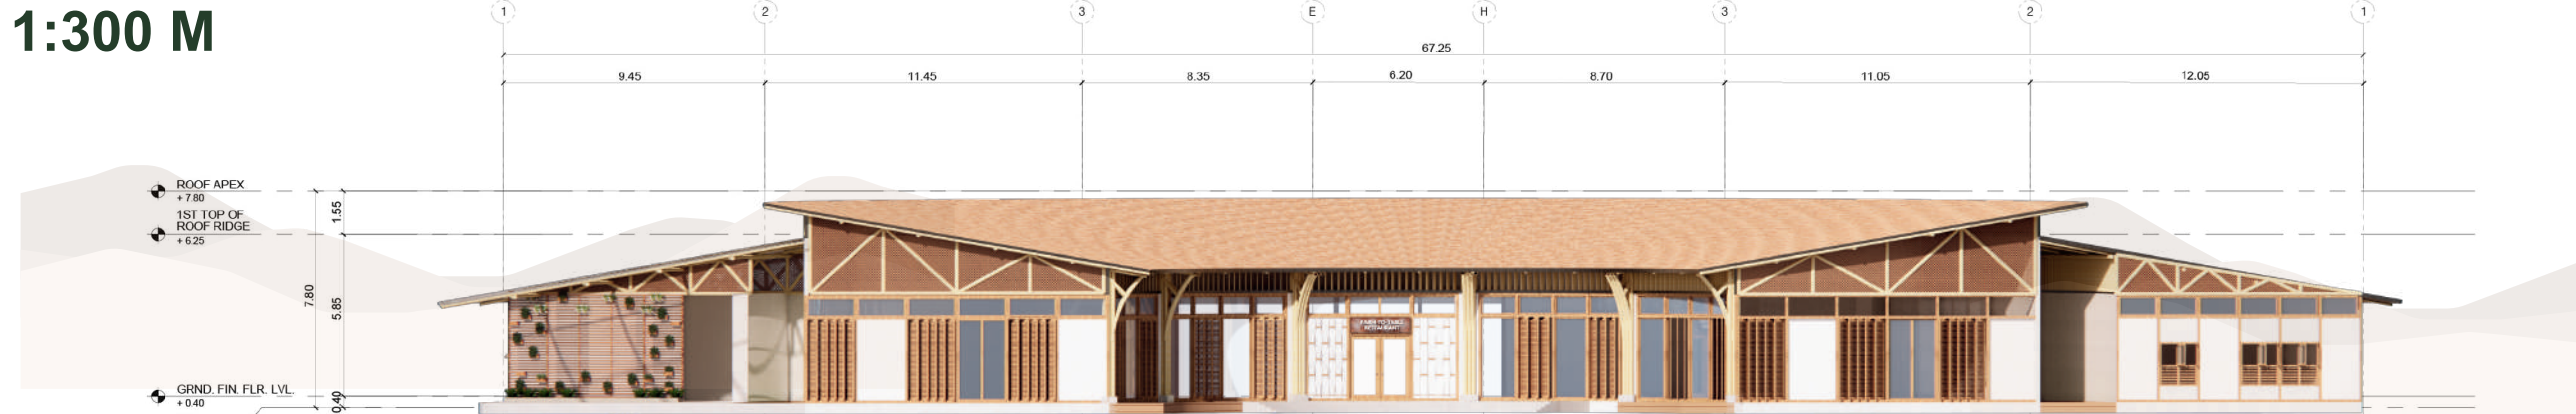

**CROSS SECTION**



**FARMER'S HUT**

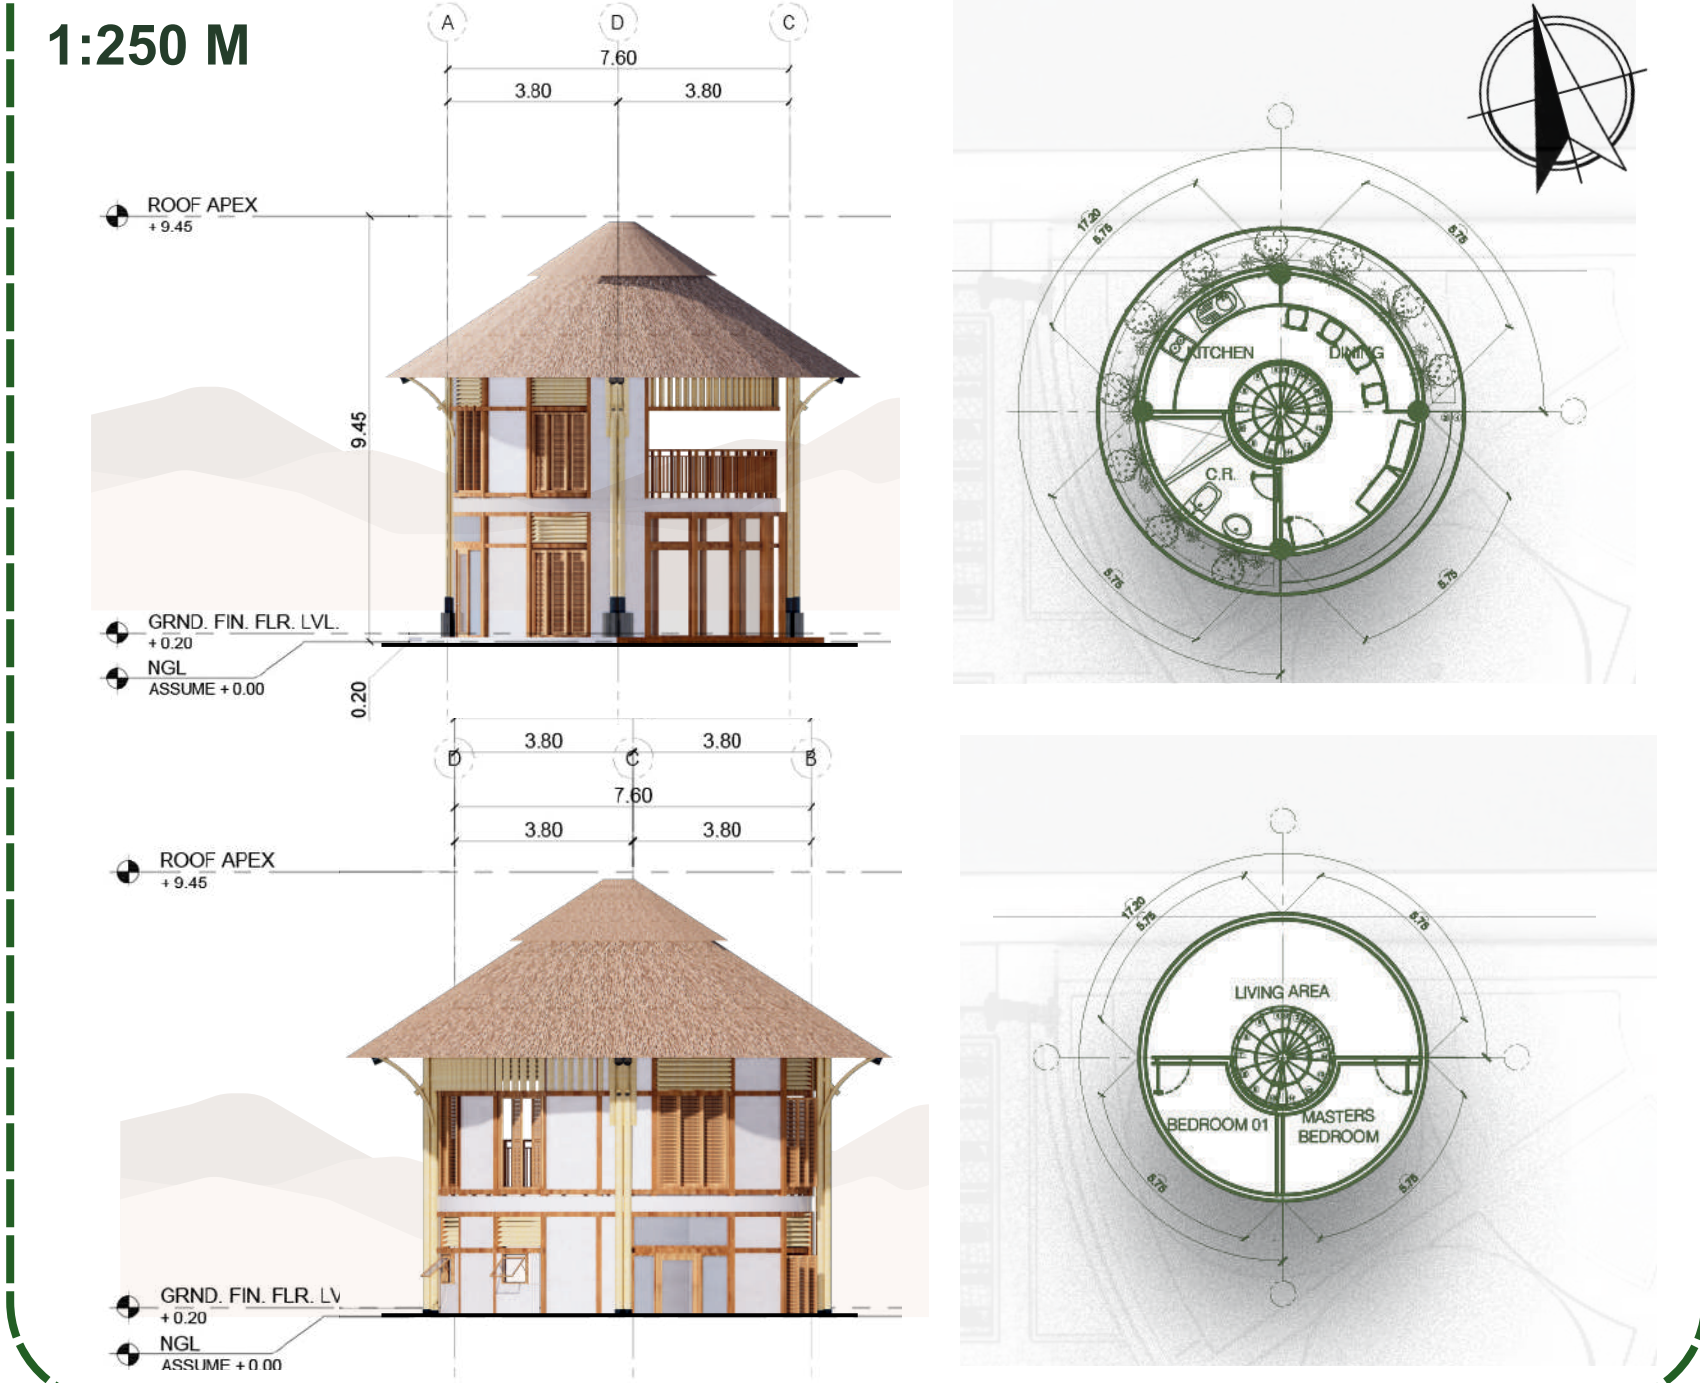

**TYP. BIKE RENTALS**

