


**PHASE 6 AERIAL PERSPECTIVE**




**SITE SECTION | NTS**

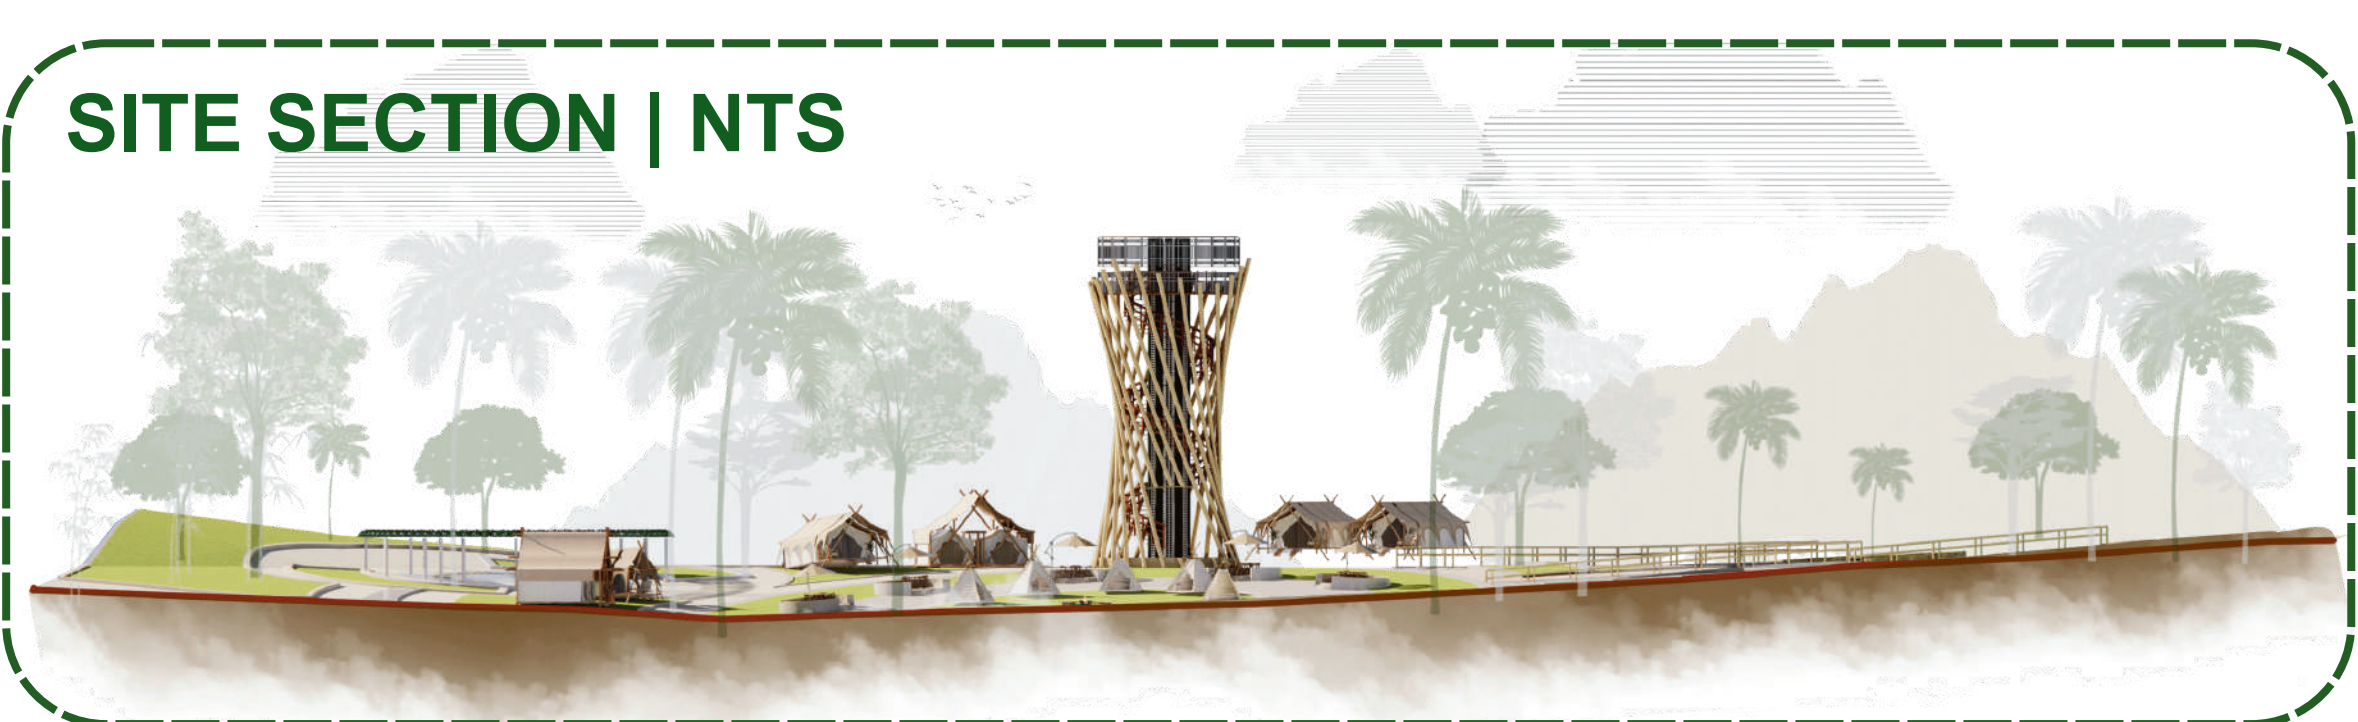


**PHASE 07 TOURIST CENTER**

The Tourist Center Station serves as the primary gateway where accommodations and recreational activities begin for non-Barlo Mines residents. Being more than just a point of arrival, it highlights the vital role of tourists in sustaining the development where local livelihoods are supported, conservation efforts are funded, and site's economic and cultural life becomes activated.


**PHASE 07 SITE ANALYSIS**

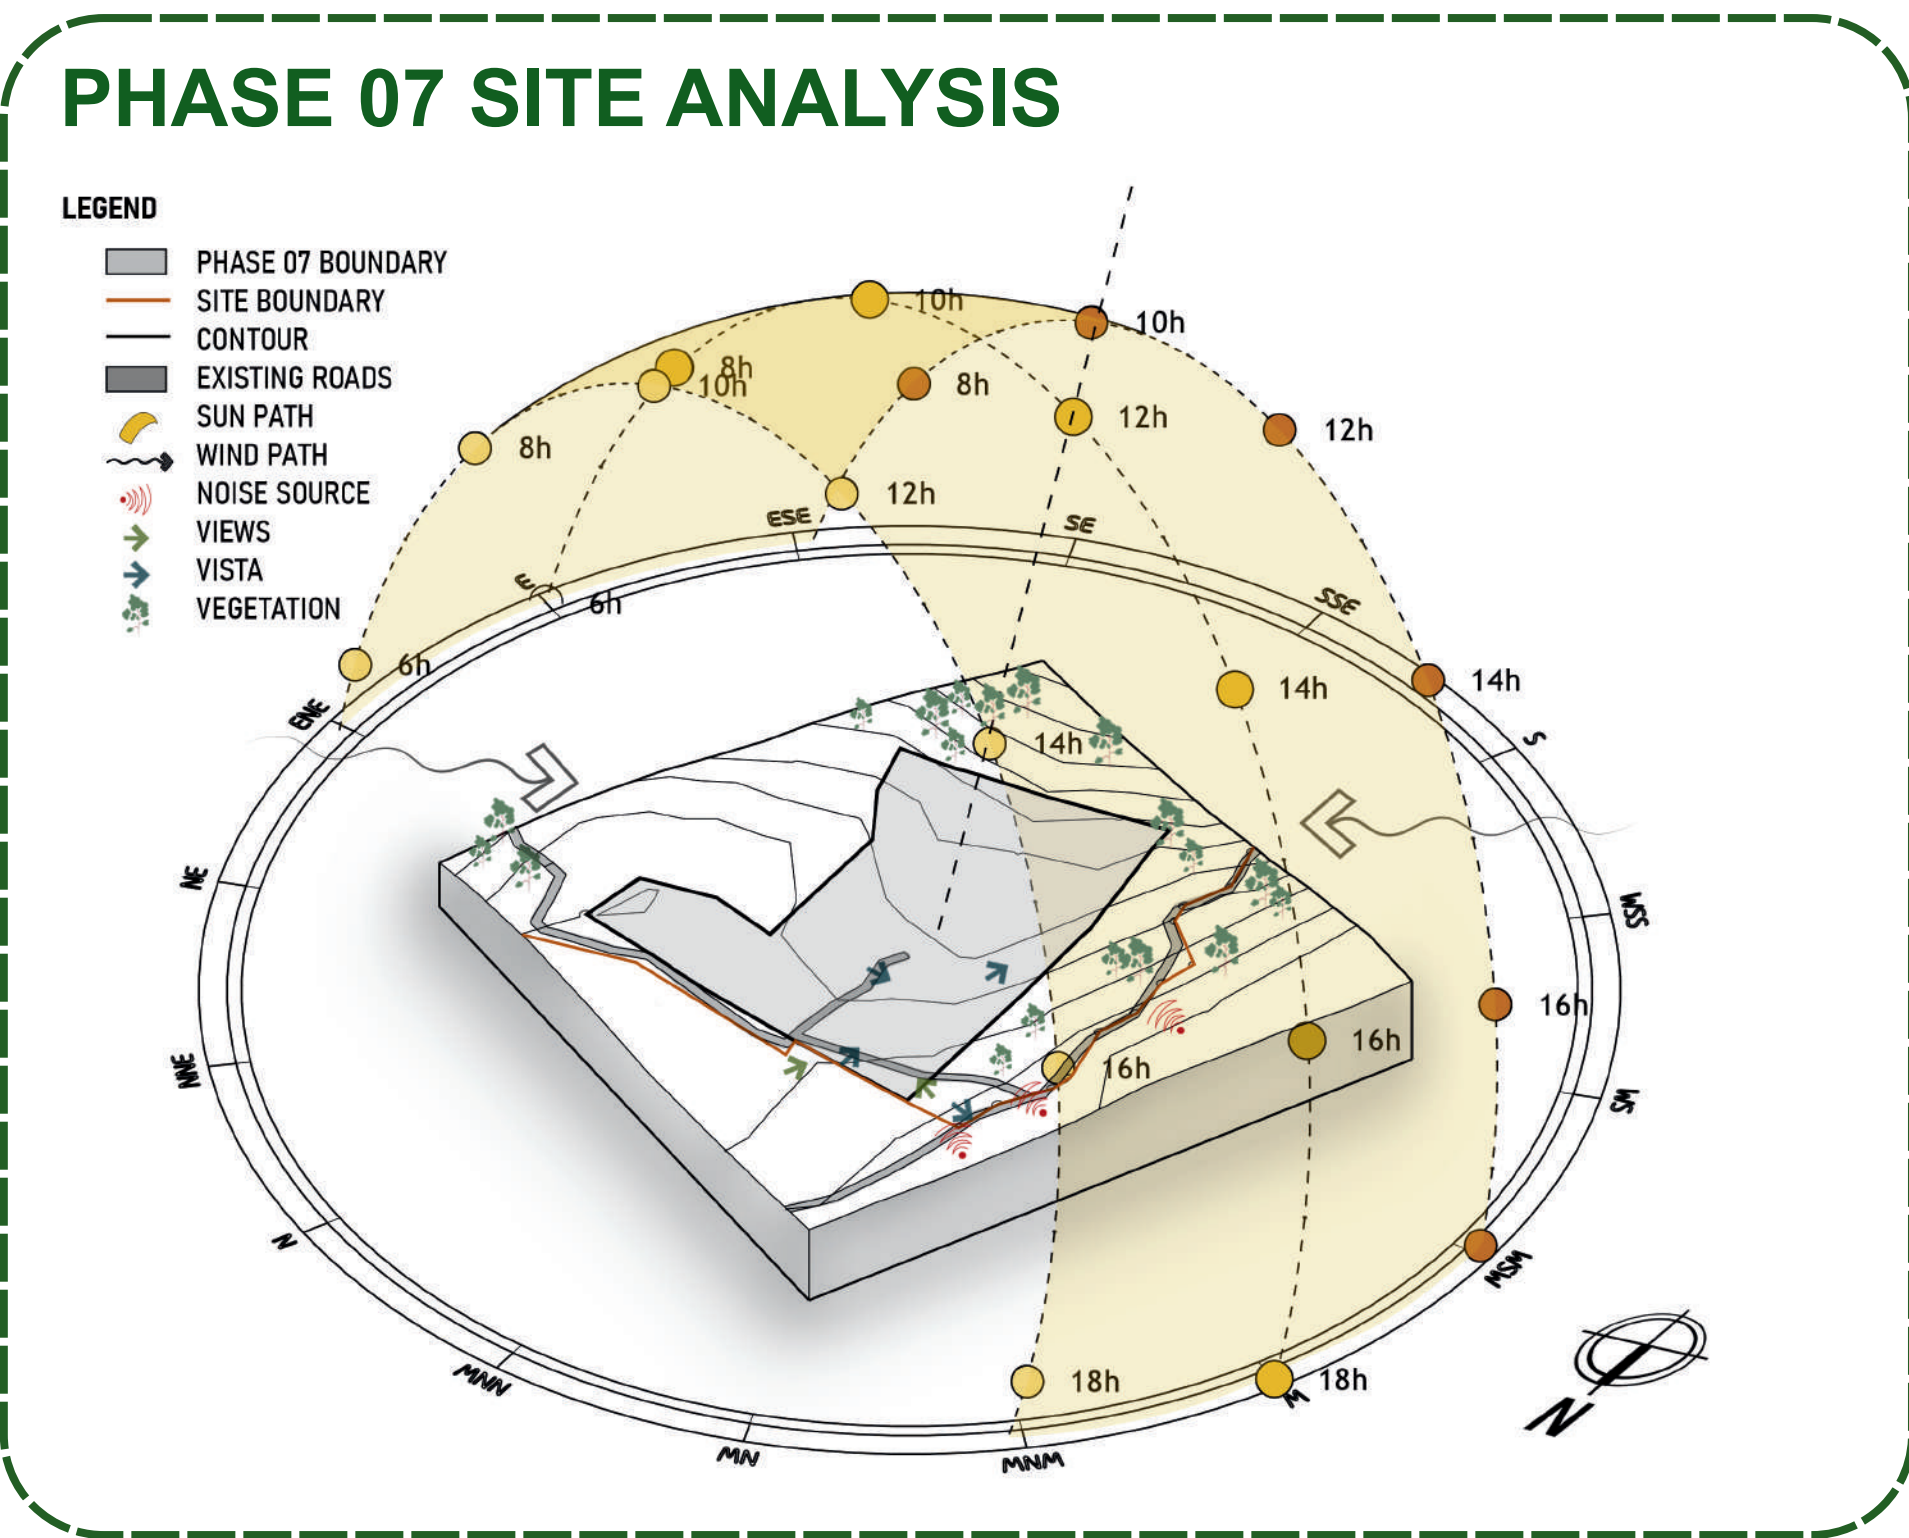



**SITE PLANNING CONCEPT**

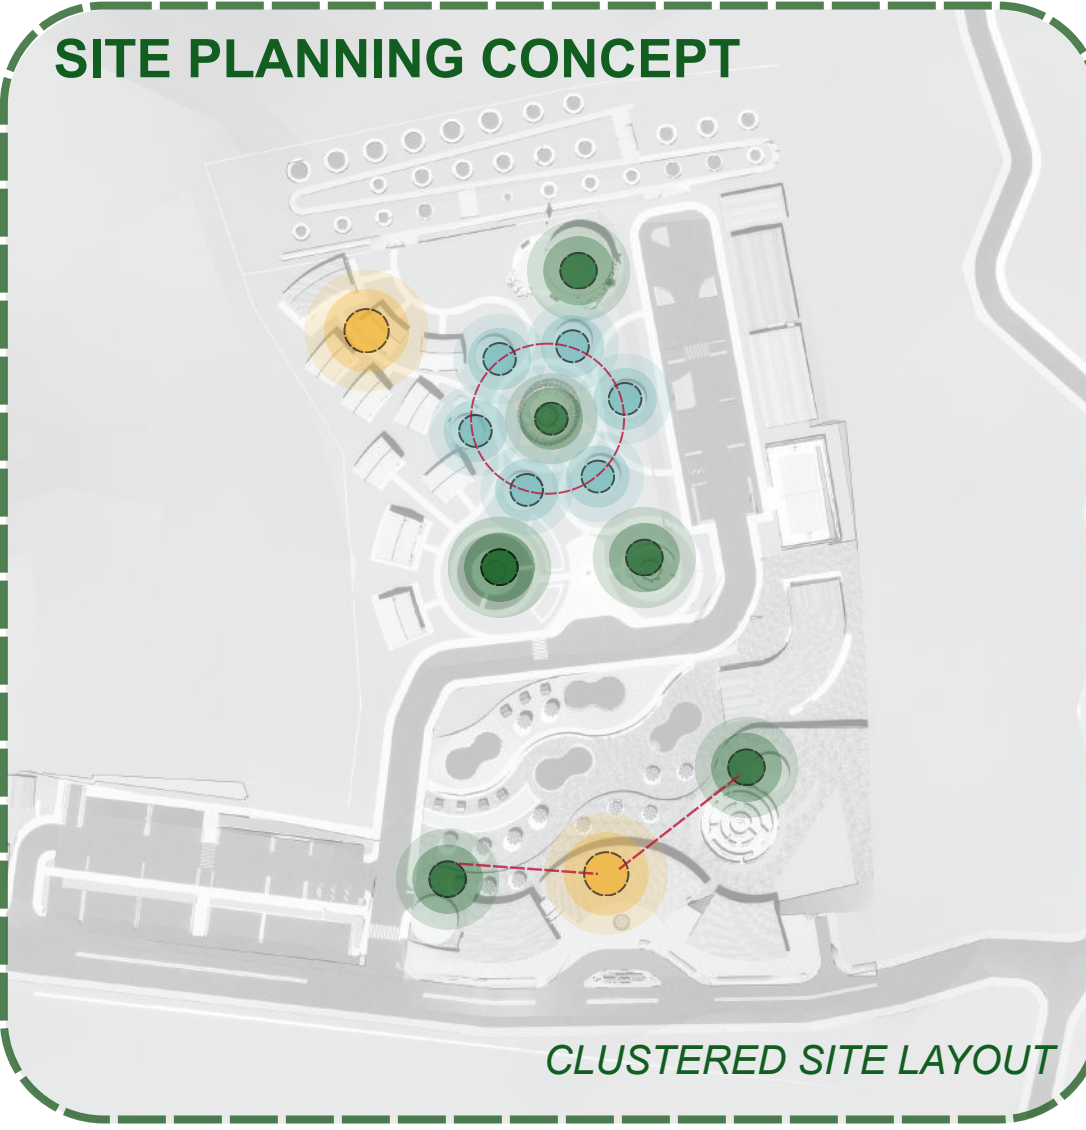

**SITE CIRCULATION**

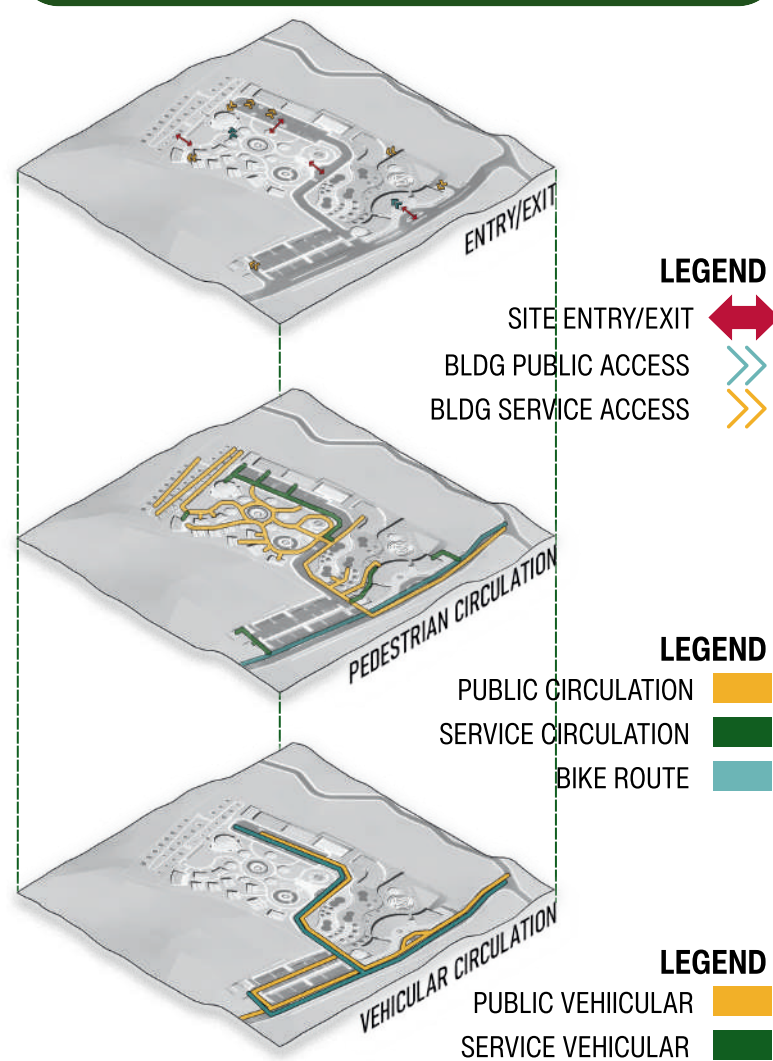

**SITE CIRCULATION**

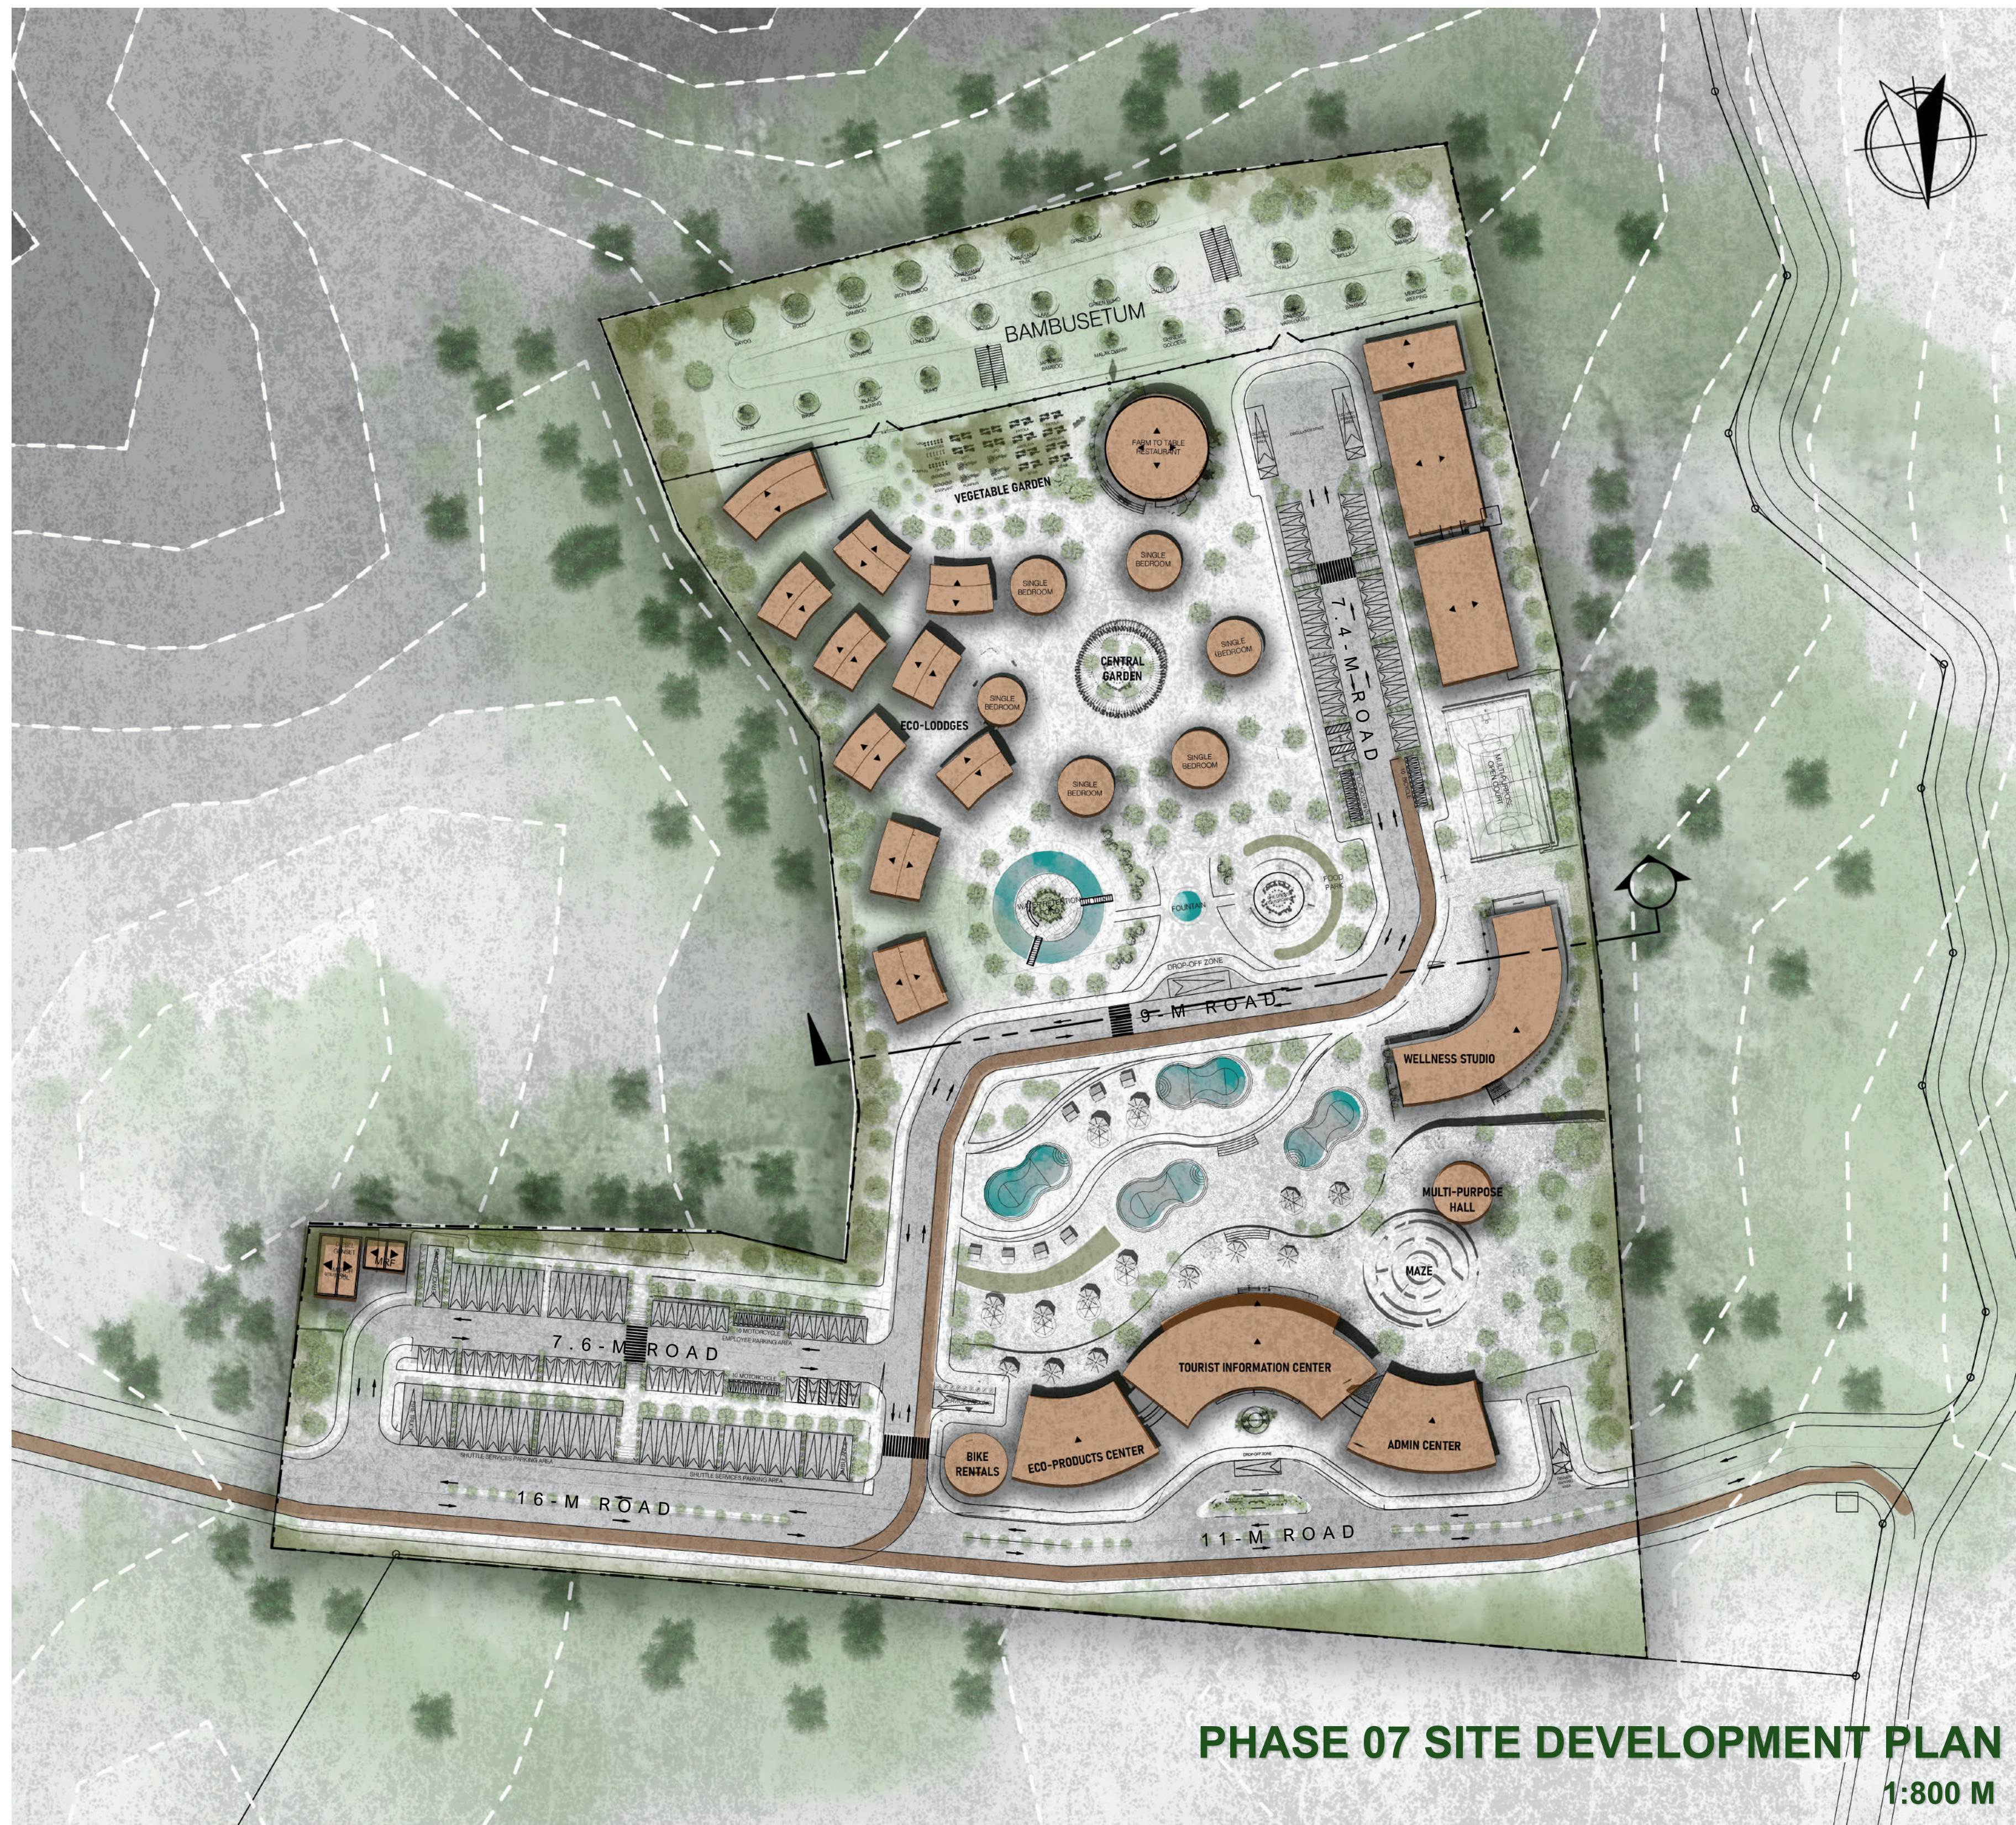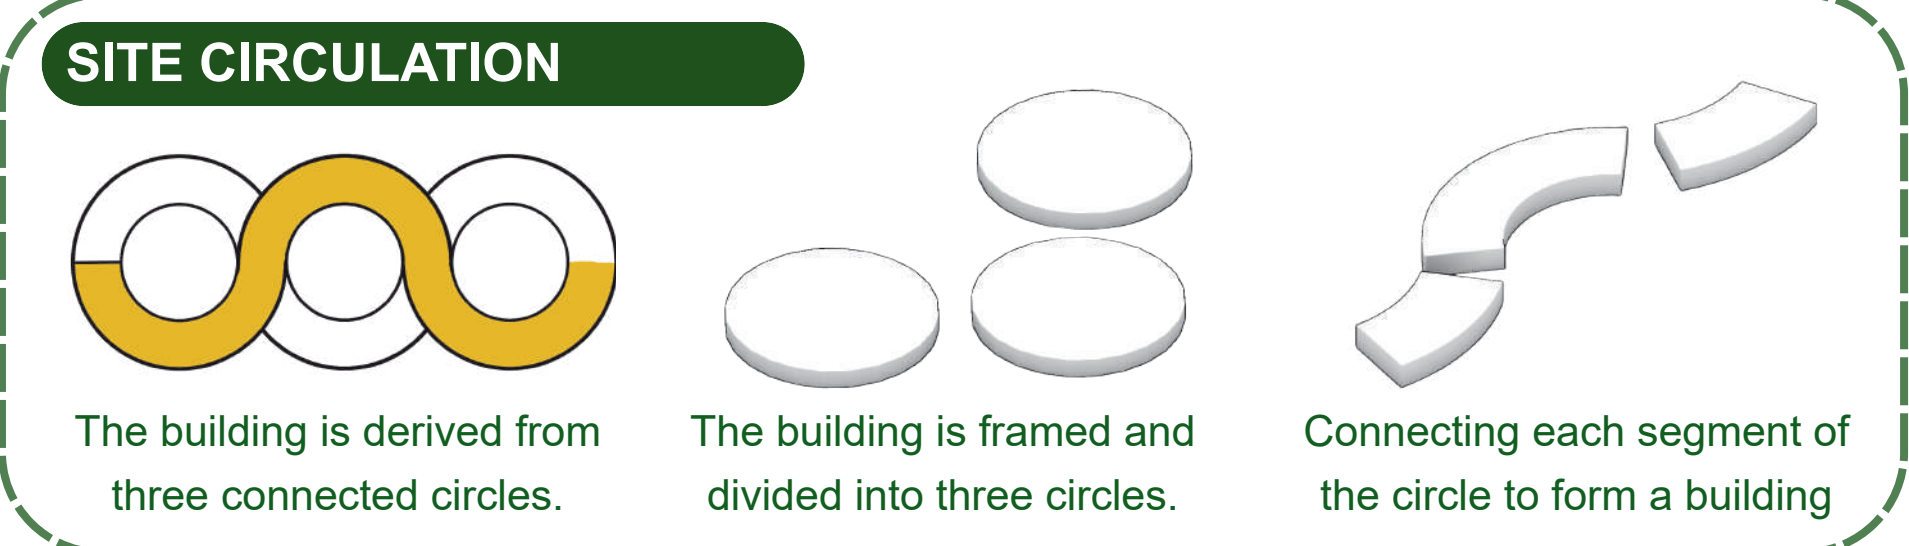

**SITE SECTION | NTS**

