


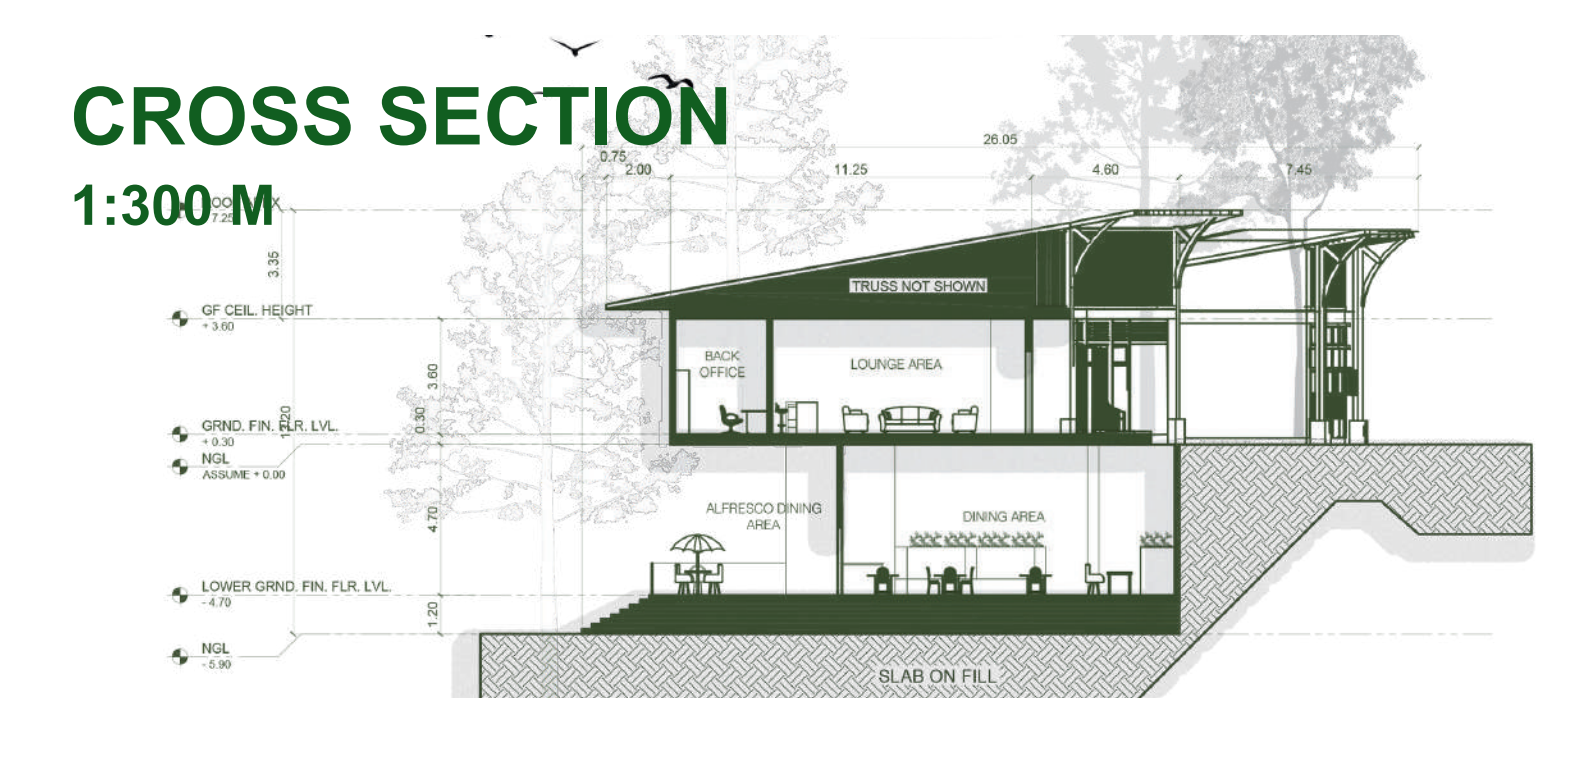


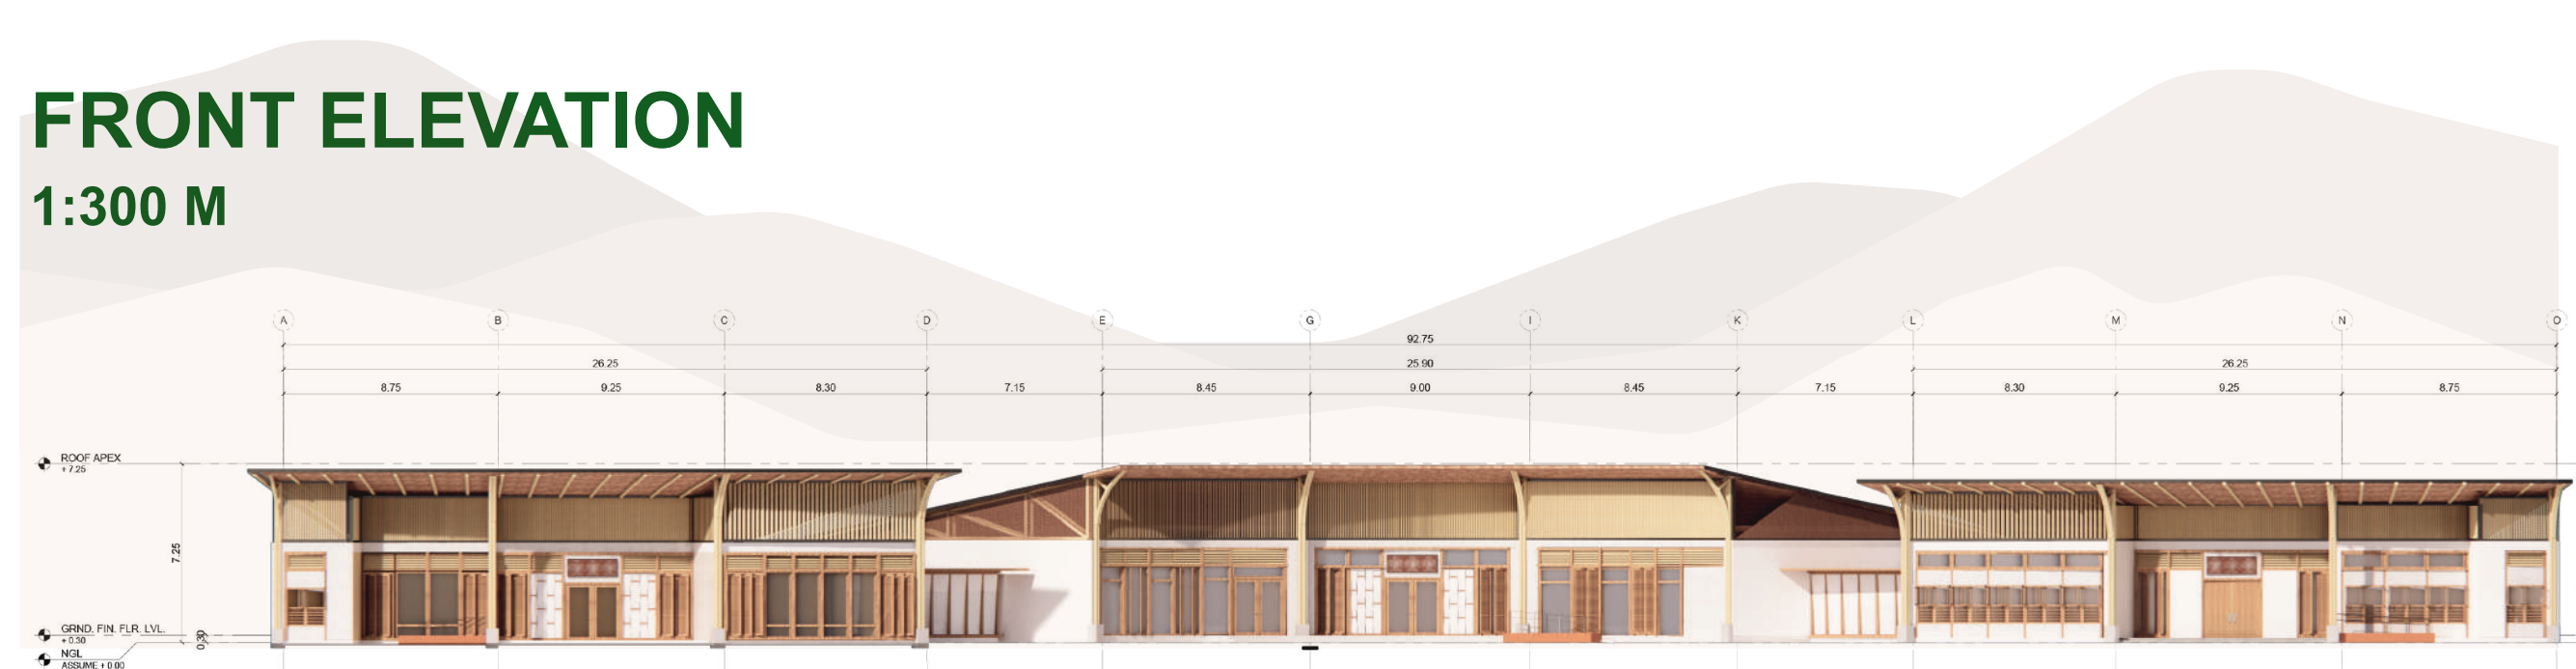

TOURIST INFORMATION CENTER

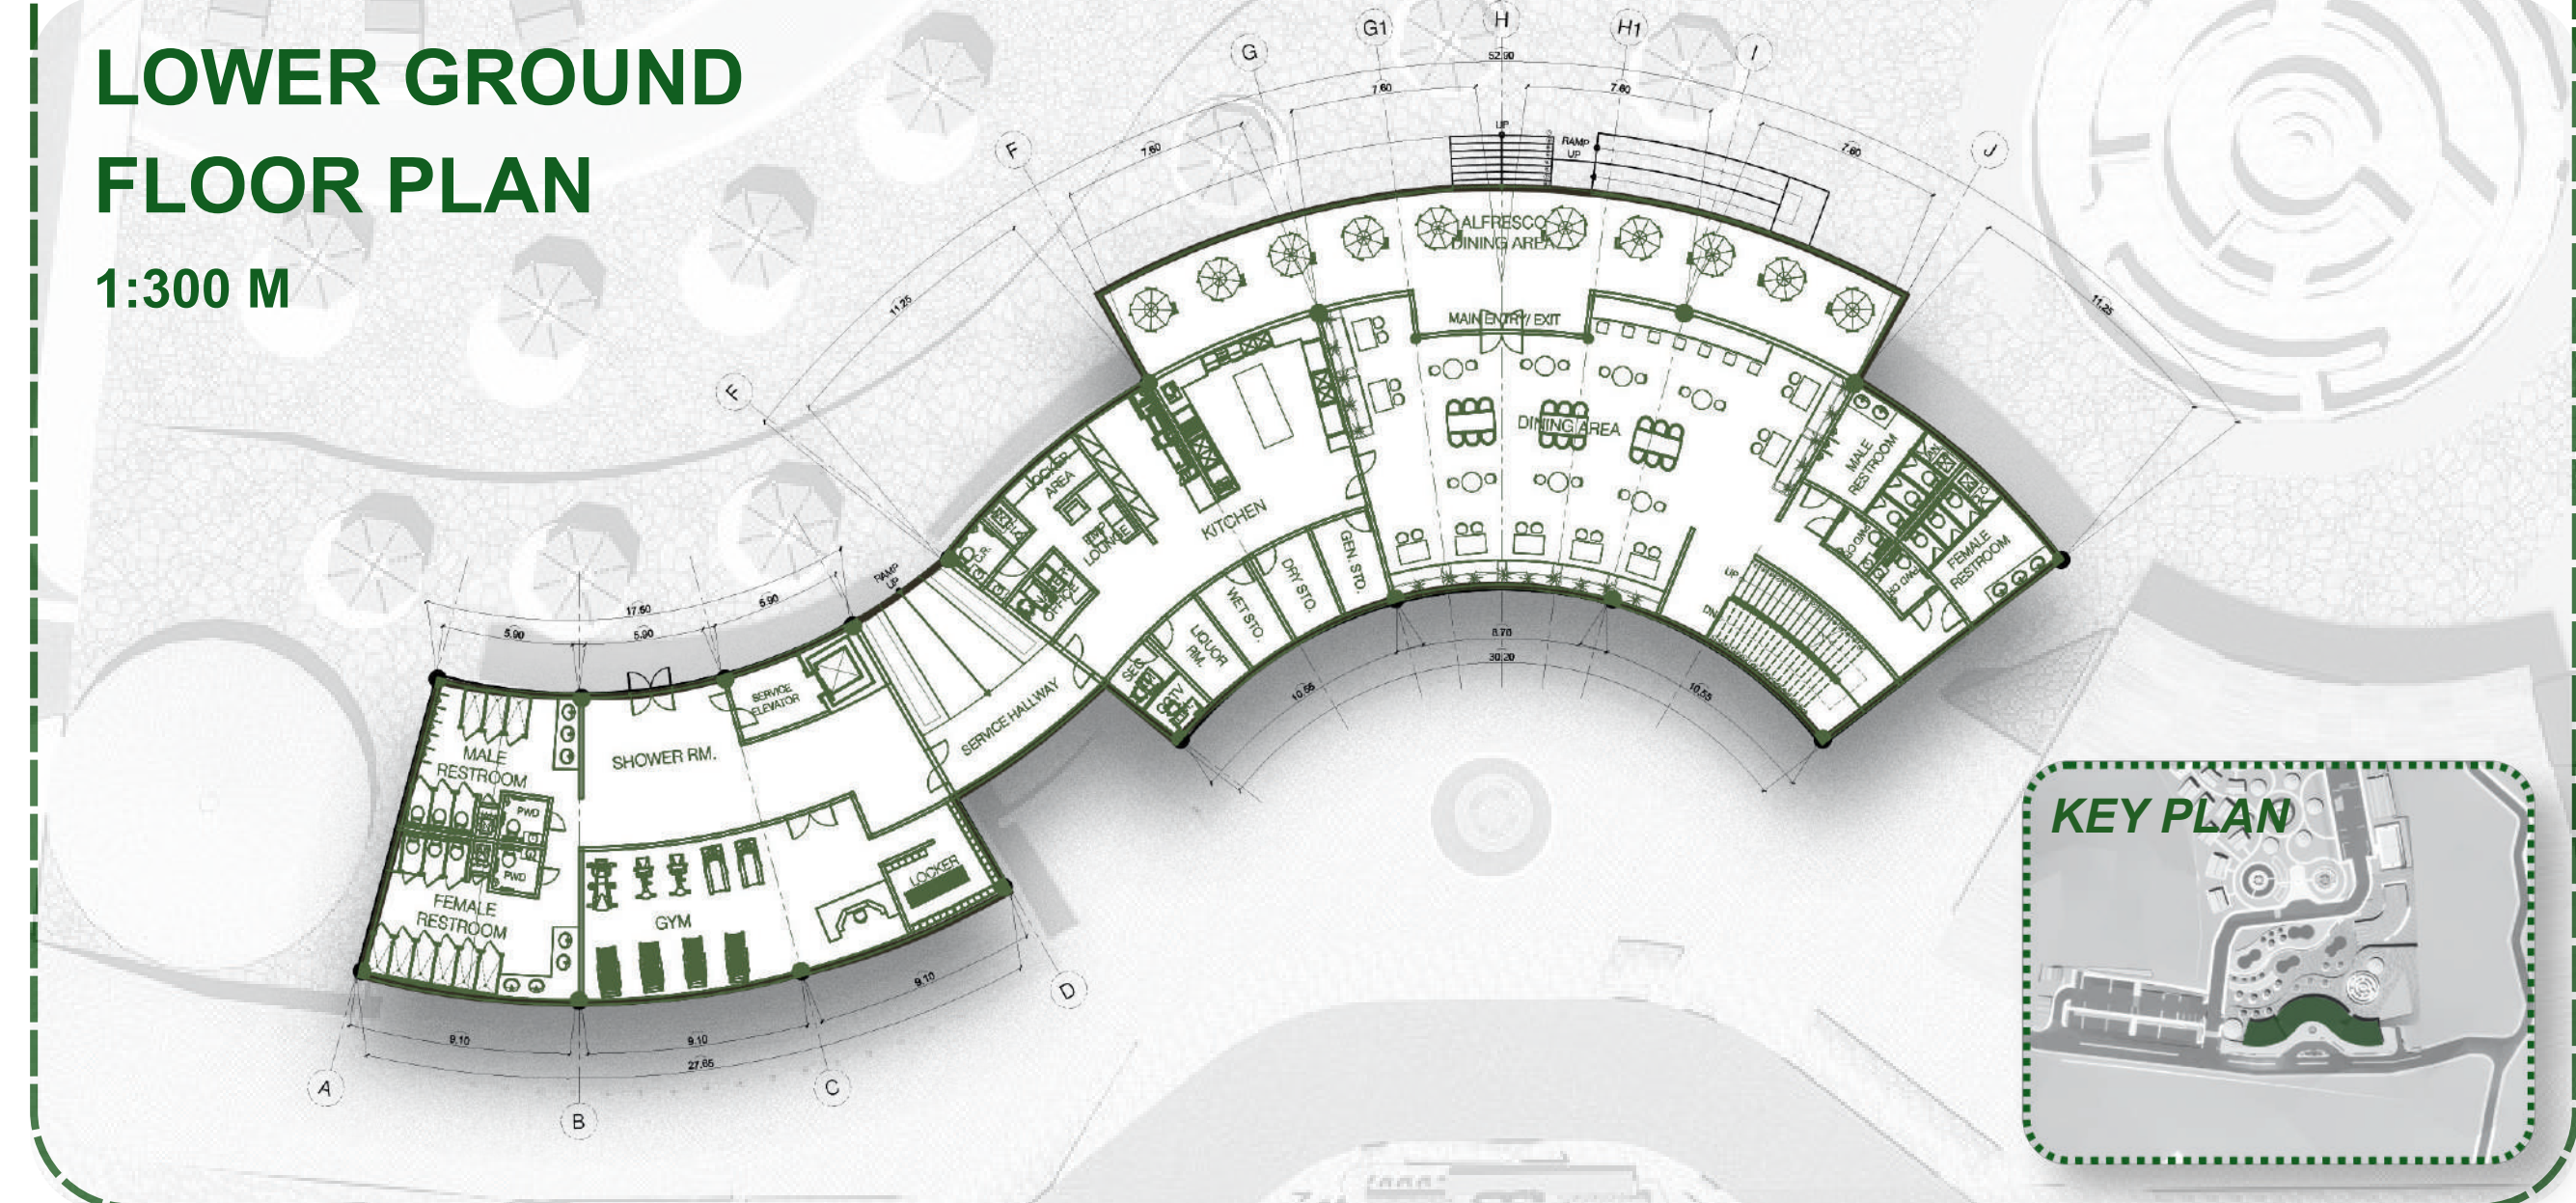

HOUSEKEEPING FACILITY AND STAFF HOUSE

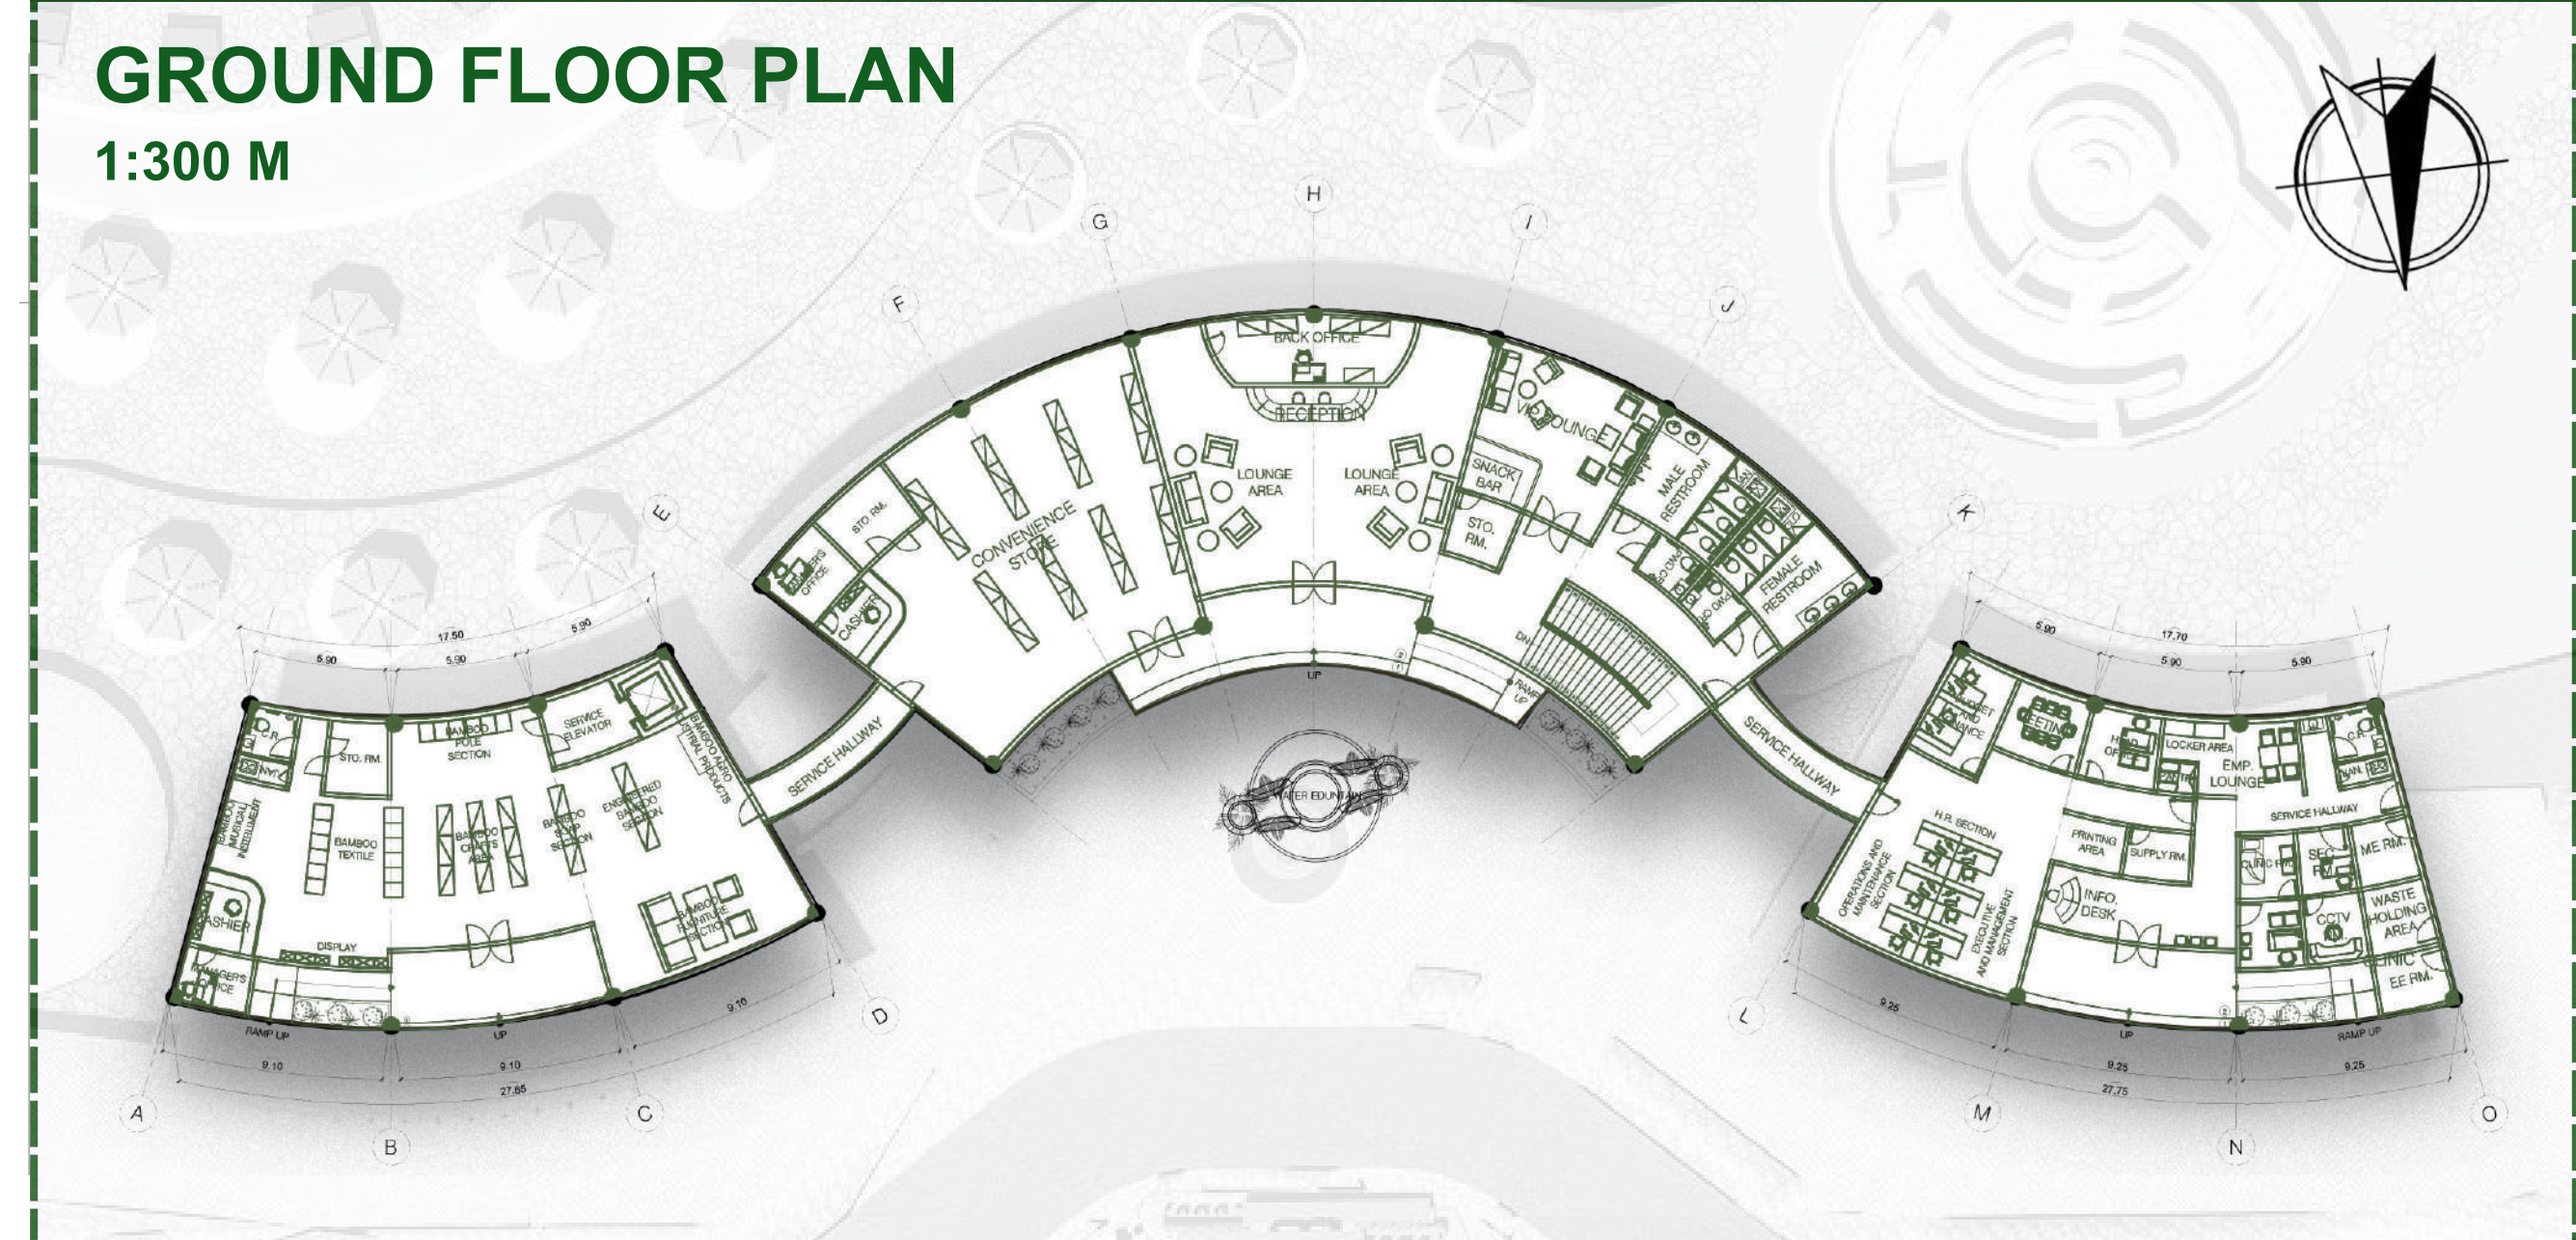