


The Mechanism of Space

The building transforms through a pulley-driven system, reorganizing space without external intervention.


Space as a mechanism' as 'space as a mechanism', internal transformation, oradors a streed unilesemestered space is in the modest movement, and the pulley-based on the pulley-based movement logic.

Random corp-memiffter meant through metani fiir interineszemt, yapi, die mildahale olmadan, system, and transfer ile makann yeniden organize eder.


2. TRANSFORMATION LOGIC DIAGRAM

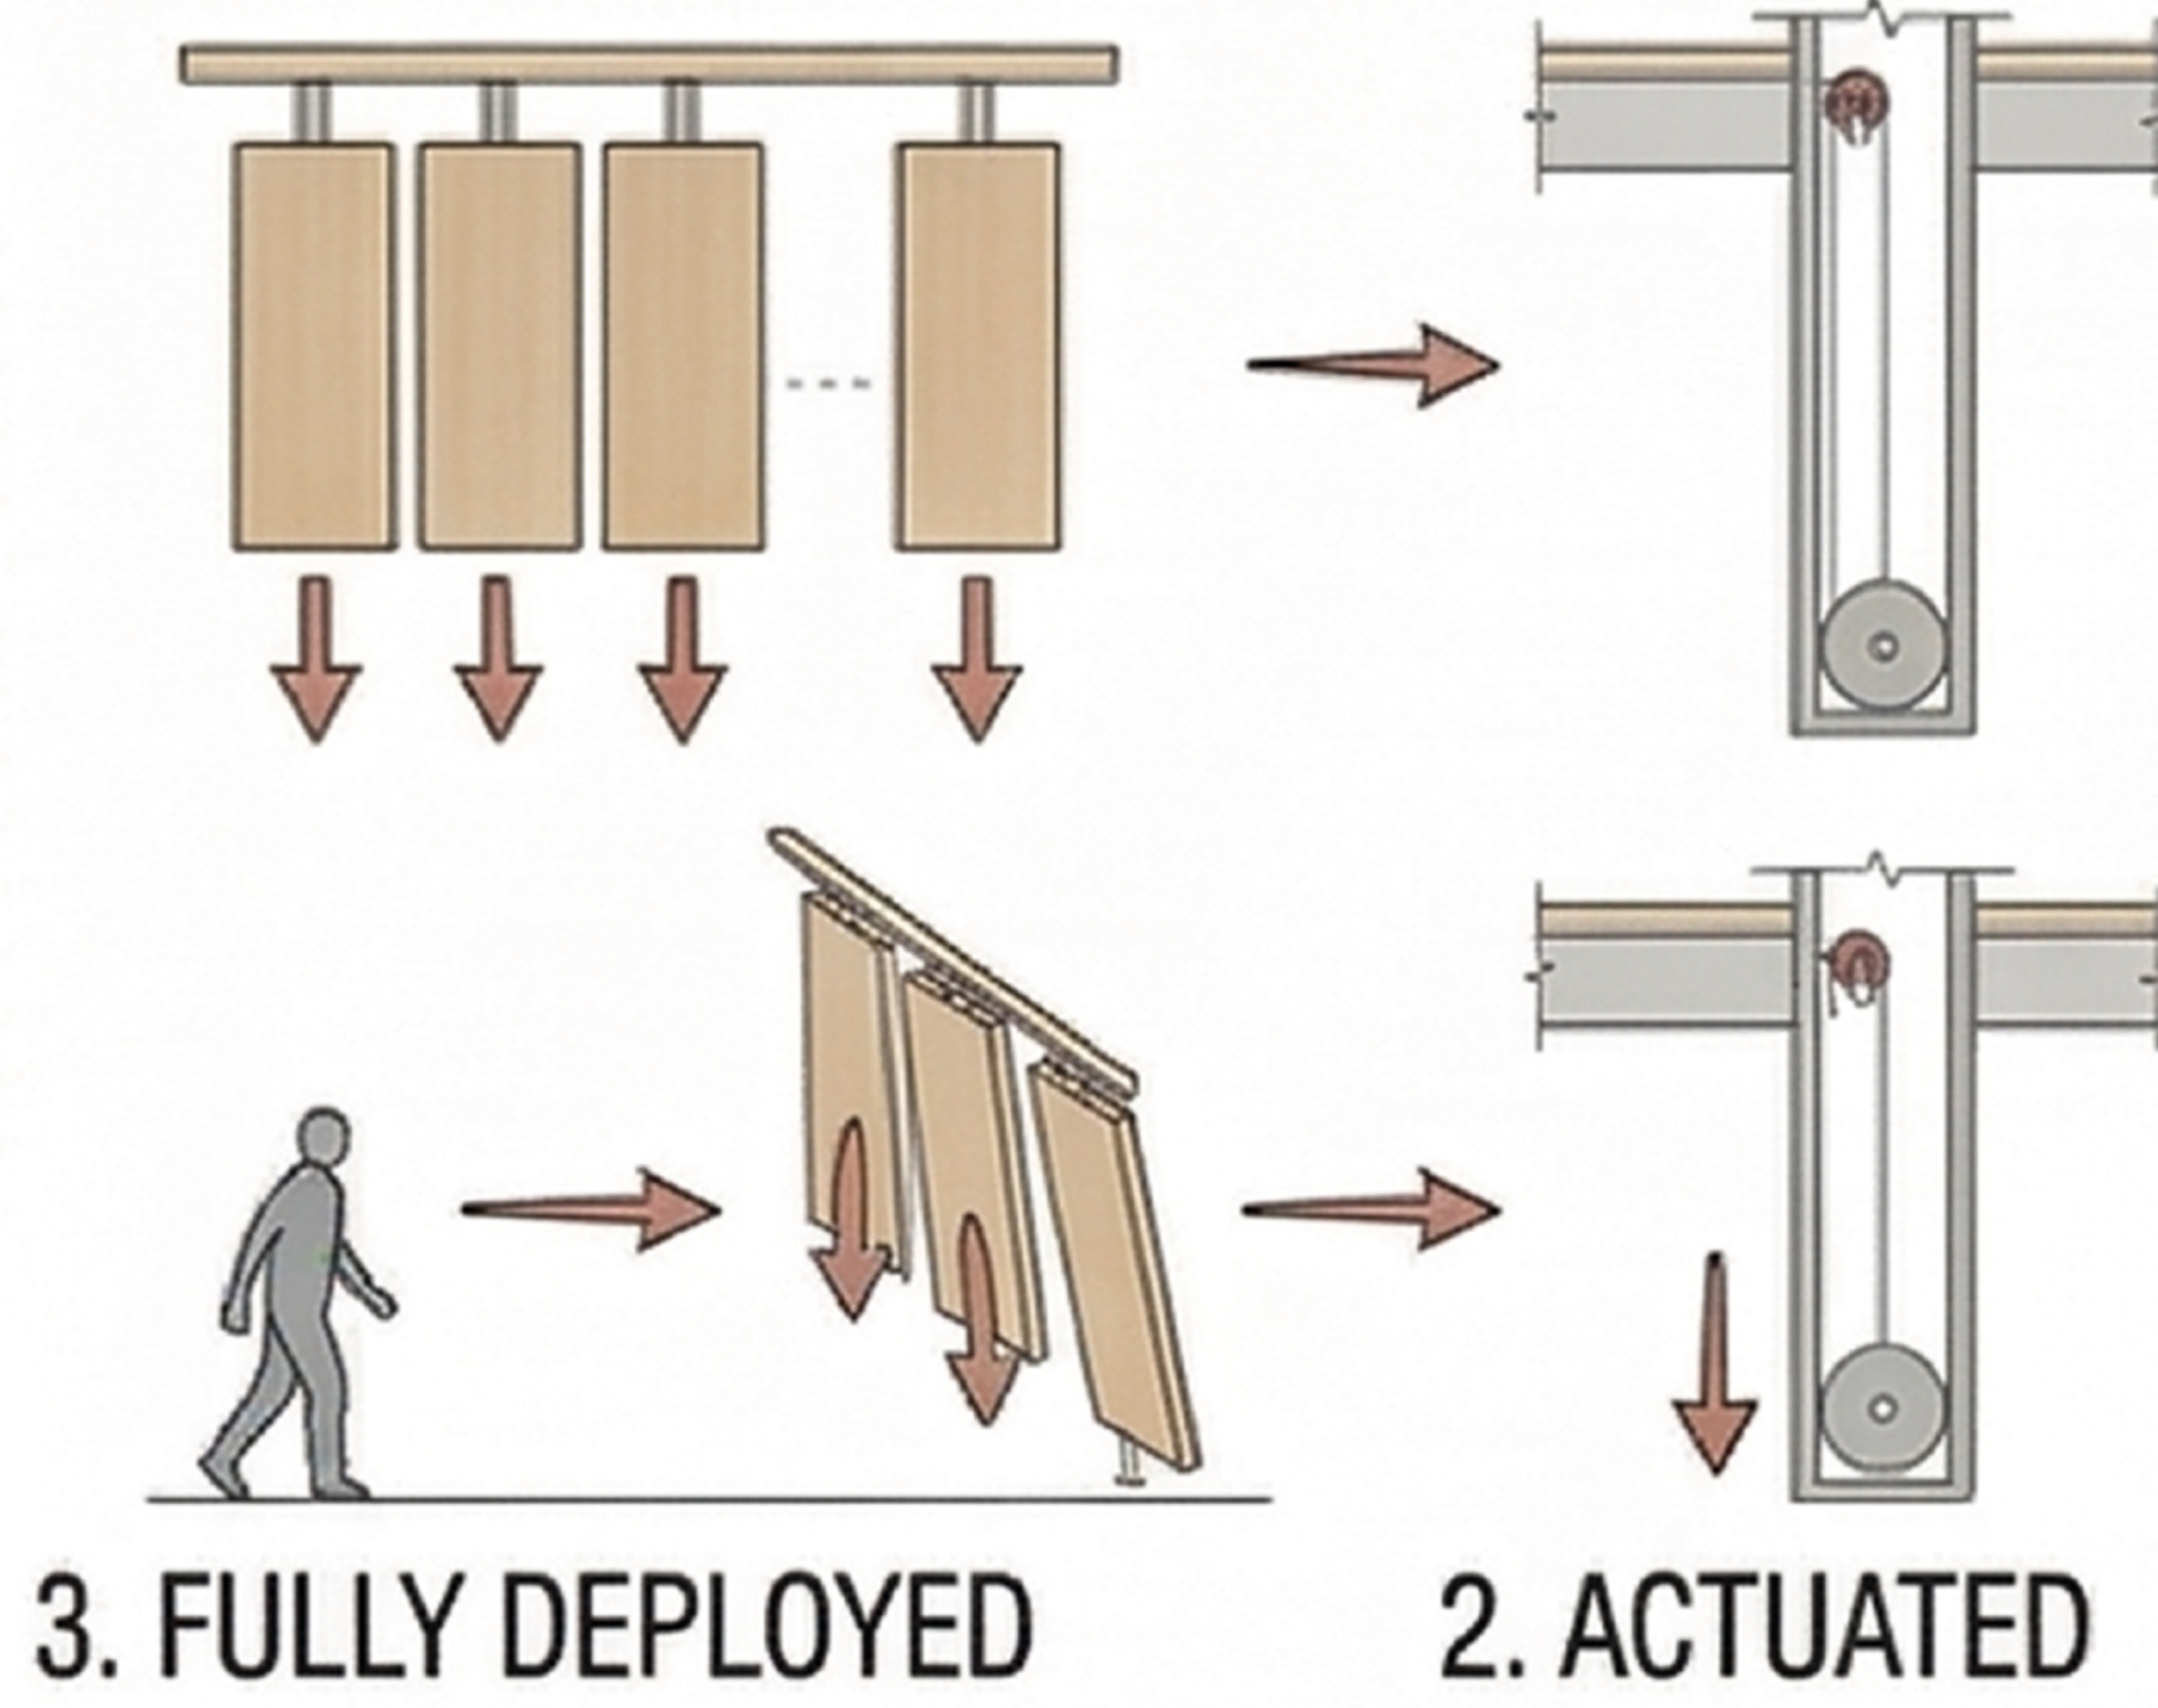

1. OPEN HALL

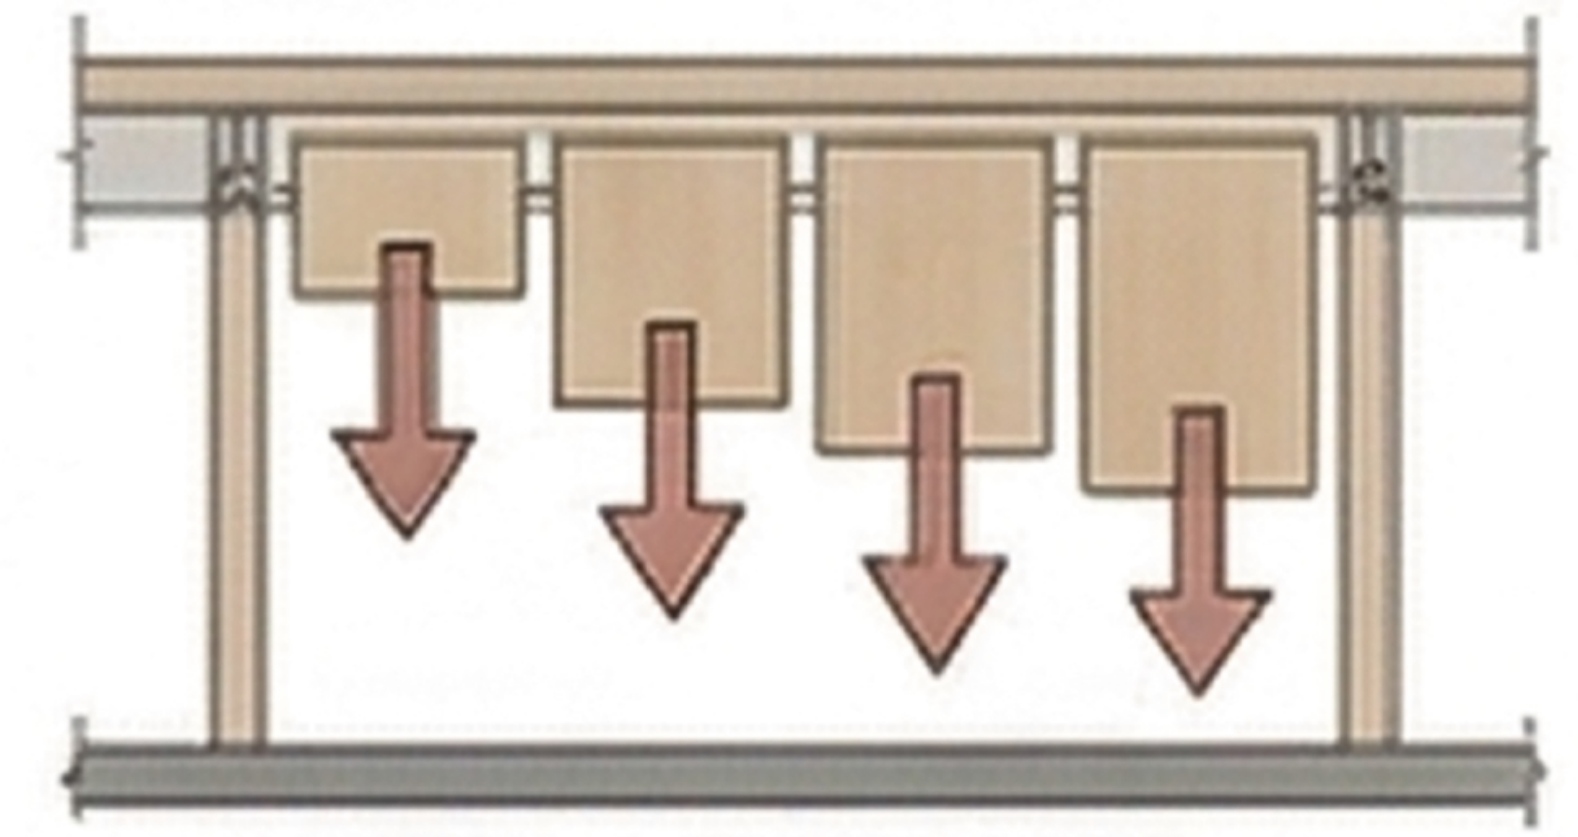

2. PANELS MOVING

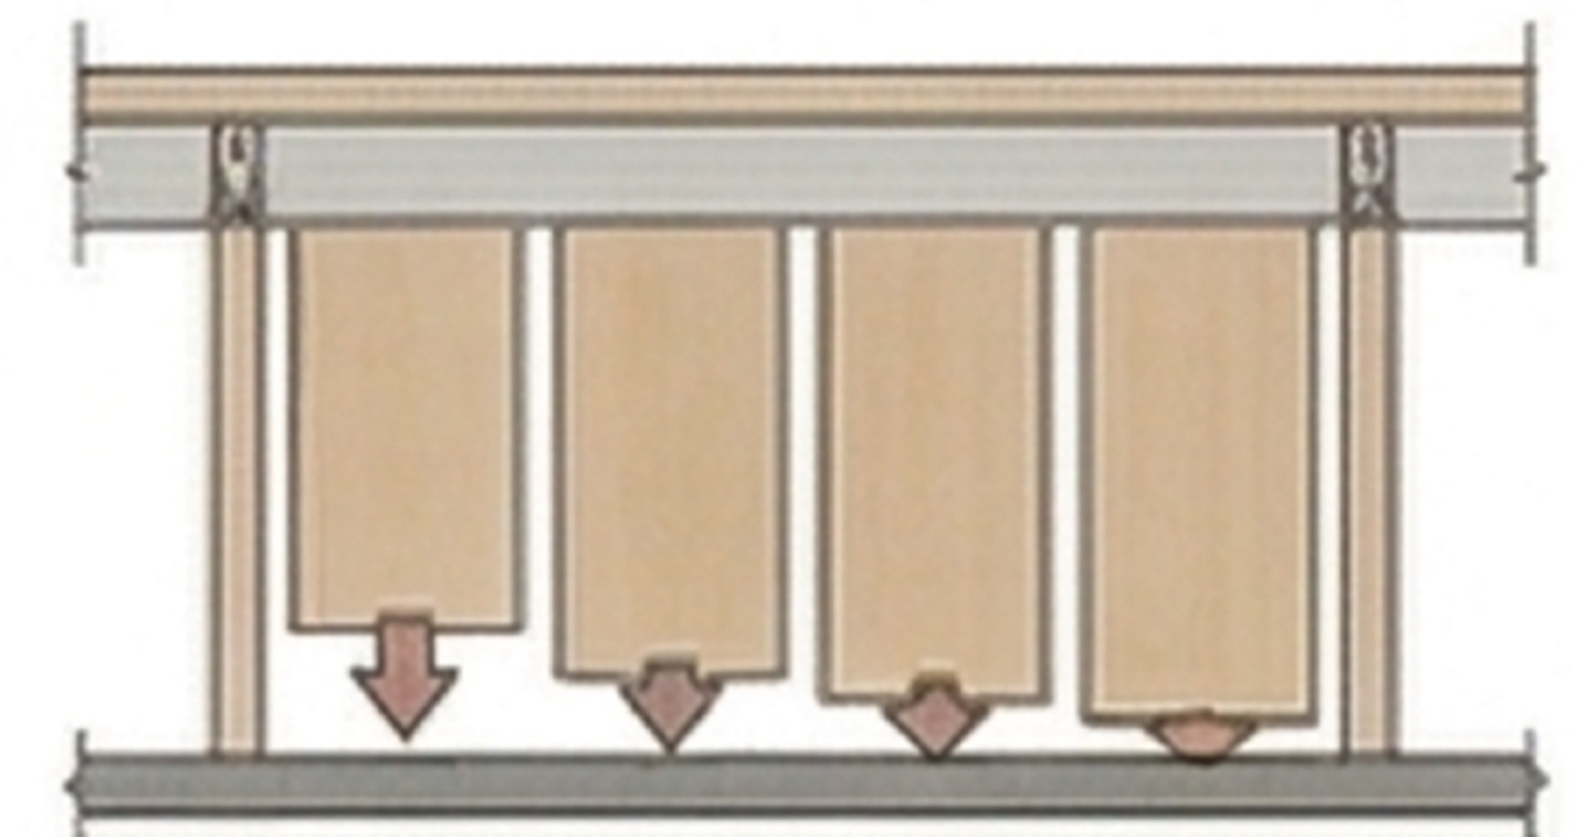

3. LOWERED PANELS



4. FULL-HEIGHT DIVIDED SPACE



50°30'16.32"N 30°30'41.19"E


Kiev / Ukraine



OPEN SPORTS HALL ATMOSPHERE





HOSPITAL ATMOSPHERE

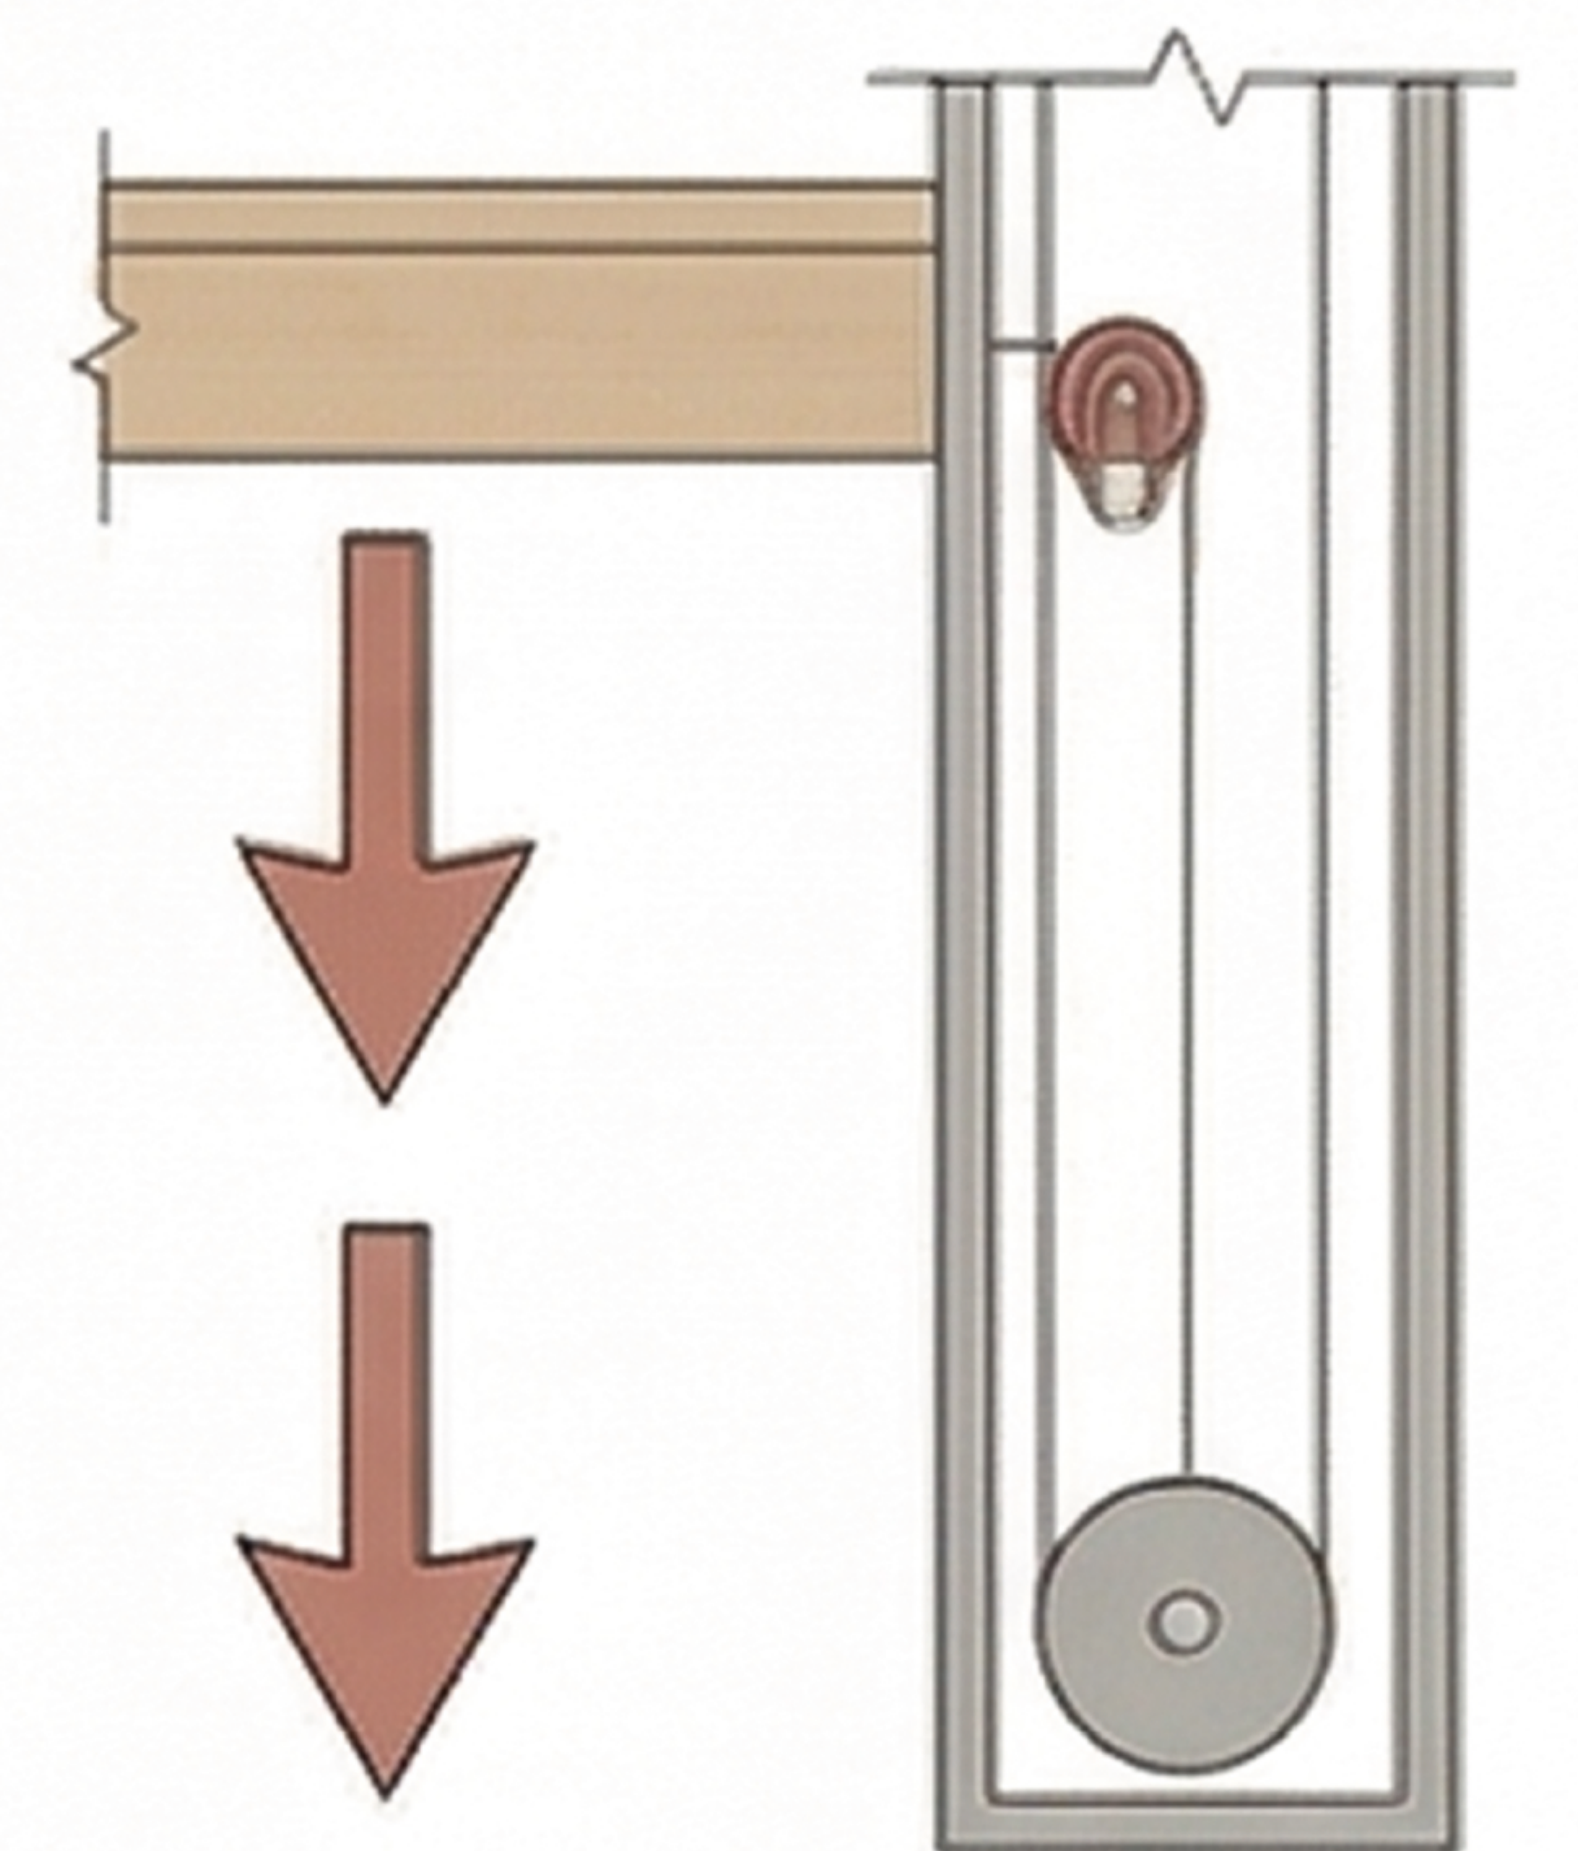


Pulley movement

Pulley and counterweight details

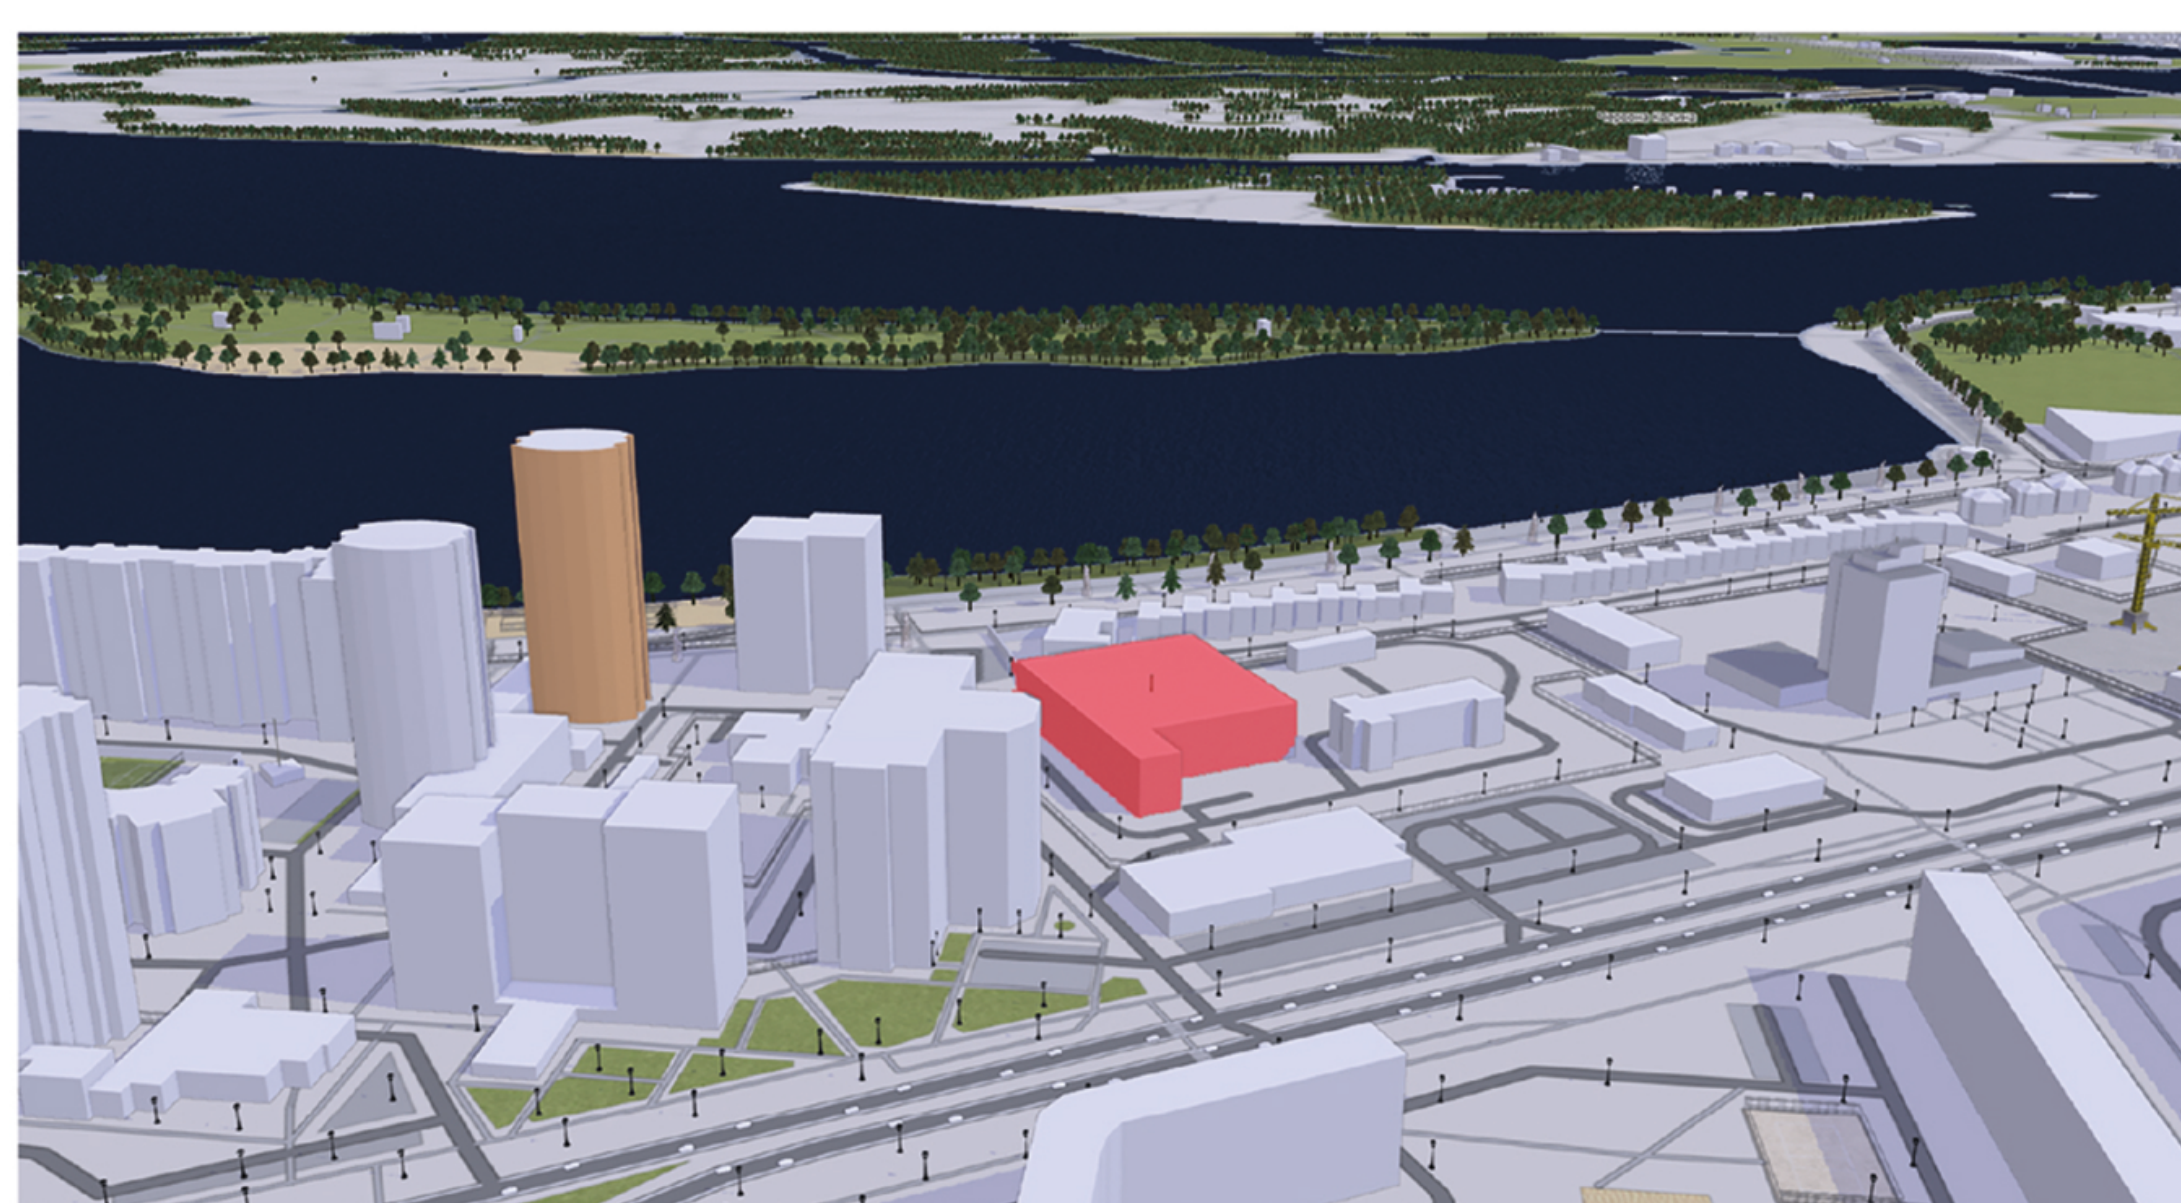


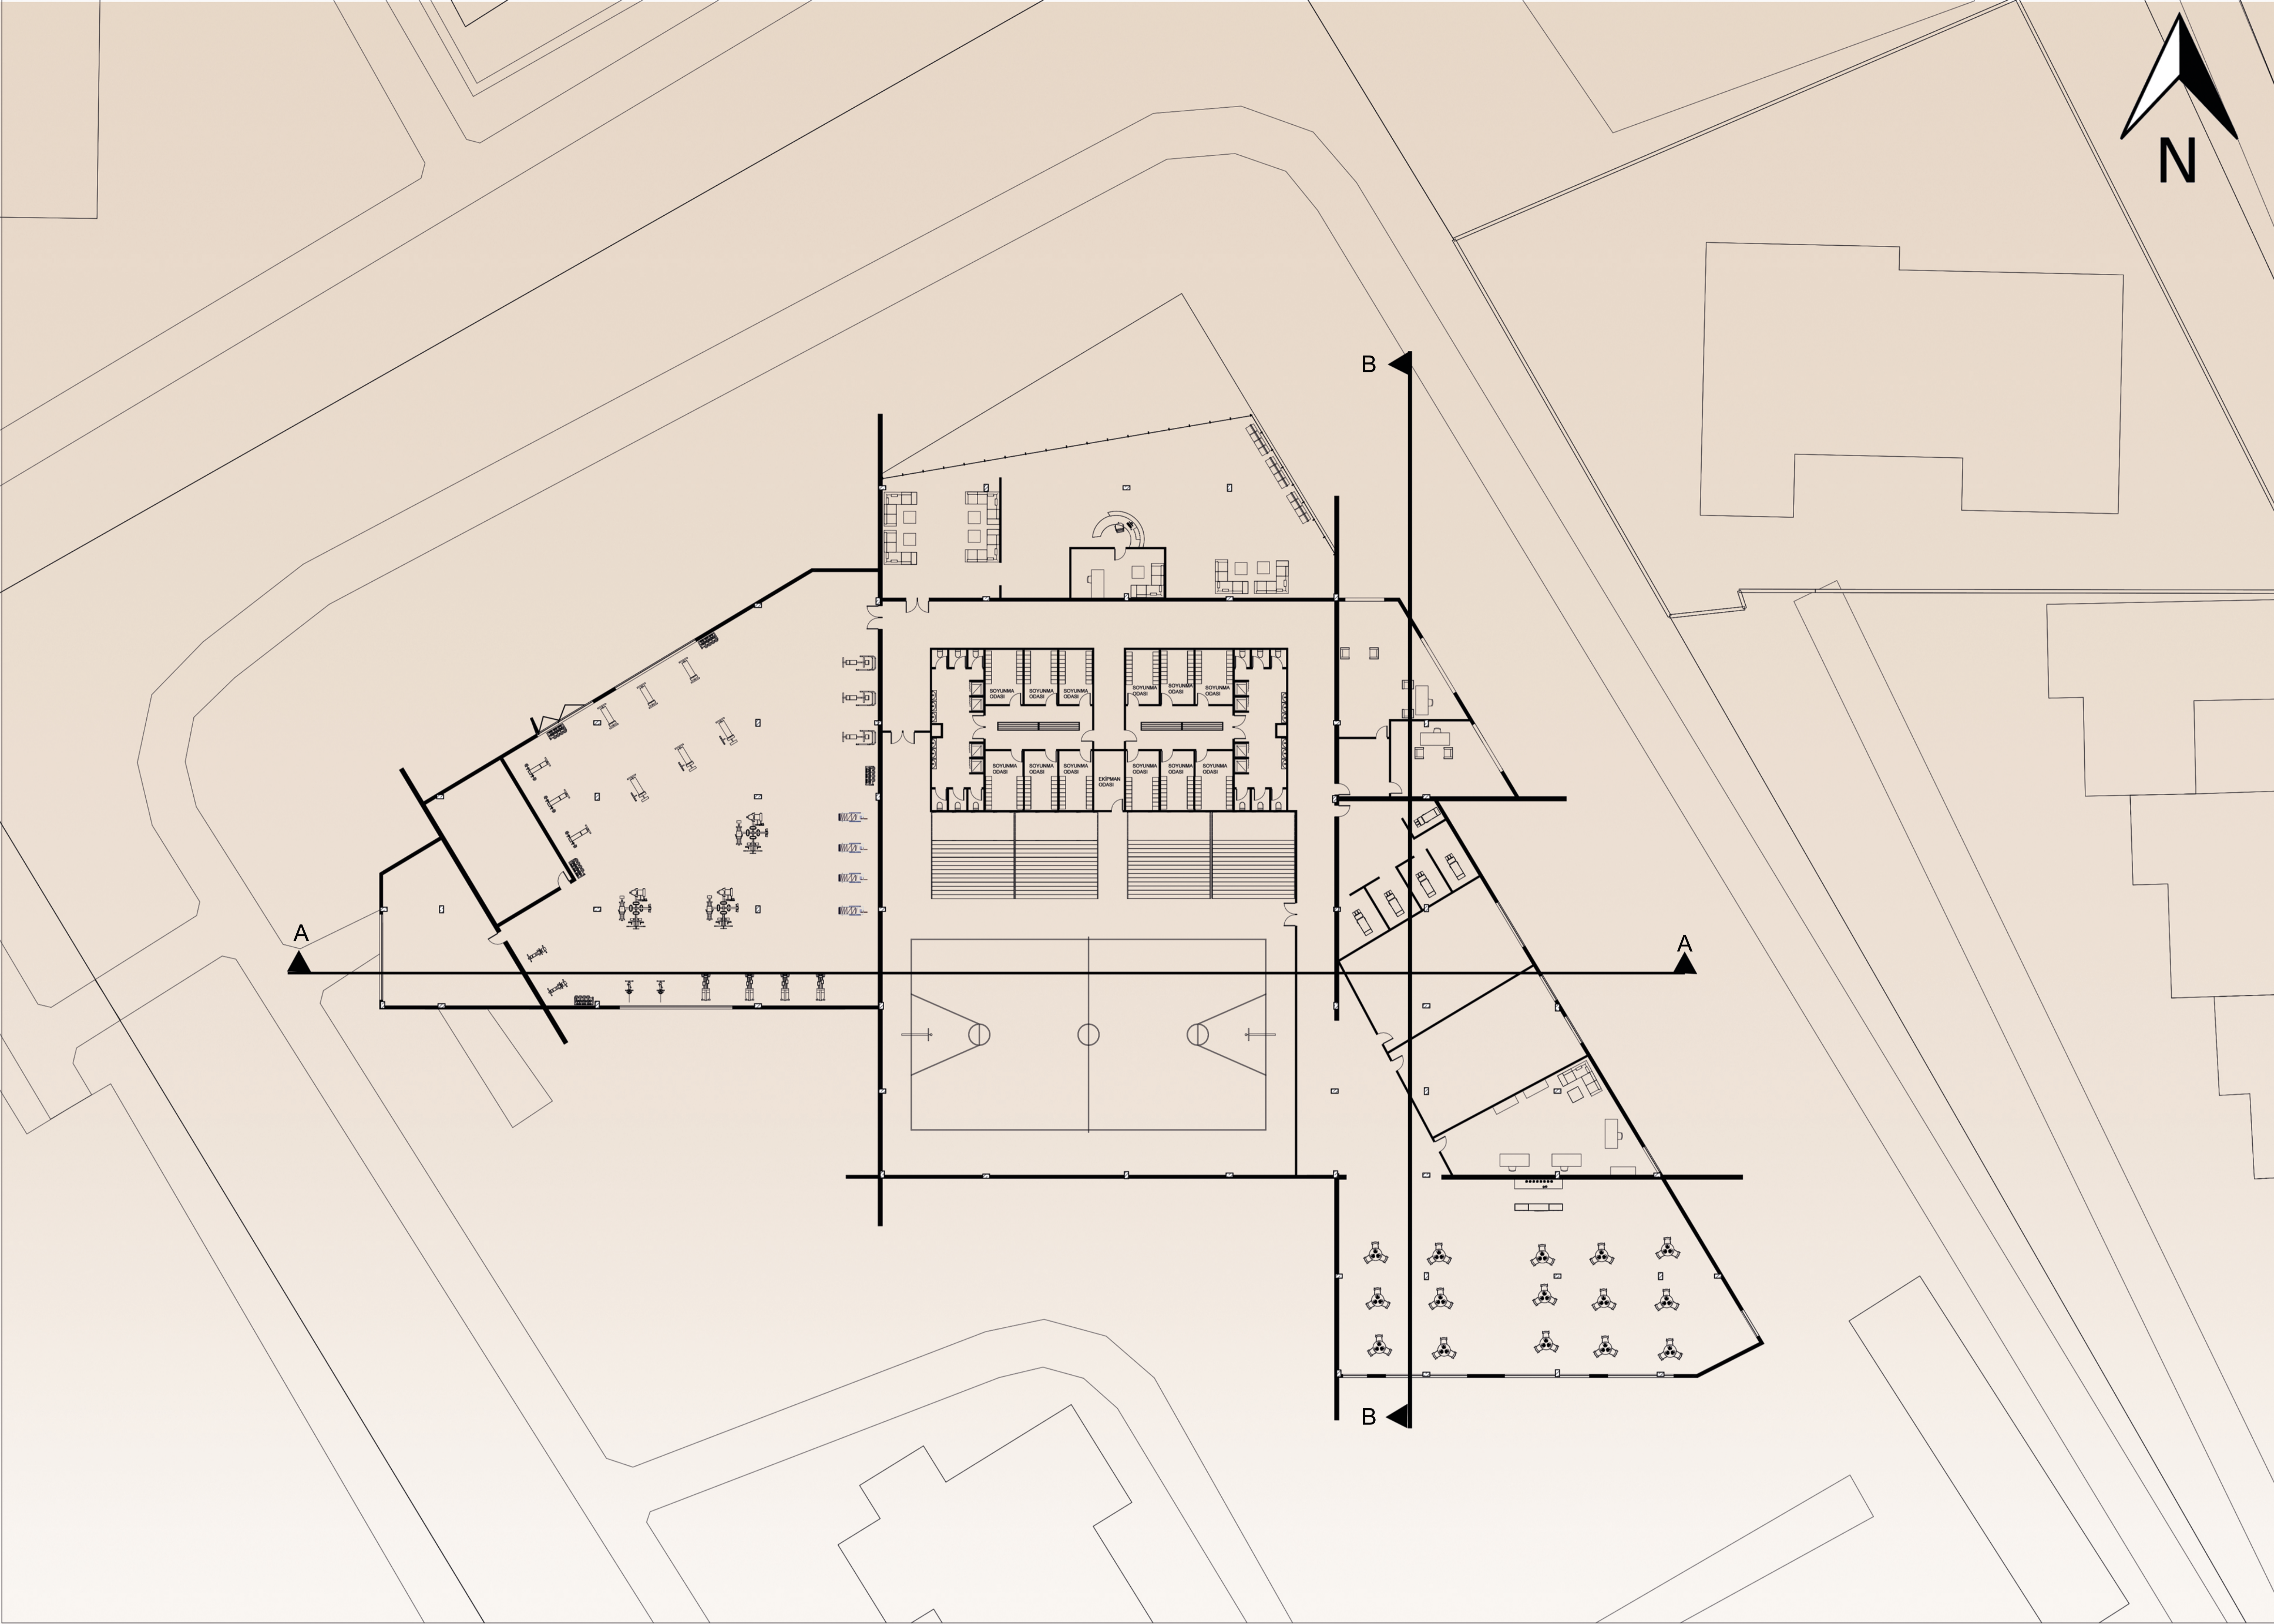


SPORTS CENTER PLAN 1:200

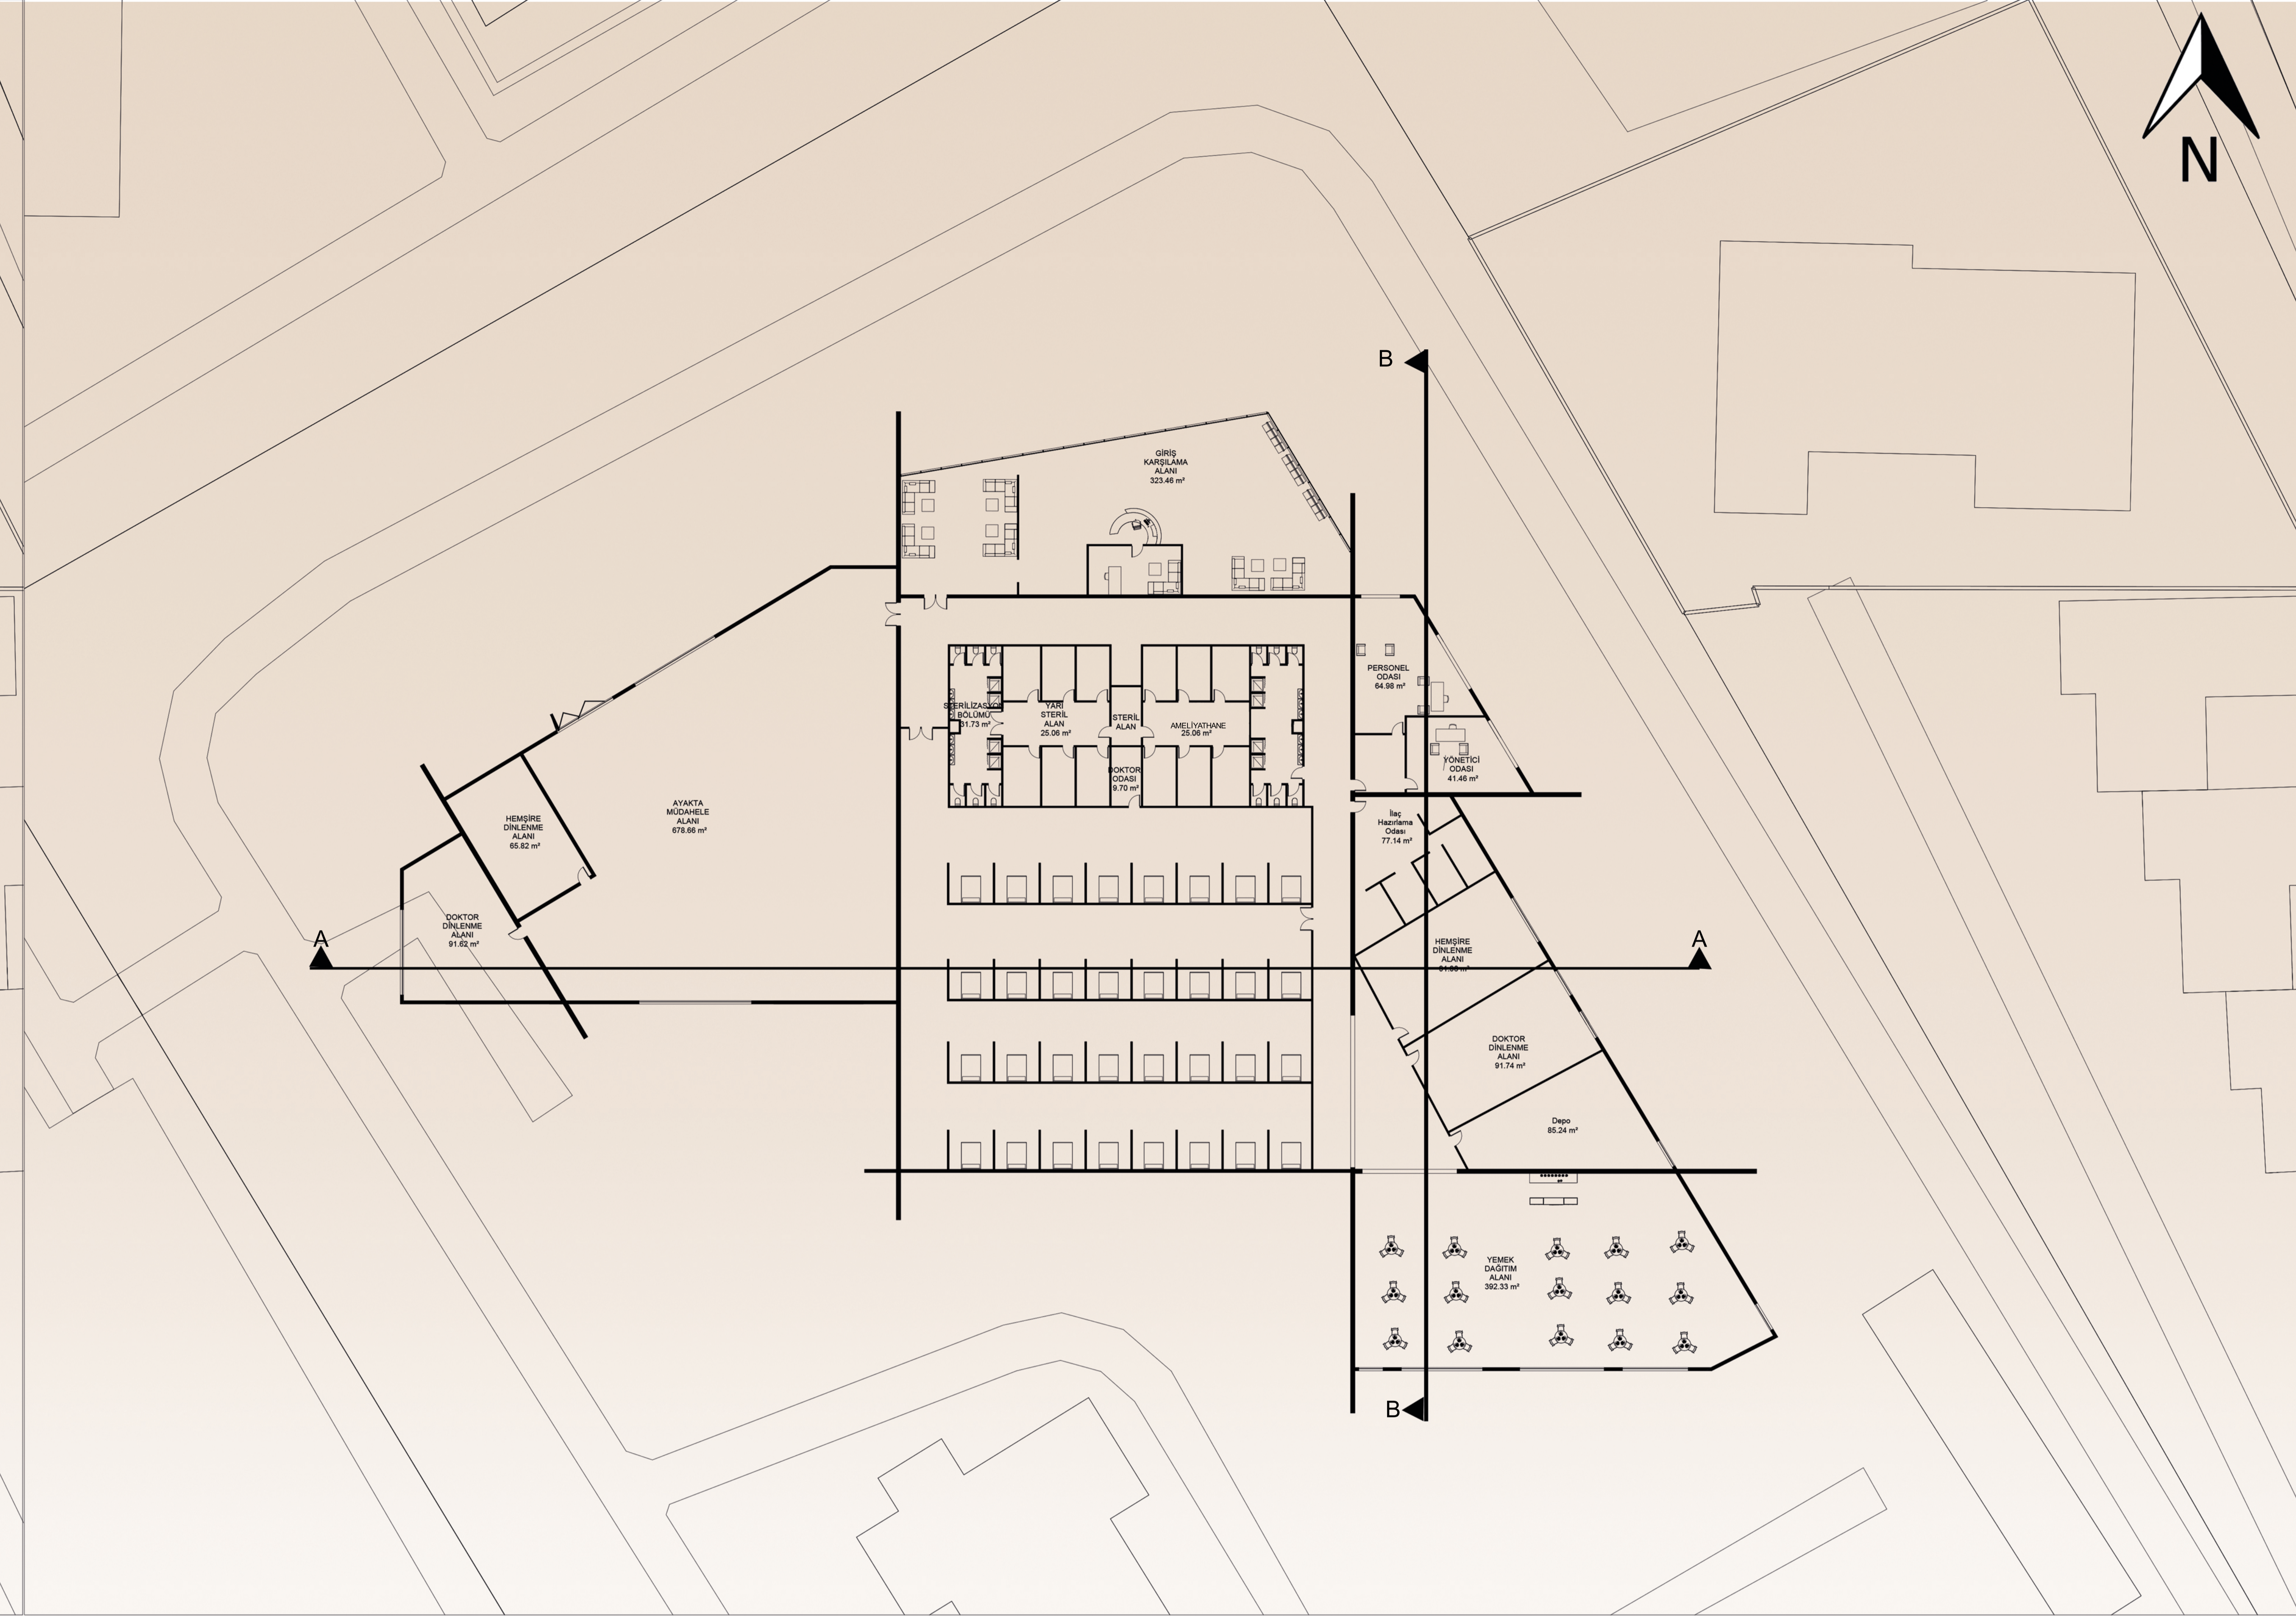



FIELD HOSPITAL PLAN 1:200

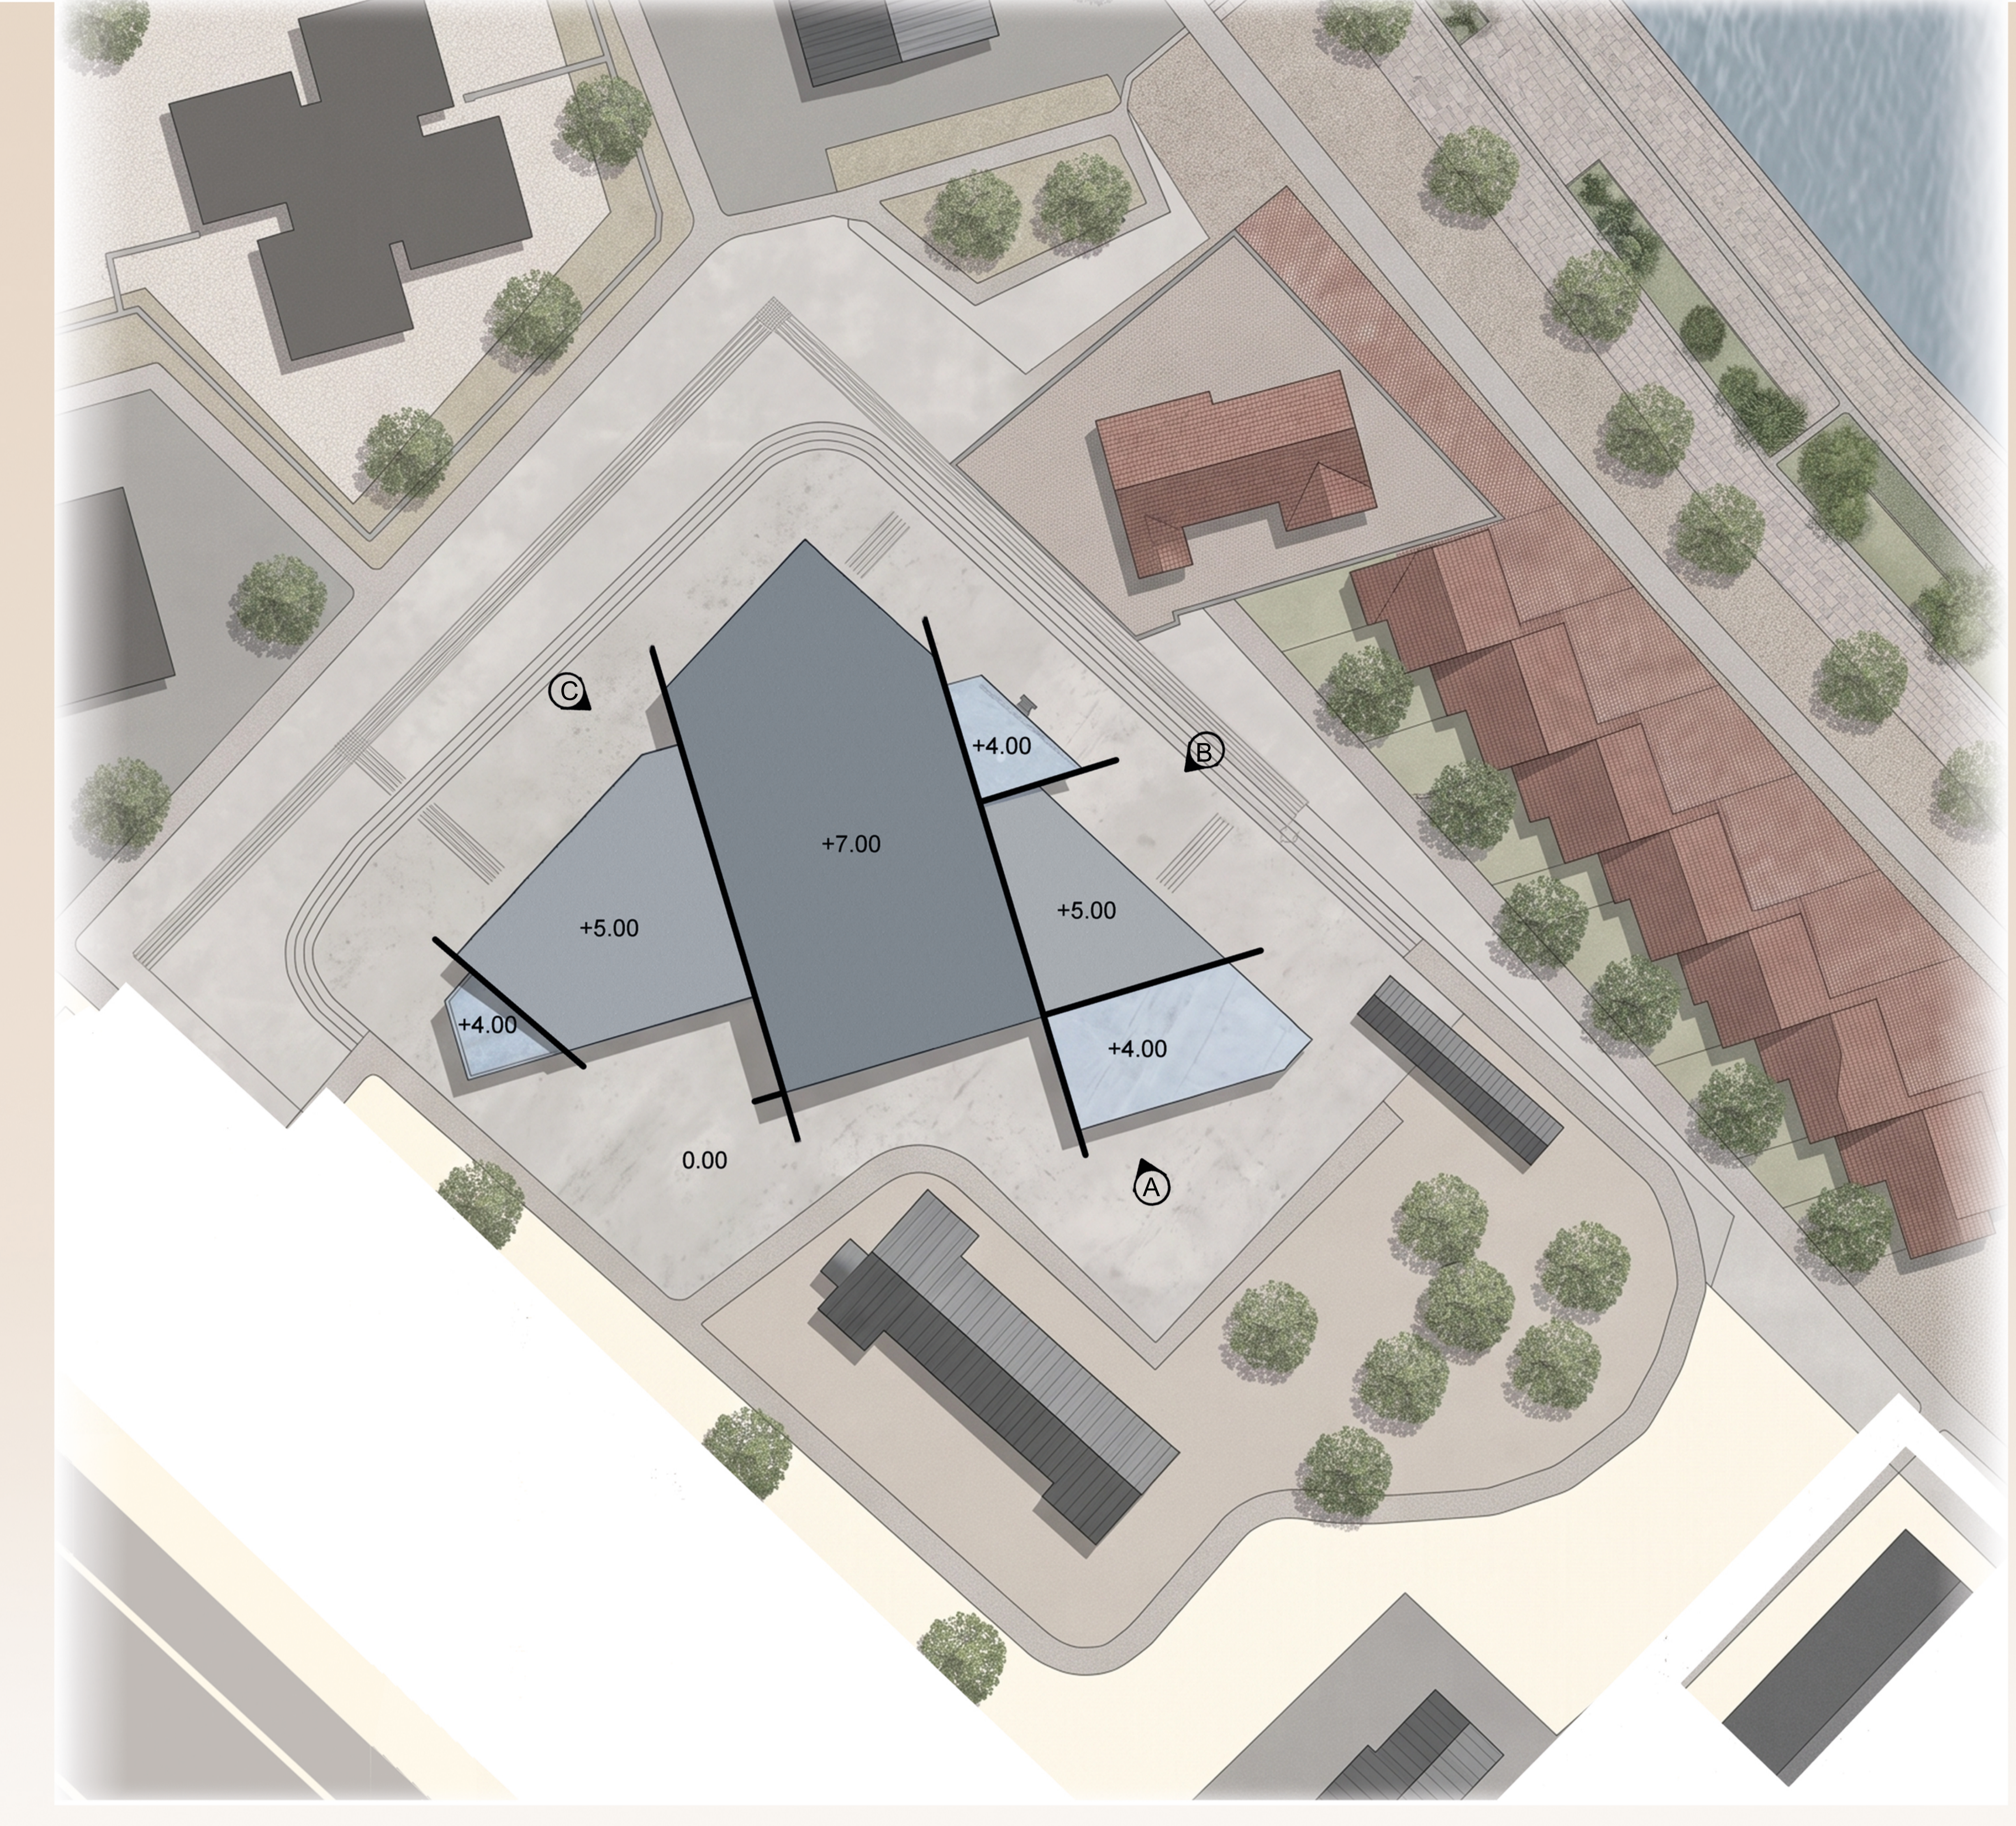


SITE PLAN 1:500

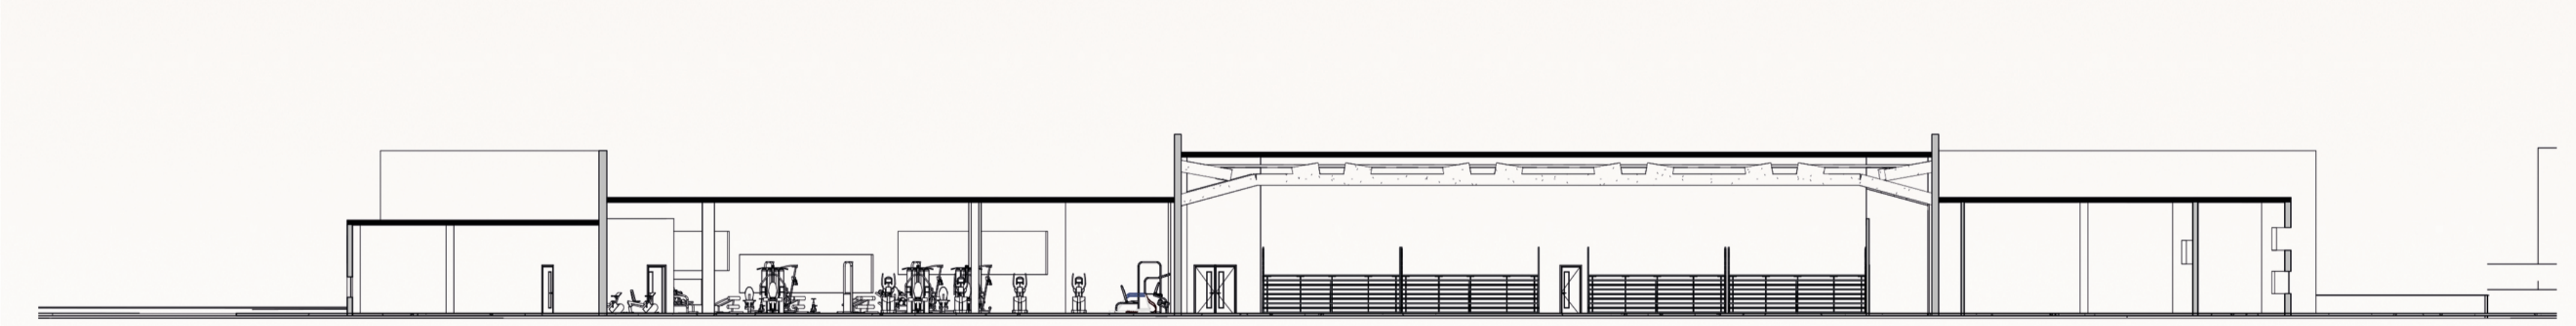

SECTION A-A 1:200

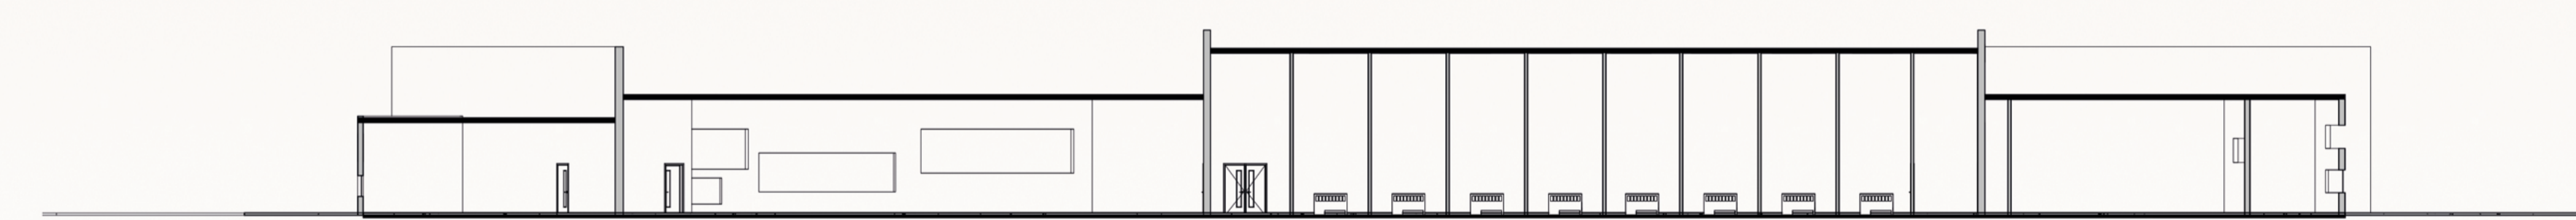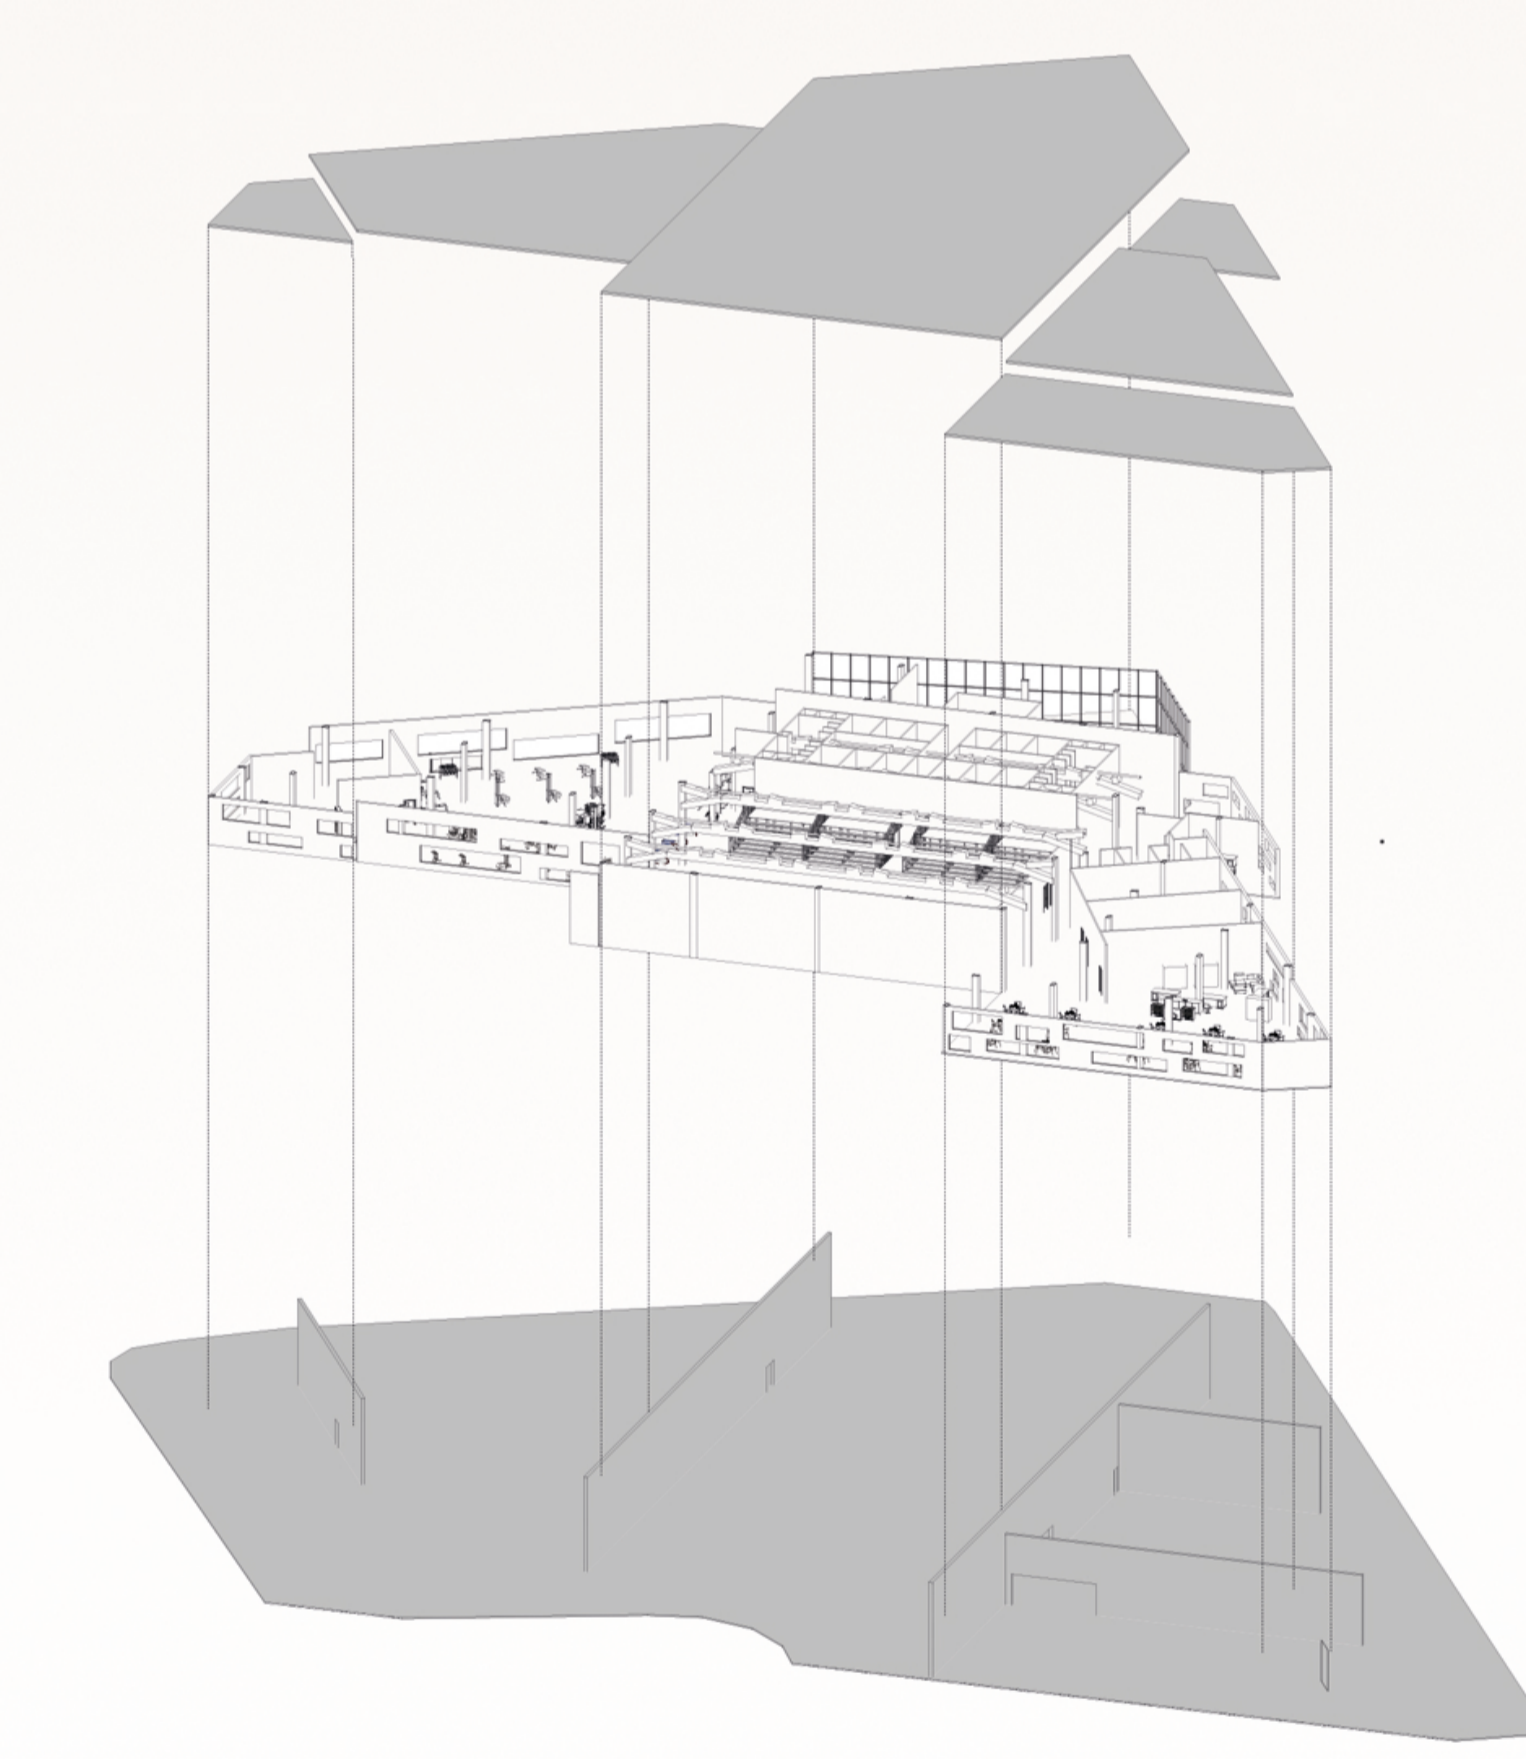

SECTION A-A 1:200

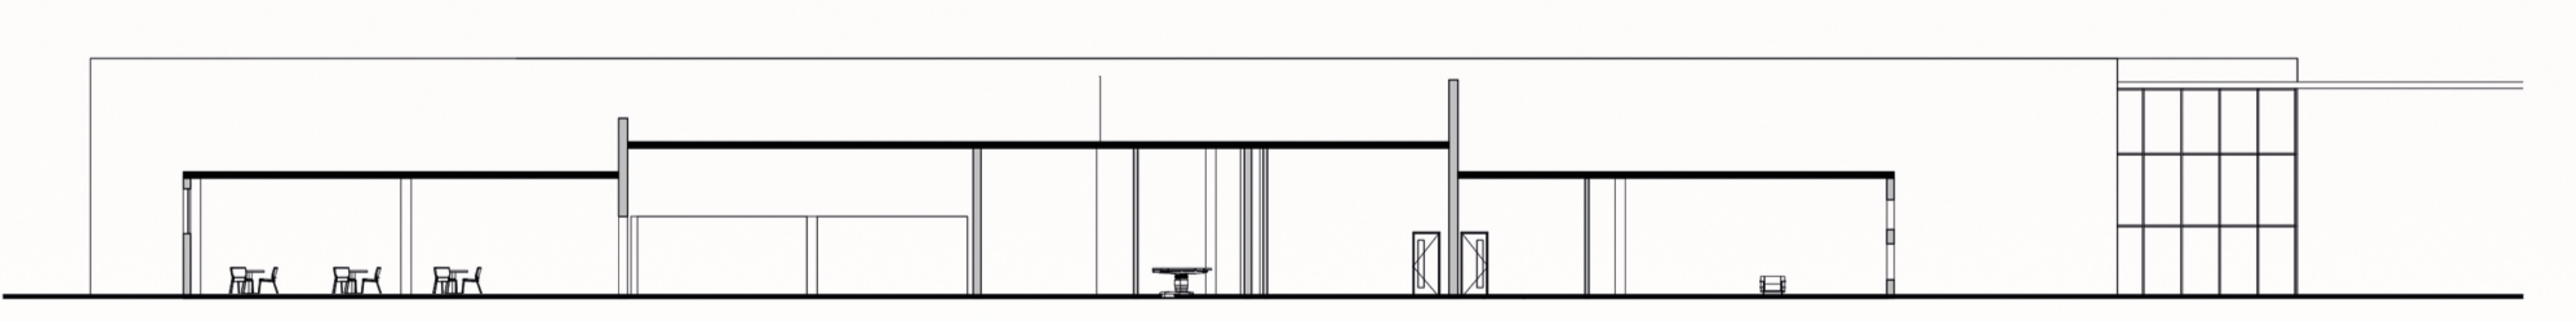

SECTION B-B 1:200



SECTION B-B 1:200



ELEVATION A 1:200



ELEVATION B 1:200



ELEVATION C 1:200



ALI DÜRÜS - 2212909046



ALI DÜRÜS - 2212909046



ALI DÜRÜS - 2212909046