
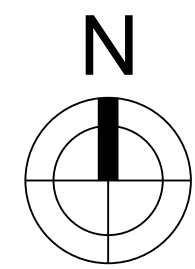



1




SENSORY GARDEN LEVEL 1 + 0.00 m
SCALE 1 : 200

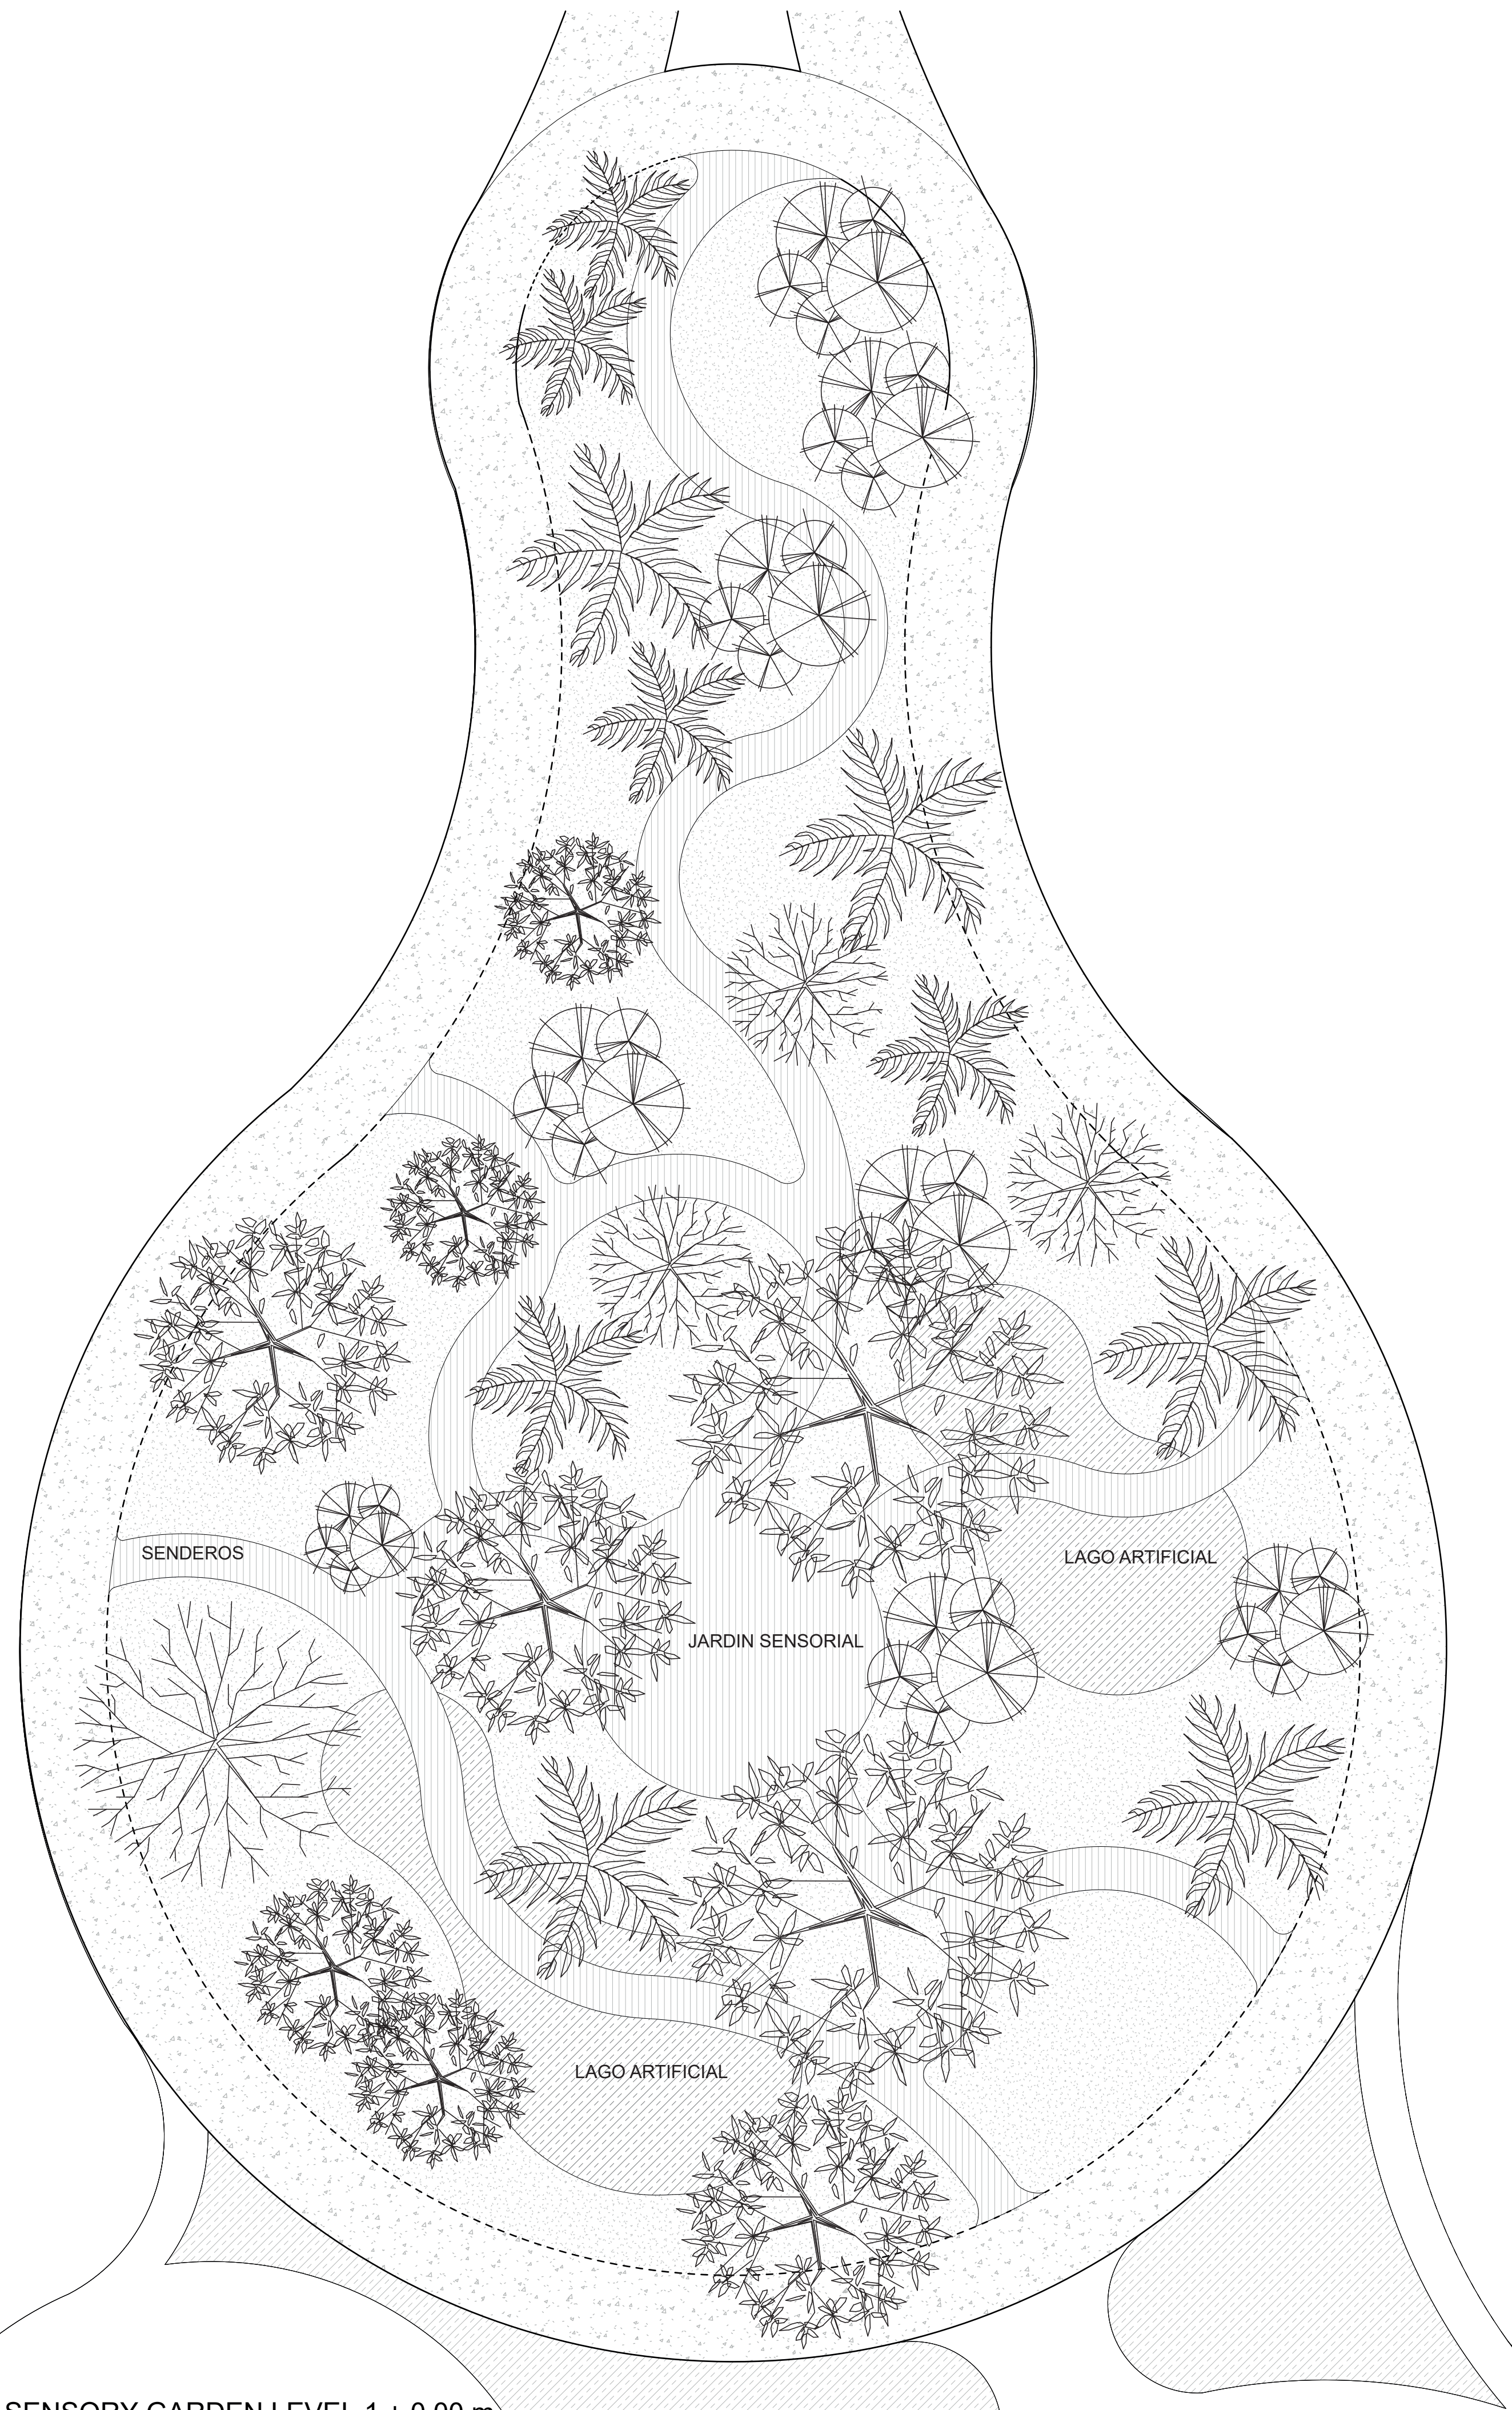





2

SENSORY GARDEN LEVEL 2 + 5.00 m
SCALE 1 : 200

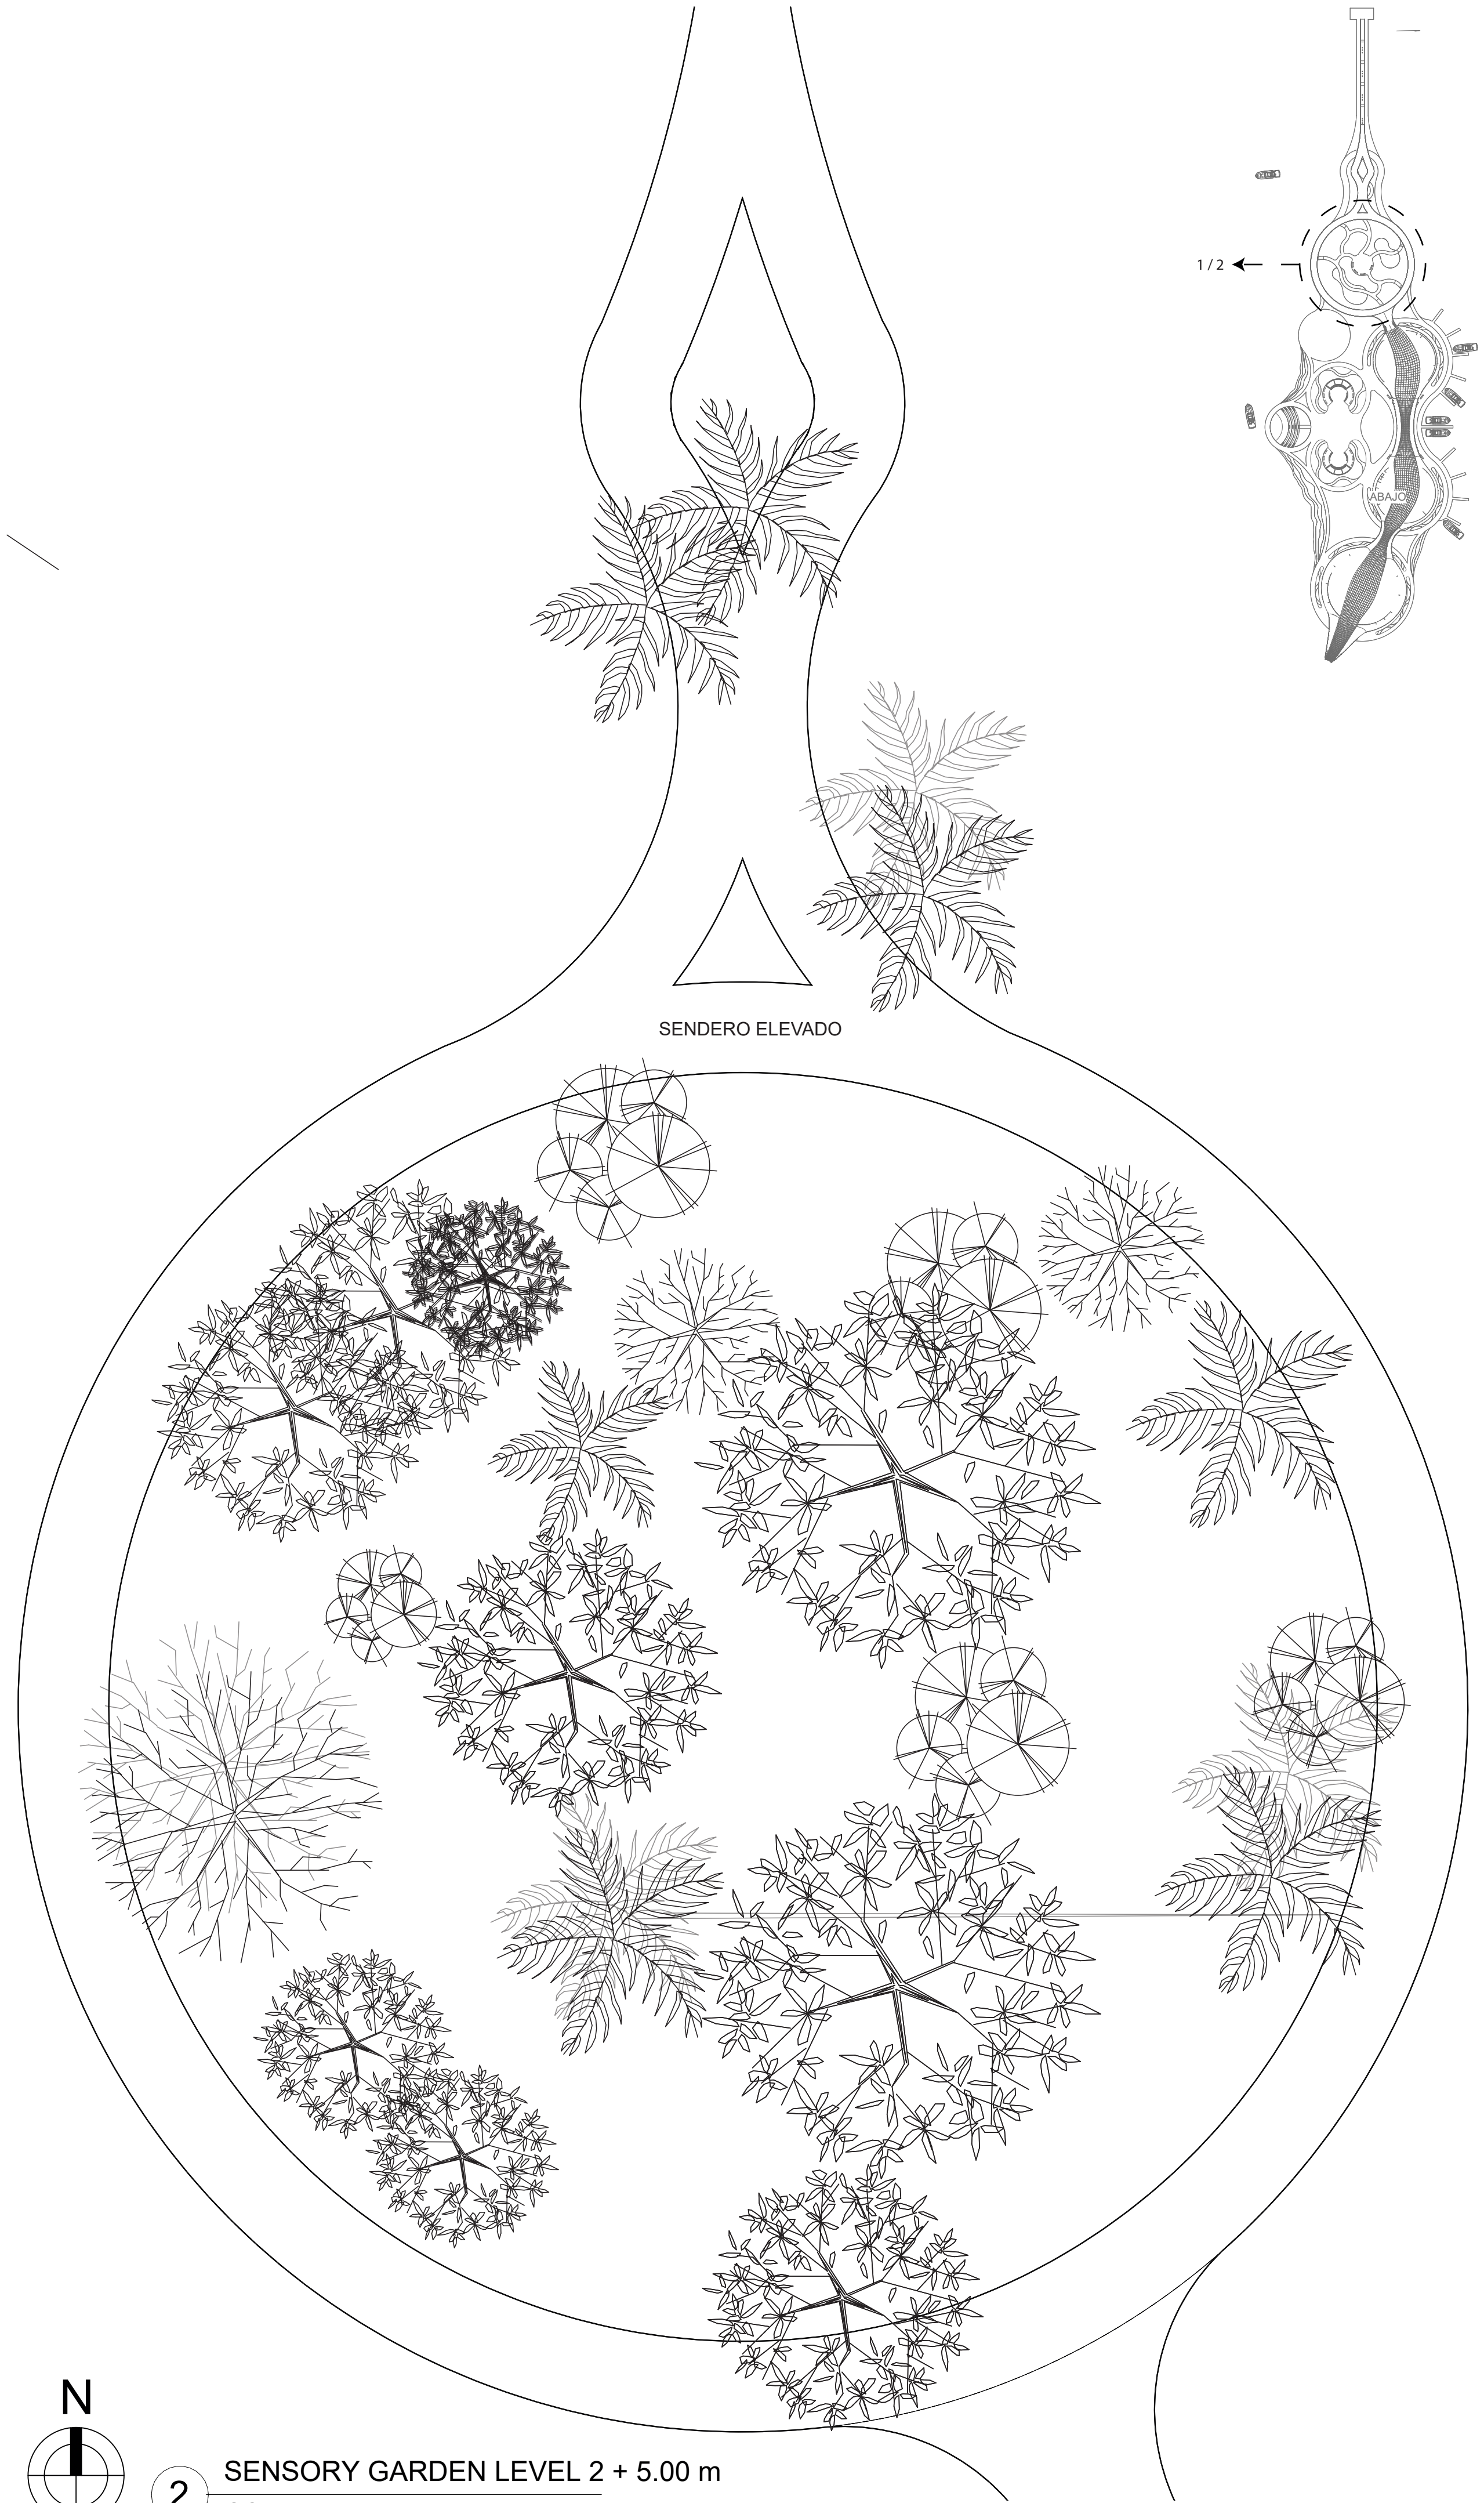


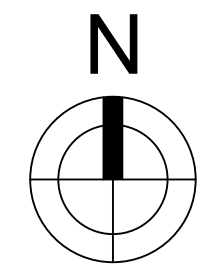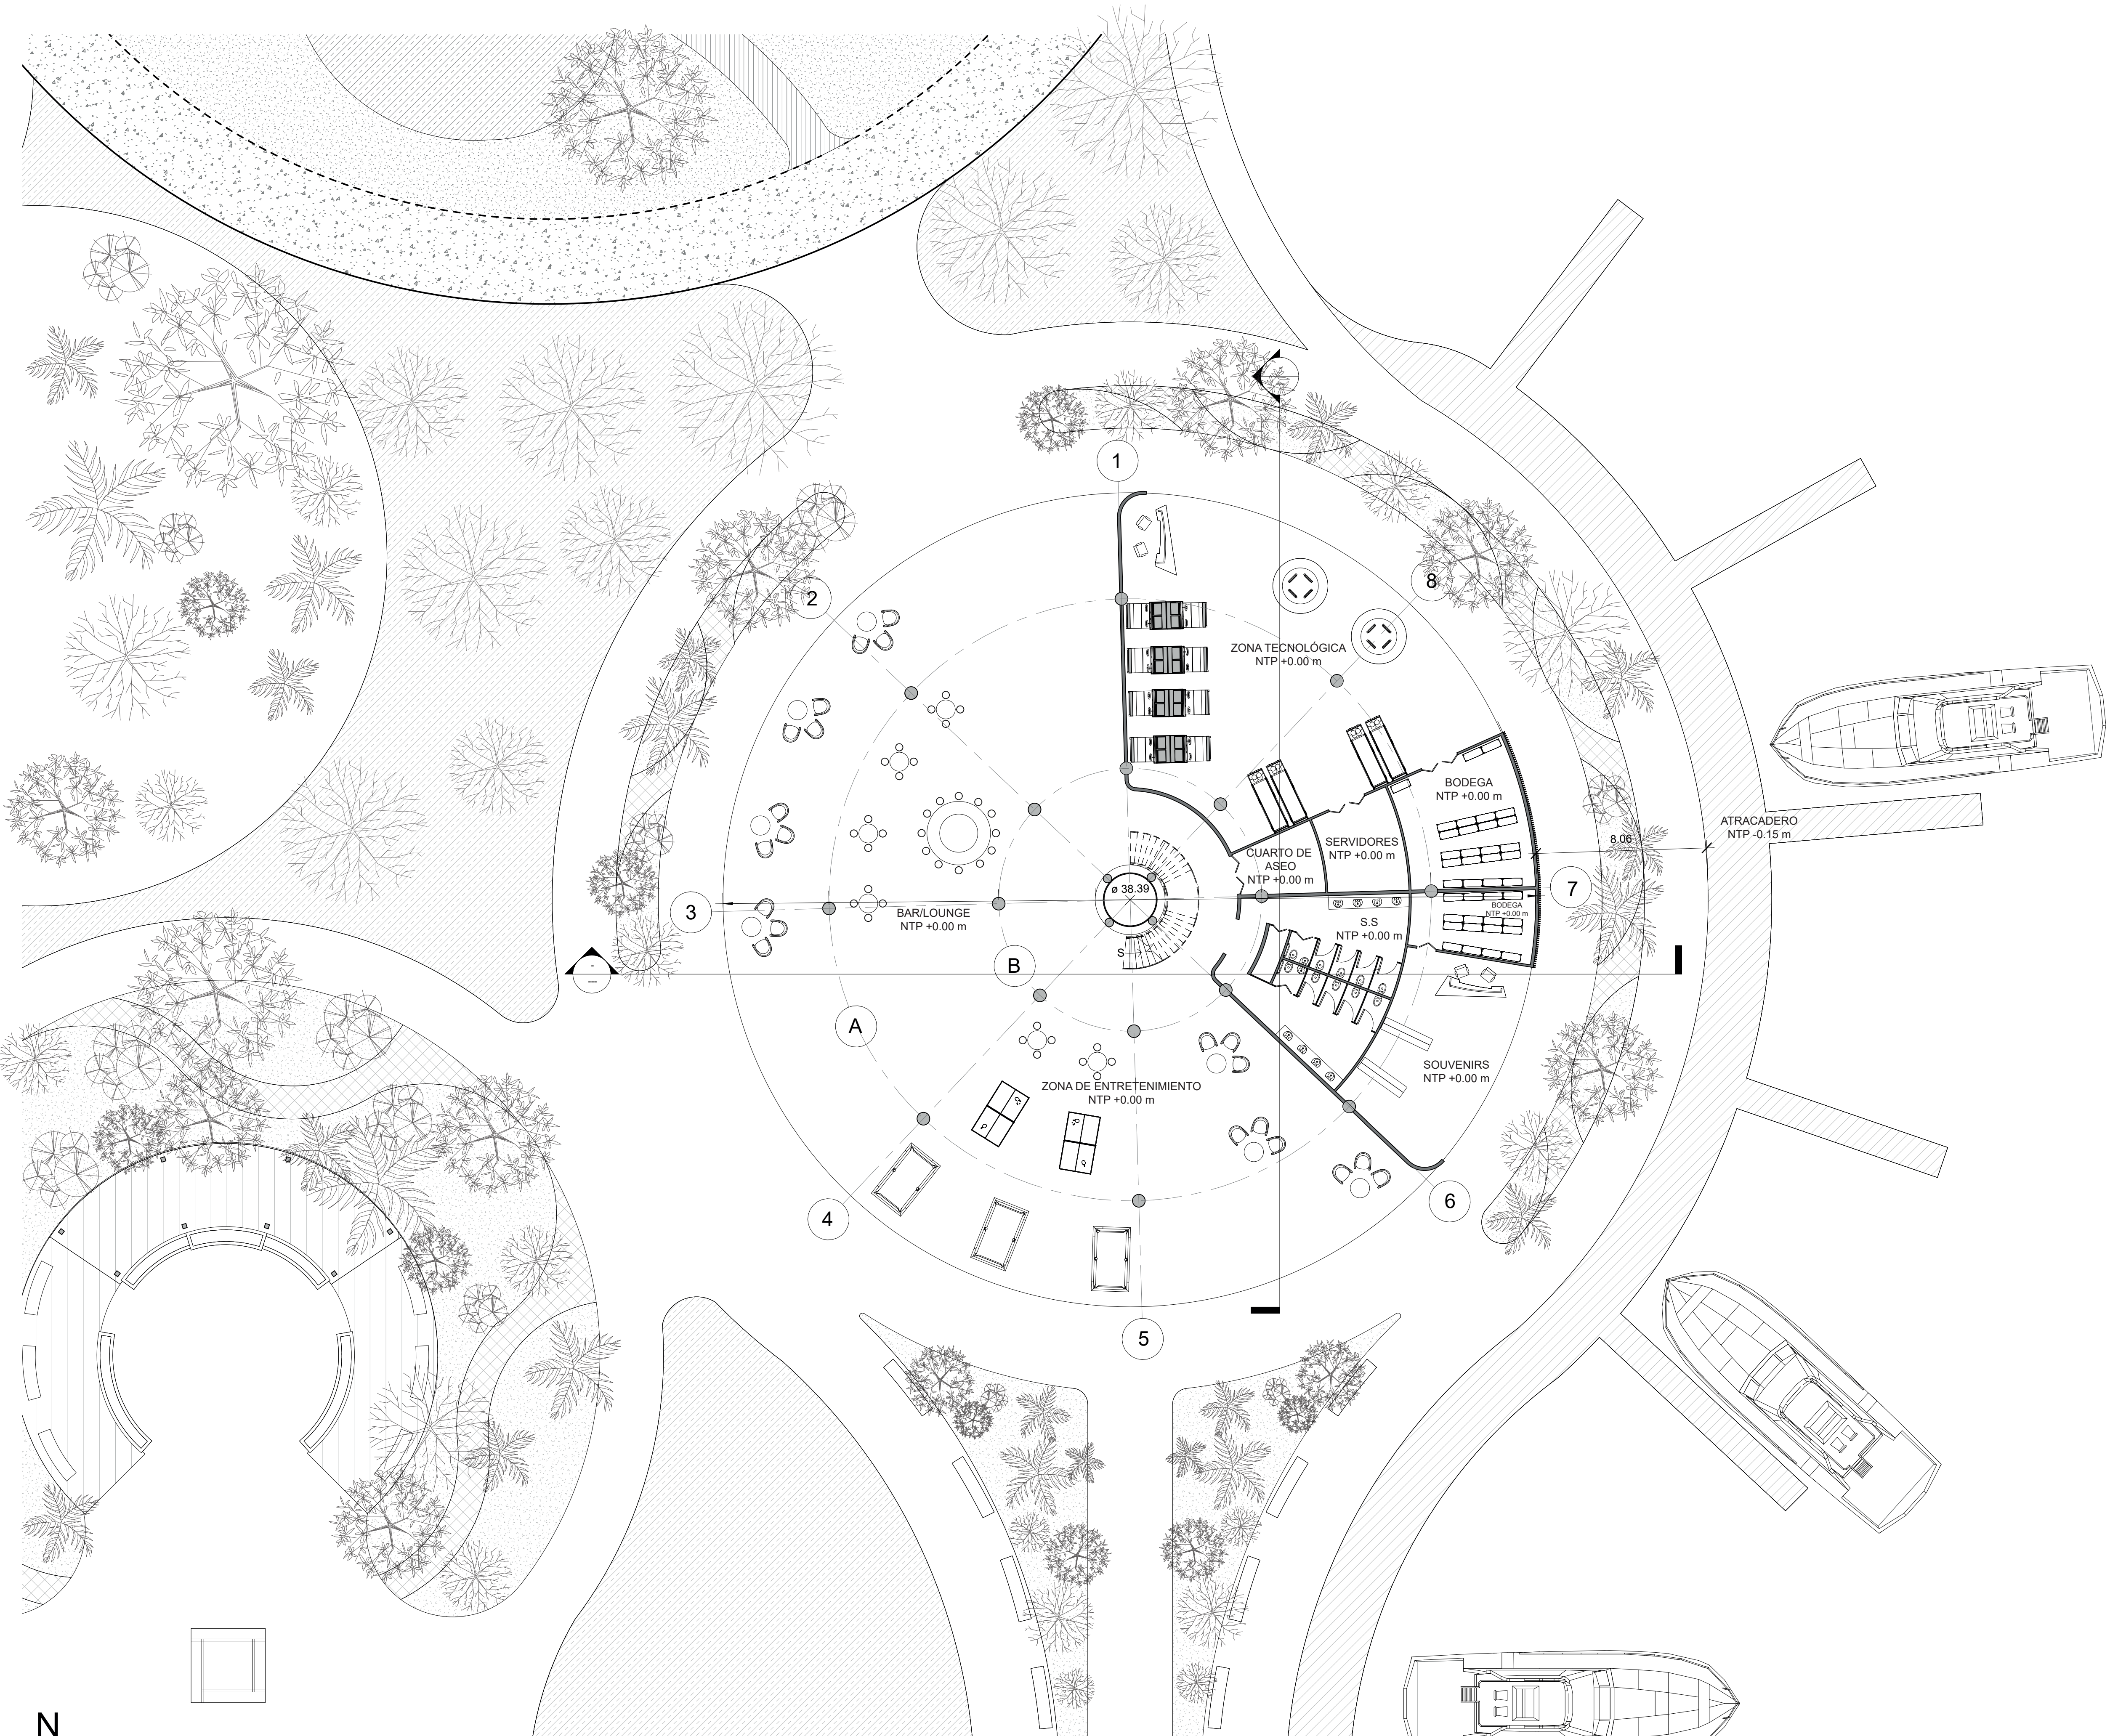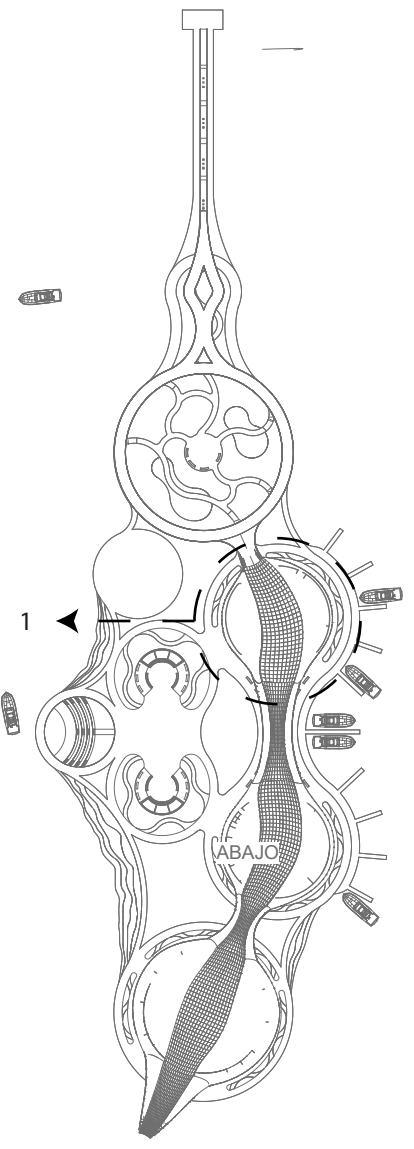





1 TECHNOLOGY ZONE LEVEL 1 +0.00 m
SCALE 1 : 150

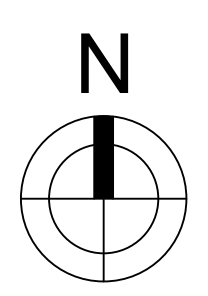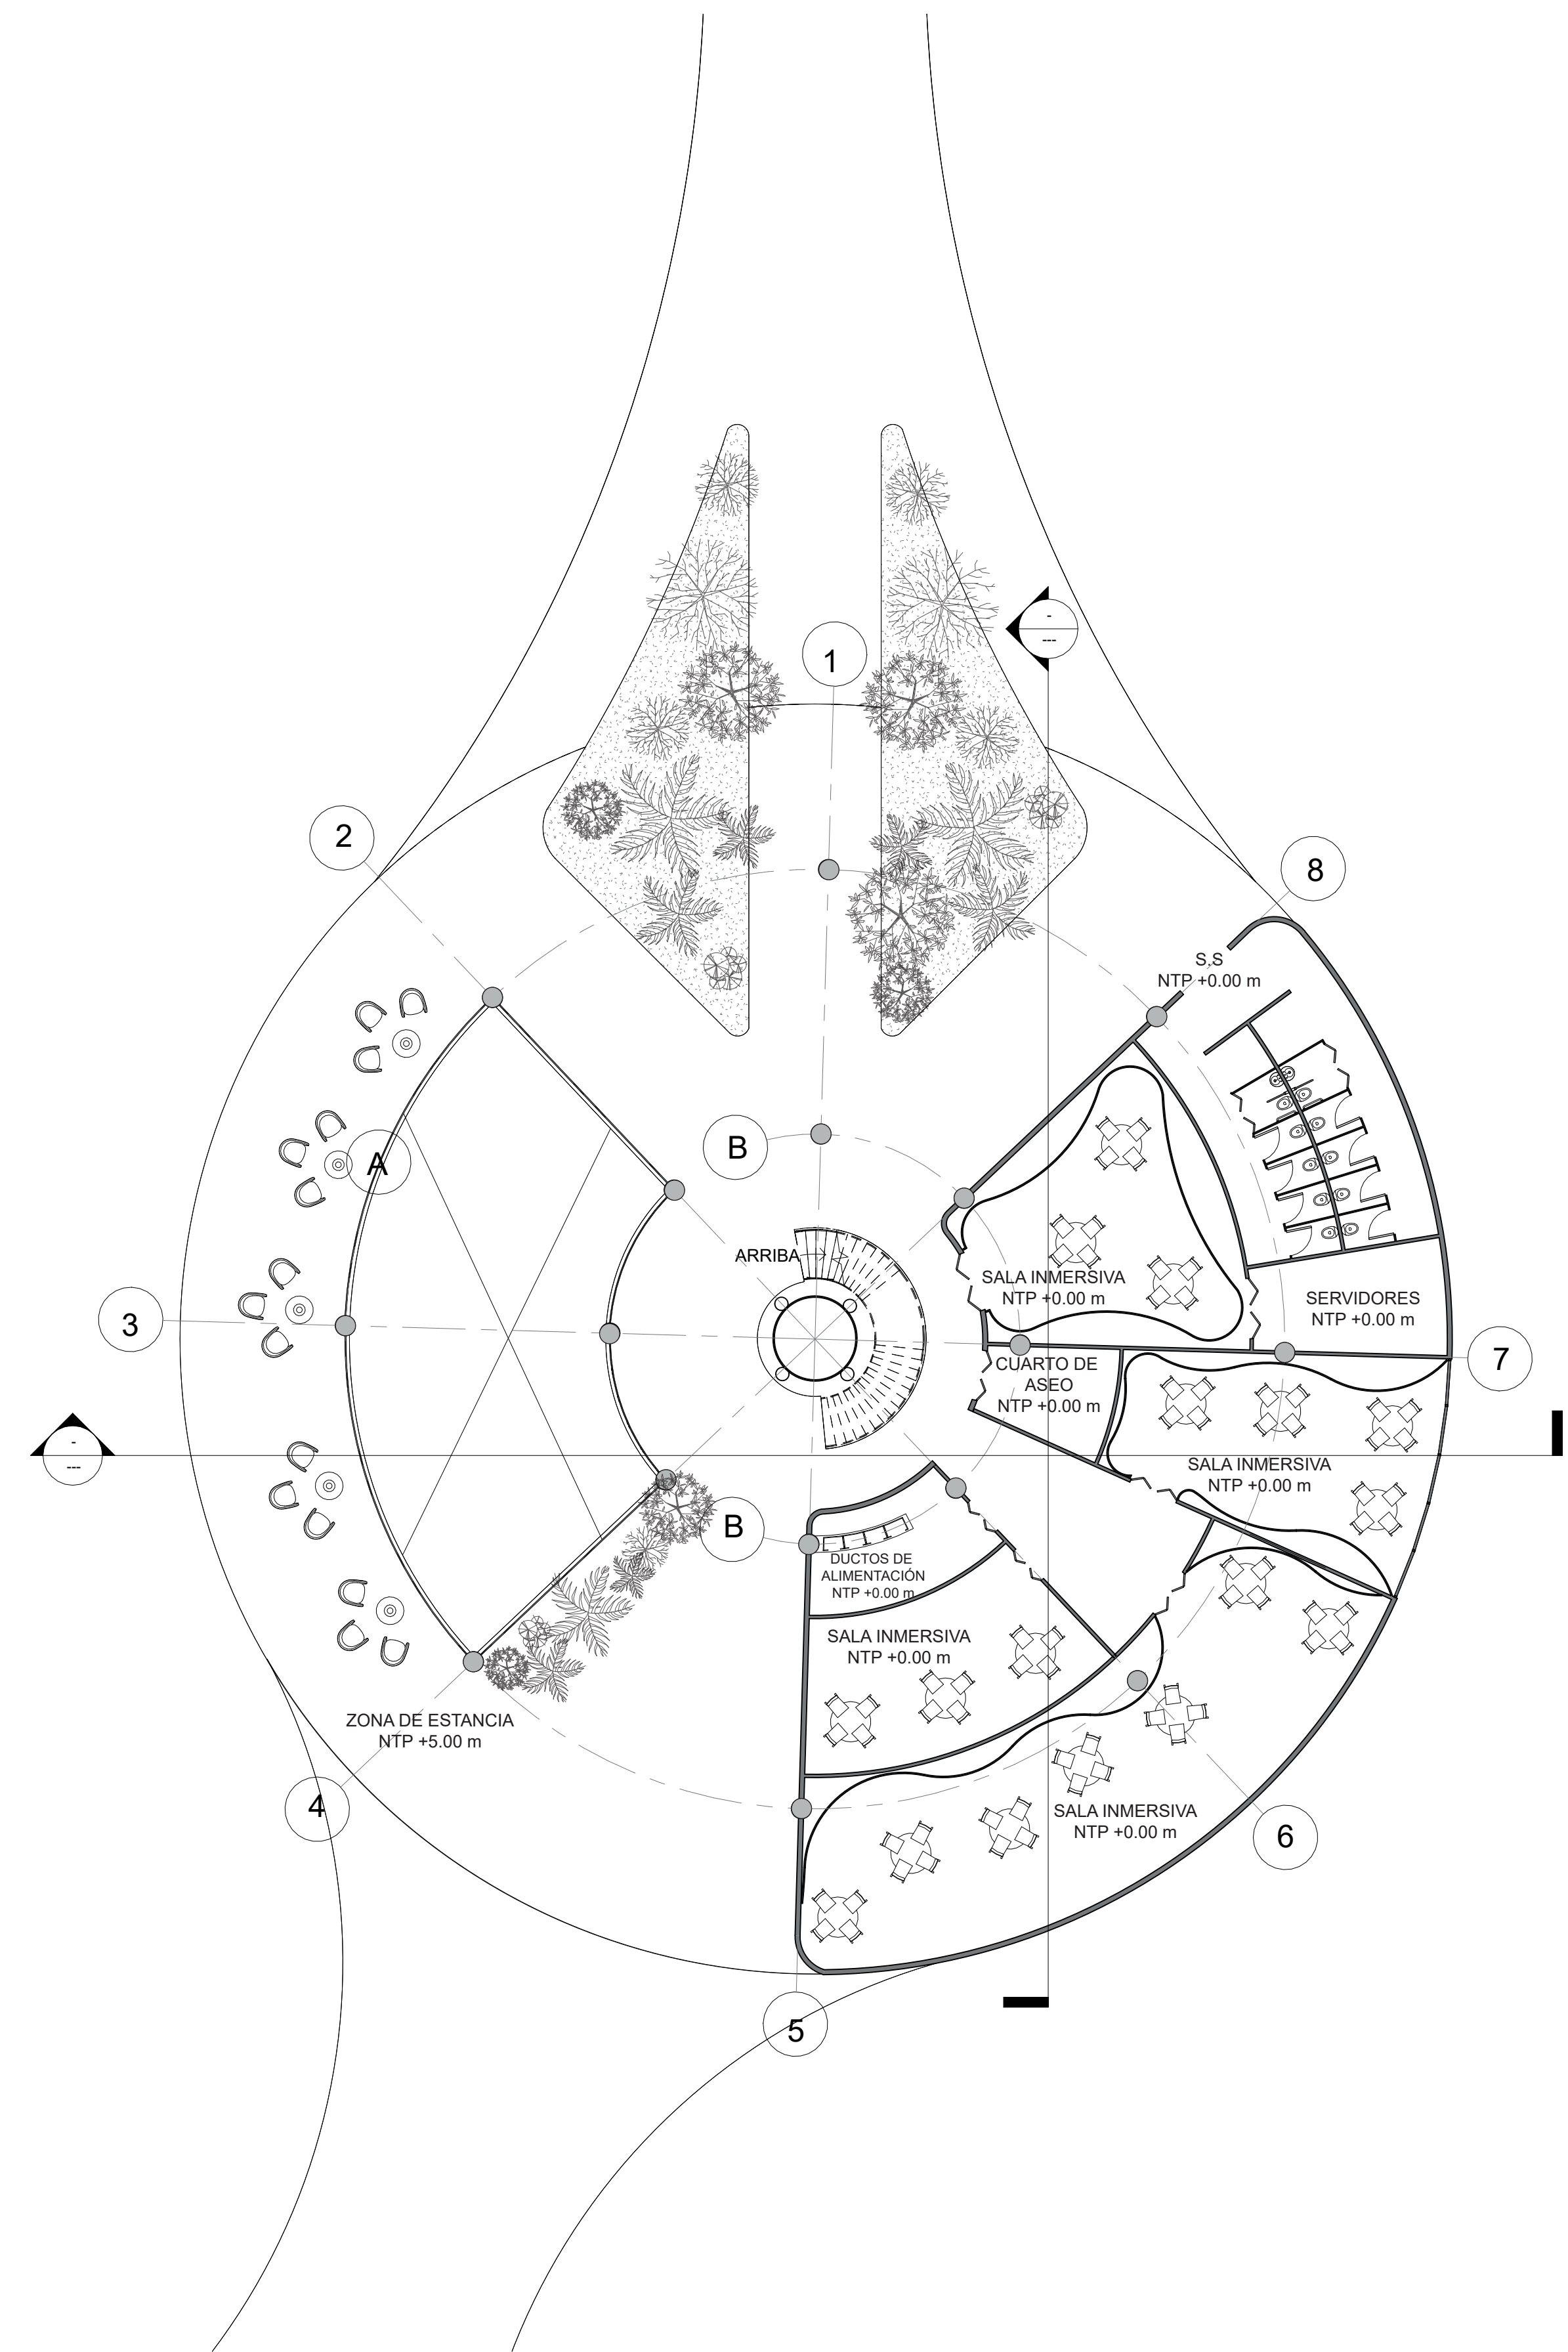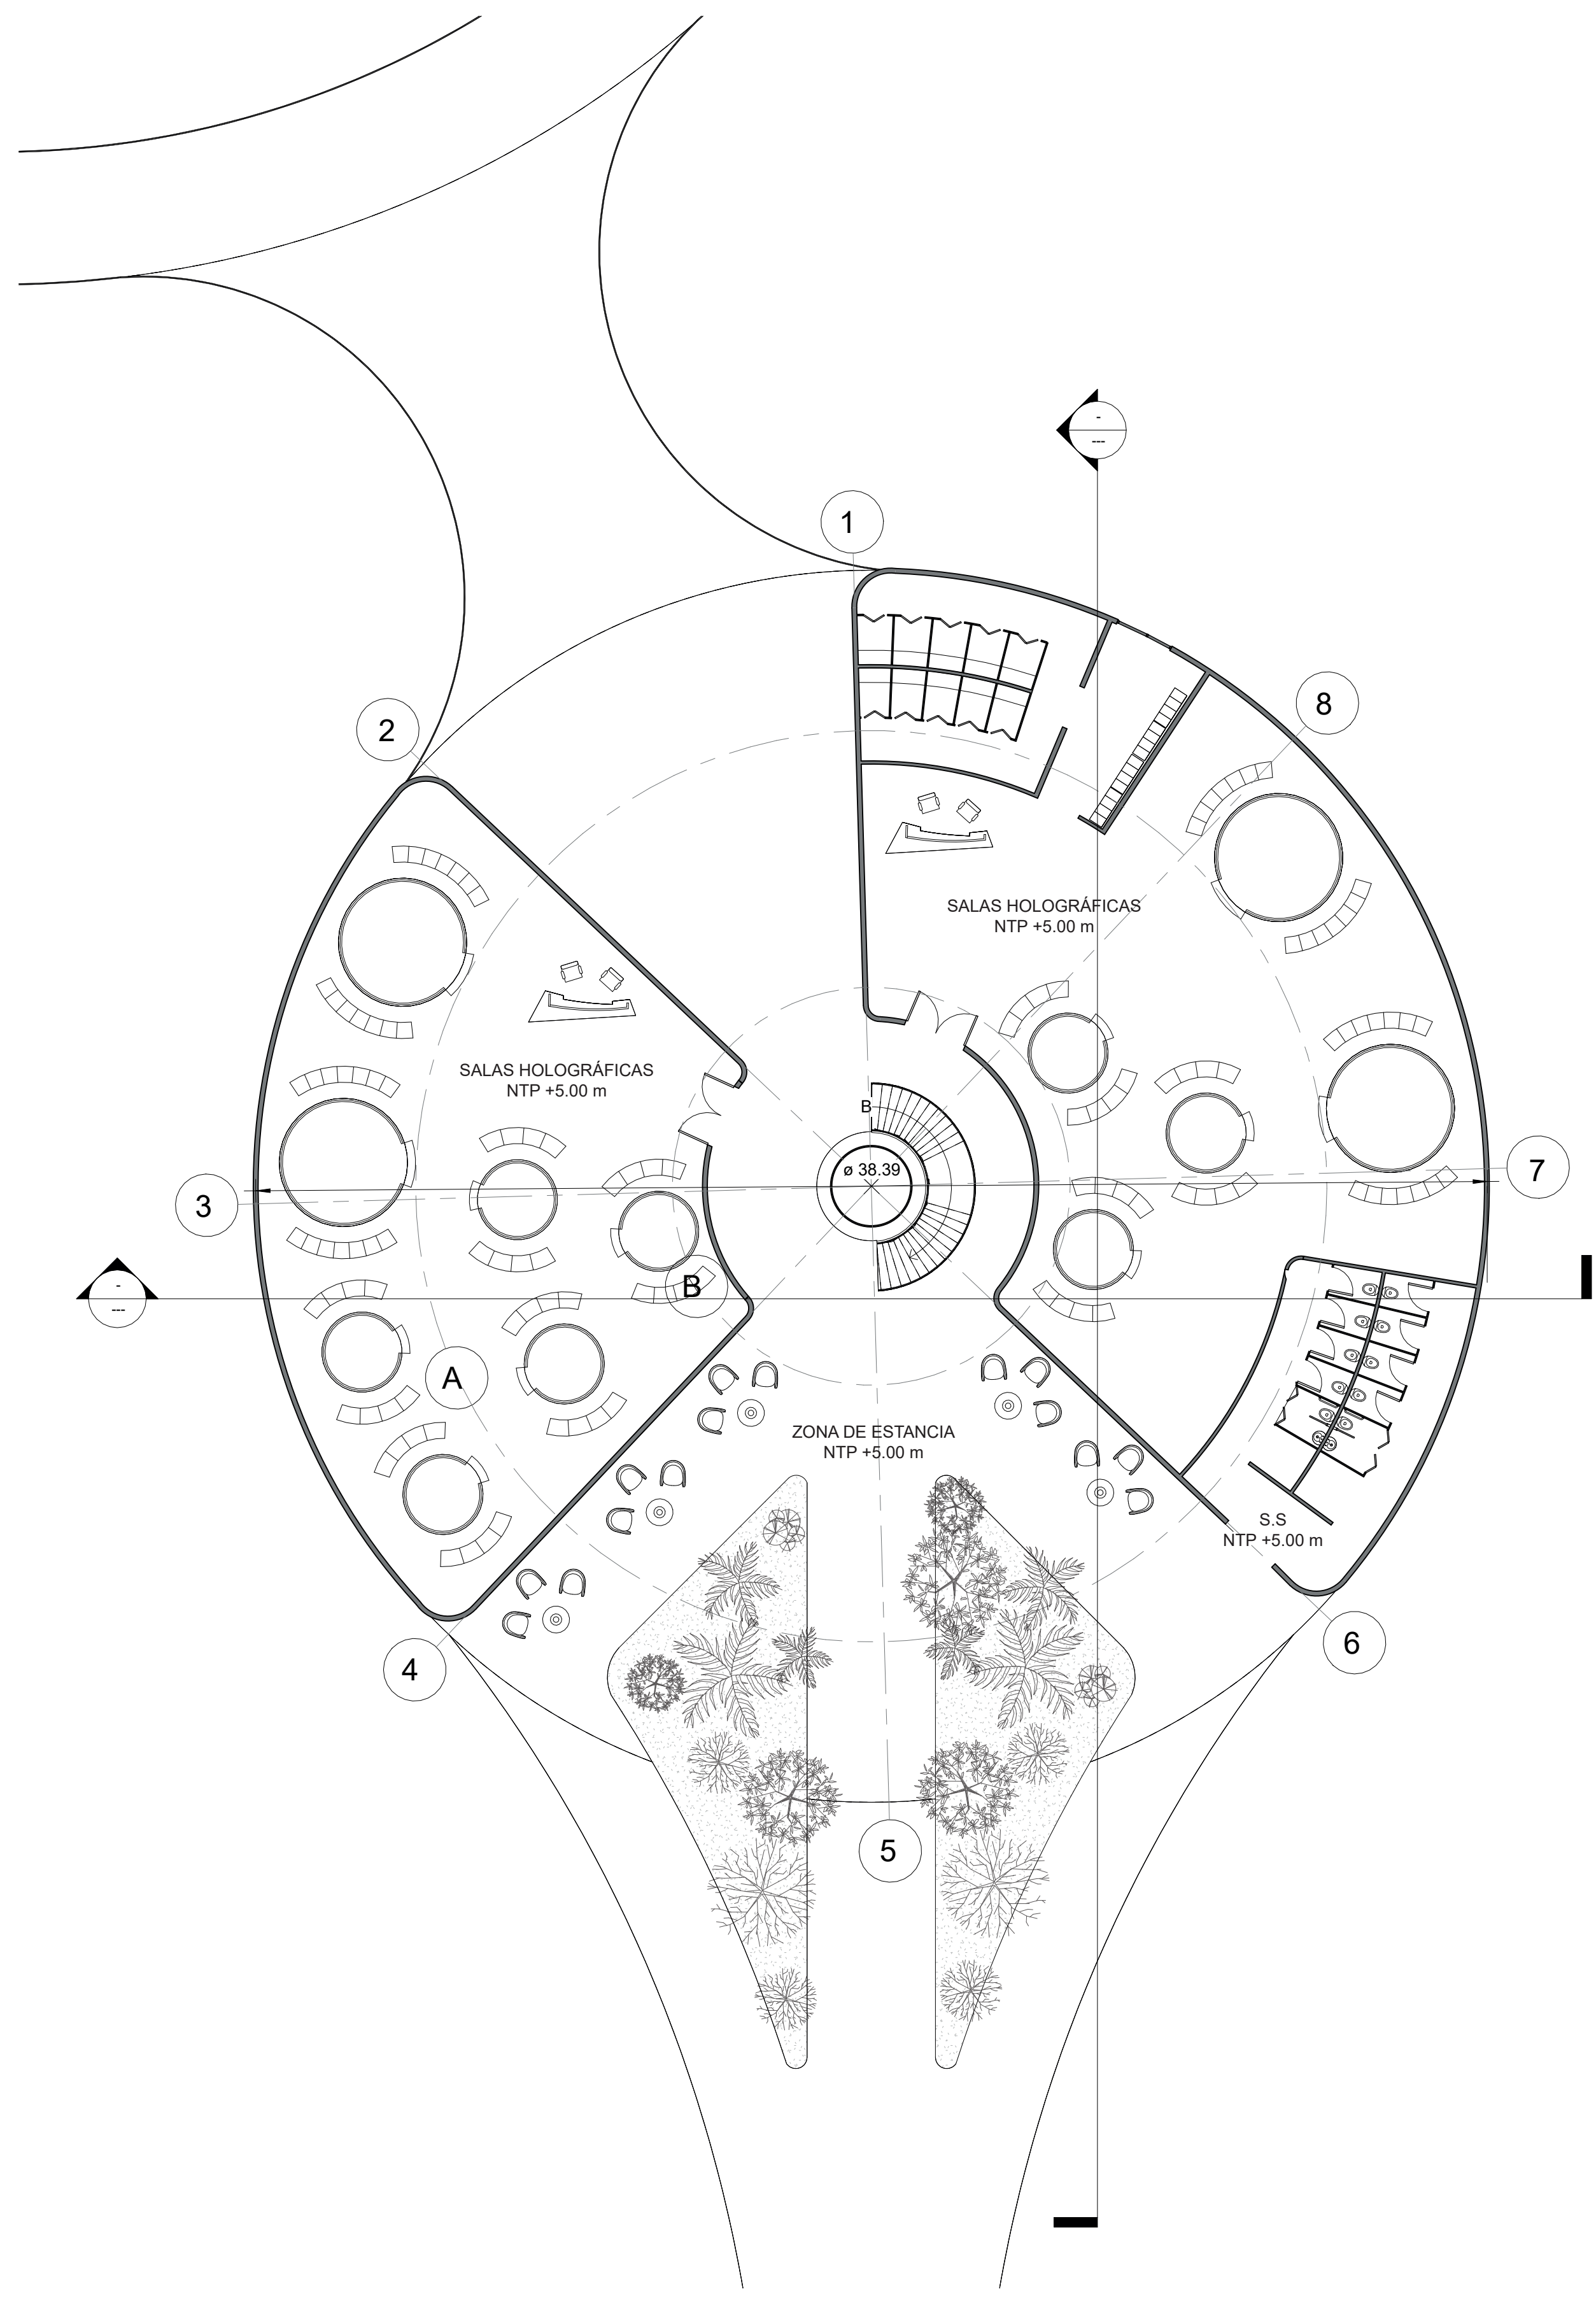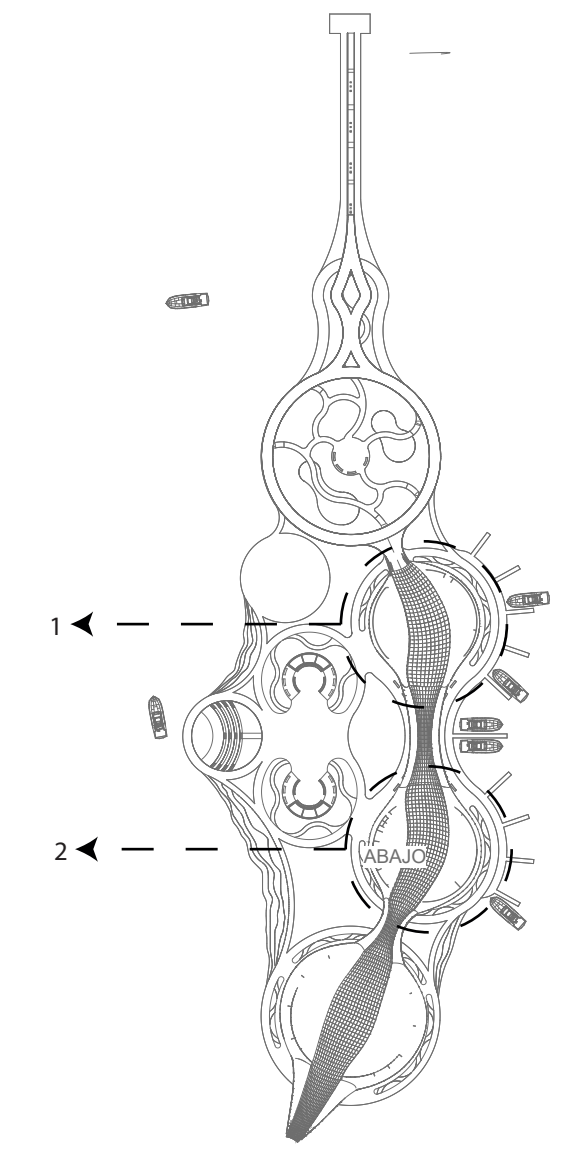


1 HOLOGRAPHIC ROOMS LEVEL 2 +5.00 m
SCALE 1 : 150

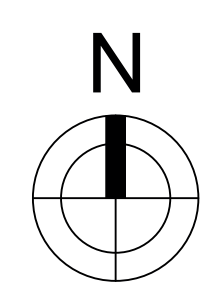



2 RESTAURANT LEVEL 2 +5.00 m
SCALE 1 : 150

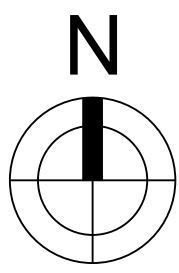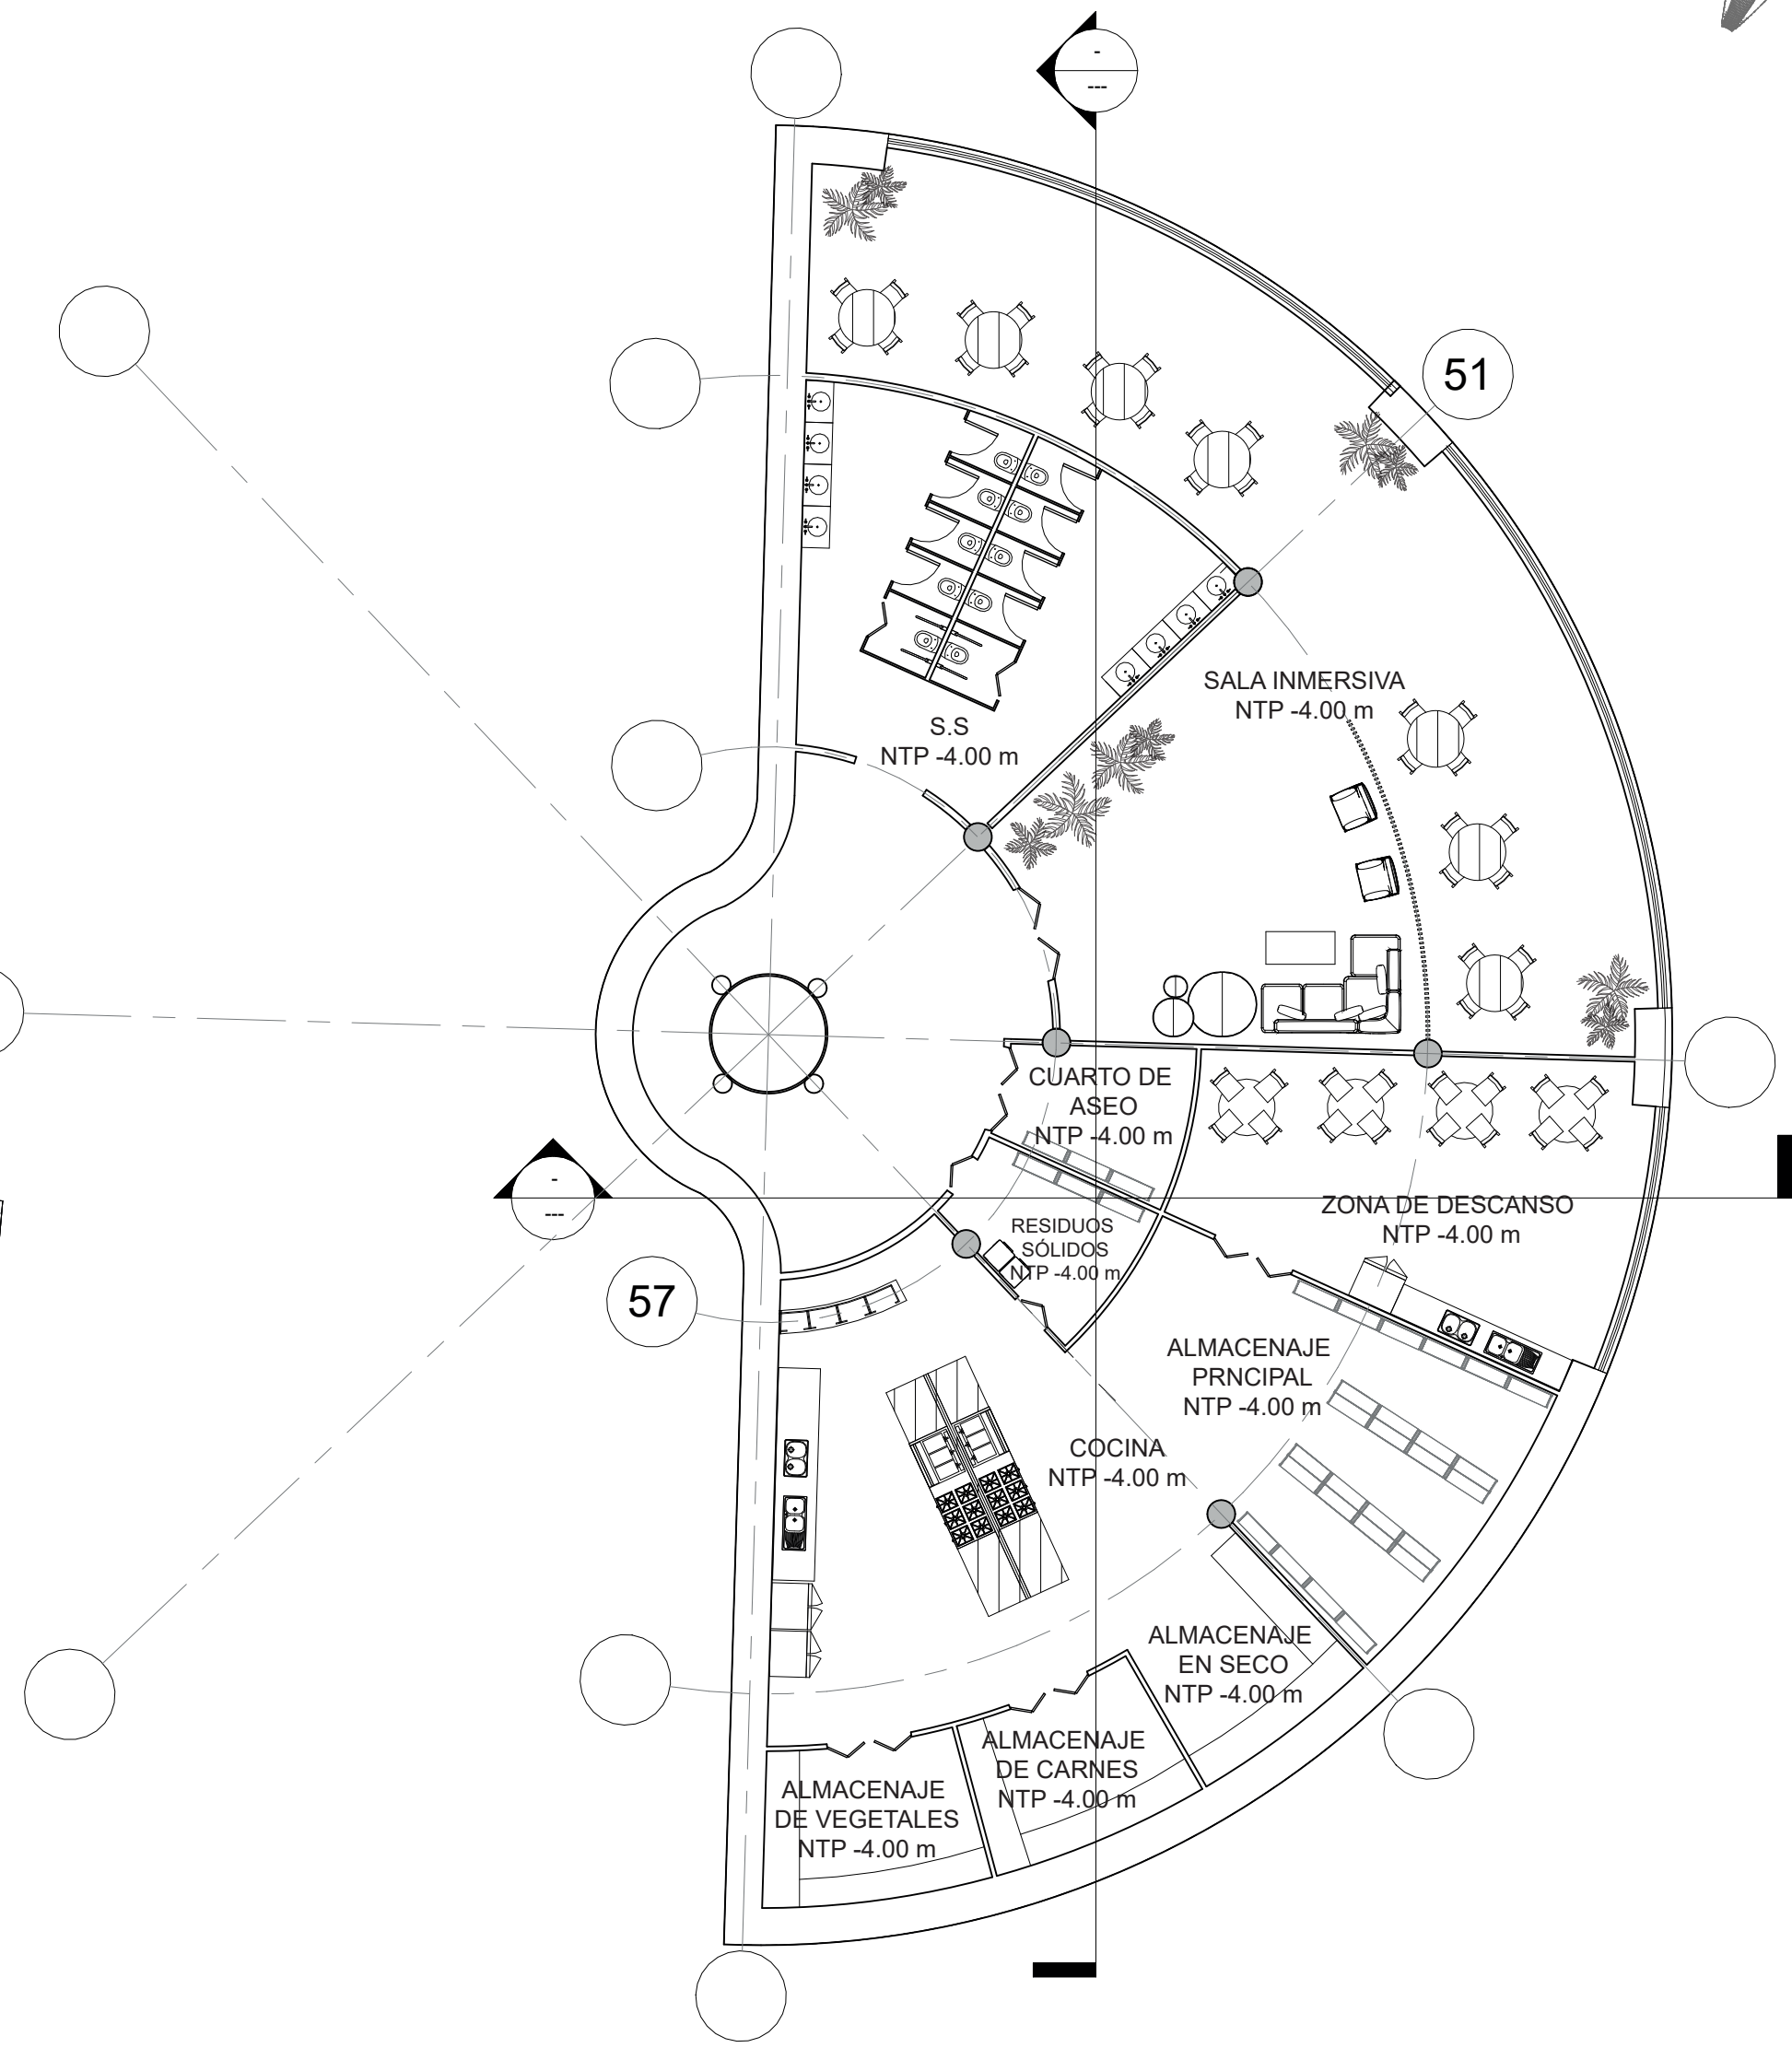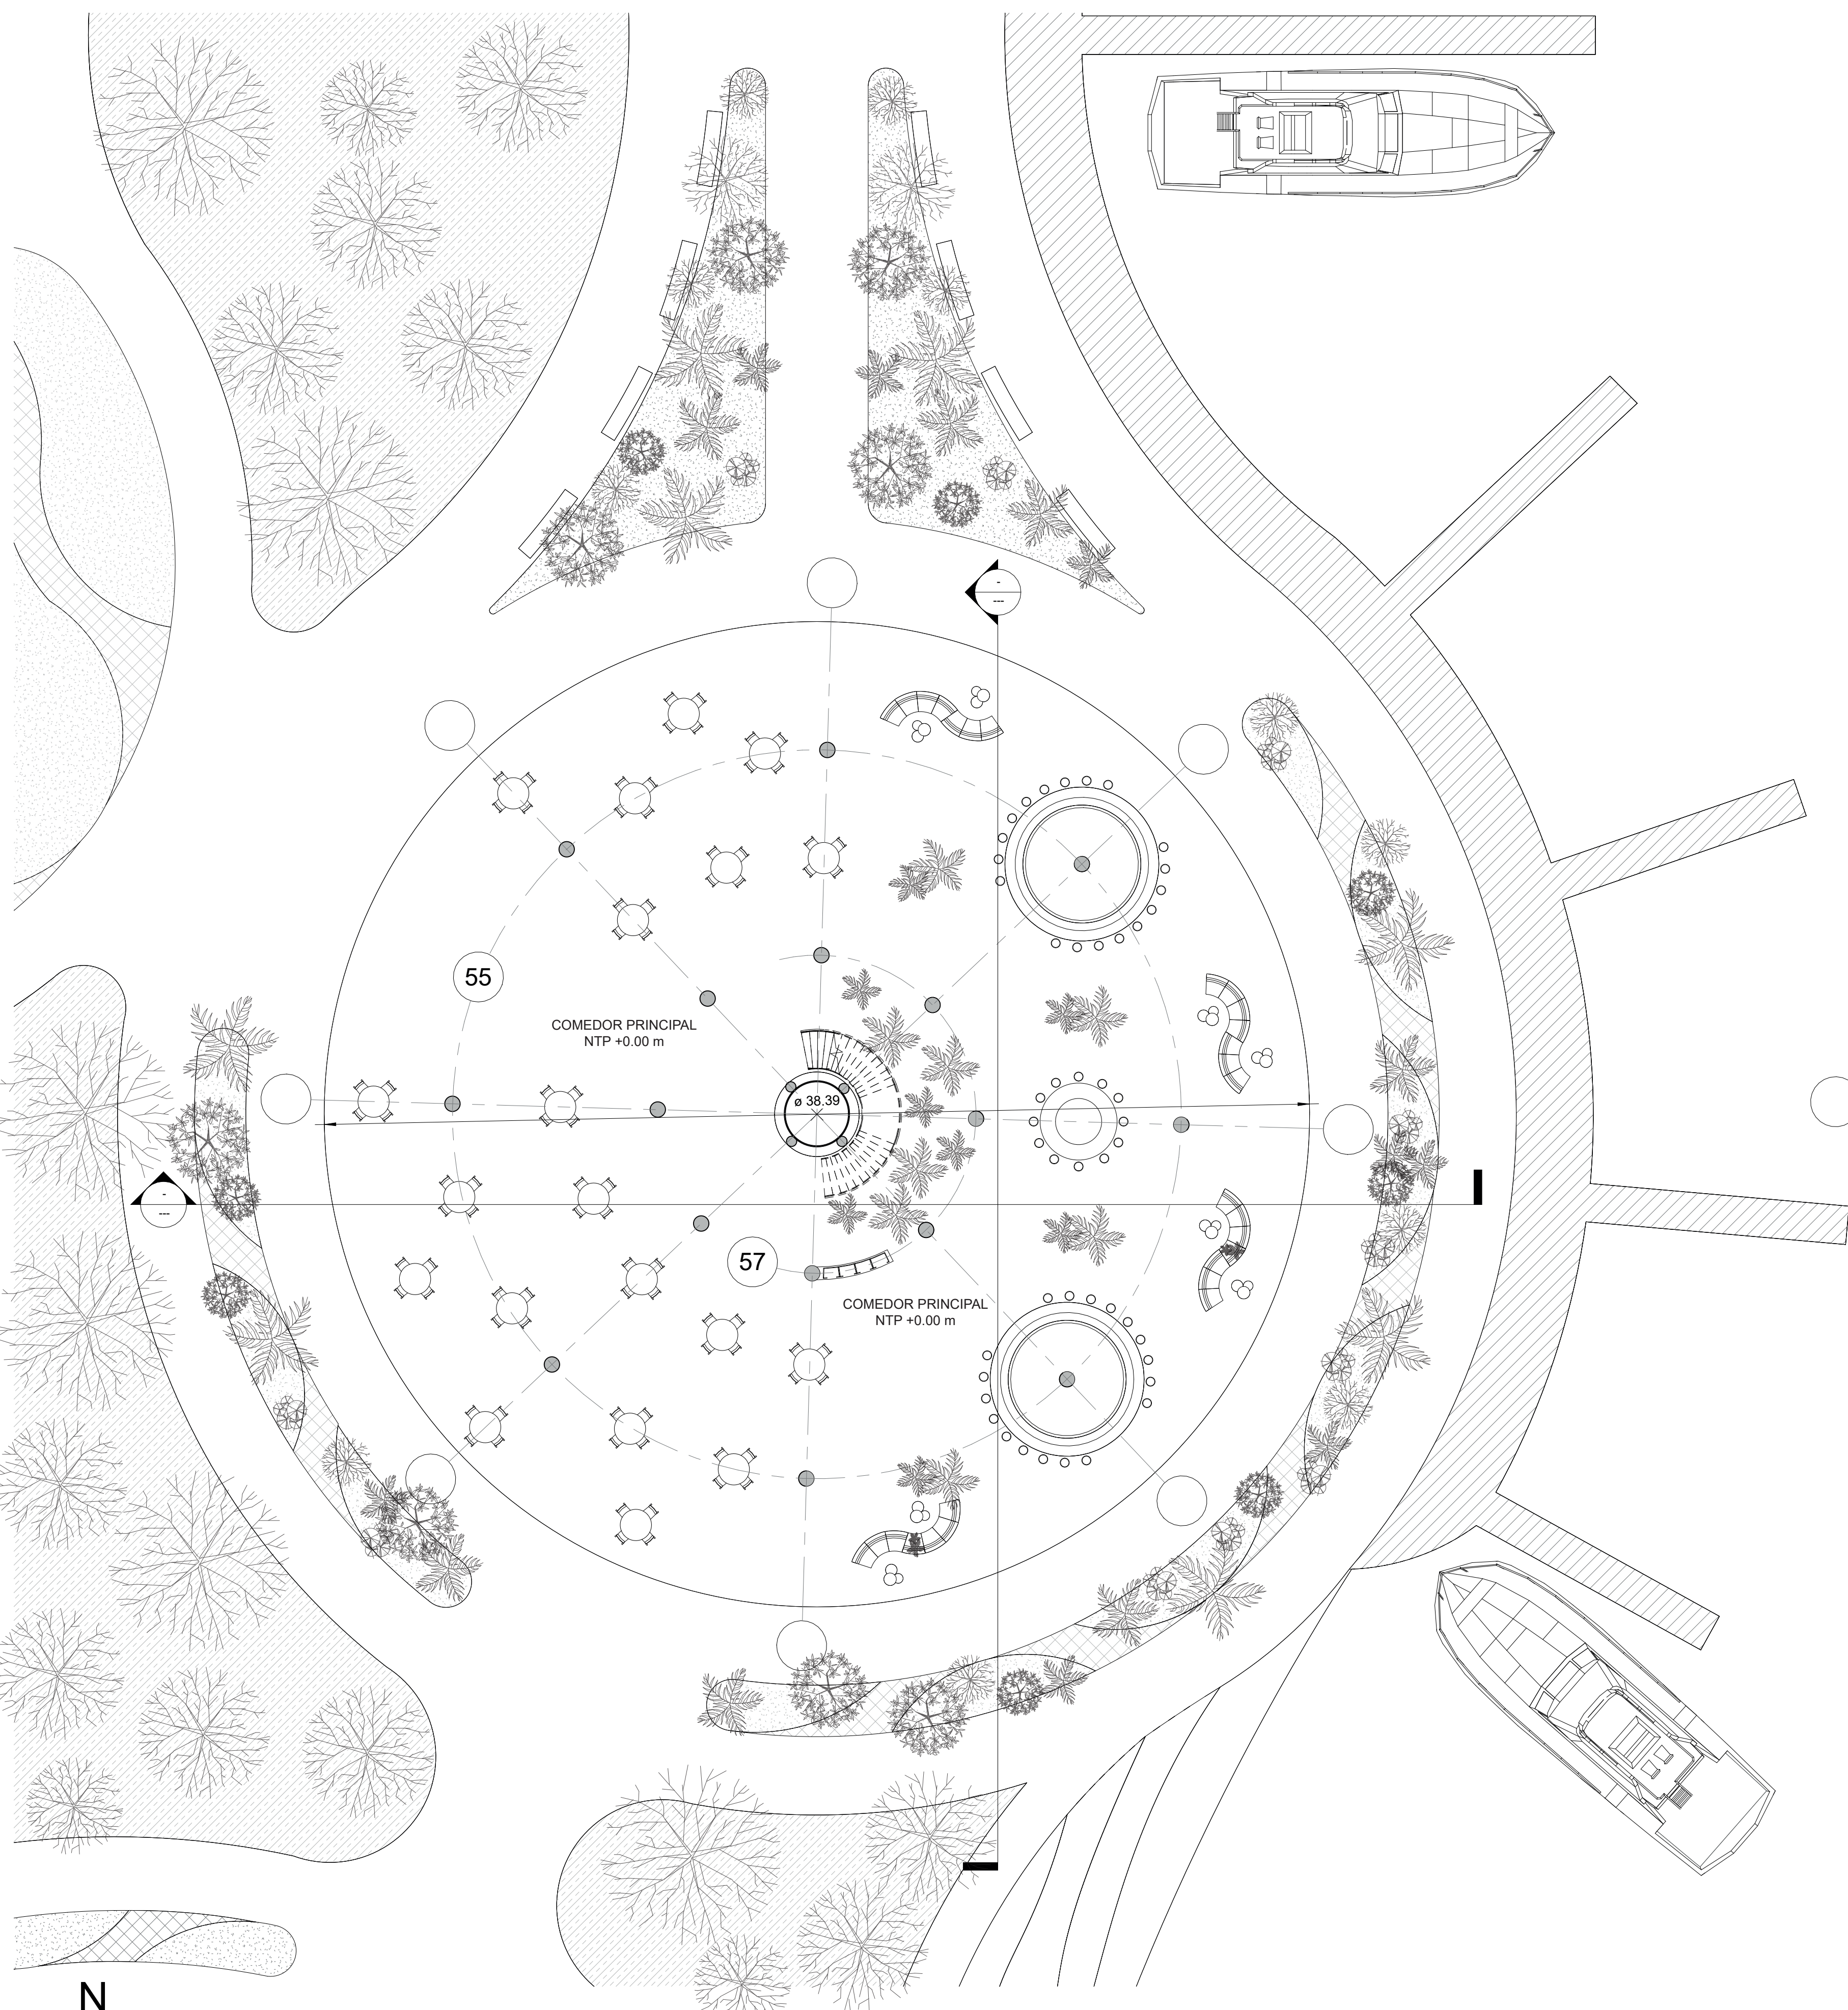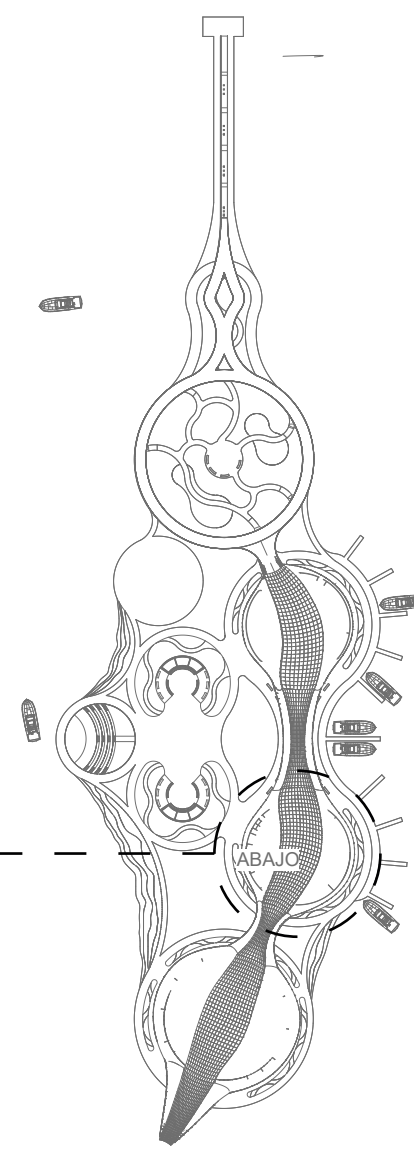




1 RESTAURANT LEVEL 1 +0.00 m
SCALE 1 : 150

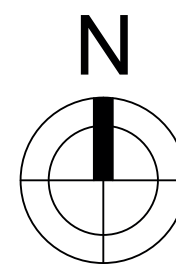




2 SERVICES AREA LEVEL -1 -4.00 m
SCALE 1 : 150

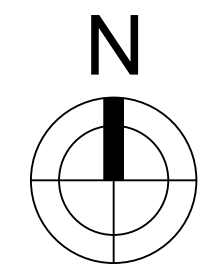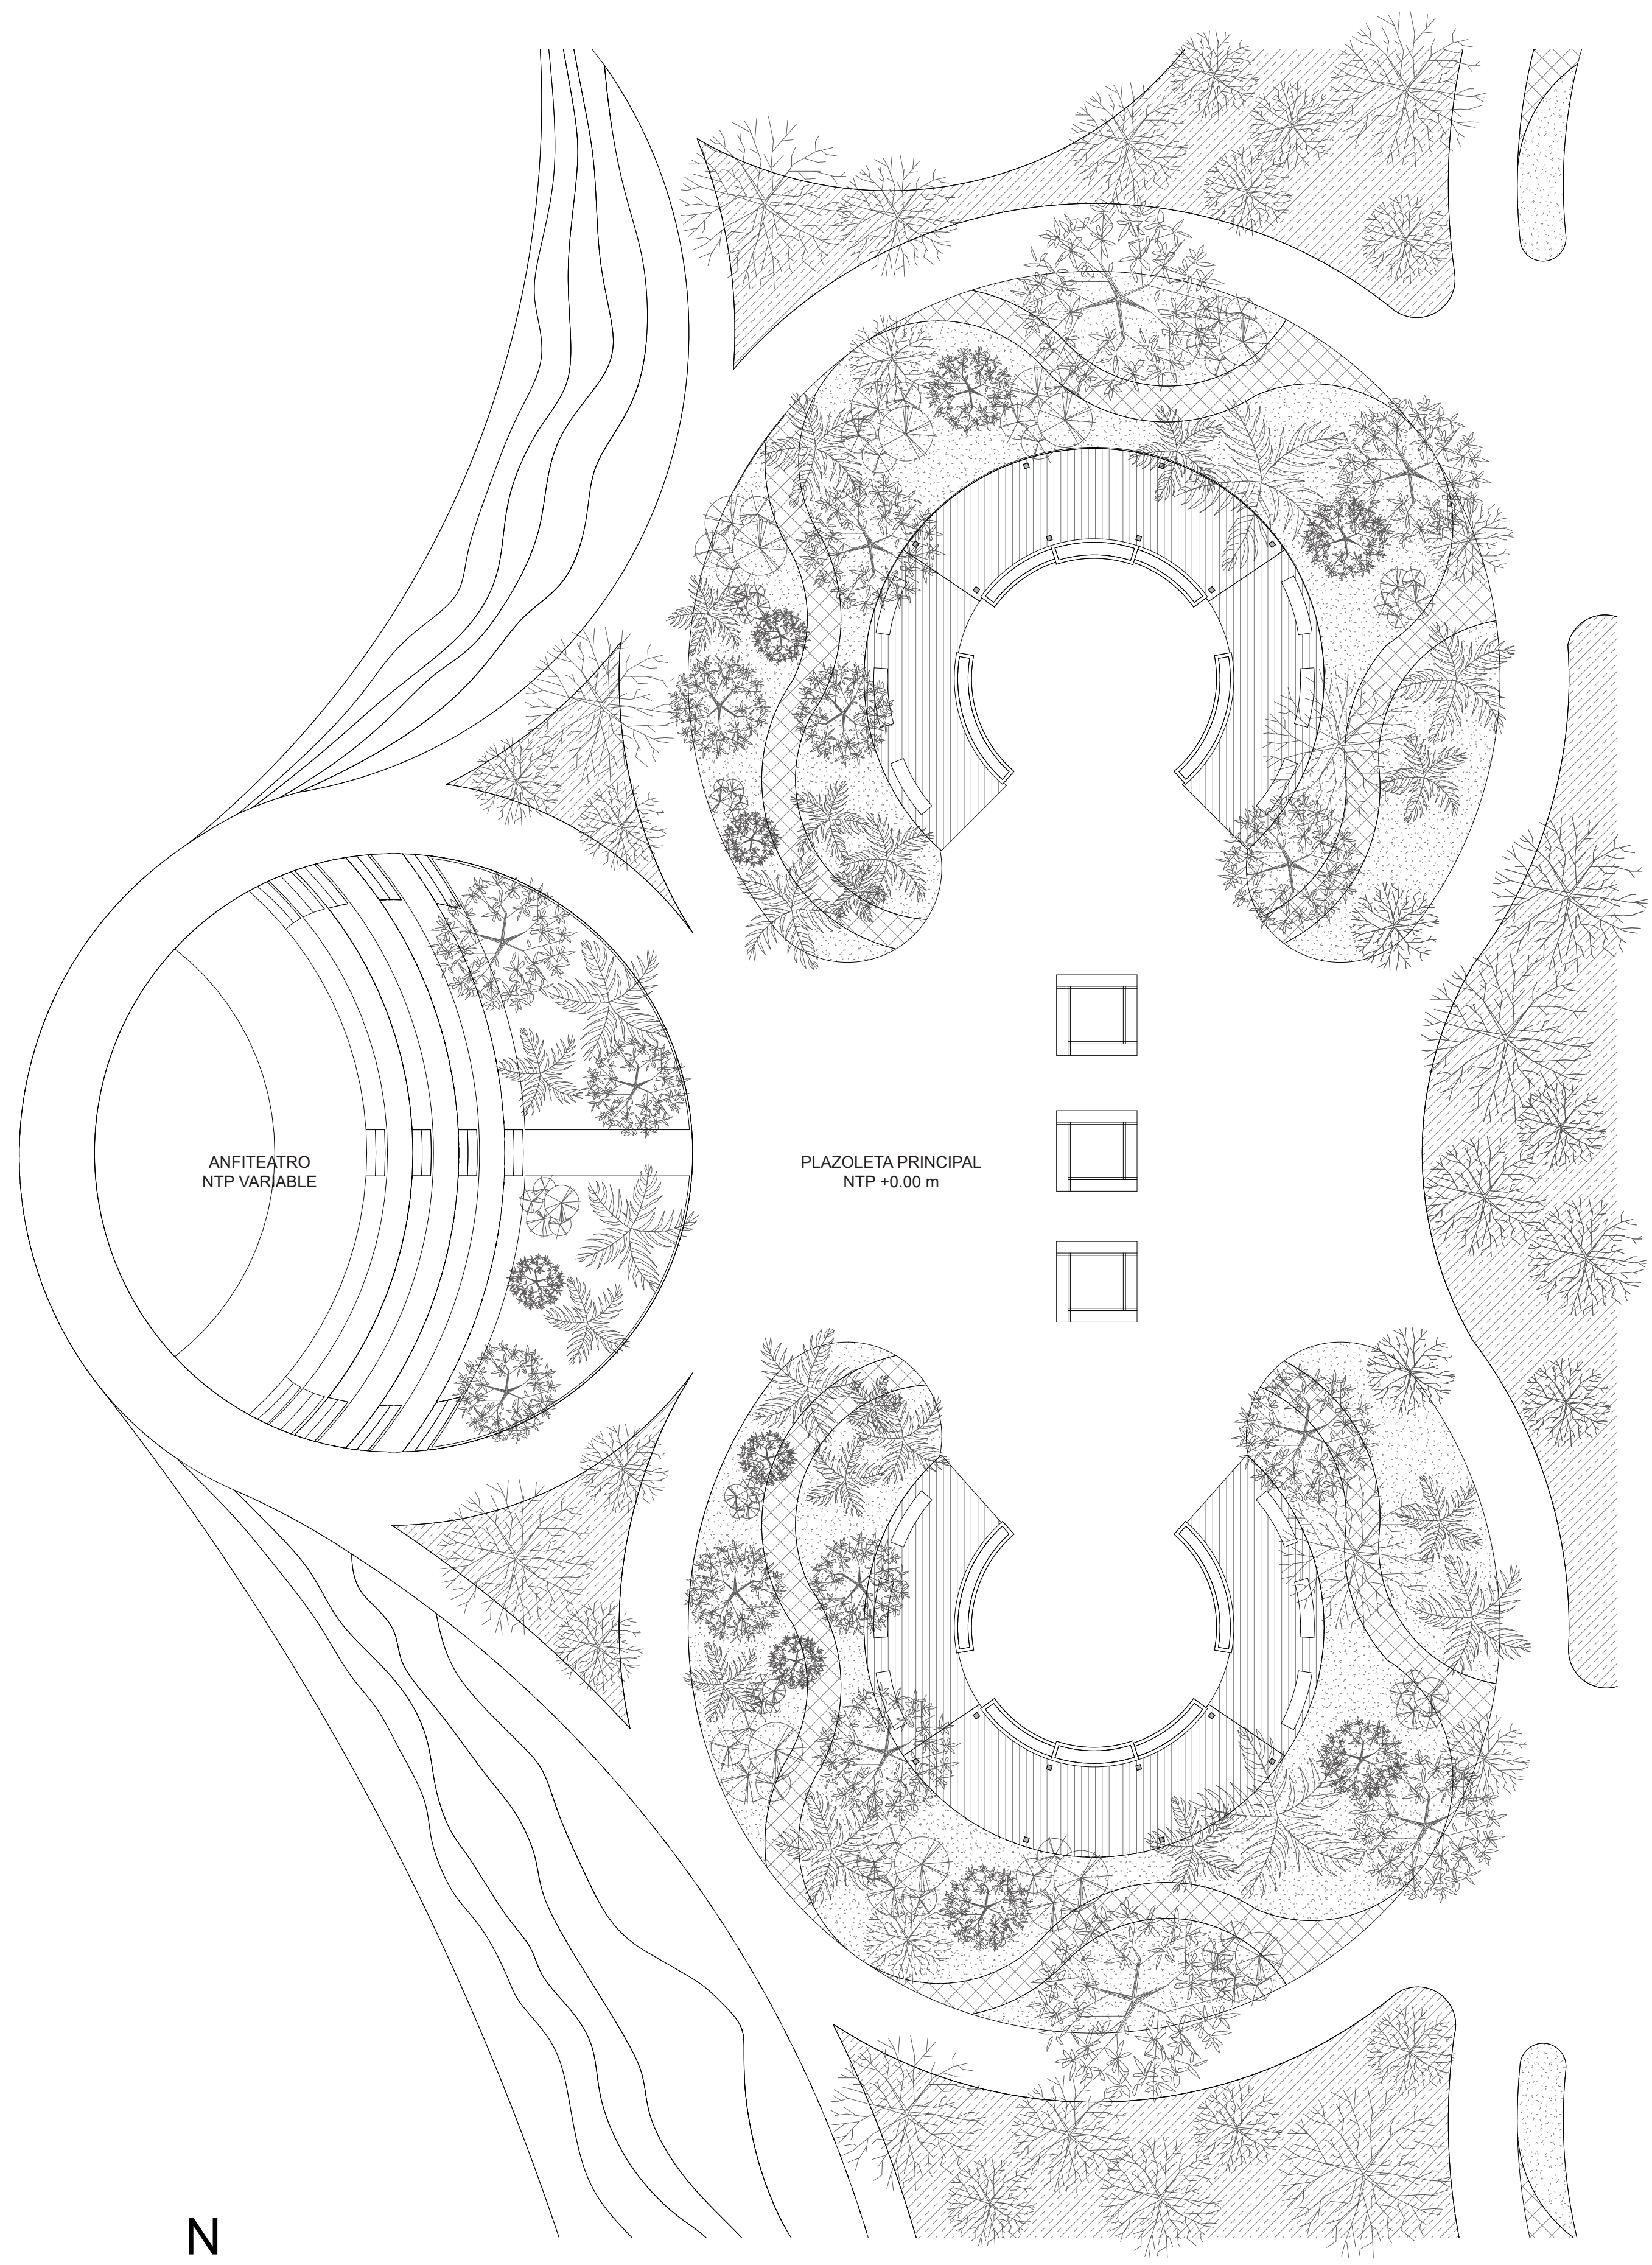




1 PUBLIC SPACE VARIABLE LEVELS
1 : 200

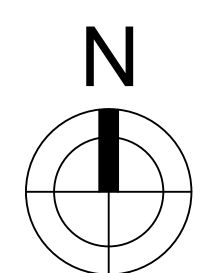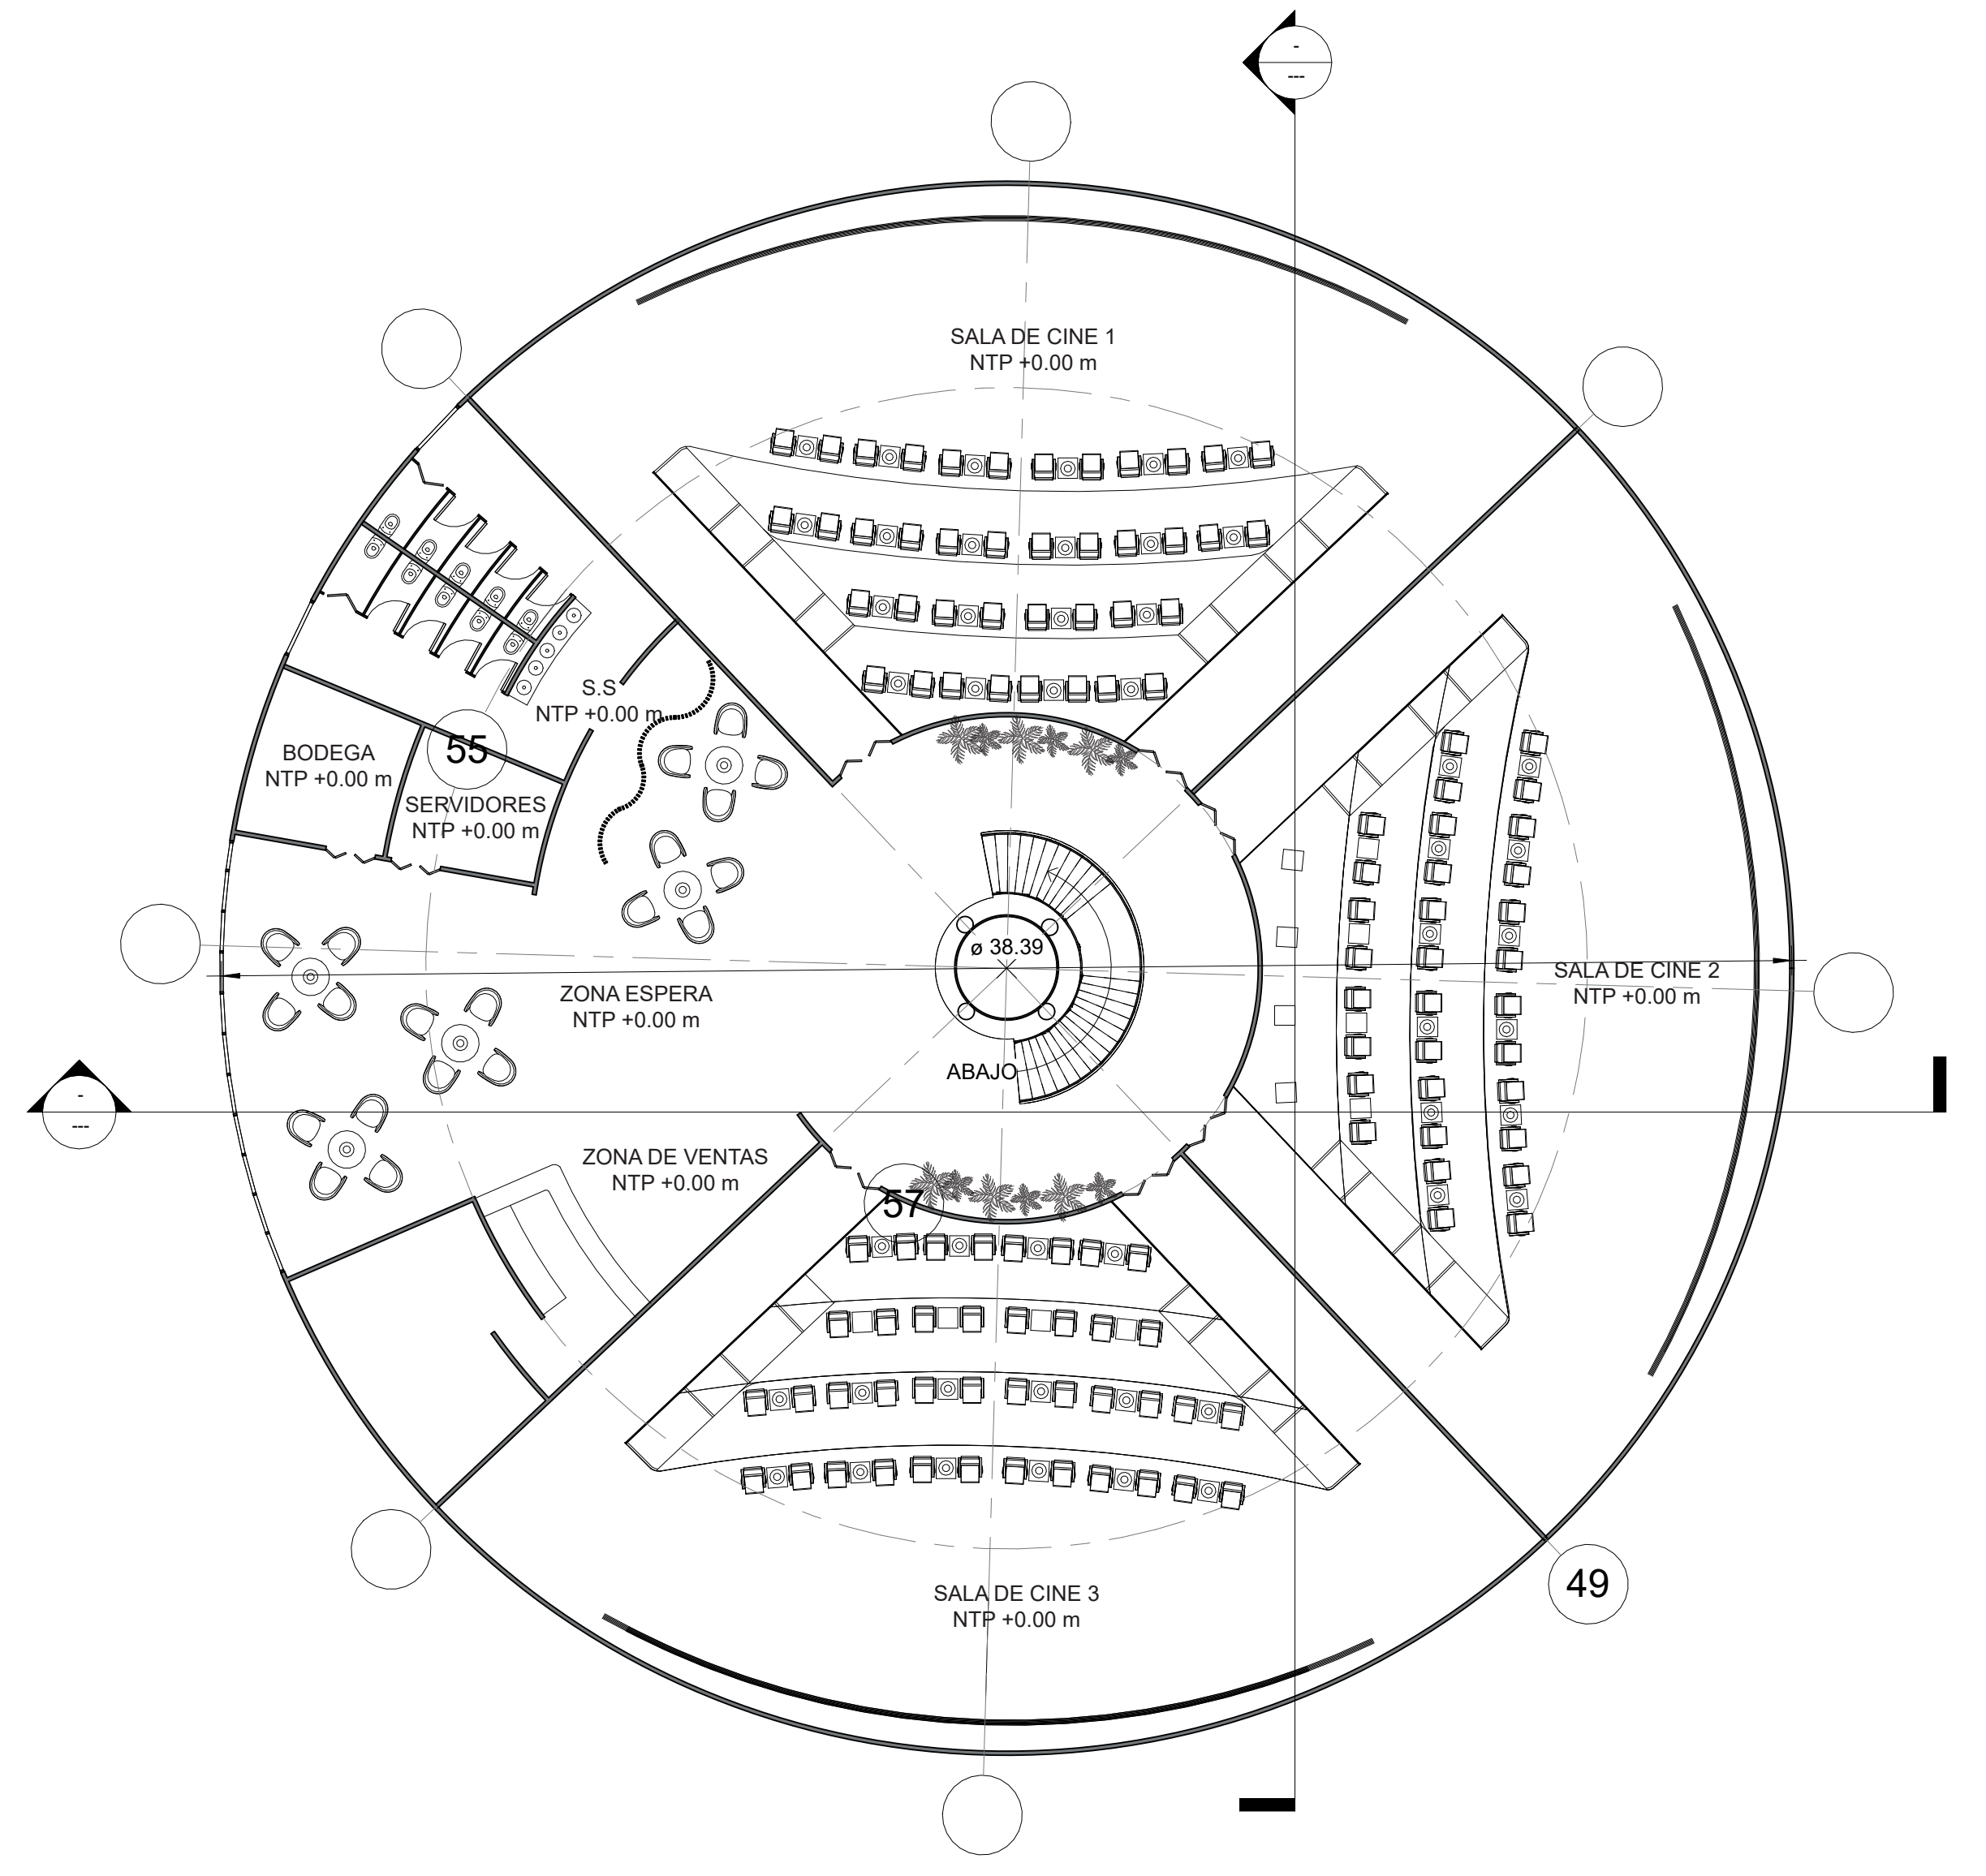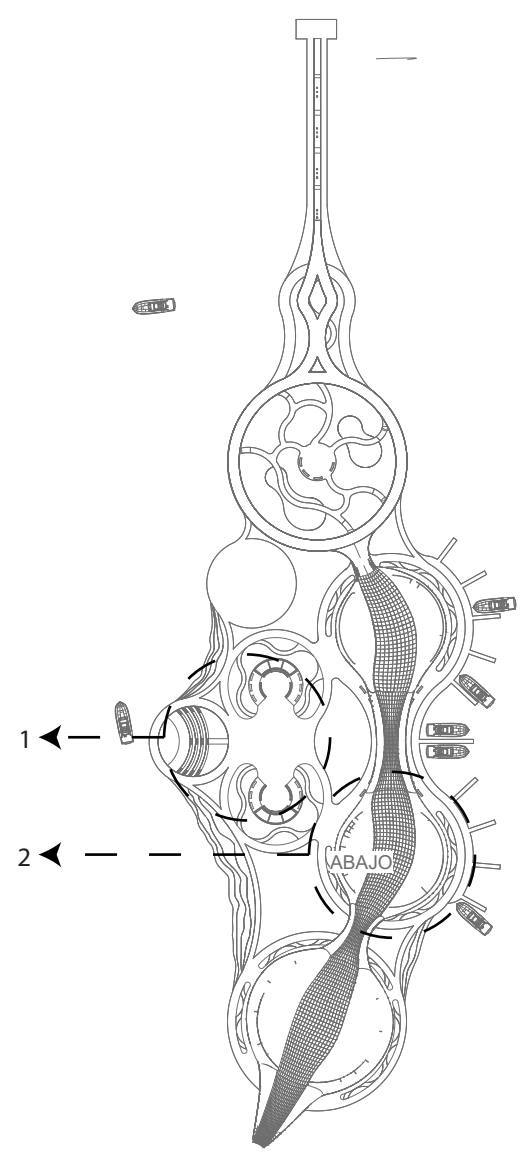



2 SENSORY CINEMA LEVEL 3 +10.00 m
SCALE 1 : 150

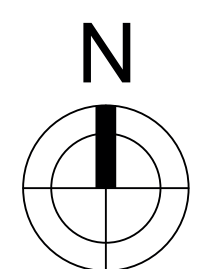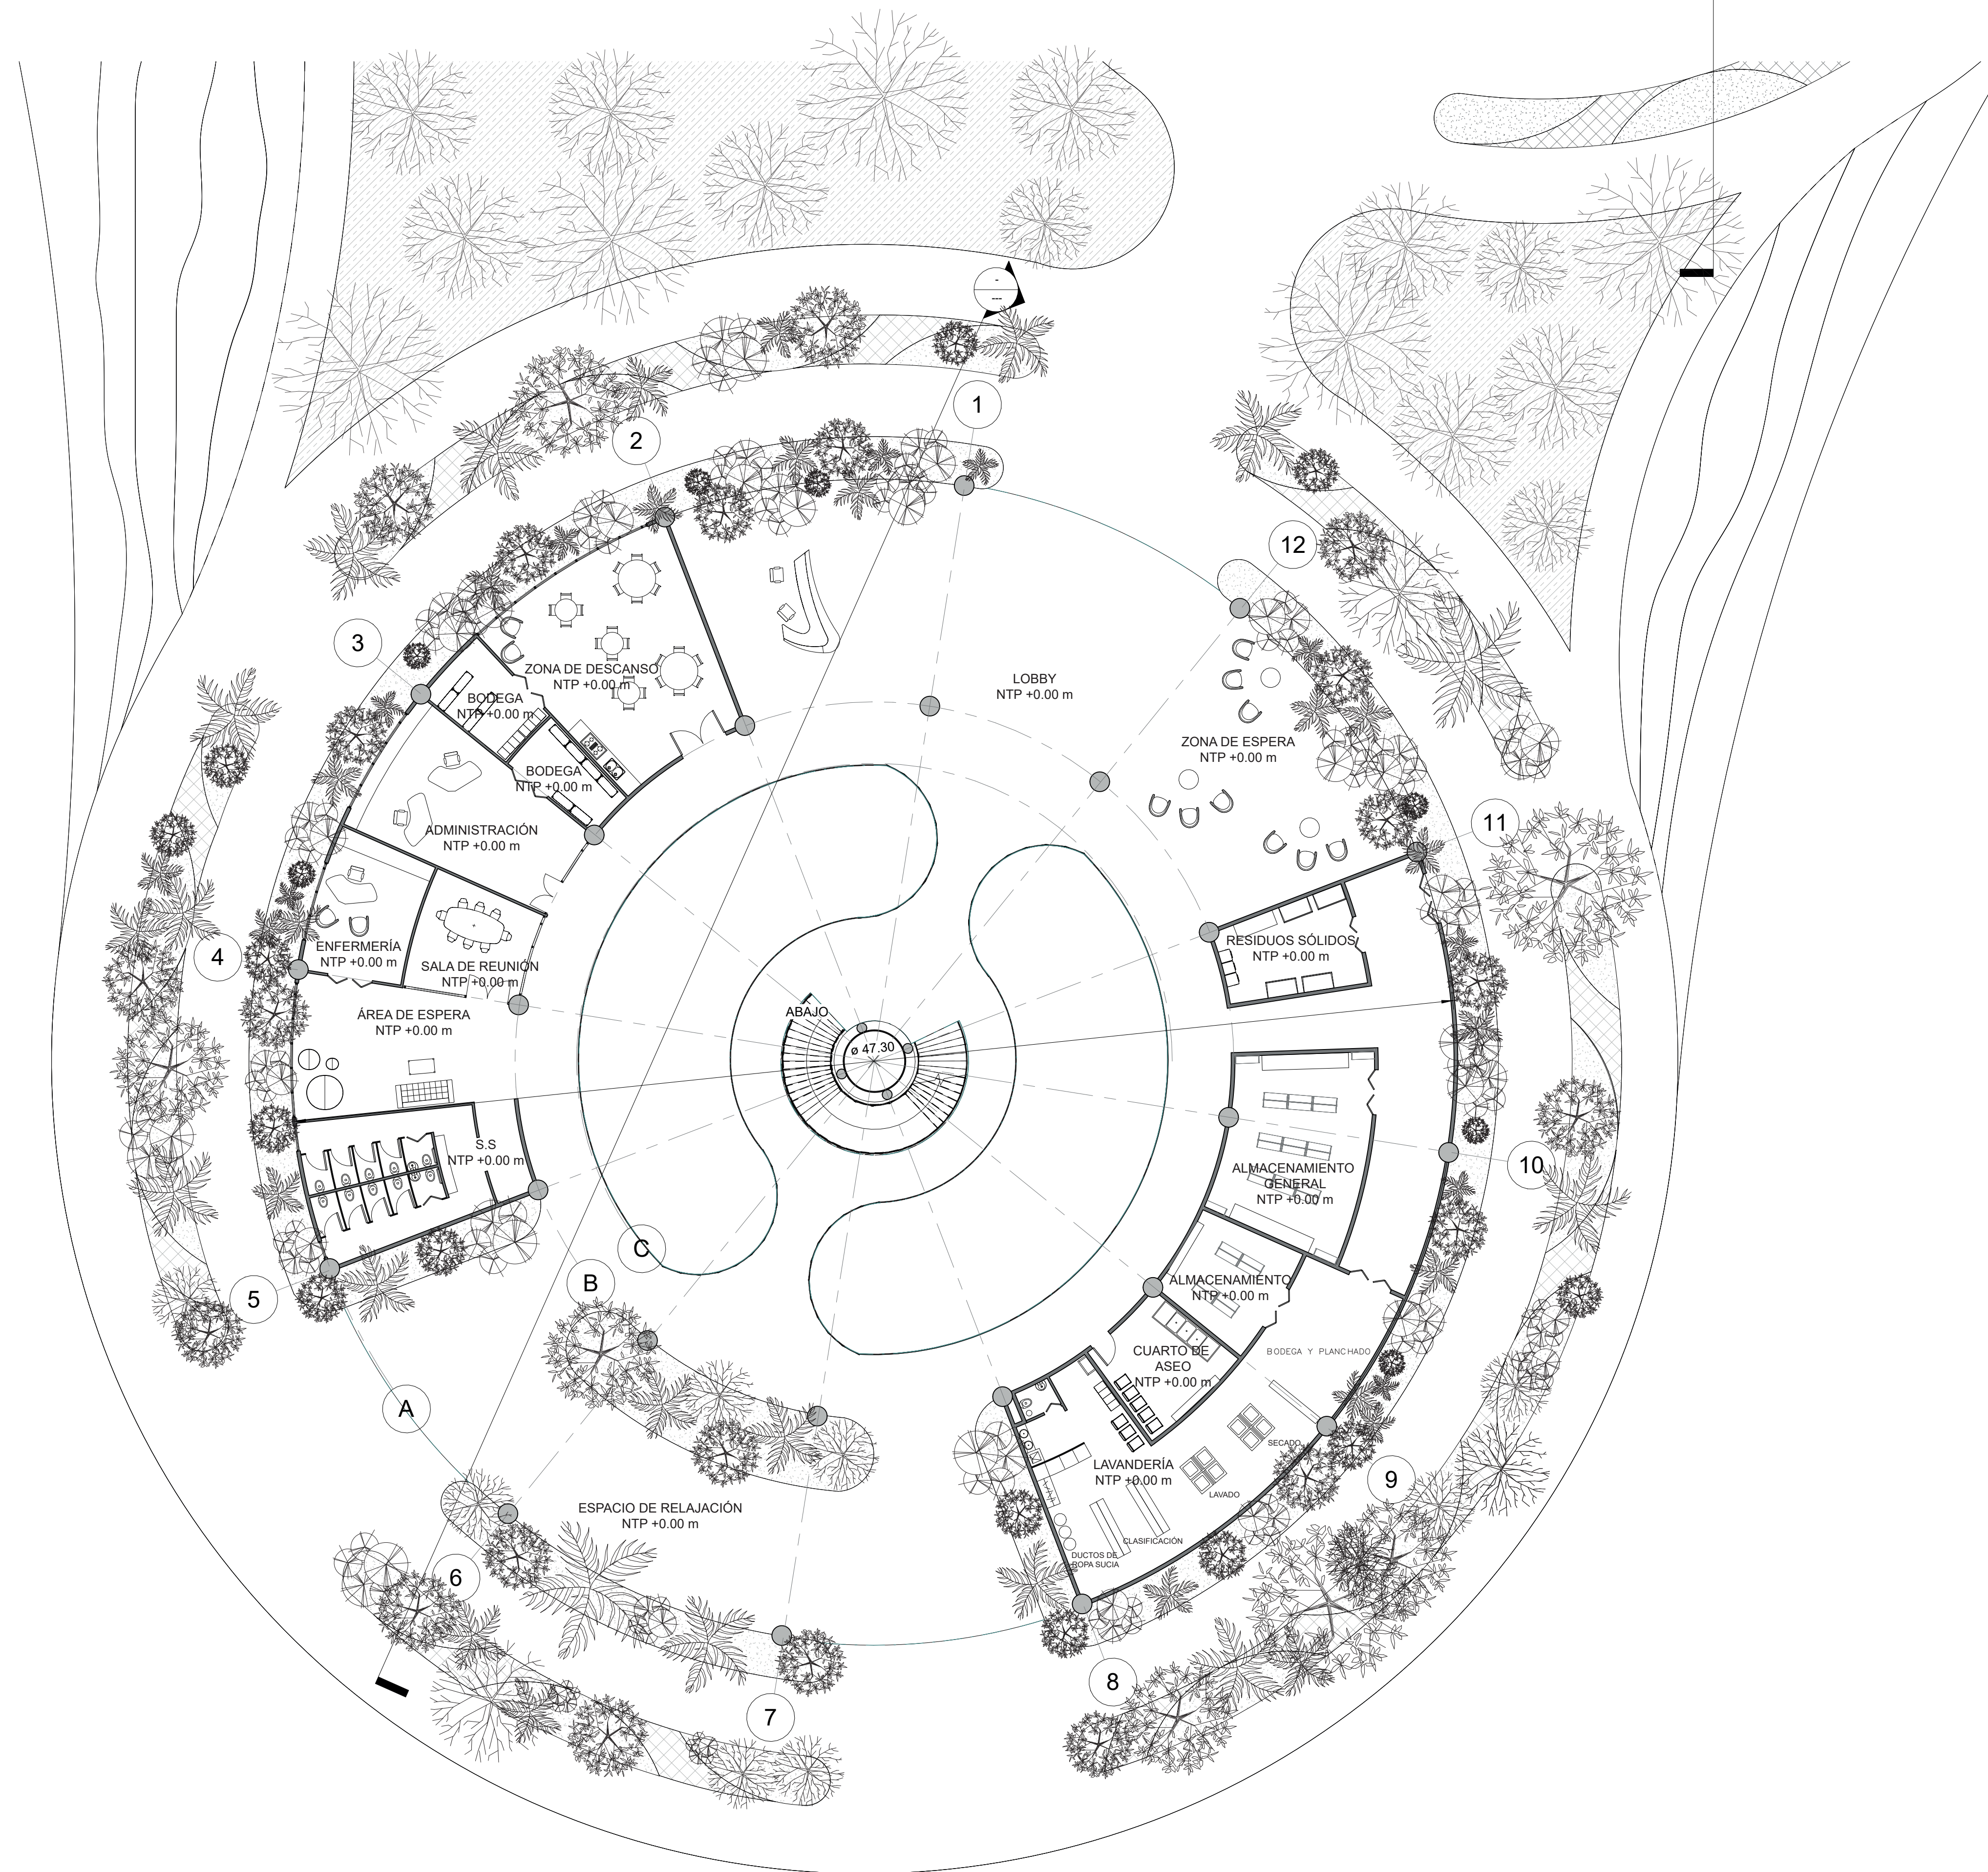
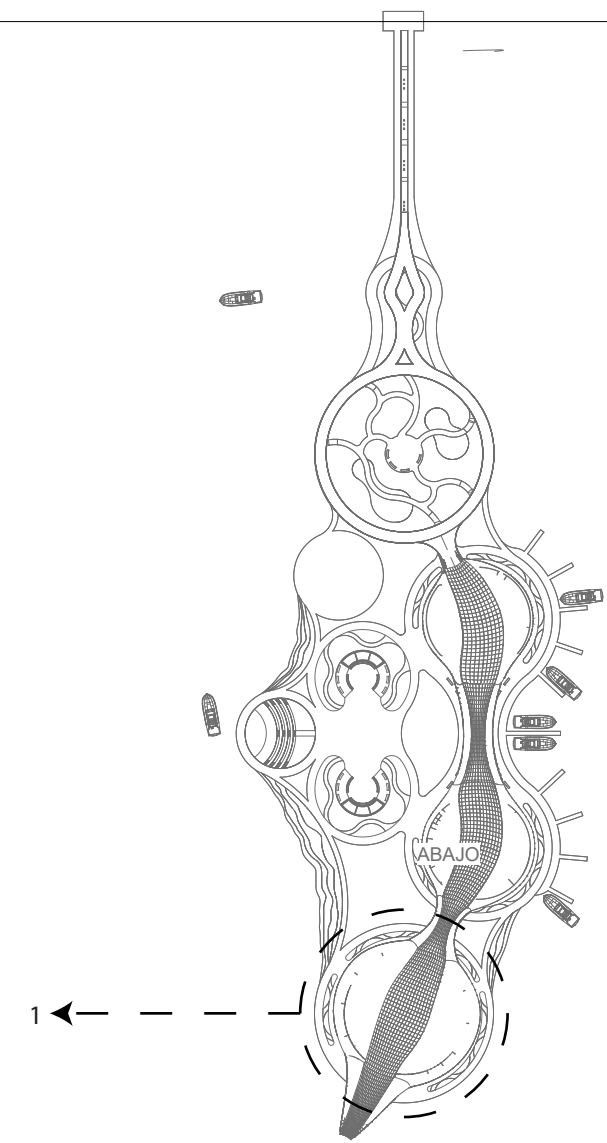


1 HOTEL LOBBY LEVEL 1 +0.00 m
SCALE 1 : 150

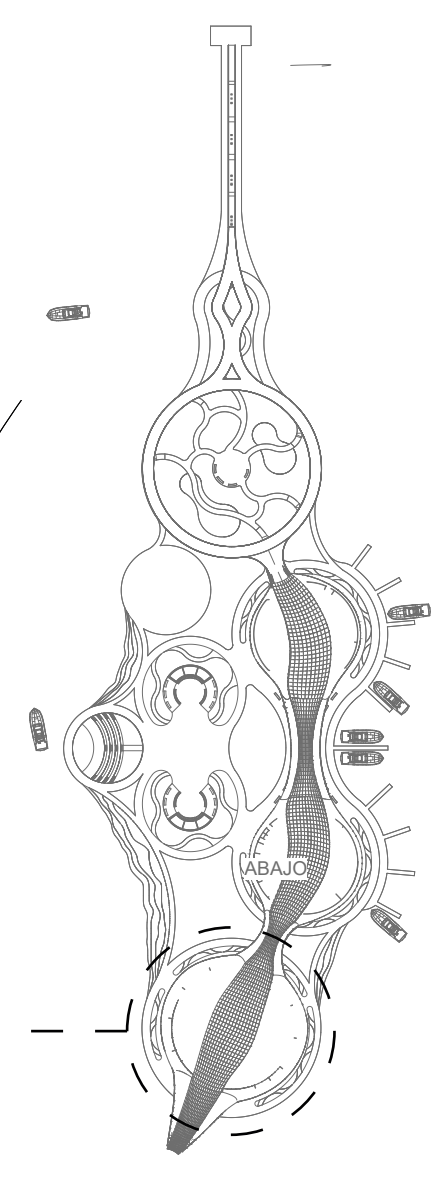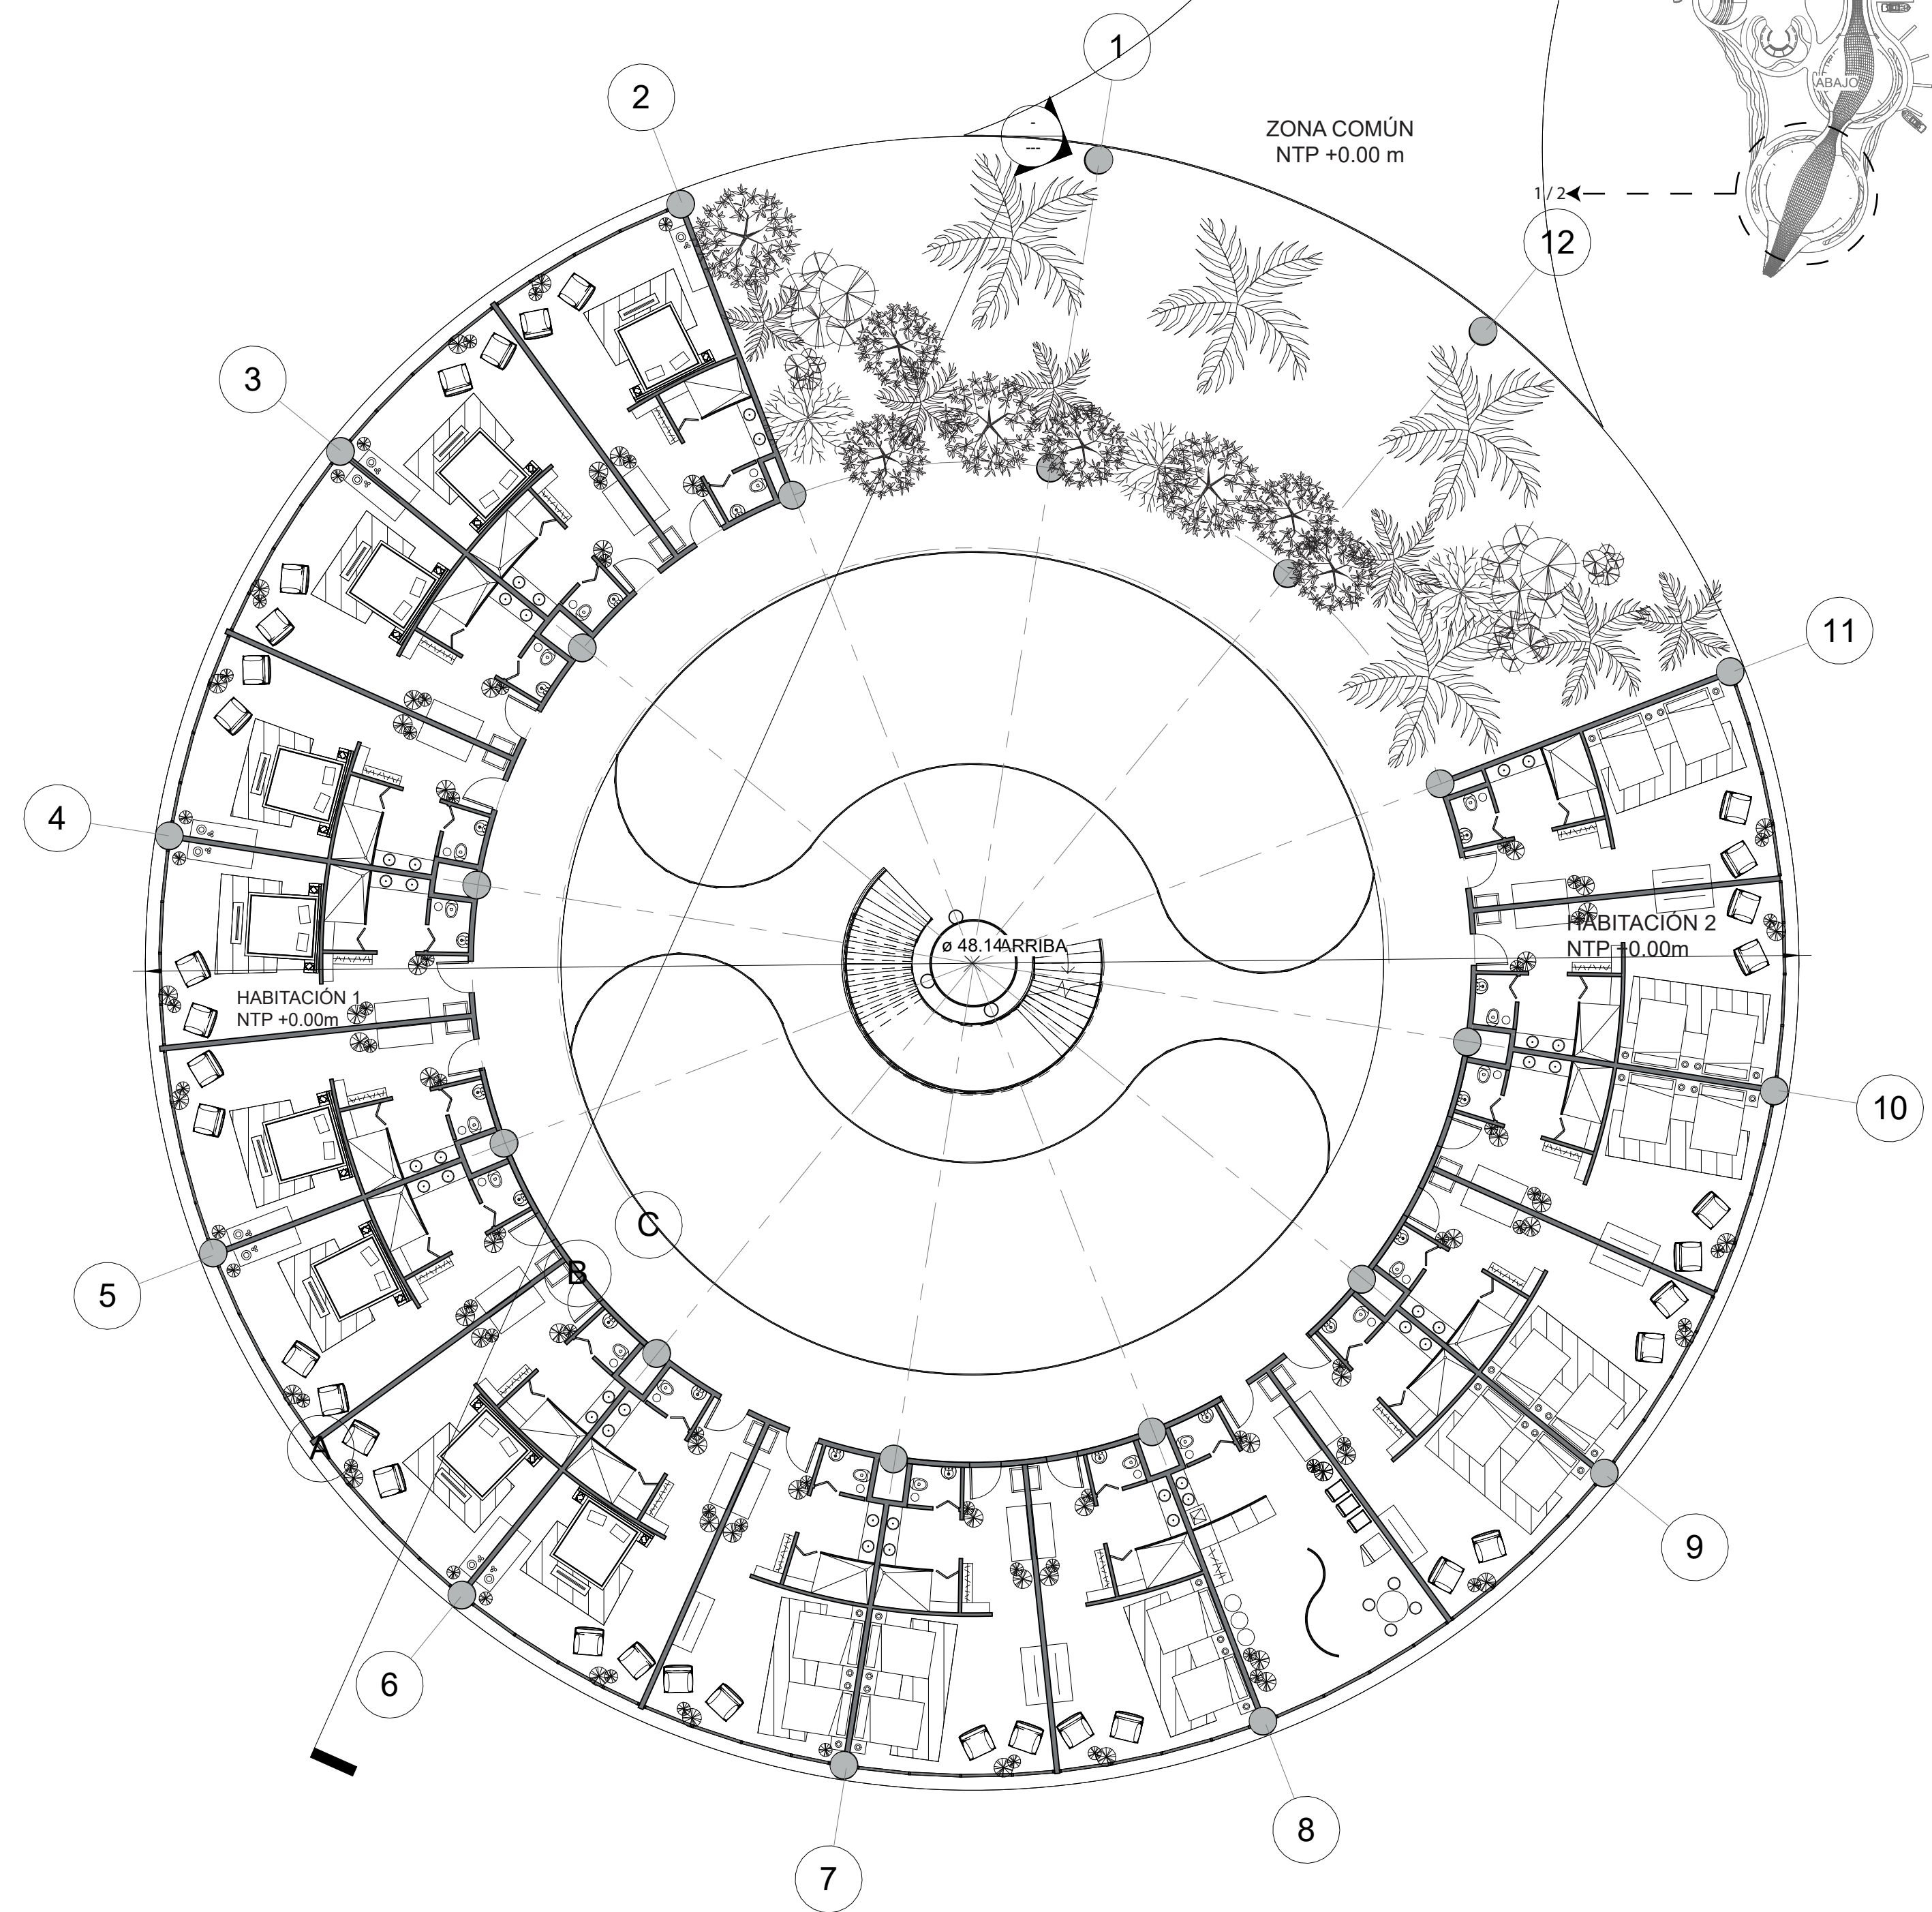
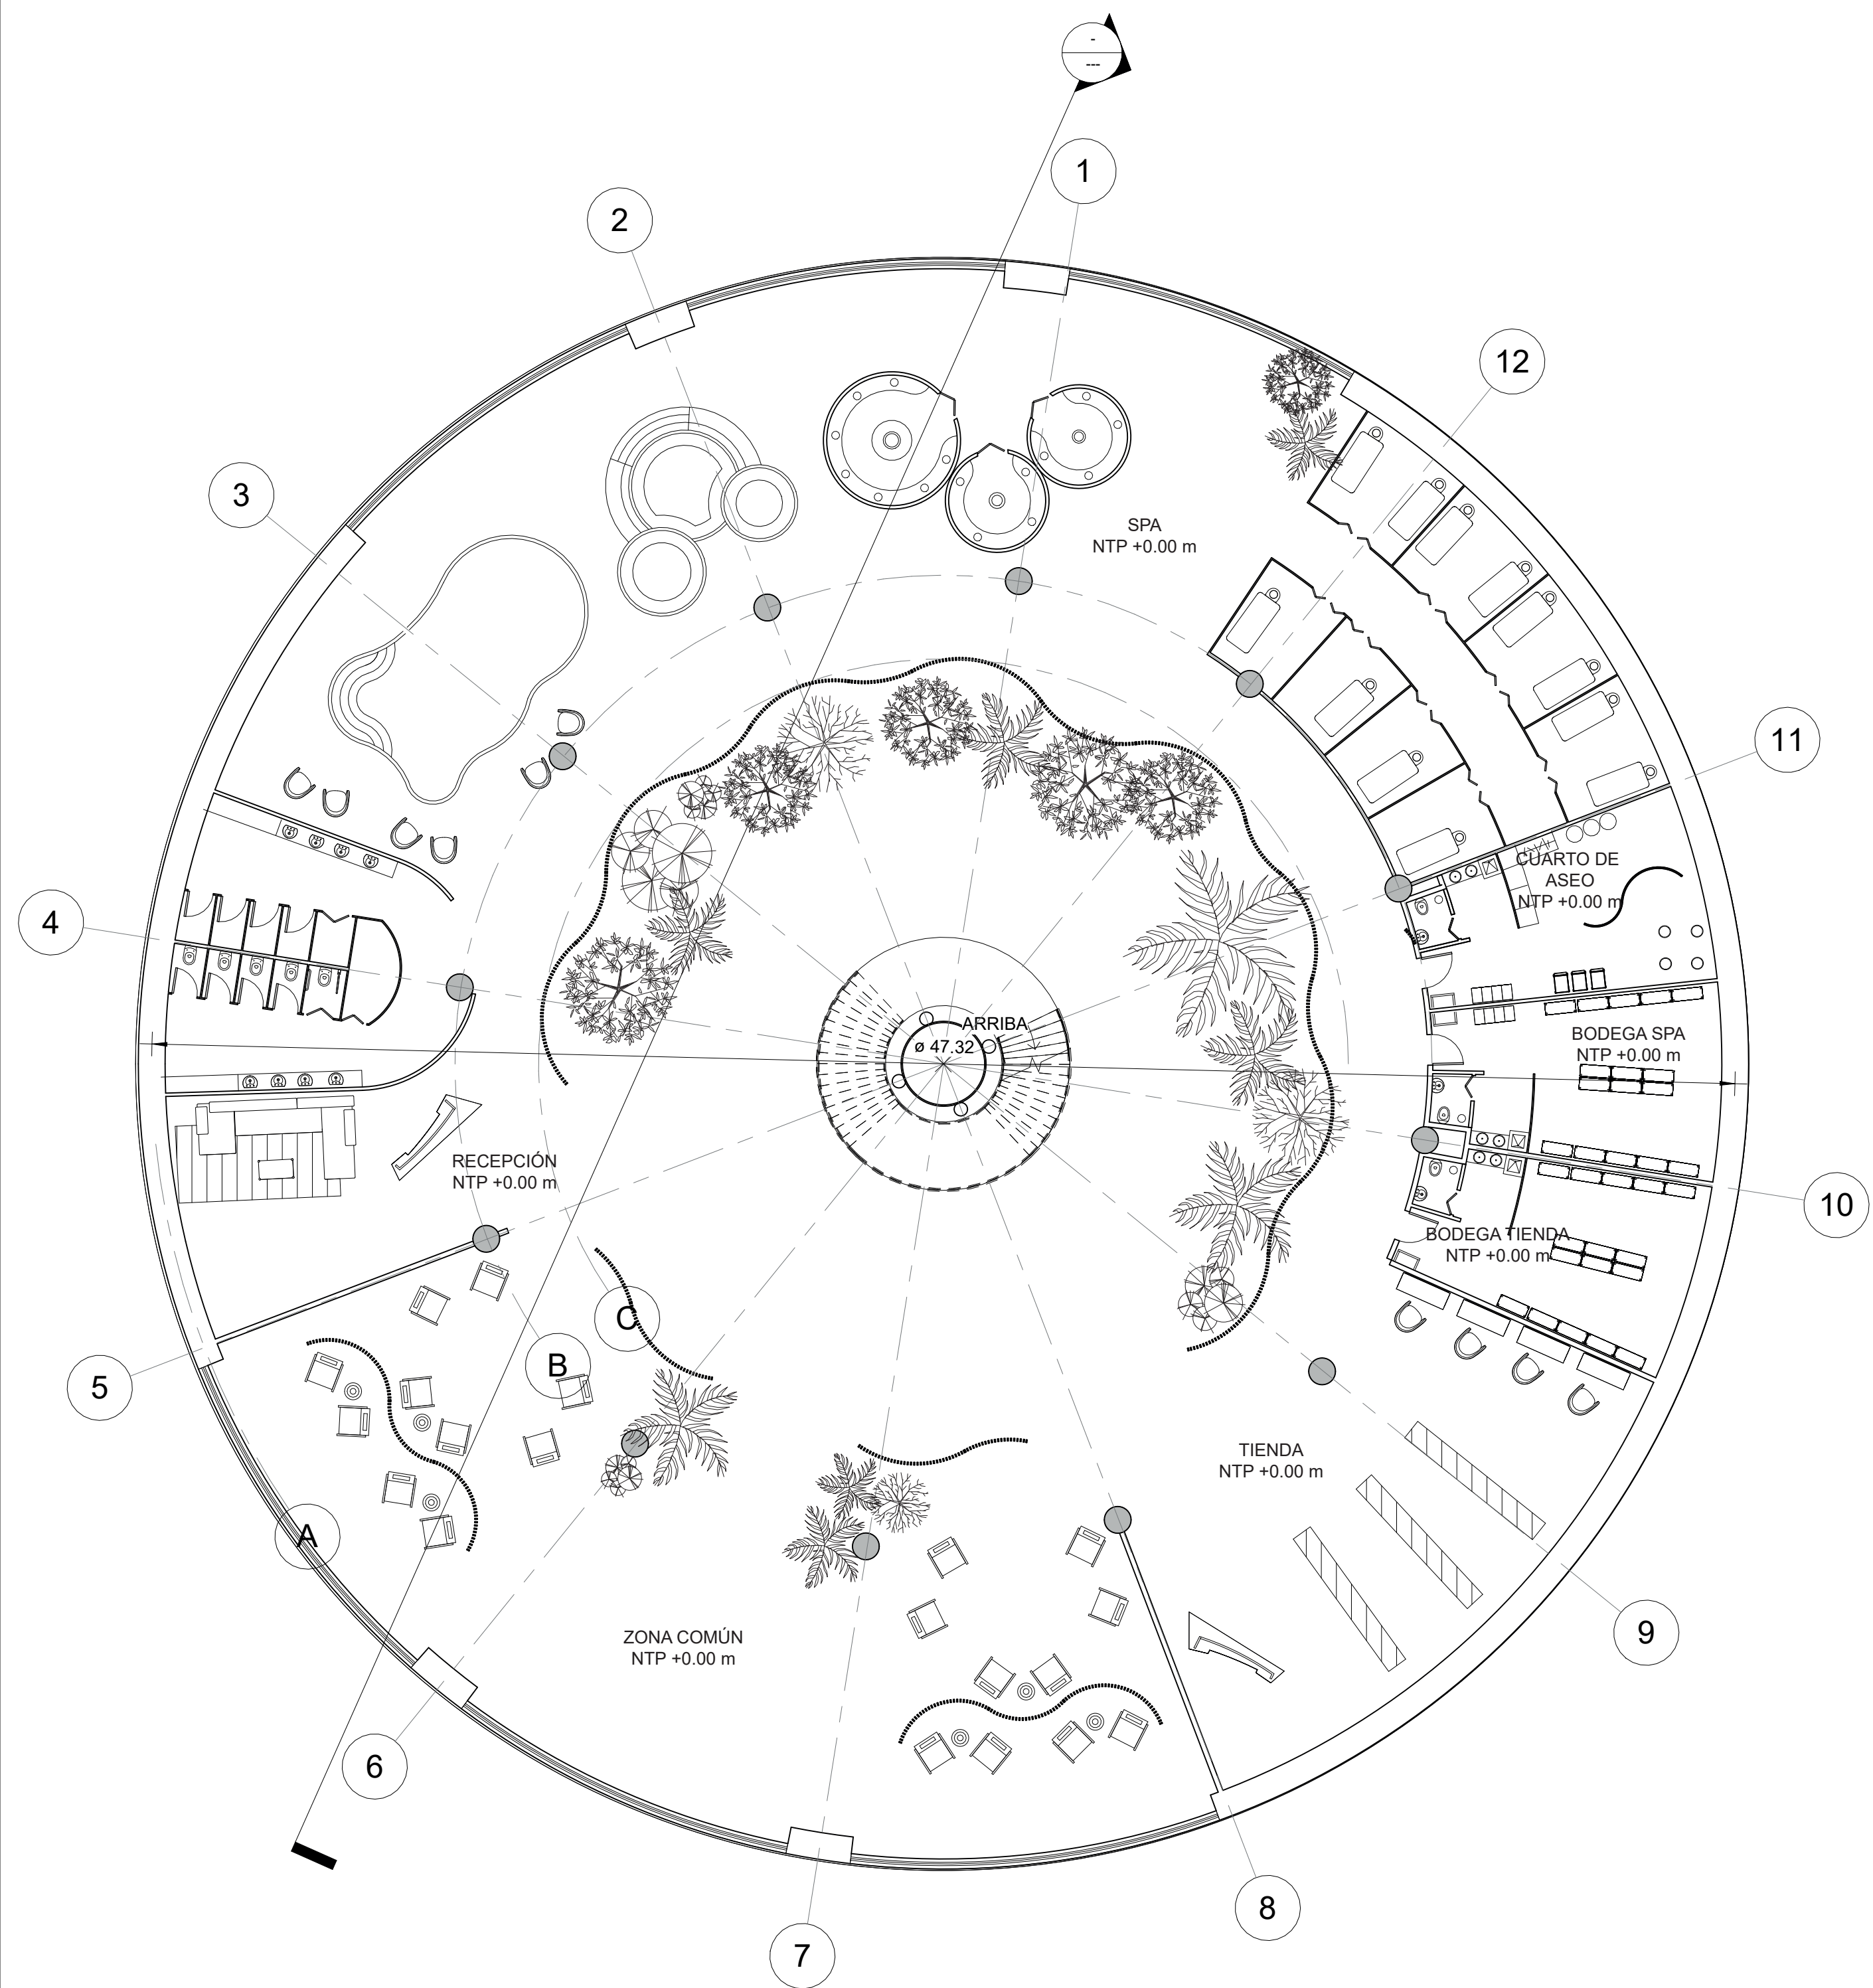


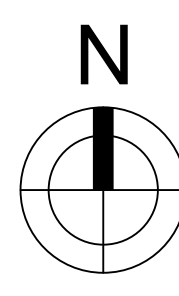
1 SPA NIVEL -1 -6.20 m
 SCALE 1 : 150

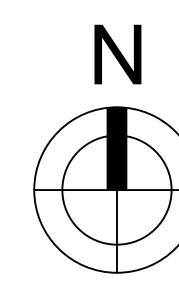

2 ROOMS LEVEL 2 +5.00 m
 SCALE 1 : 150

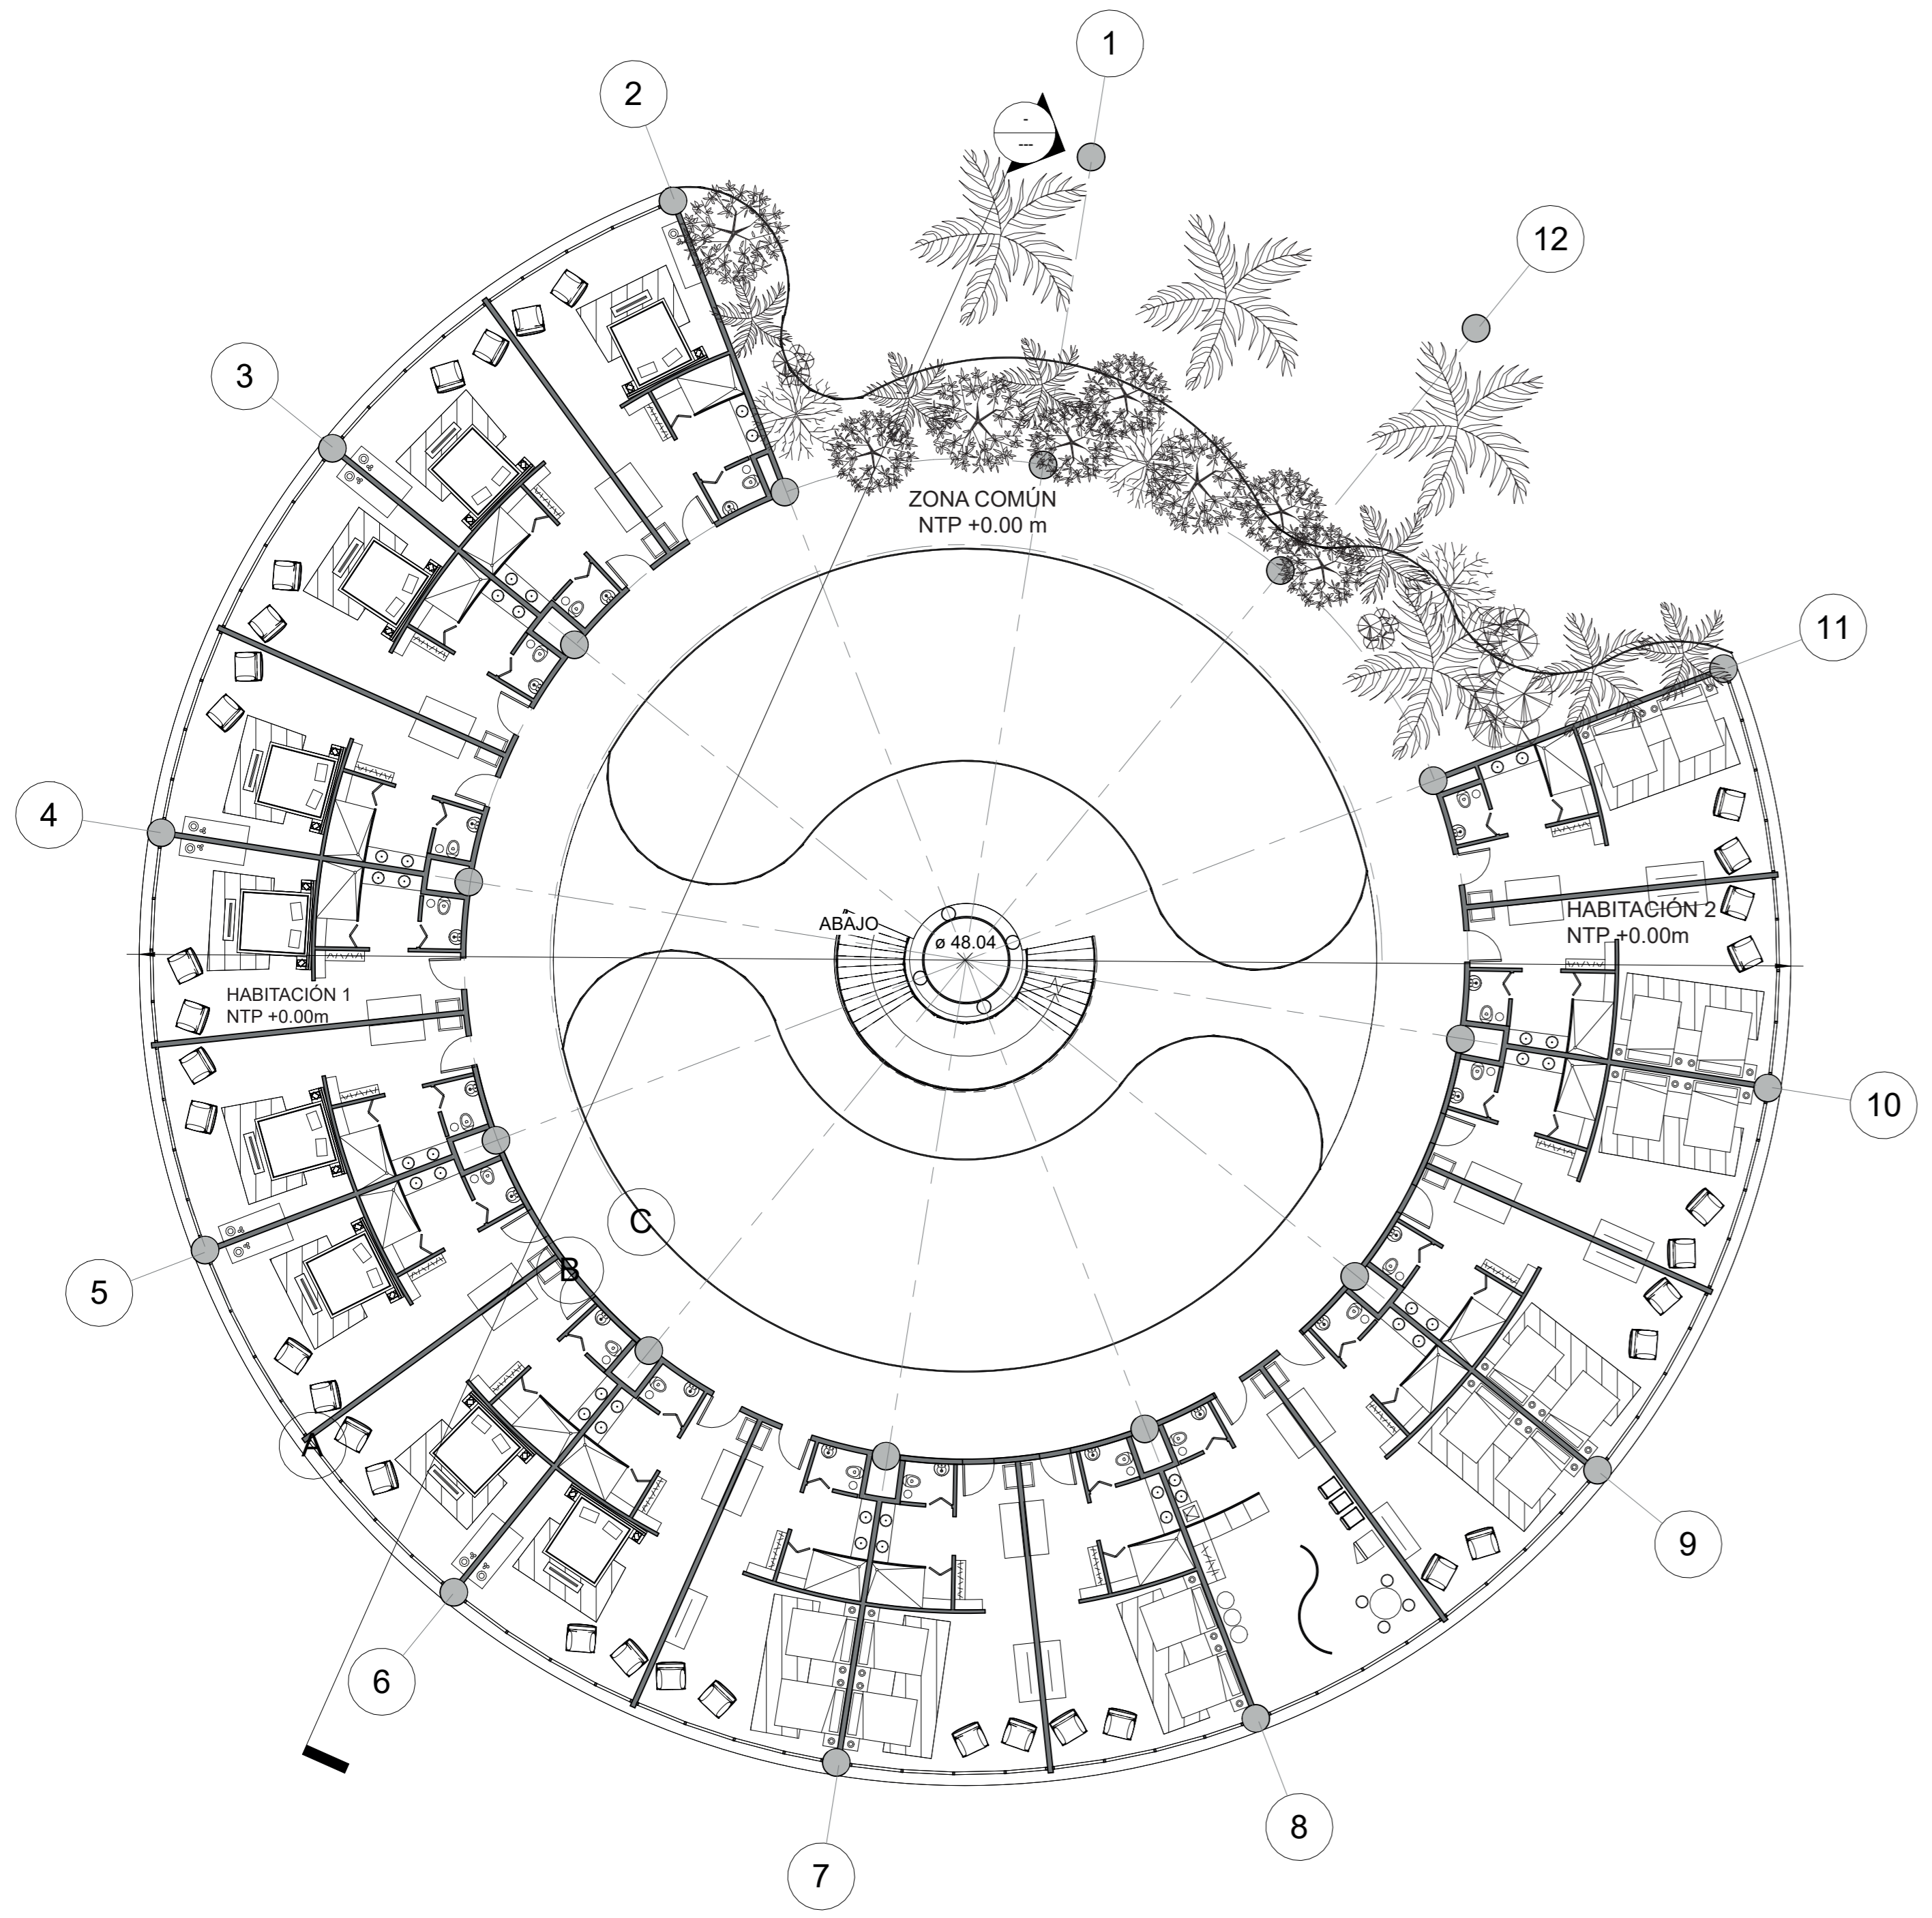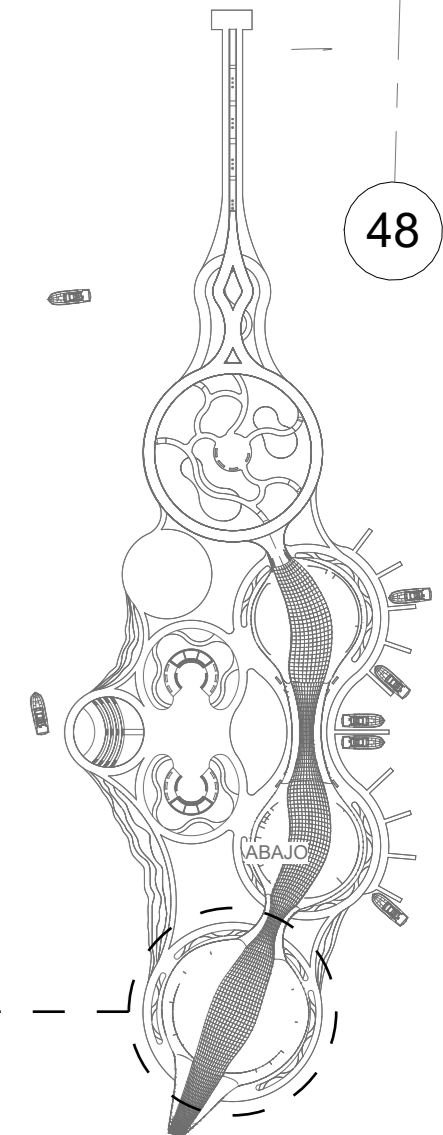


1 ROOMS LEVEL 3 +9.00 m / LEVEL 4 +13.00
SCALE 1 : 150

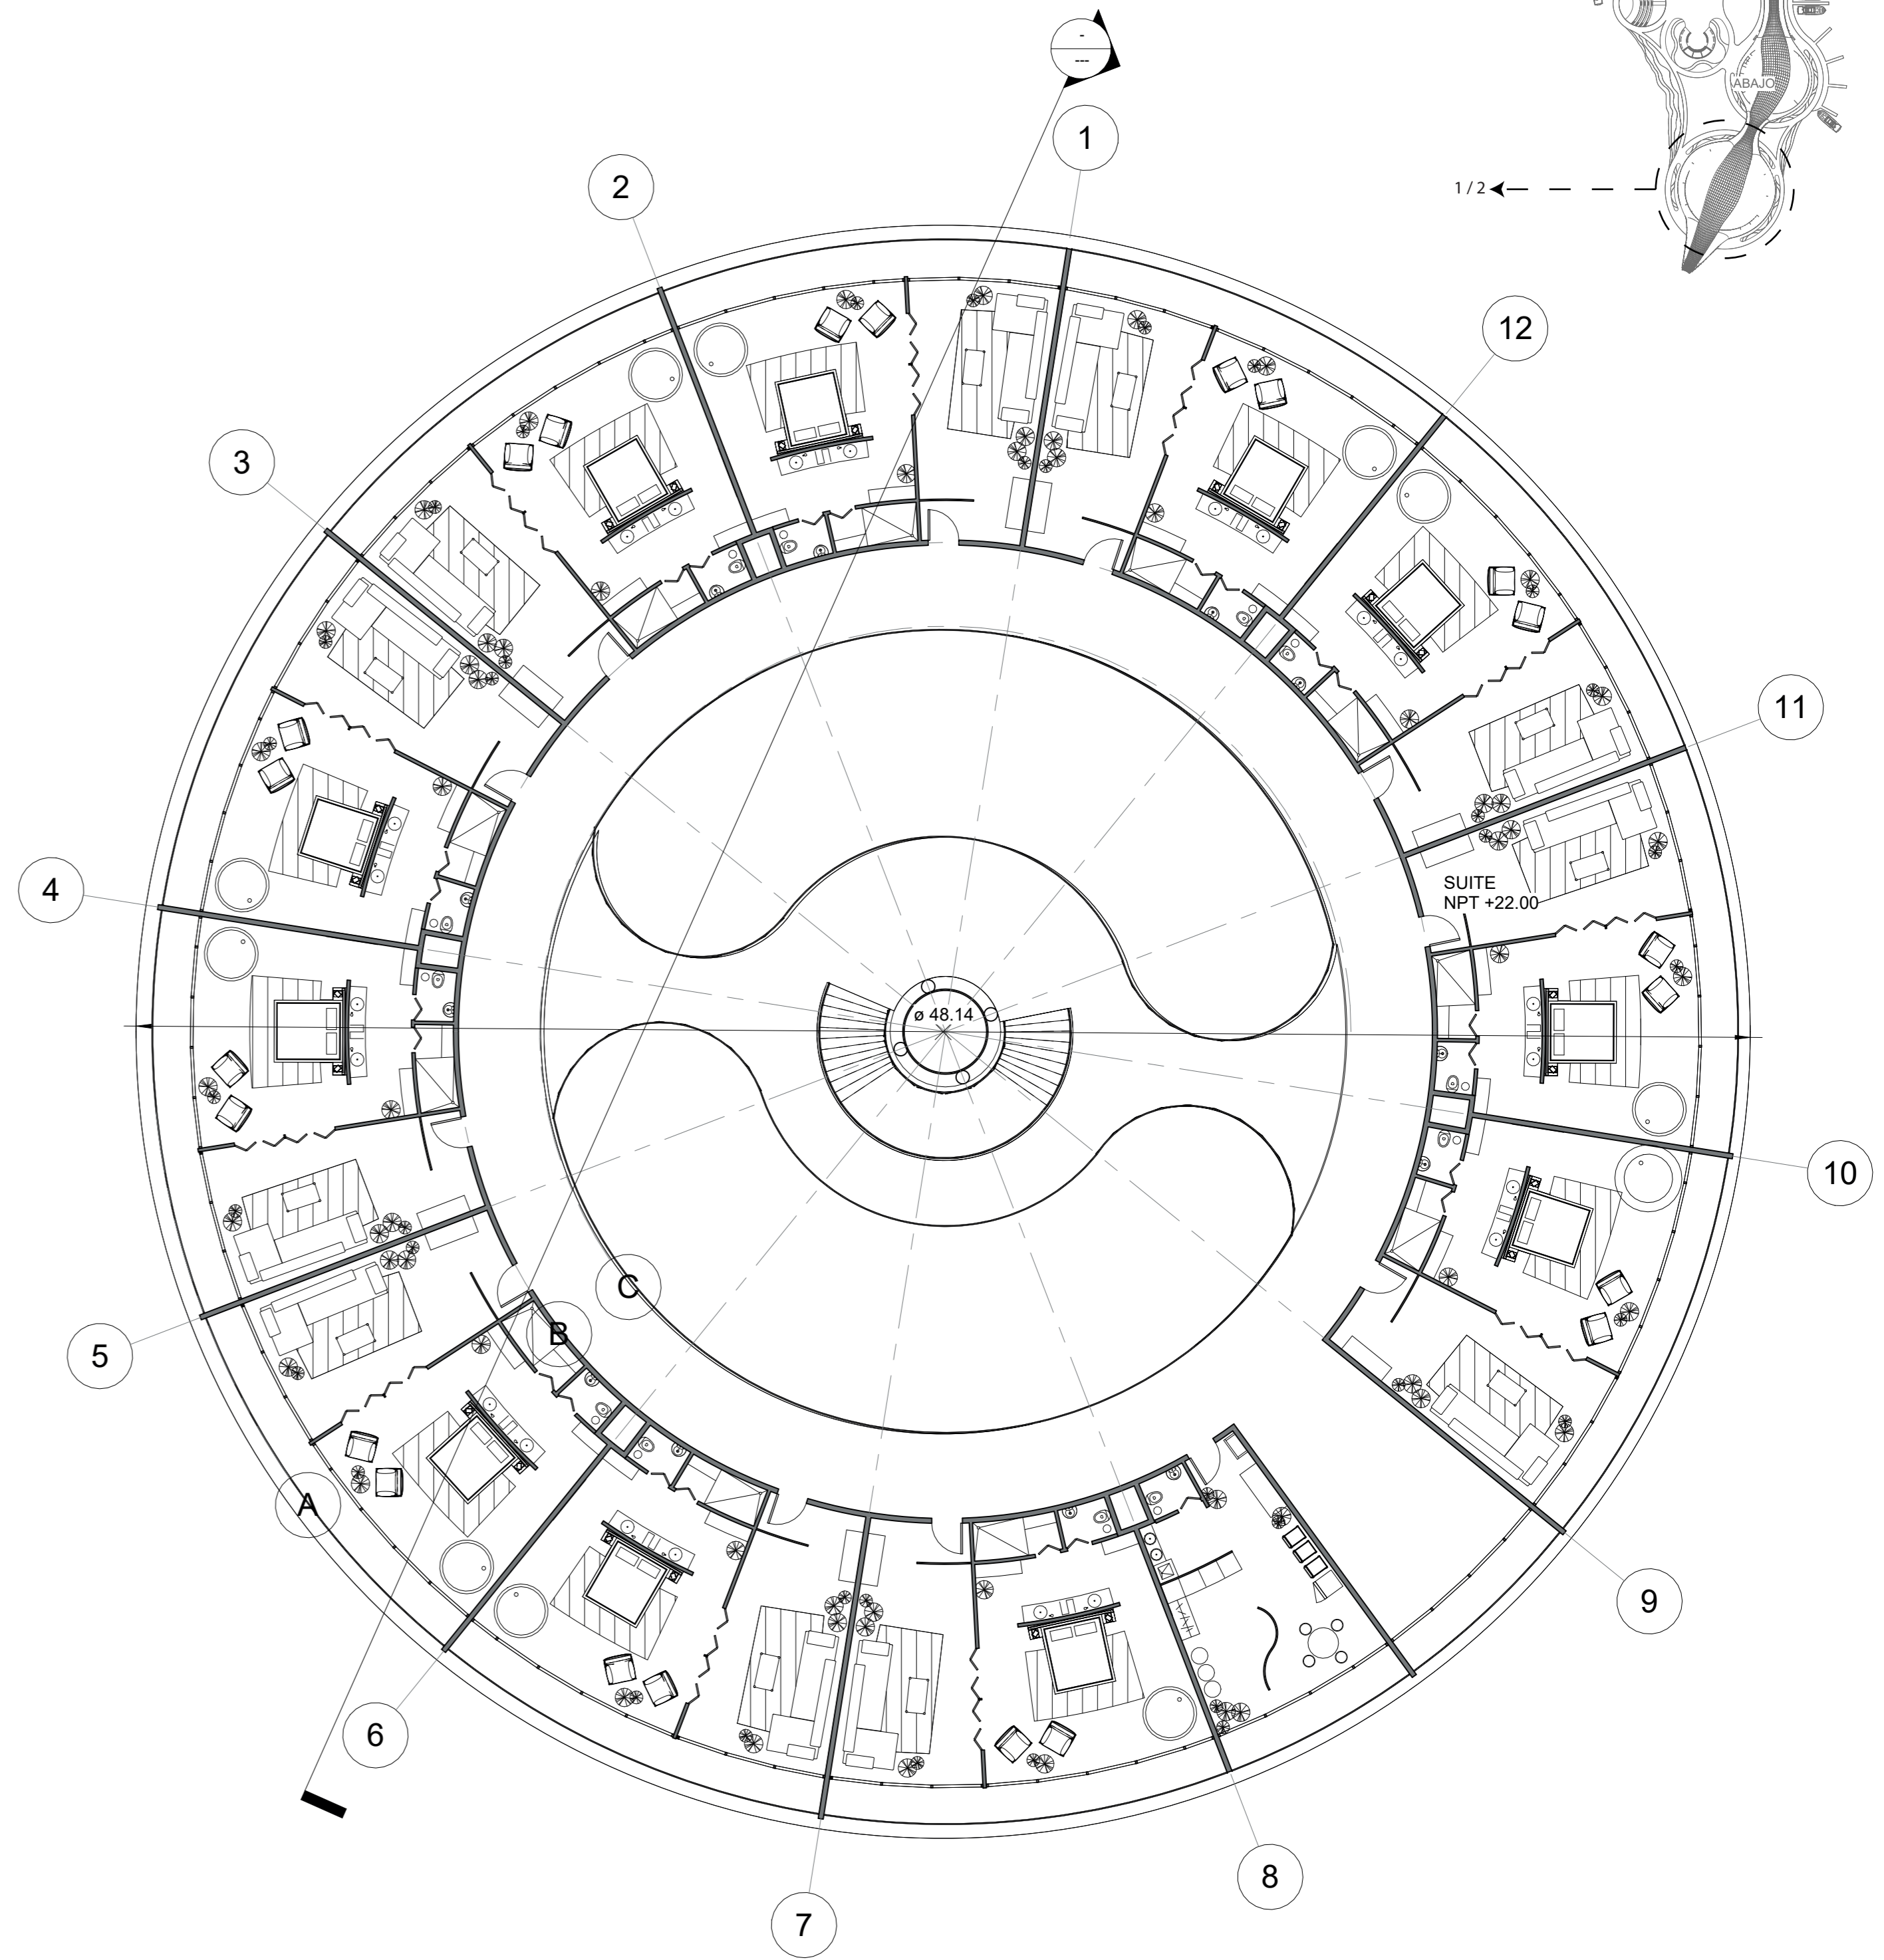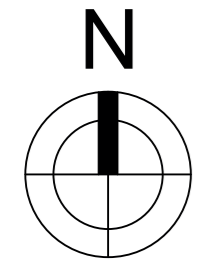


2 ROOMS LEVEL 5 +17.00 m
SCALE 1 : 150

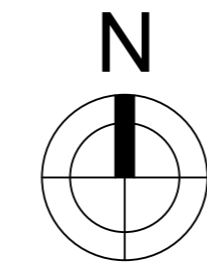


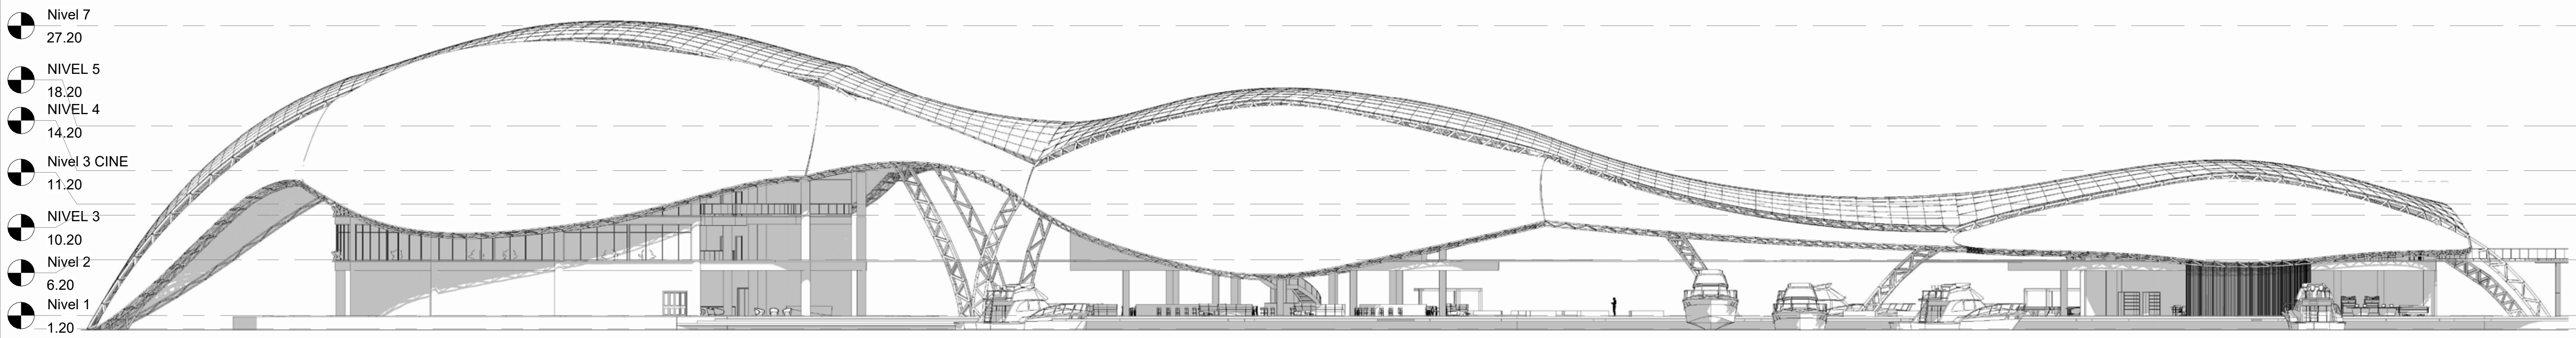


1 EAST FACADE
1 : 300

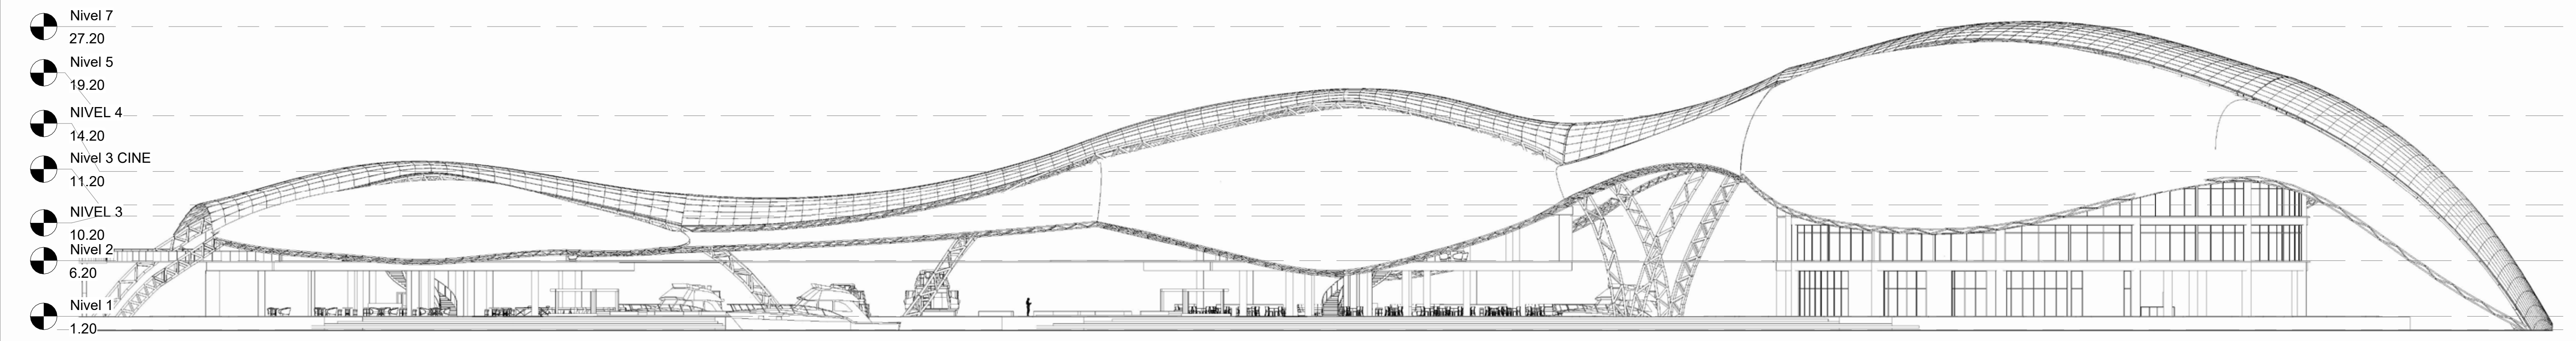


3 WEST FACADE
1 : 300

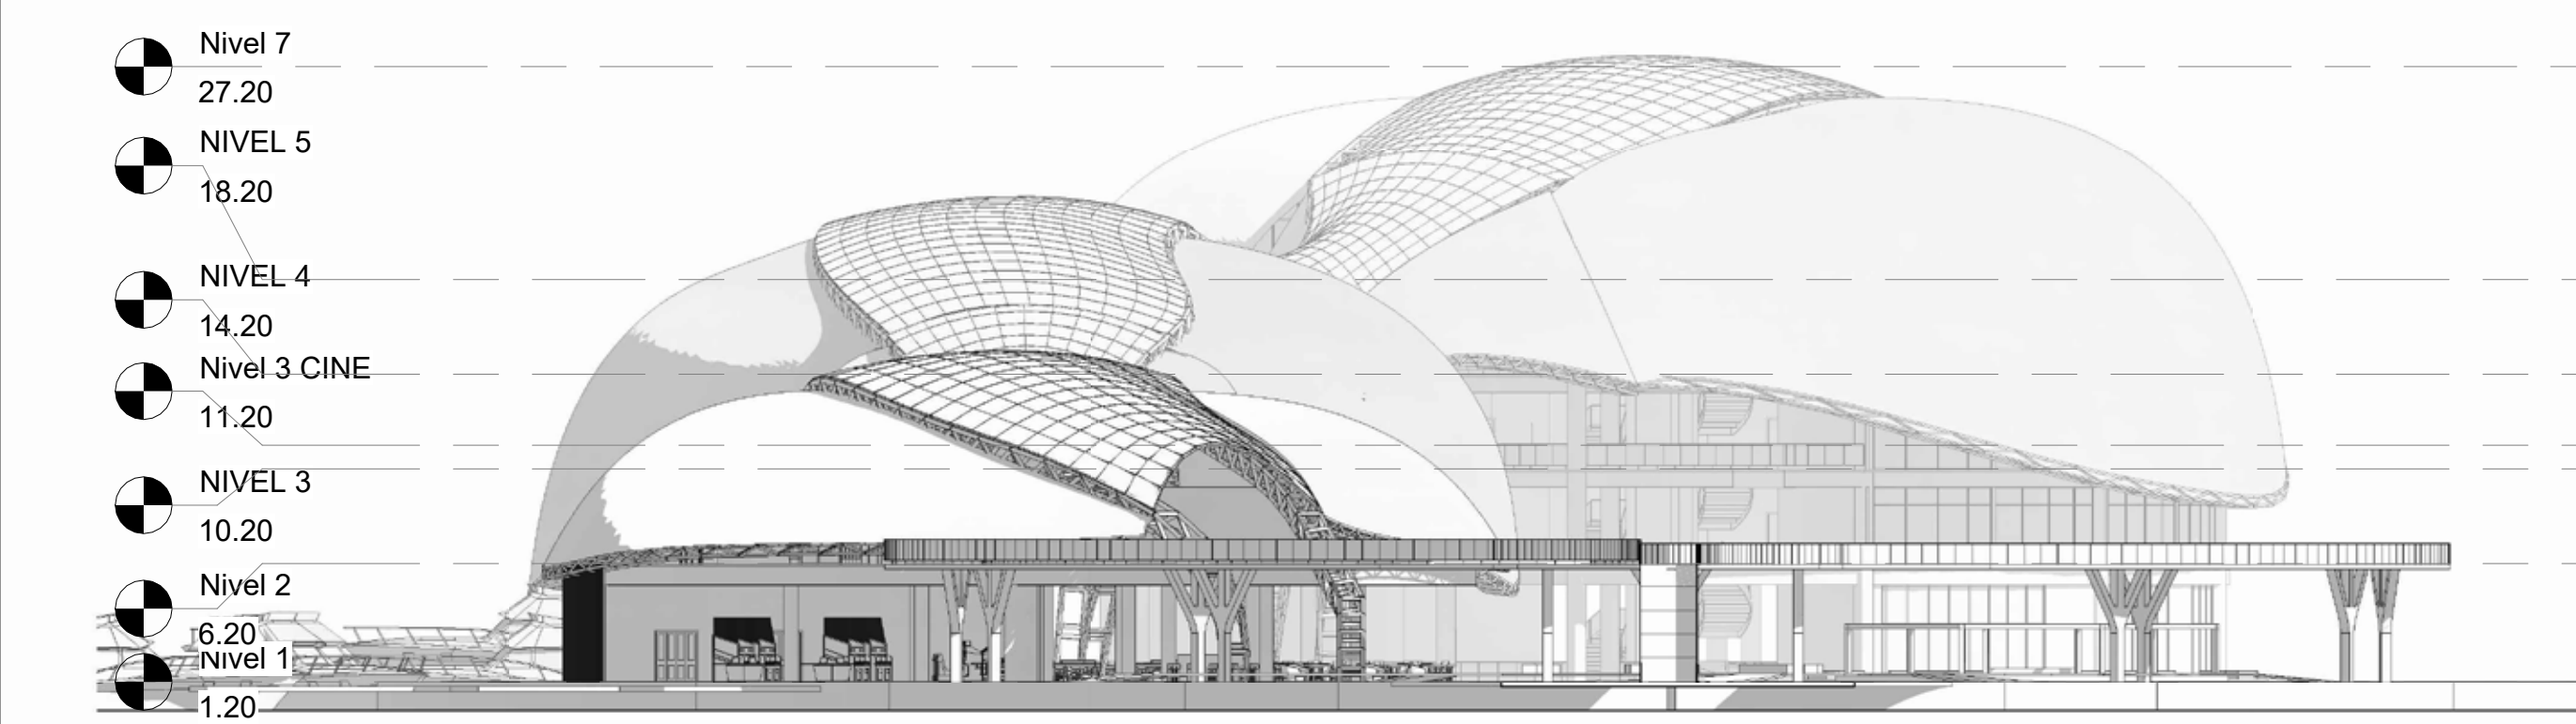

2 NORTH FACADE
1 : 300

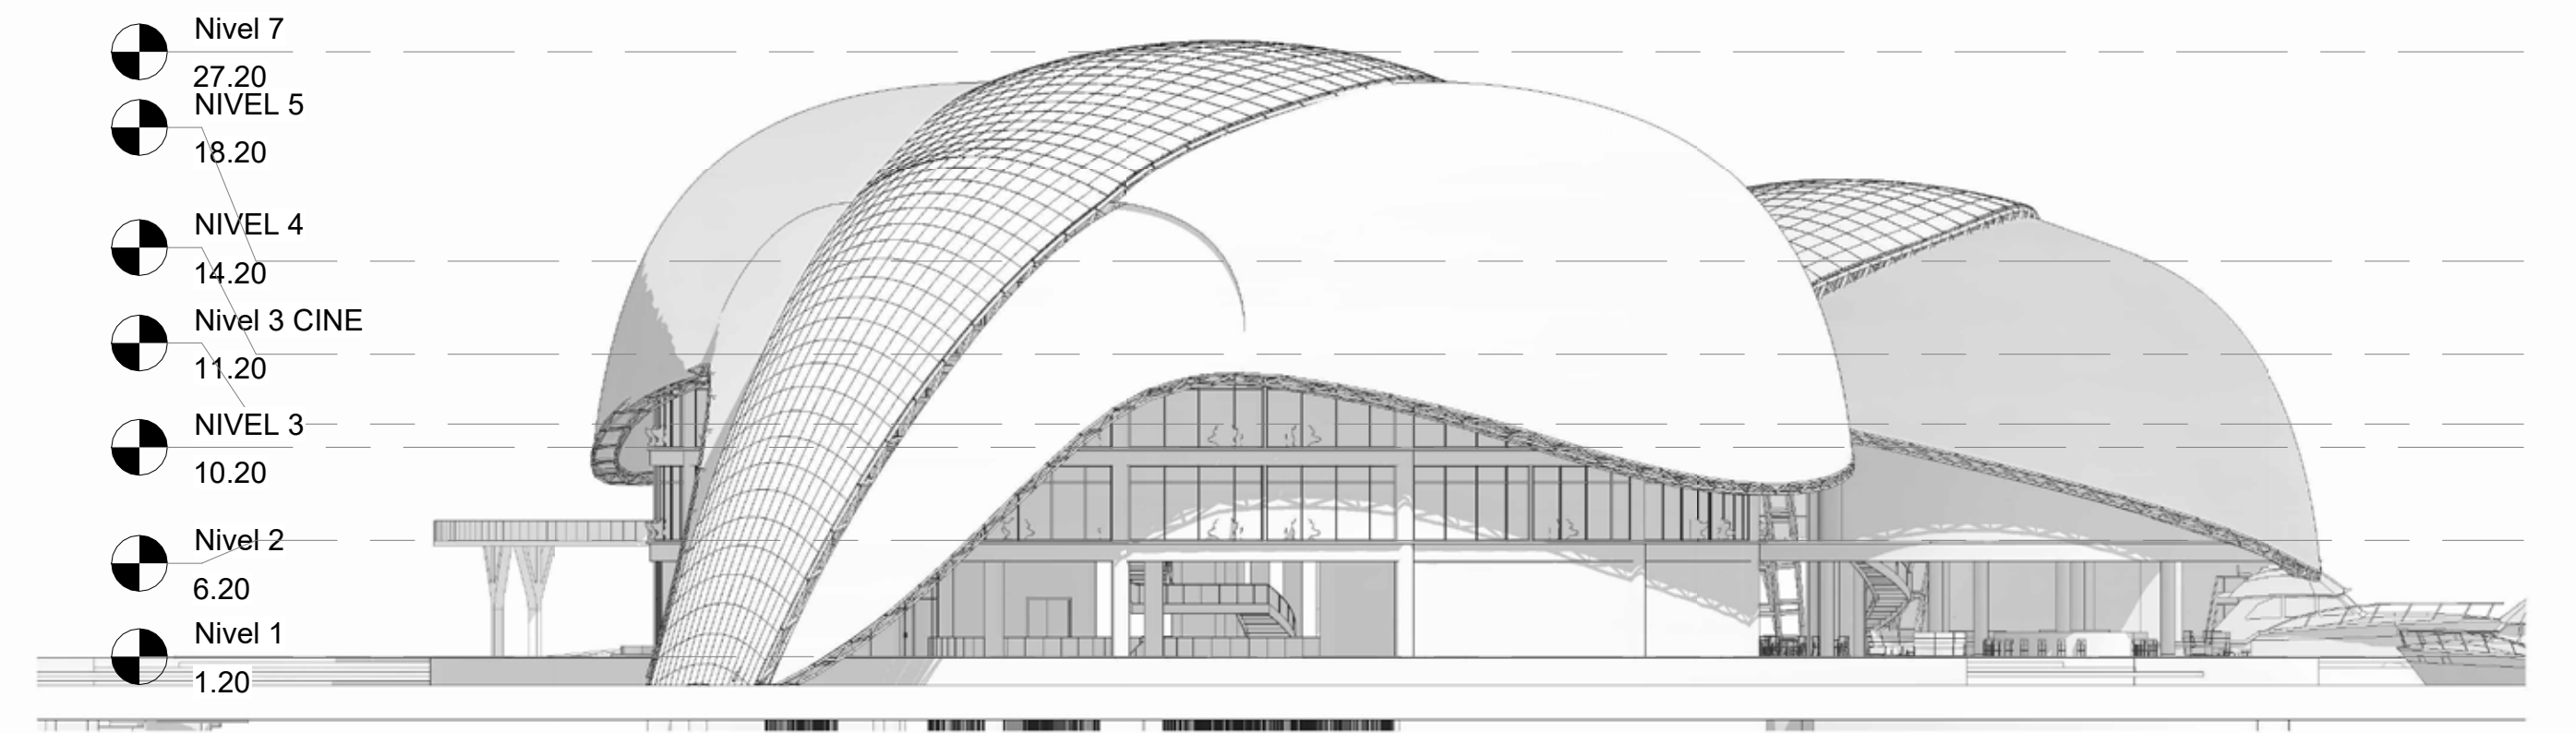

4 SOUTH FACADE
1 : 300

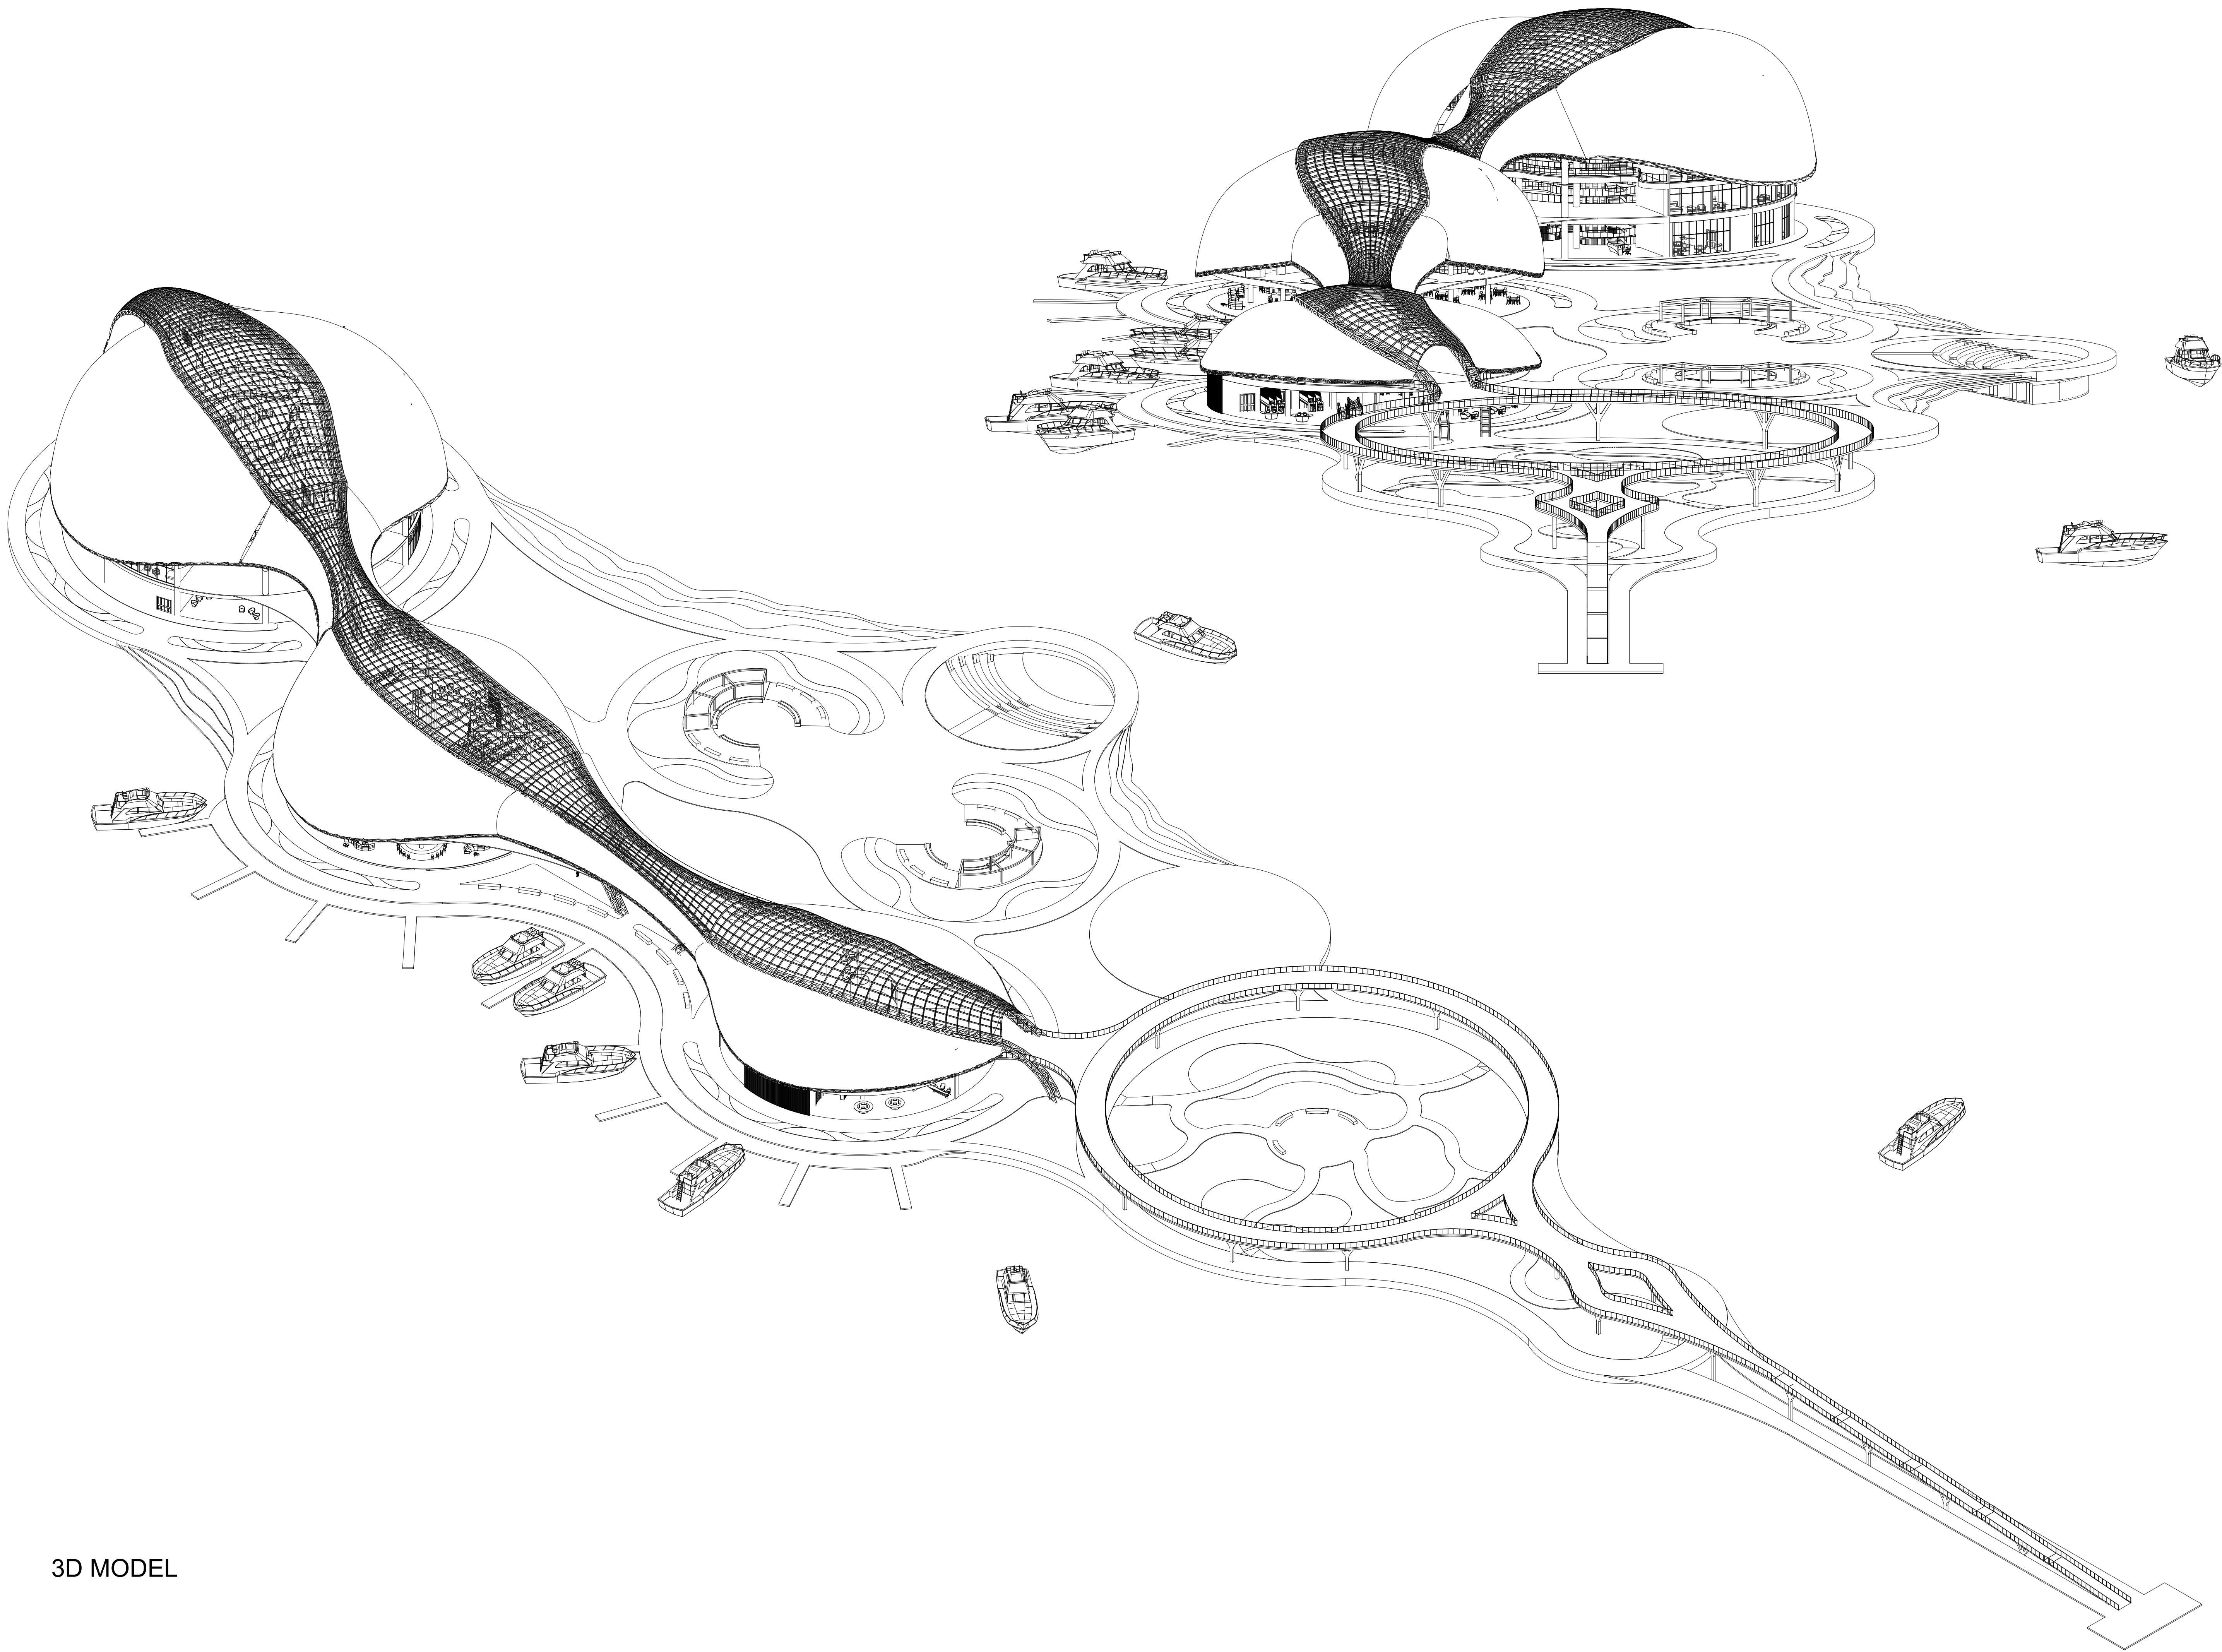

3D MODEL