


OFFICE DESIGN INTERIOR & FAÇADE DETAILING



FOCUS WORKING SPACE




MEETING ROOM

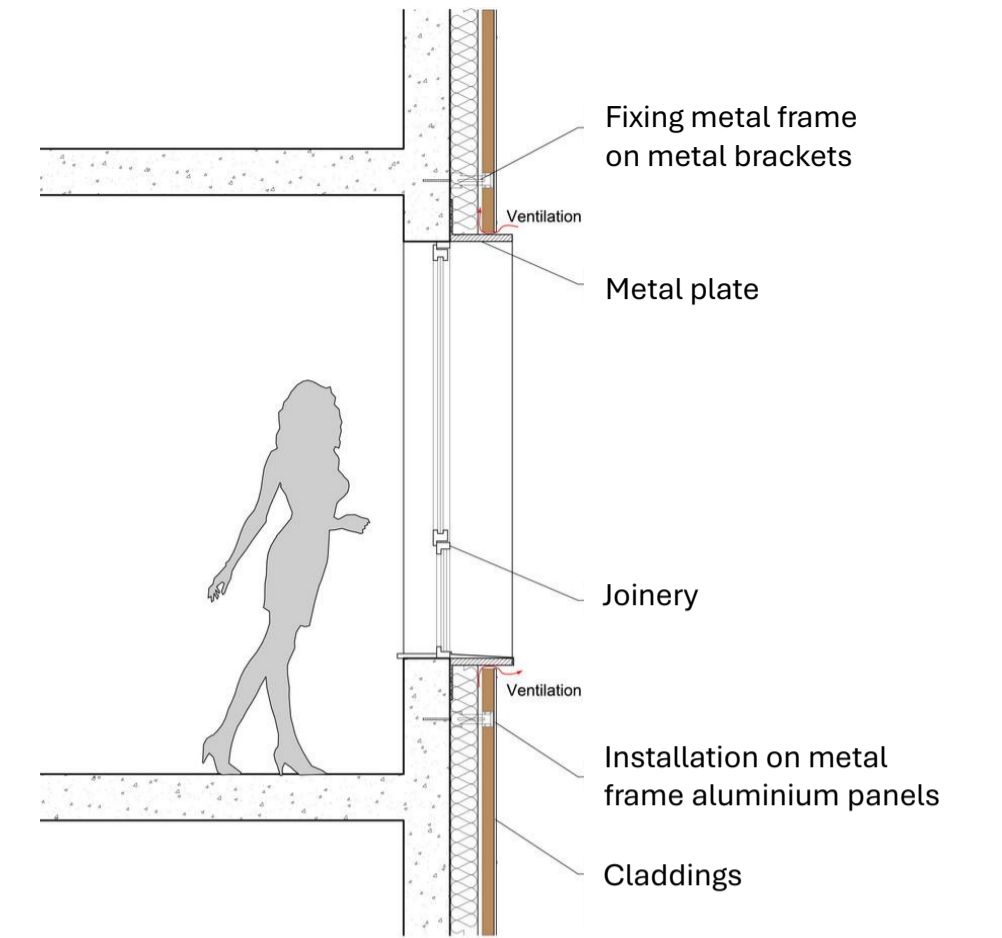


FAÇADE DETAILING AT MULTILEVEL PARKING



SAPCE WITHIN SAPCE INTERIOR

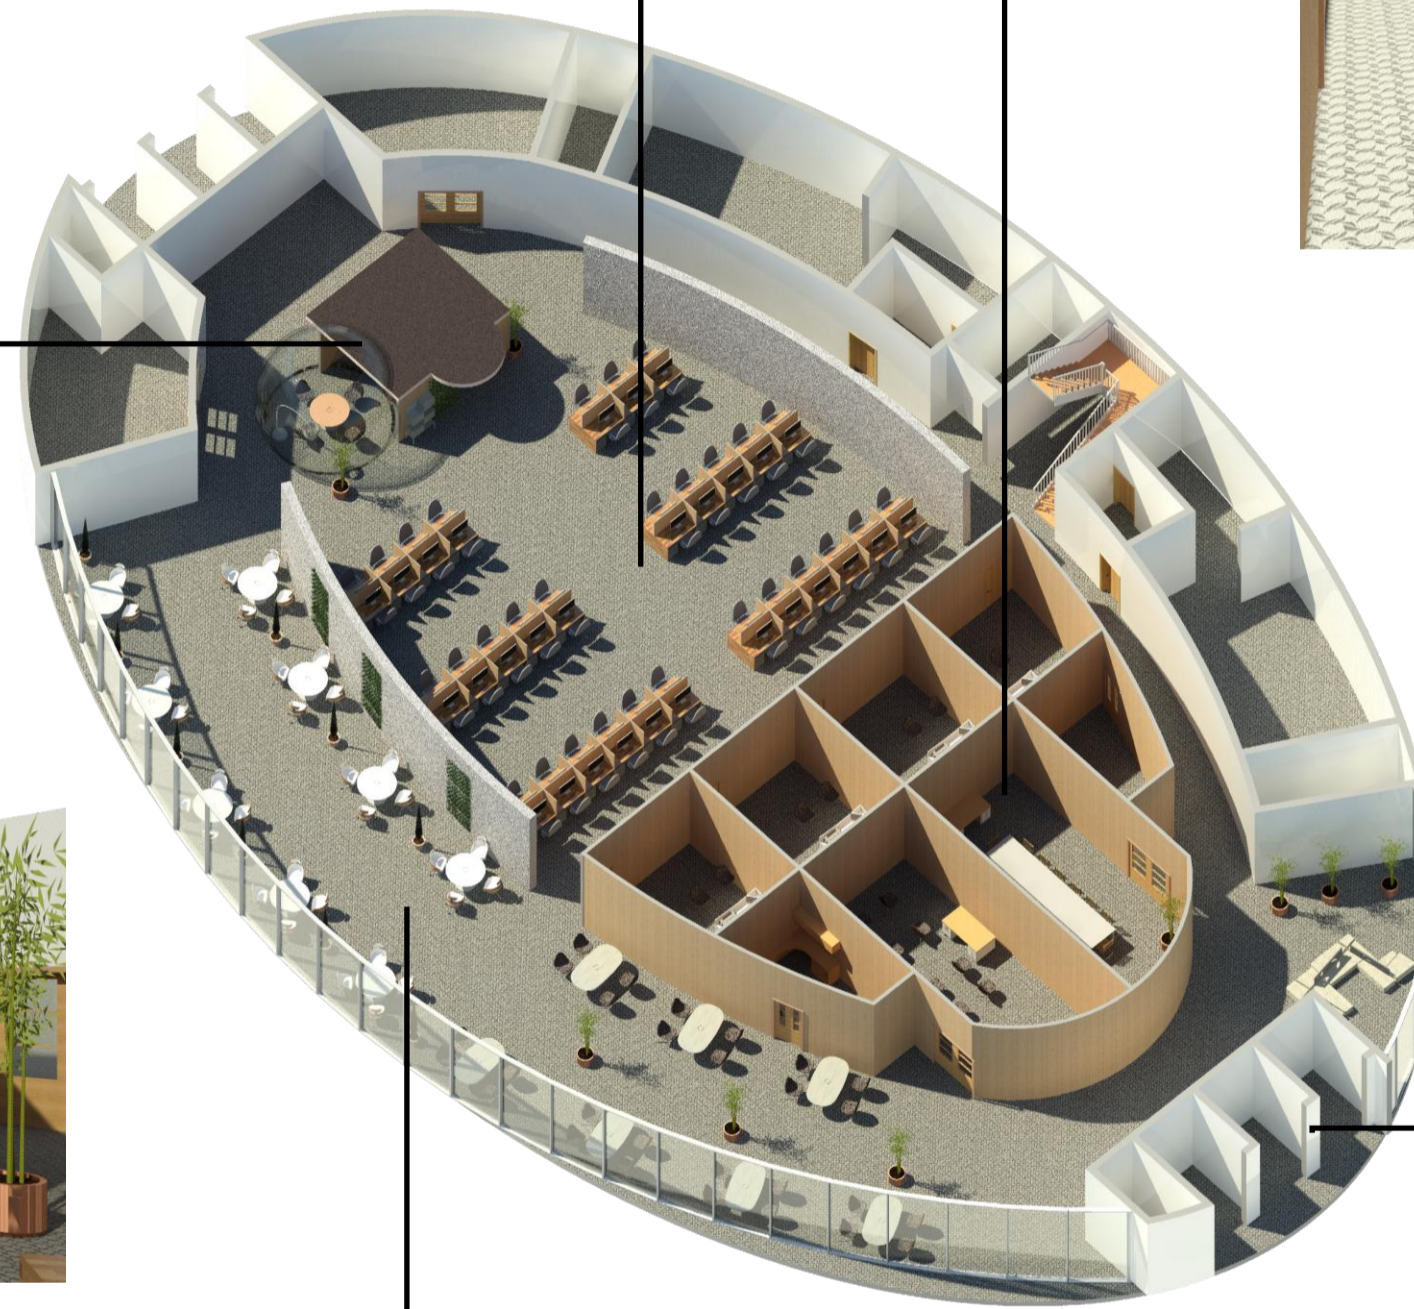


RECEPTION AREA

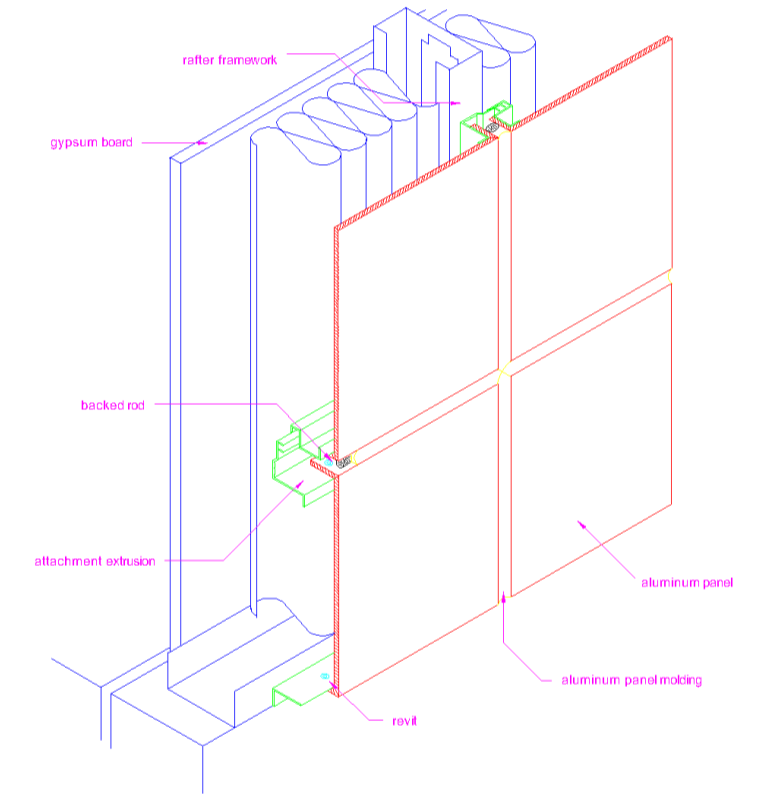

ALUMINIUM PANEL SYSTEM



SAPCE WITHIN SAPCE EXTERIOR

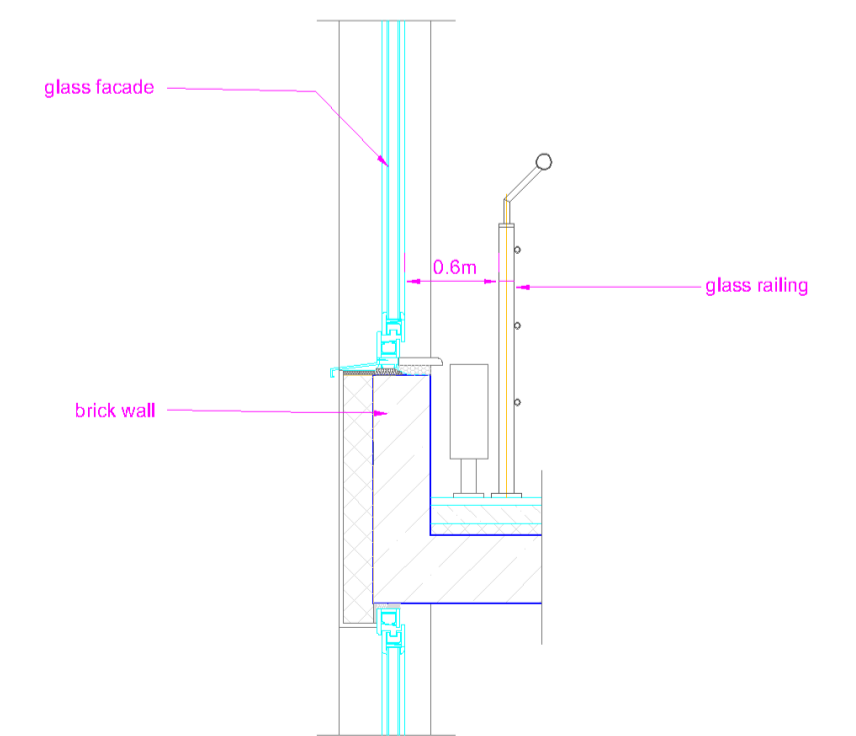

PROTECTIVE BARRIER



FLEXI WORKSPACE



GLASS ELEVATOR