

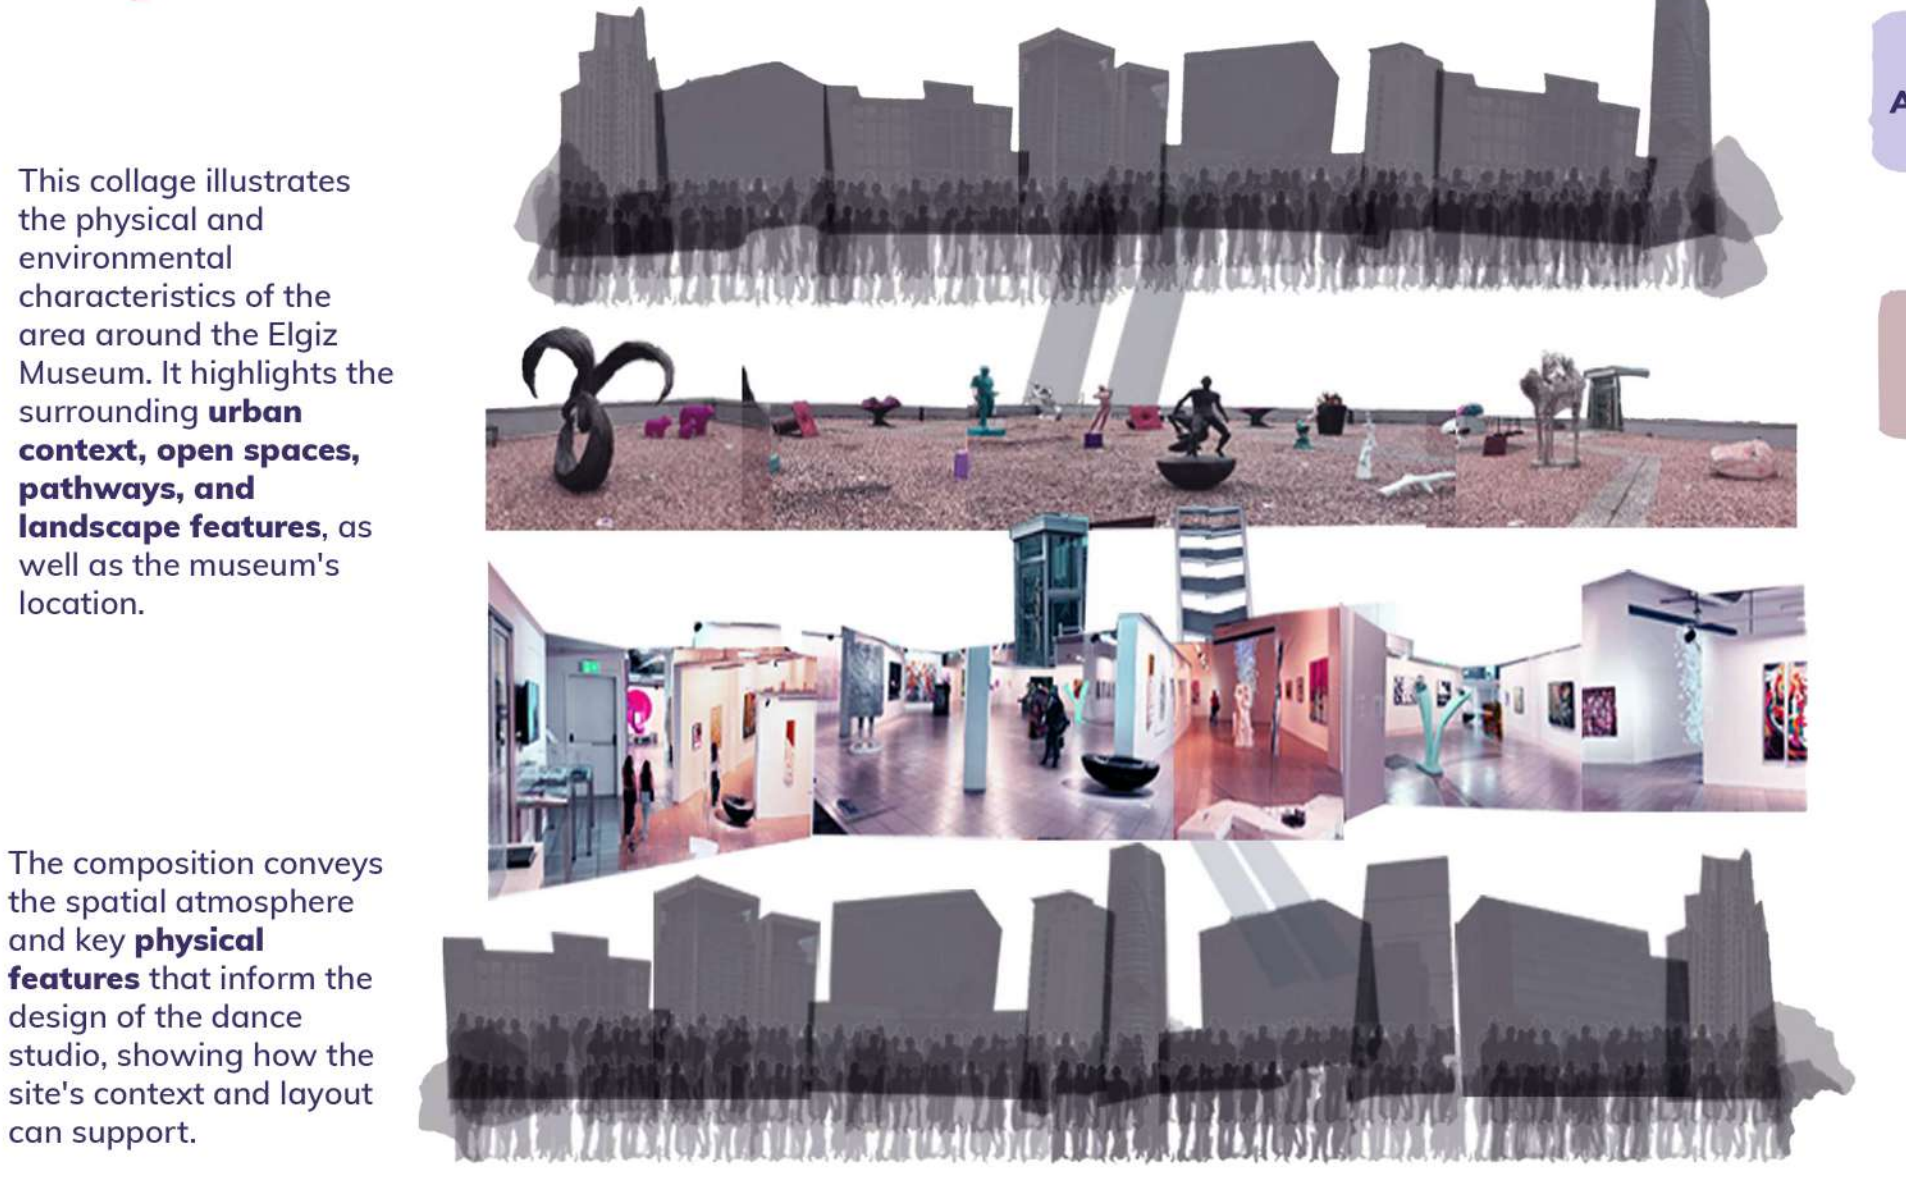


THE MOTION

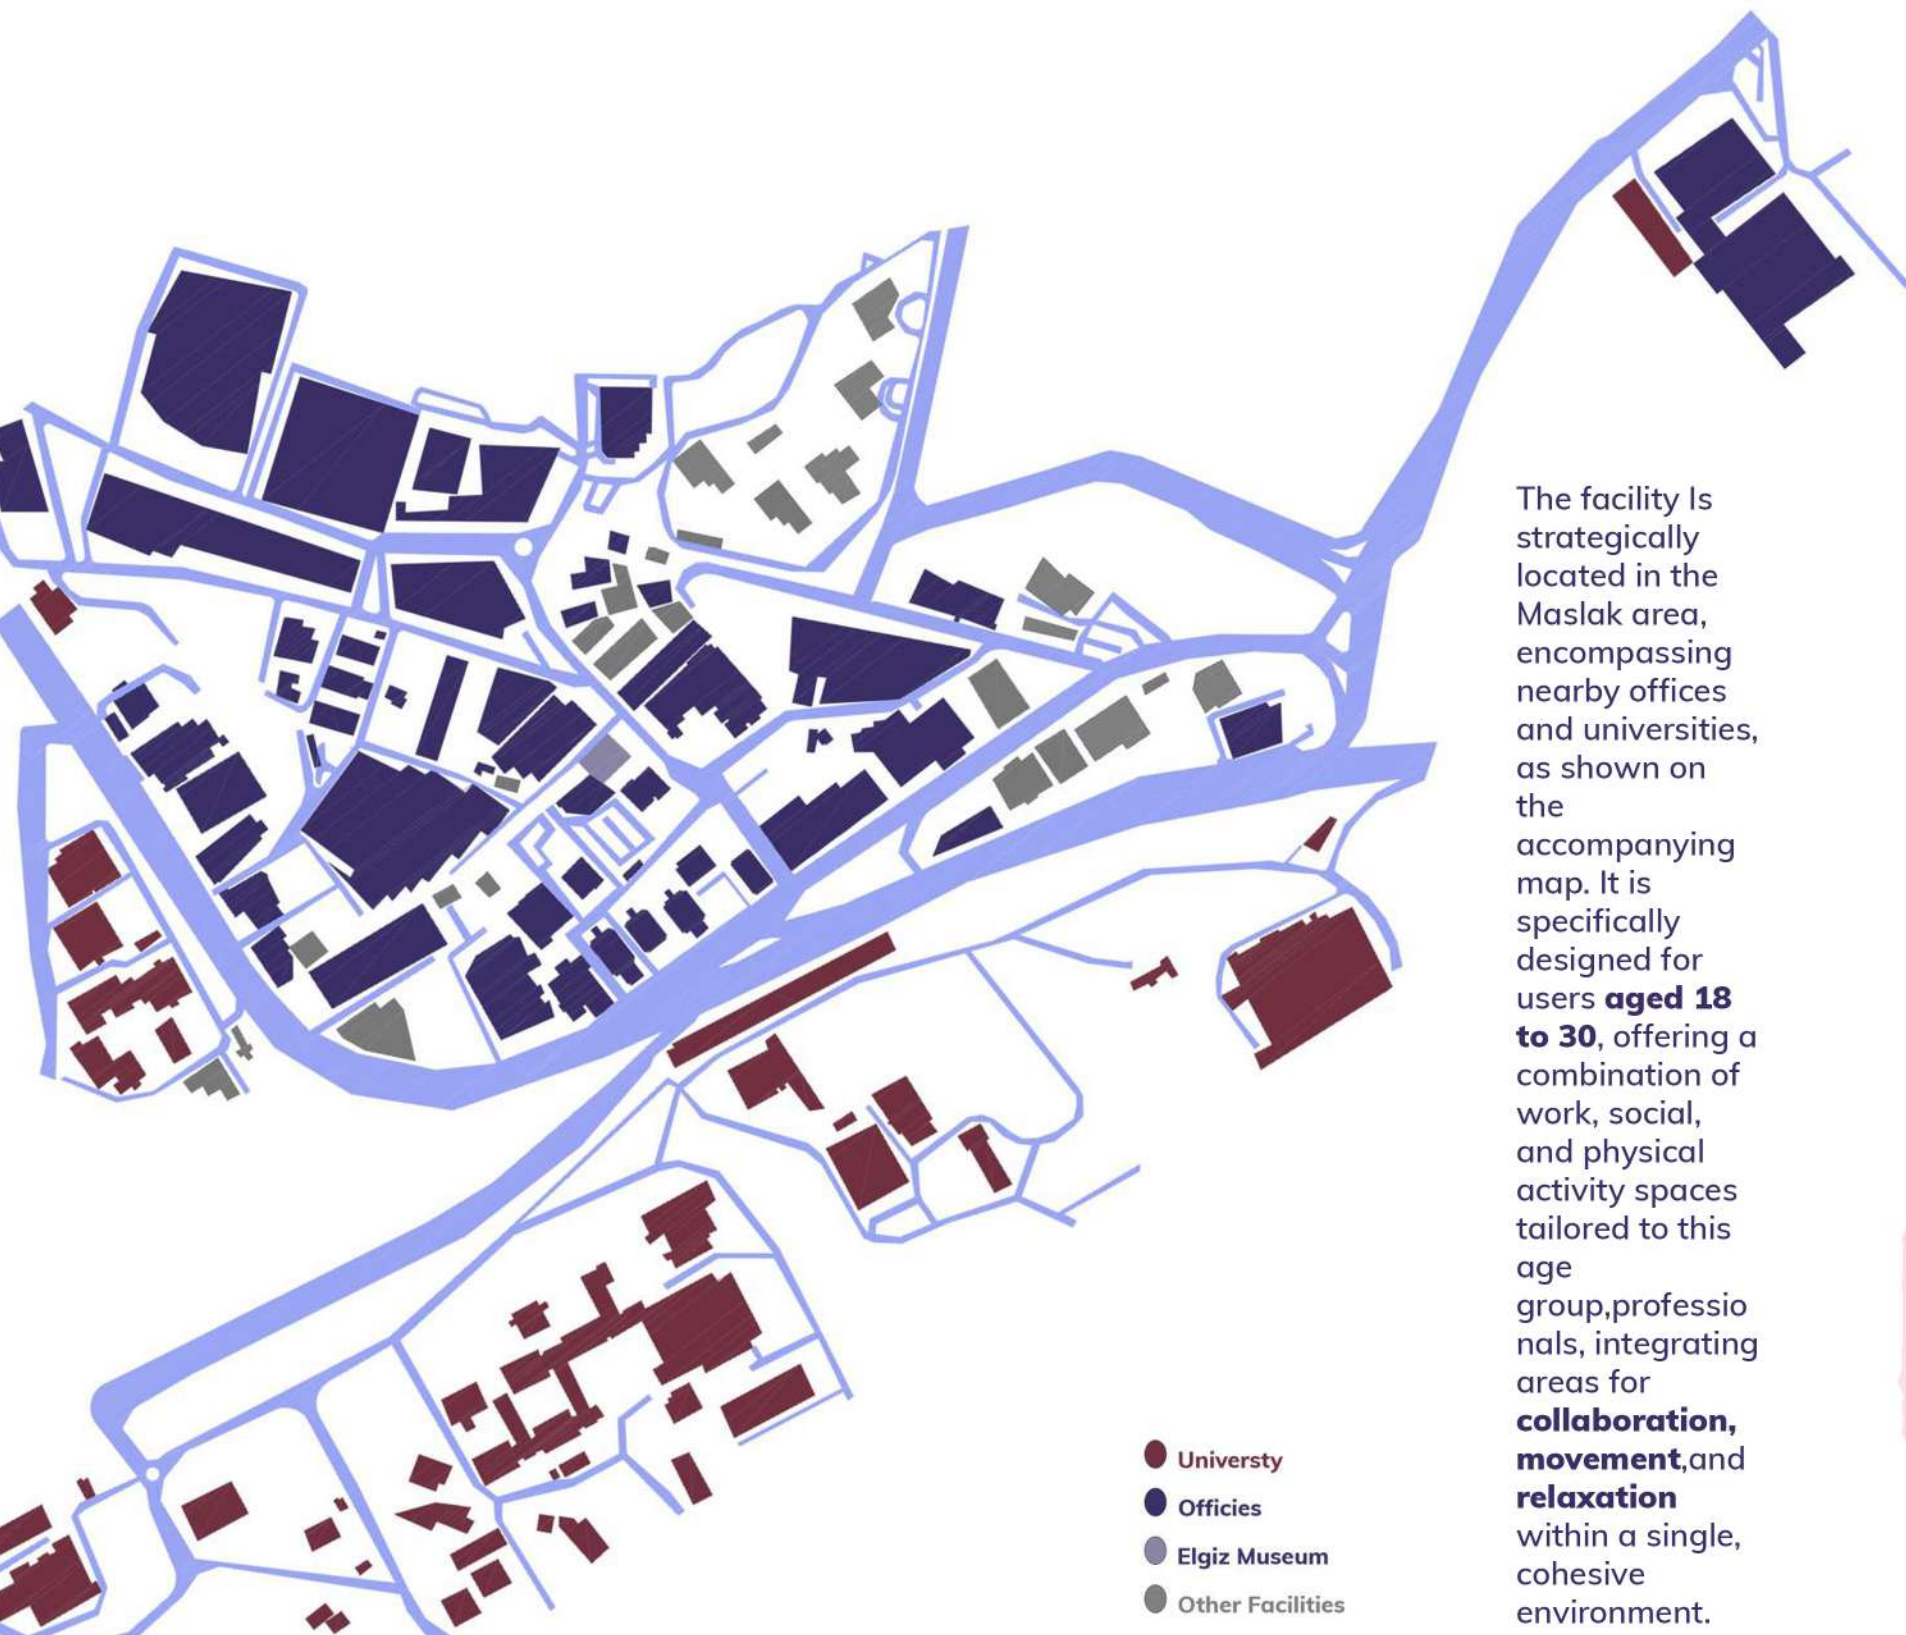

The selected visuals are associated with concepts that form the essence of dance, such as **movement, fluidity, community, and creativity**. At the same time, they point to the idea of a space where people can come together.


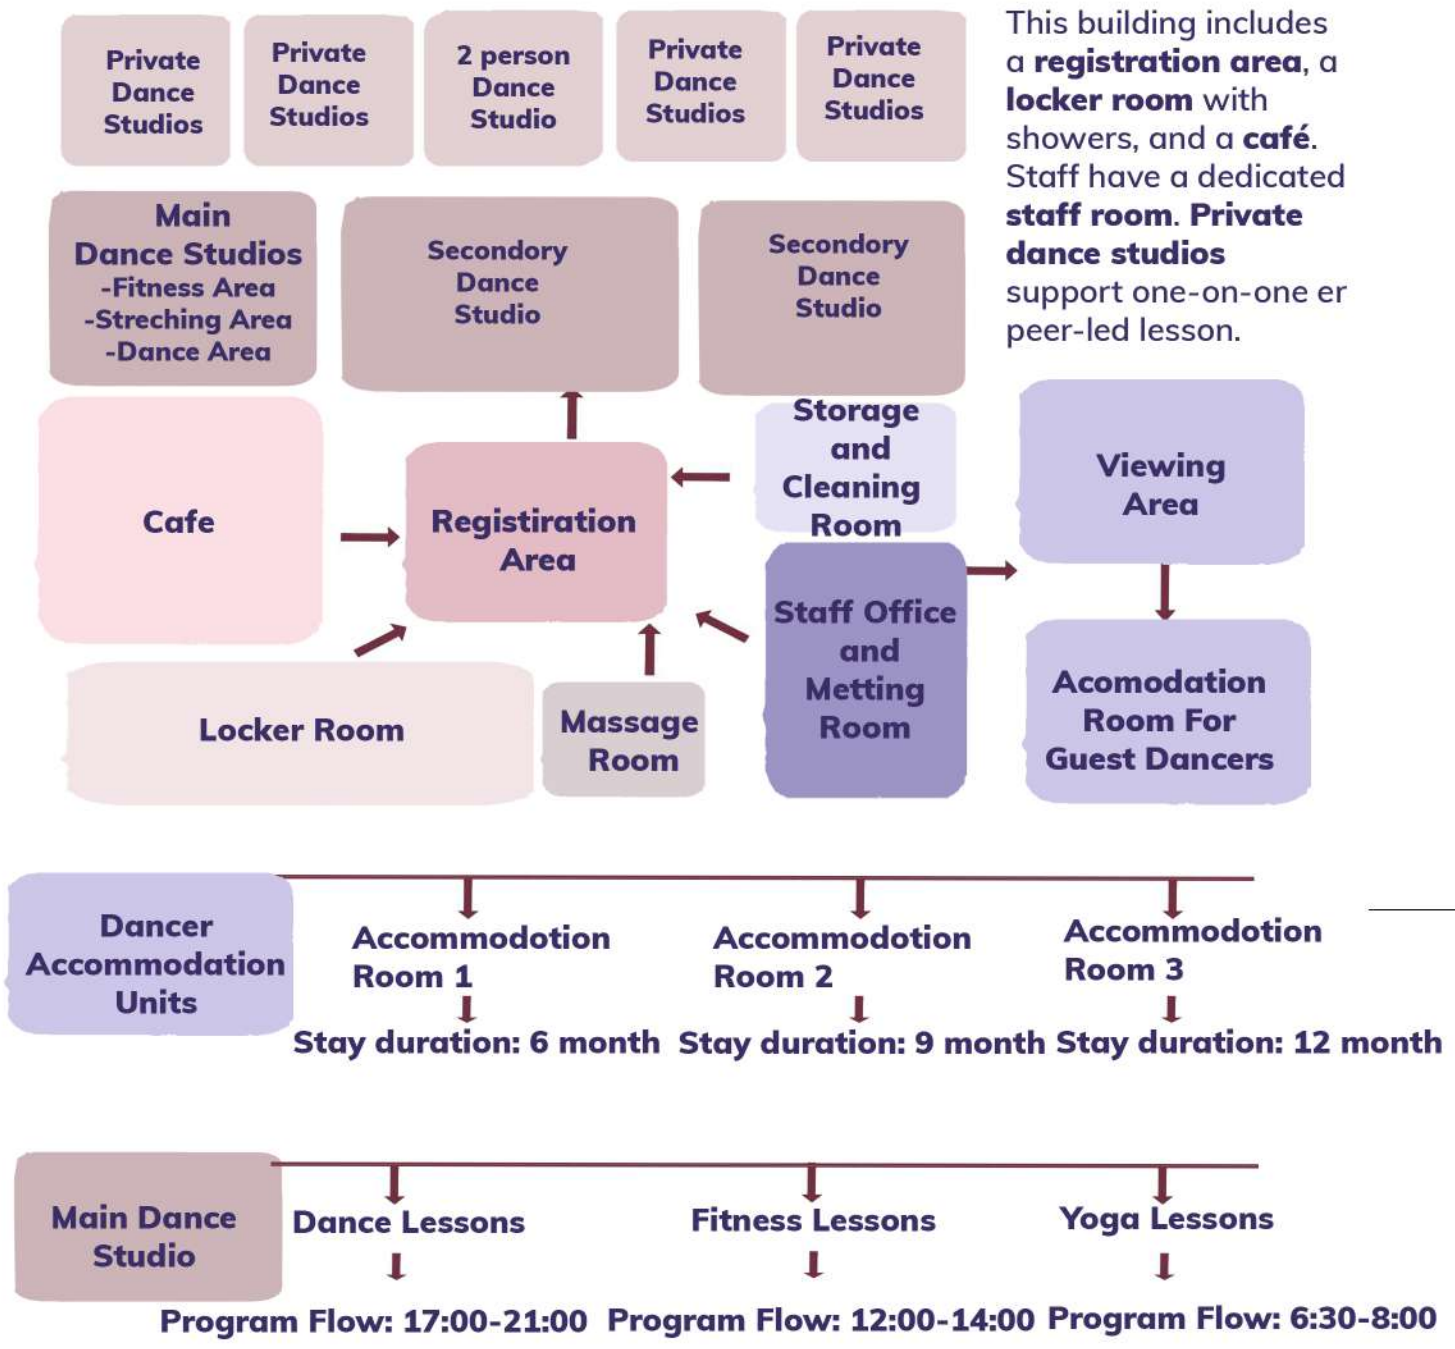


Seating Module 1



1/50 +5.95 Plan

Seating Module 2

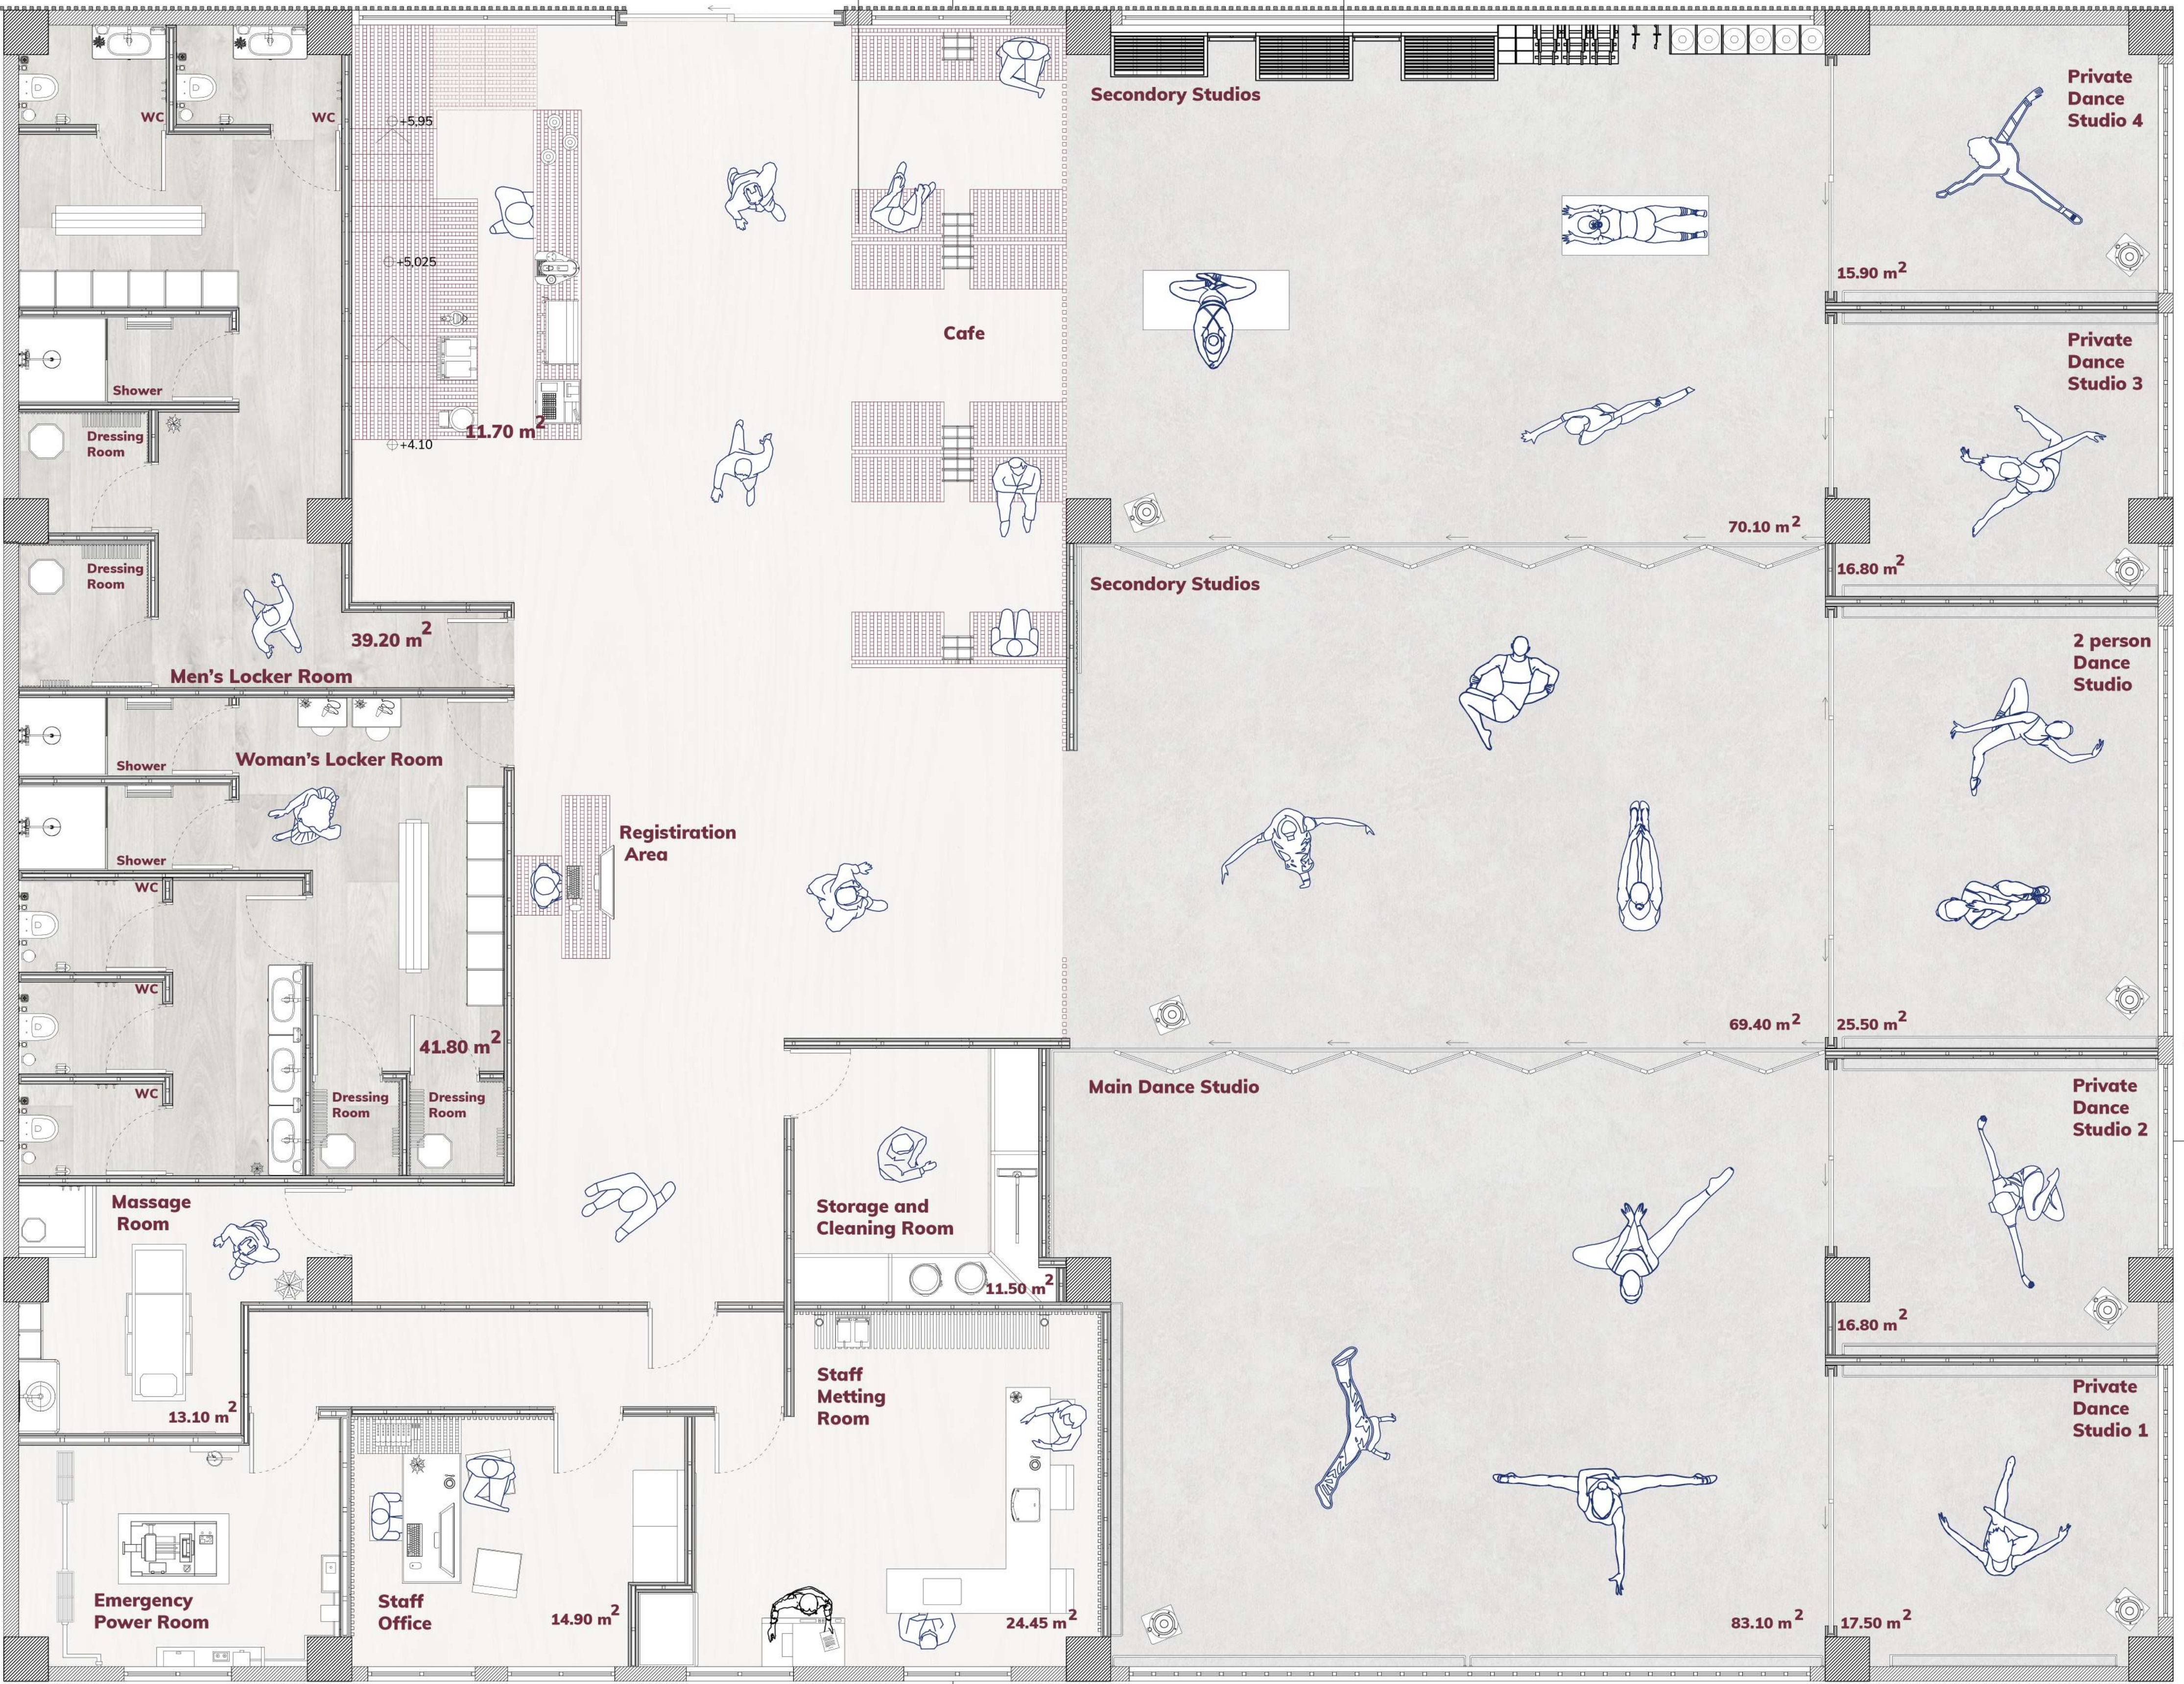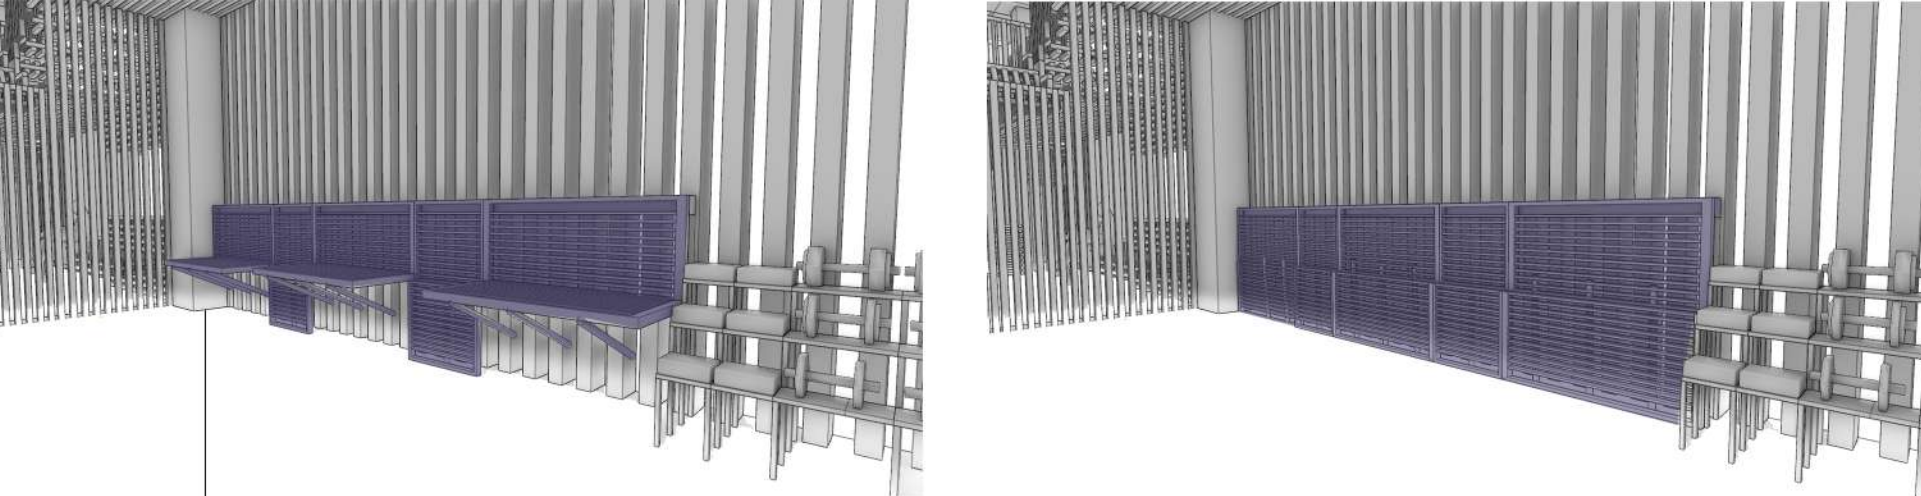




The studio's material palette balances warmth and performance. The **Light Warm Grey dance vinyl** forms the main floor, while **Dark Walnut** barres add natural warmth. **Coffee-tinted mirrors** soften reflections. **Dark Bronze metal** defines slip-zone details, and **Dark Teak wood** is used for the sliding doors. The walls feature **Dark Blue Gray vinyl panels**, and **Smoked Light Gray Oak** finishes the storage areas. **Burnished aluminium frames** the windows, while the structure is built with **Ash wood**, giving the space strength and lightness.




Integrated Structural Lattice System

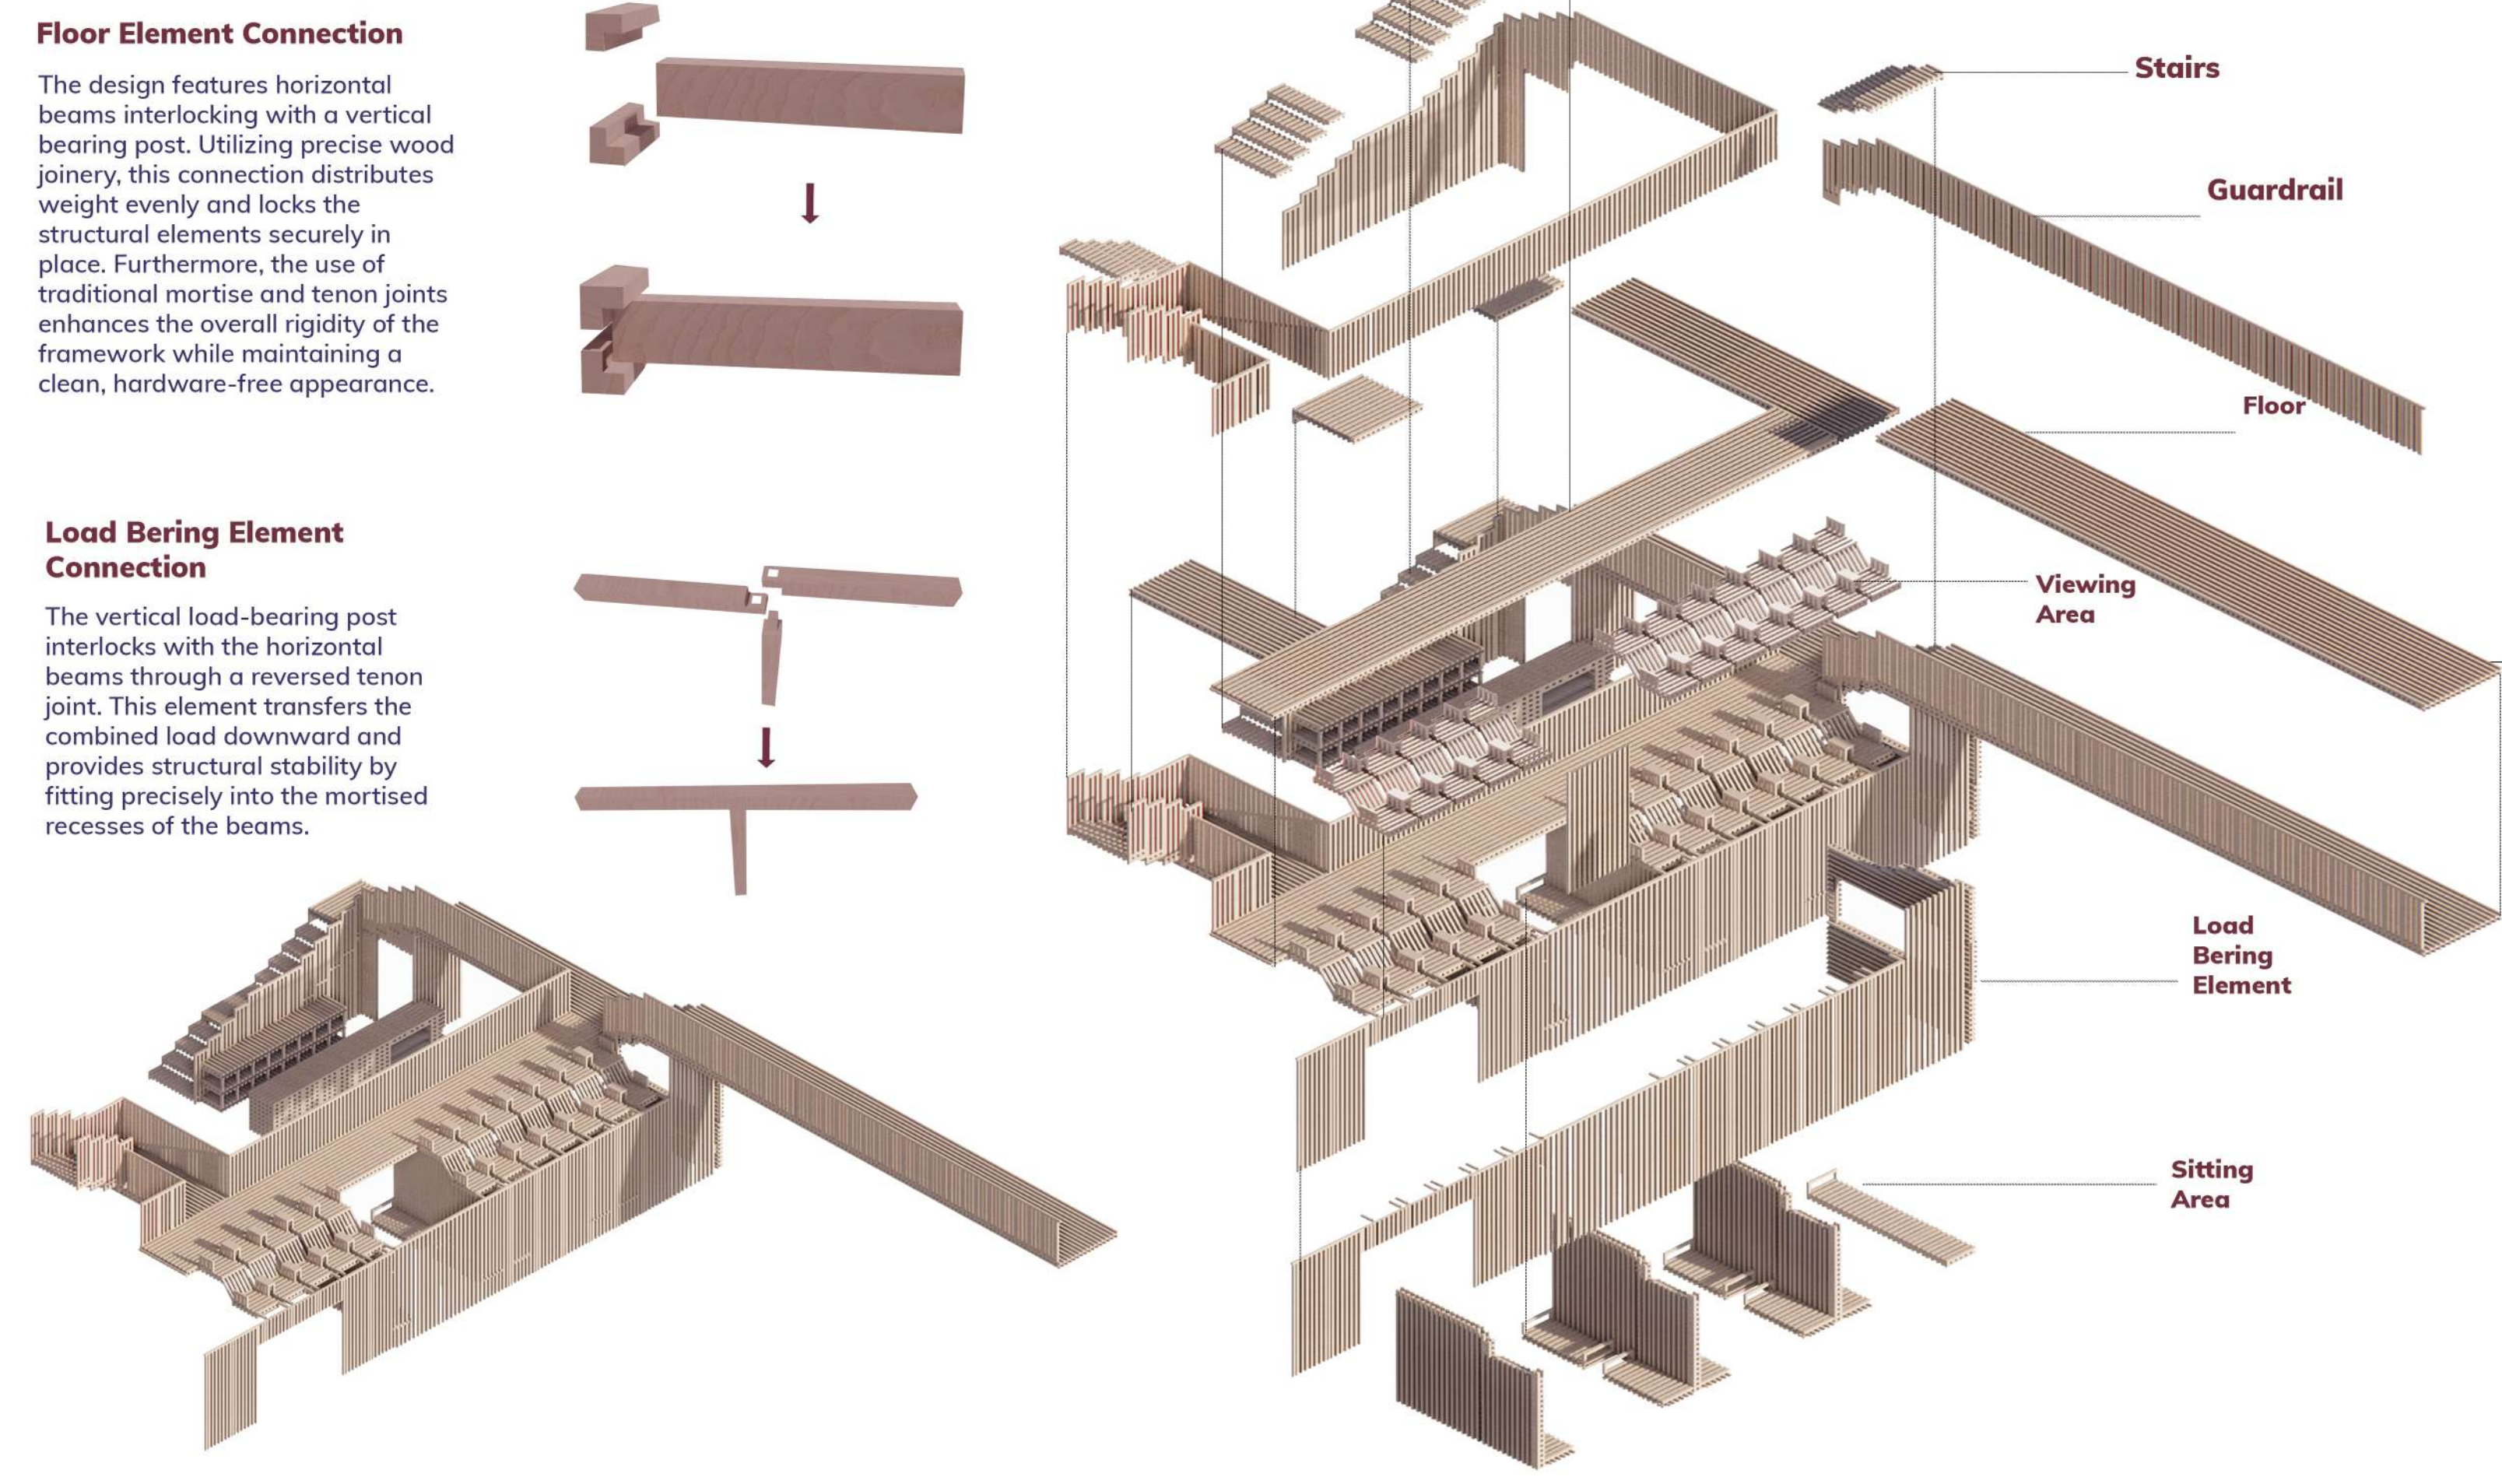



1/50 +7.525 Plan




Viewing Area

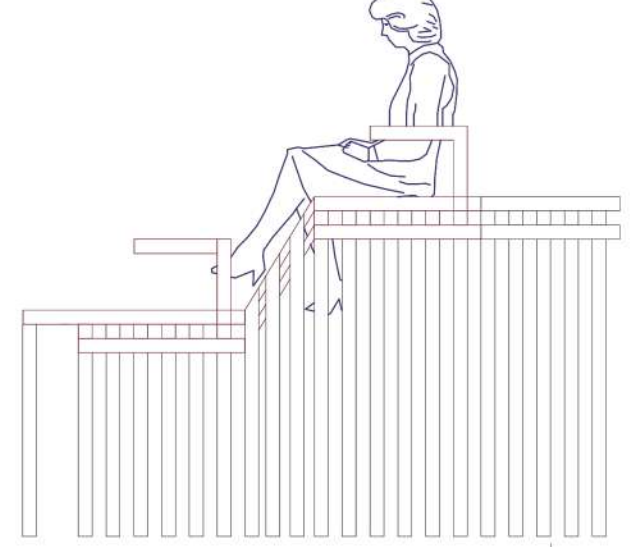


Folding Doors

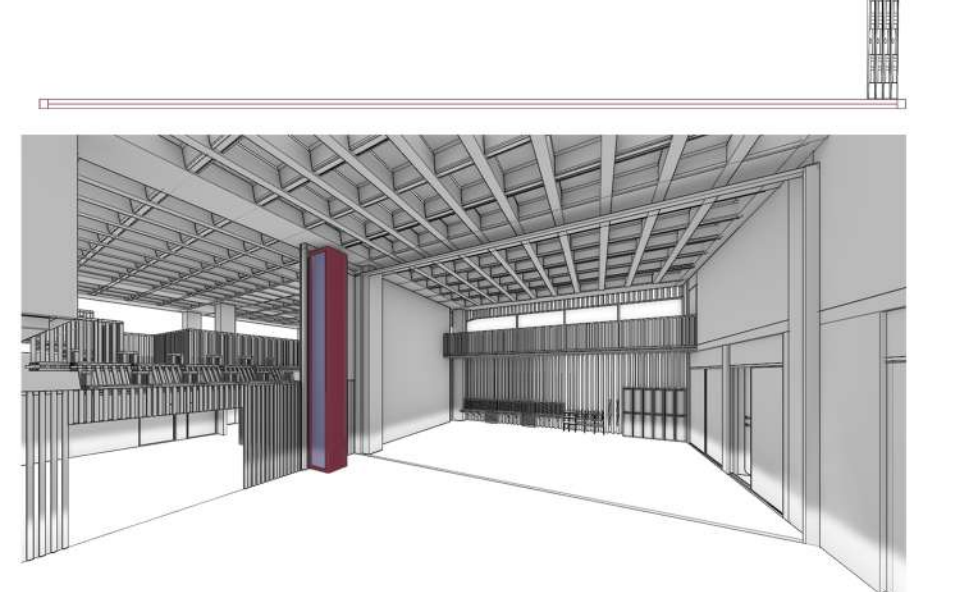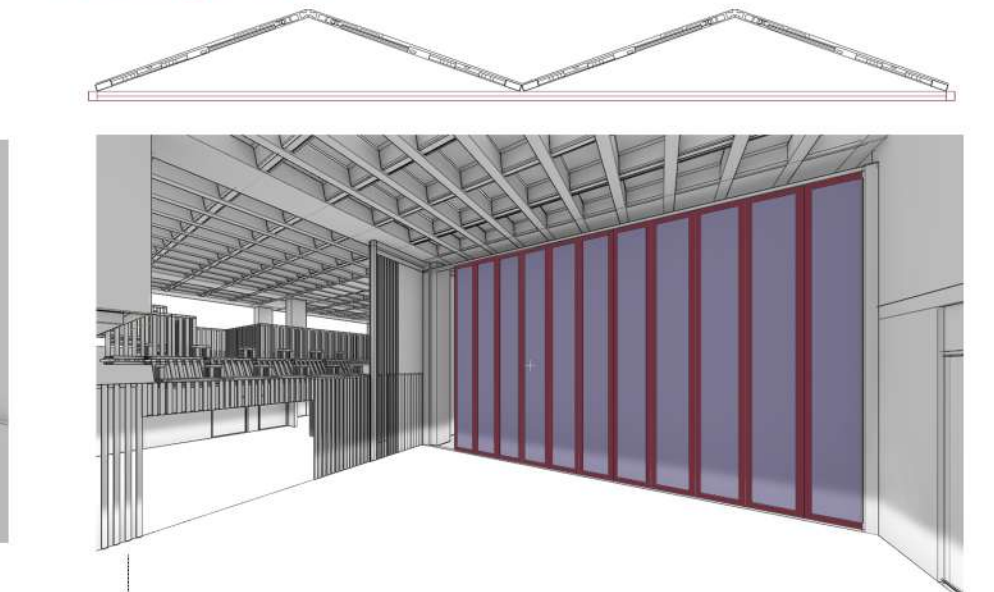


1/20 +7.525 Plan

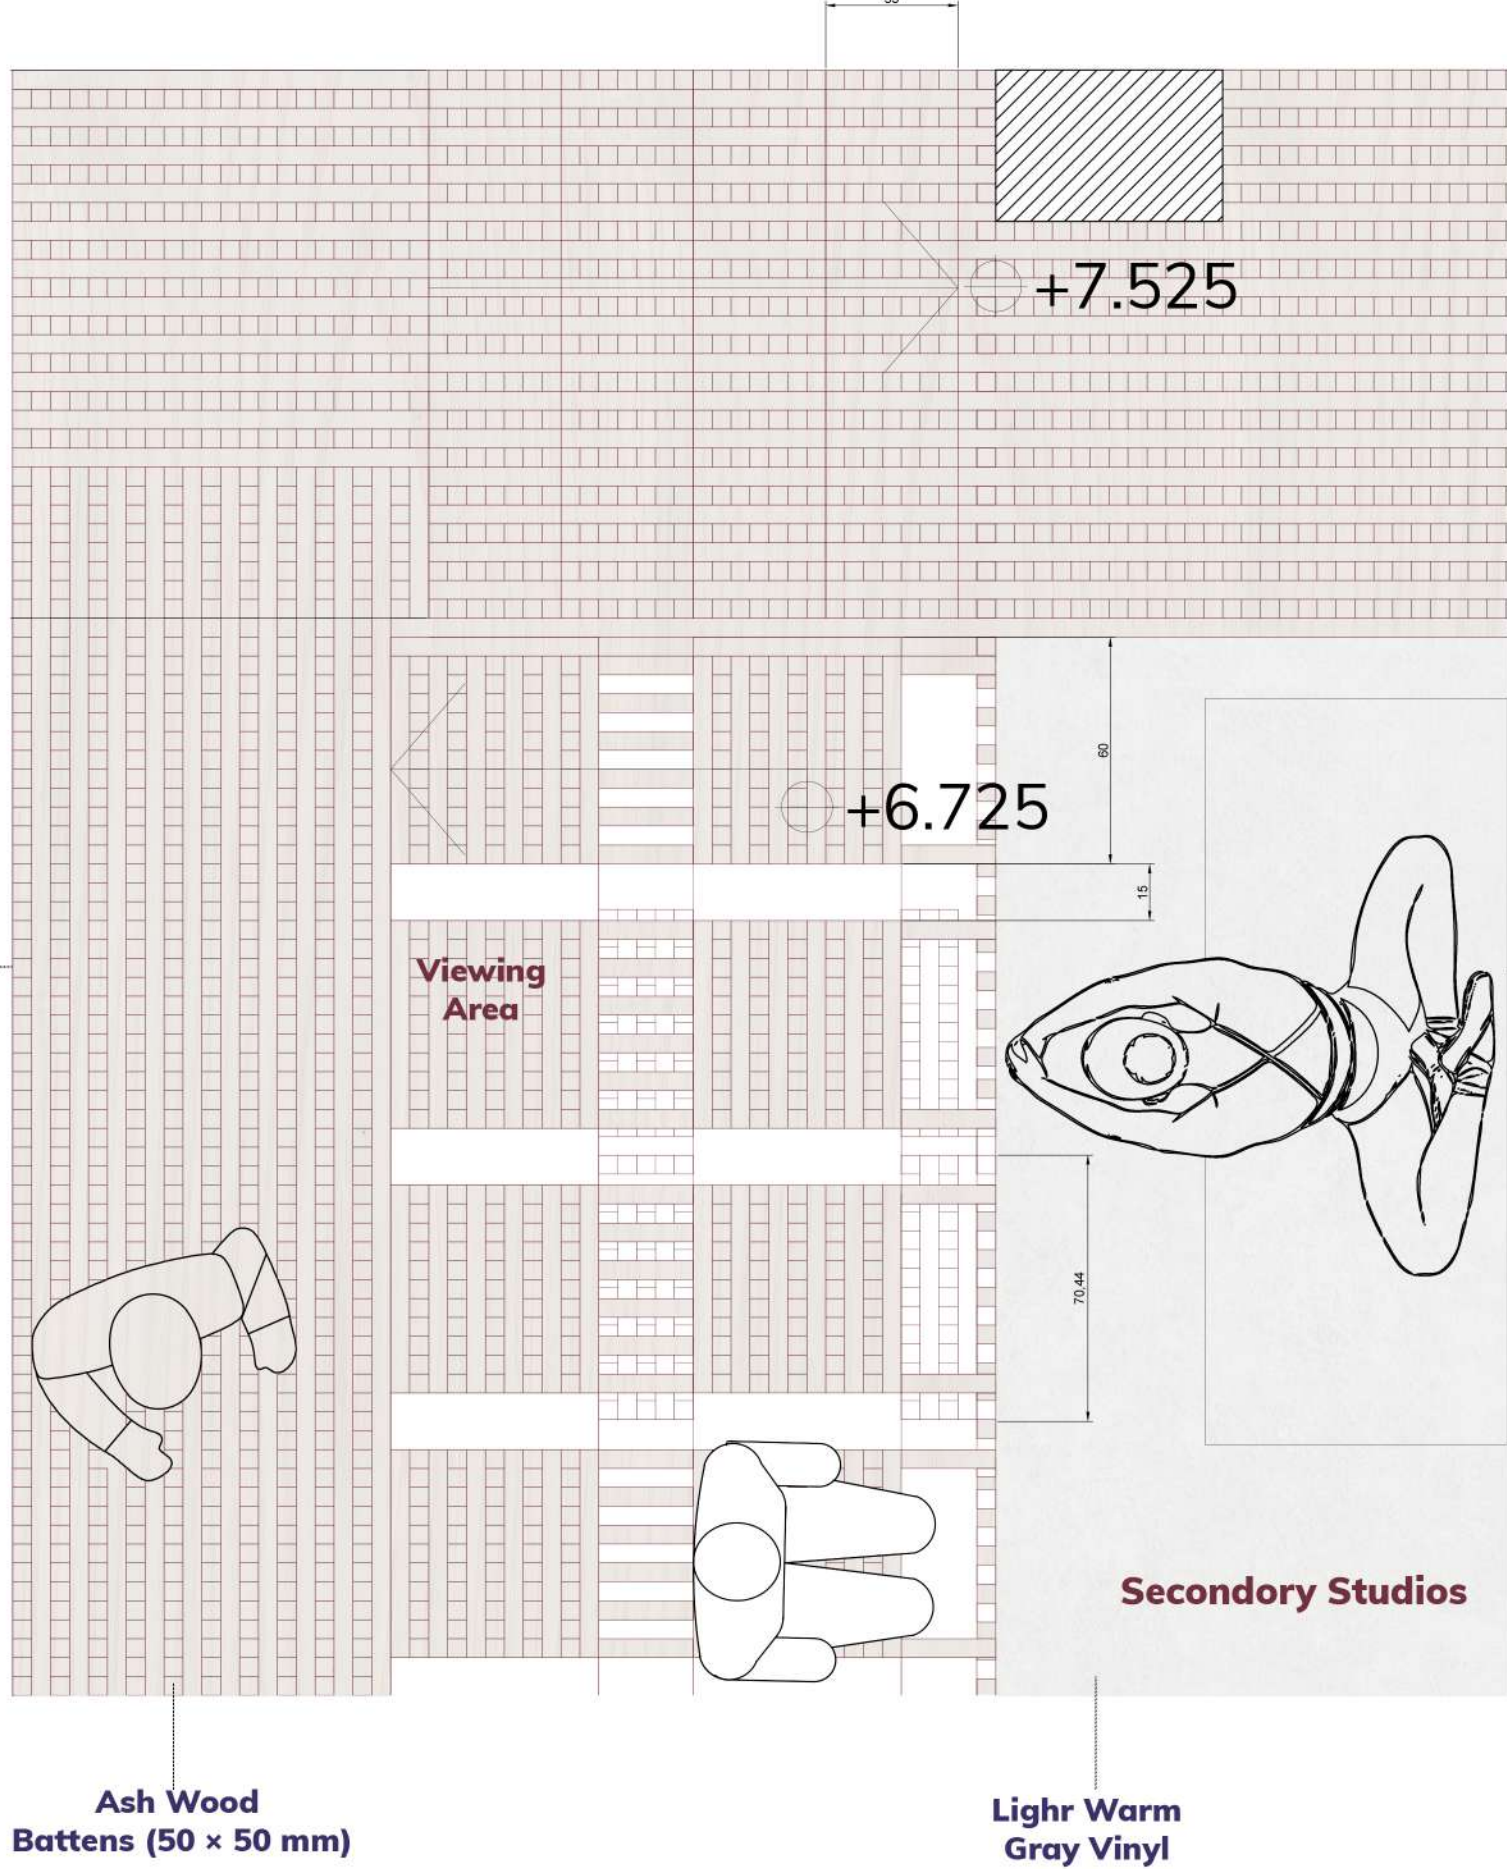


1/20 Cc Section

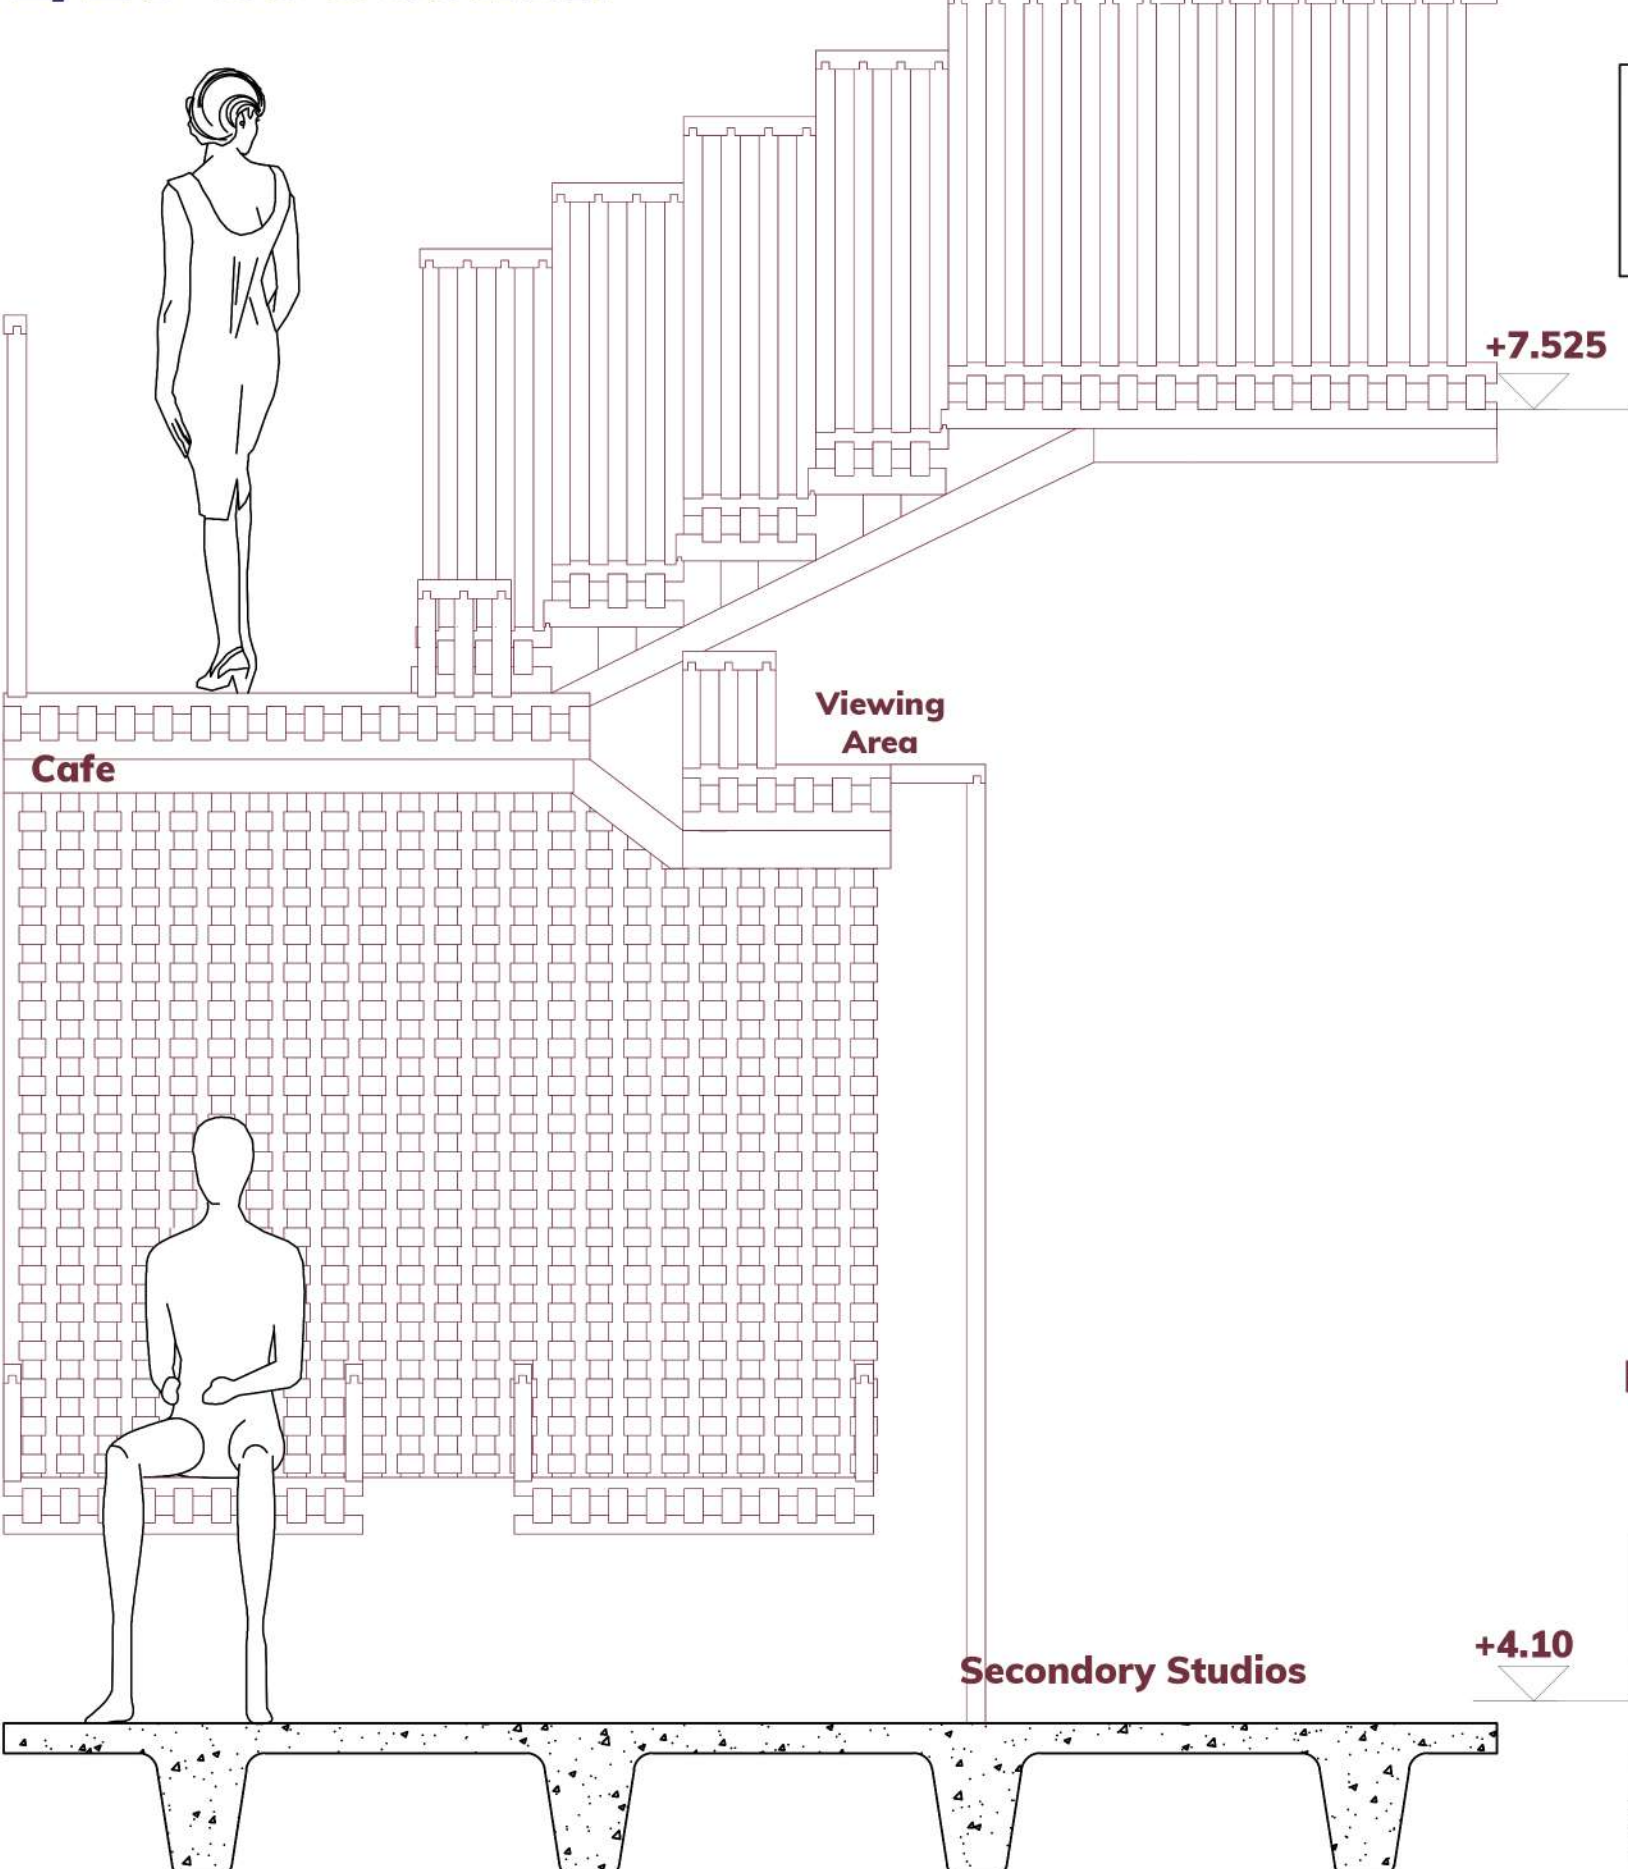

1/50 Aa Section

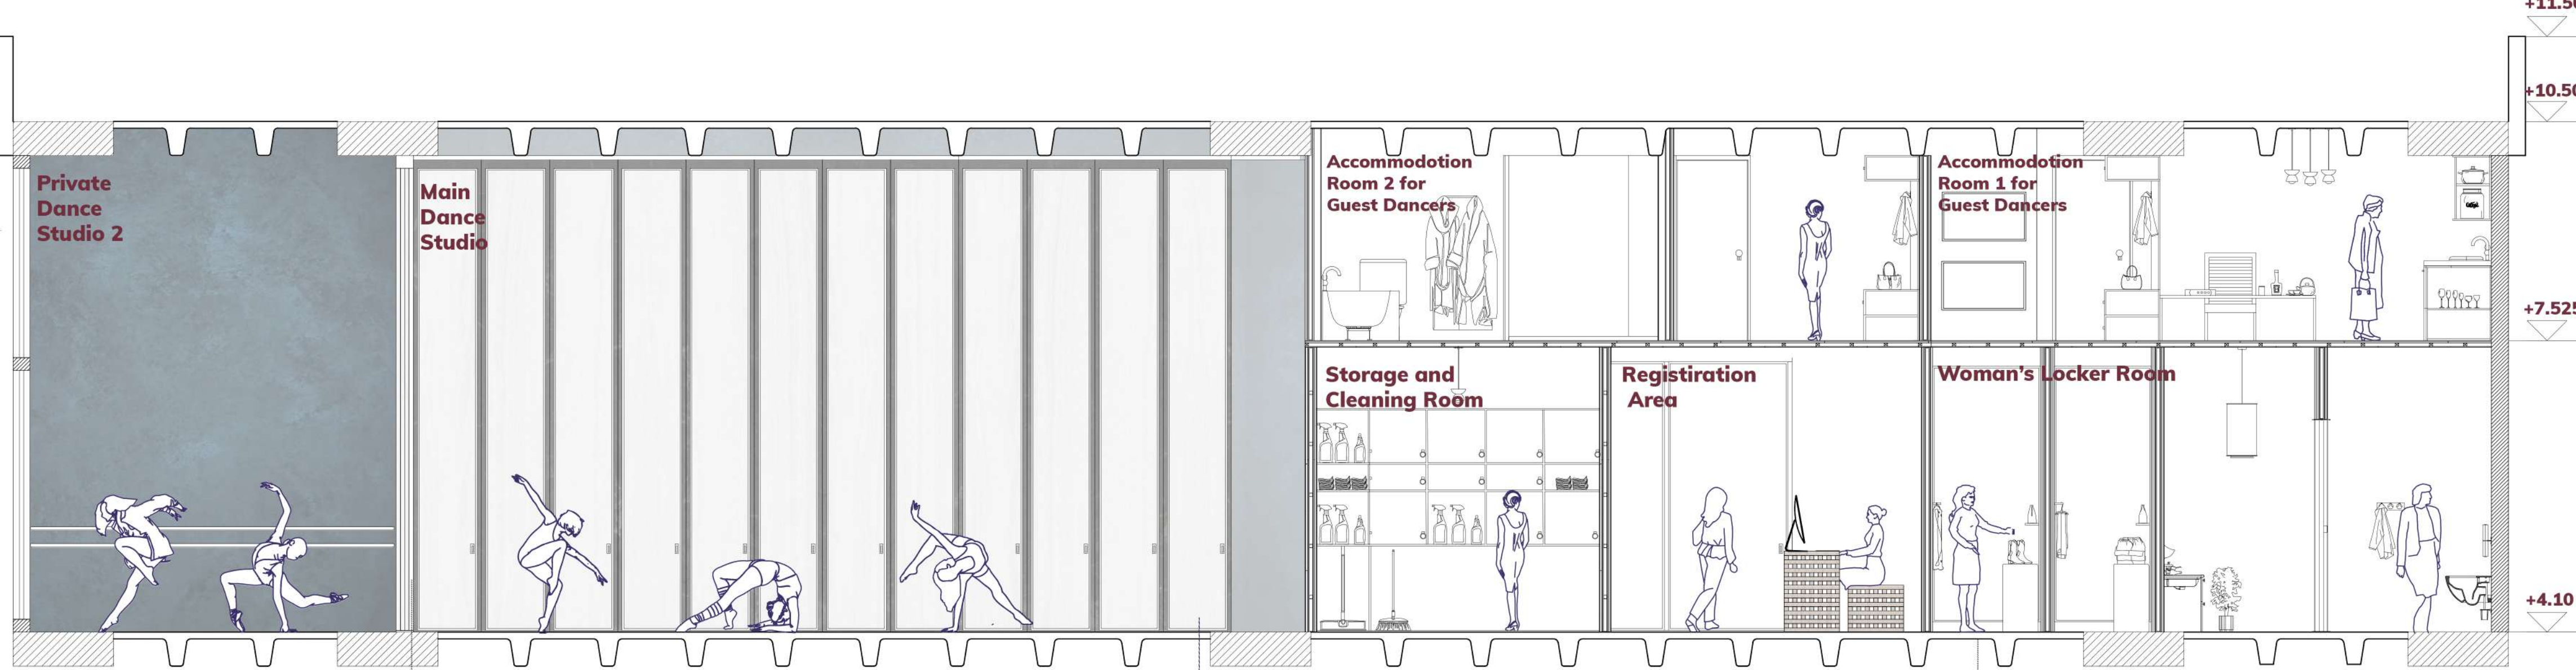



1/20 +7.525 Plan 2

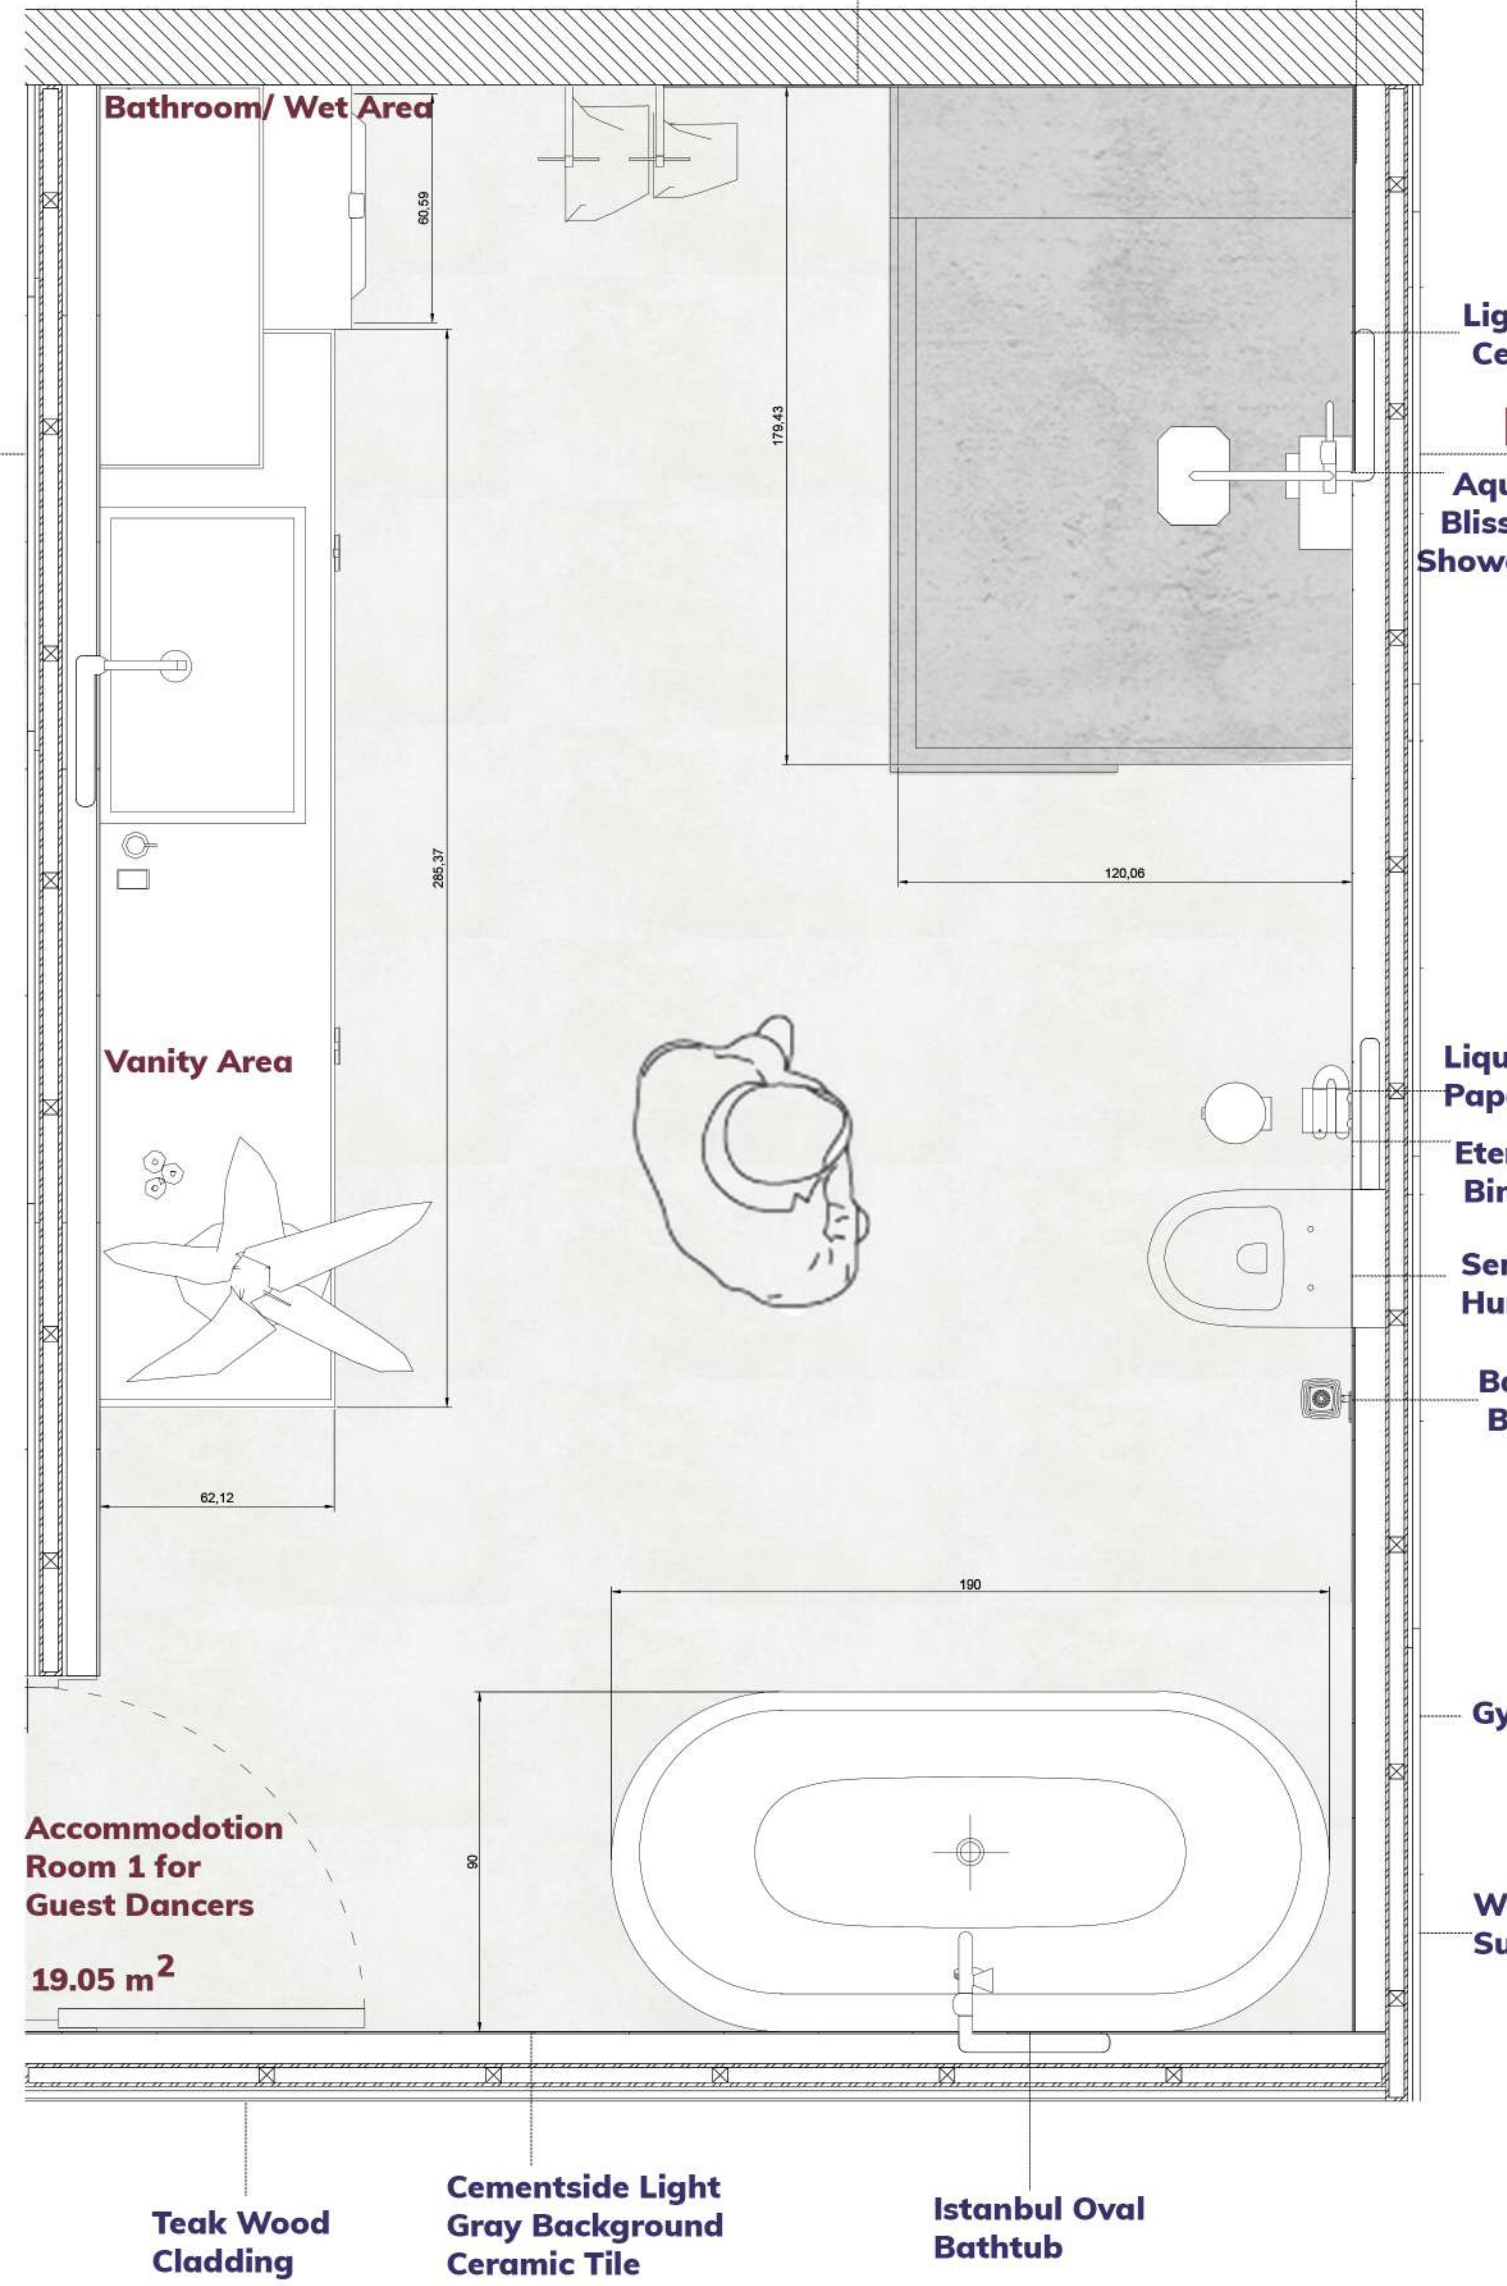


1/20 Dd Section




Right Single Sliding Door

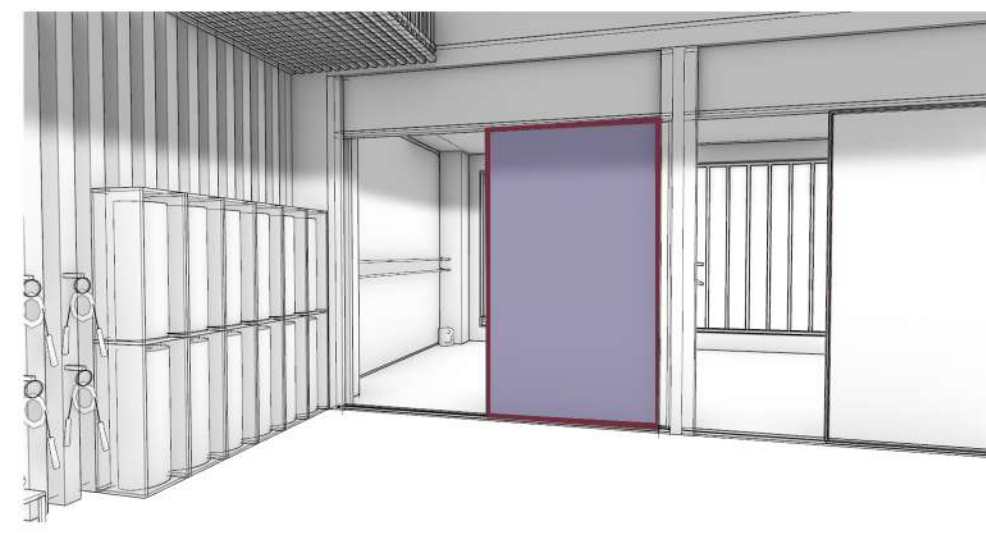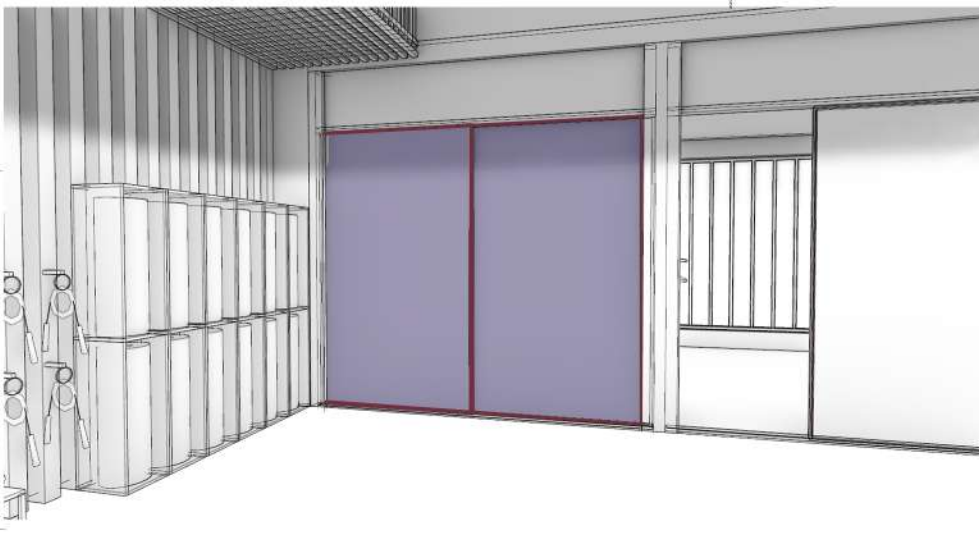


Interlocking Wooden Lattice Light Unit 2

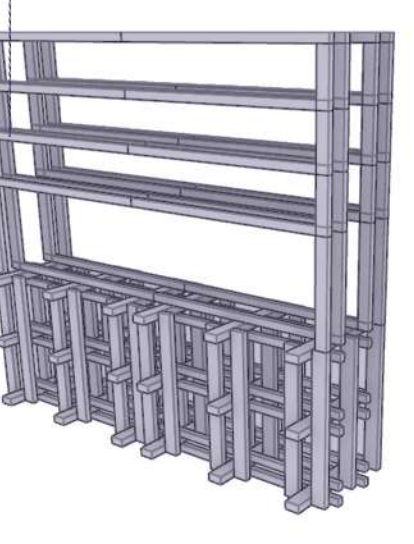

1/50 Bb Section

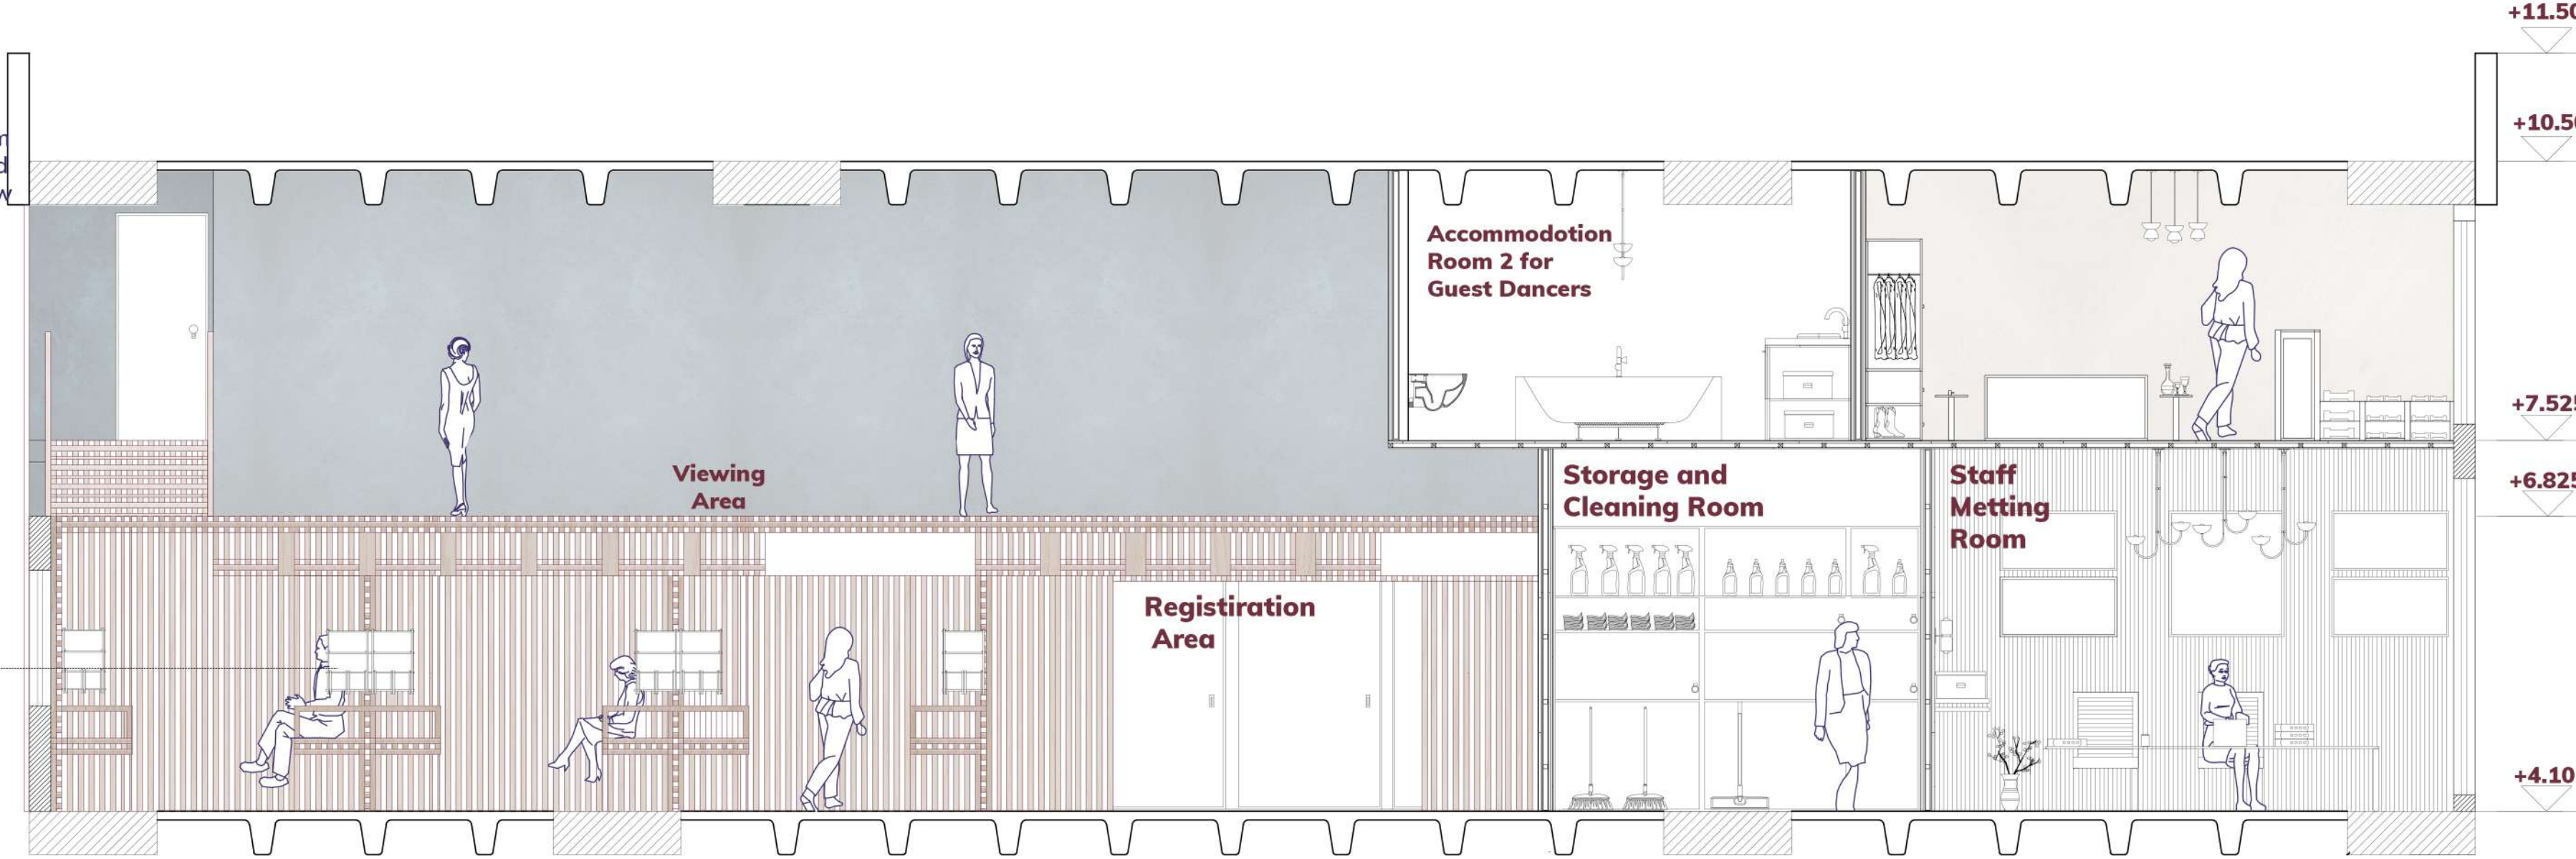


Interlocking Wooden Lattice Light Unit 1

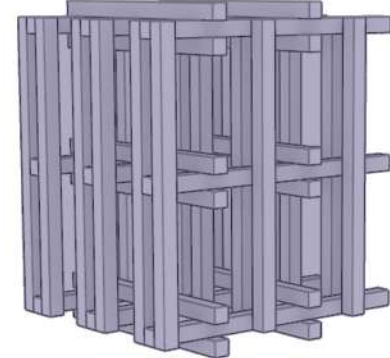


A modular wooden lighting unit designed to create a soft and calm atmosphere through structure and repetition. The design explores how light can be filtered, framed, and gently diffused within a rhythmic system.



Facade Design

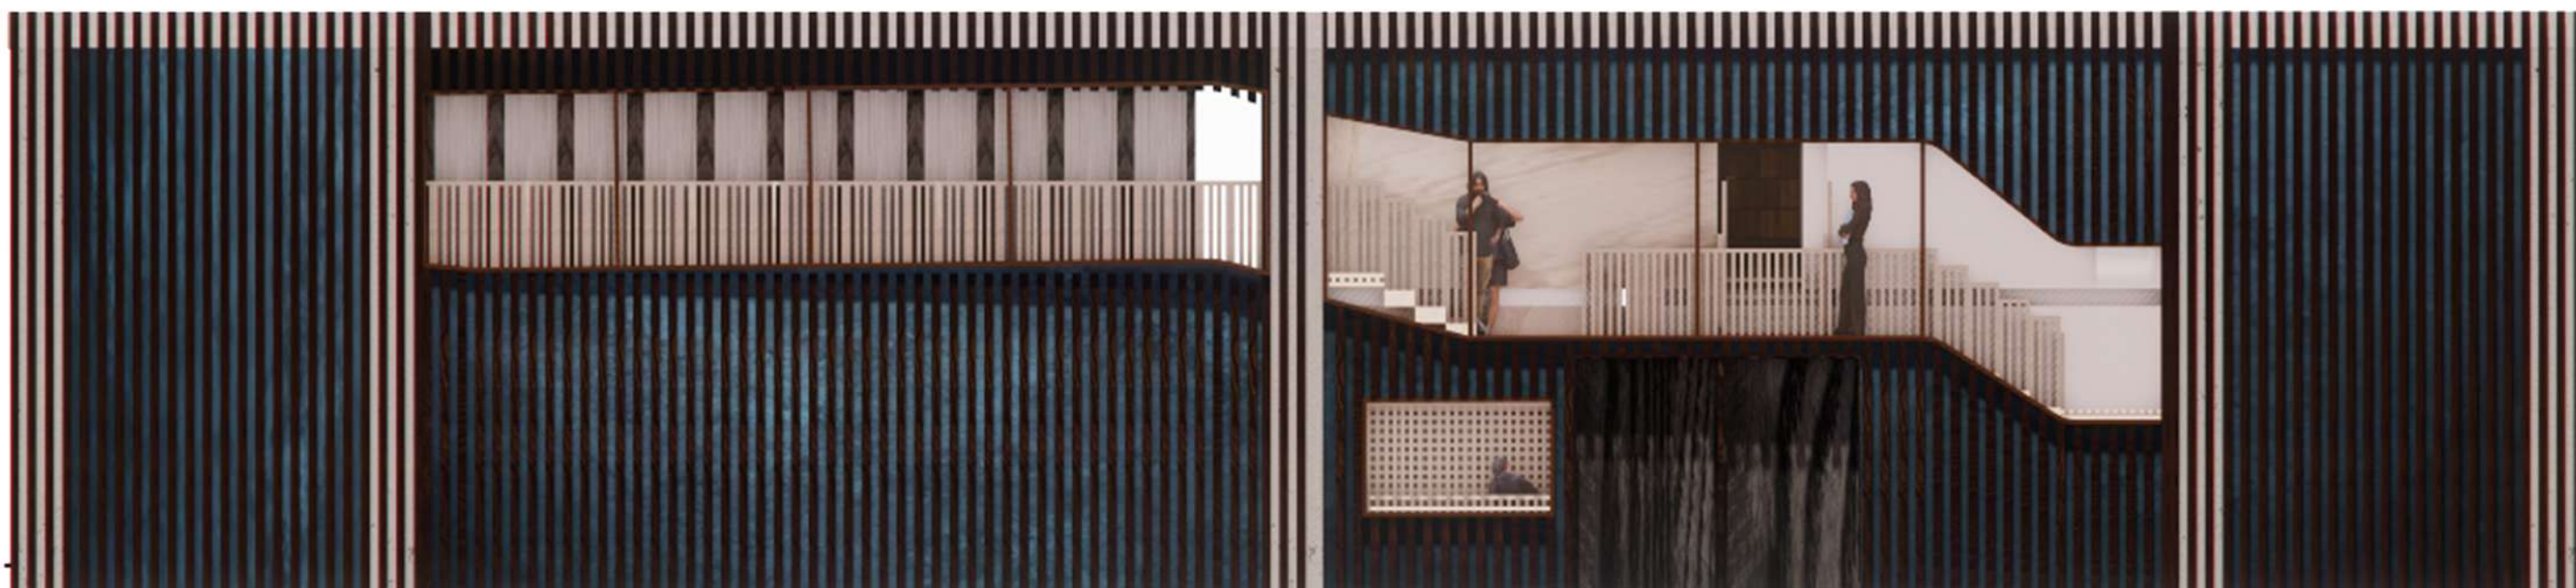

Floor Structure and Finishing Layers

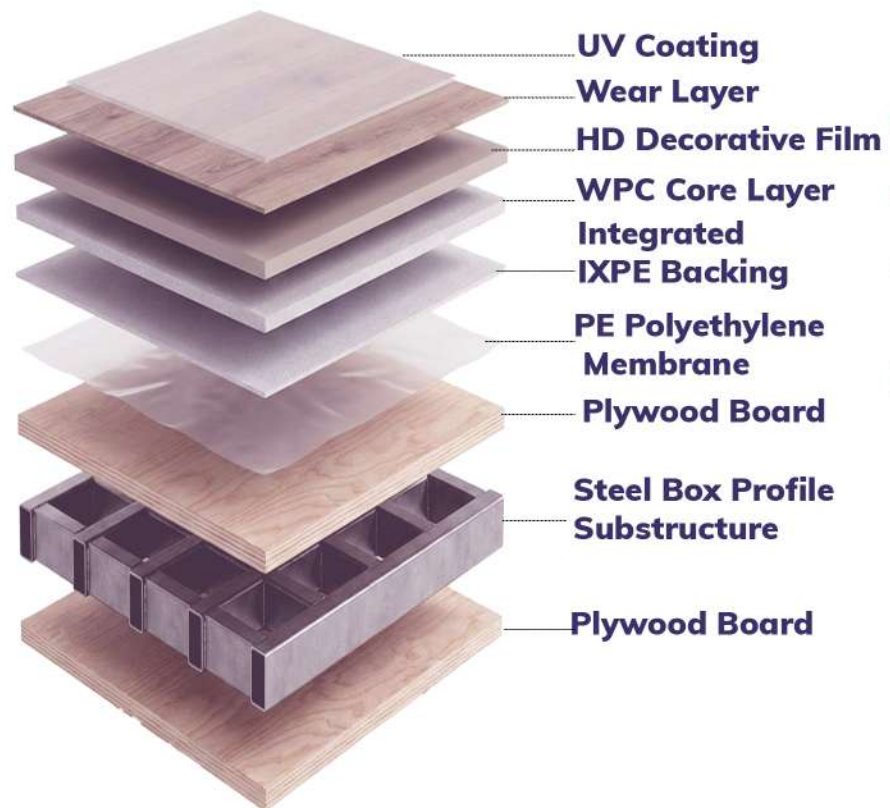

Wall Structure and Finishing Layers

