



MIG BLOCK

The MIG block (**M**iddle-**I**ncome **G**roup **B**lock) on your site can be designed as a residential area that balances affordability with quality, catering to the needs of middle-income households. Key features could include:

- Functional Residential Units: 2BHK or compact 3BHK apartments with efficient layouts to maximize usable space.
- Affordability Without Compromise: Cost-effective yet durable materials, ensuring affordability while maintaining quality.
- Green Spaces: Smaller landscaped areas or courtyards to provide a sense of openness.
- Parking and Accessibility: Provision for two-wheeler and compact car parking, with easy access to internal roads.

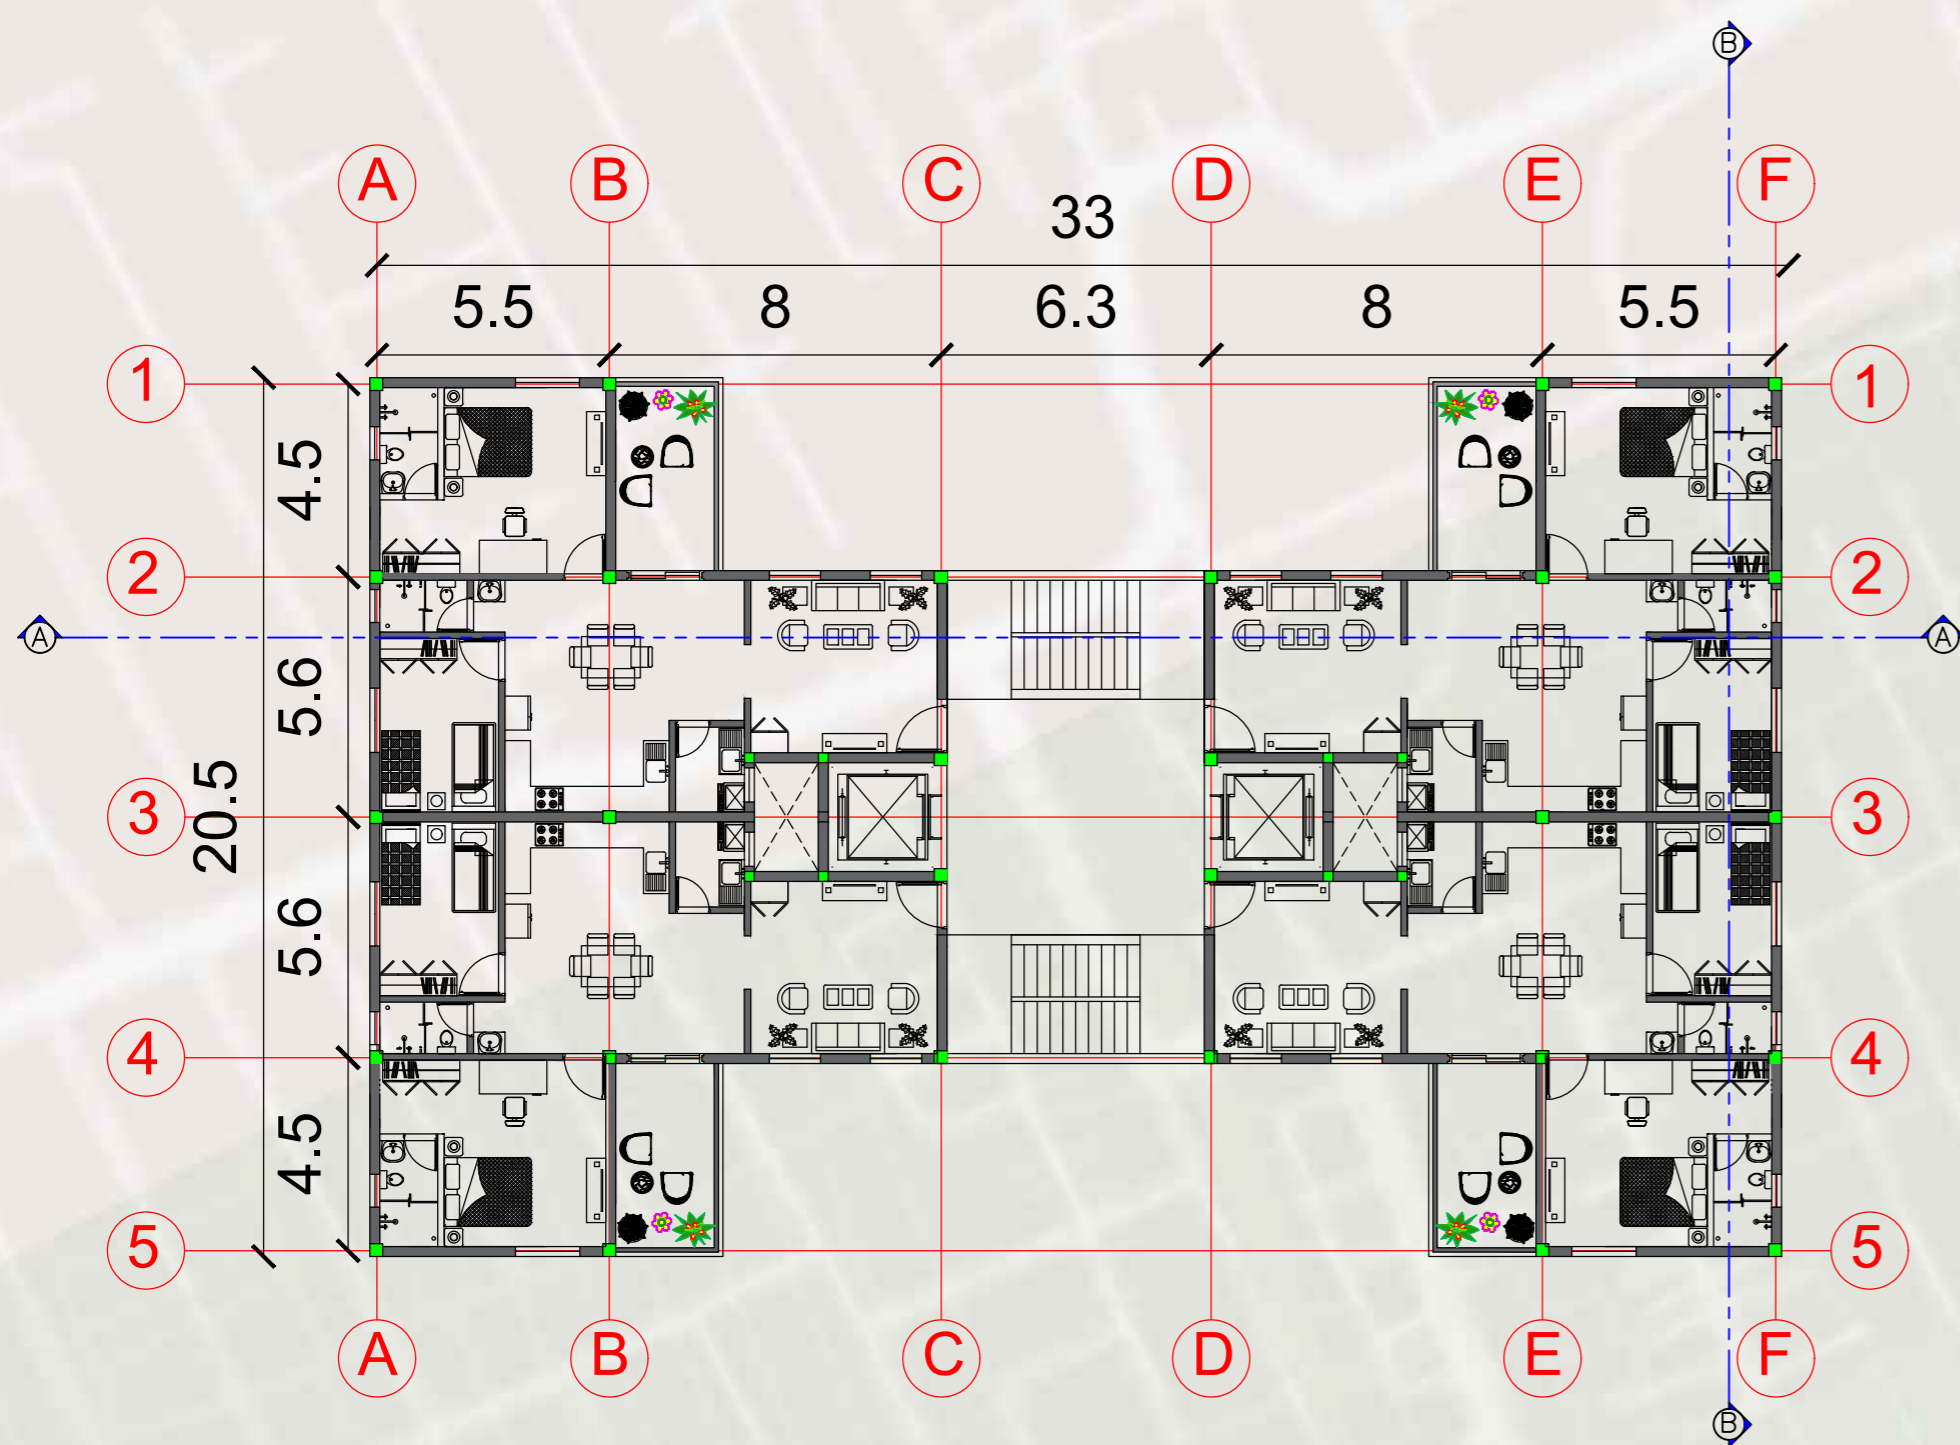

BLOCK FLOOR PLAN

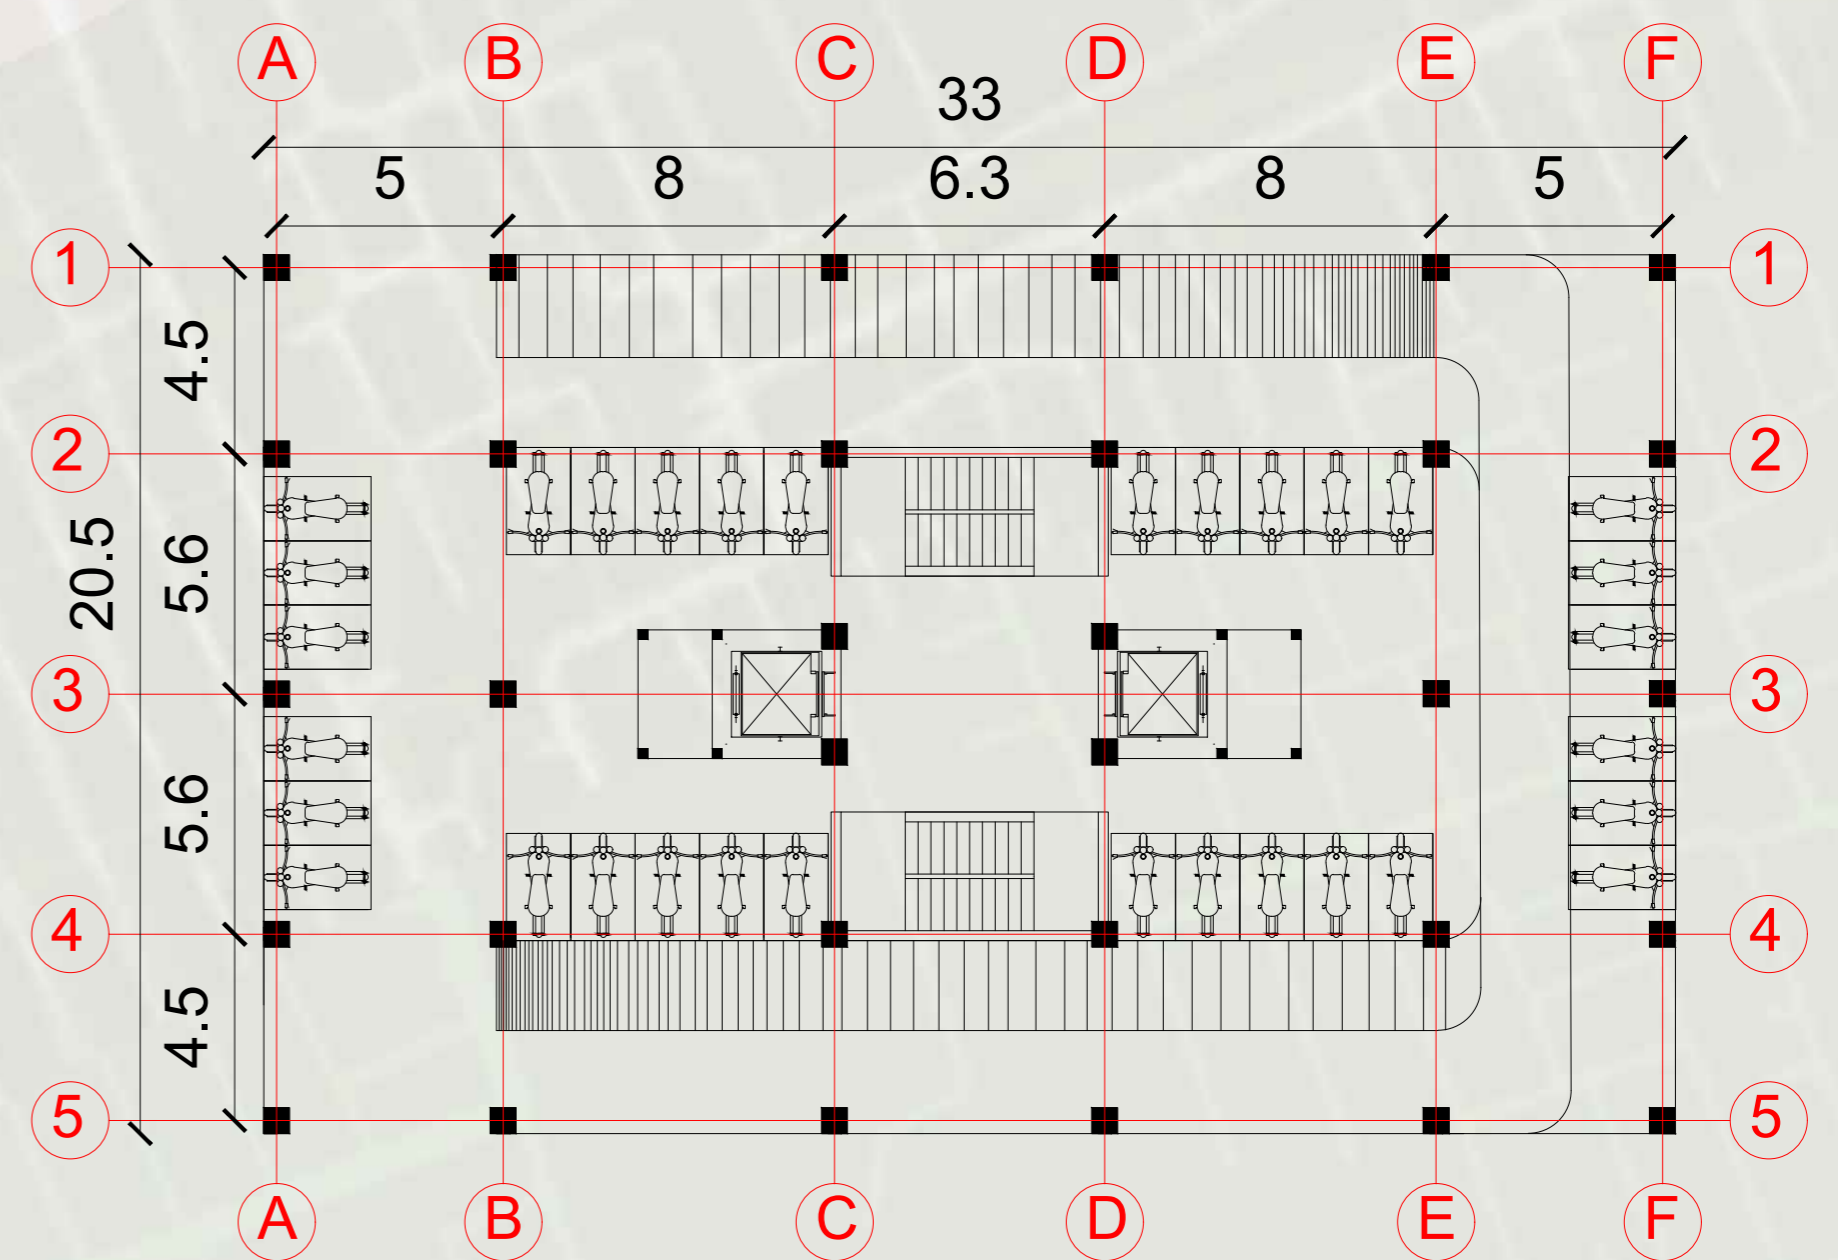

TYPICAL STILT FLOOR PLAN



SECTION AA'

SECTION BB'



3D VIEW

05

LUNARIA HEIGHTS
HIGH RISED APARTMENTS, NOLAMBUR

FACULTY SIGN

J.S.ESHA NANDHINI
211011101010

SUGANTHRAAGAV N
211011101033

B.ARCH IVth YR, VIIth SEM
BATCH: 2021-2026