



HIG BLOCK

The HIG block (High-Income Group block) in our site could be designed as a dedicated residential area catering to the needs and preferences of high-income households. It typically includes well-planned, spacious units with modern amenities and an emphasis on privacy and comfort. The design could incorporate:

- **Luxurious Residential Units:** 3BHK or 4BHK apartments or villas with high-end finishes and fixtures.
- **Landscaping and Open Spaces:** Green areas, landscaped gardens, and pathways for a serene living experience.
- **Sustainability Features:** Solar panels, rainwater harvesting, and energy-efficient systems.

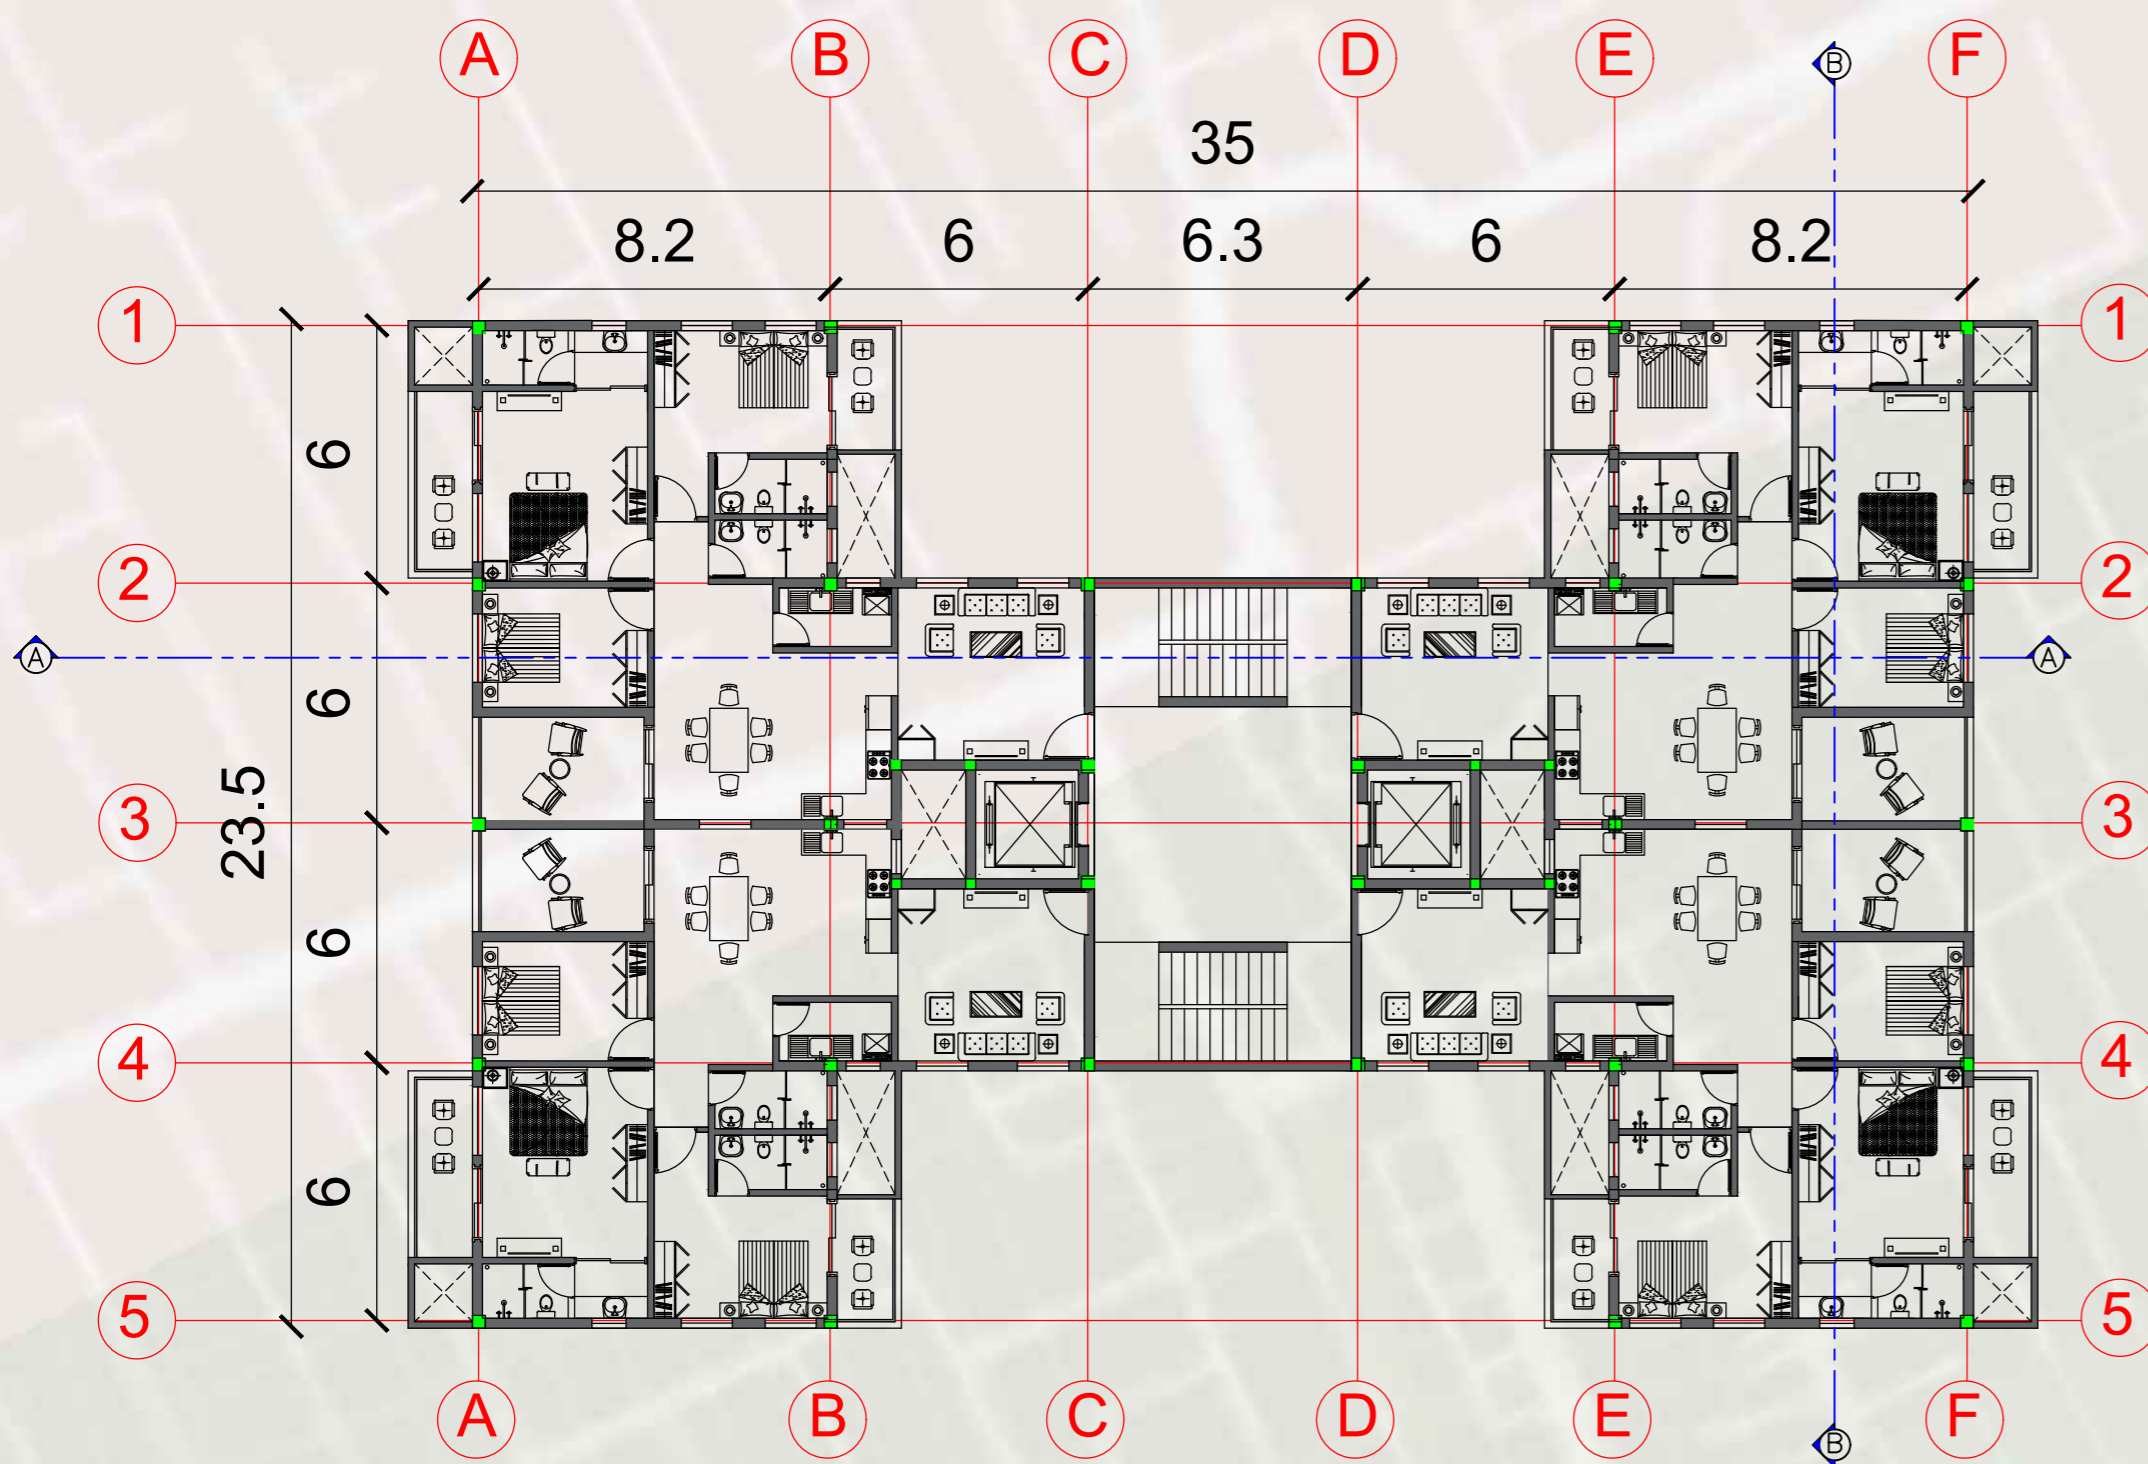

BLOCK FLOOR PLAN

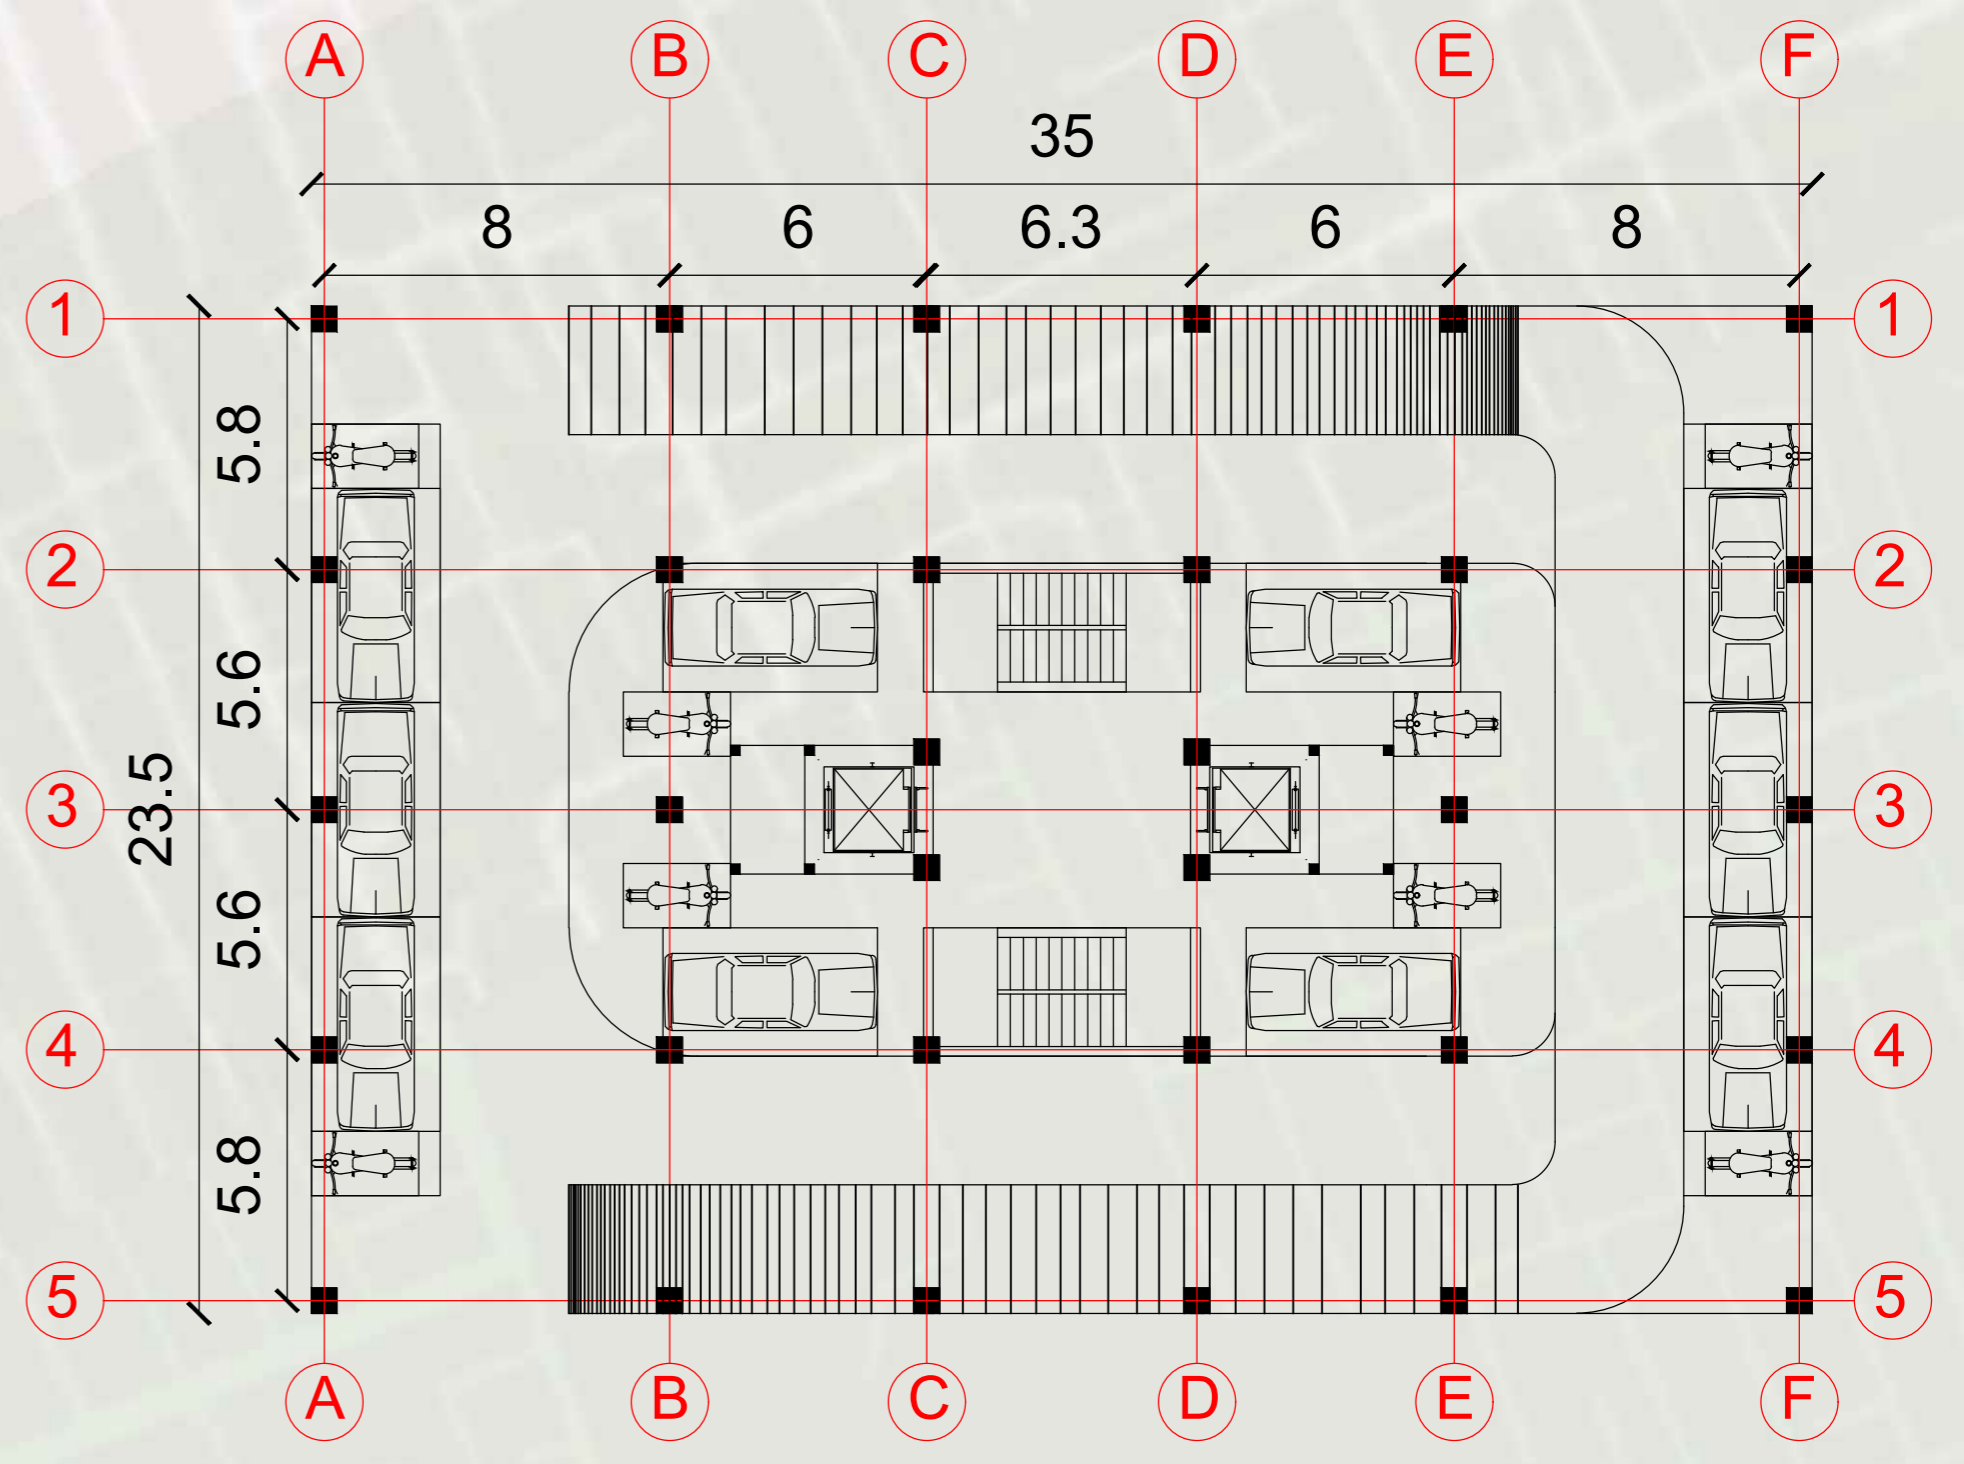

TYPICAL STILT FLOOR PLAN



SECTION AA'

SECTION BB'



3D VIEW

07

LUNARIA HEIGHTS
HIGH RISED APARTMENTS, NOLAMBUR

FACULTY SIGN

J.S.ESHA NANDHINI
211011101010

SUGANTHRAAGAV N
211011101033

B.ARCH IVth YR, VIIth SEM
BATCH: 2021-2026