
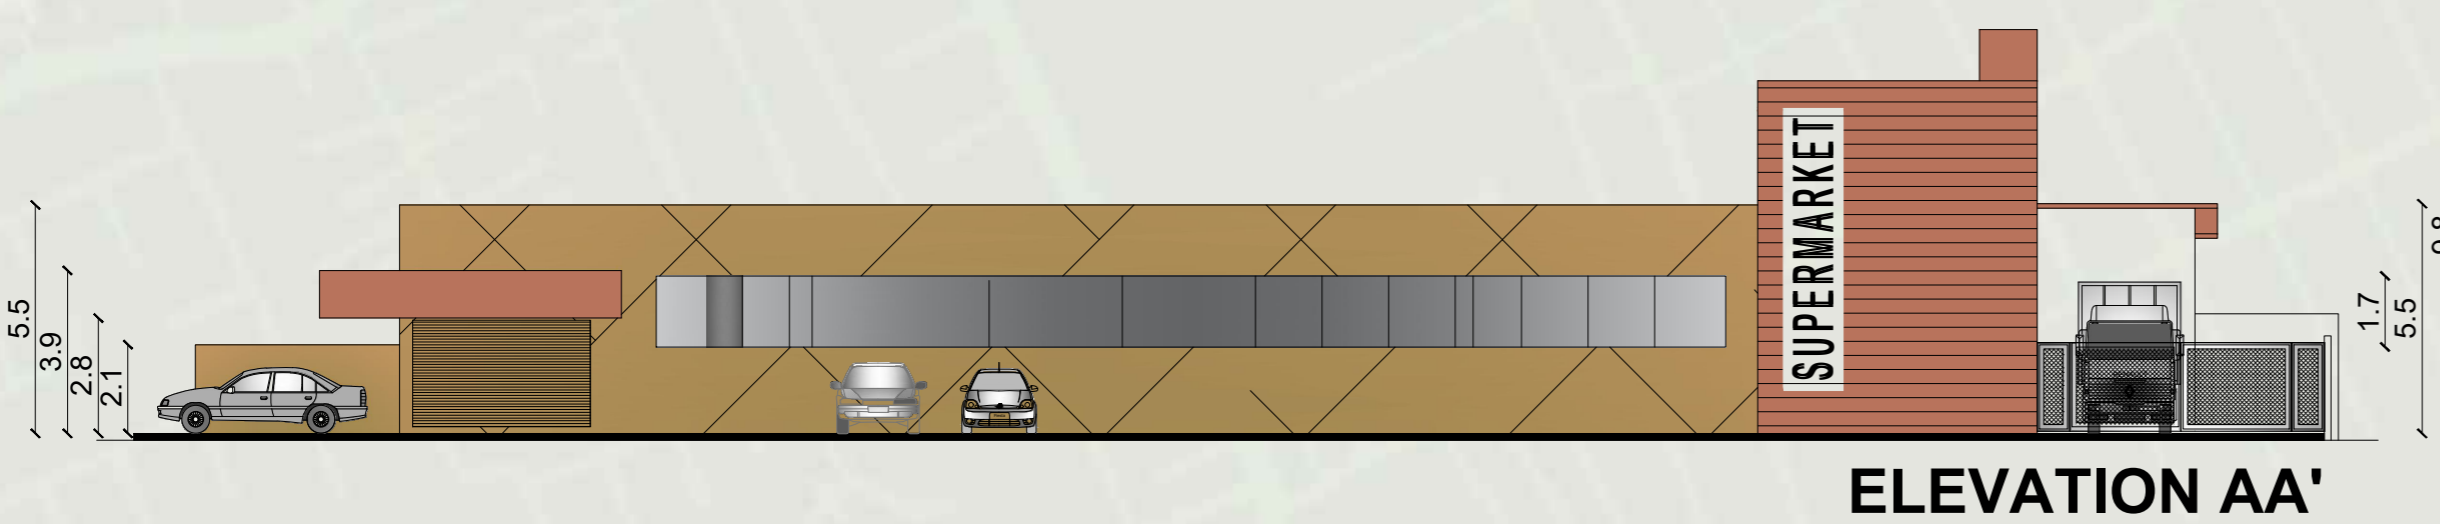
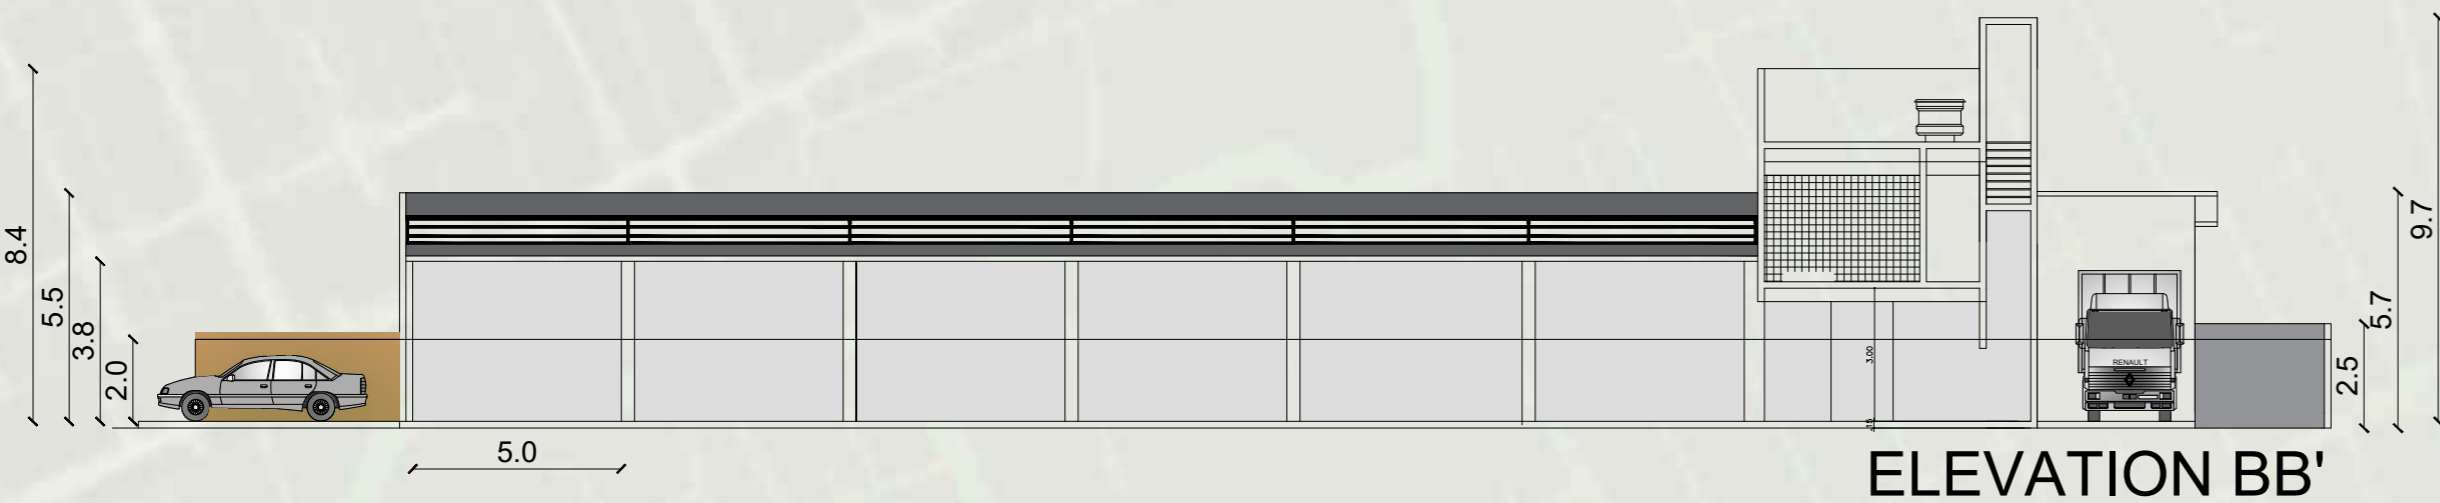
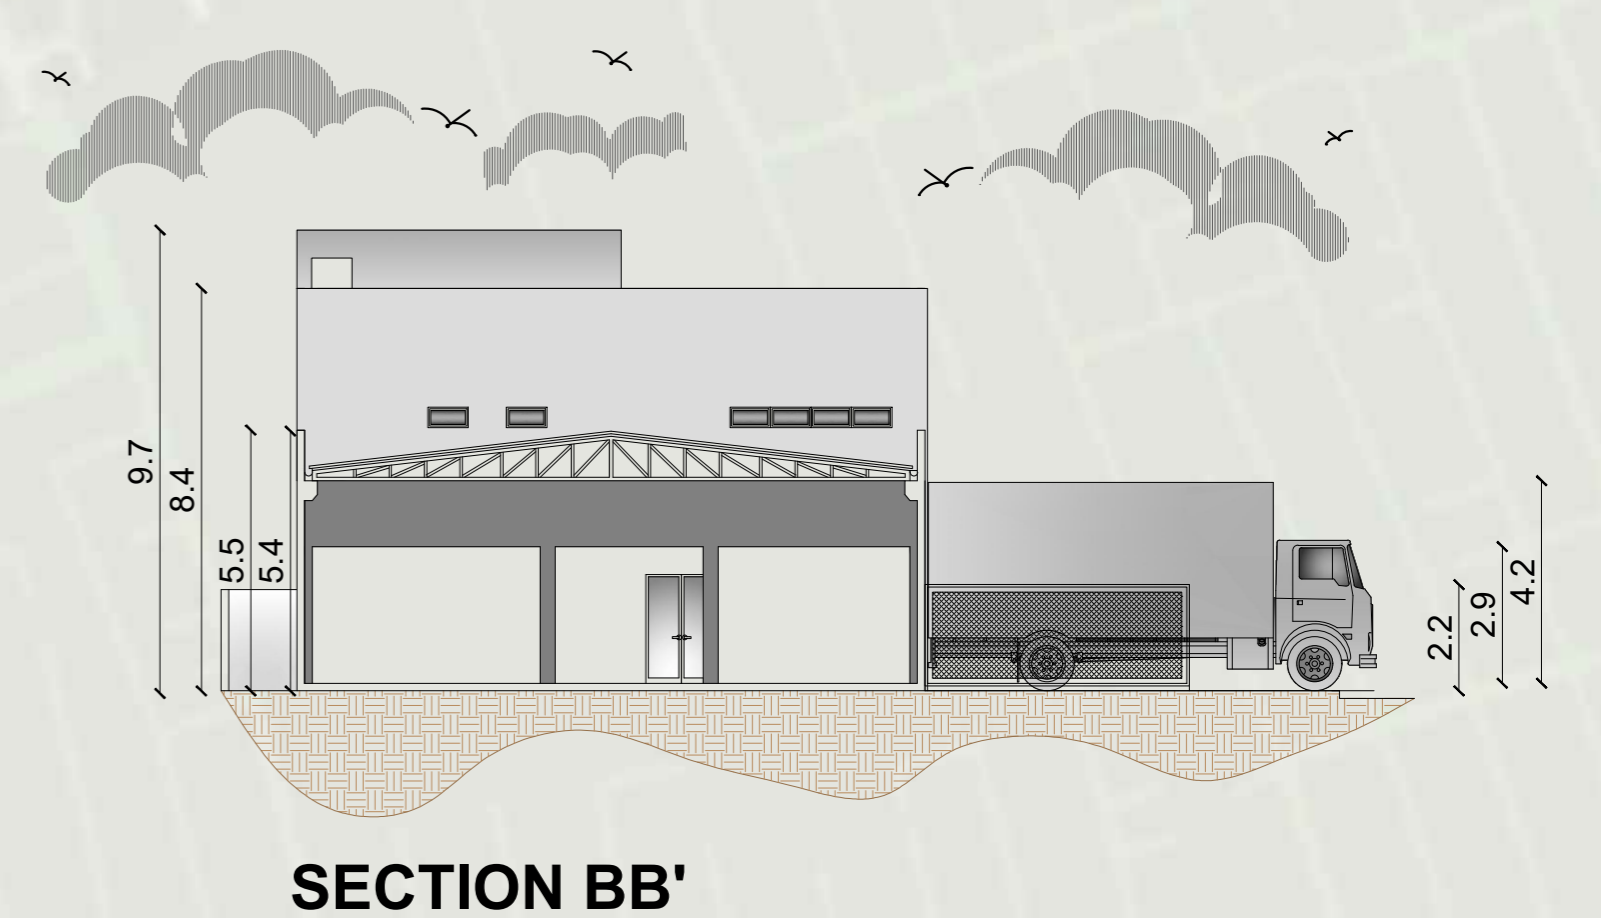
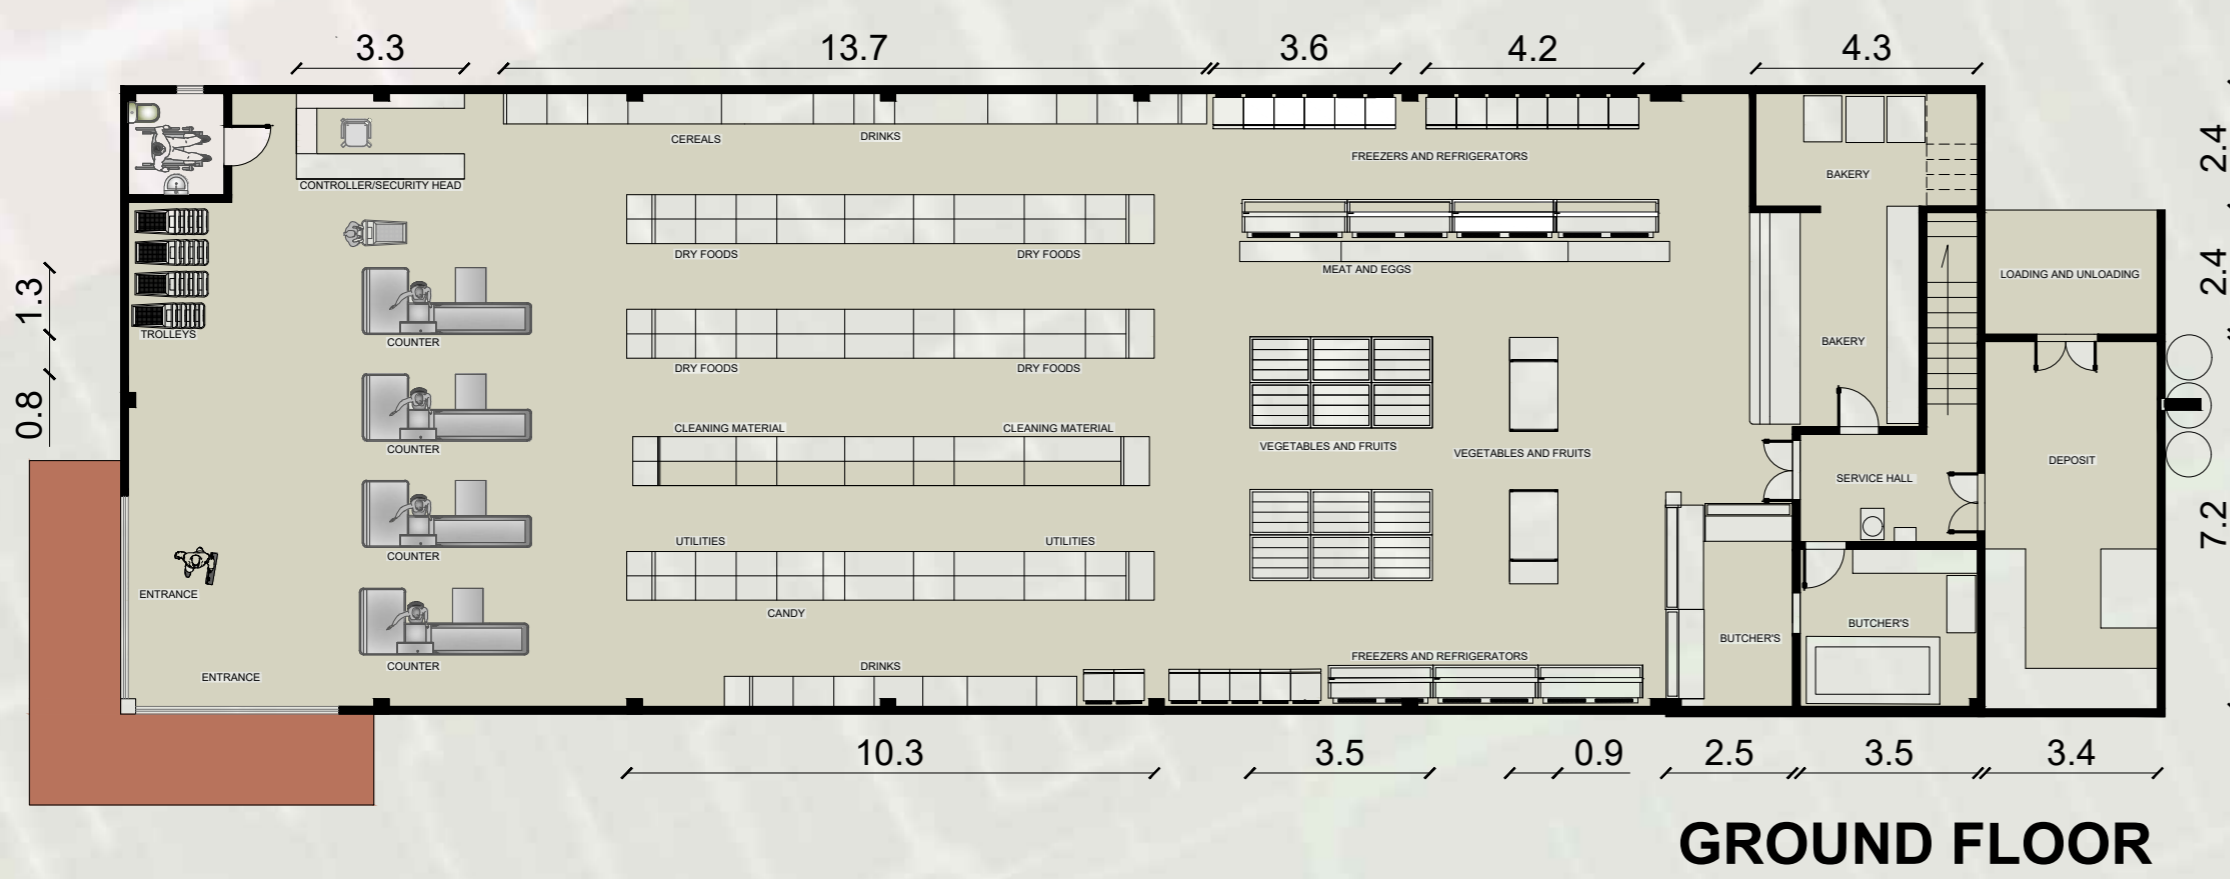
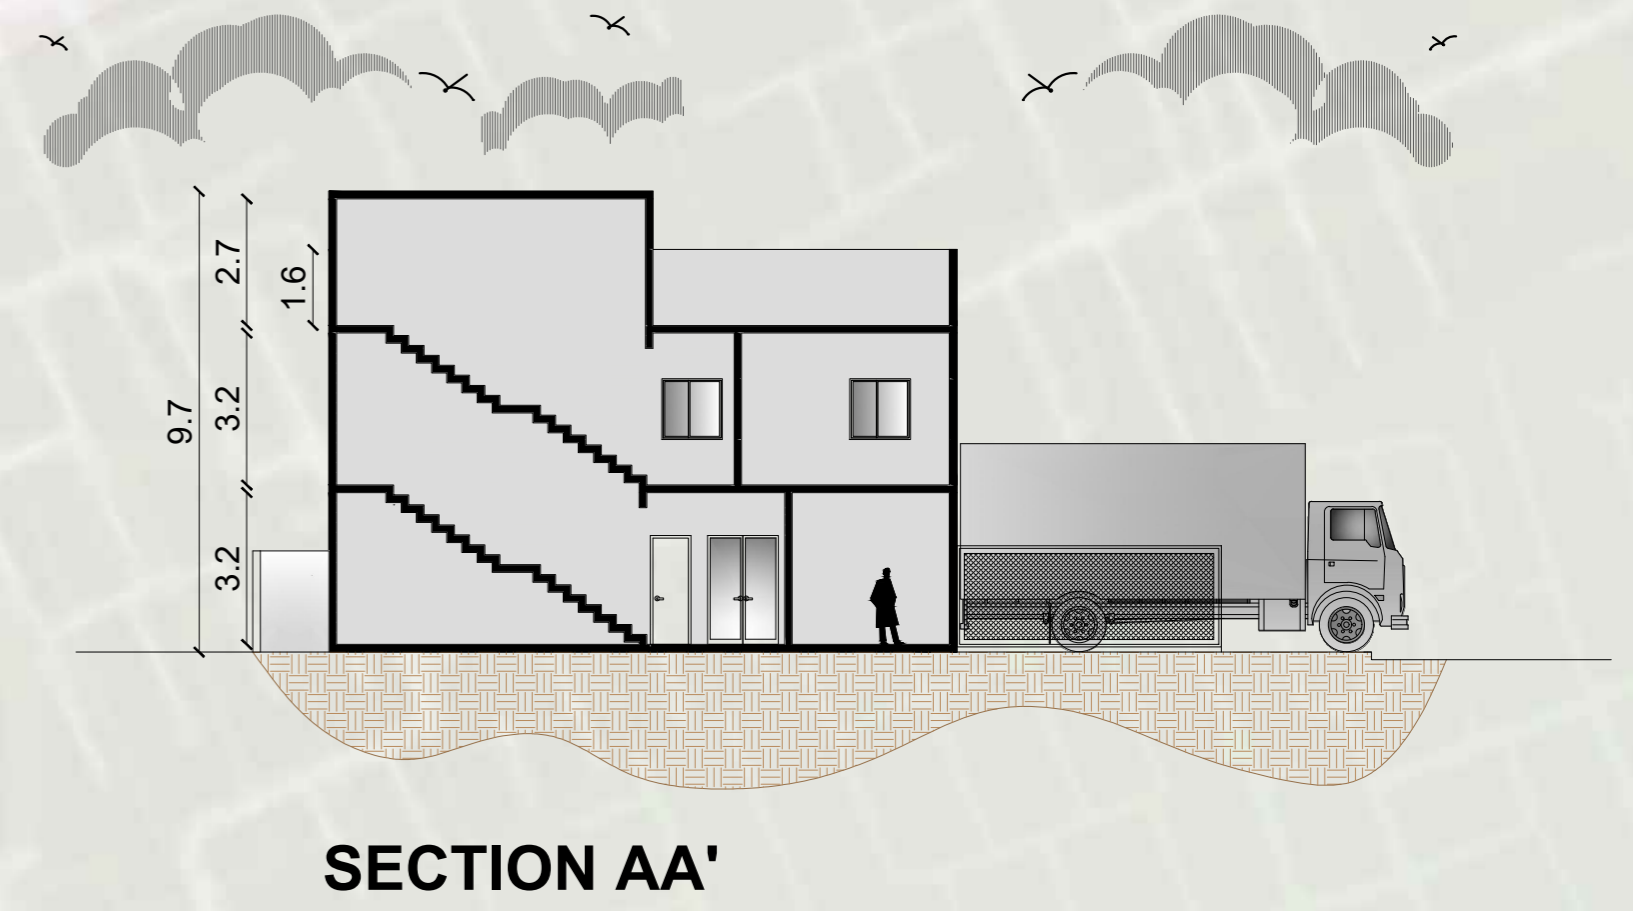


AMENITIES SECTIONAL ELEVATION



Shared Amenities for the Entire Site

- **Open Spaces:** Landscaped parks, jogging tracks, and playgrounds.
- **Community Centers:** Multipurpose halls for social gatherings, events, or meetings.
- **Retail and Commercial Areas:** Small shopping complexes or convenience stores for daily needs.
- **Health and Fitness:** Clinics, outdoor gyms, yoga zones, or fitness centers..
- **Safety and Security:** Gated community with 24/7 security and surveillance systems.

SUPERMARKET :

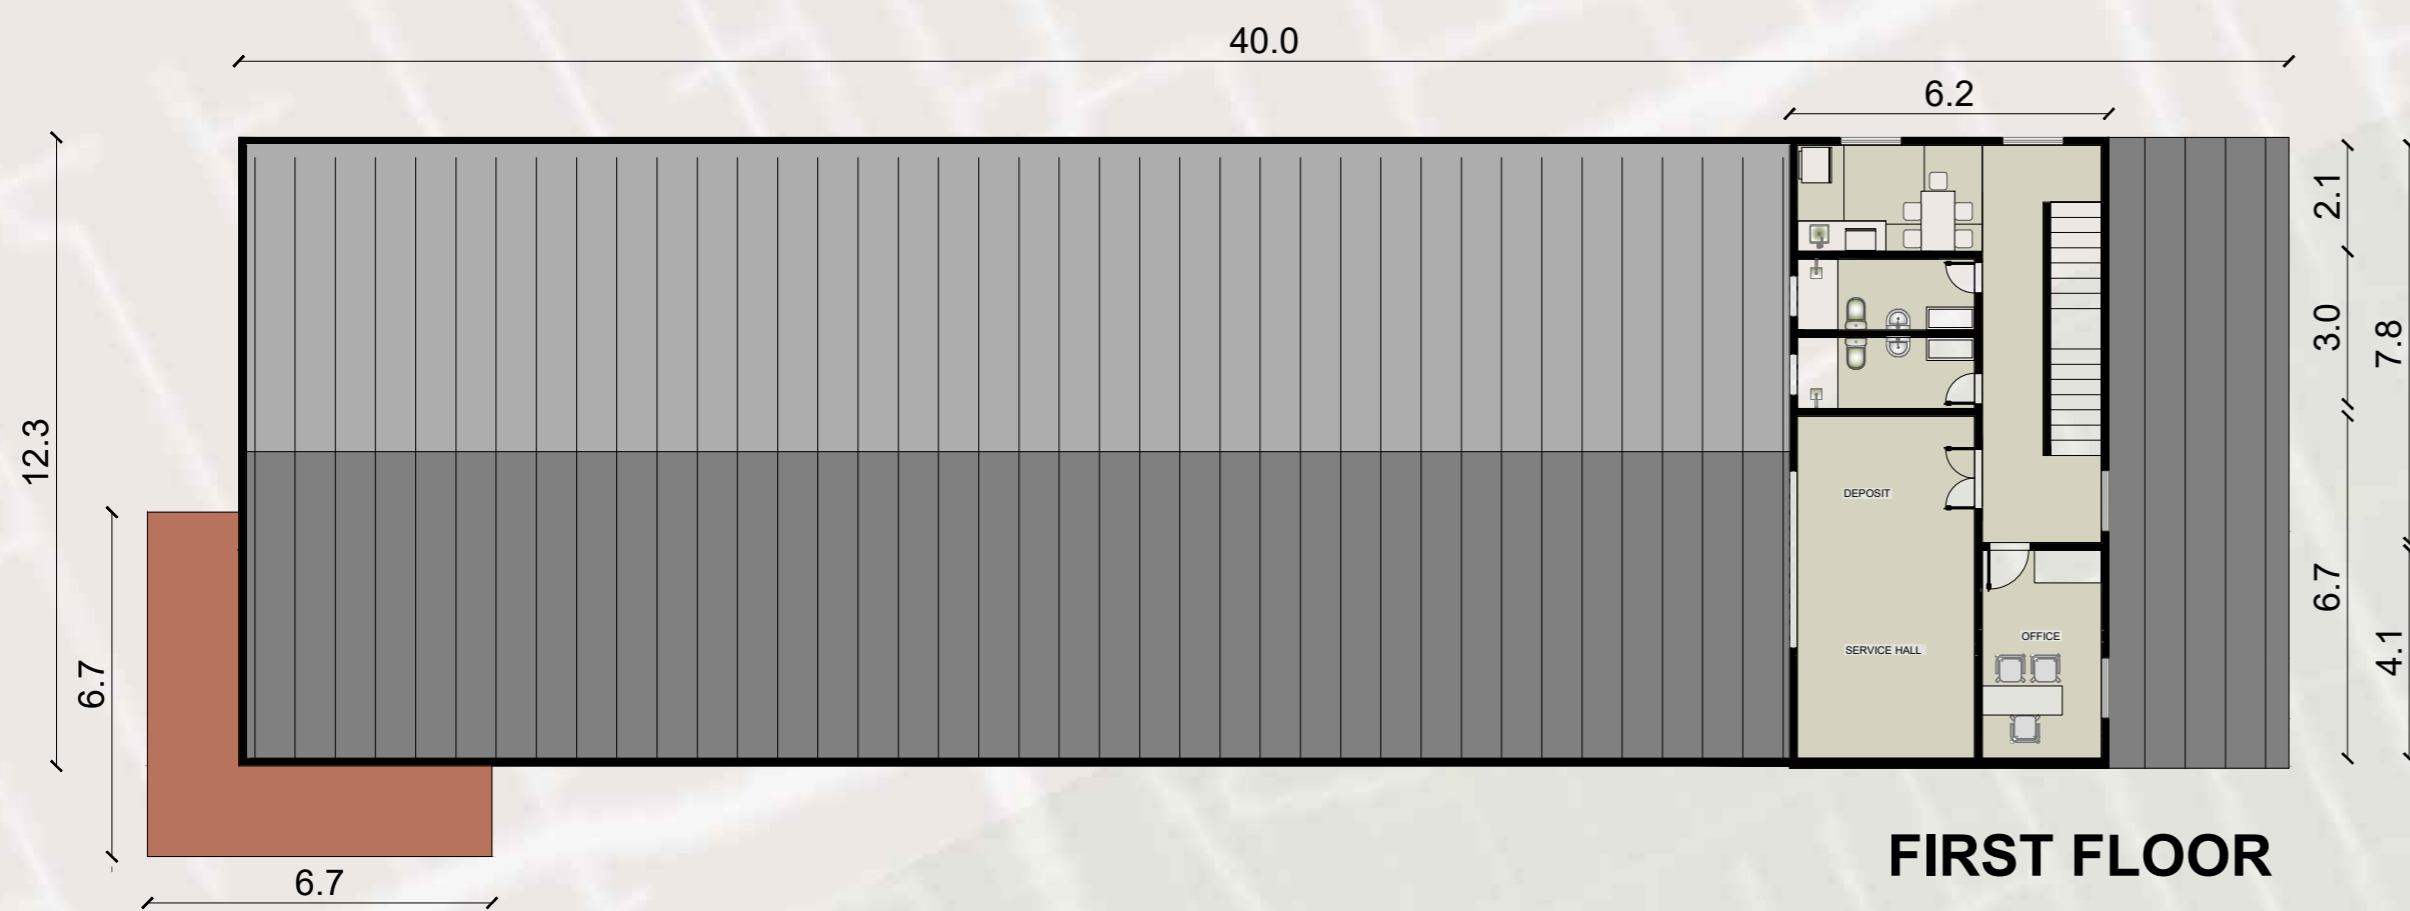

ADMIN :

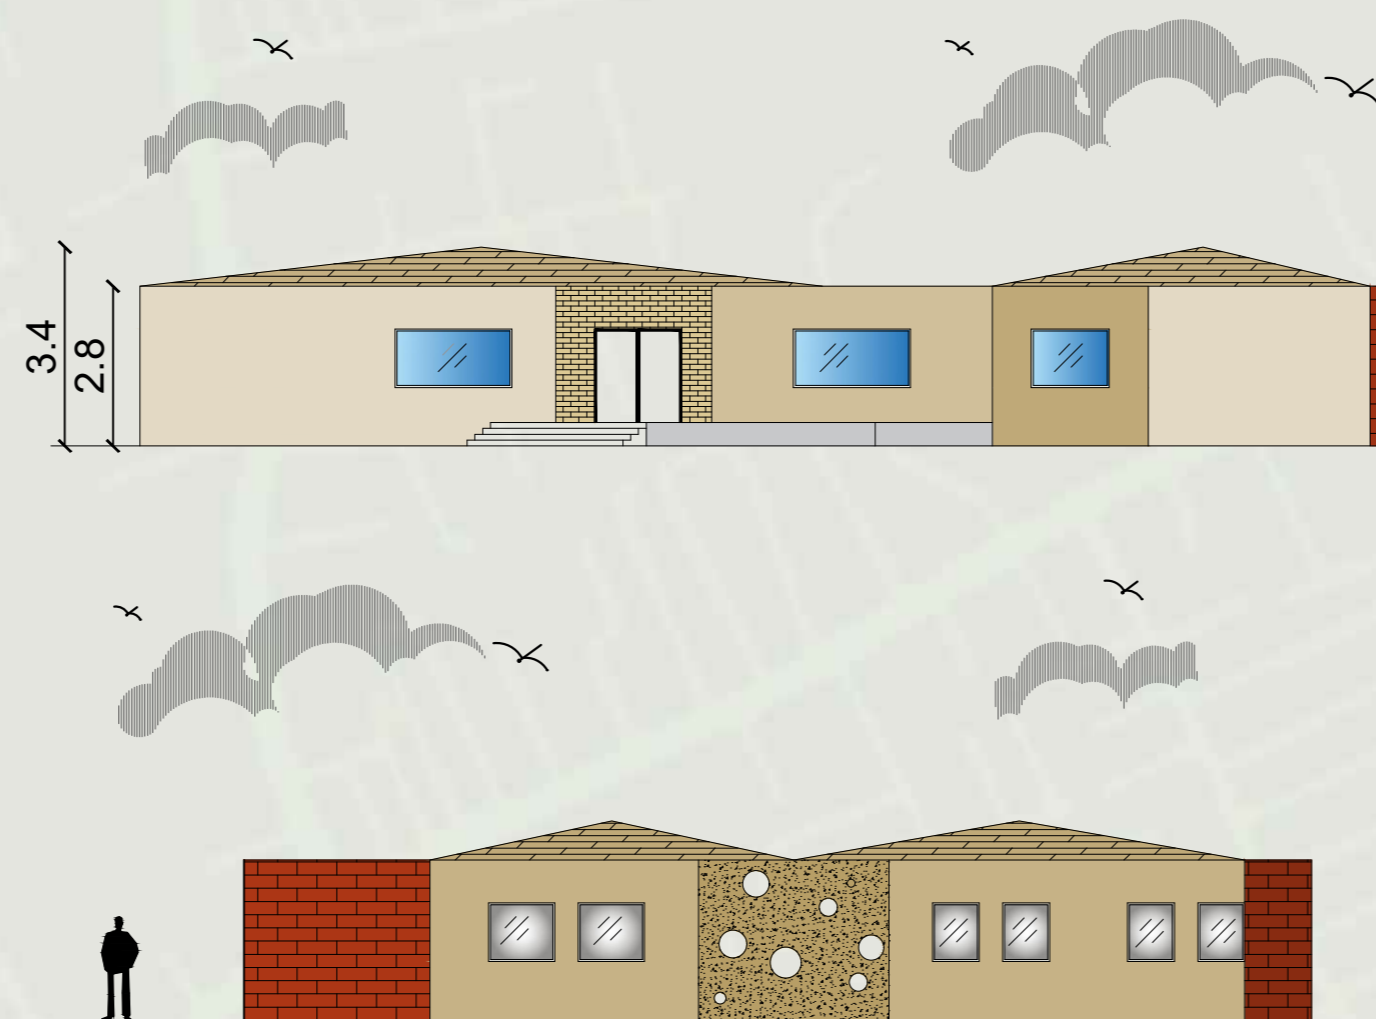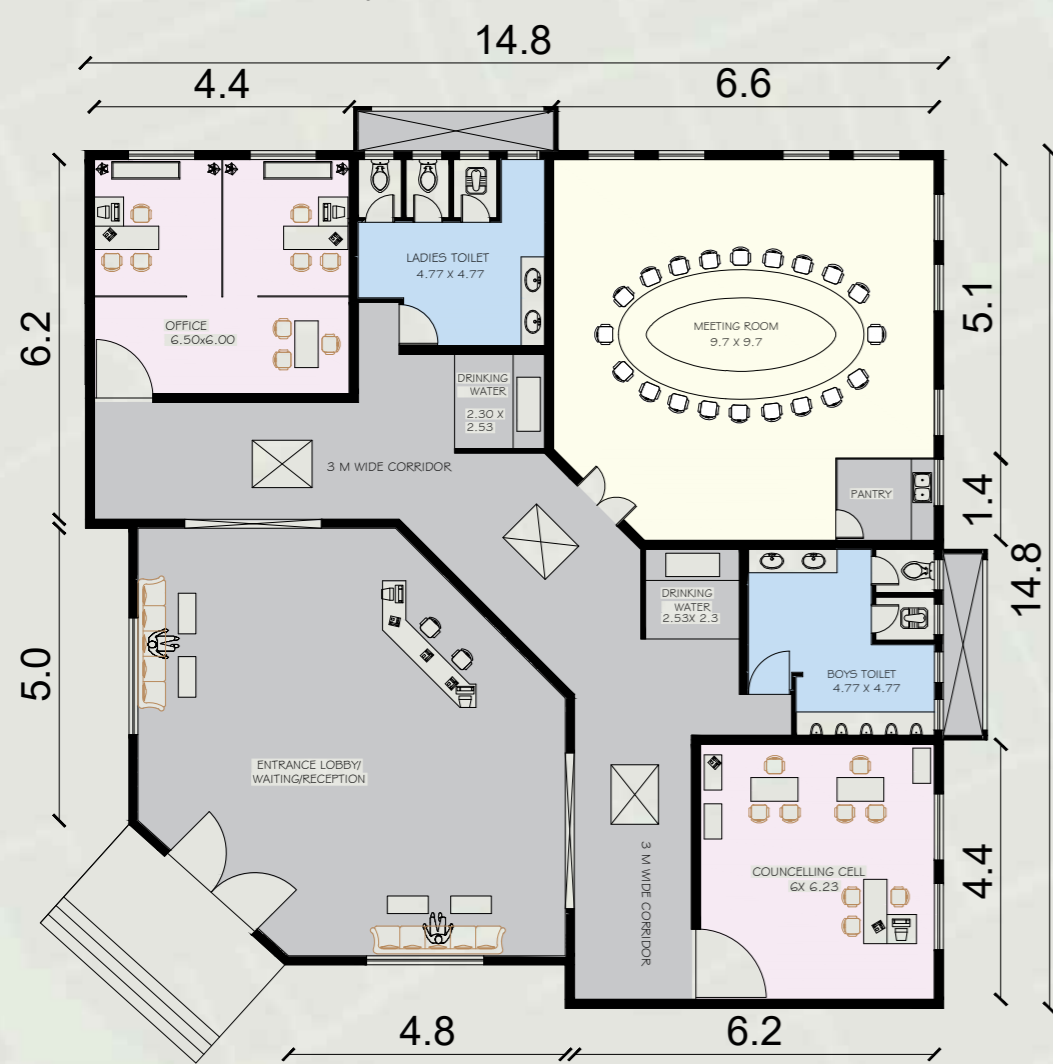

09

LUNARIA HEIGHTS
HIGH RISED APARTMENTS, NOLAMBUR

FACULTY SIGN

J.S.ESHA NANDHINI
211011101010

SUGANTHRAAGAV N
211011101033

B.ARCH IVth YR, VIIth SEM
BATCH: 2021-2026