




Rear elevation

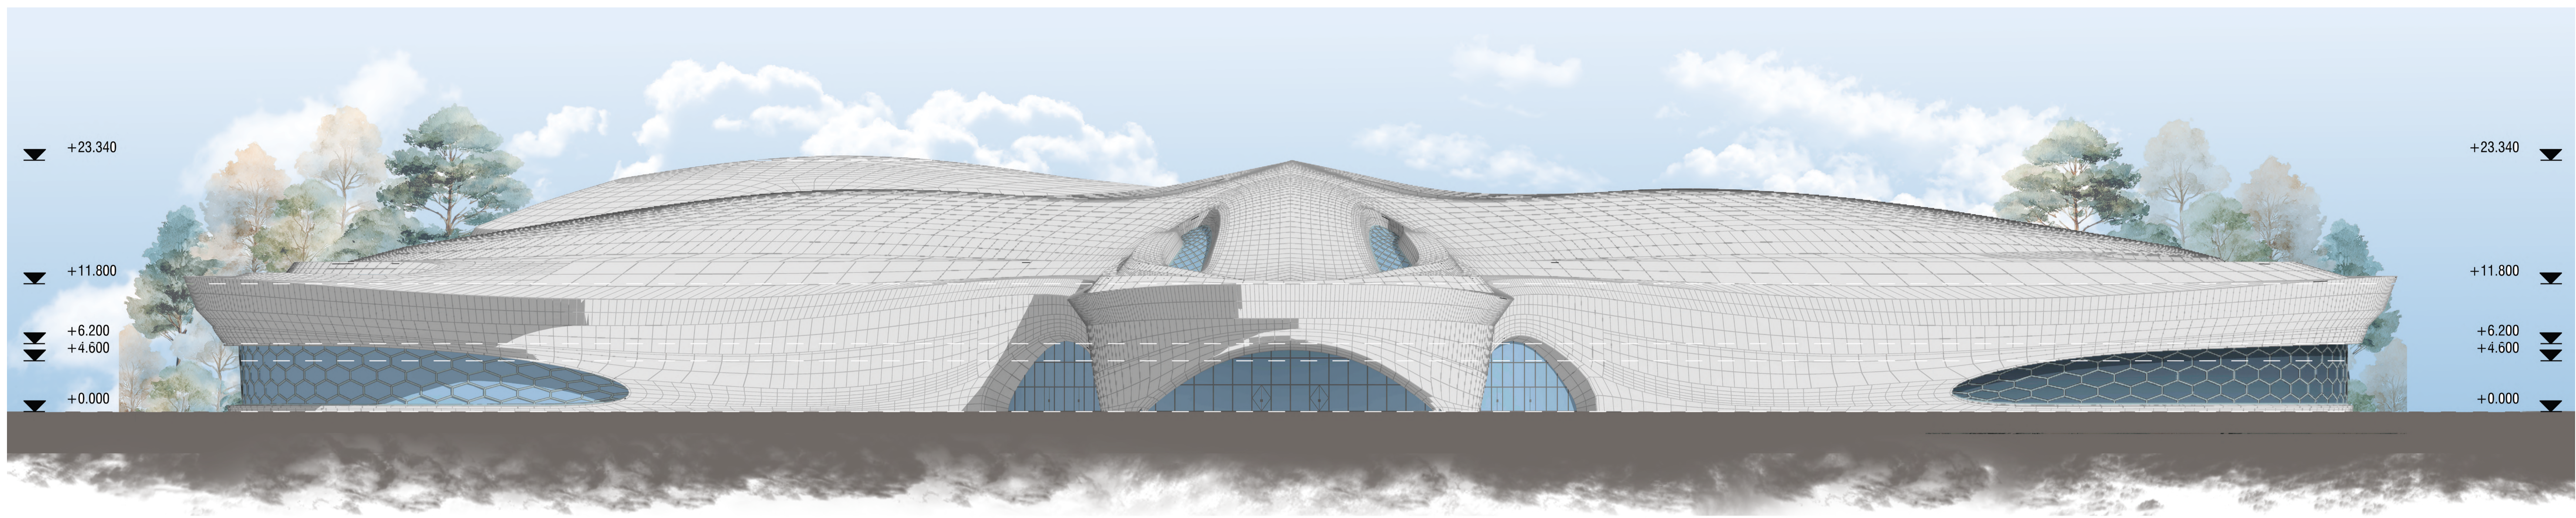

Front elevation

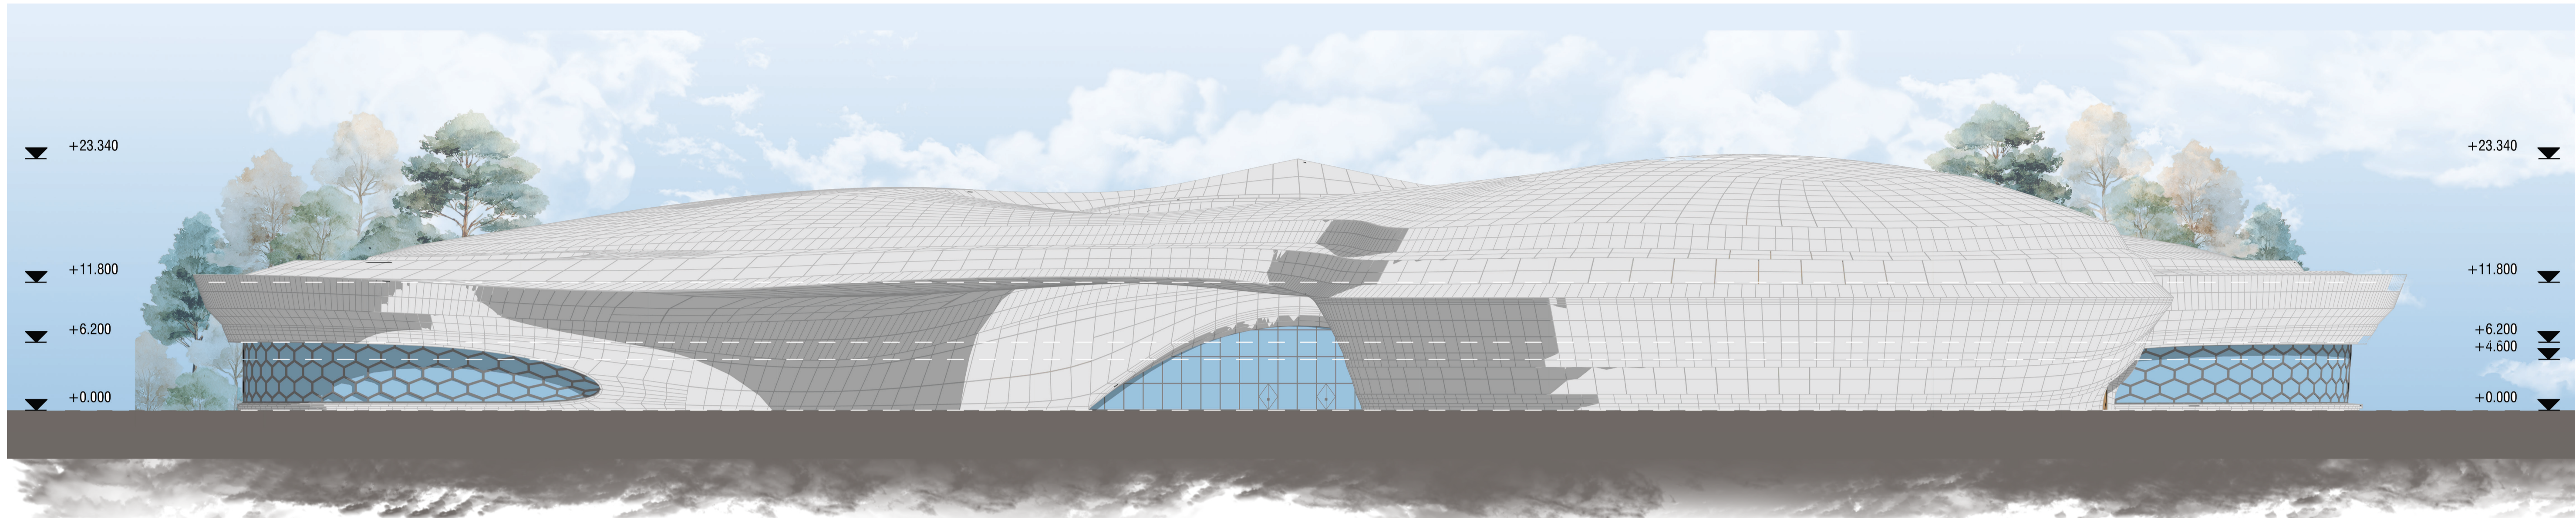

Section 1-1

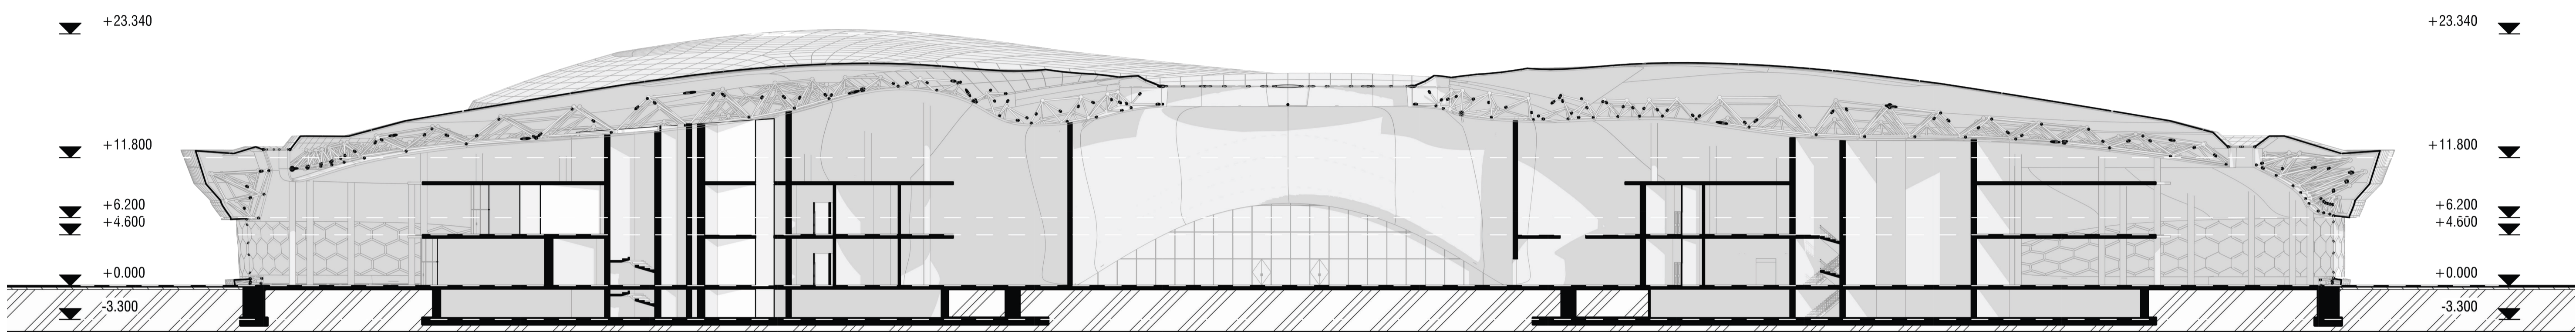

First floor

Second floor

