
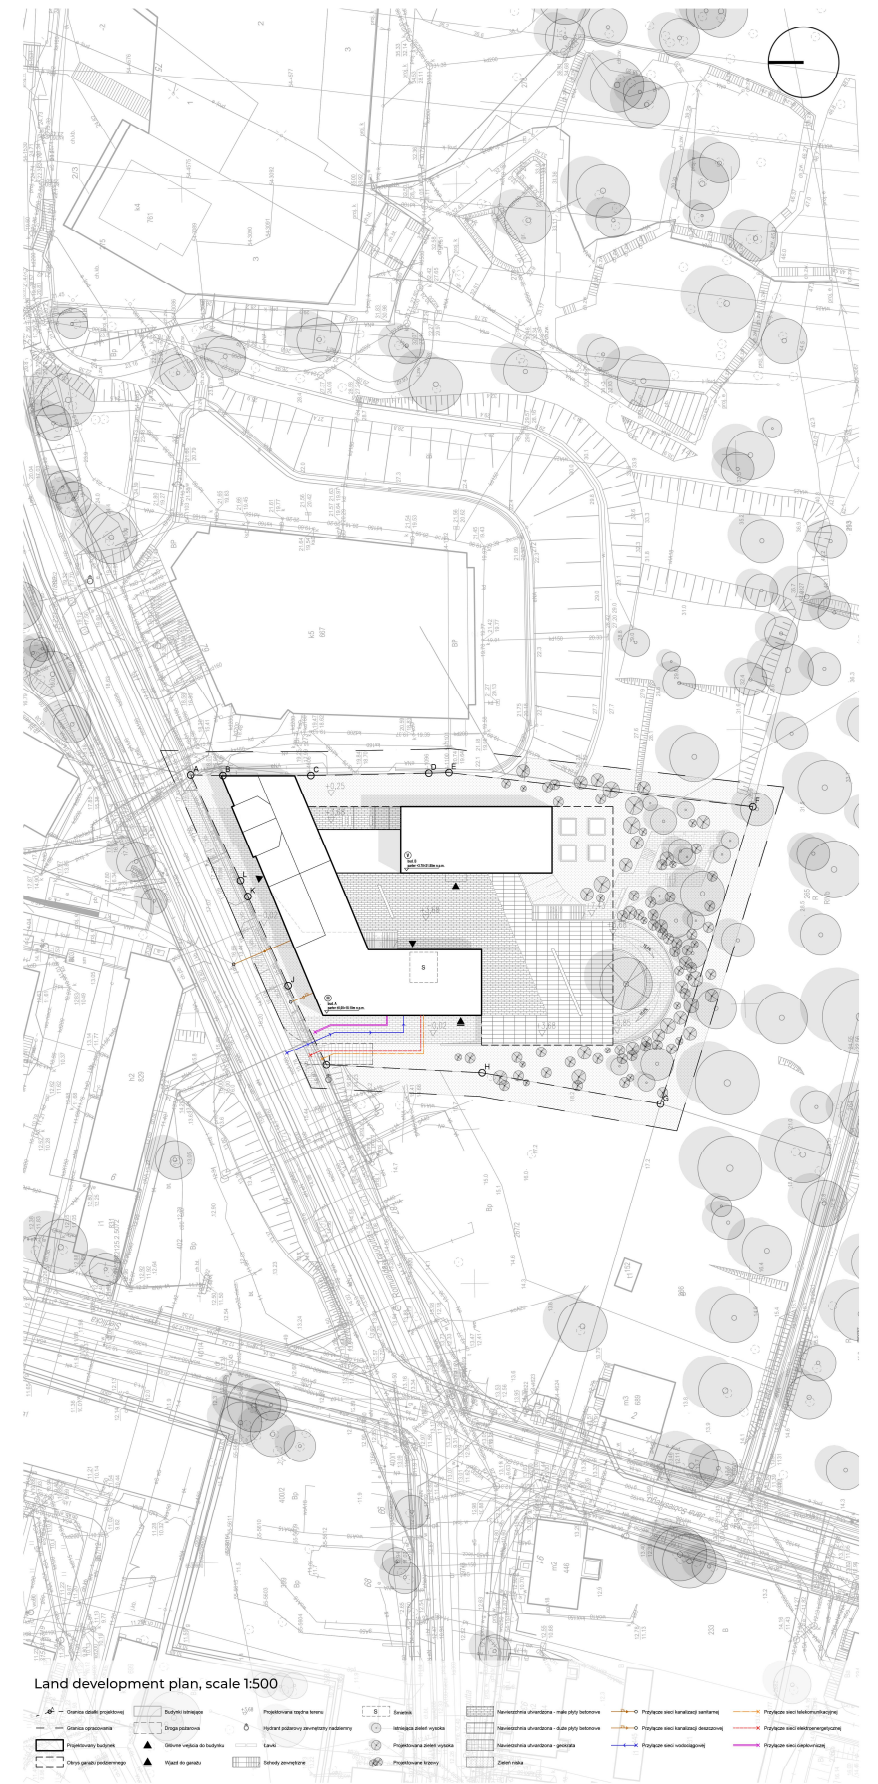


Gastronomy Exhibition zone Office and research zone Lecture hall Workshop lighting Demonstration square

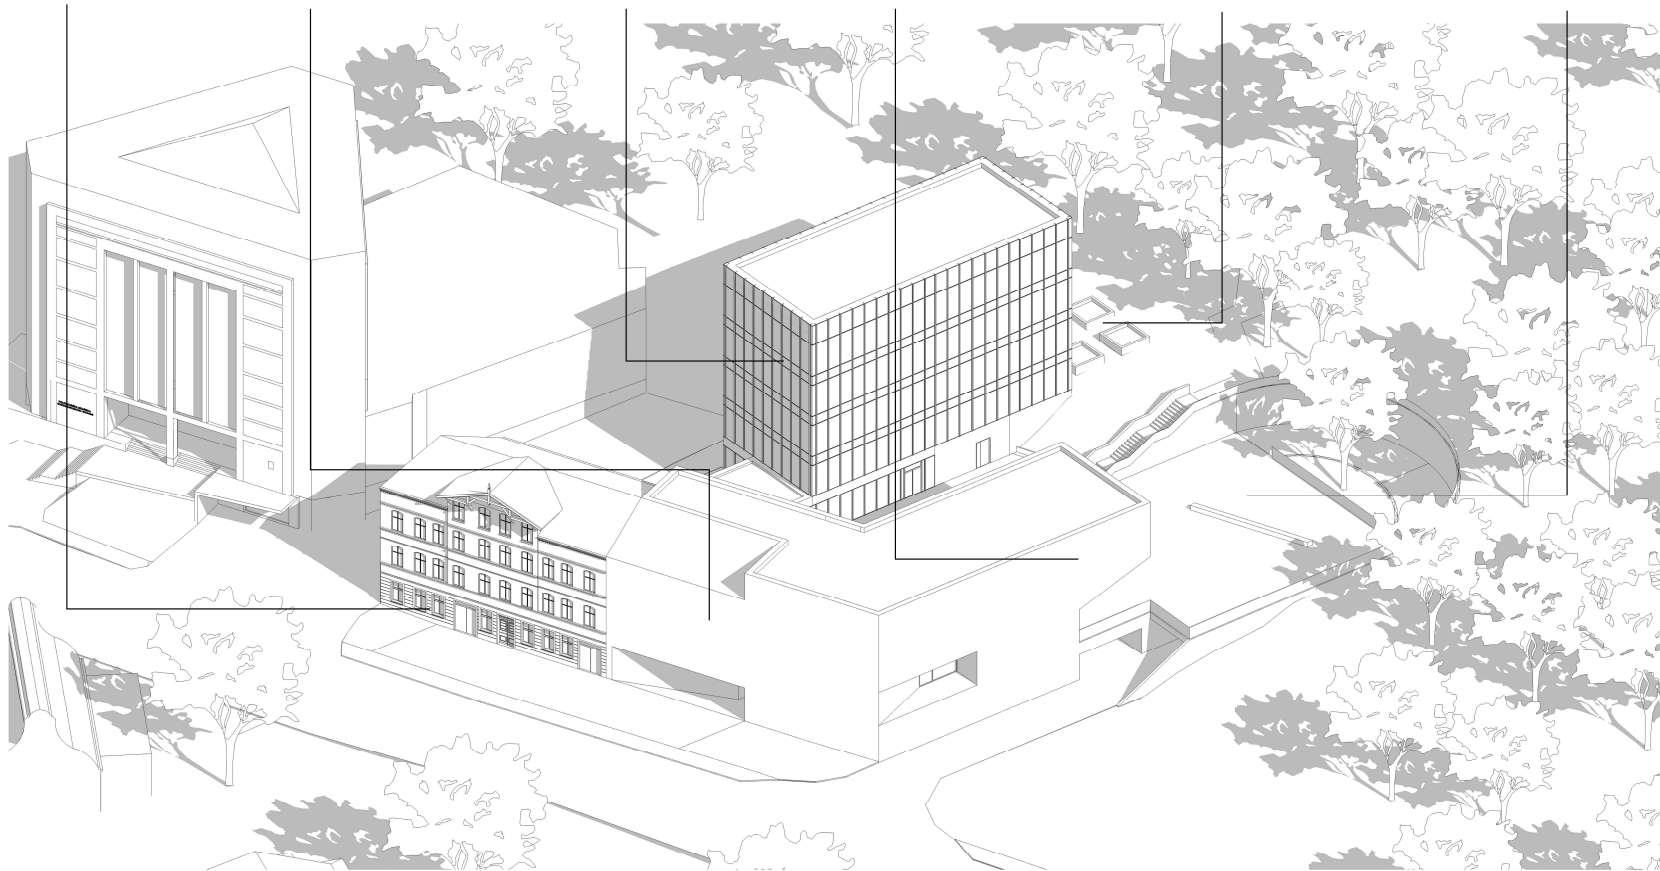



