

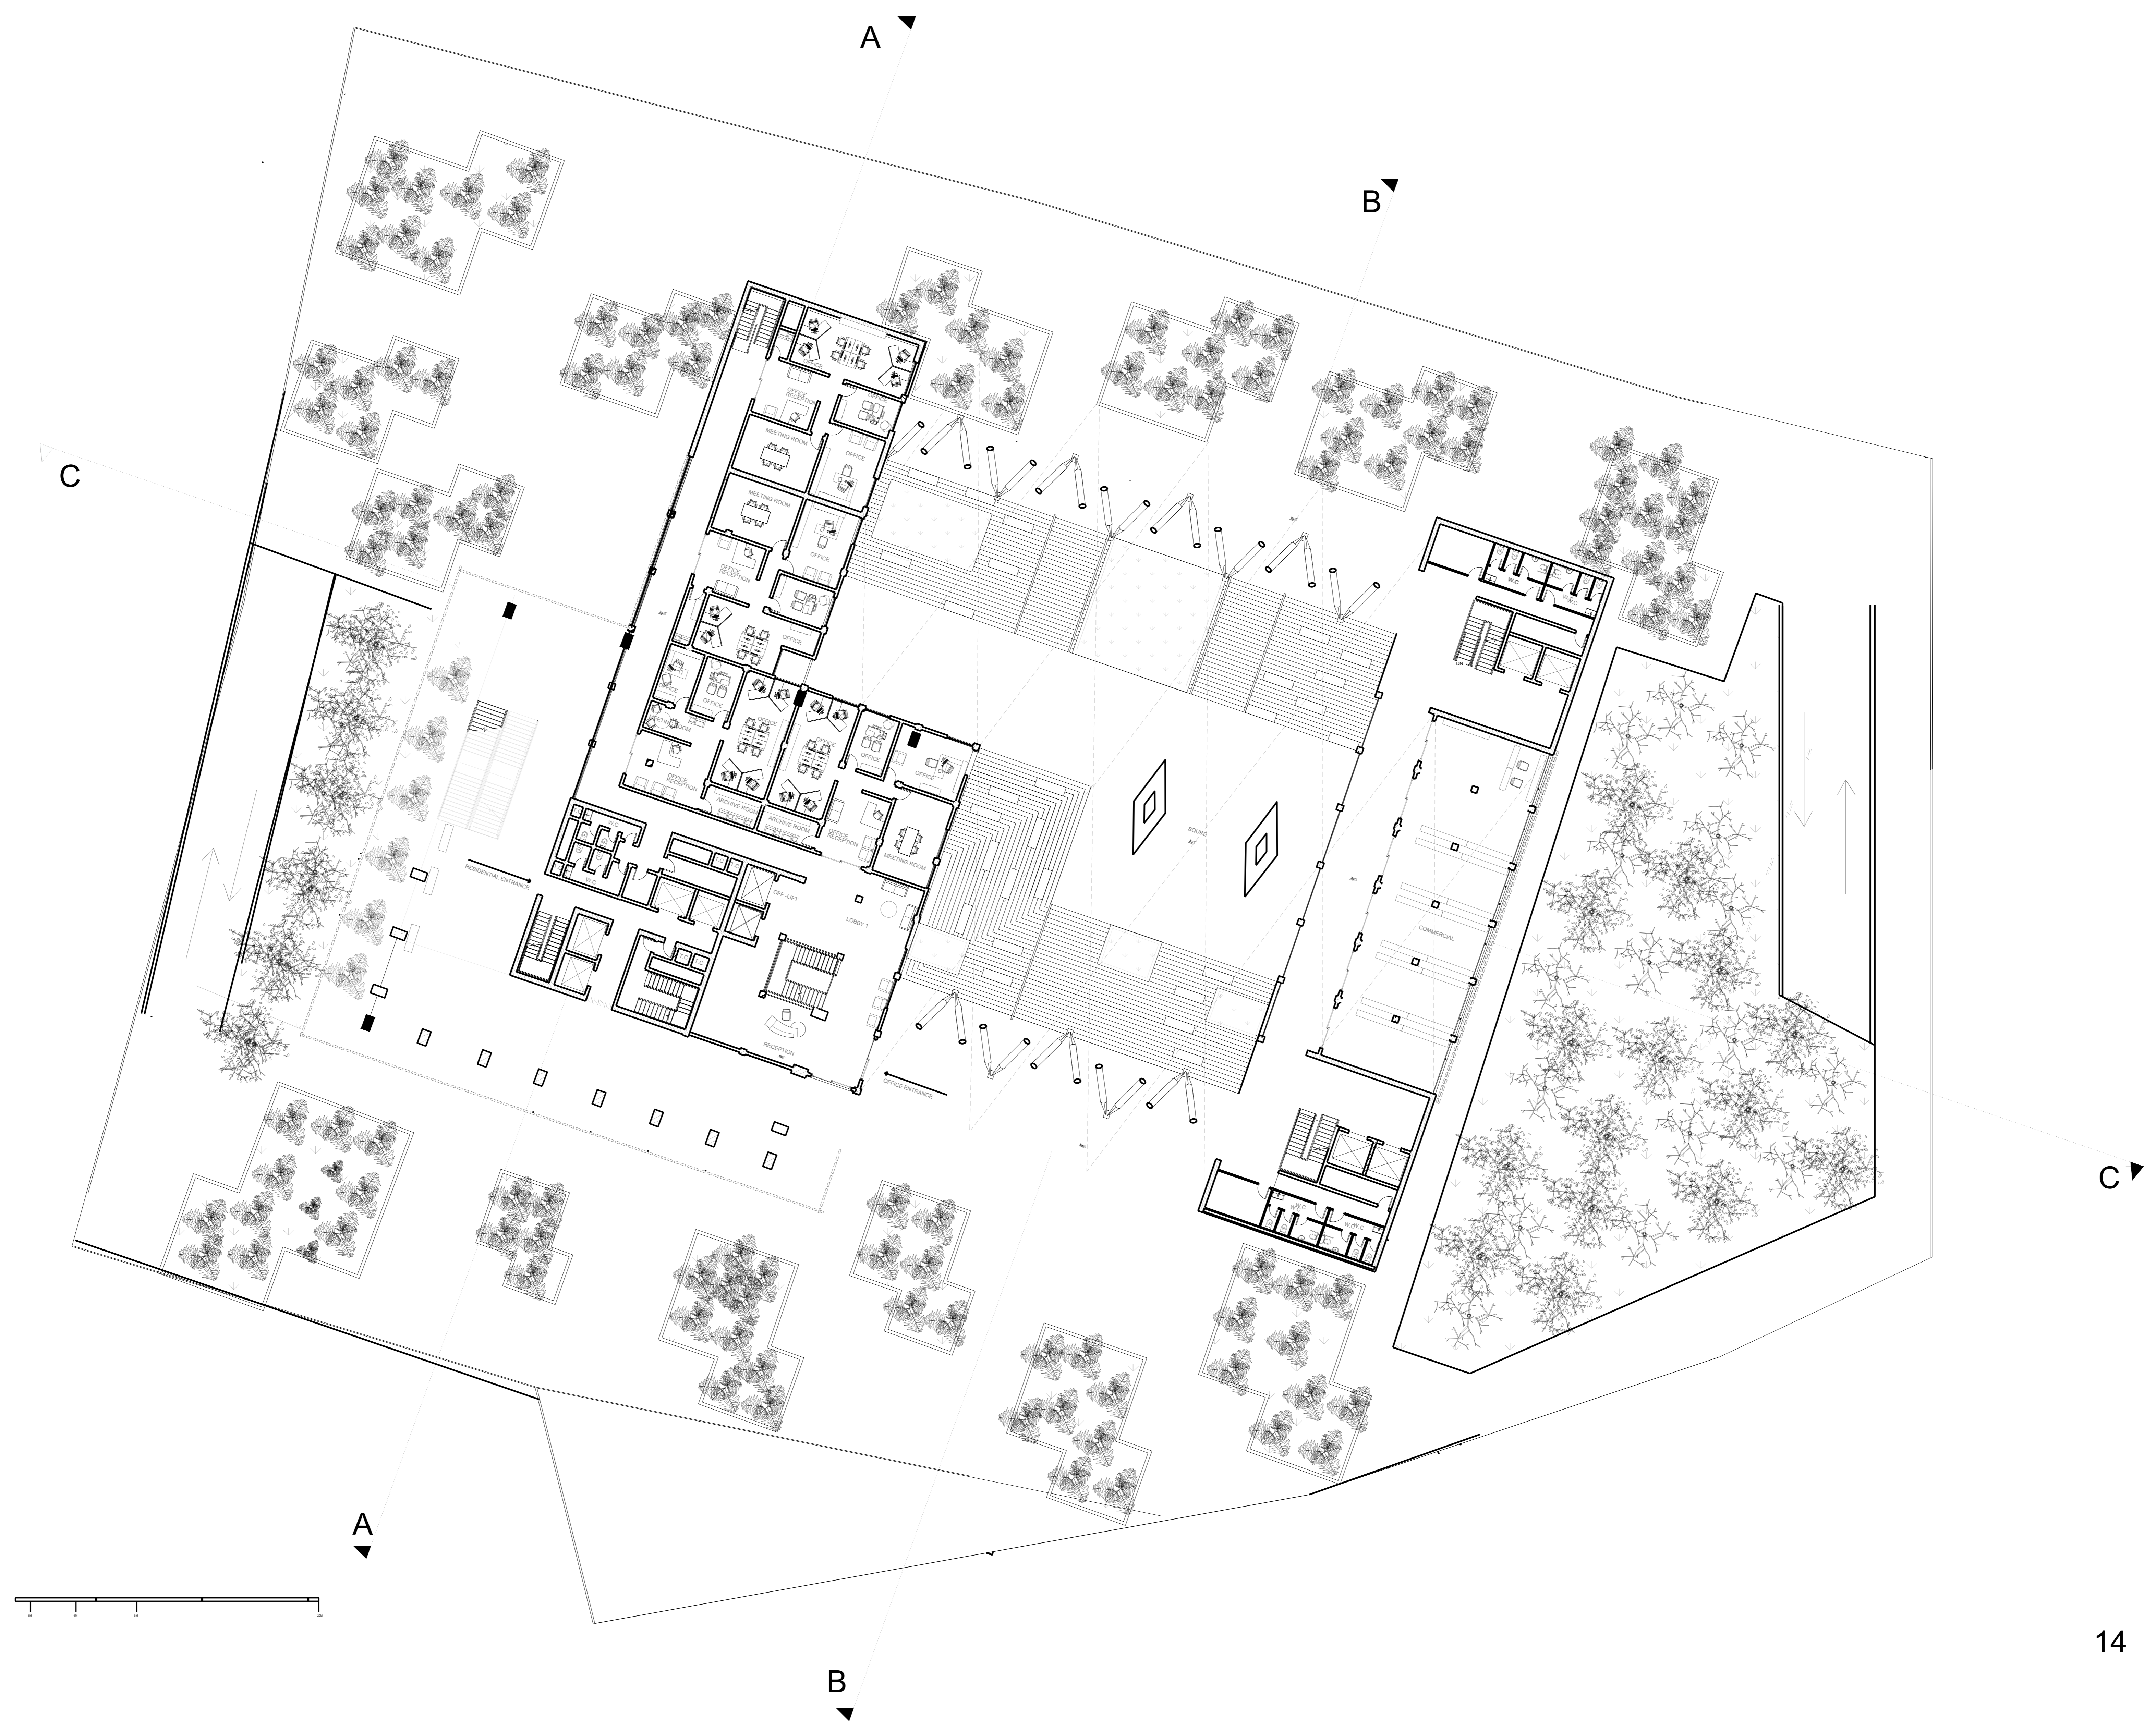
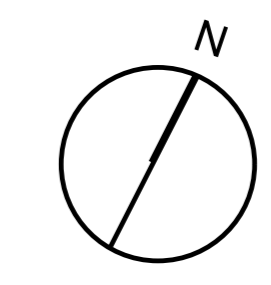




# PODIUM 1 PLAN |

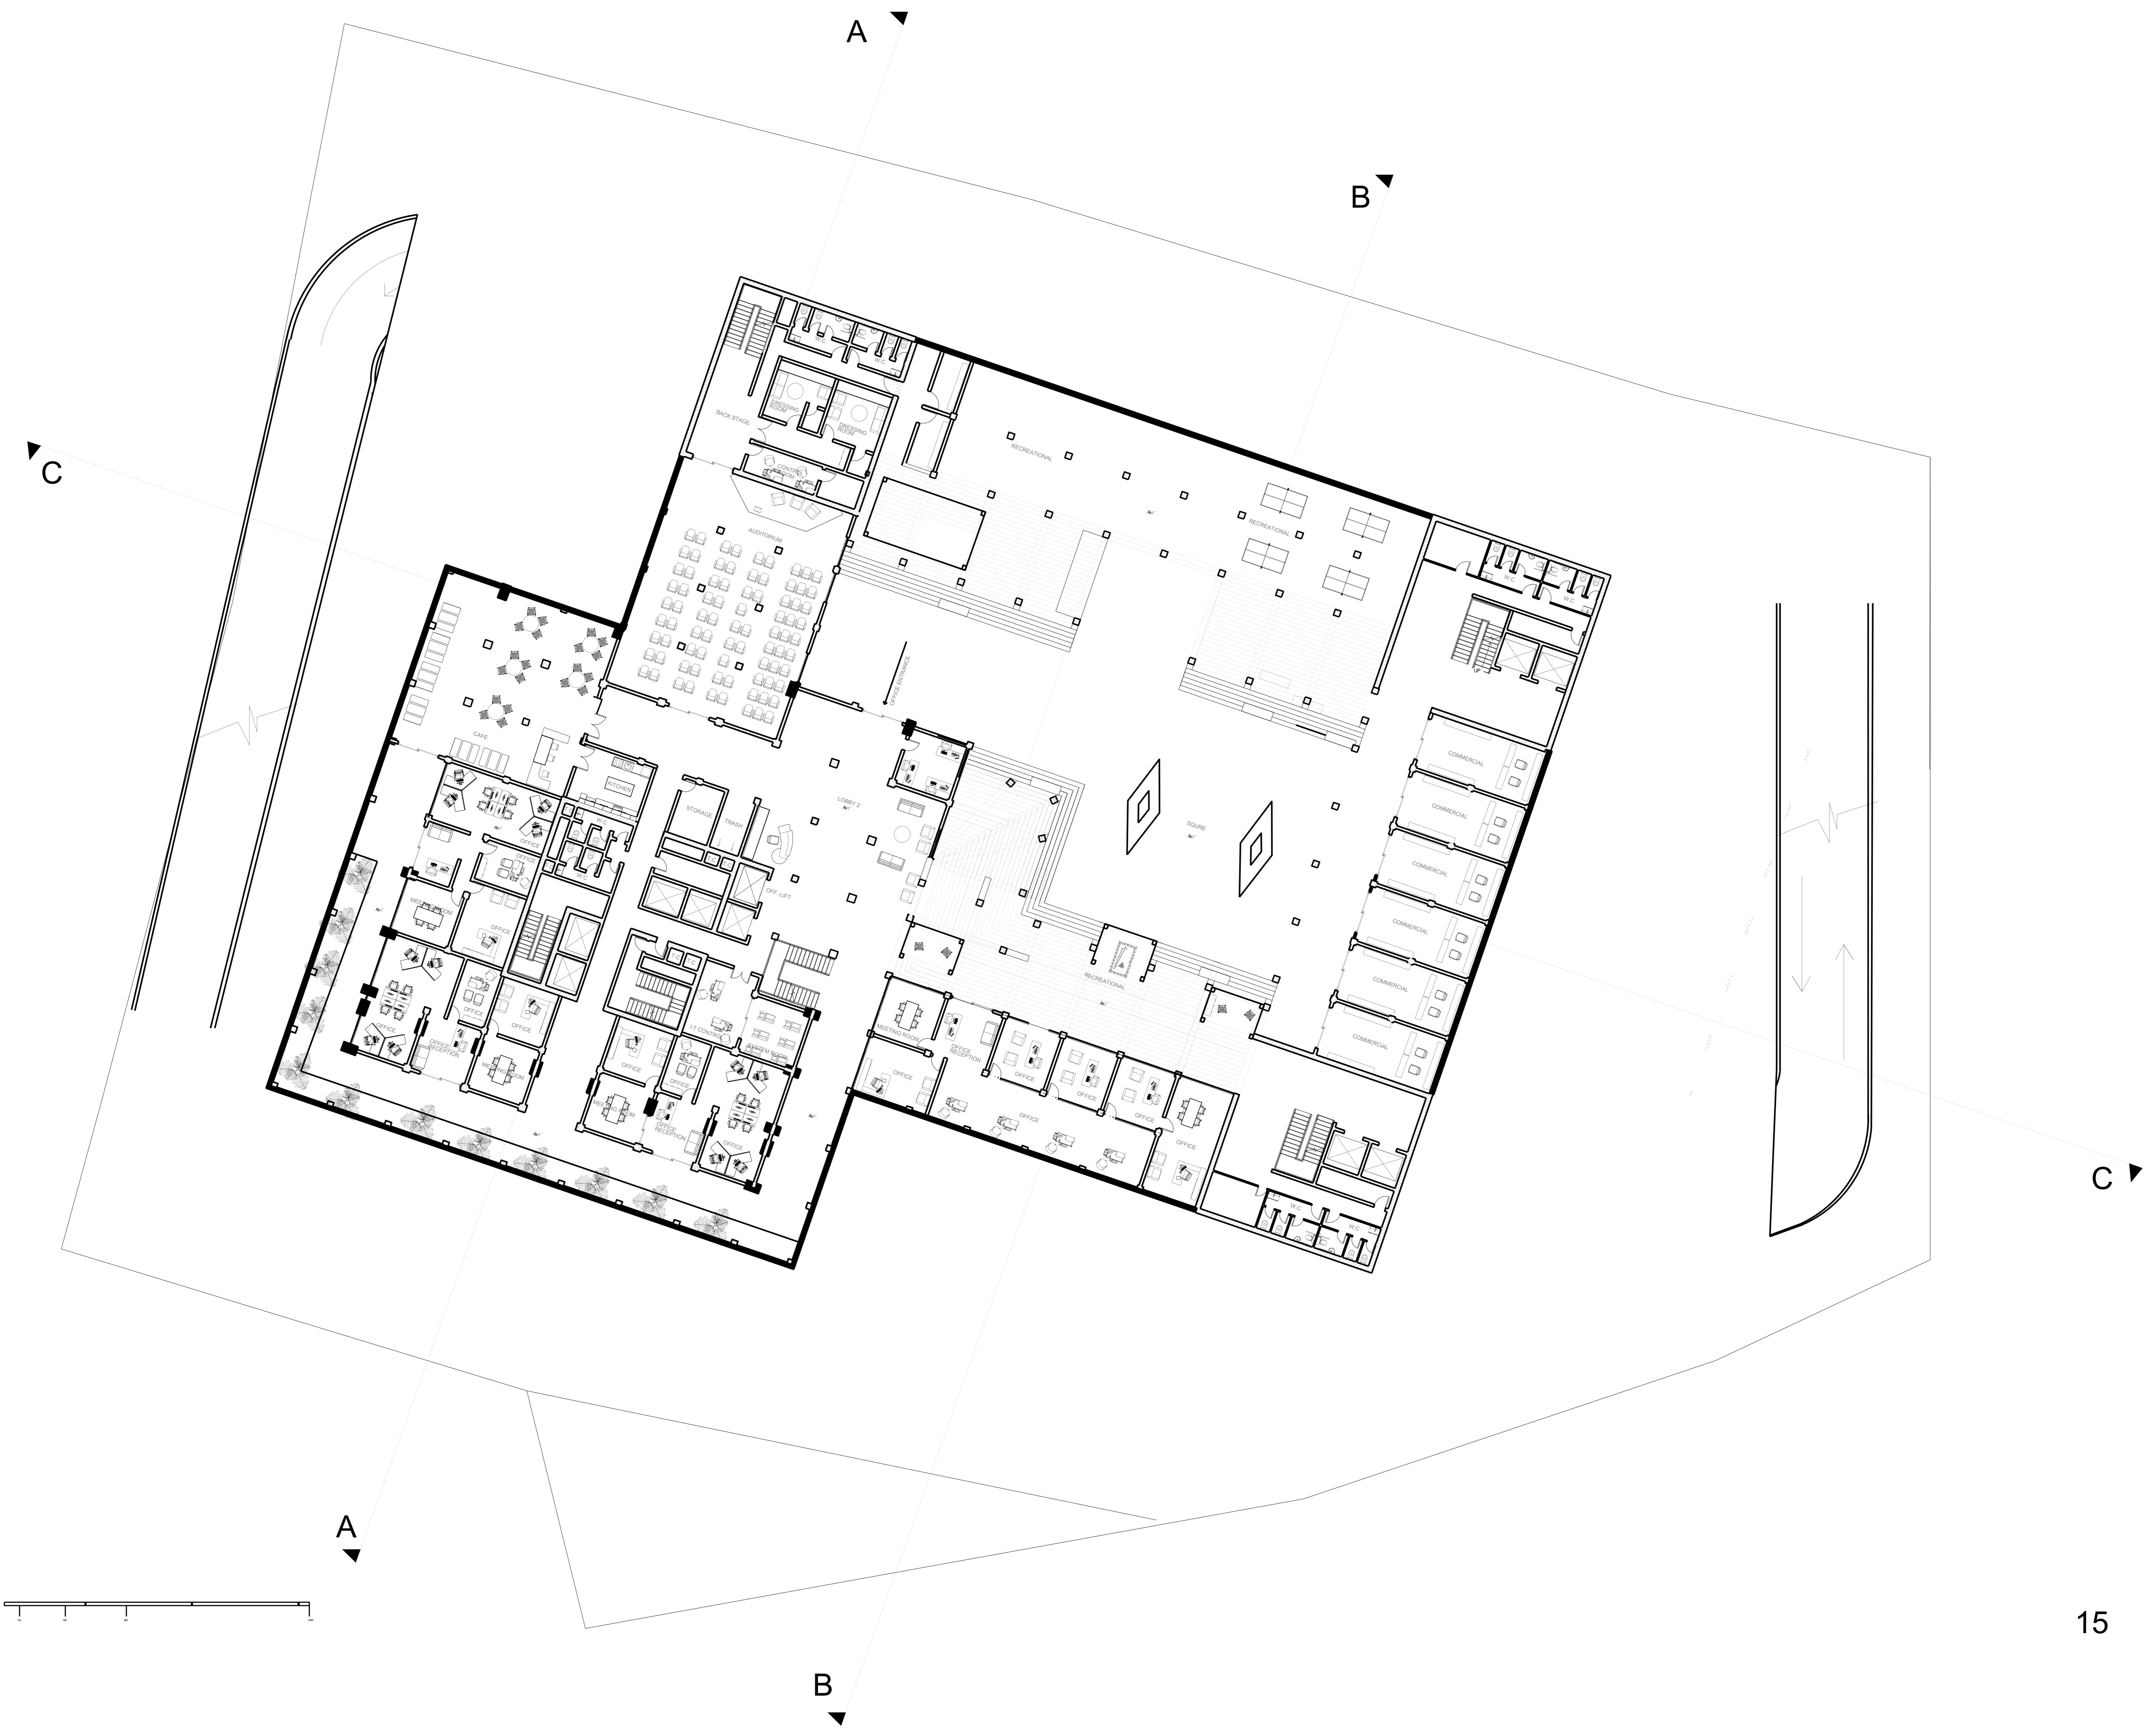


# PLAZA PLAN |-4

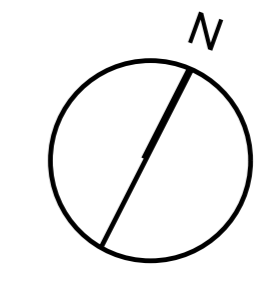



# PODIUM 2 PLAN

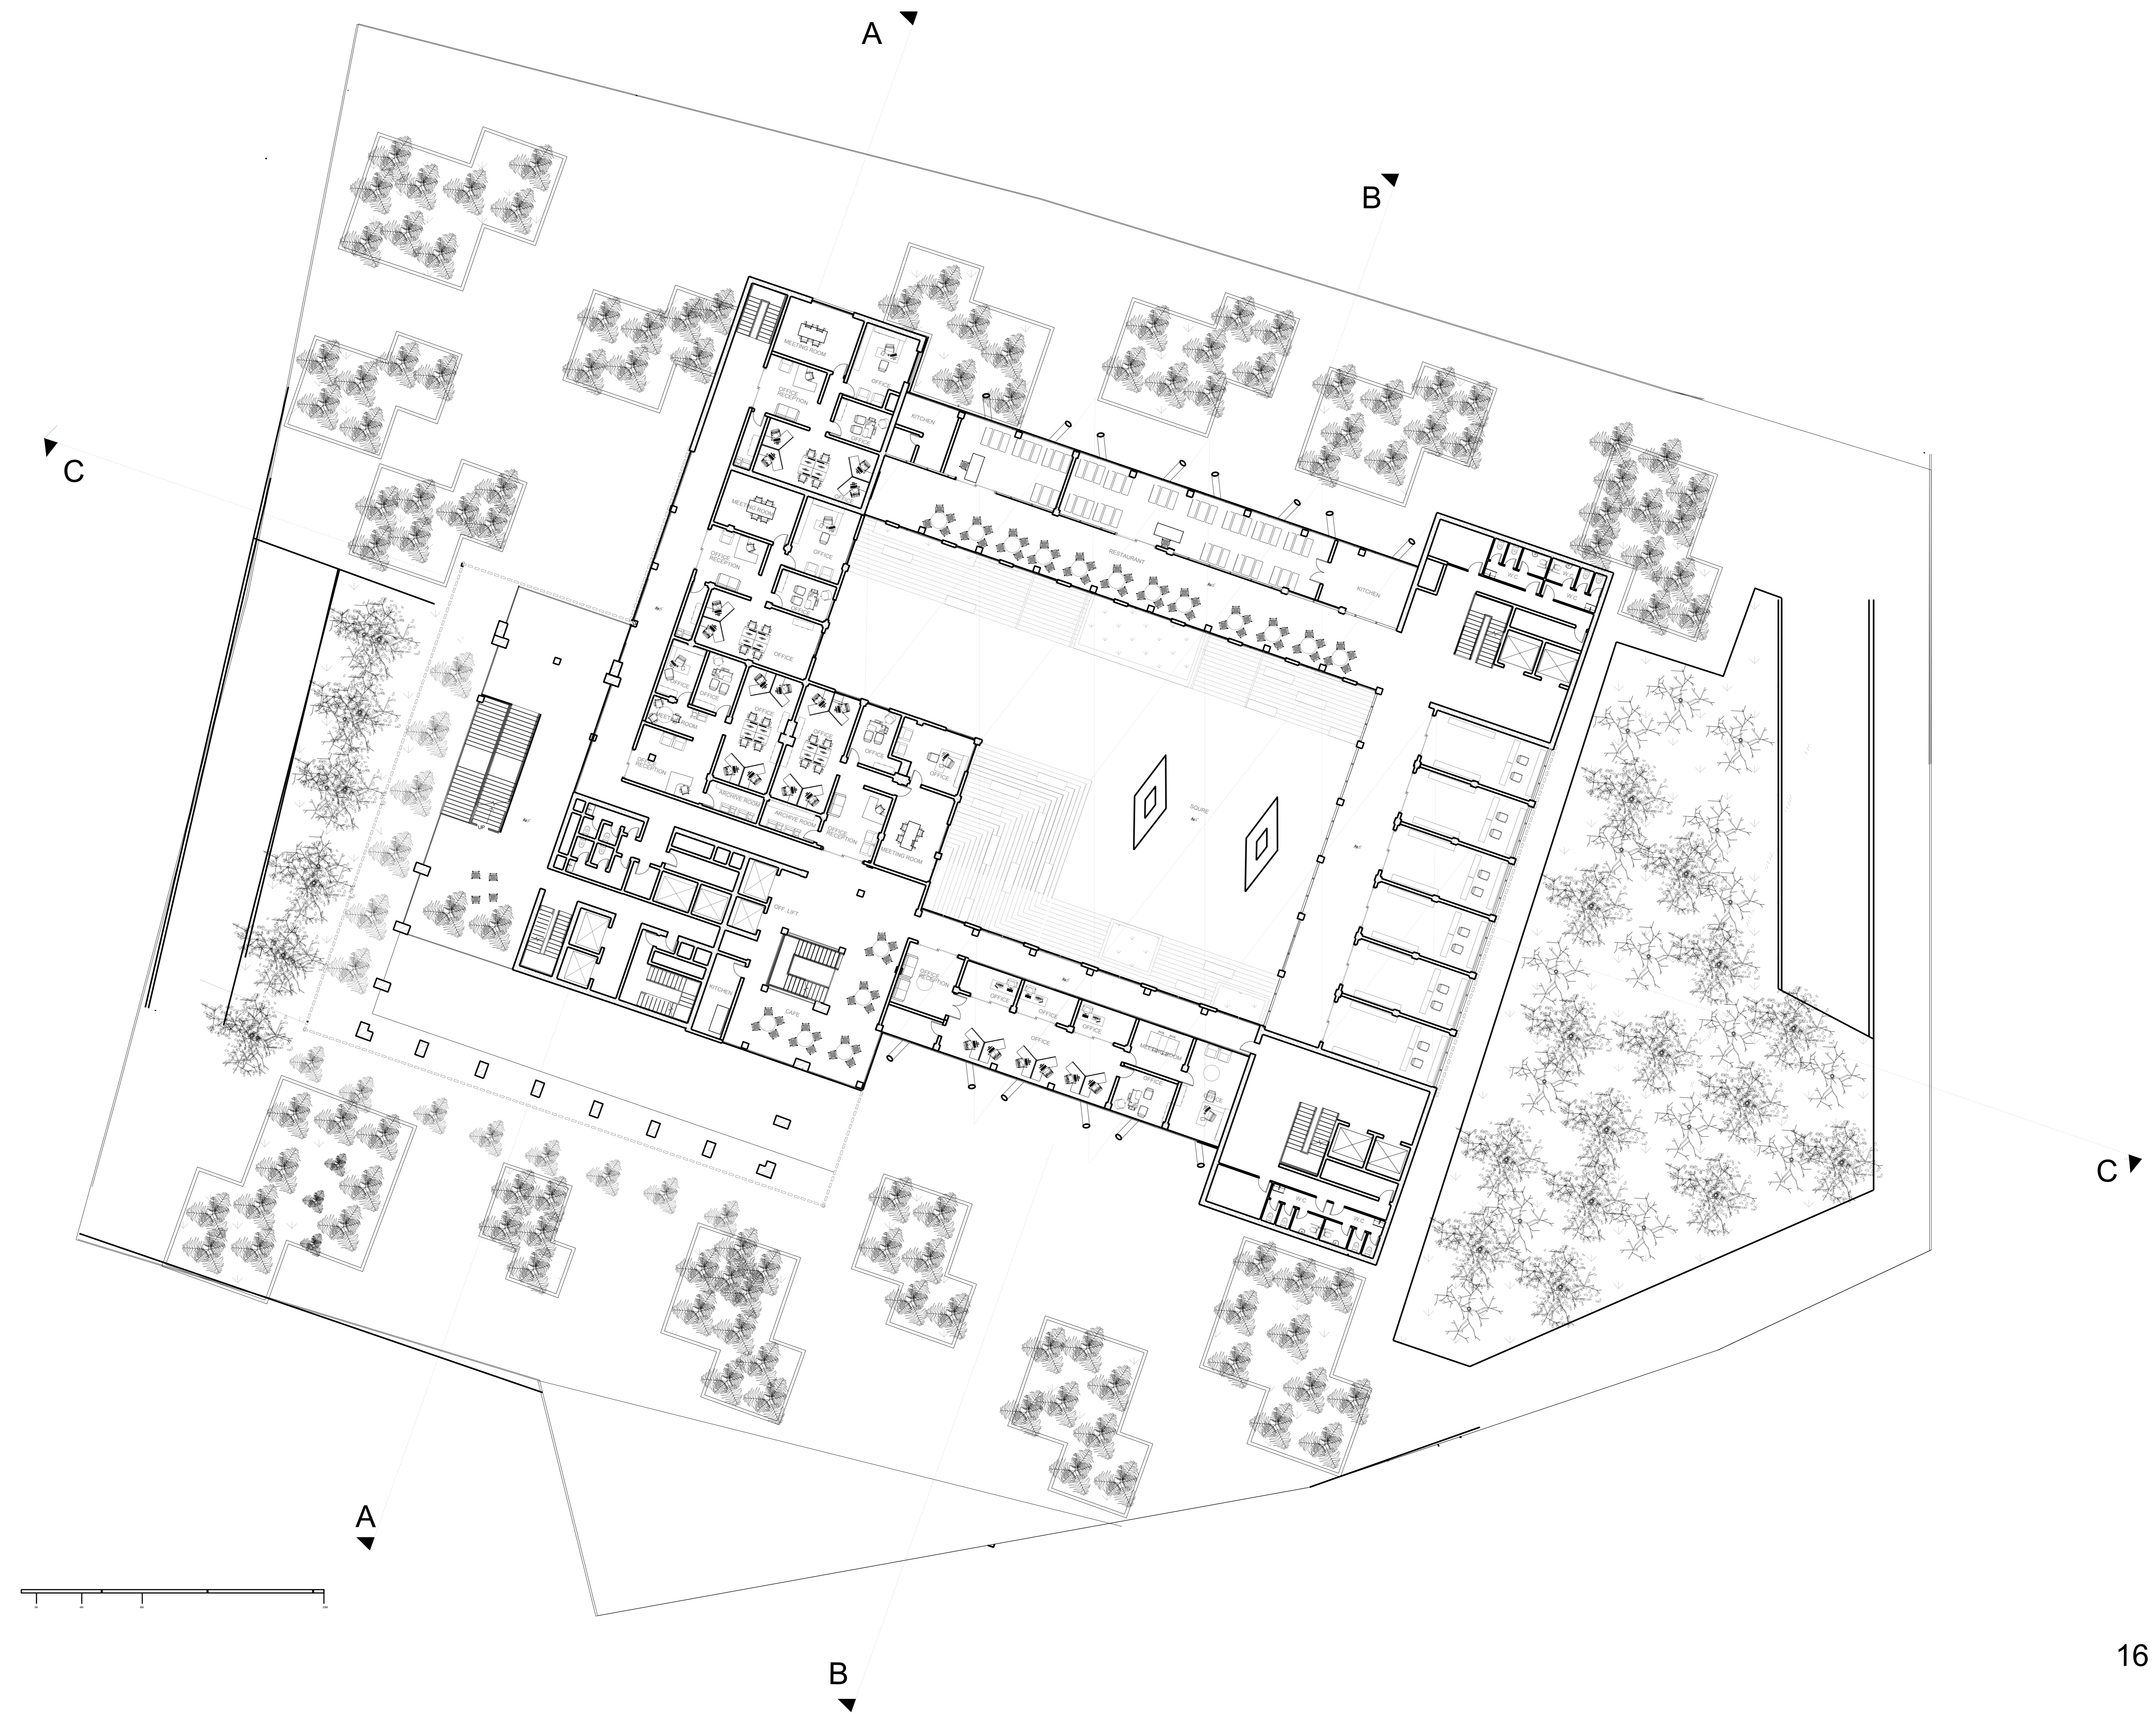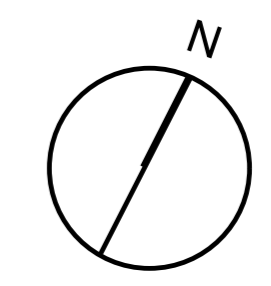


# BLOCK 1 PLAN | RESIDENTIAL

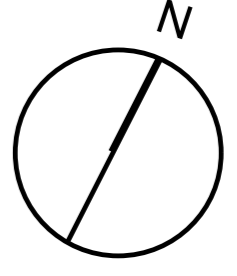



# PENT. PLAN | RESIDENTIAL

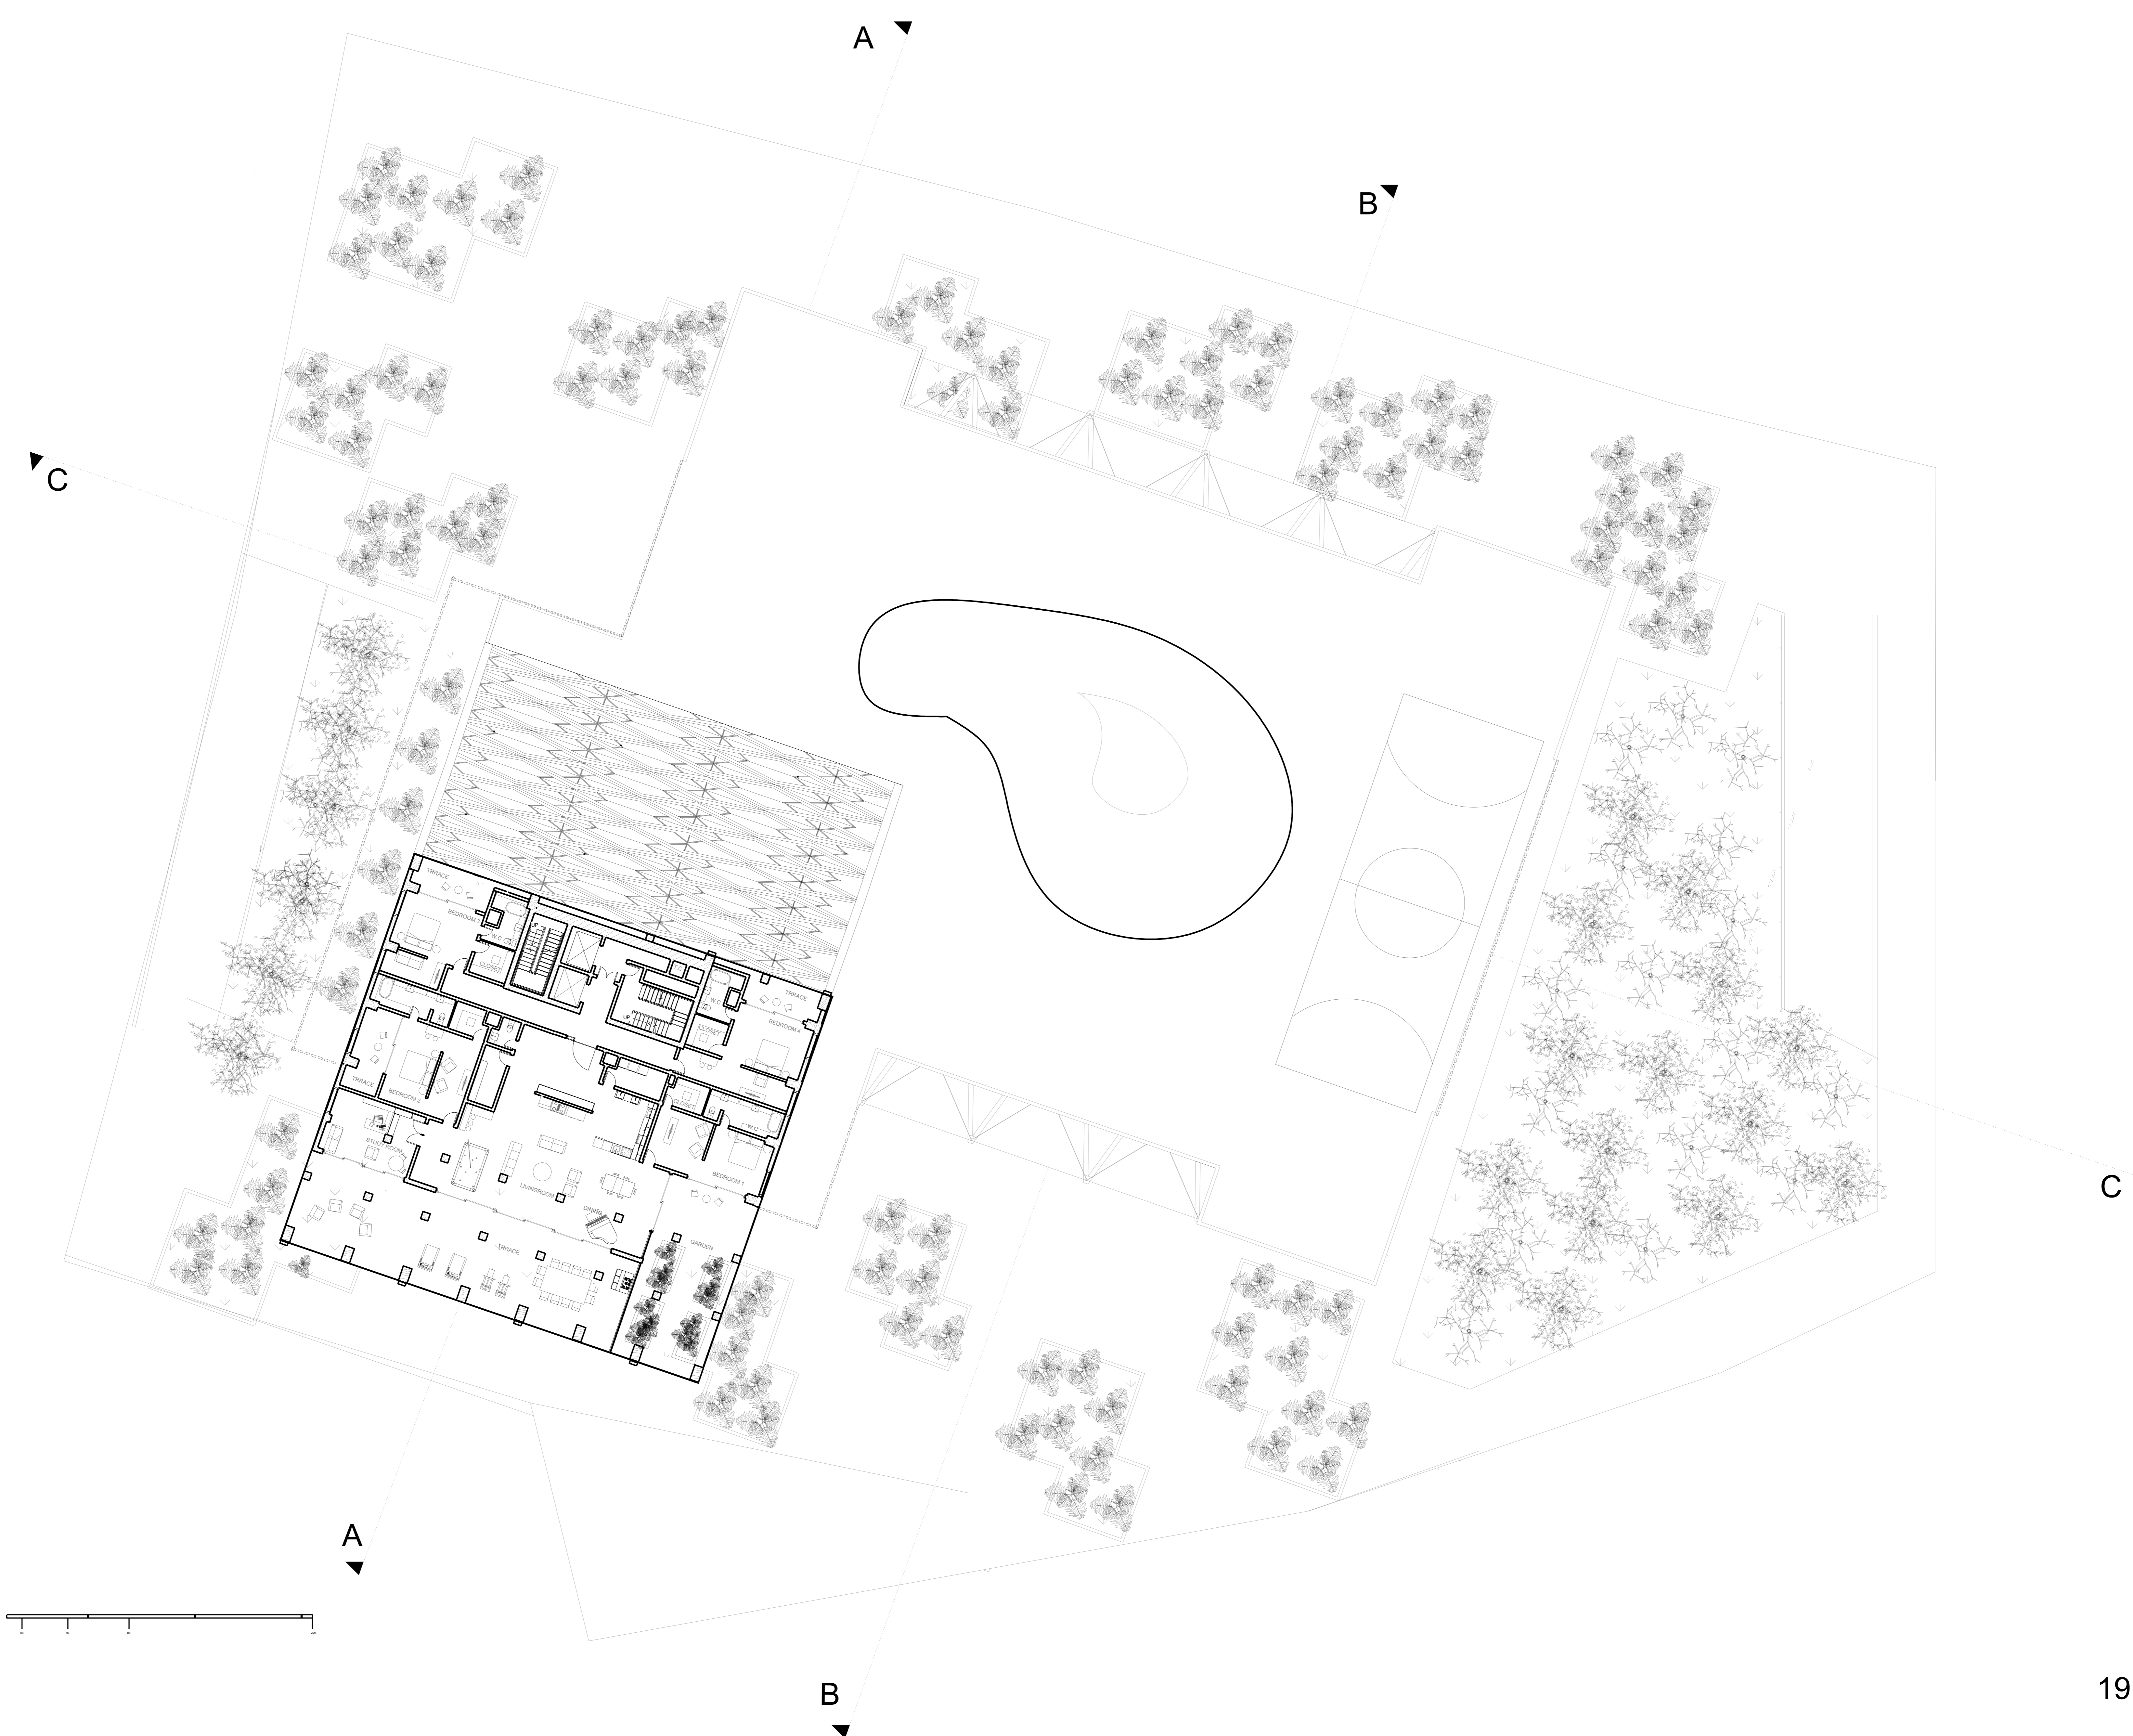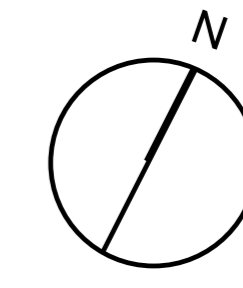

# SOUTH ELEVATION

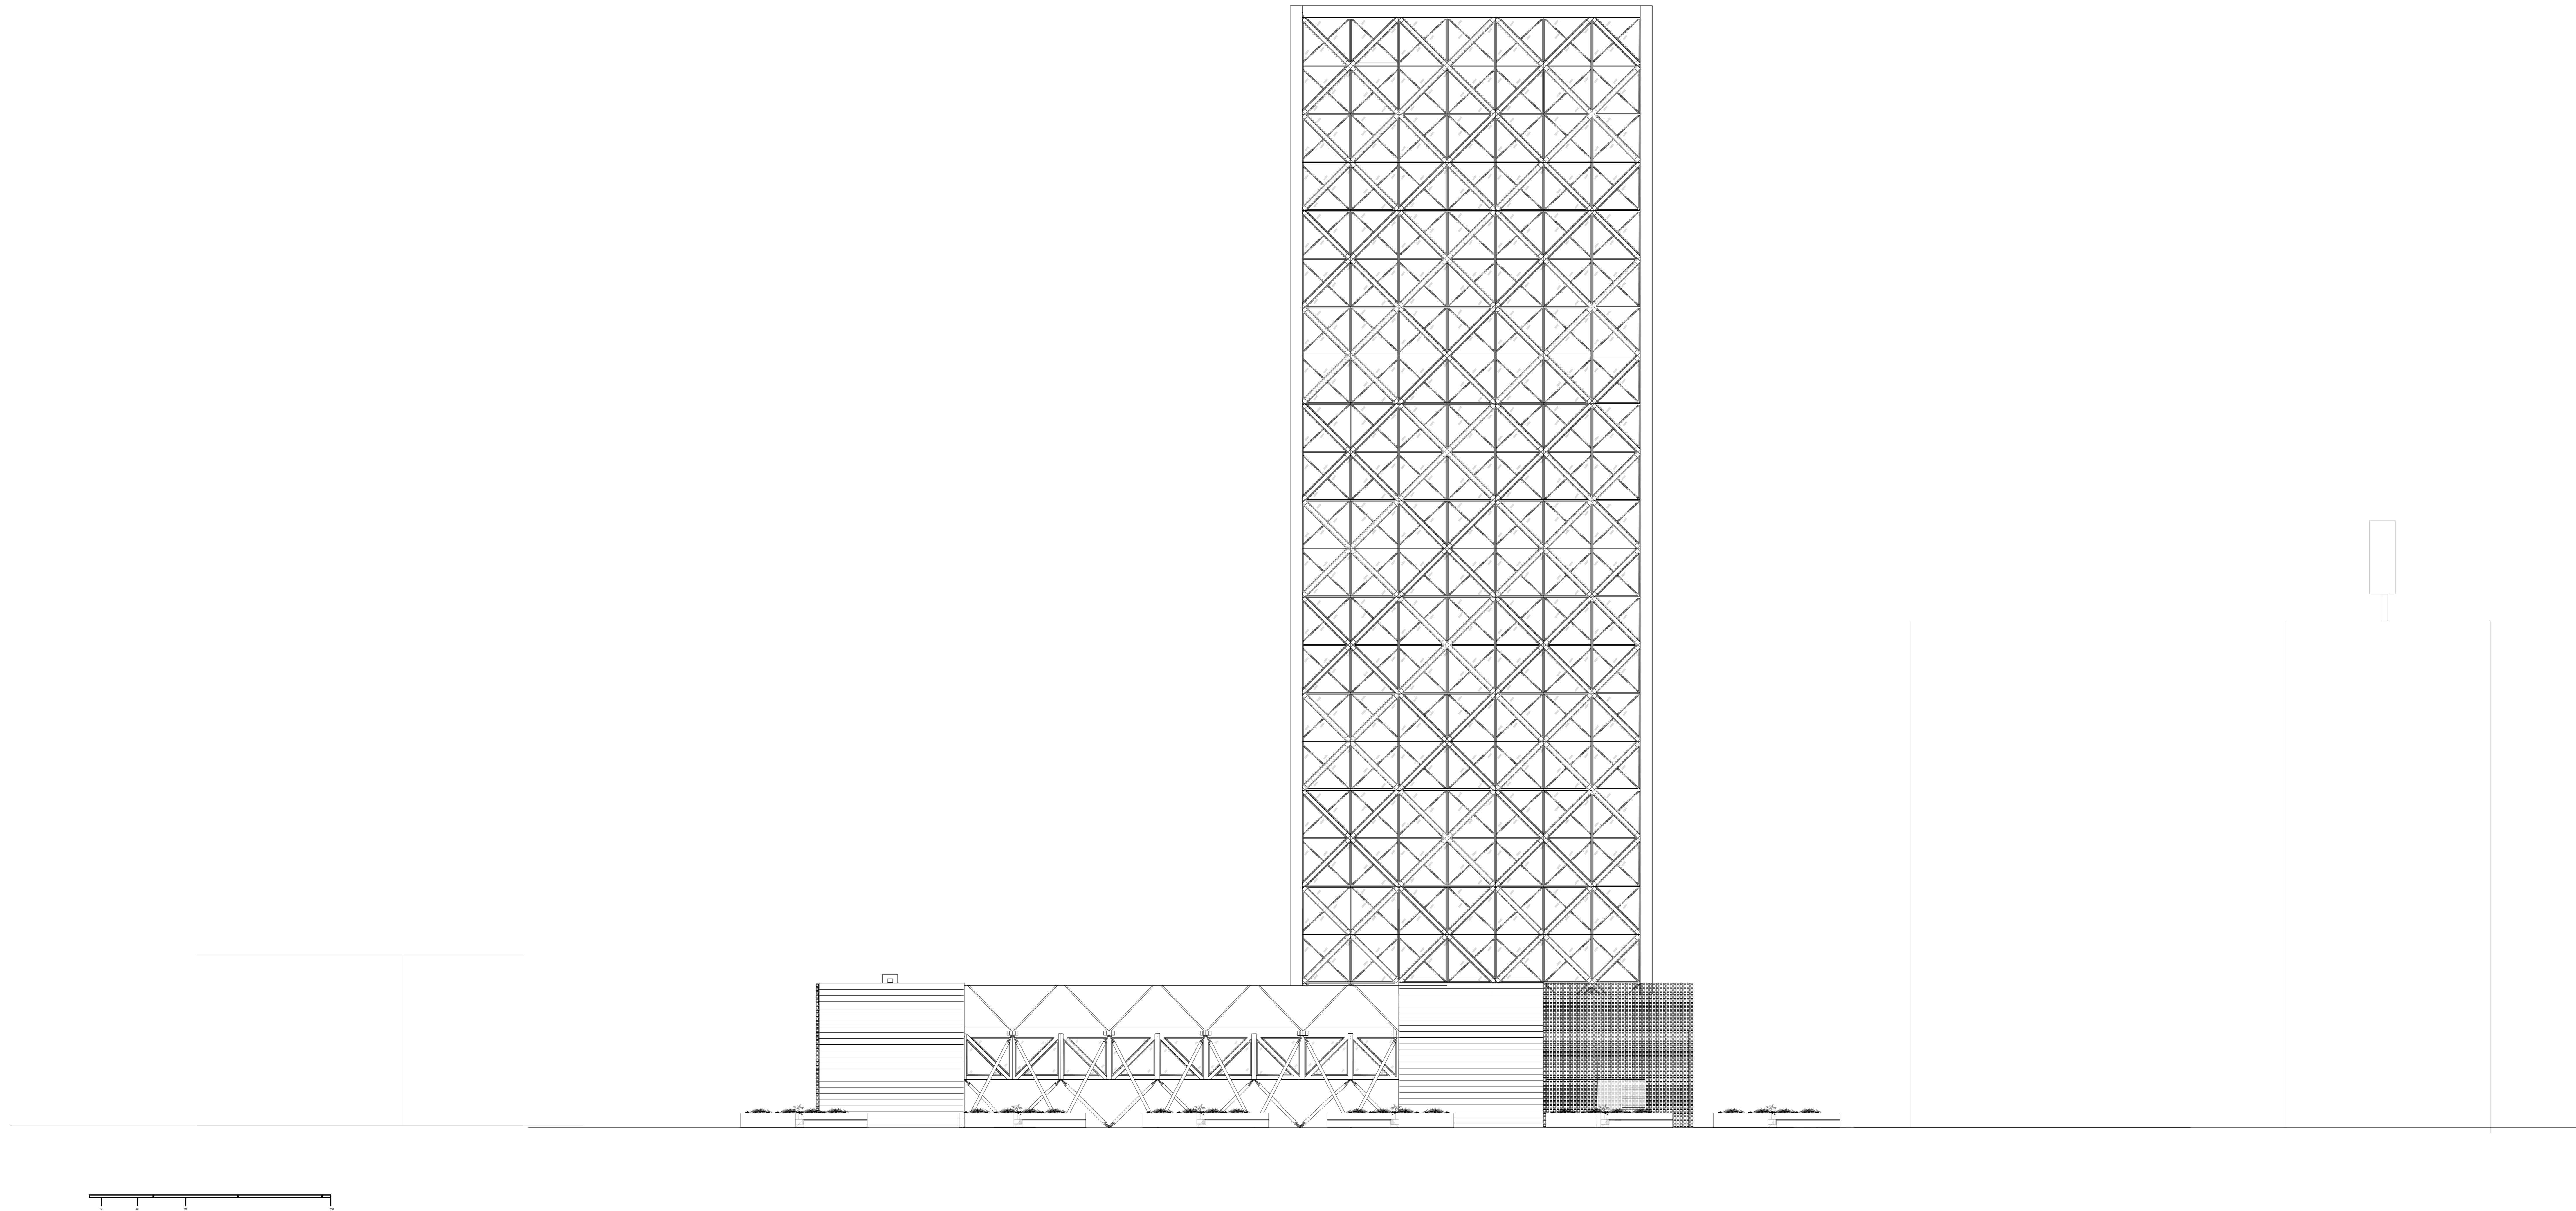

# WEST ELEVATION

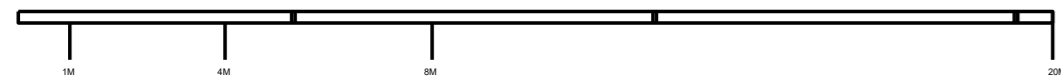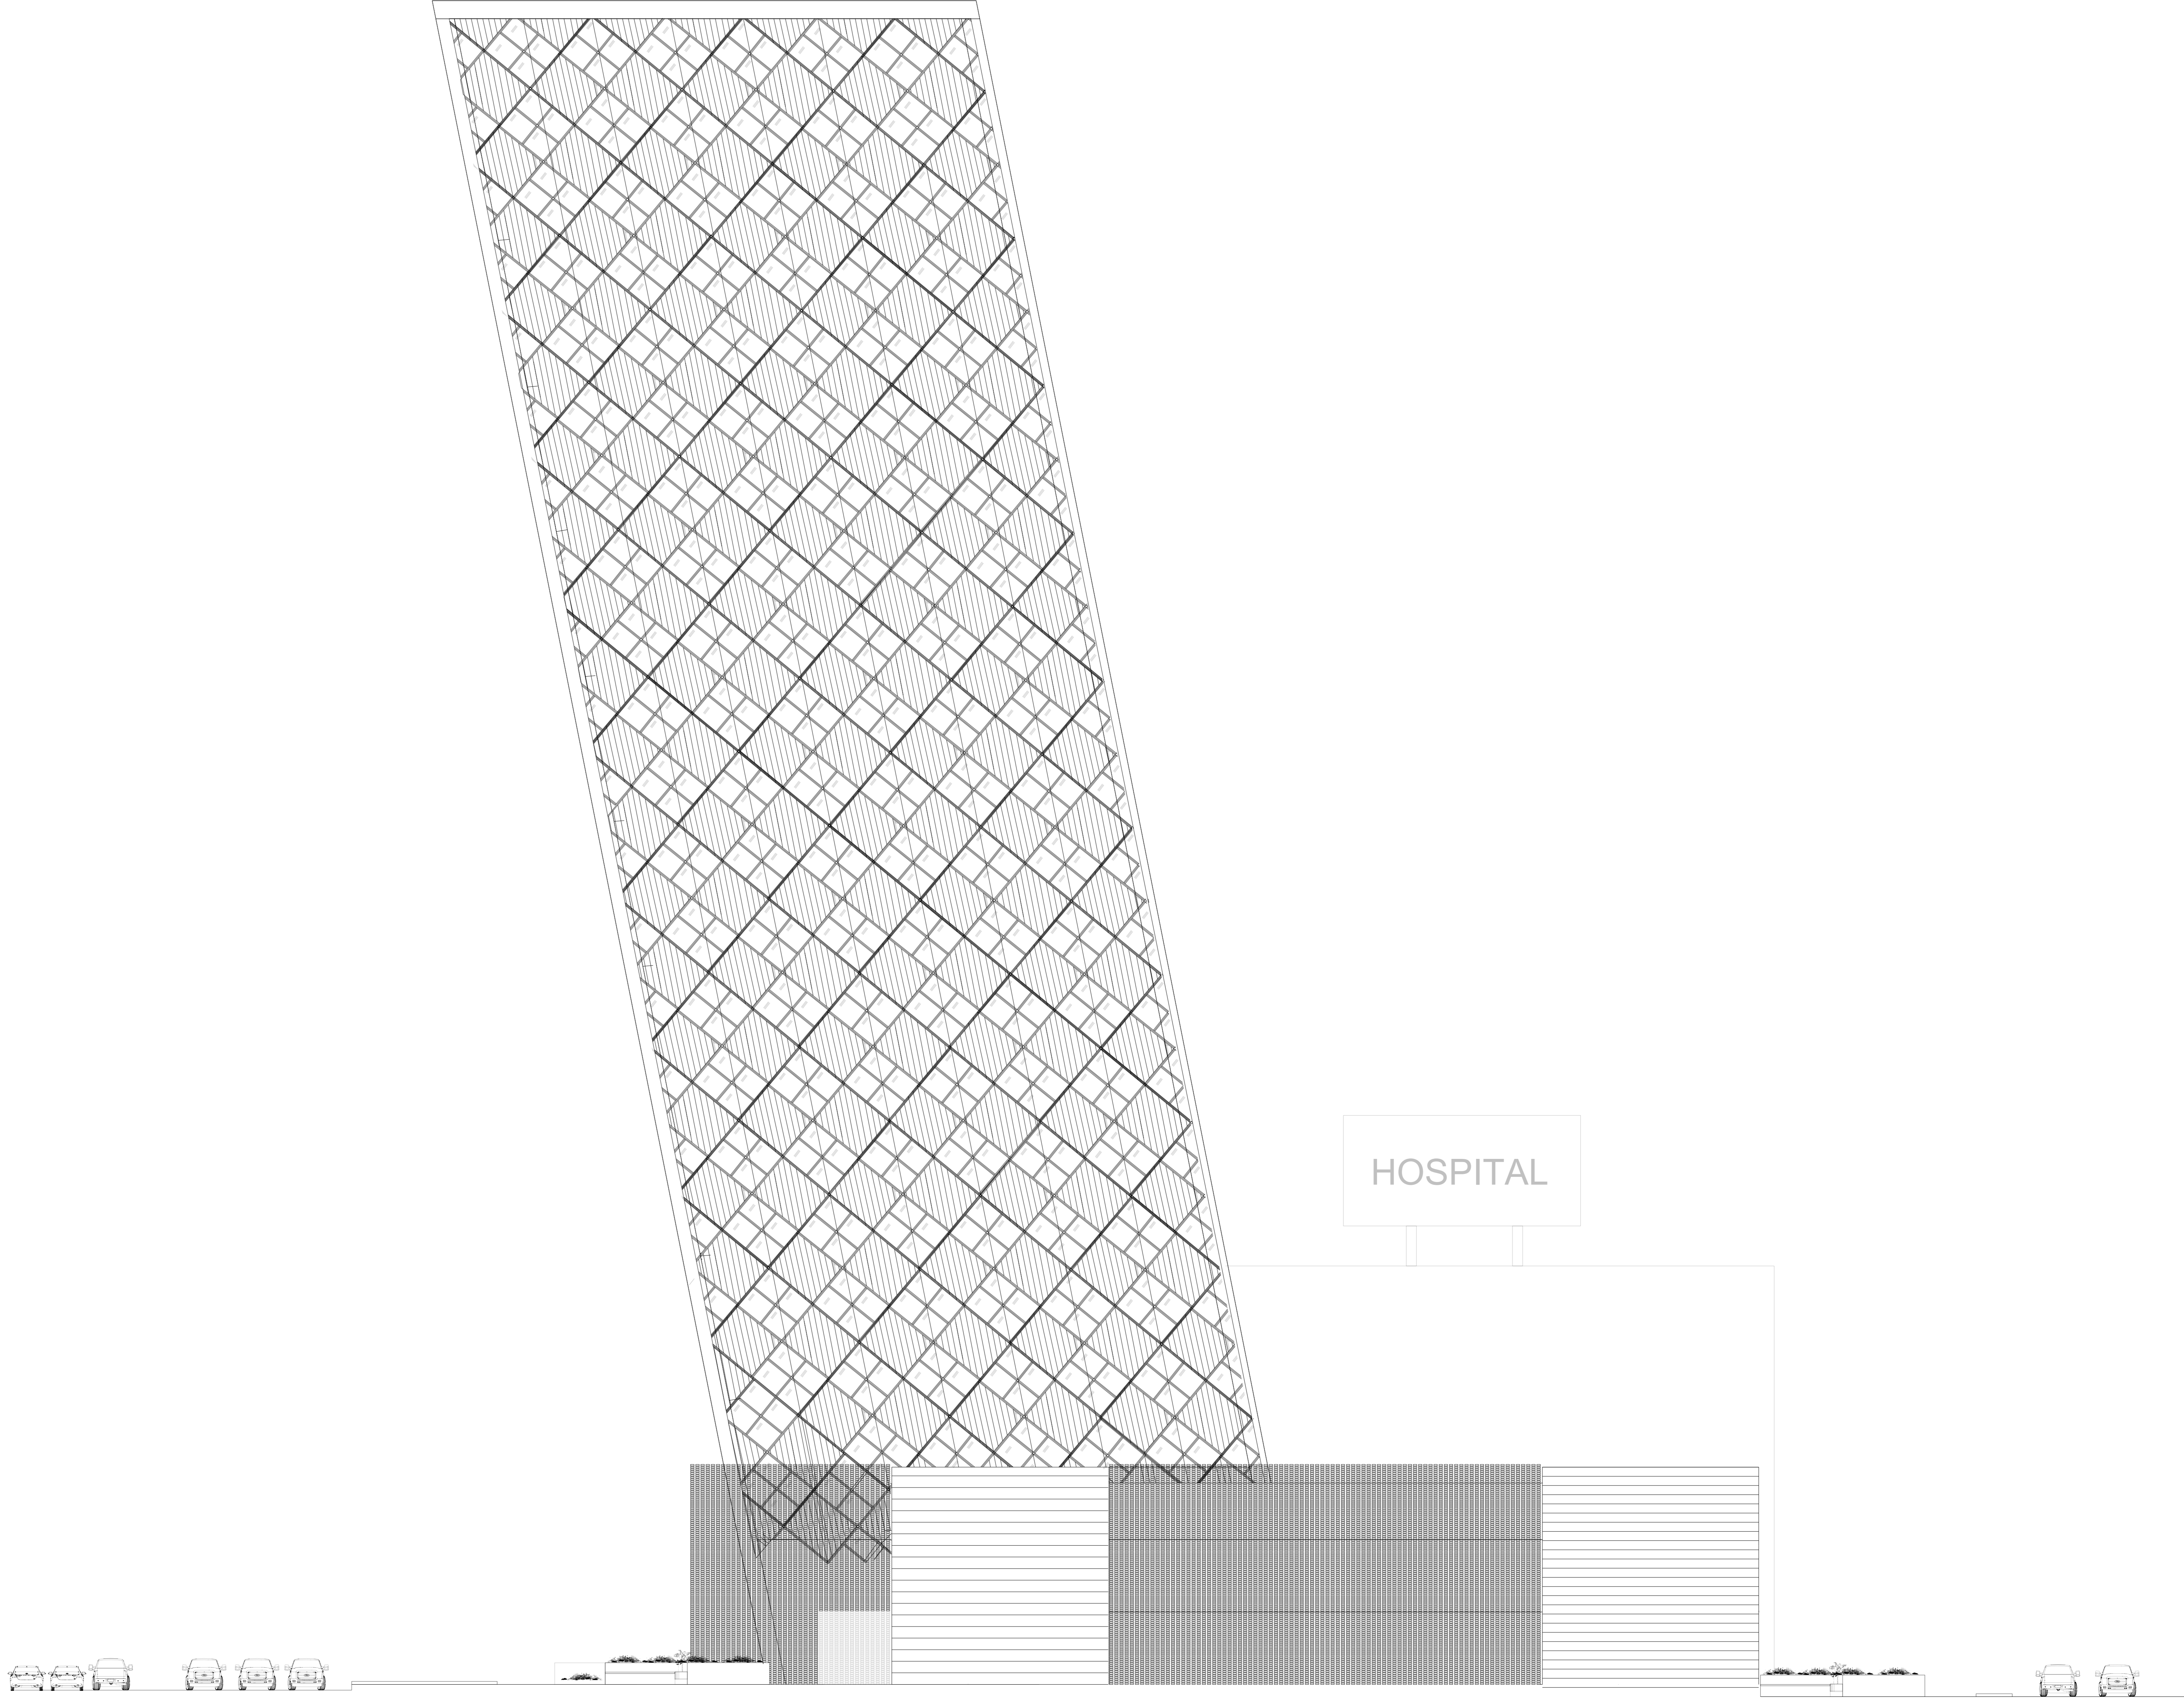

# RECREATIONAL PLAN

