

"CEDROS" RESIDENCE



CONTEXTUAL INTEGRATION

Chiapas



Tuxtla Gutiérrez, Chiapas.



Av. Cedros 8-194, Arboledas, 29030 Tuxtla Gutiérrez, Chis.

"THE VOLUME OF THE CEDROS RESIDENCE IS NOT ACCIDENTAL; IT IS THE RESULT OF A PROCESS OF GEOMETRIC INTERSECTION BETWEEN TWO MAIN PRISMS THAT MERGE TO CONFIGURE THE ARCHITECTURAL PROGRAM. THIS OPERATION GENERATES A DYNAMIC VOLUME WHERE TRADITIONAL ORTHOGONALITY IS BROKEN BY THE IMPLEMENTATION OF INCLINED WALLS, WHICH ACT AS TECTONIC GESTURES THAT PROVIDE DIRECTIONALITY AND VISUAL TENSION TO THE WHOLE."

THESE INCLINES NOT ONLY SERVE AN AESTHETIC PURPOSE, BUT ALSO ALLOW FOR THE HIERARCHICAL ORGANIZATION OF ACCESS POINTS AND THE CREATION OF VISUAL FOCAL POINTS THAT GUIDE THE USER THROUGH THE TRANSITIONAL SPACES. THE RESULT IS A BOLD MORPHOLOGY THAT COMBINES THE ROBUSTNESS OF BRICK WITH THE LIGHTNESS OF LARGE OPENINGS, CONSOLIDATING AN ARCHITECTURAL PIECE THAT SEEMS TO EMERGE FROM THE GROUND WITH STRENGTH AND CONTEMPORARY CHARACTER.

MAIN ENTRANCE




SERVICE CORRIDOR




SOUTH FACADE




GROUND FLOOR

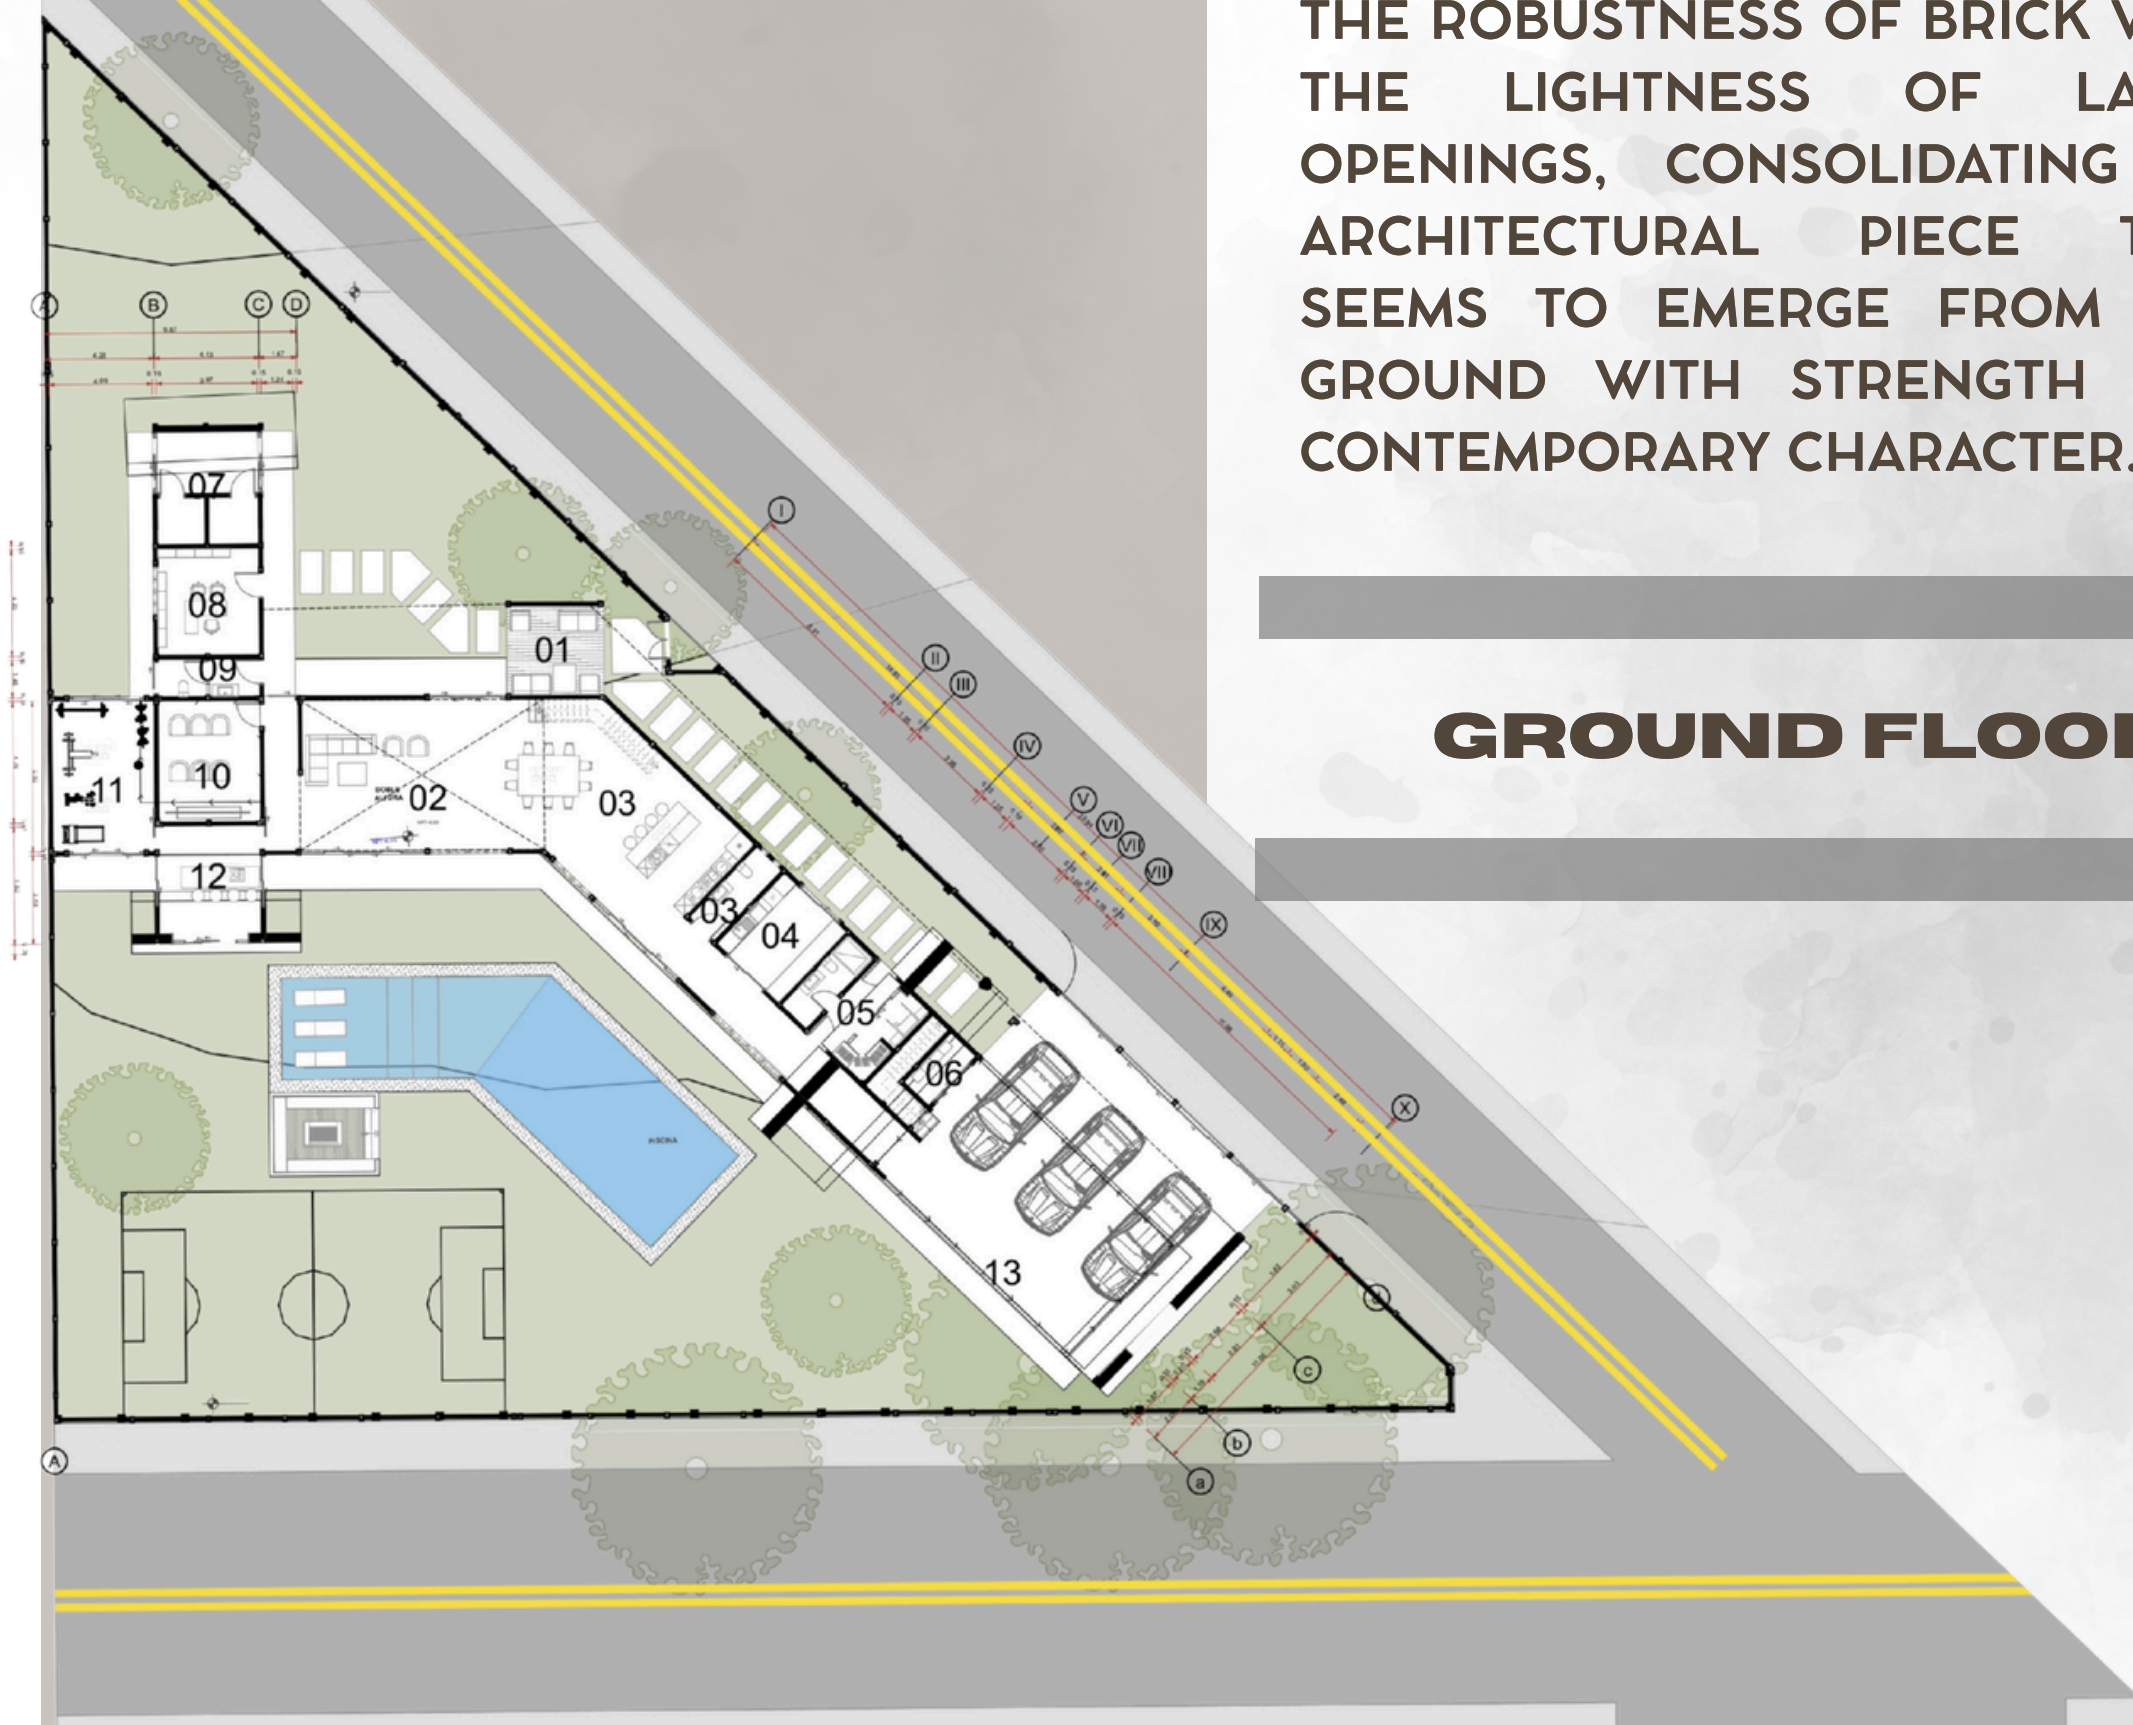

UPPER FLOOR

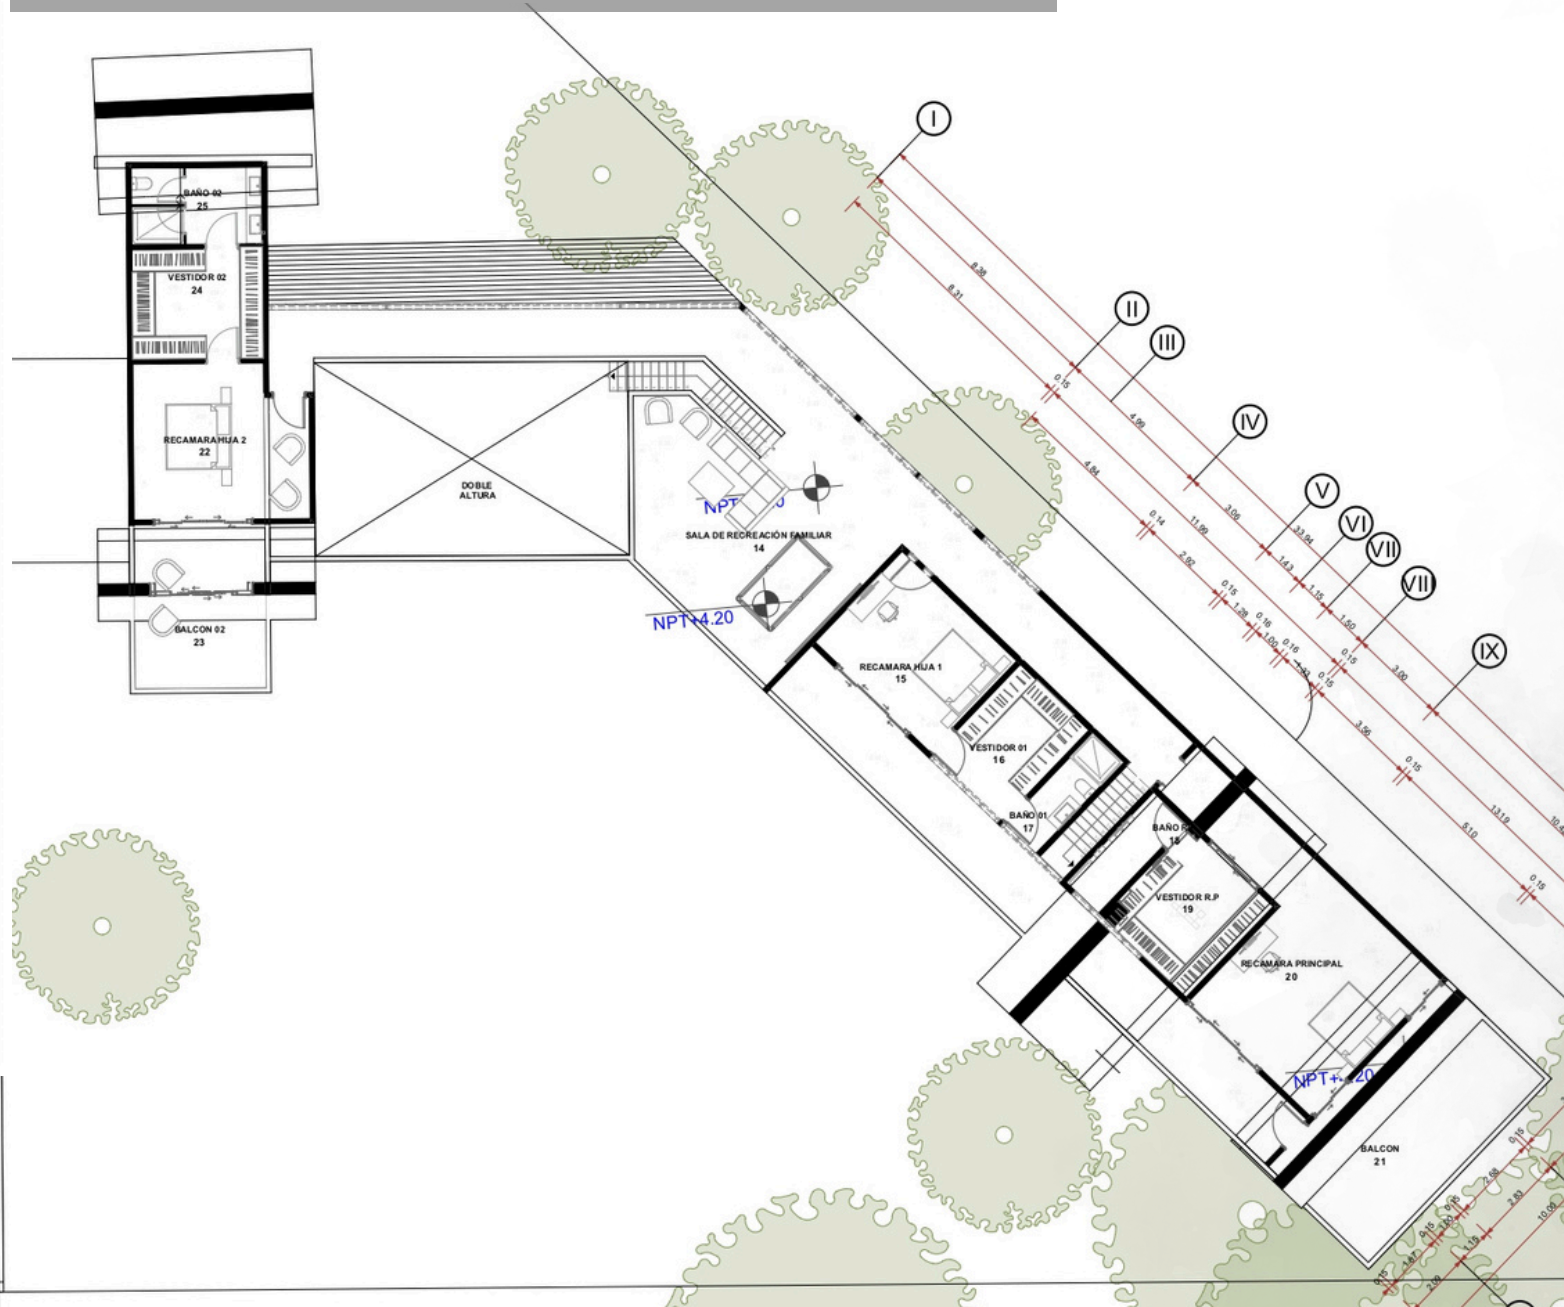


ROOFTOP PLANT

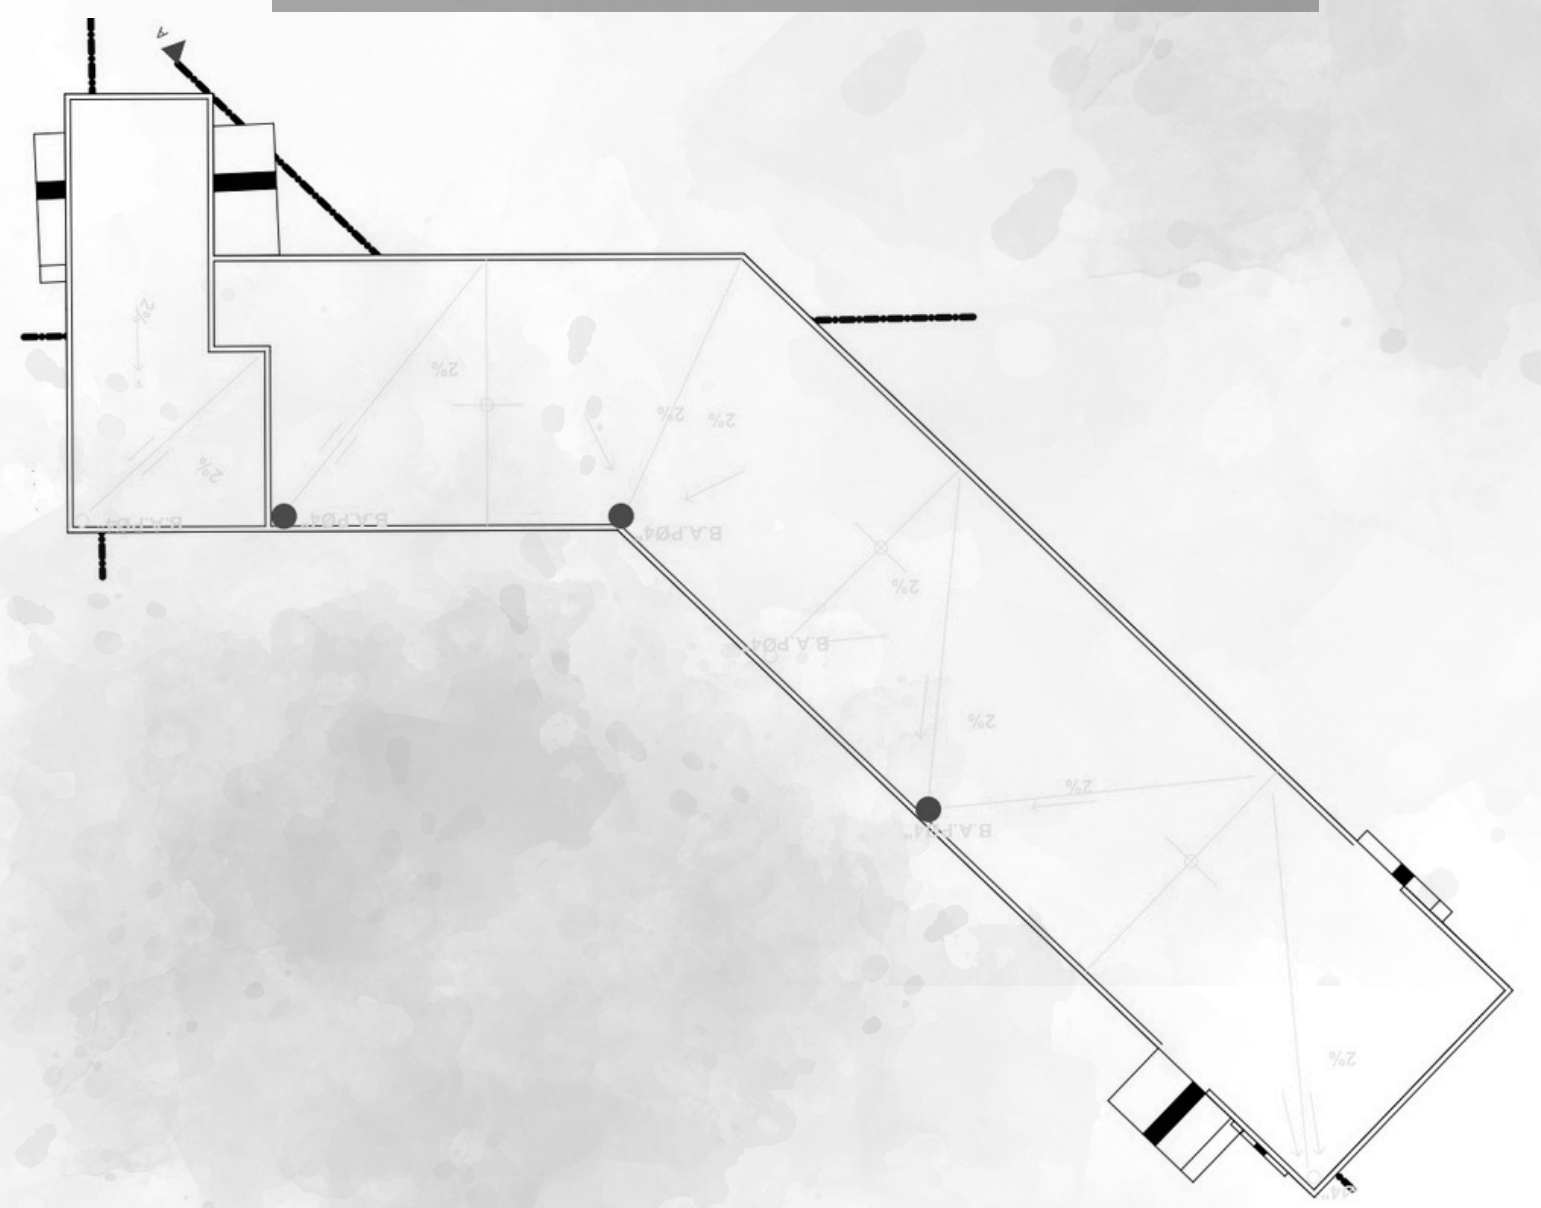

ZONAS			
Nombre del Piso de Origen	Número de Zona	Nombre de Zona	Área Medida
PLANTA BAJA	01	RECIBIDOR	13.96
	02	SALA	58.07
	03	BAÑO	5.27
	03	COMEDOR / COCINA	48.23
	04	CUARTO DE LAVADO	12.83
	05	CUARTO DE SERVICIO	16.63
	06	BODEGA	3.61
	07	CUARTO DE MASCOTAS	20.01
	08	OFICINA/ESTUDIO	18.33
	09	1/2 BAÑO	6.61
	10	CINE	18.52
	11	GYM	23.79
	12	BAR	18.01
	13	COCHERA	69.20
SEGUNDO NIVEL	14	SALA DE RECREACIÓN FAMILIAR	55.32
	15	RECAMARA HIJA 1	18.66
	16	VESTIDOR 01	11.59
	17	BAÑO 01	4.94
	18	BAÑO R.P	5.94
	19	VESTIDOR R.P	13.71
	20	RECAMARA PRINCIPAL	39.47
	21	BALCON	72.90
	22	RECAMARA HIJA 2	25.66
	23	BALCON 02	19.27
	24	VESTIDOR 02	14.56
	25	BAÑO 02	9.84
			624.93 m ²

SOUTHWEST FACADE

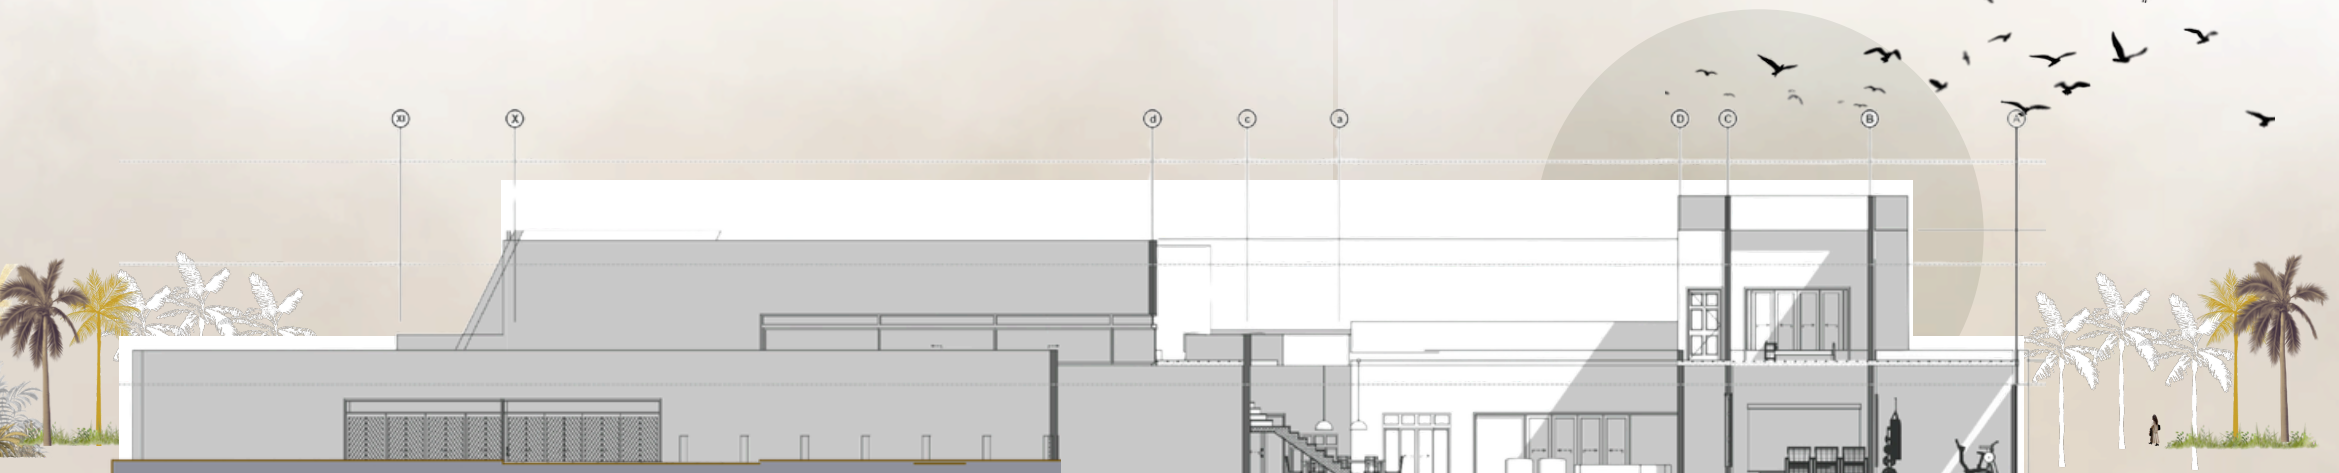

ARCHITECTURAL SECTION Y1-Y1



"CEDROS" RESIDENCE



CONTEXTUAL INTEGRATION

WEST FACADE



ZONES:



VIRTUAL TOUR



ROOM



CEDROS RESIDENCE IS CONCEIVED AS A PRIVATE SANCTUARY WHERE LUXURY TRANSLATES INTO SENSORY COMFORT. EACH SPACE HAS BEEN DESIGNED TO OFFER A UNIQUE EXPERIENCE: FROM THE ACOUSTIC INTROSPECTION OF THE CINEMA ROOM TO THE VITALITY OF THE GYM INTEGRATED INTO THE LANDSCAPE.

ARCHITECTURAL SECTION A-A

