
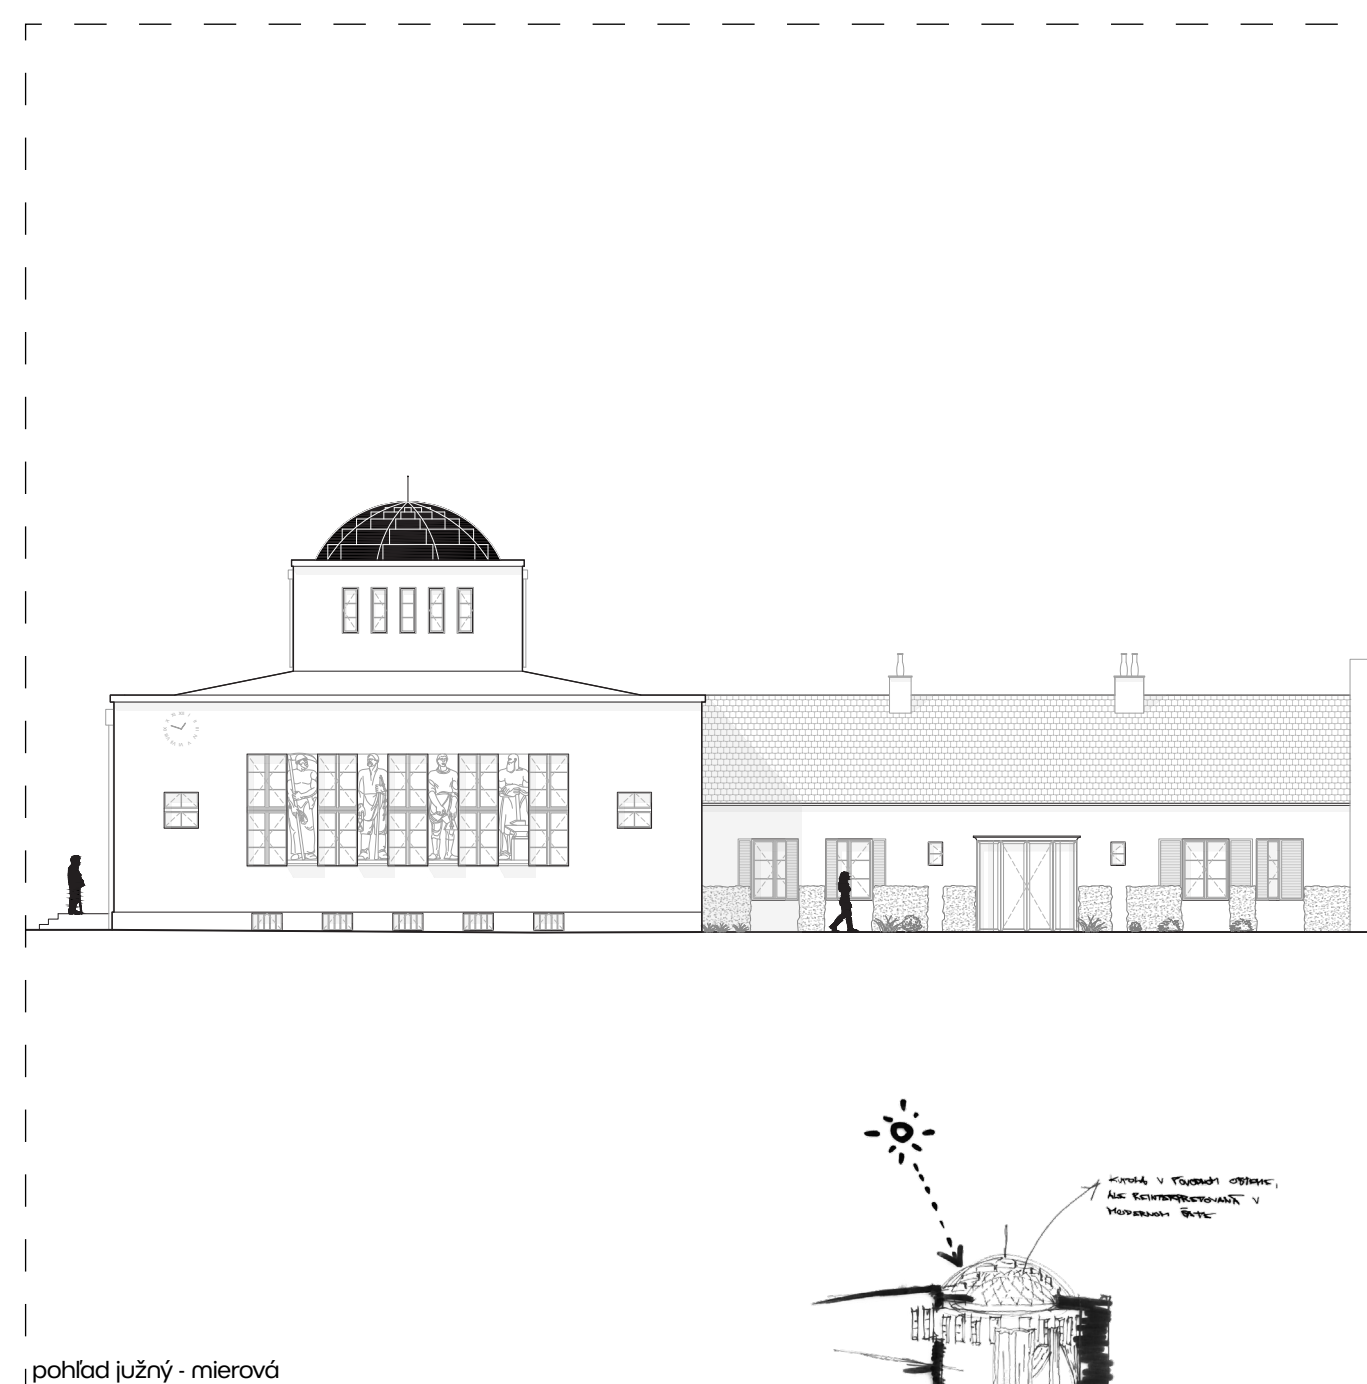
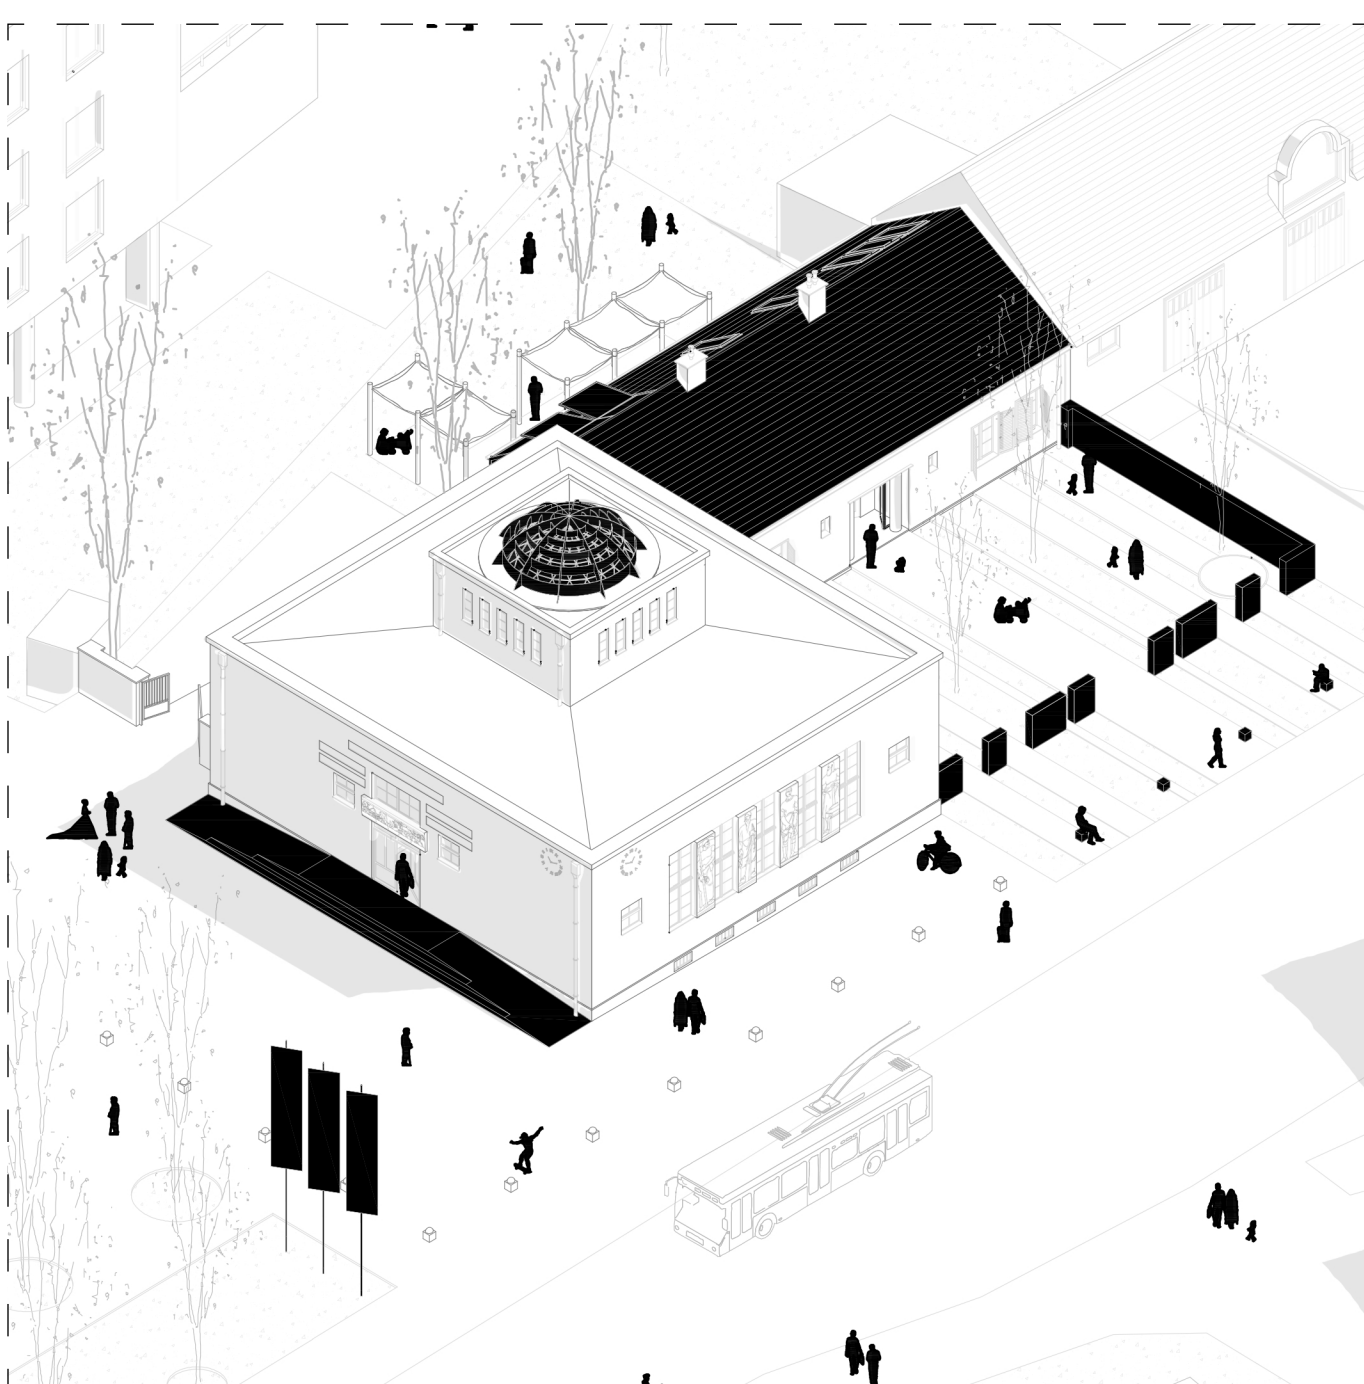
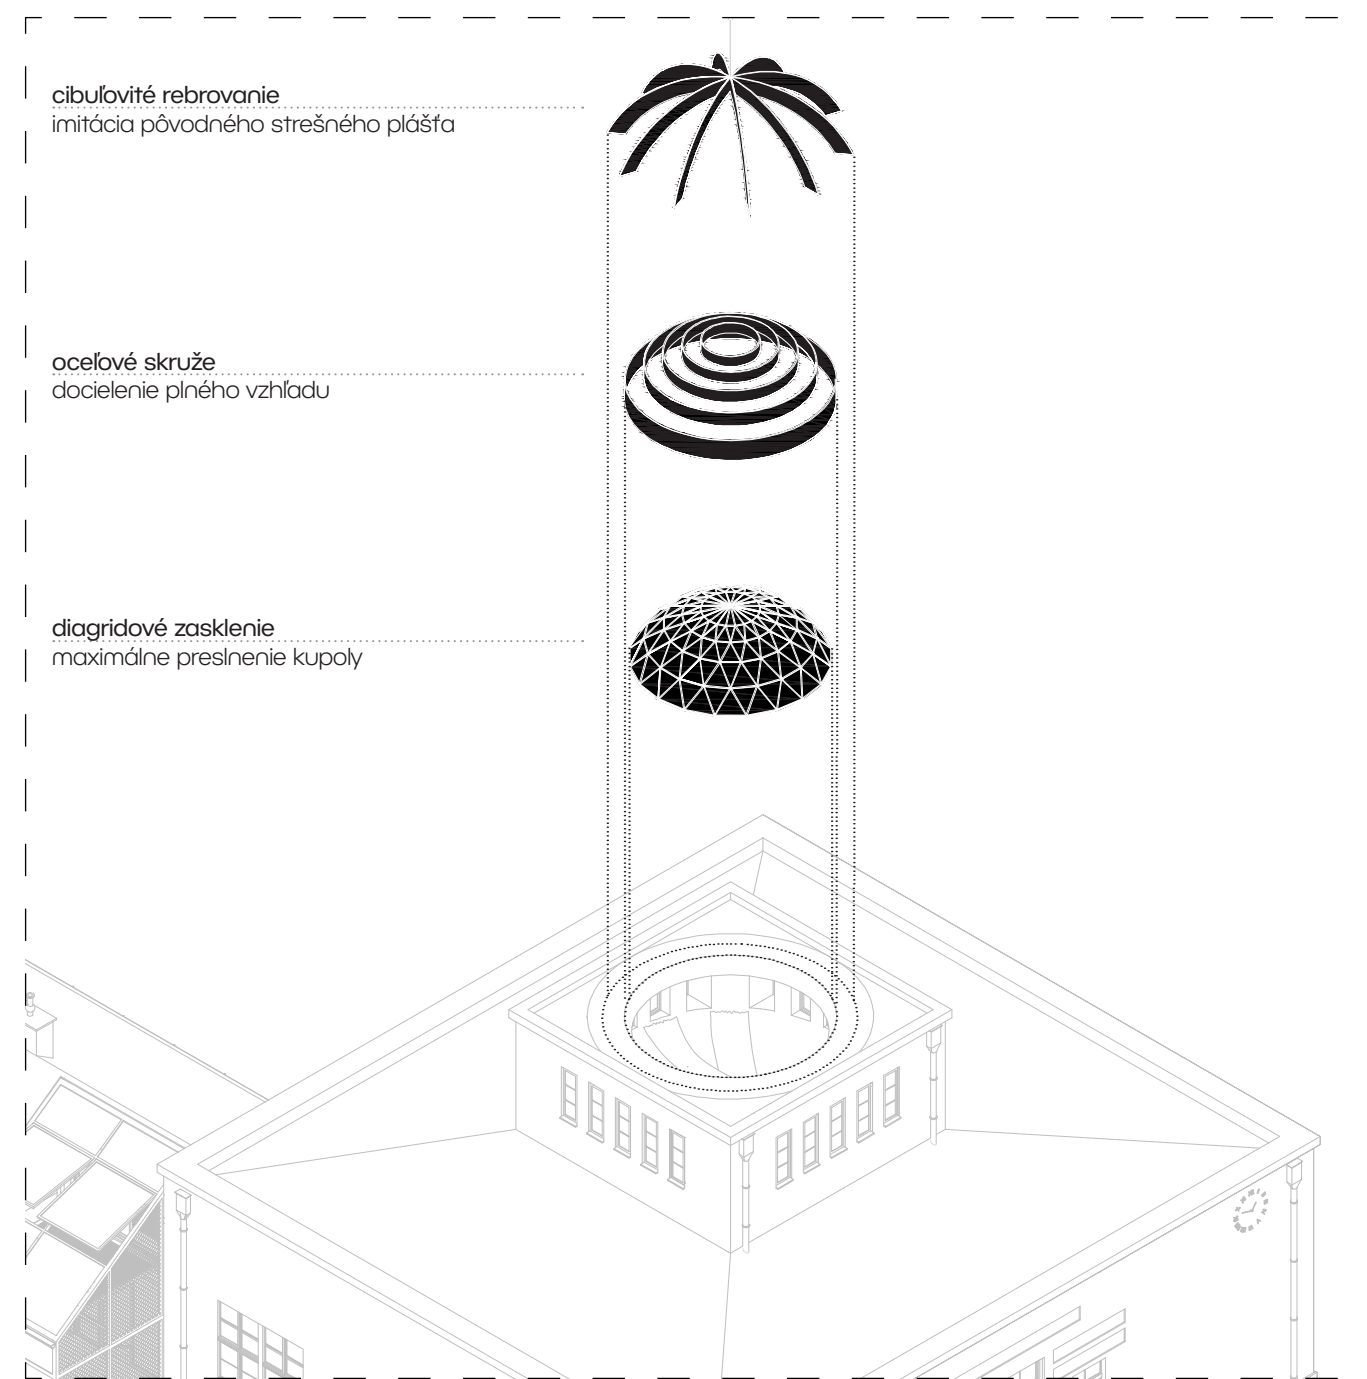
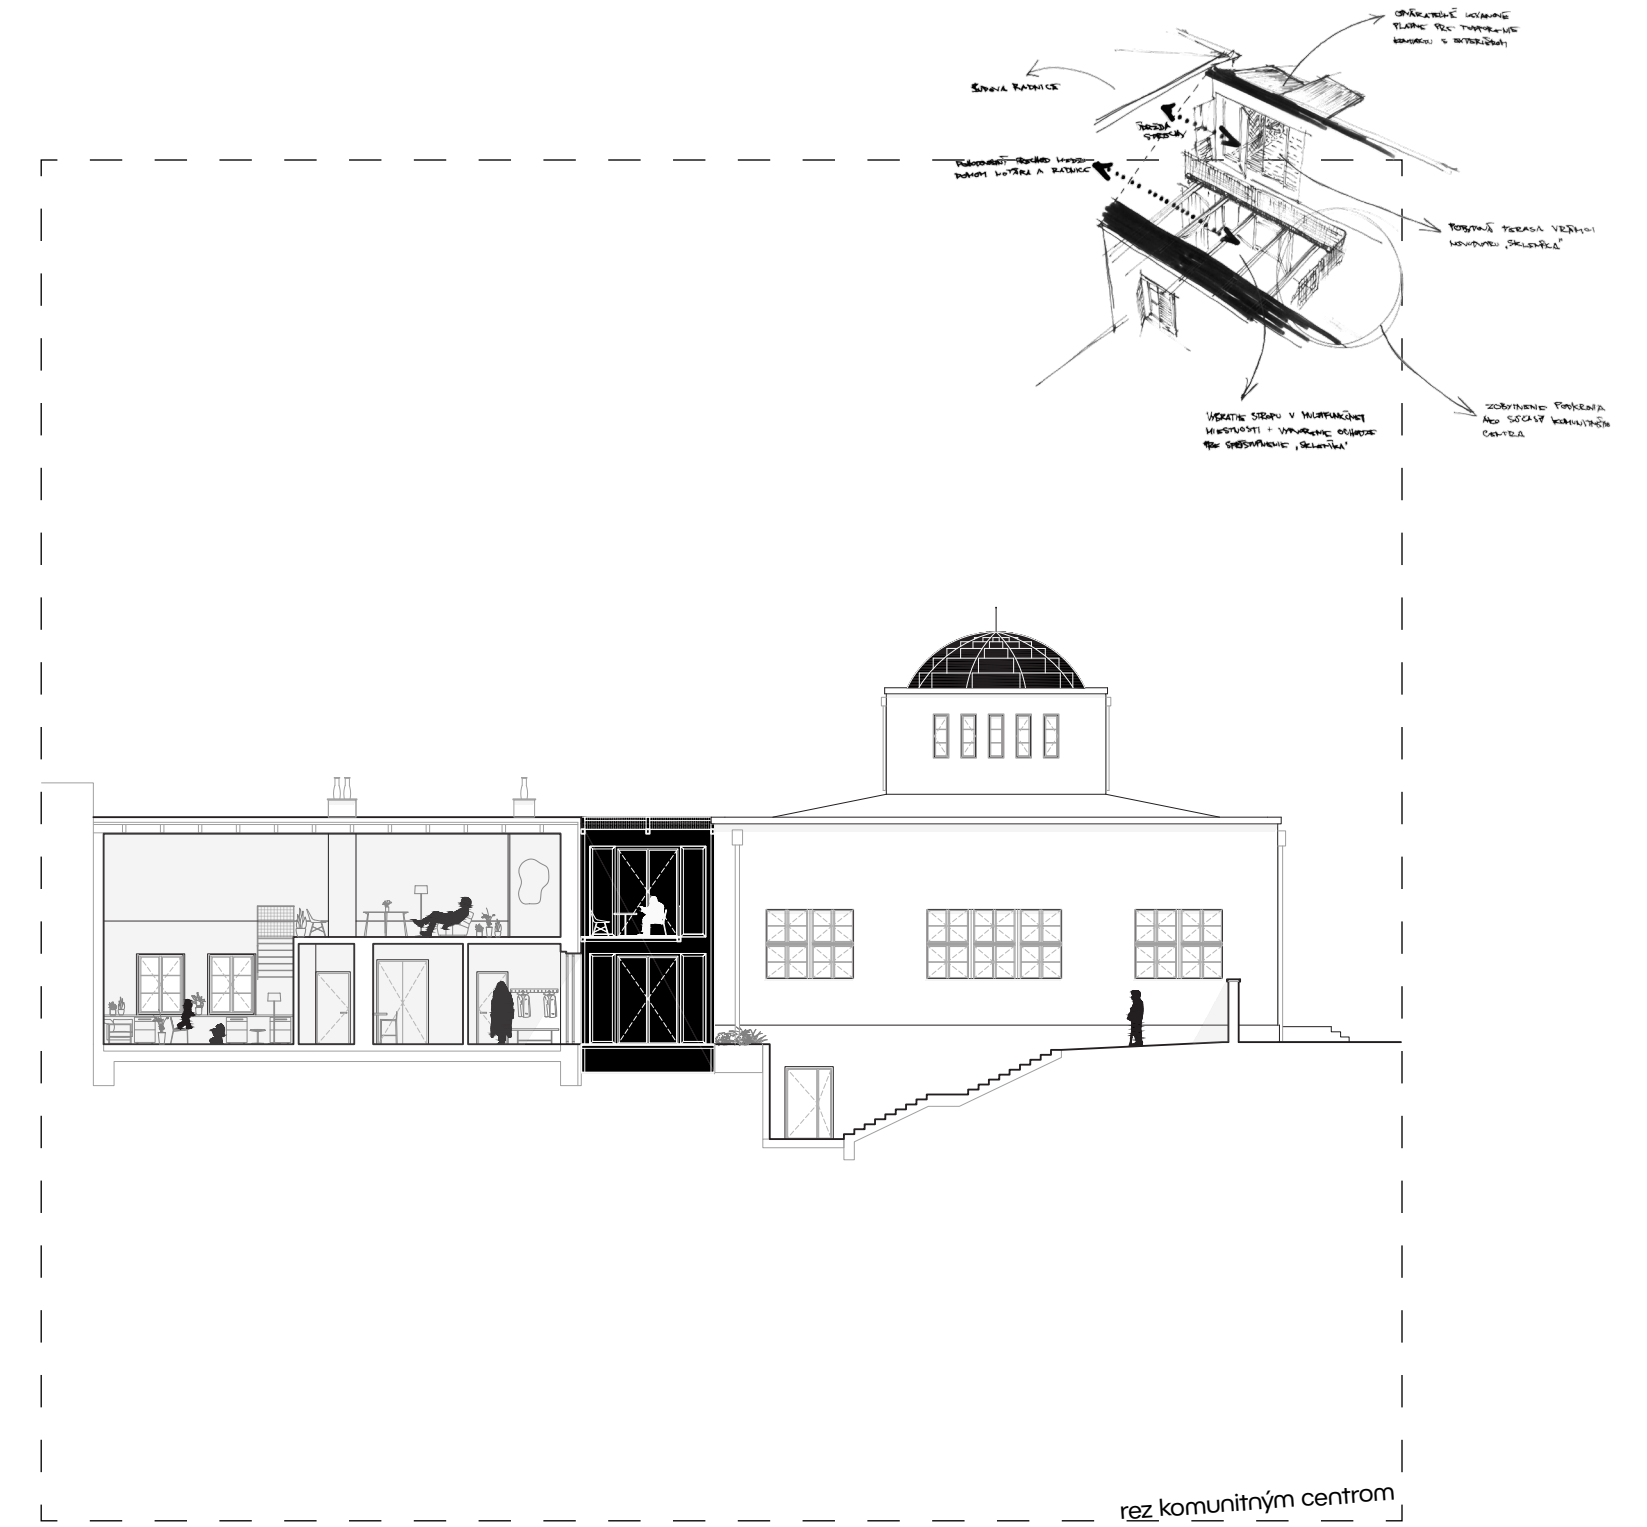


“myslíte si, že keby Ludwig žil v 21. storočí, nespravil by tú kupolu presklenú?”
 ~ ing. arch. pavol paulíny, phd.

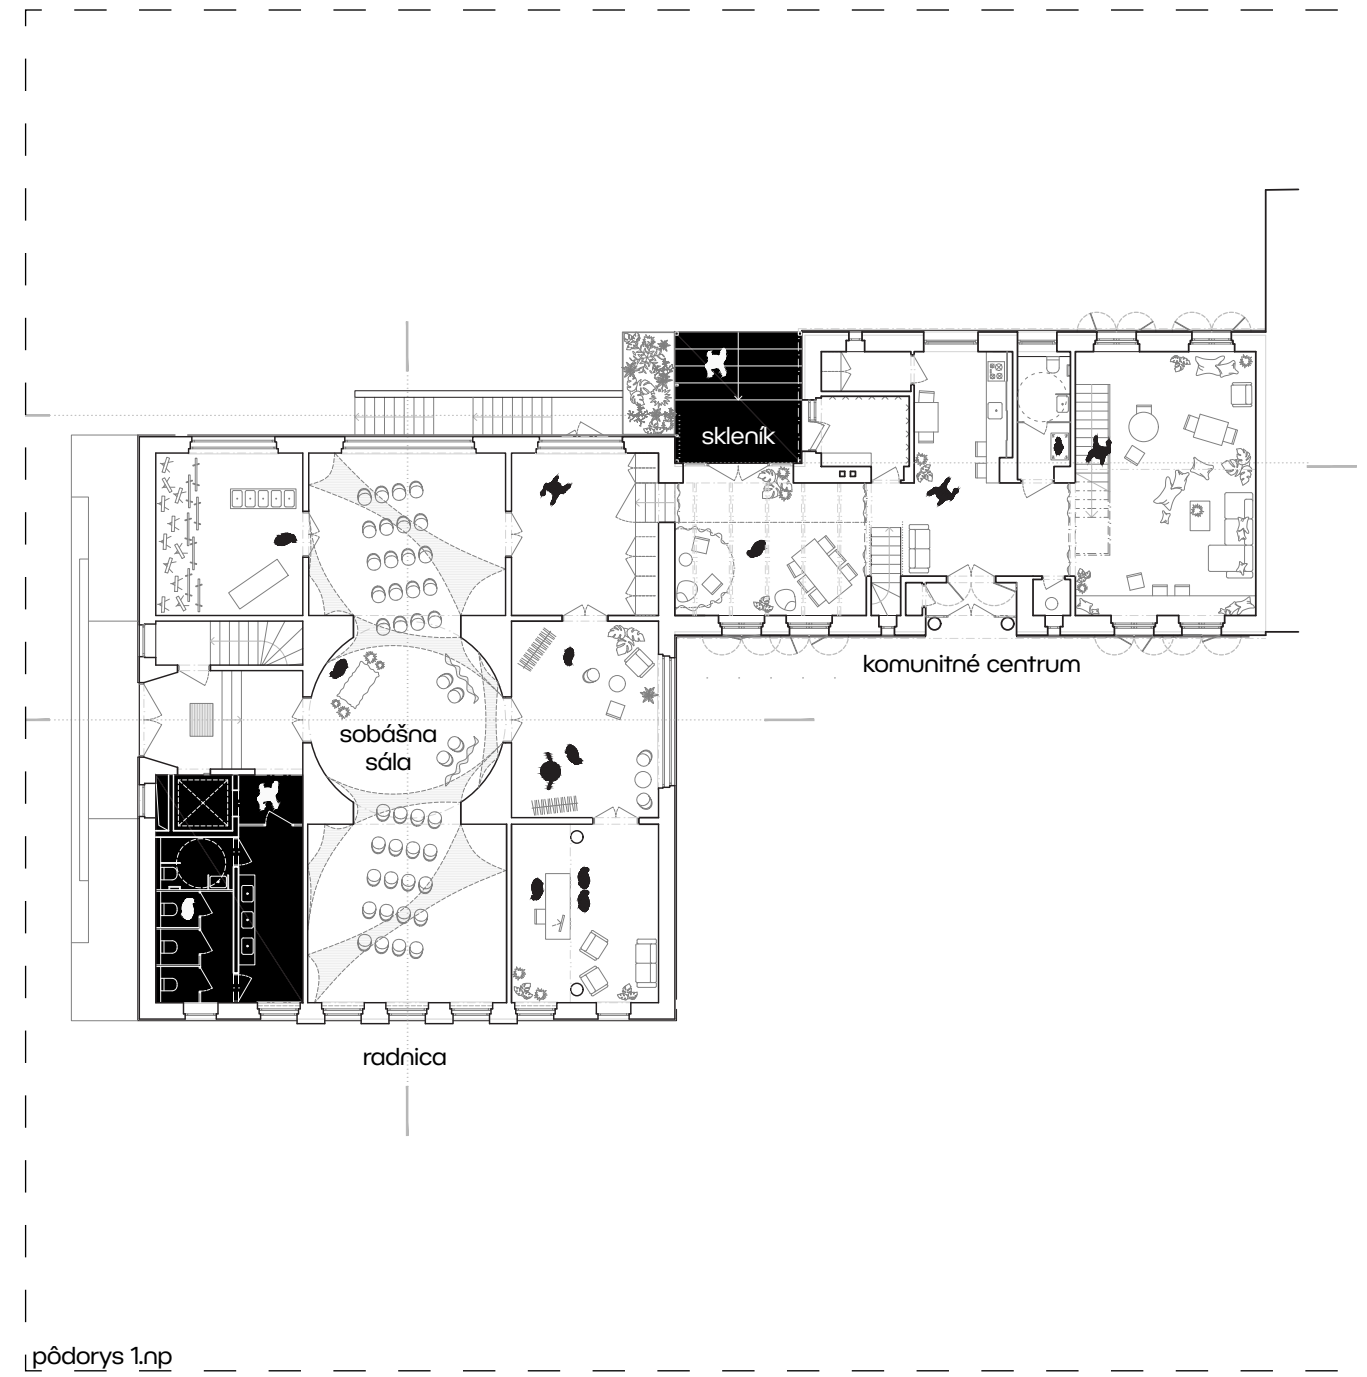

AN V - obnova pamiatok

lukáš chudík + michal urban

garant predmetu ... doc. ing. arch. vladimír hain, phd
 vedúci práce ... ing. arch. pavol paulíny, phd
 ústav ... ústav
 ar ... 2025/26