


1 ГОЛОВНИЙ ФАСАД 1-5 М 1:50 MAIN FACADE 1-5 S 1:50

## MODERN SINGLE-FAMILY HOUSE

FIRST FLOOR PLAN S 1:20

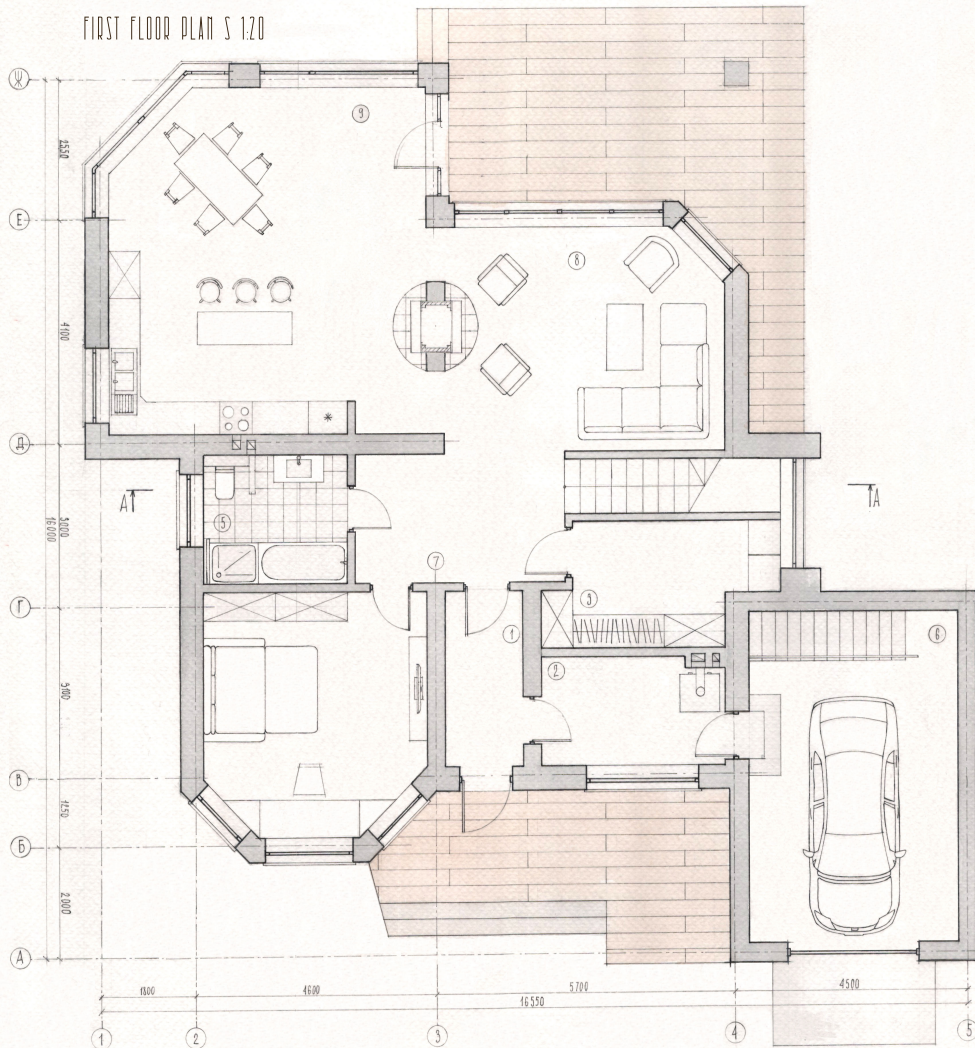

### EXPLANATORY NOTES TO THE PLANS

#### FIRST-FLOOR PLAN

1. entryway
2. boiler room
3. storage room
4. room
5. bathroom
6. garage
7. hallway
8. living room
9. kitchen-dining room

#### SECOND-FLOOR FLOOR PLAN

10. hallway
11. child's bedroom
12. child's bedroom
13. bathroom
14. master bedroom
15. bathroom
16. walk-in closet
17. child's bedroom
18. walk-in closet

### TECHNICAL AND ECONOMIC INDICATORS


Total area: 220 m<sup>2</sup>  
 Total building area: 180 m<sup>2</sup>  
 Lot perimeter: 1,475 m  
 Height: 9,500 m

ВІКОННА: СТ. ГР. АРХ 24-2А  
 ОТЕРАНСЬКА О.В.  
 ПЕРЕВІРКА: КОРОЛЬ В.П., МАЩЕНКО Т.О.,  
 СЕМІВАНОВ О.І., ОМЕЛЯНЕНКО М.В.

Project by:  
 Oleksandra Oteranska




A ФАСАД А-Е М 1:100 FACADE A-E S 1:100

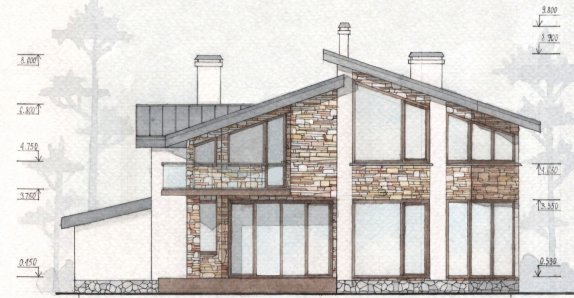



5 ФАСАД 5-1 М 1:100 FACADE 5-1 S 1:100



E ФАСАД Е-А М 1:100 FACADE E-A S 1:100

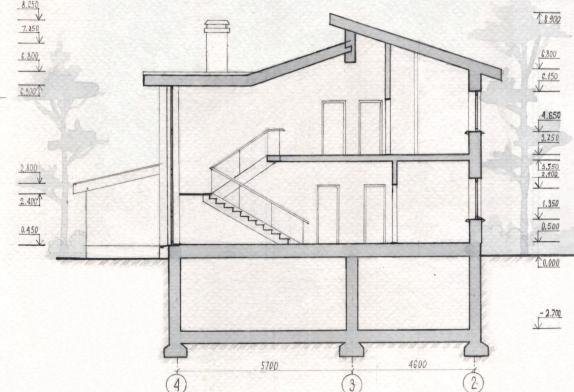


РОЗРІЗ ЧЕРЕЗ ВІСЬХ 4-2 А-А М 1:100  
 SECTION 4-2 A-A S 1:100

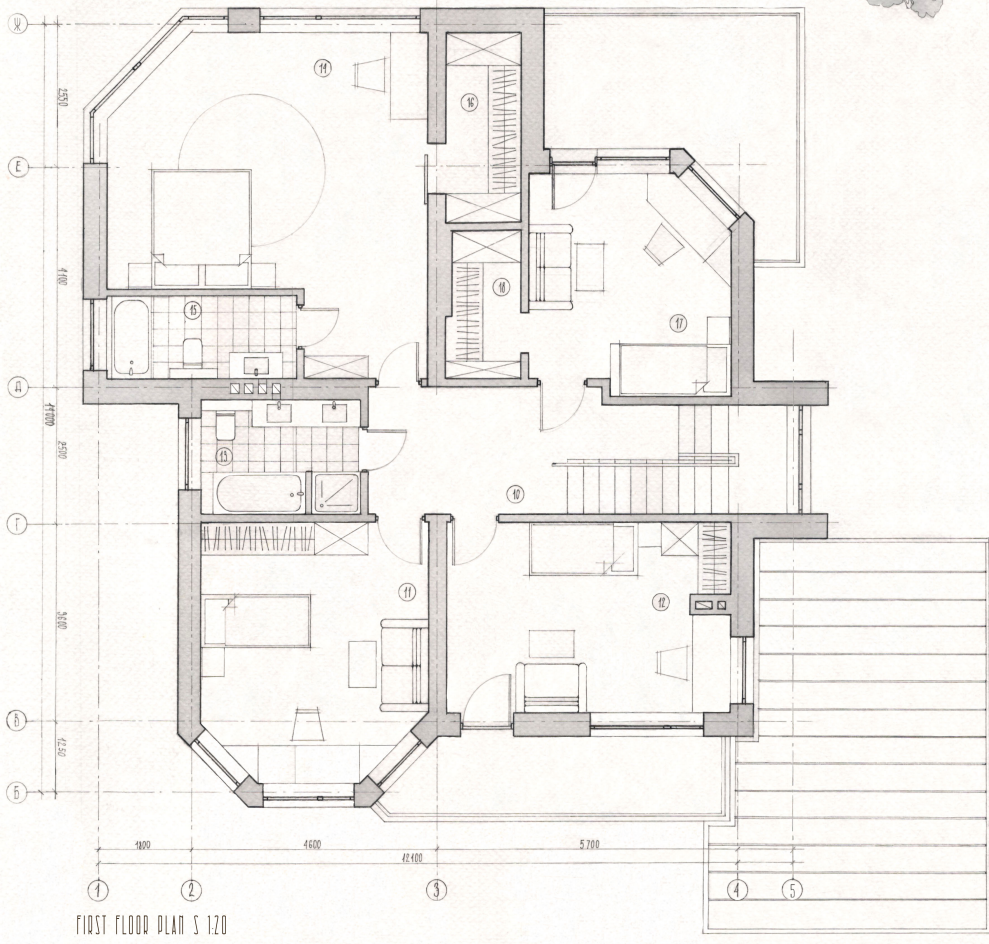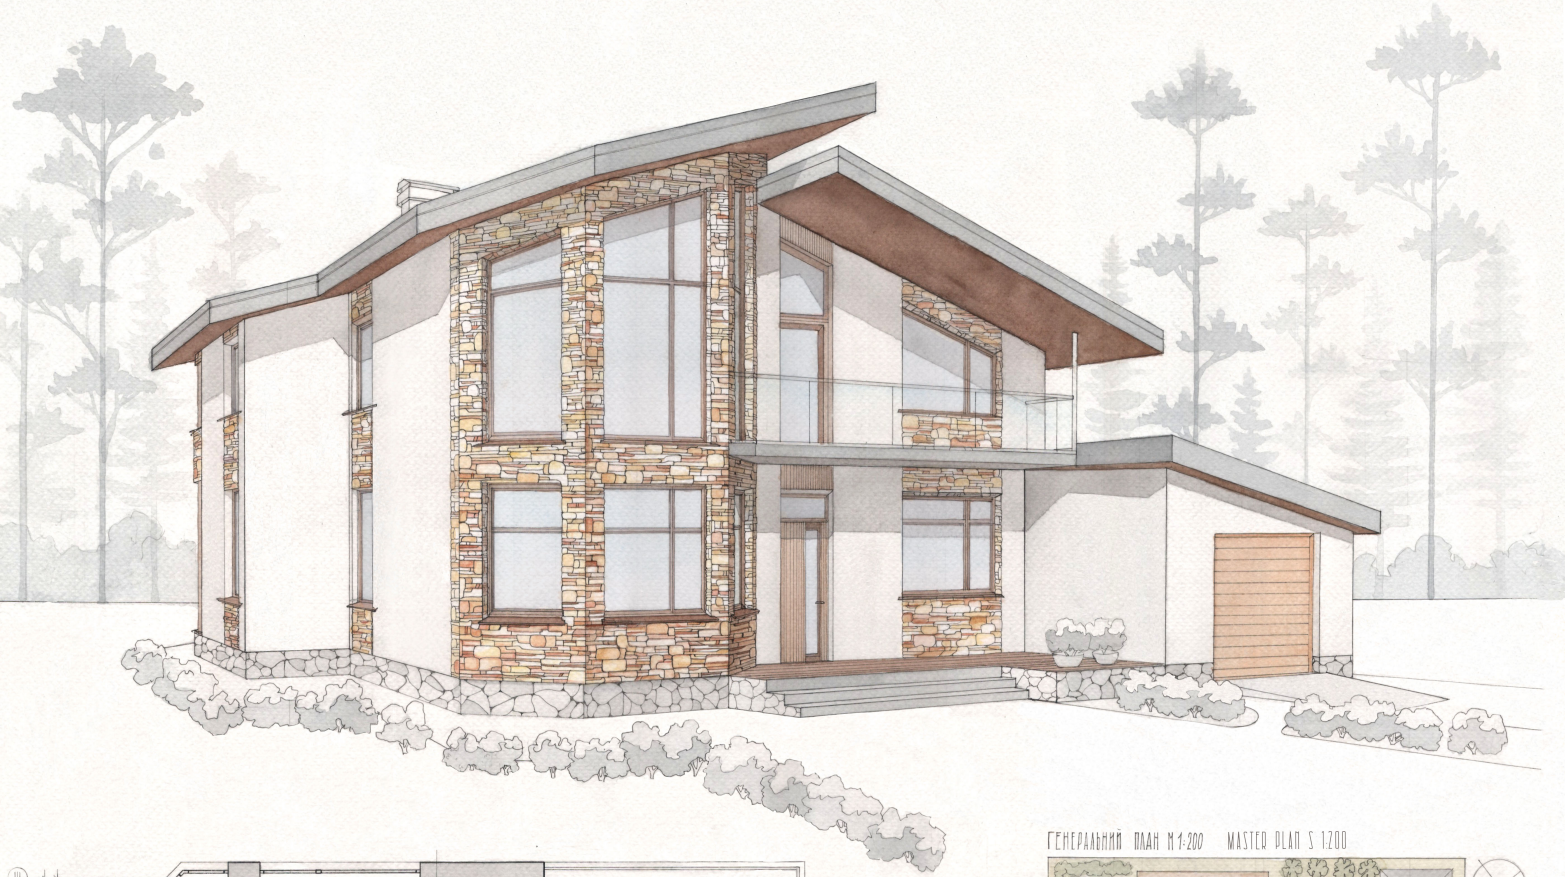


FIRST FLOOR PLAN S 1:20

ГЕНЕРАЛЬНИЙ ПЛАН М 1:200 WASTED PLAN S 1:200

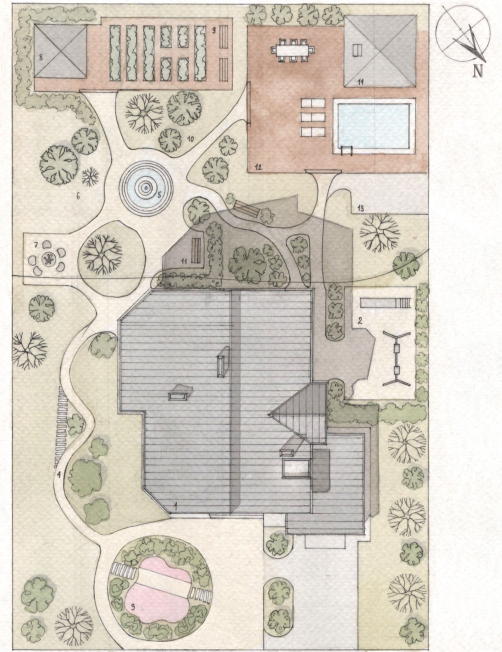

СИТУАЦІЙНИЙ ПЛАН М 1:2000 SITE PLAN S 1:2000

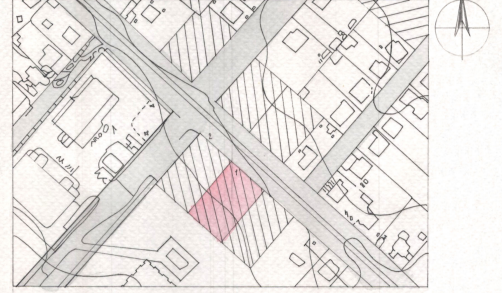

EXPLANATORY NOTES TO THE WASTED PLAN

- 1. Detached house
- 2. playground
- 3. flower garden
- 4. fountain
- 5. walking path
- 6. garden
- 7. campfire area
- 8. utility shed
- 9. raised garden beds
- 10. apple and cherry orchard
- 11. gazebo with barbecue area
- 12. terrace with swimming pool
- 13. sports area

EXPLANATORY NOTES TO THE SITE PLAN

- 1. Lot
- 2. Main road

