



A place for another function

Redensification of Miramón Park


Fair area + Hybrid Building. Transformation of a monofunctional technology park into a vibrant, mixed-use and sustainable place (work, live, learn and enjoy).

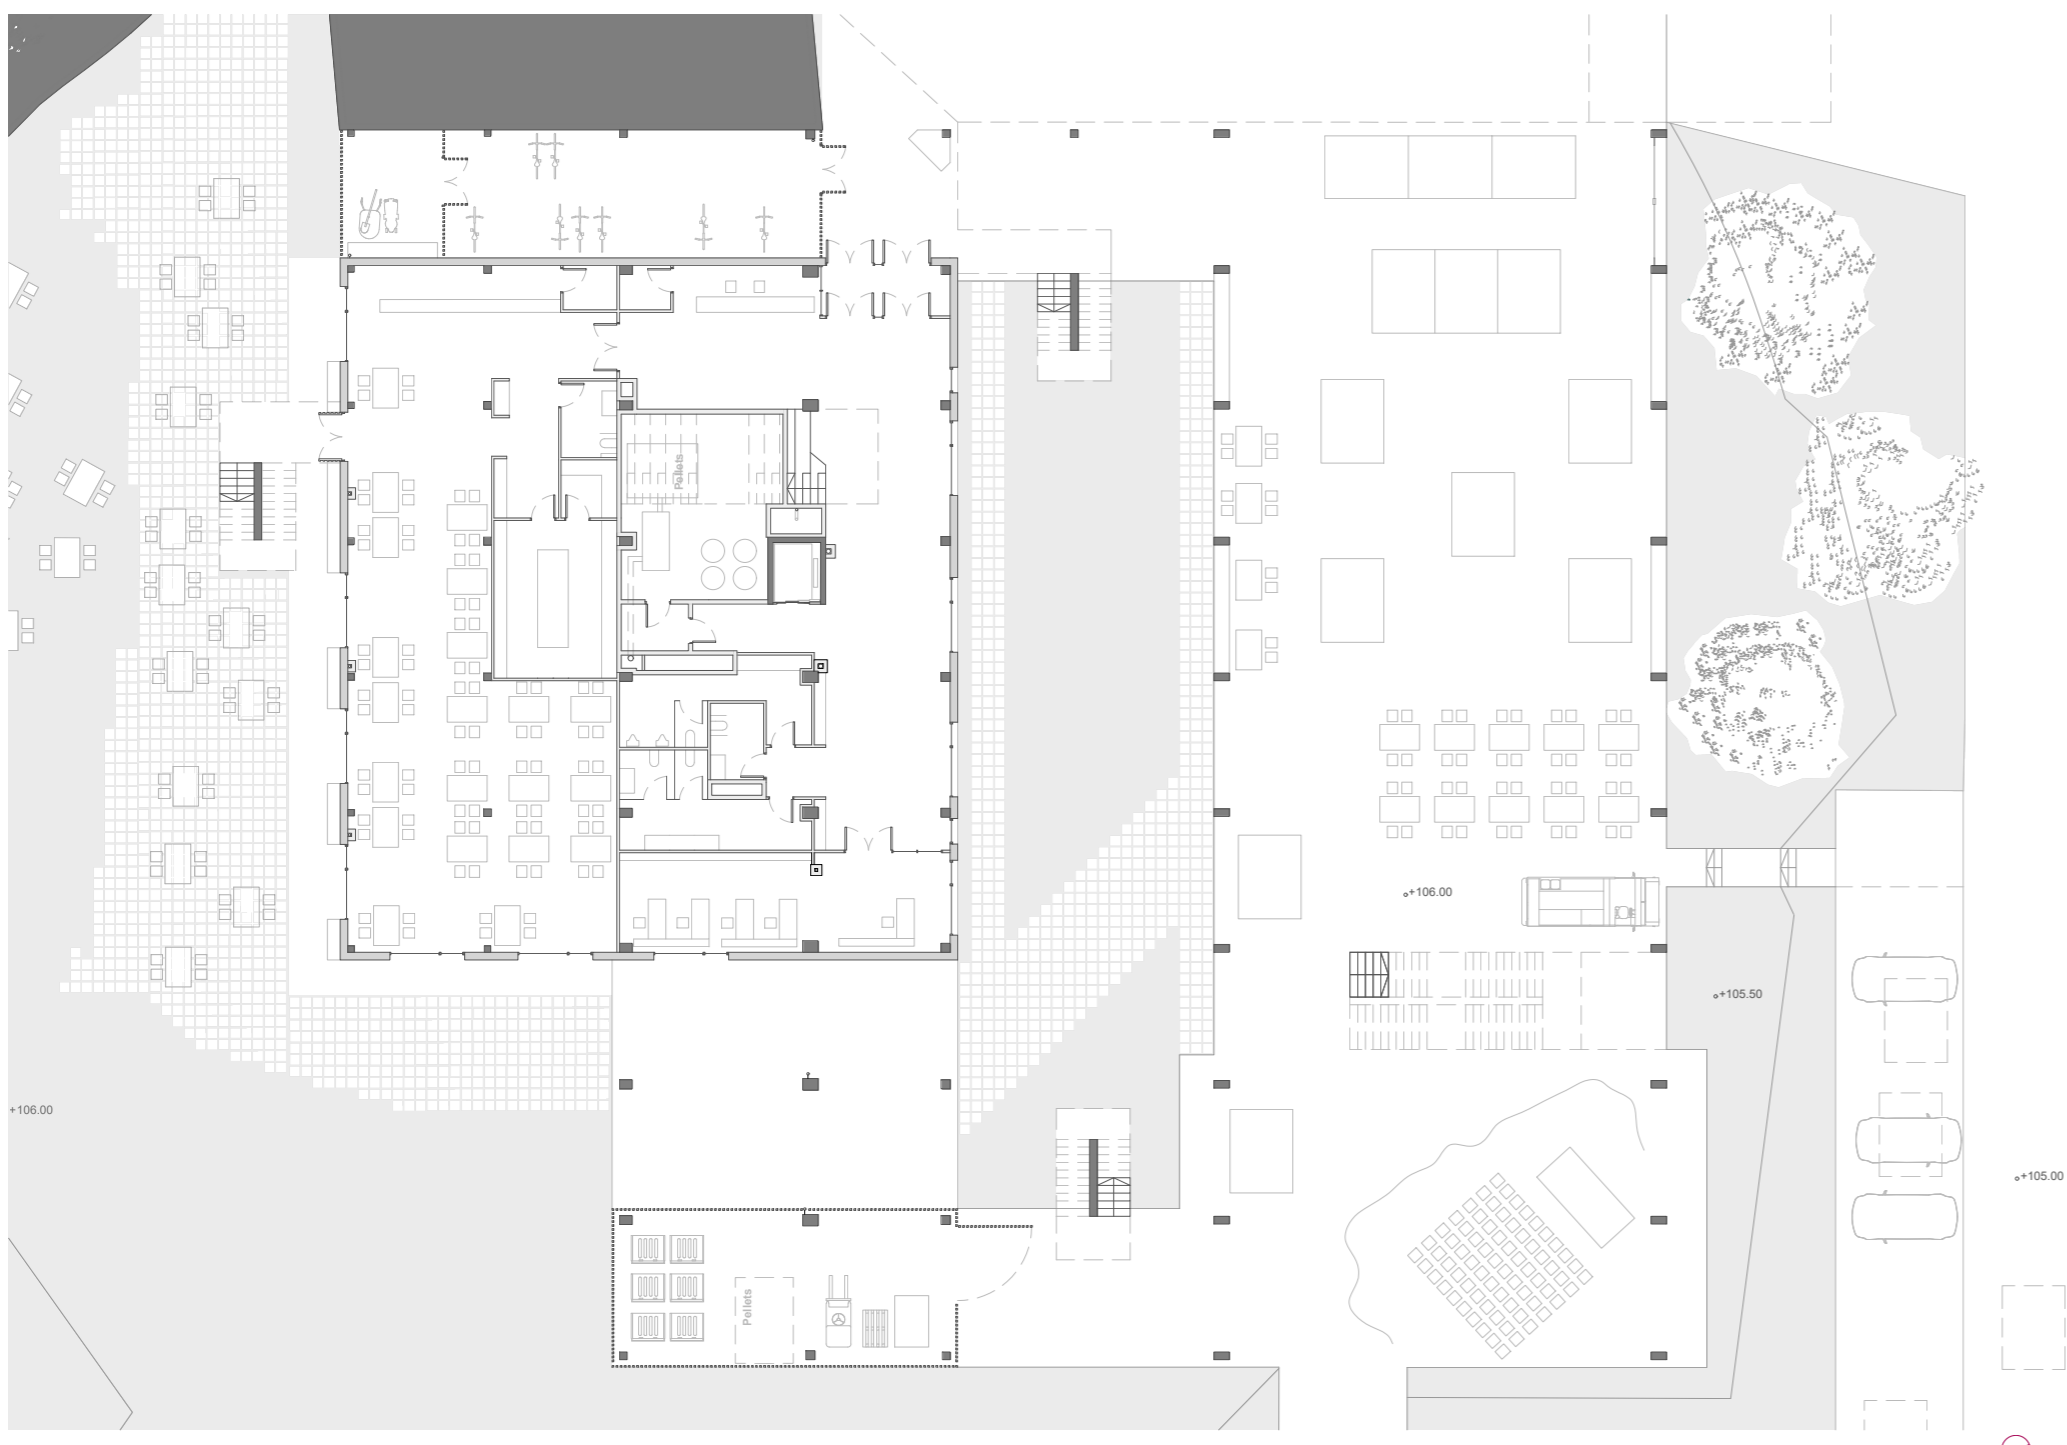


Floor 0 Scale: 13000

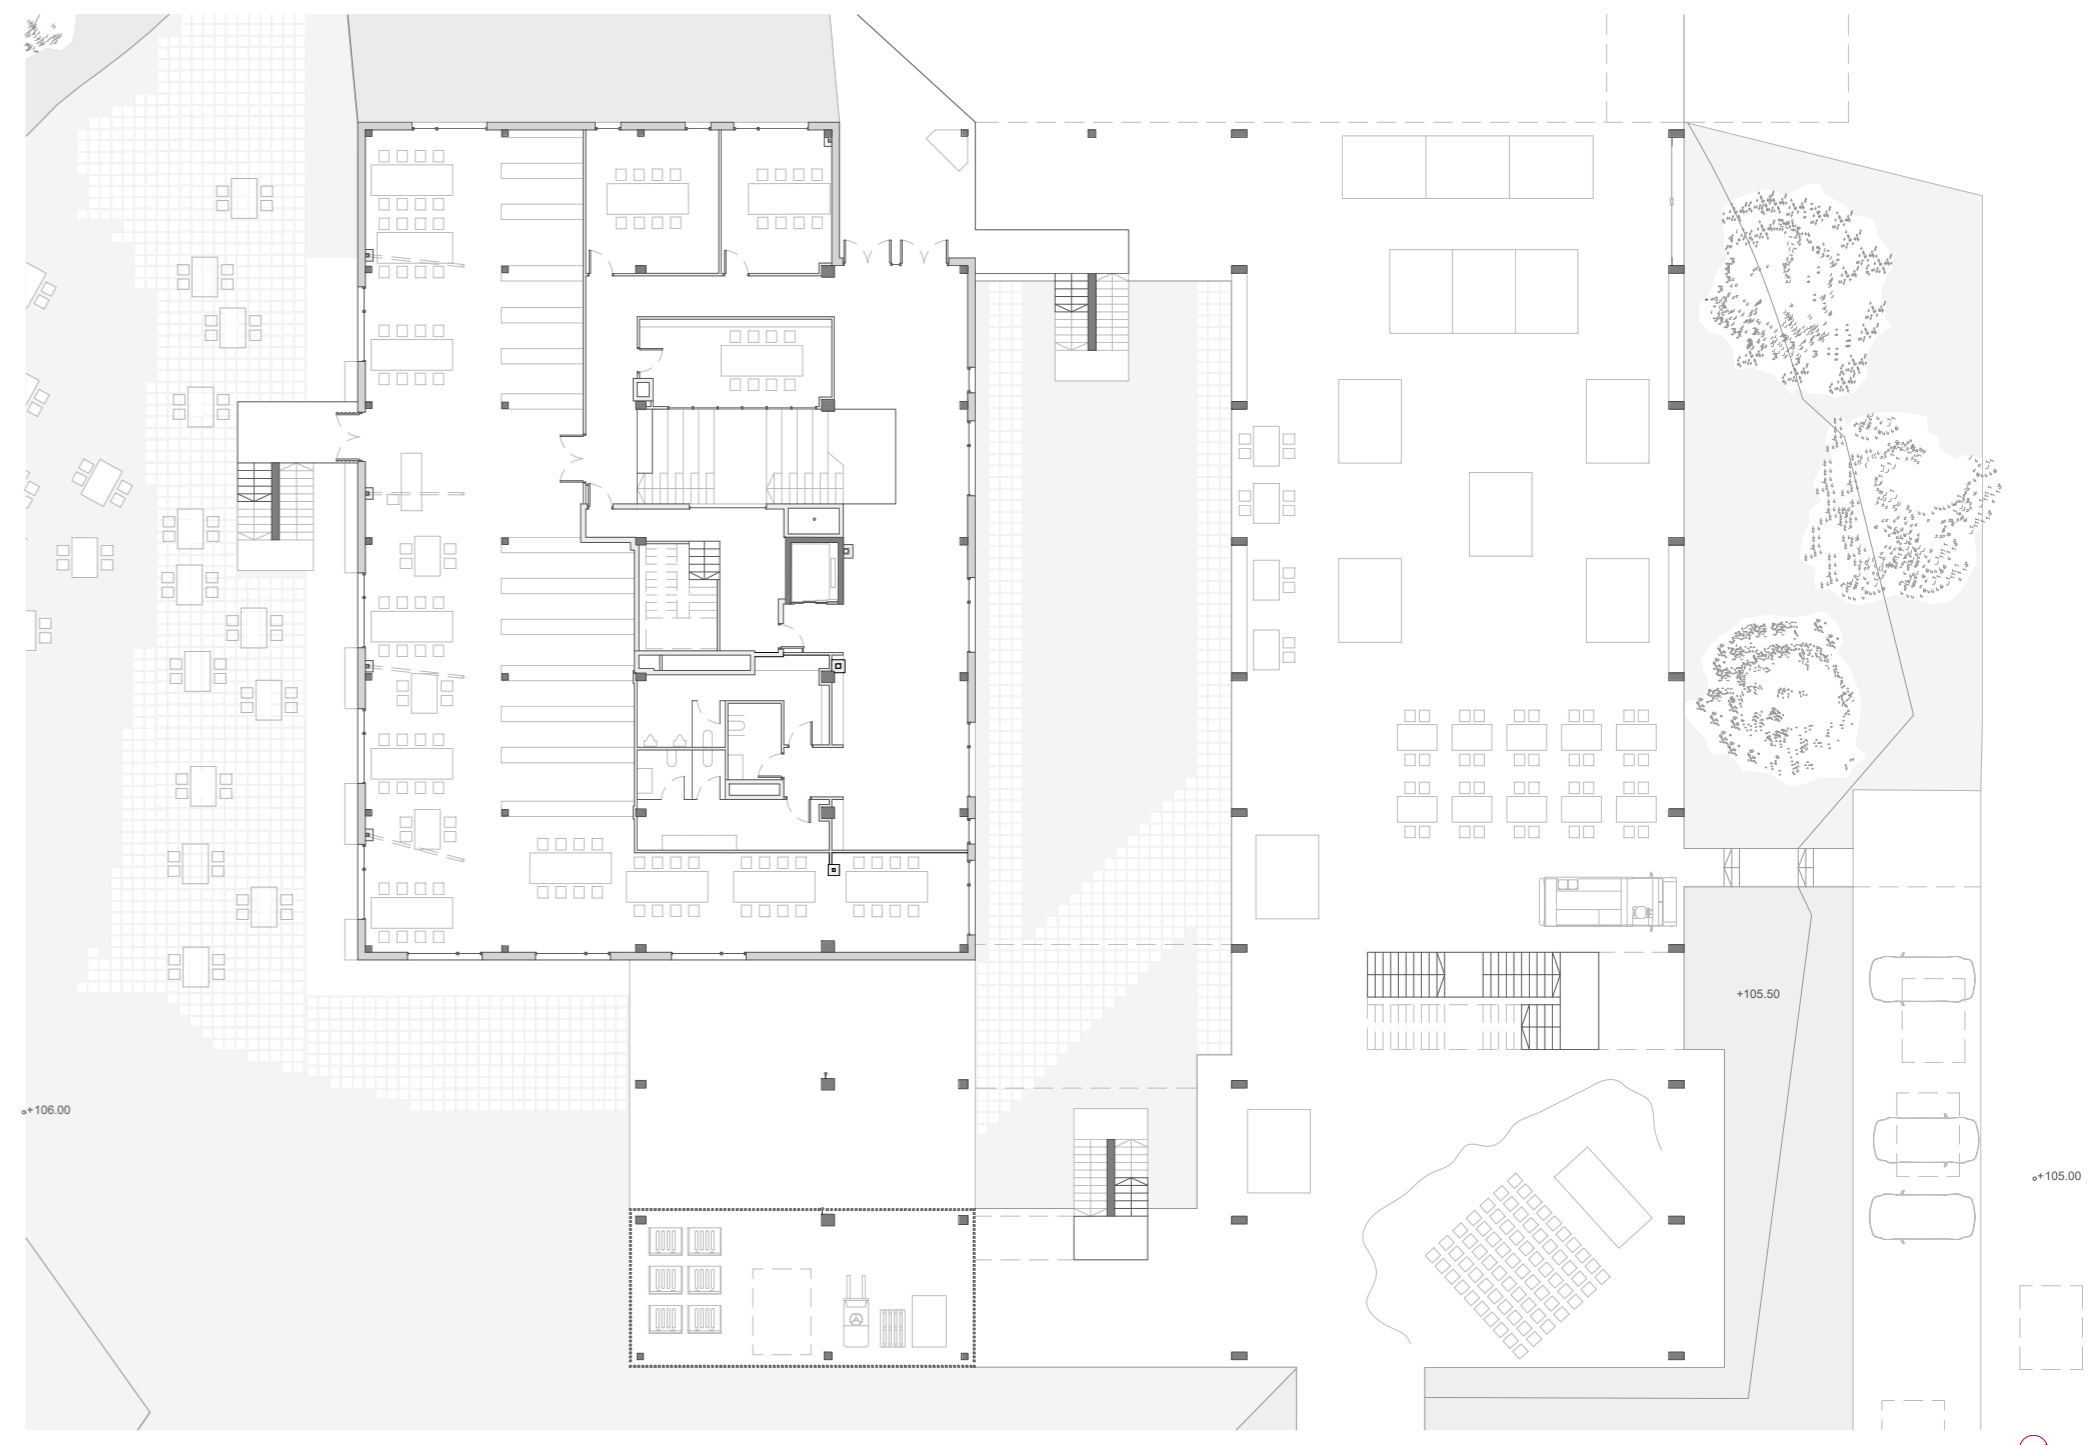


Floor 1 Scale: 13000

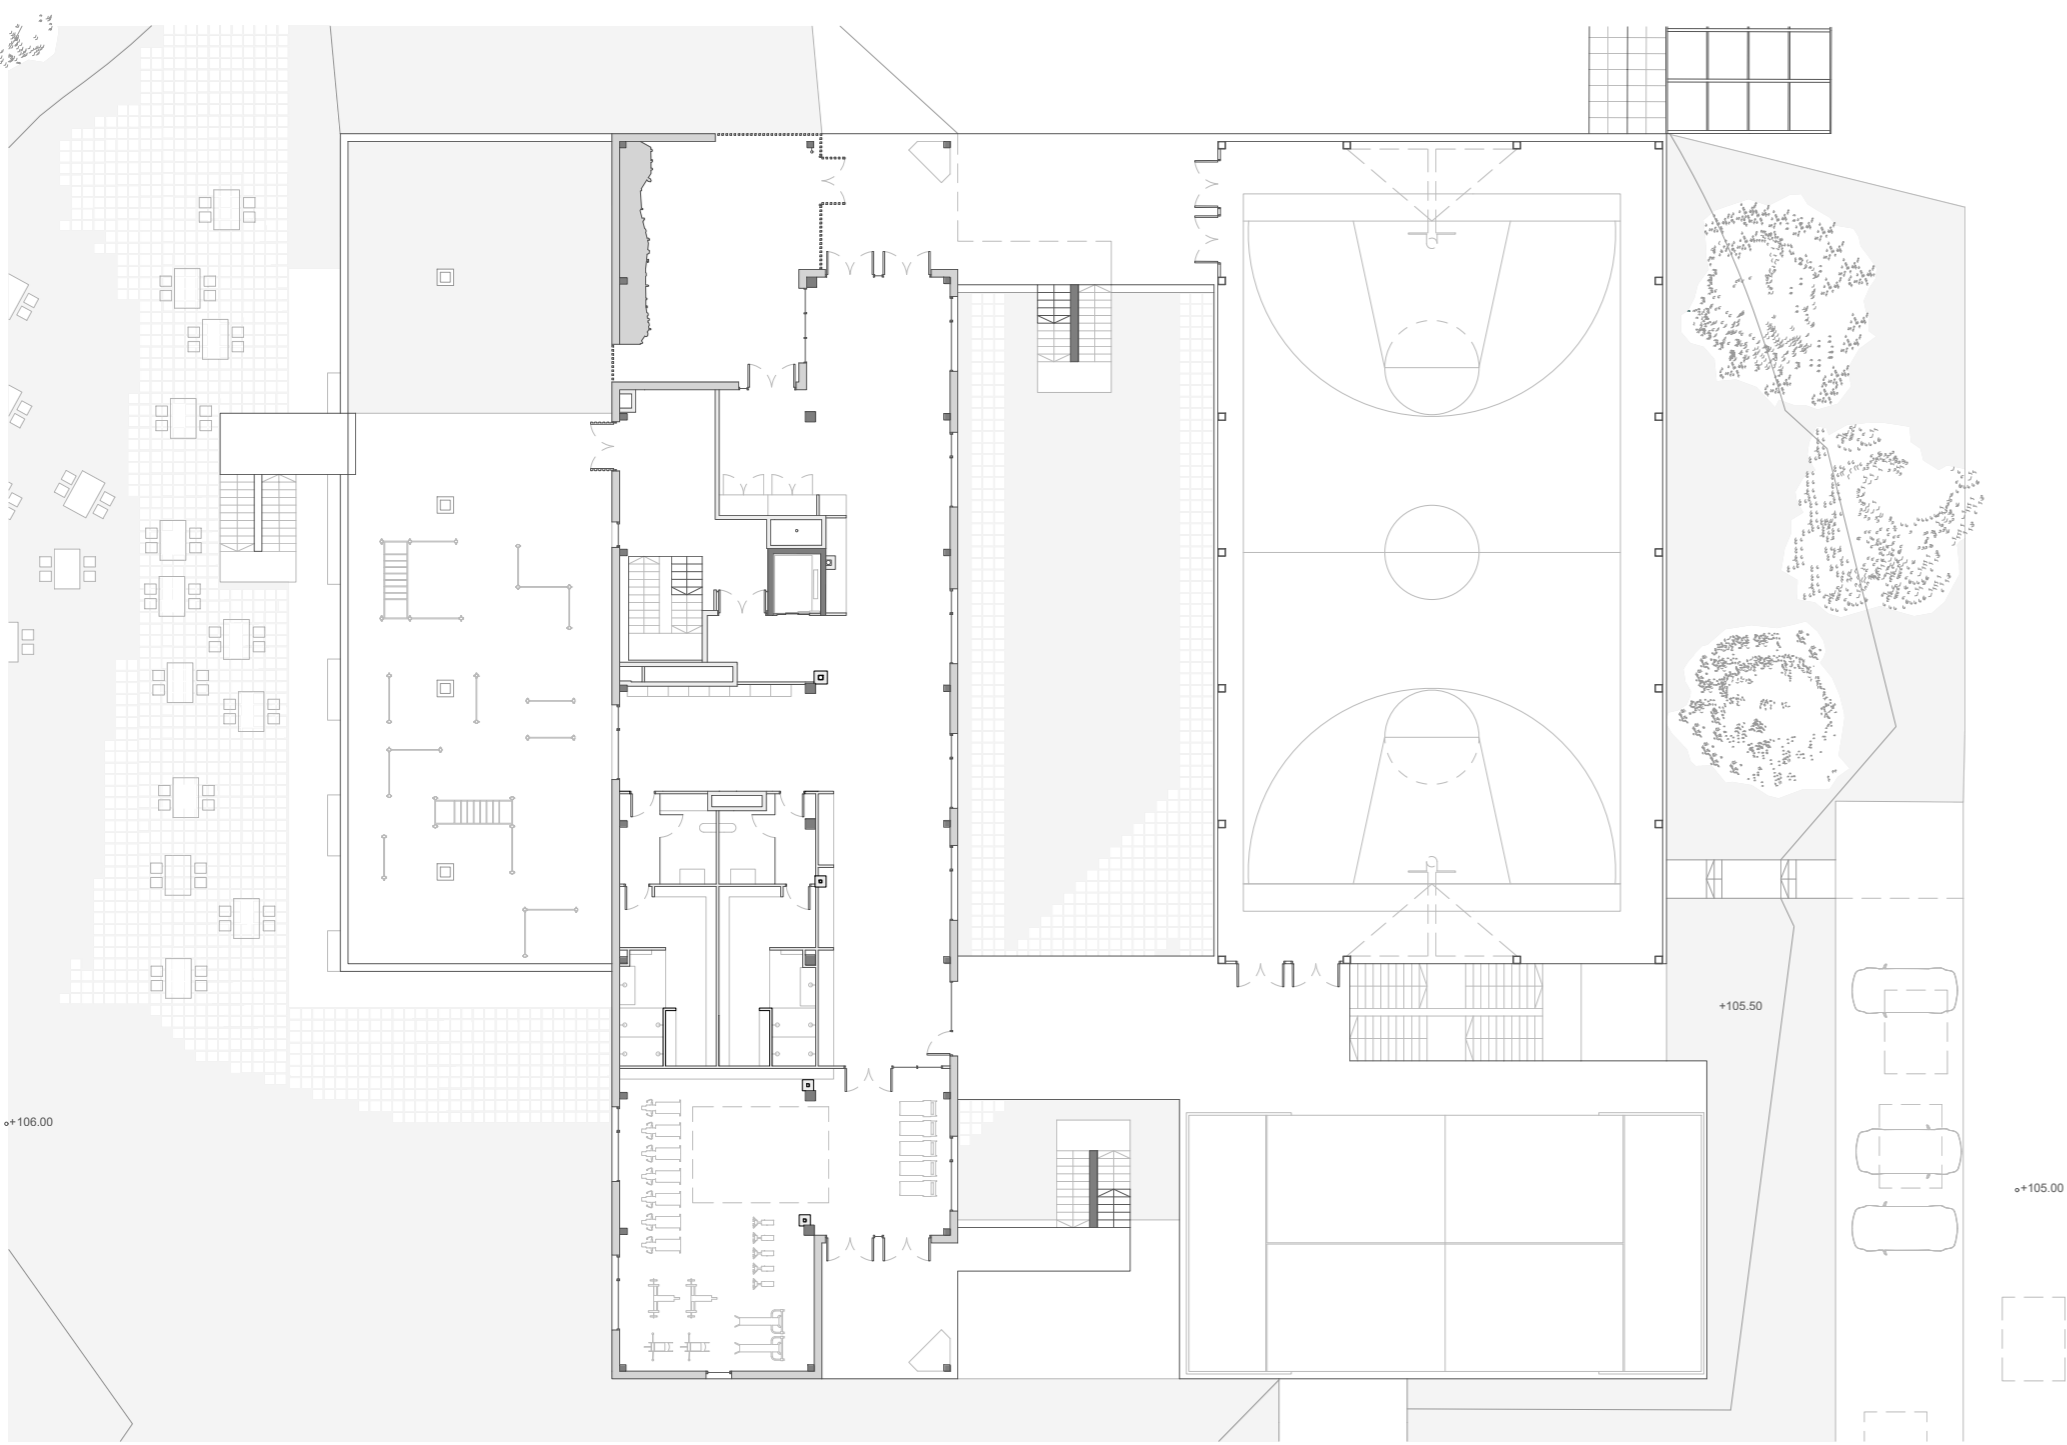


Floor 2 Scale: 13000

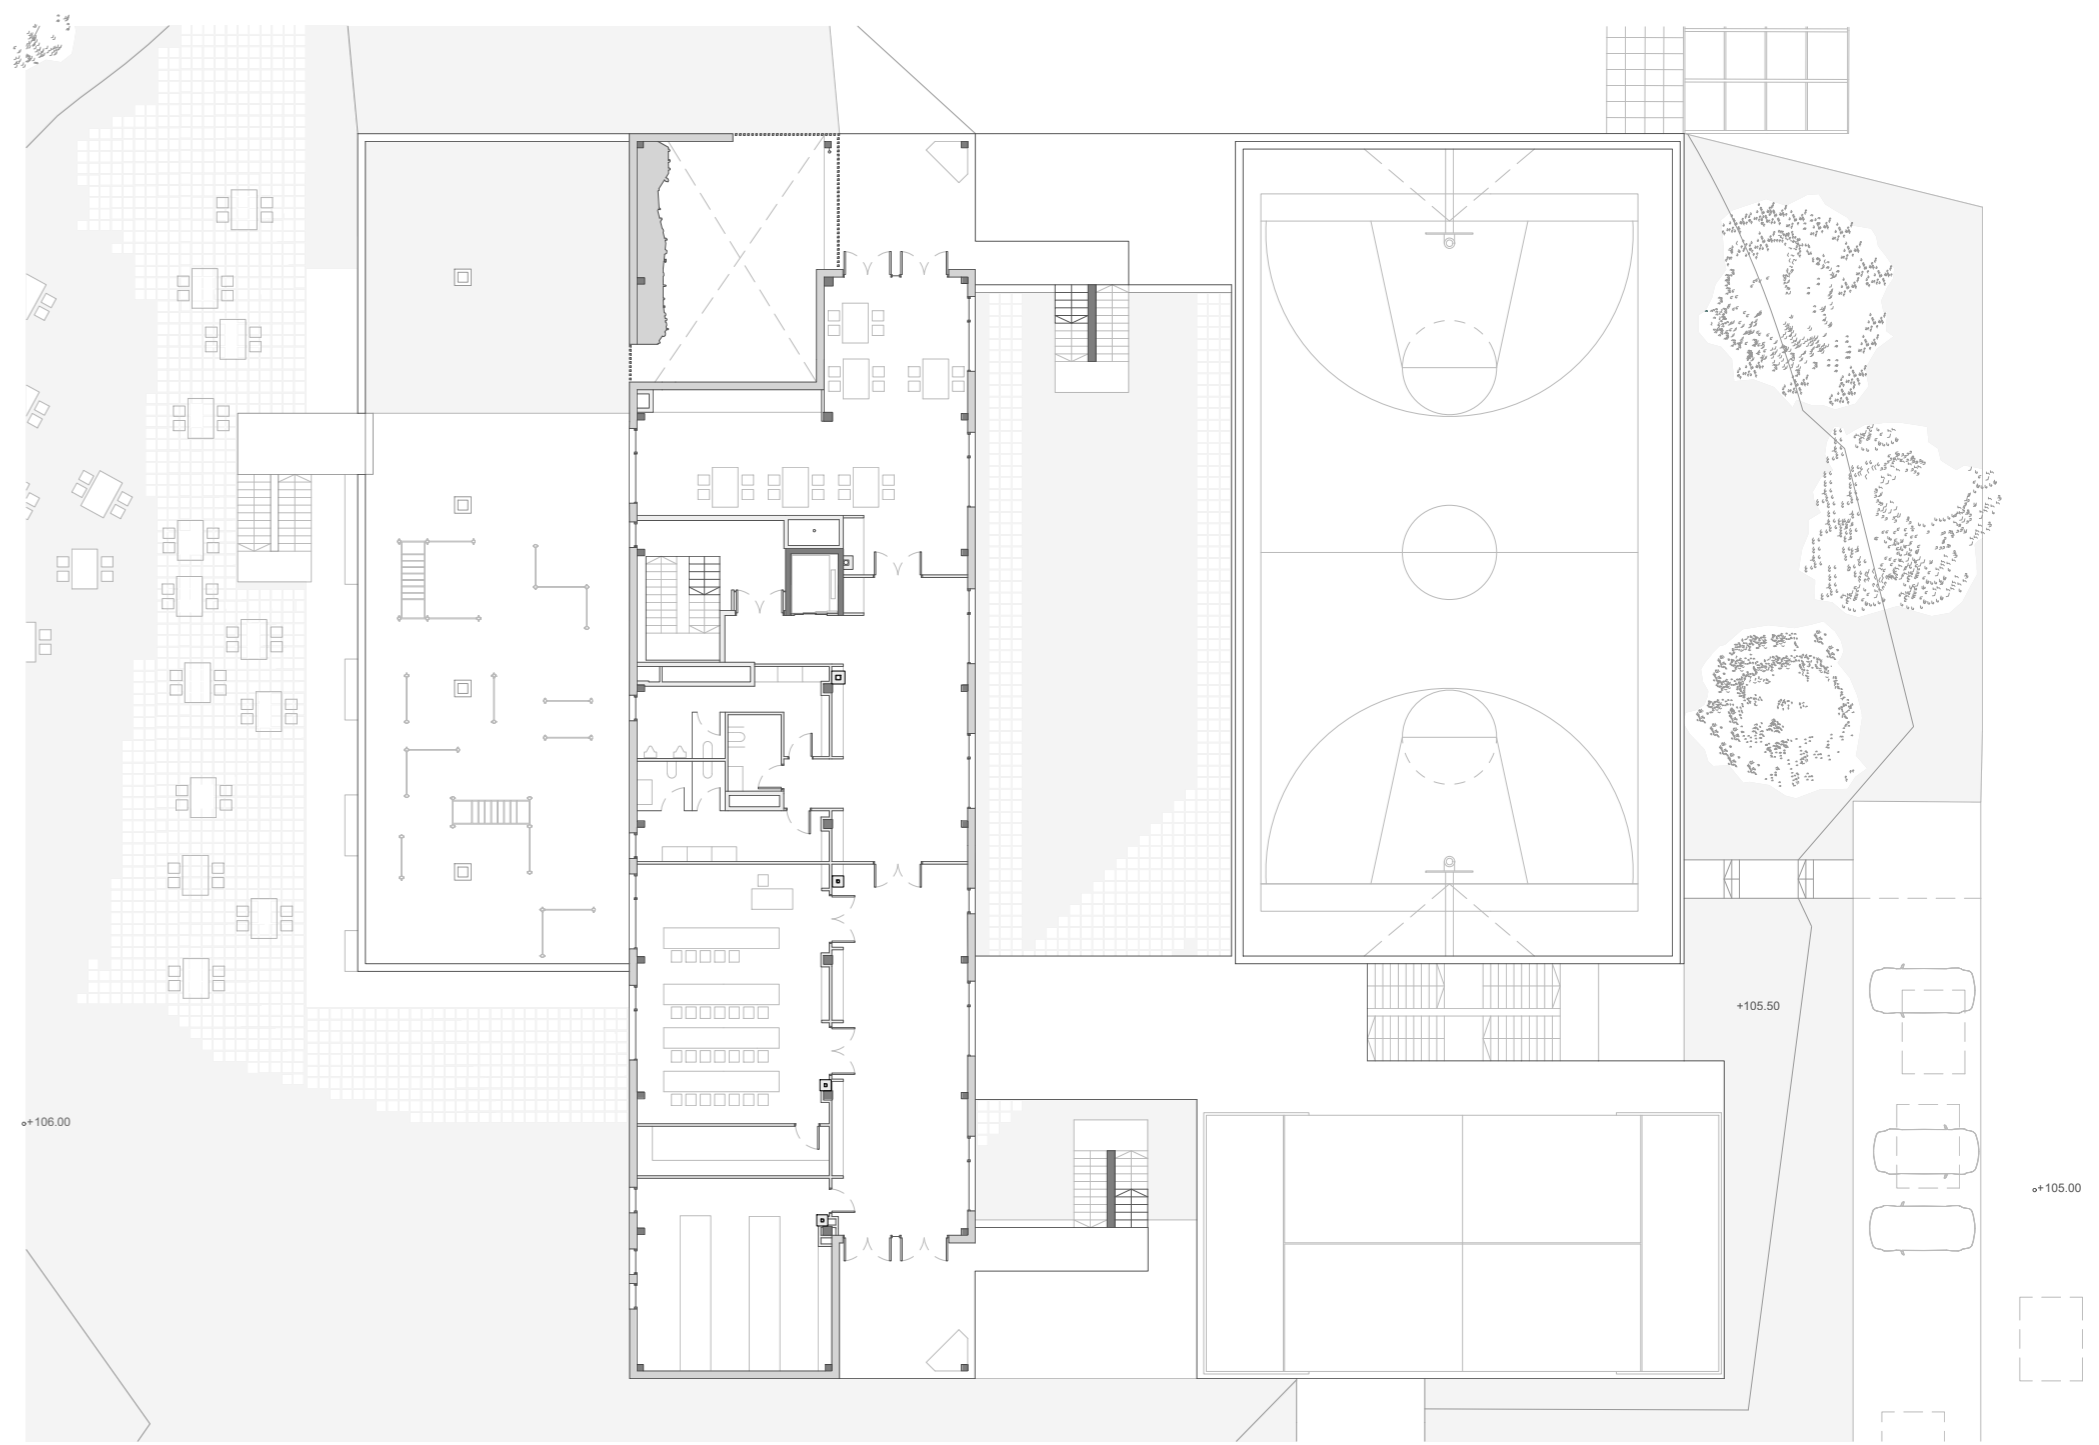

Floor 3 Scale: 13000

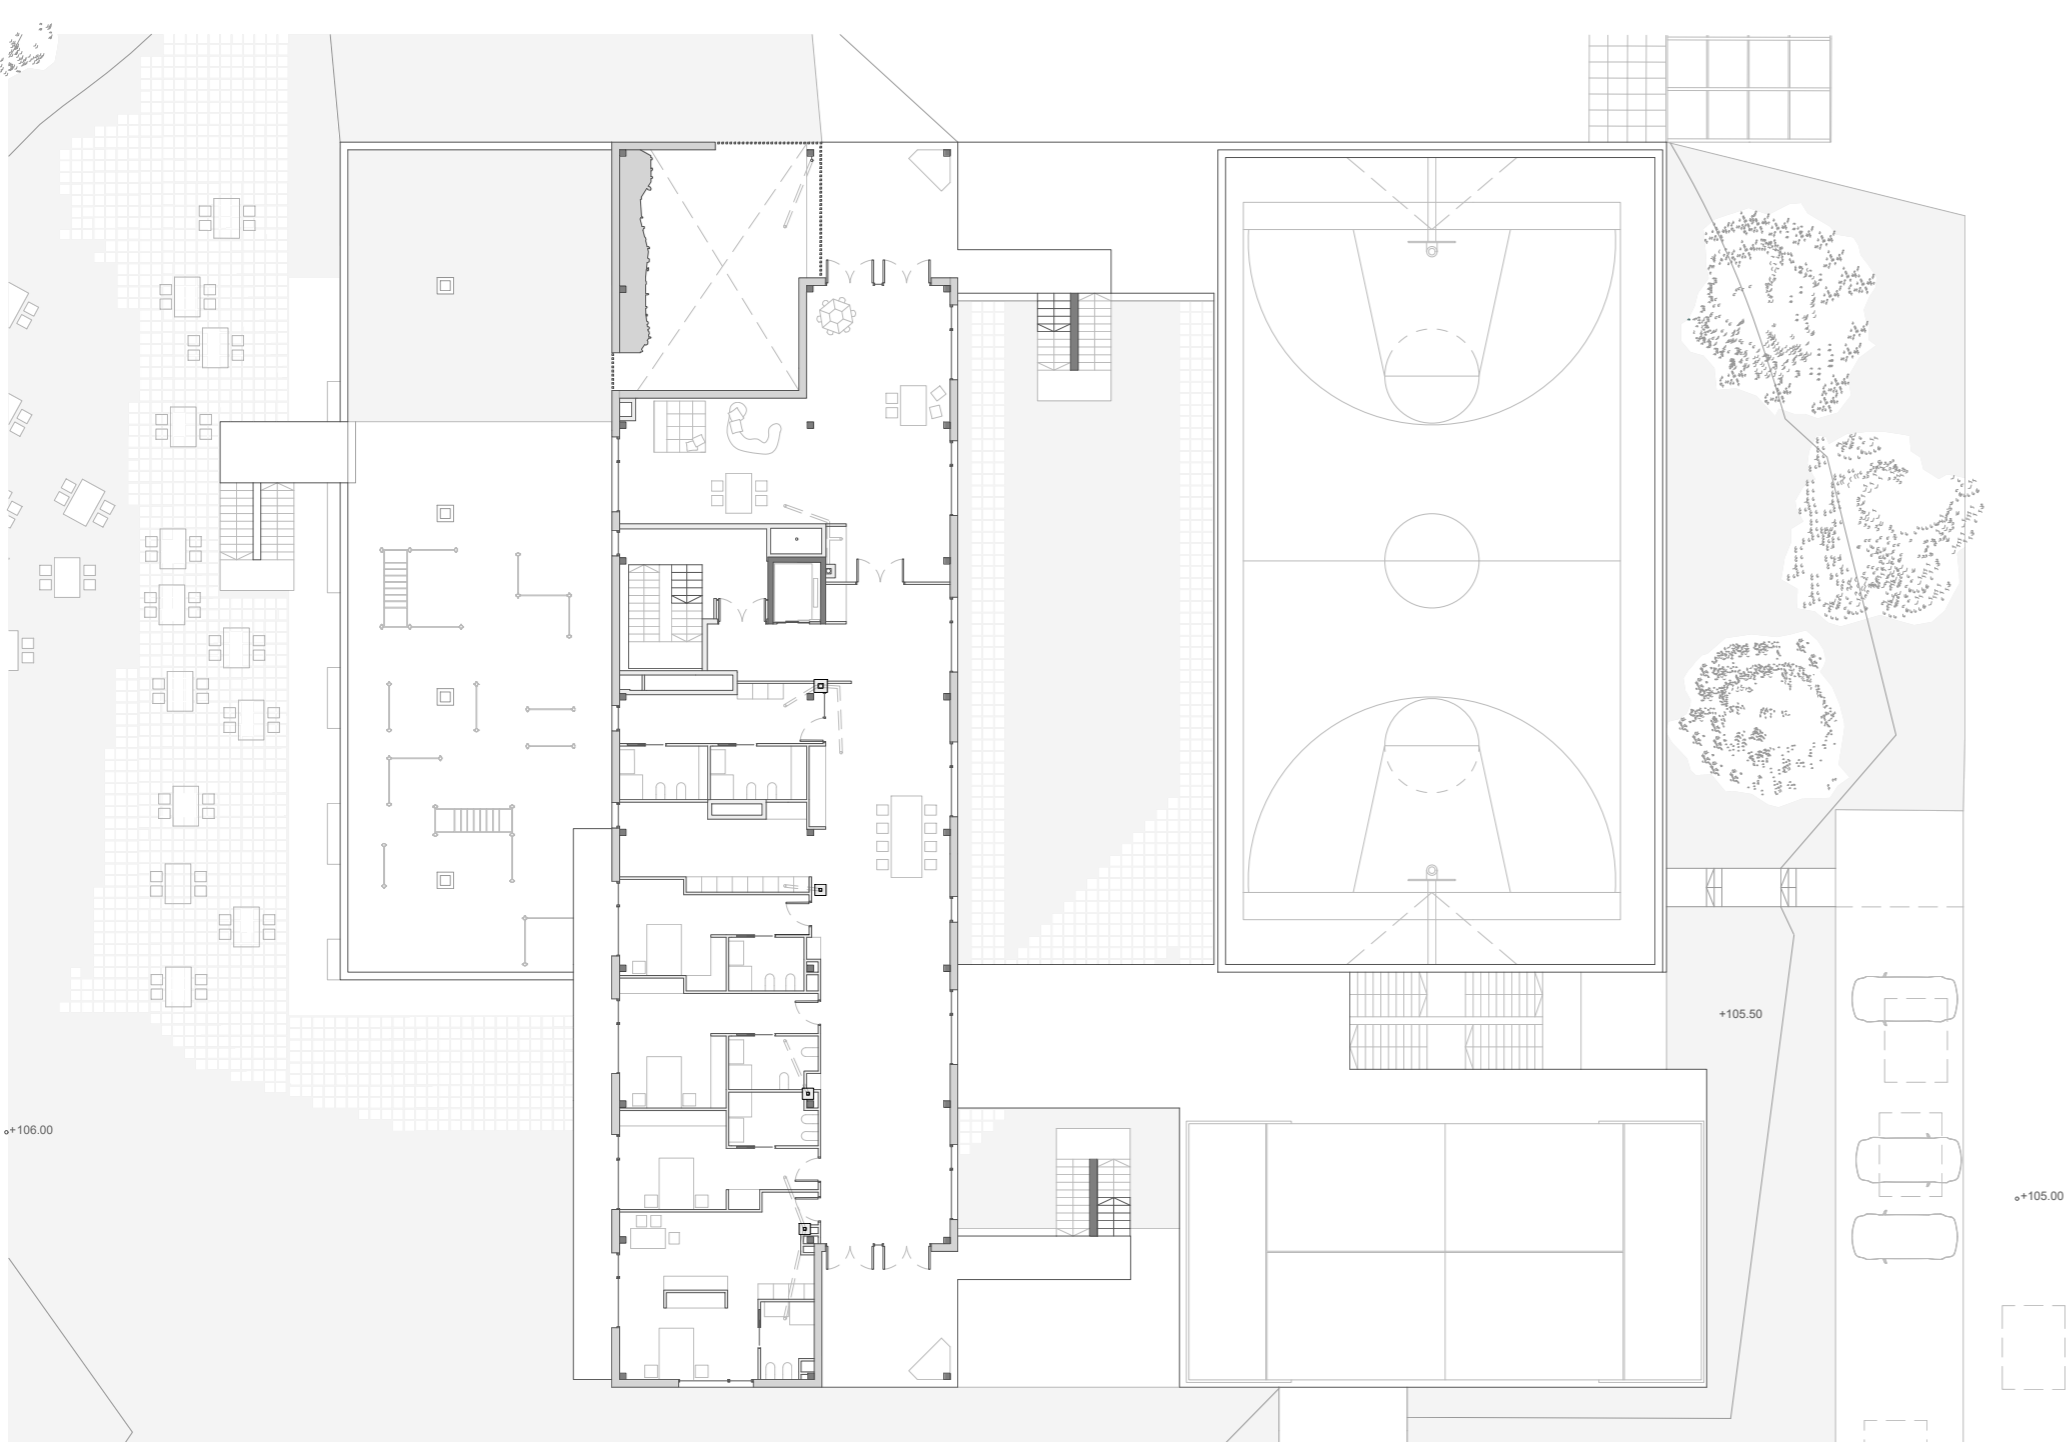

Floor 4 Scale: 13000

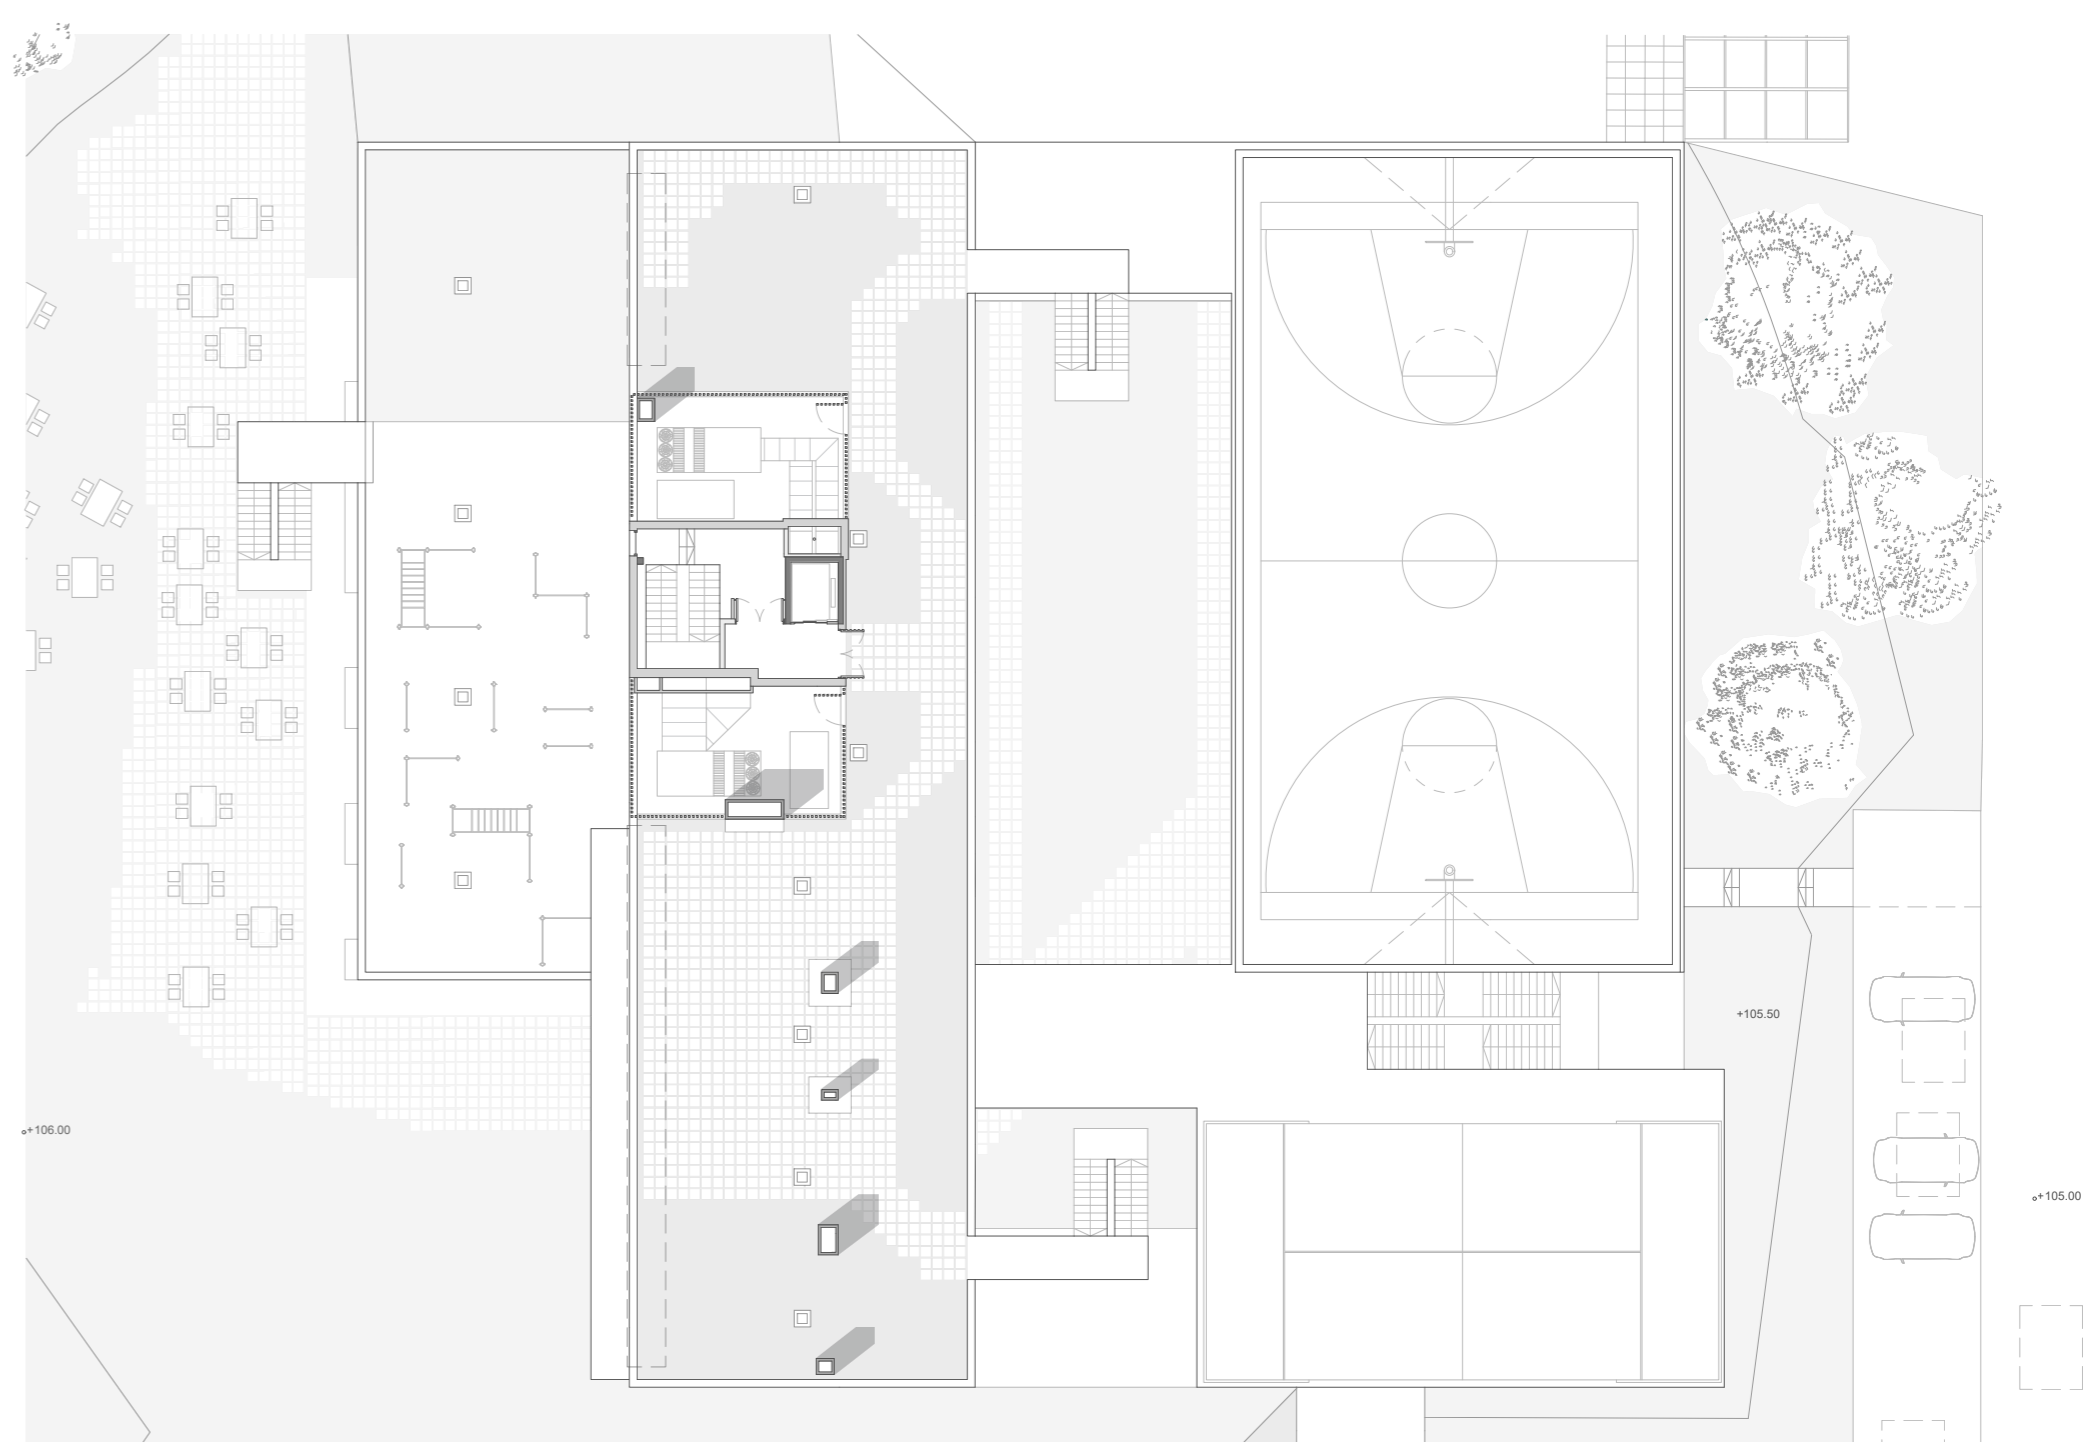

Roof Floor Scale: 13000

