


A place for another function

Redensification of Miramón Park


Fair area + Hybrid Building. Transformation of a monofunctional technology park into a vibrant, mixed-use and sustainable place (work, live, learn and enjoy).

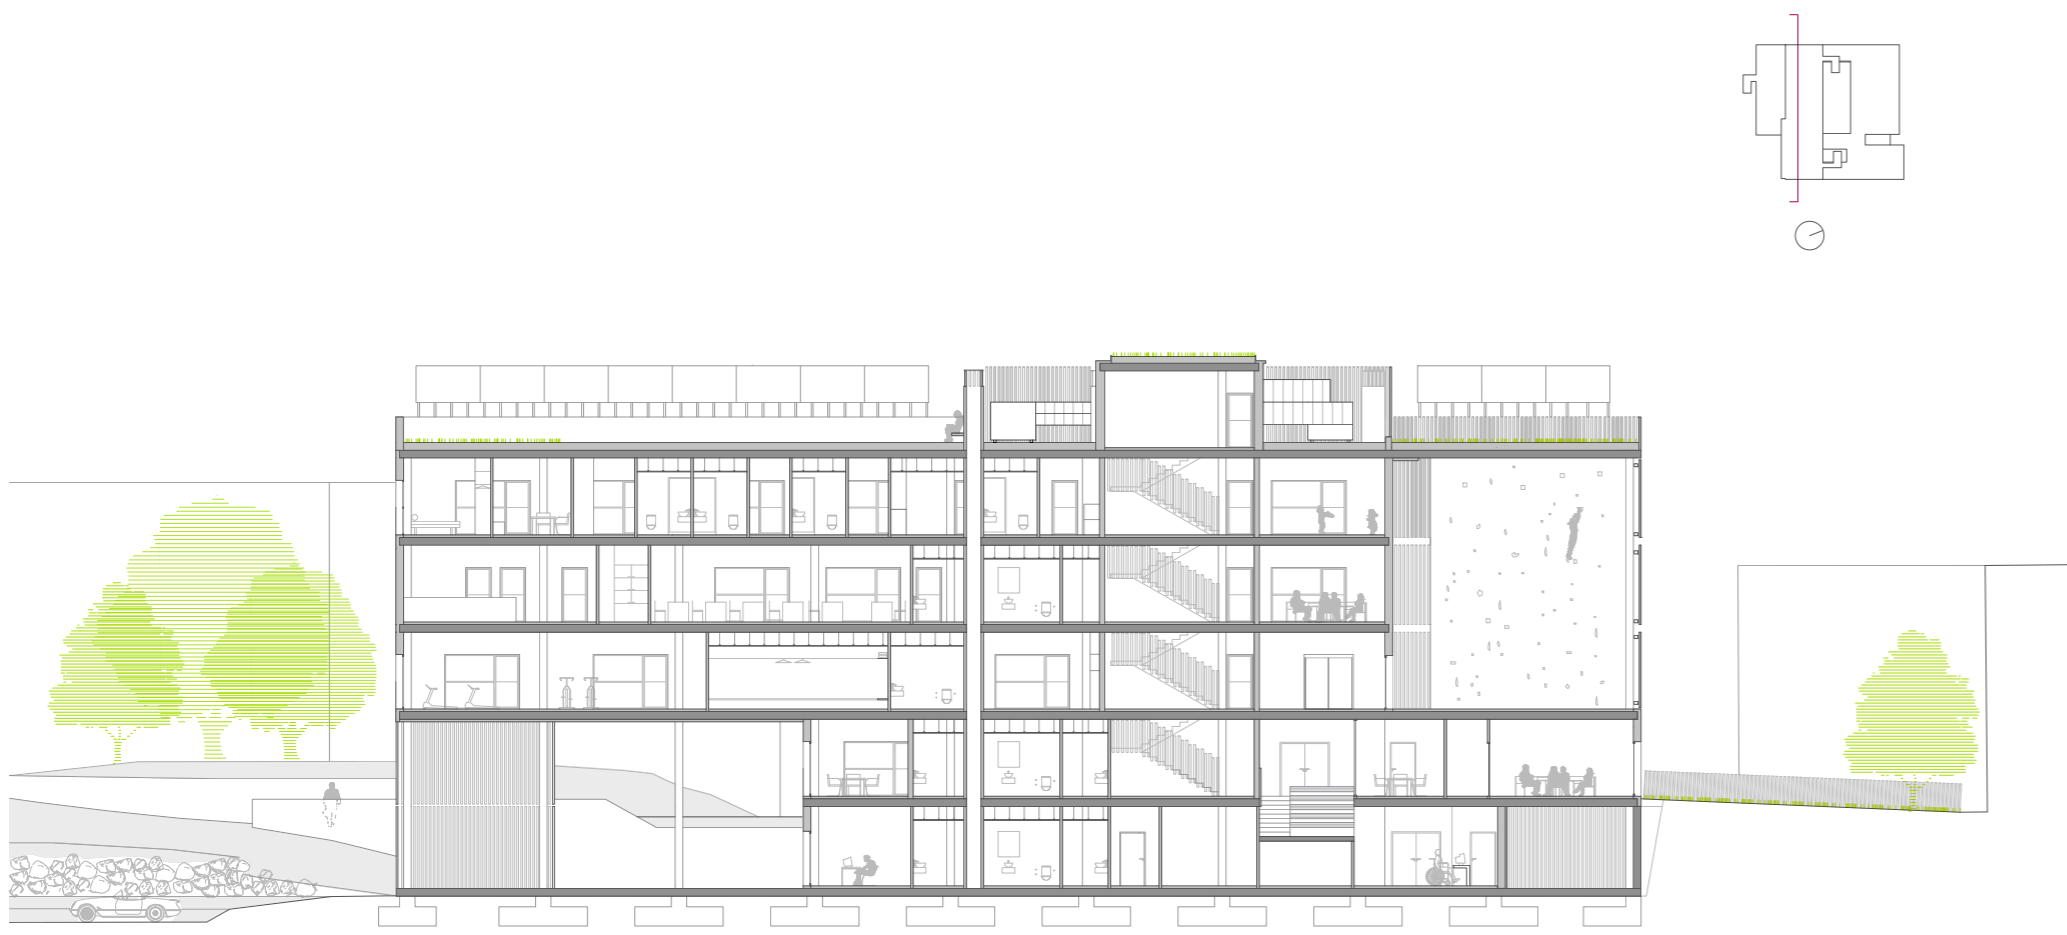

Scale: 1/300



Scale: 1/300

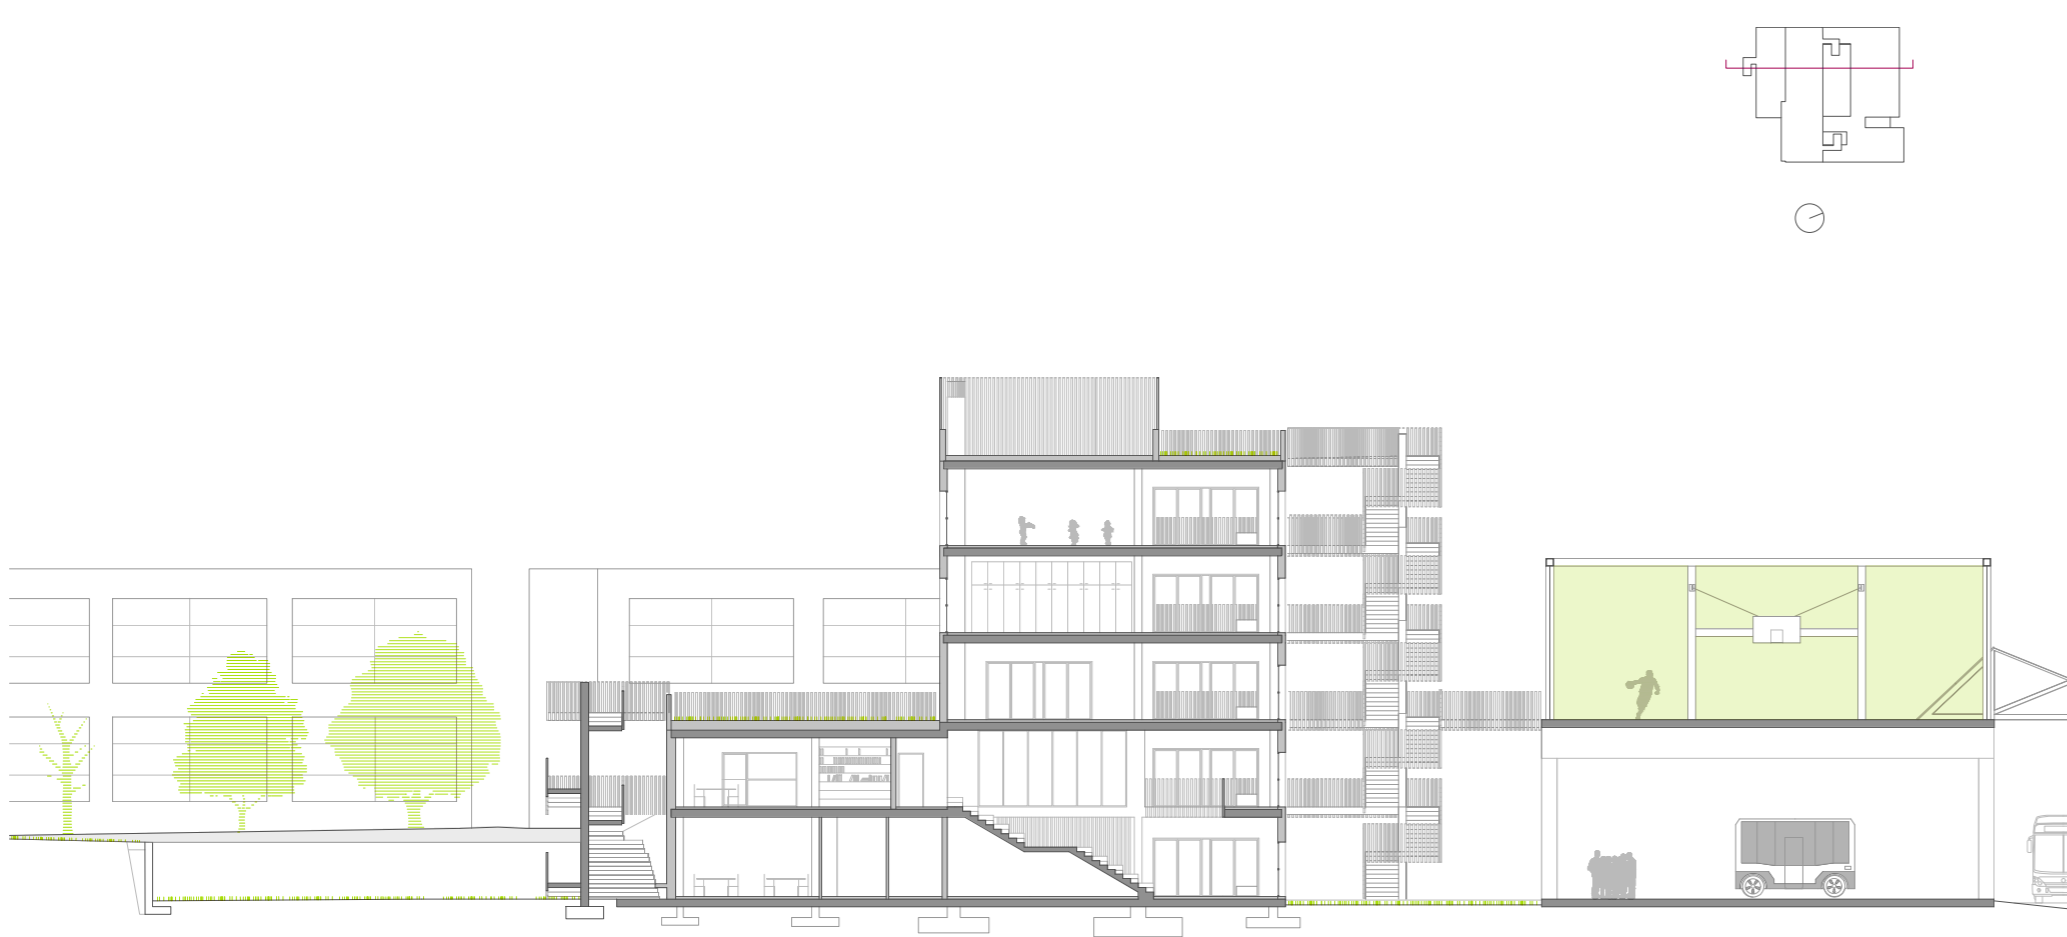

Scale: 1/300



Scale: 1/300



Scale: 1/300



Scale: 1/300



Scale: 1/300



Scale: 1/300

