



LAYOUT PLAN
SCALE 1:500

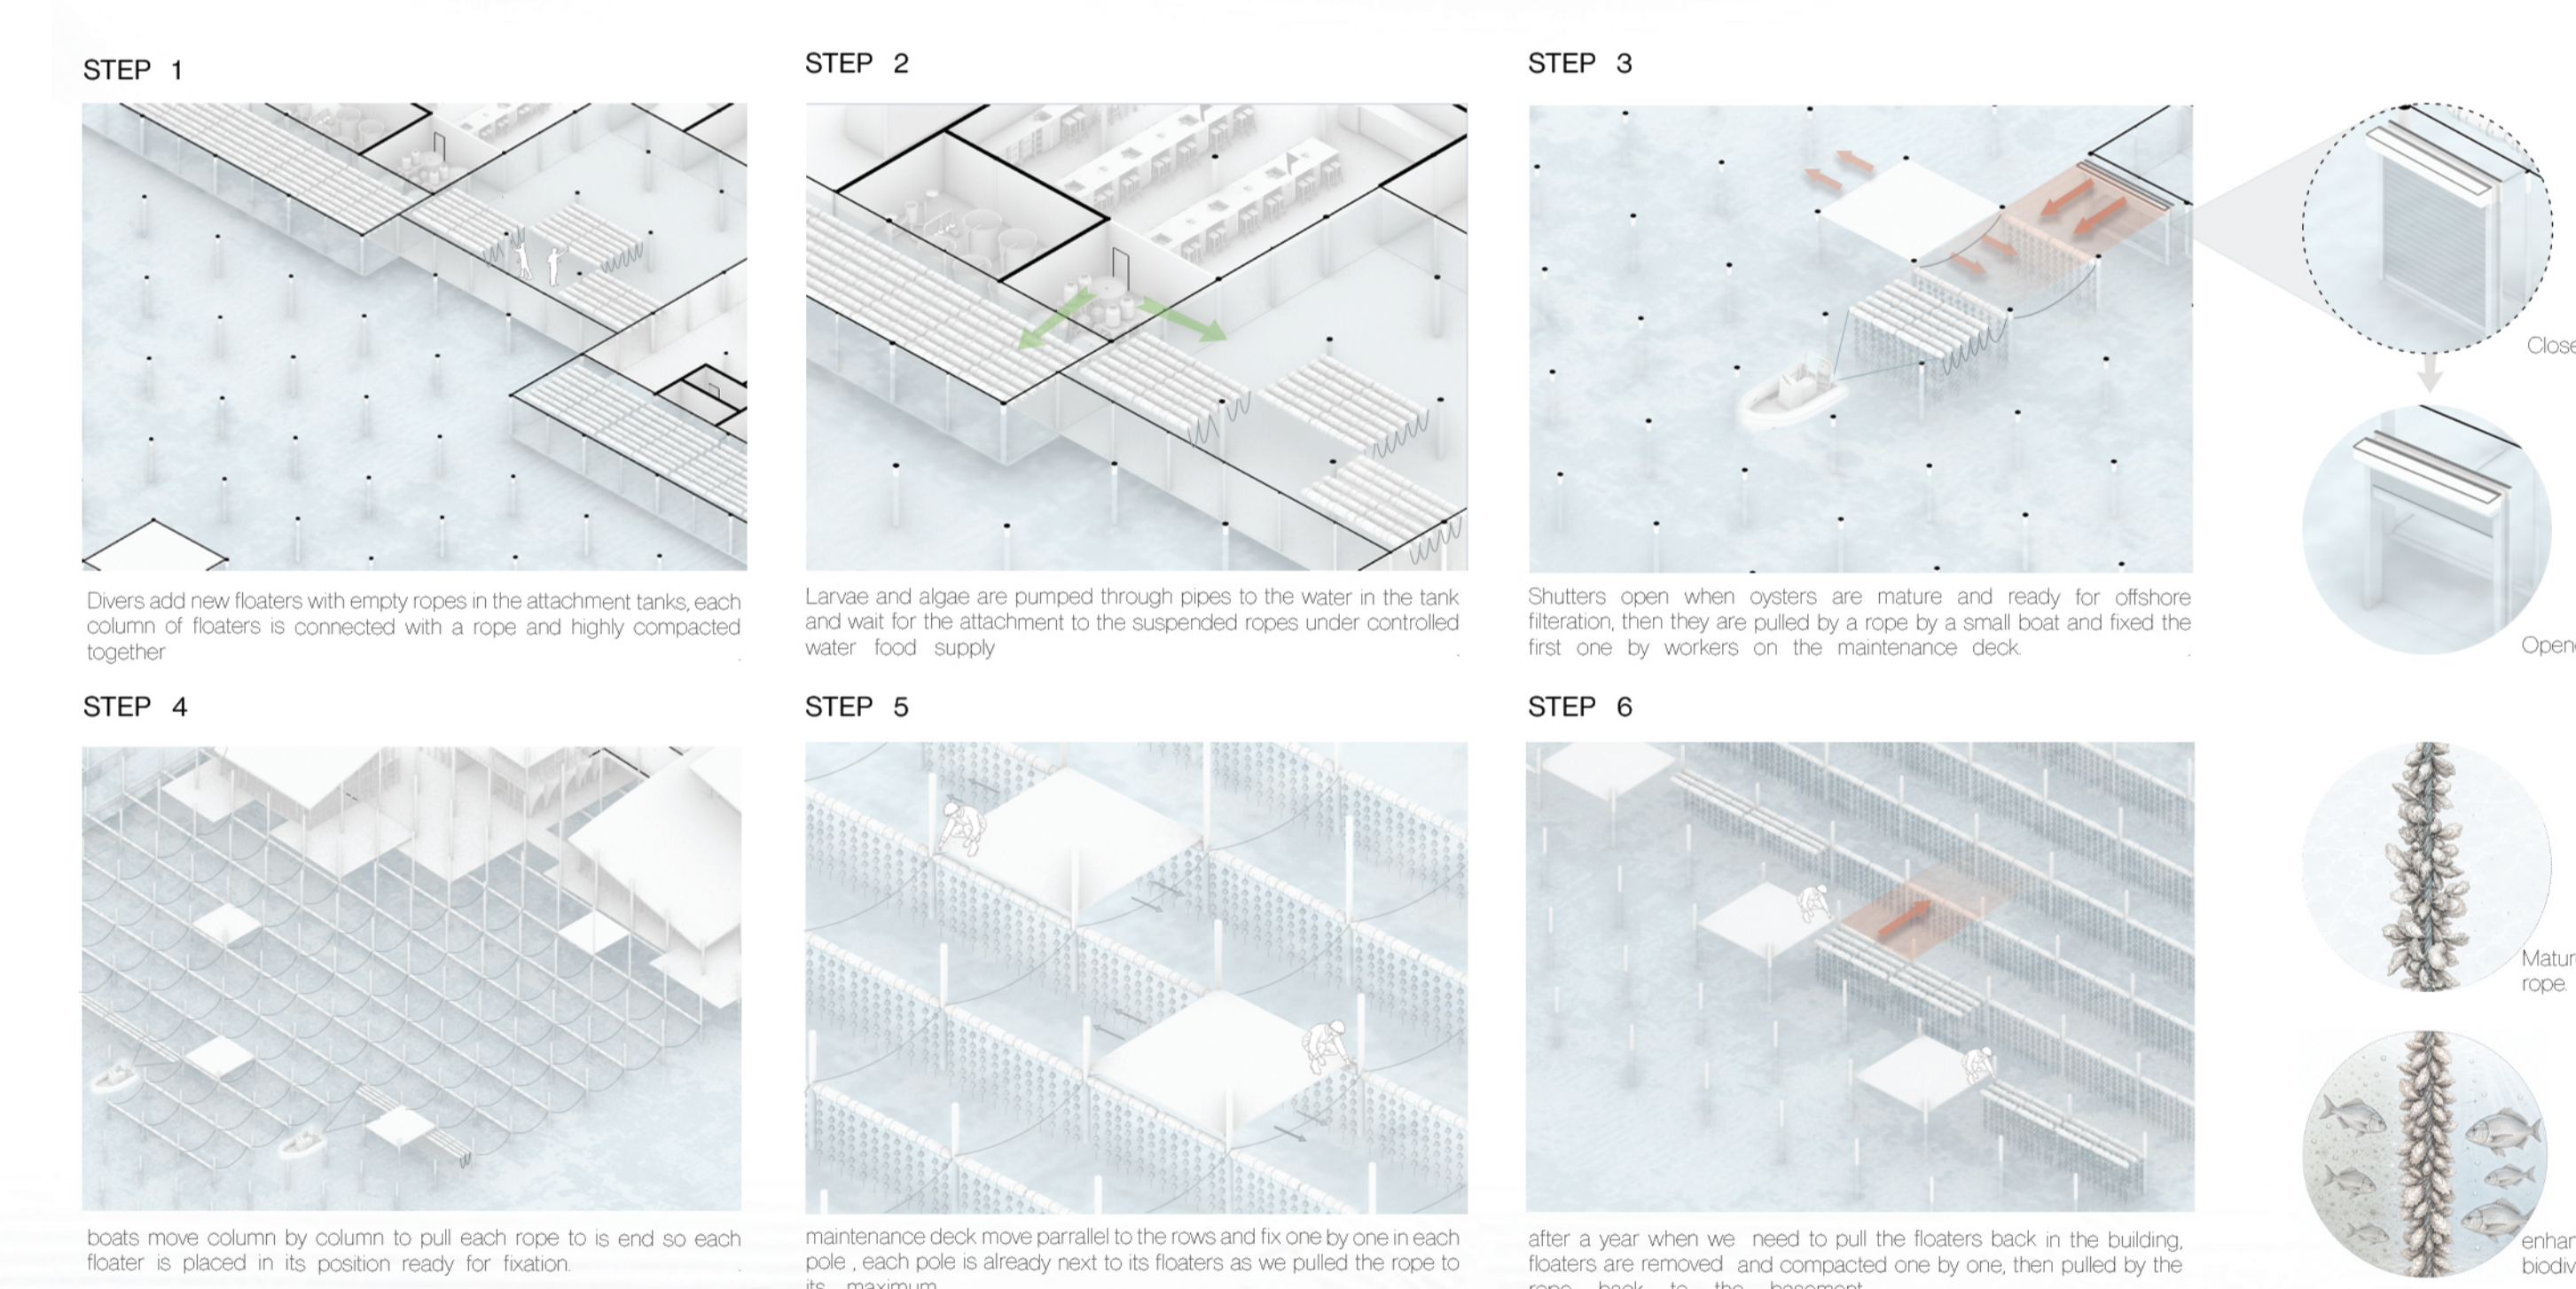

SECTION
SCALE 1:200

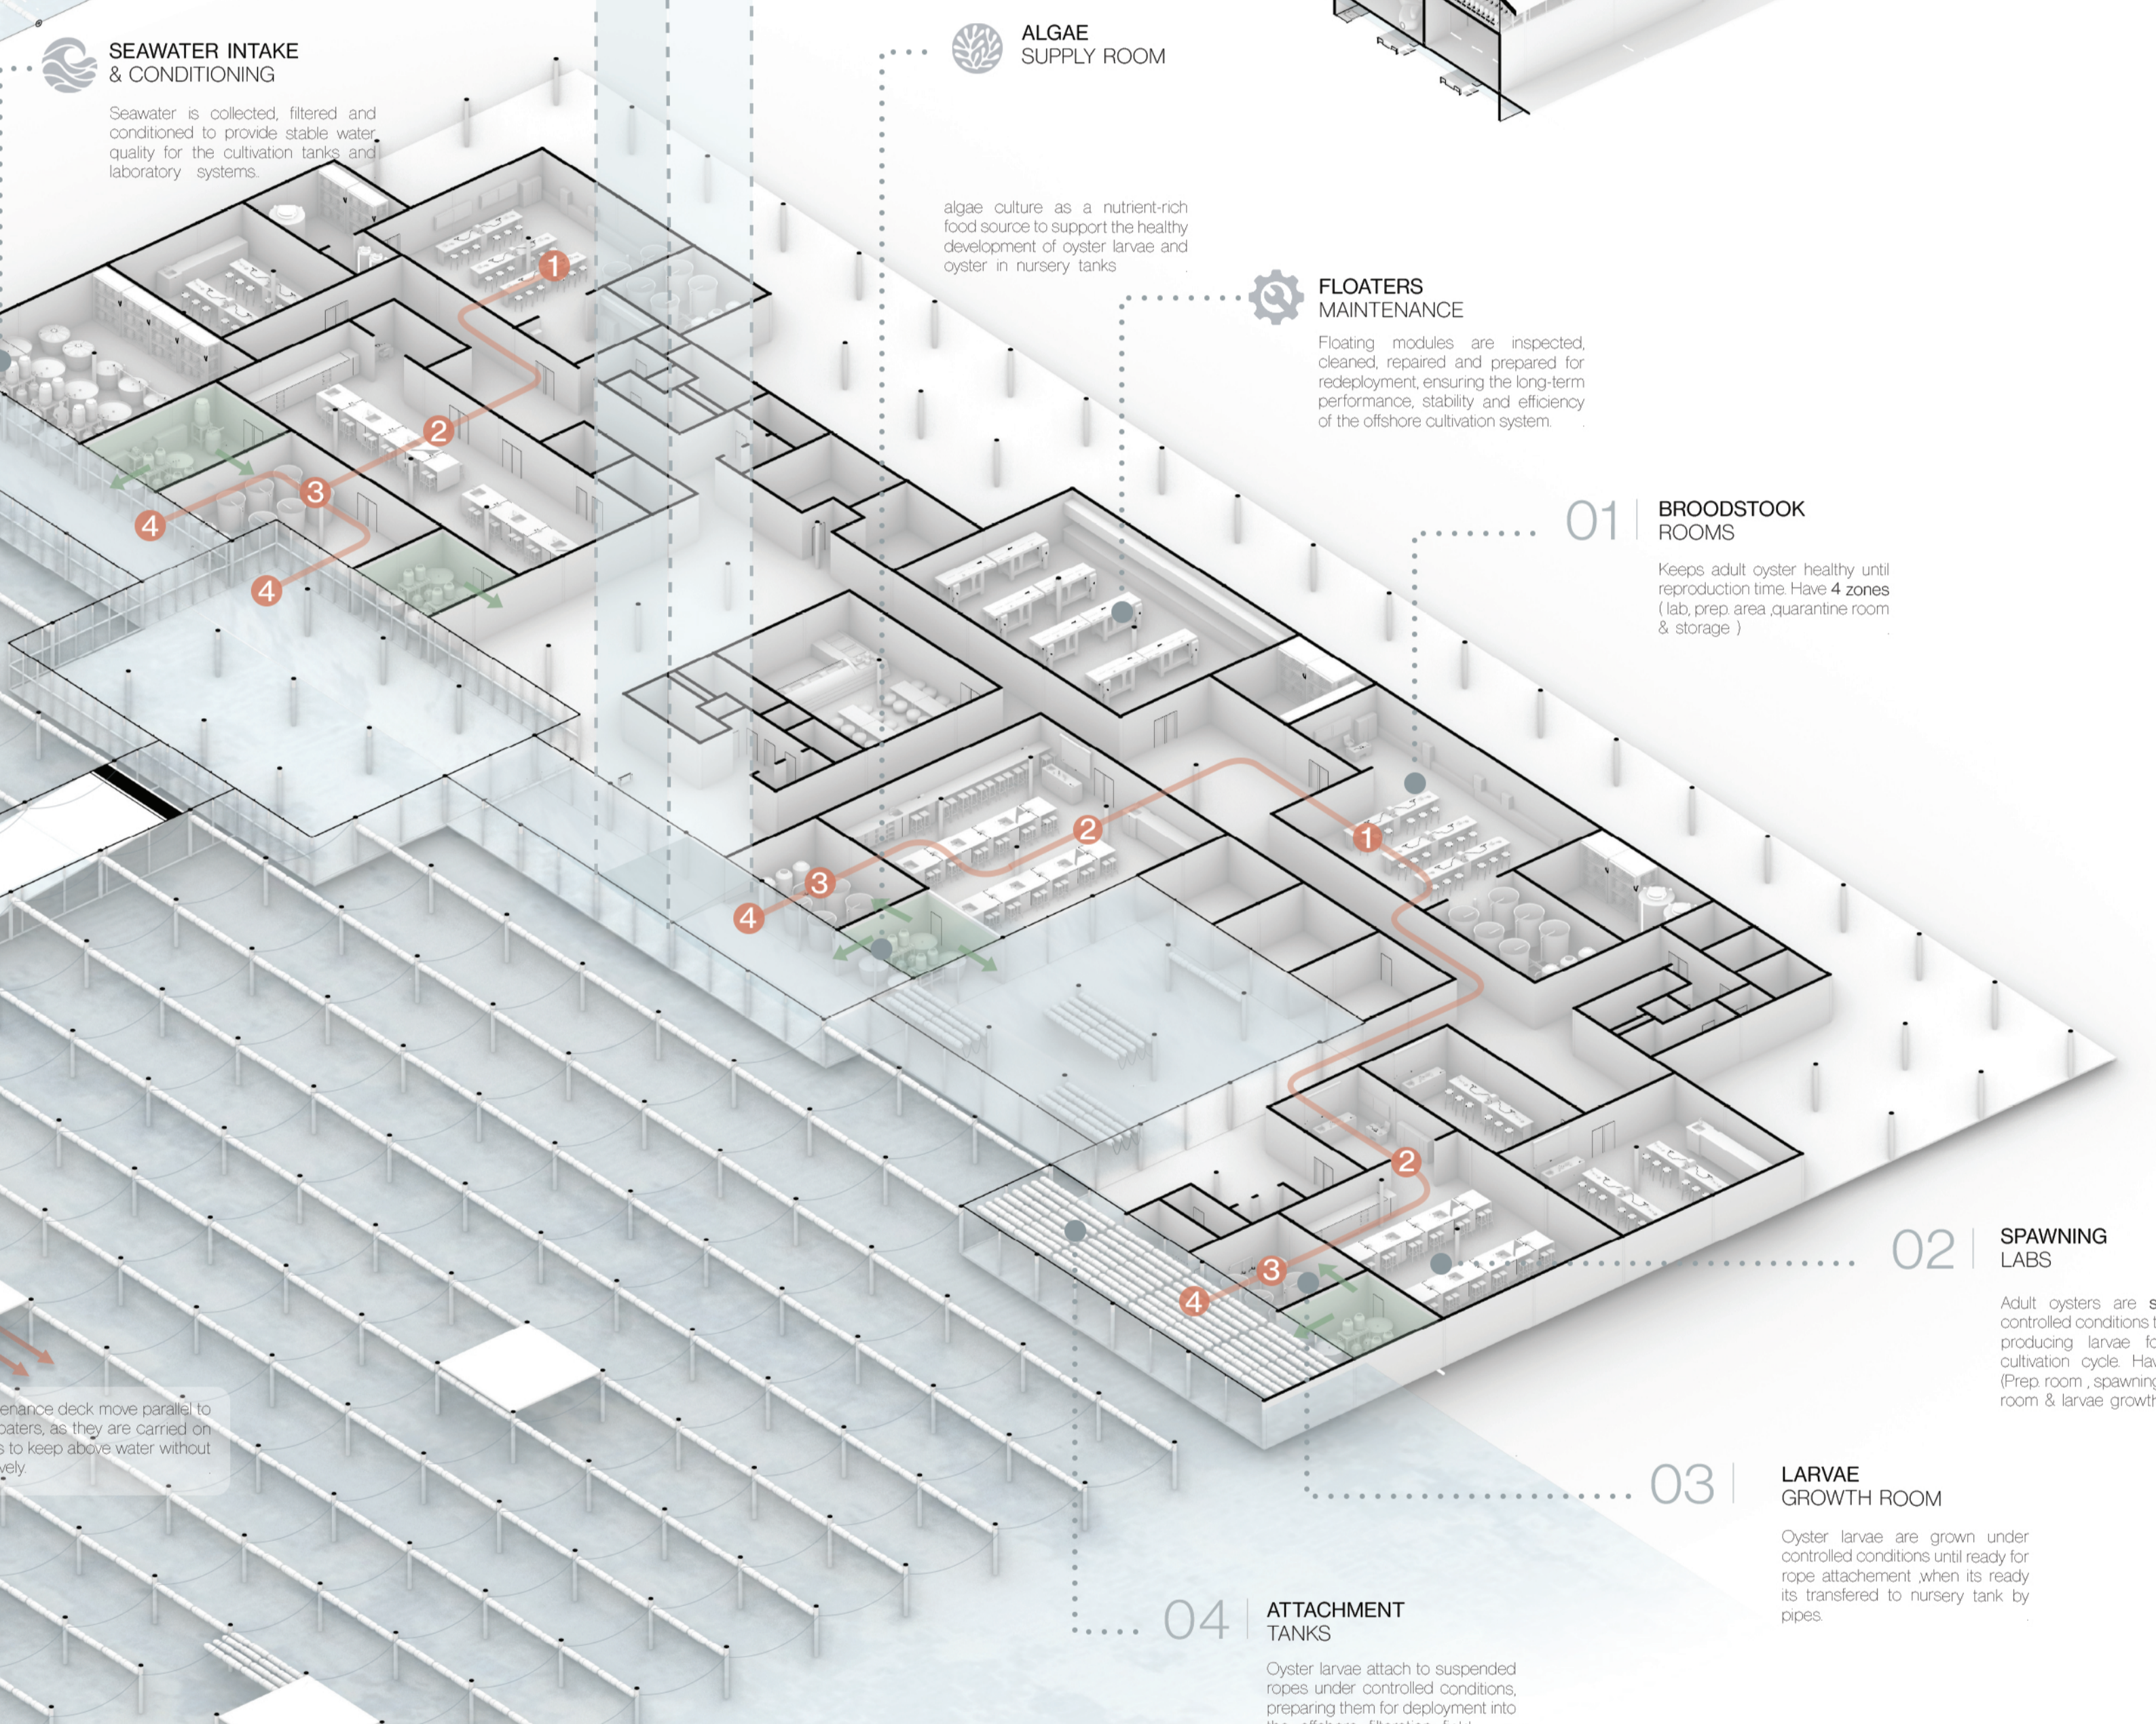