


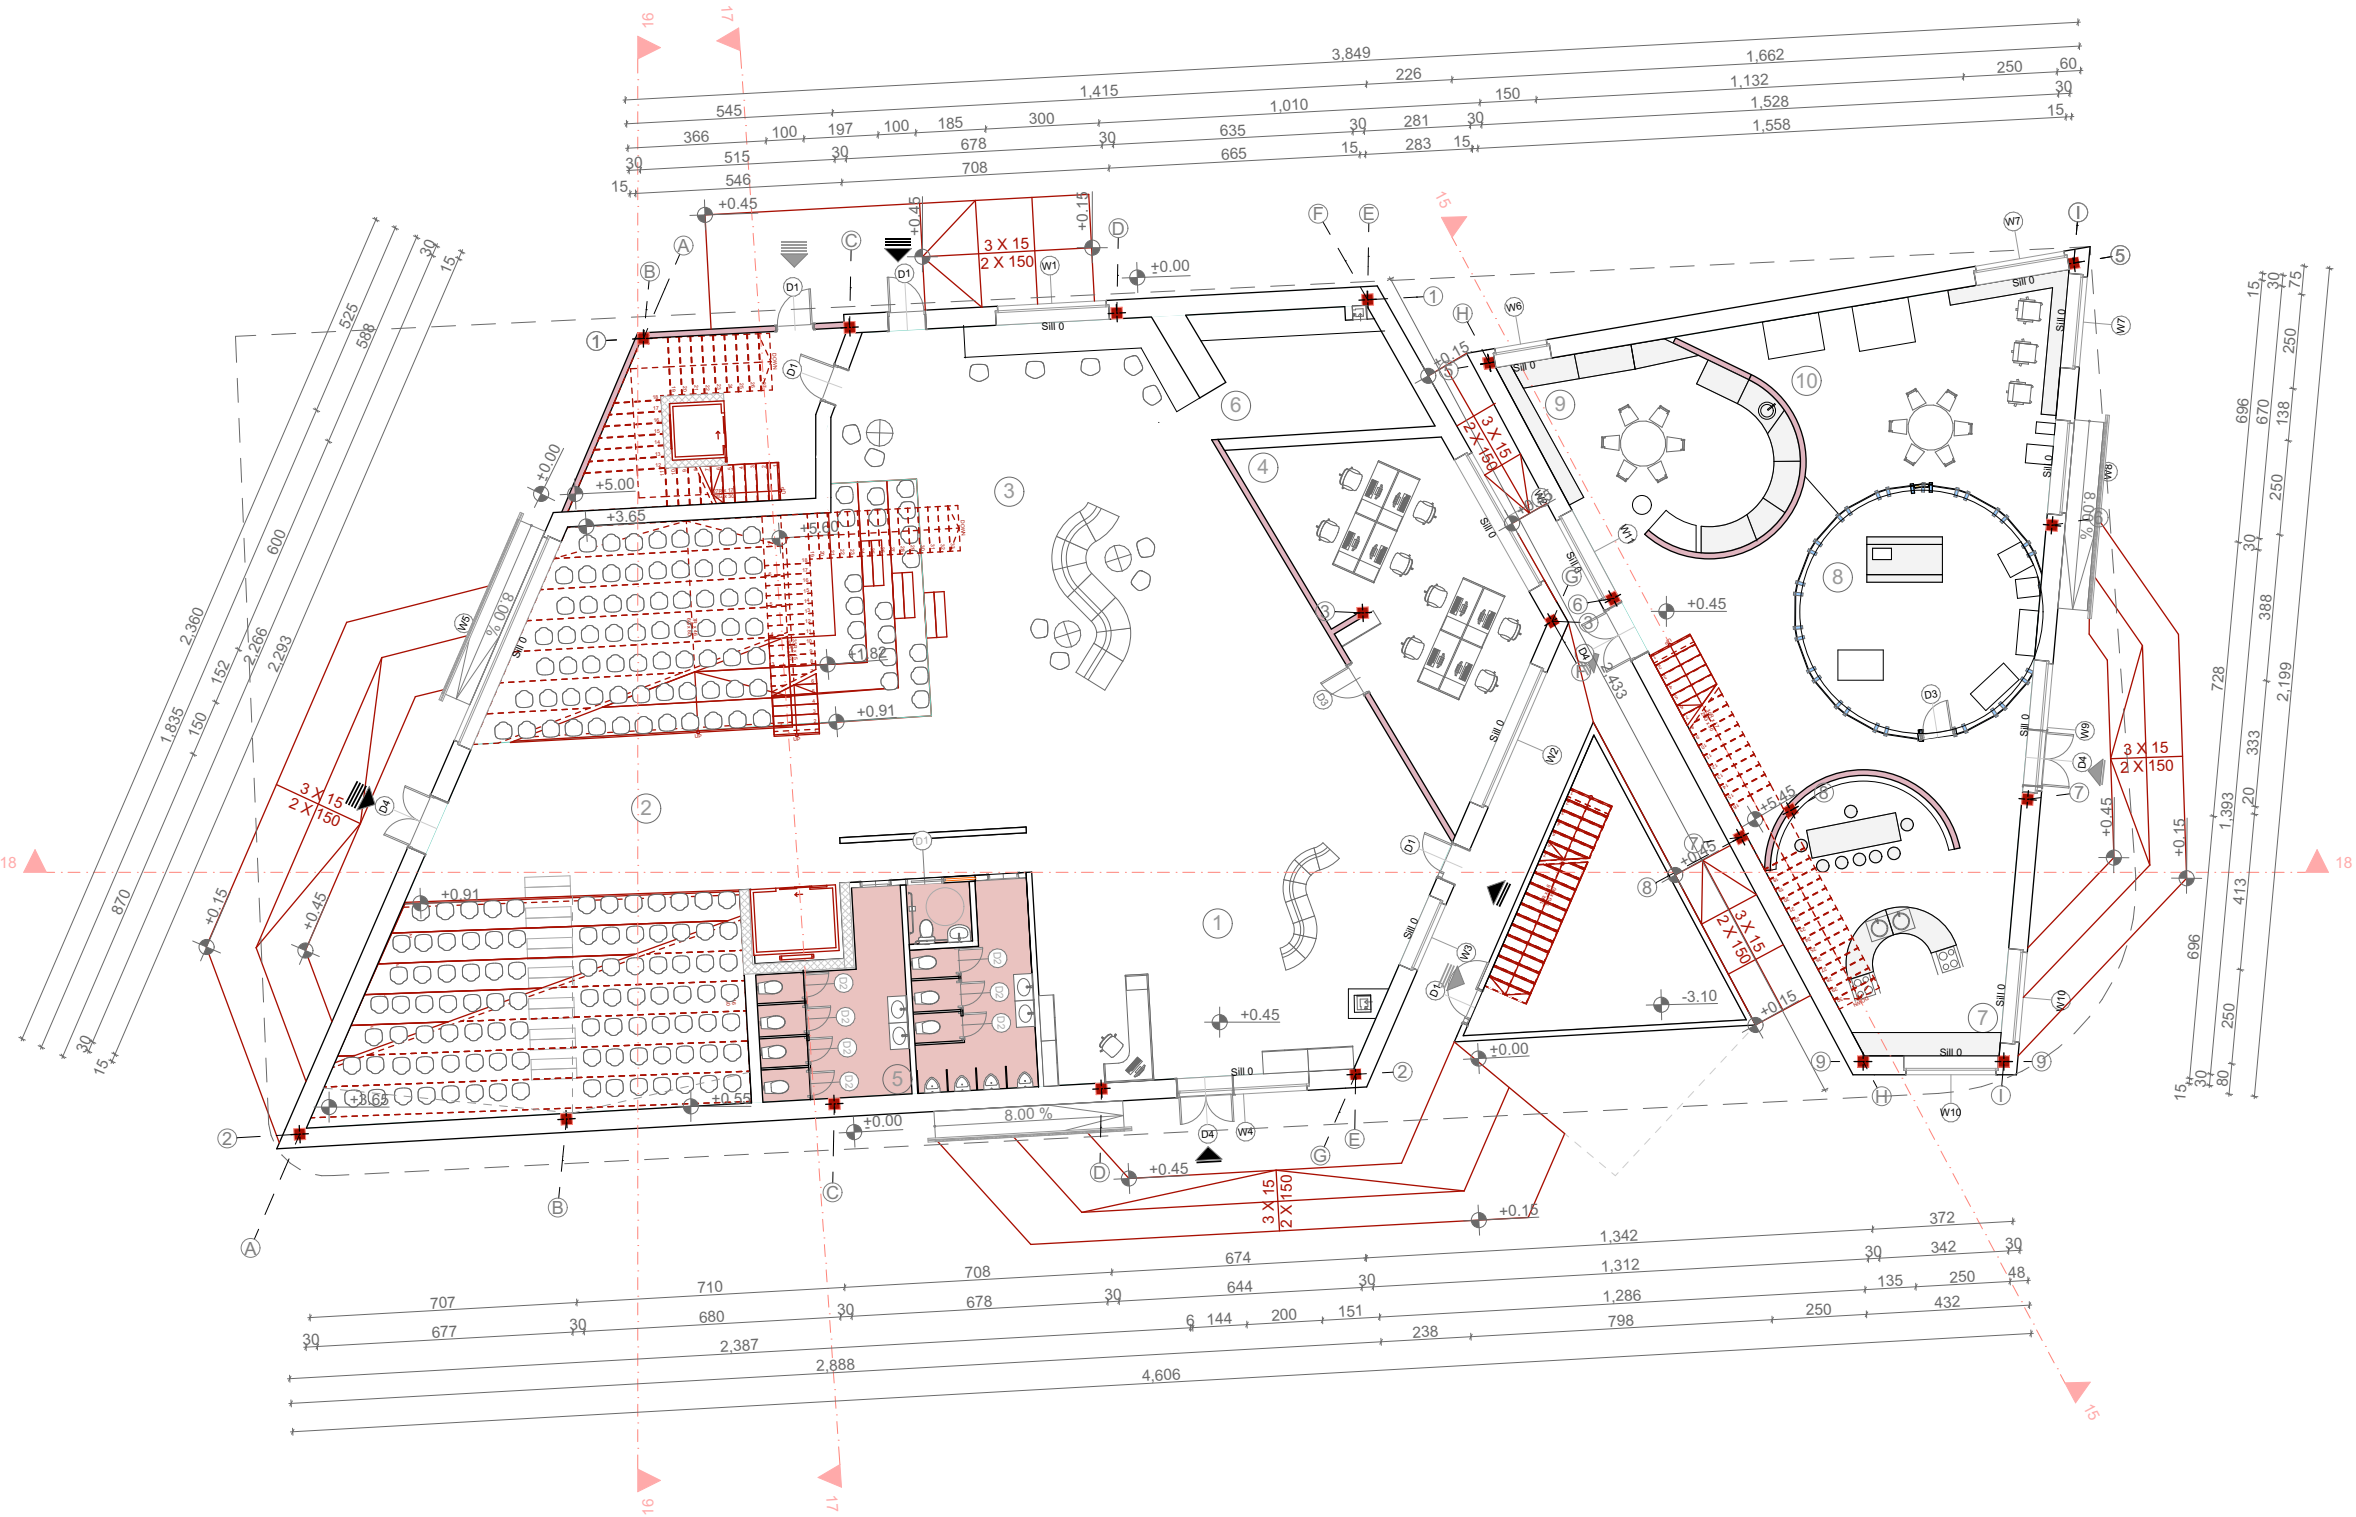

1	Lobby & multifunctional hall	142 m2
2	Conference hall & meeting room	124 m2
3	Caffee	100 m2
4	Tech hub	47 m2
5	Toilets	37 m2
6	Bar	19 m2
7	Cooking Lab	41 m2
8	Wood Lab	30 m2
9	Silver Lab	31 m2
10	Cnc / Laser Lab	41 m2

DOOR LEGEND:

D1	100/210
D2	70/210
D3	90/210
D4	150/210

WINDOW LEGEND

W1	300/450
W2	400/150
W3	200/150
W4	350/100
W5	300/600
W6	150/300
W7	250/750
W8	250/850
W9	350/750
W10	250/900
W11	250/600

- Main entrance to the building
- 2nd Entrance
- Service entrance
- 3rd entrance
- Main entrance to the labs
- 2nd Entrance to the labs
- Entrance to the exhibition
- Entrance to the outdoor stairs