


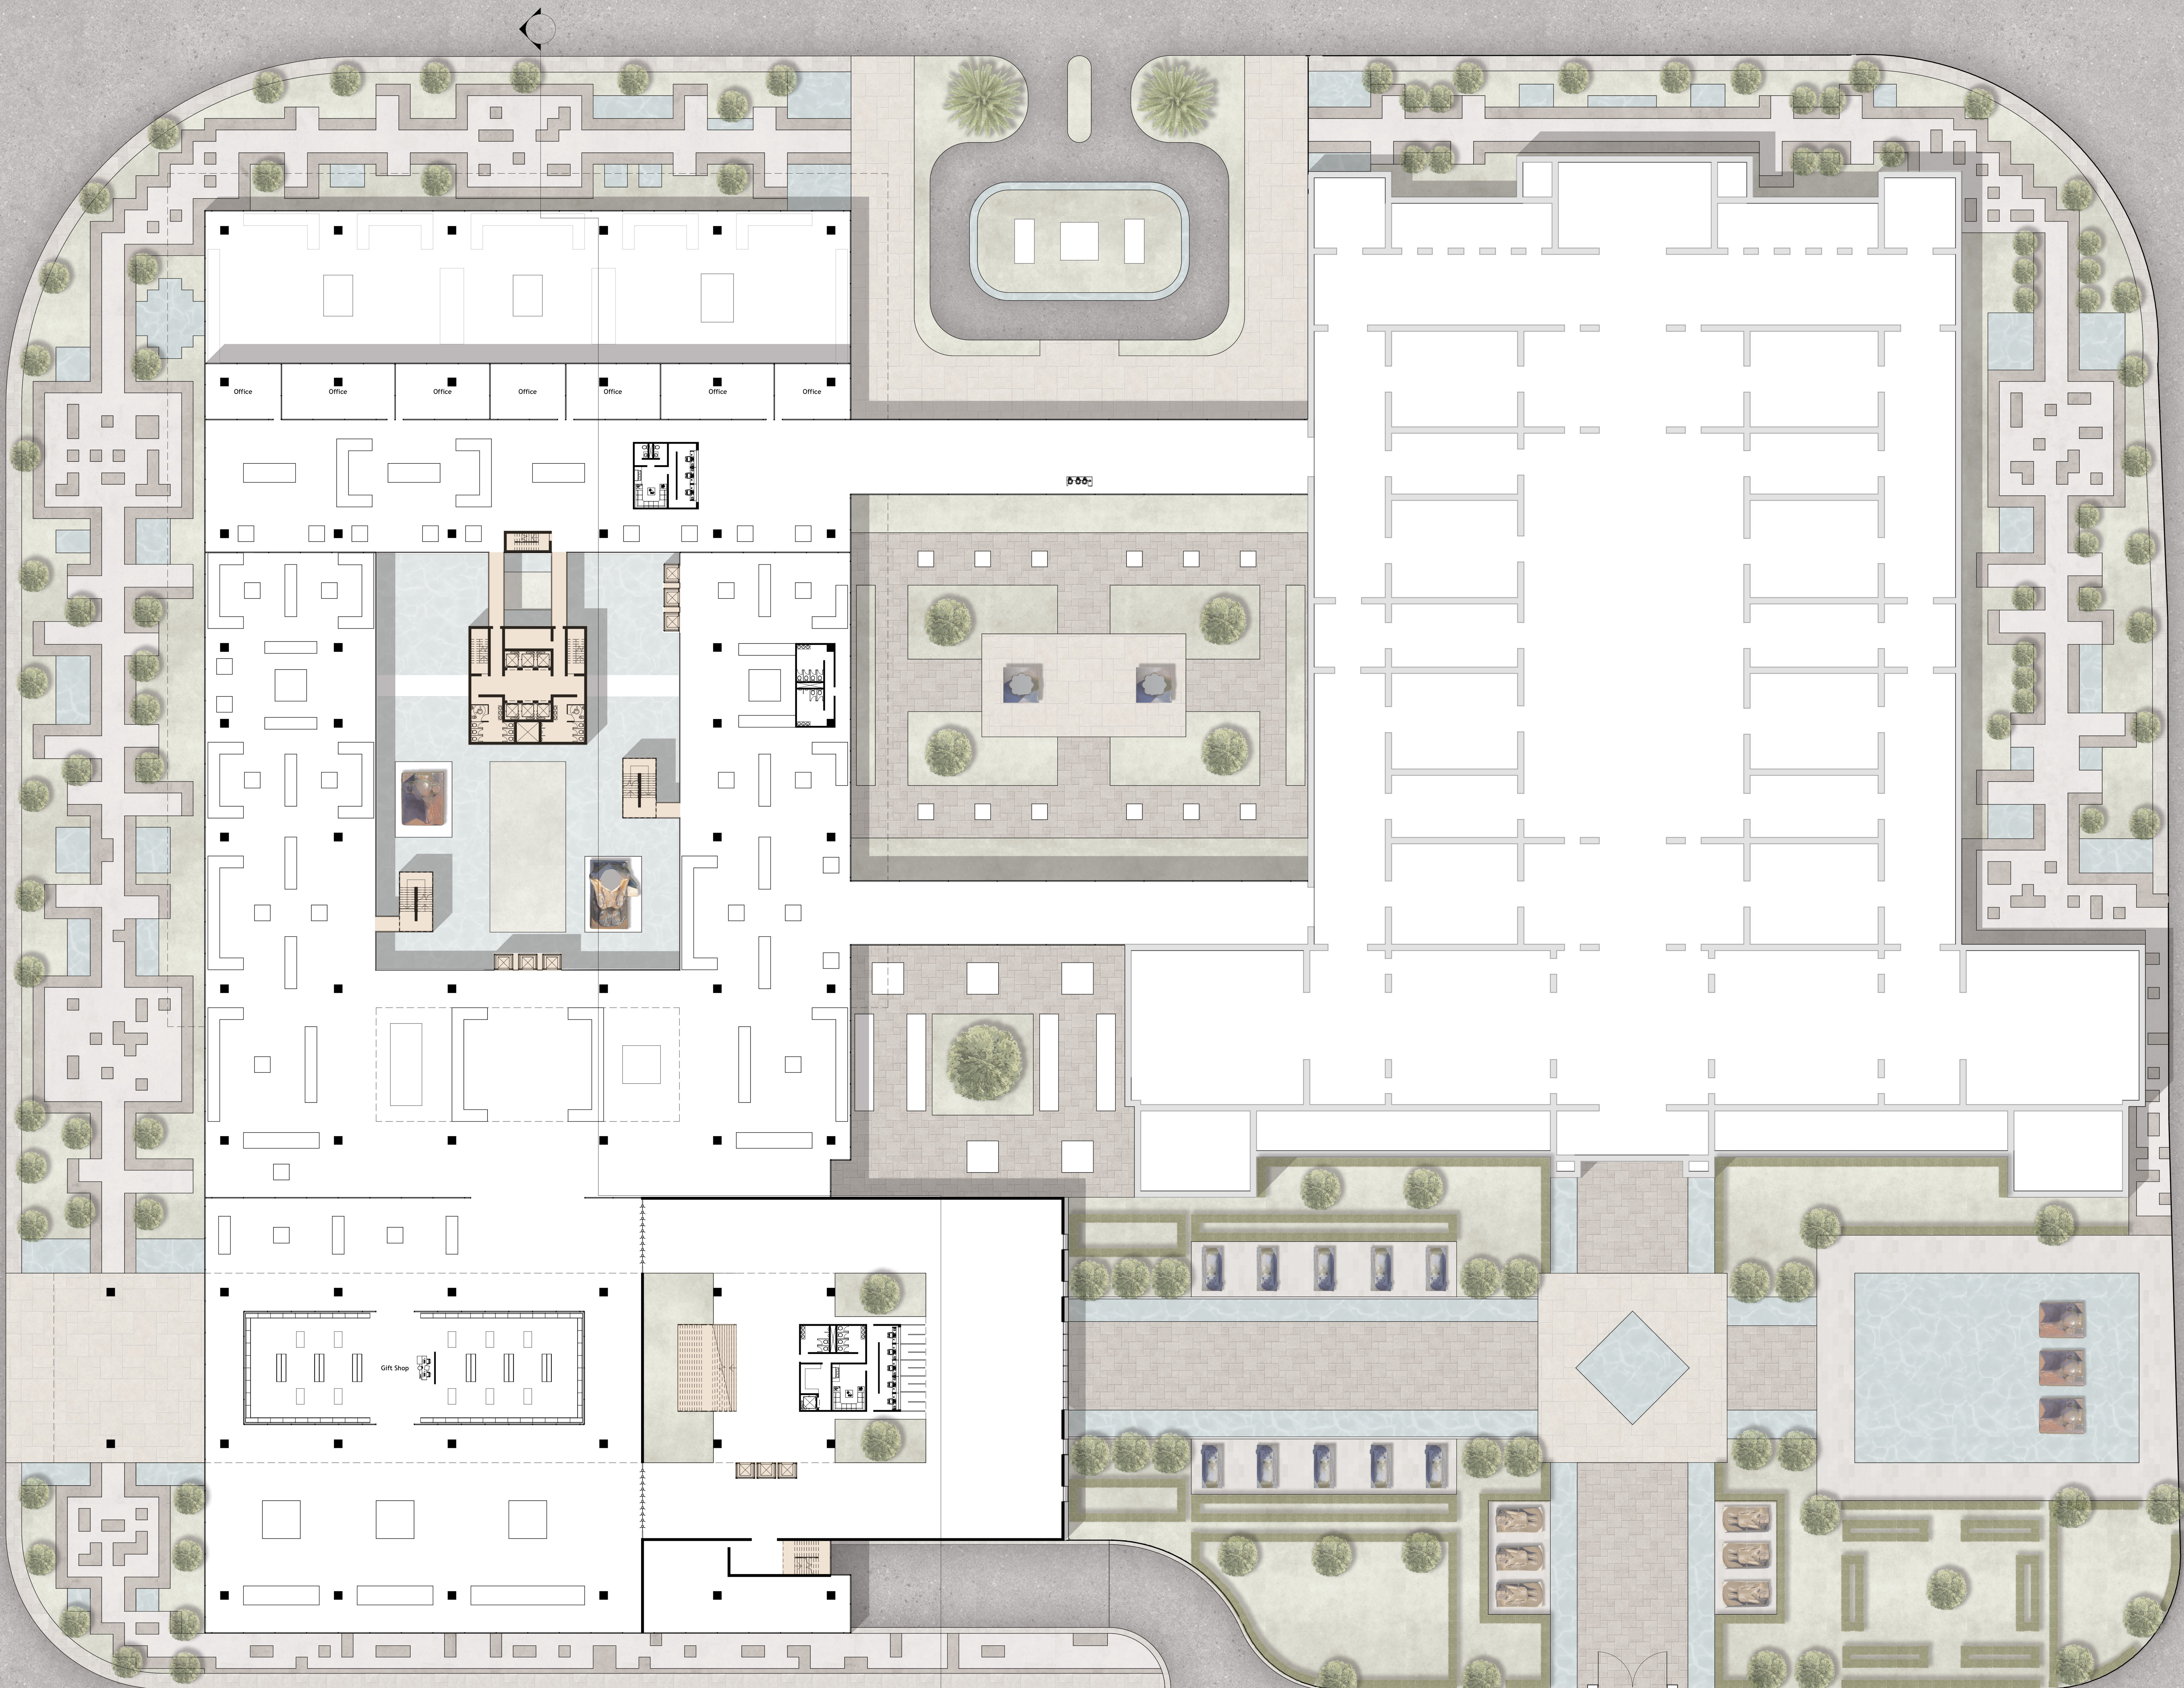

GROUND FLOOR PLAN 1:300

3D EXPLODED DIAGRAM

