




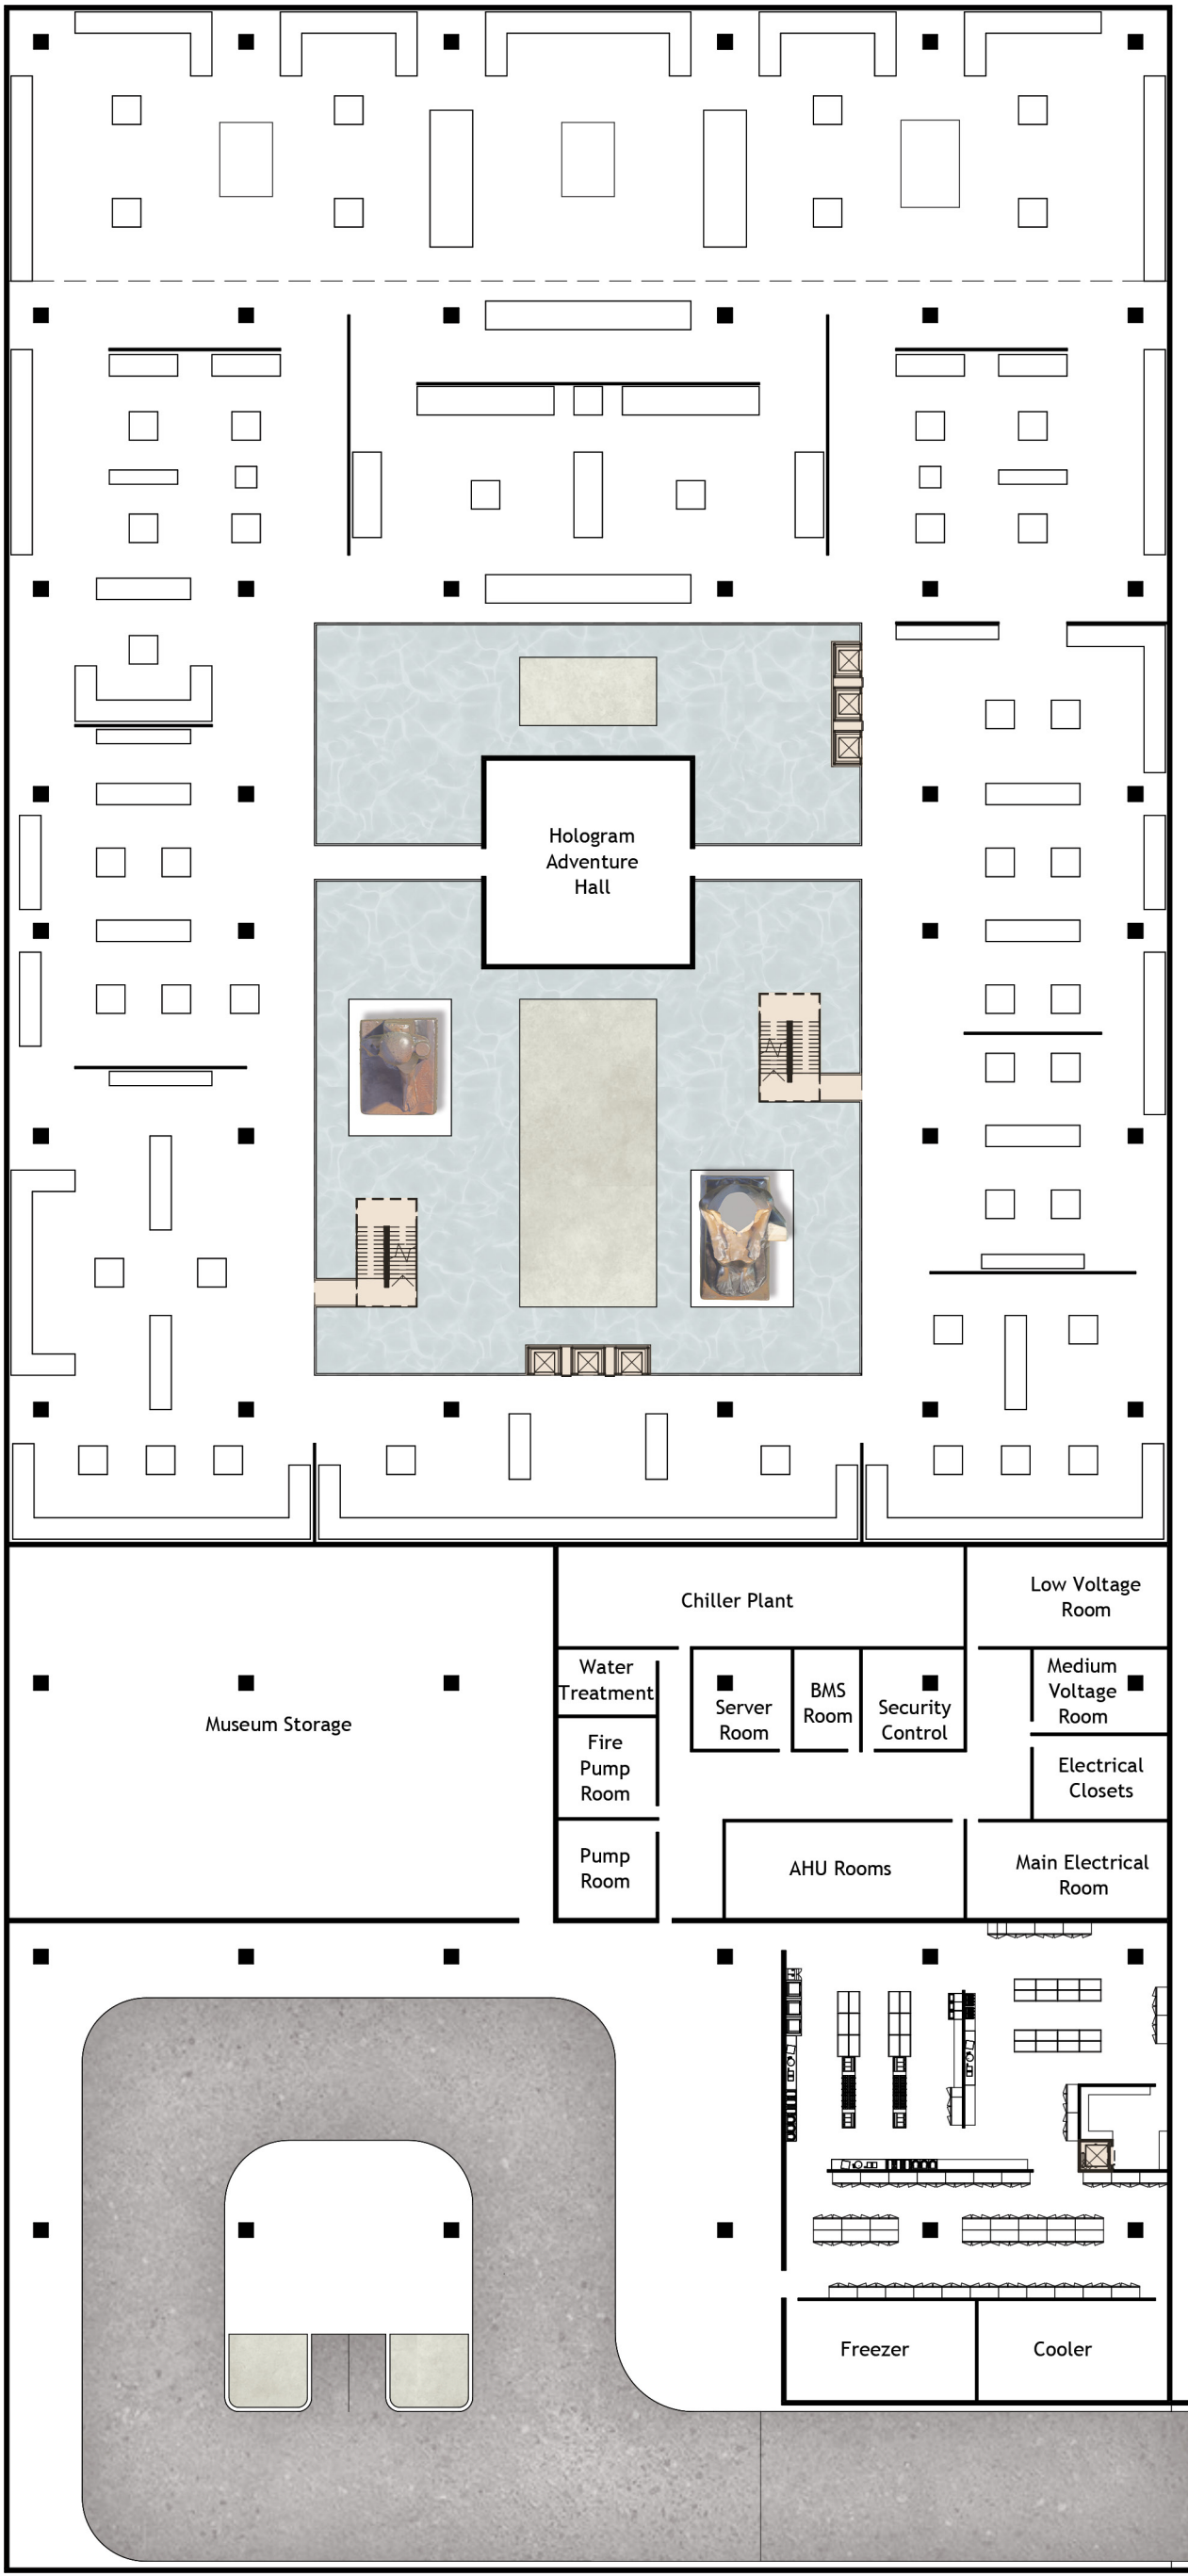


BASEMENT FLOOR PLAN1:500

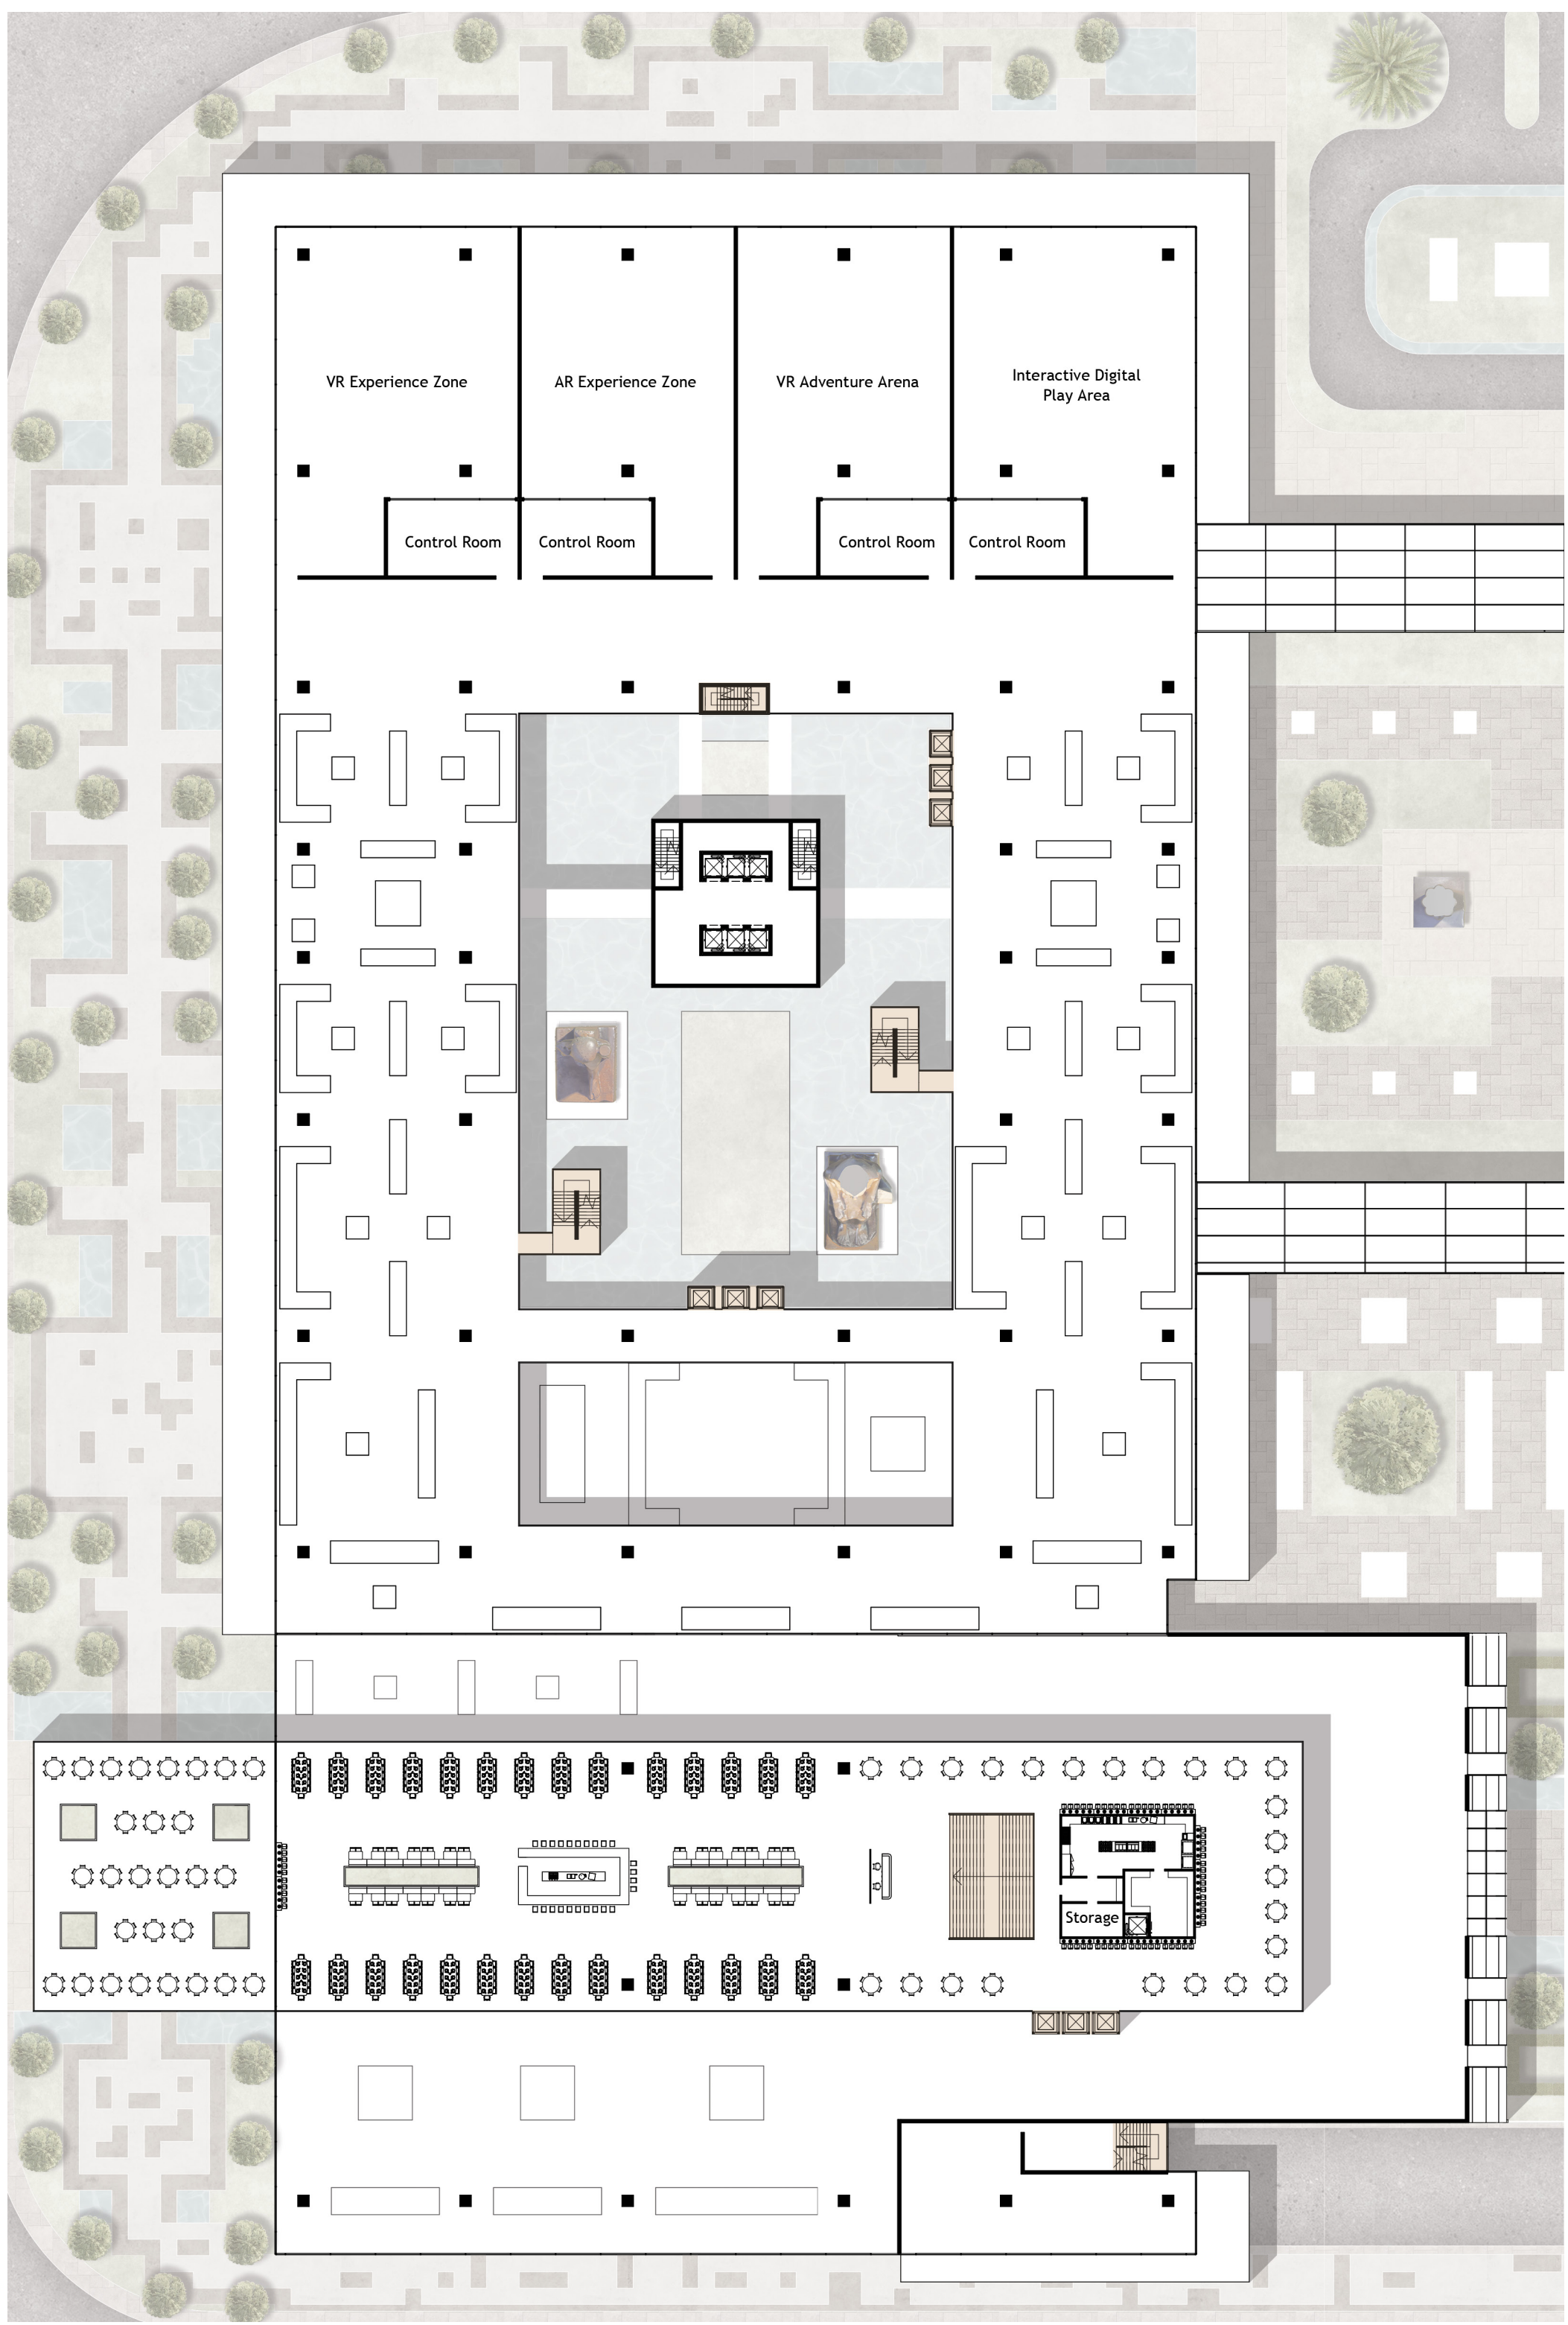


FIRST FLOOR PLAN 1:500

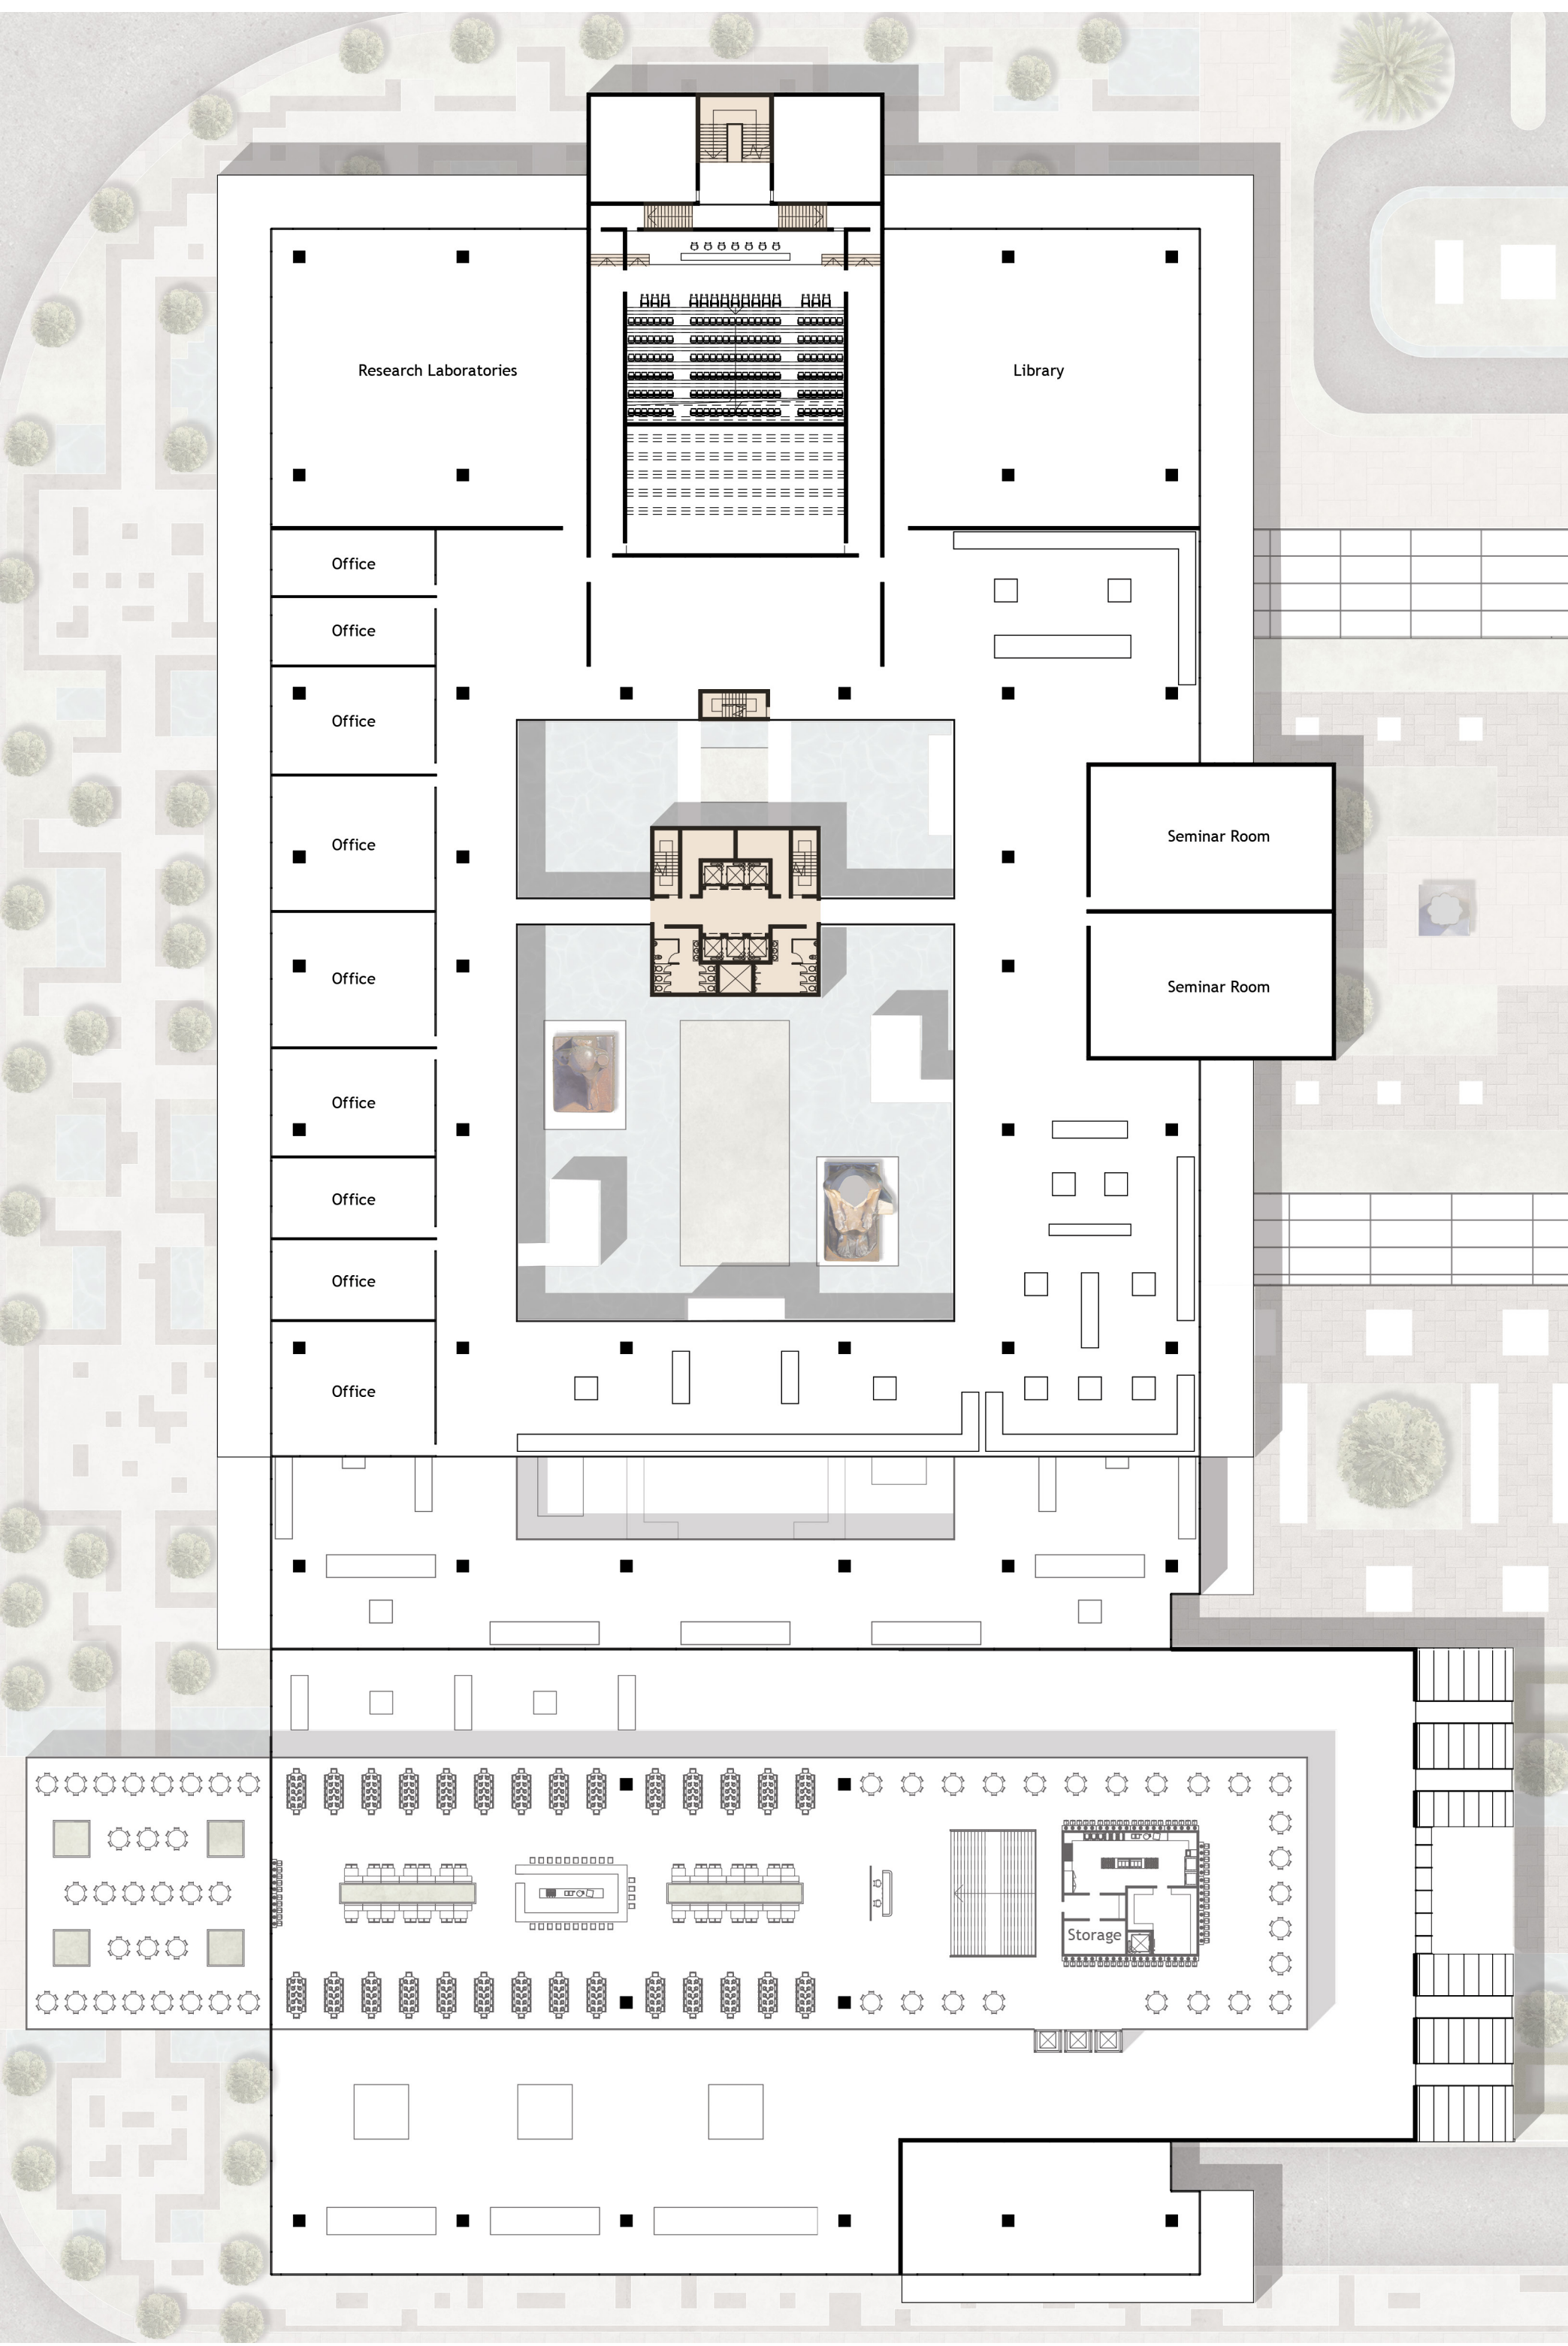

THIRD FLOOR PLAN 1:500

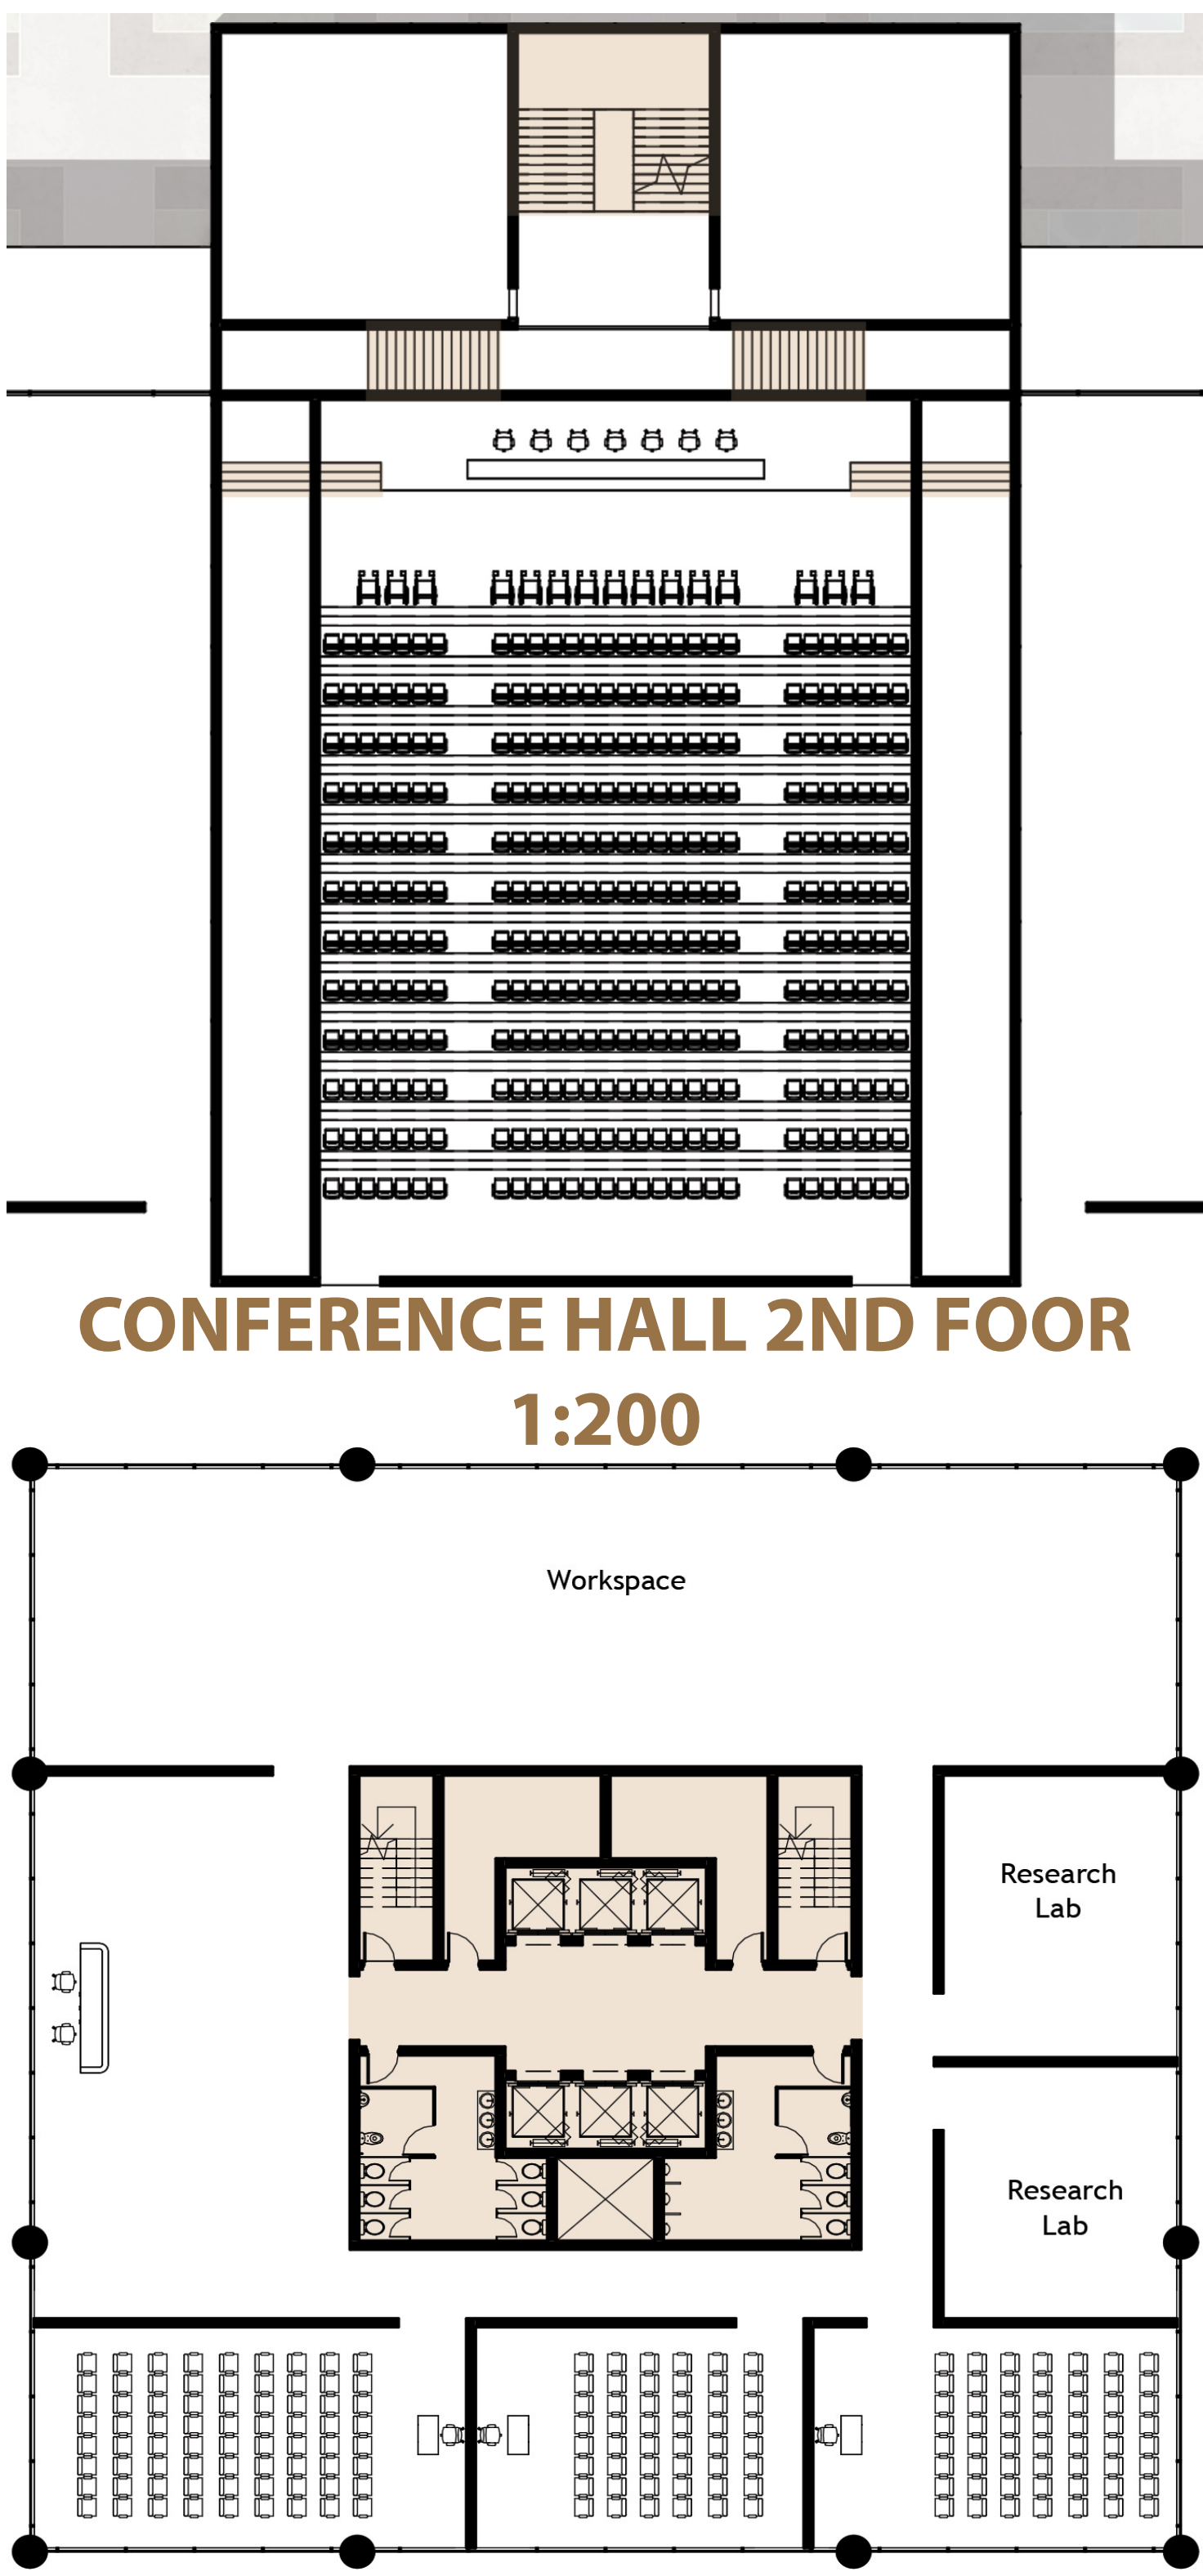

TYPICAL TOWER PLAN 1:200

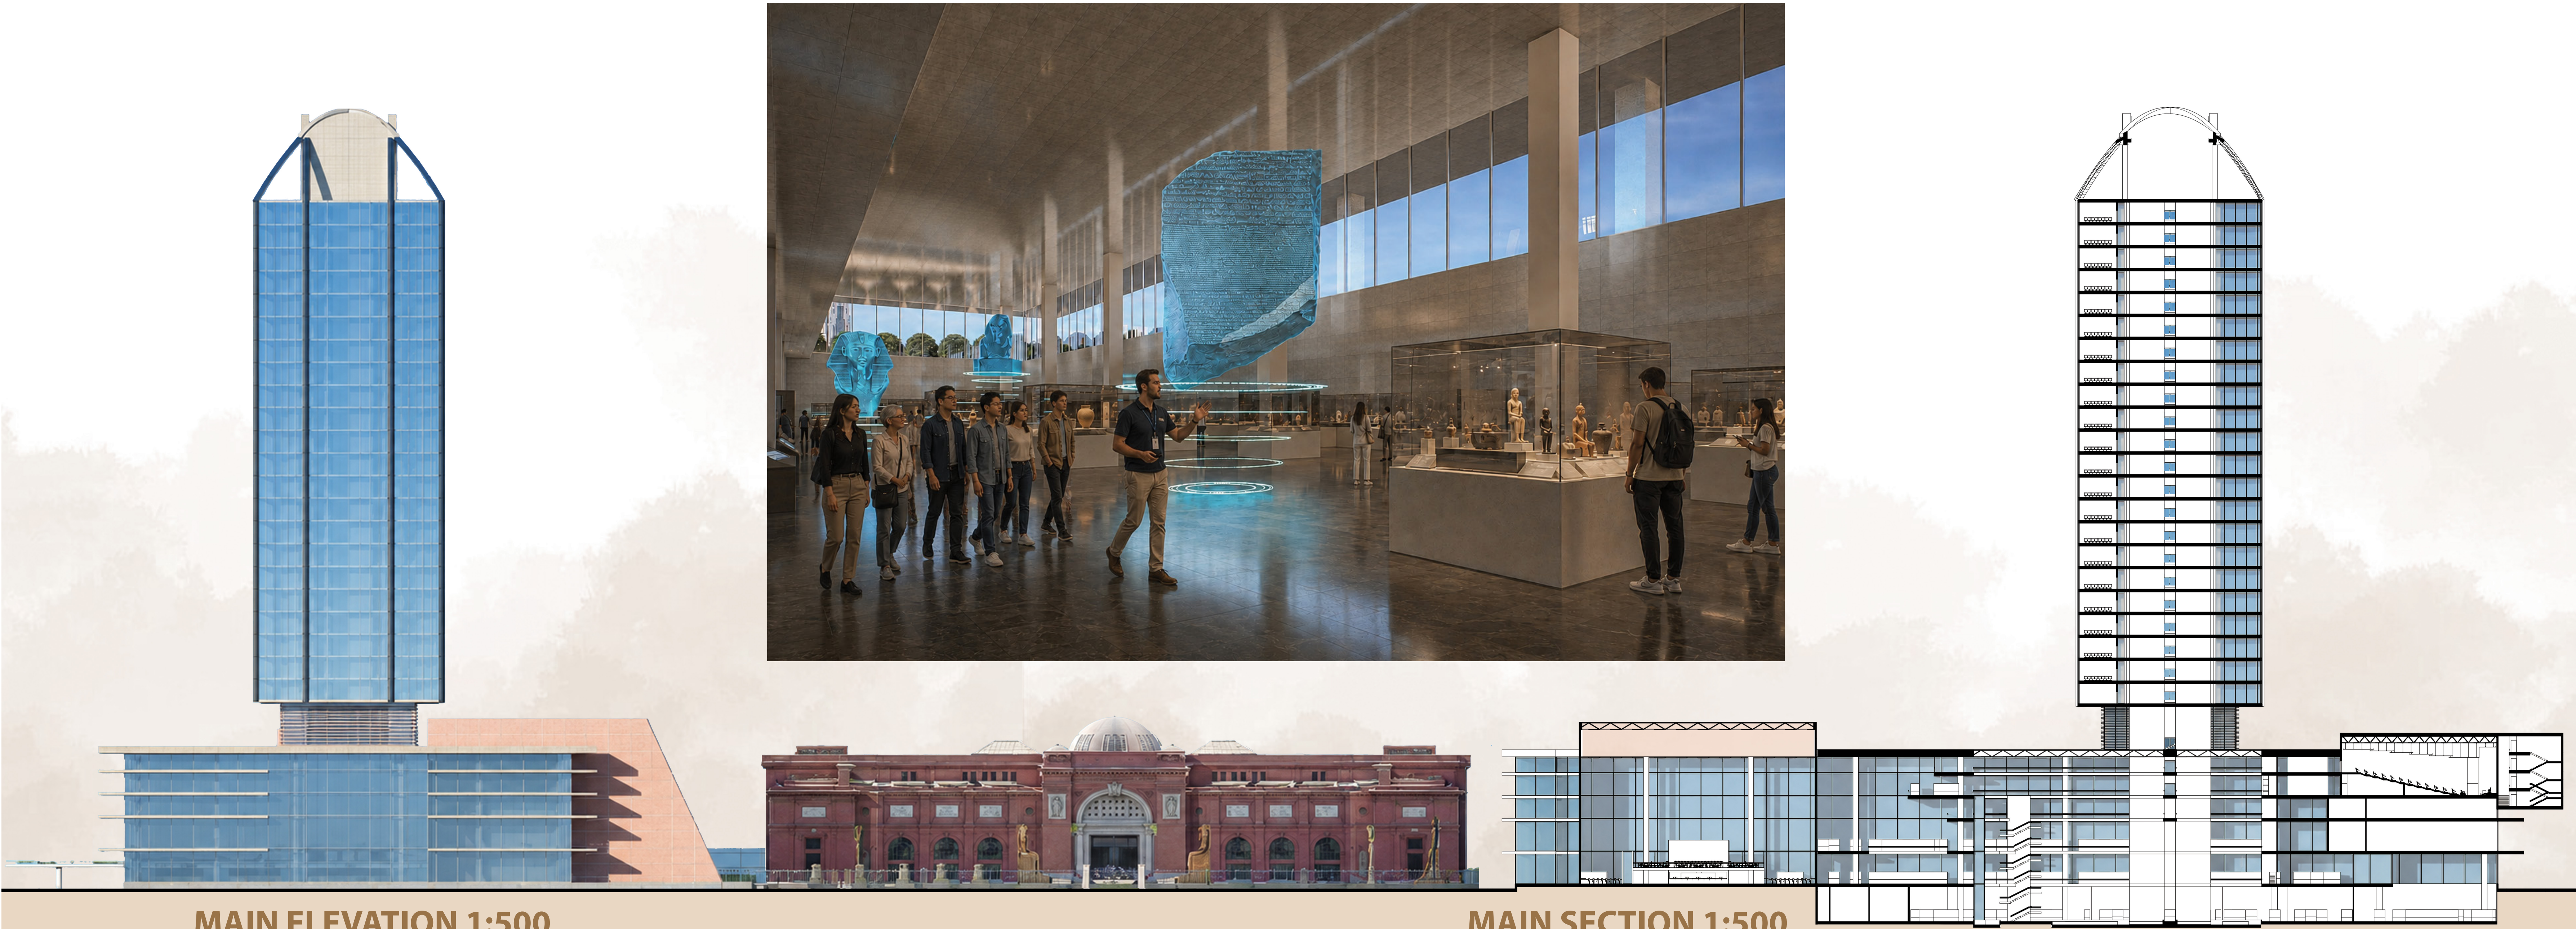

MAIN ELEVATION 1:500

MAIN SECTION 1:500